


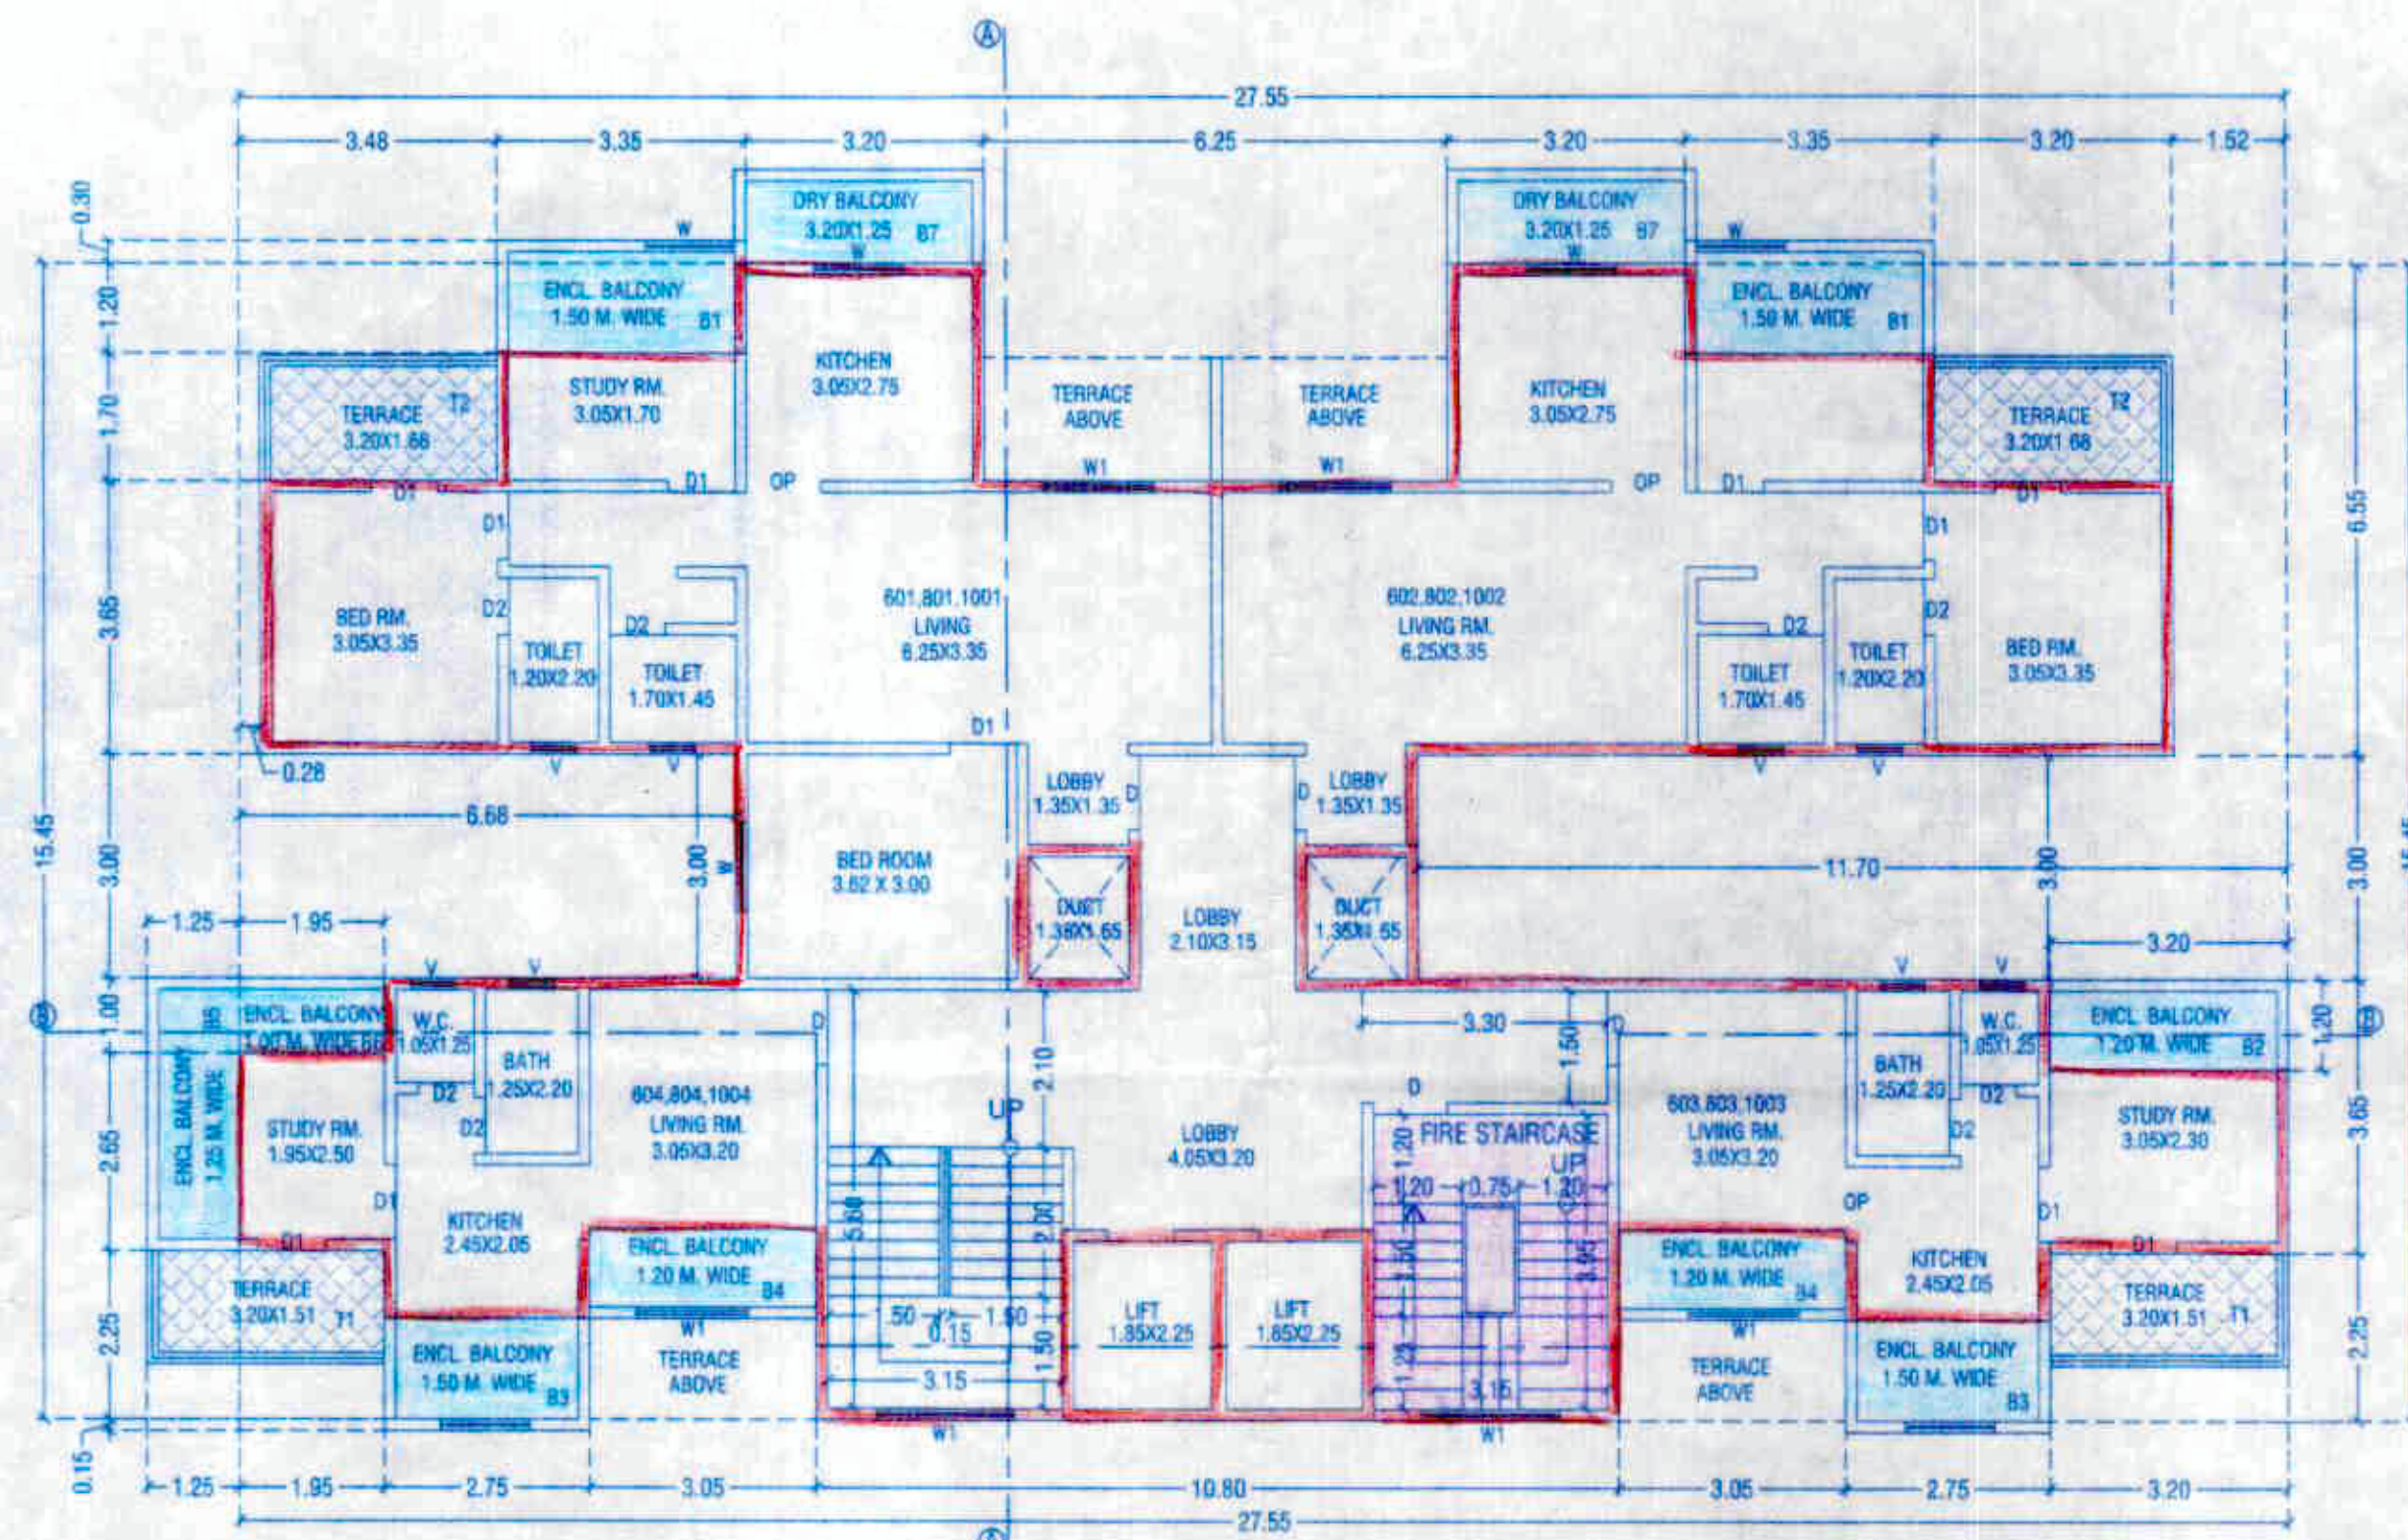


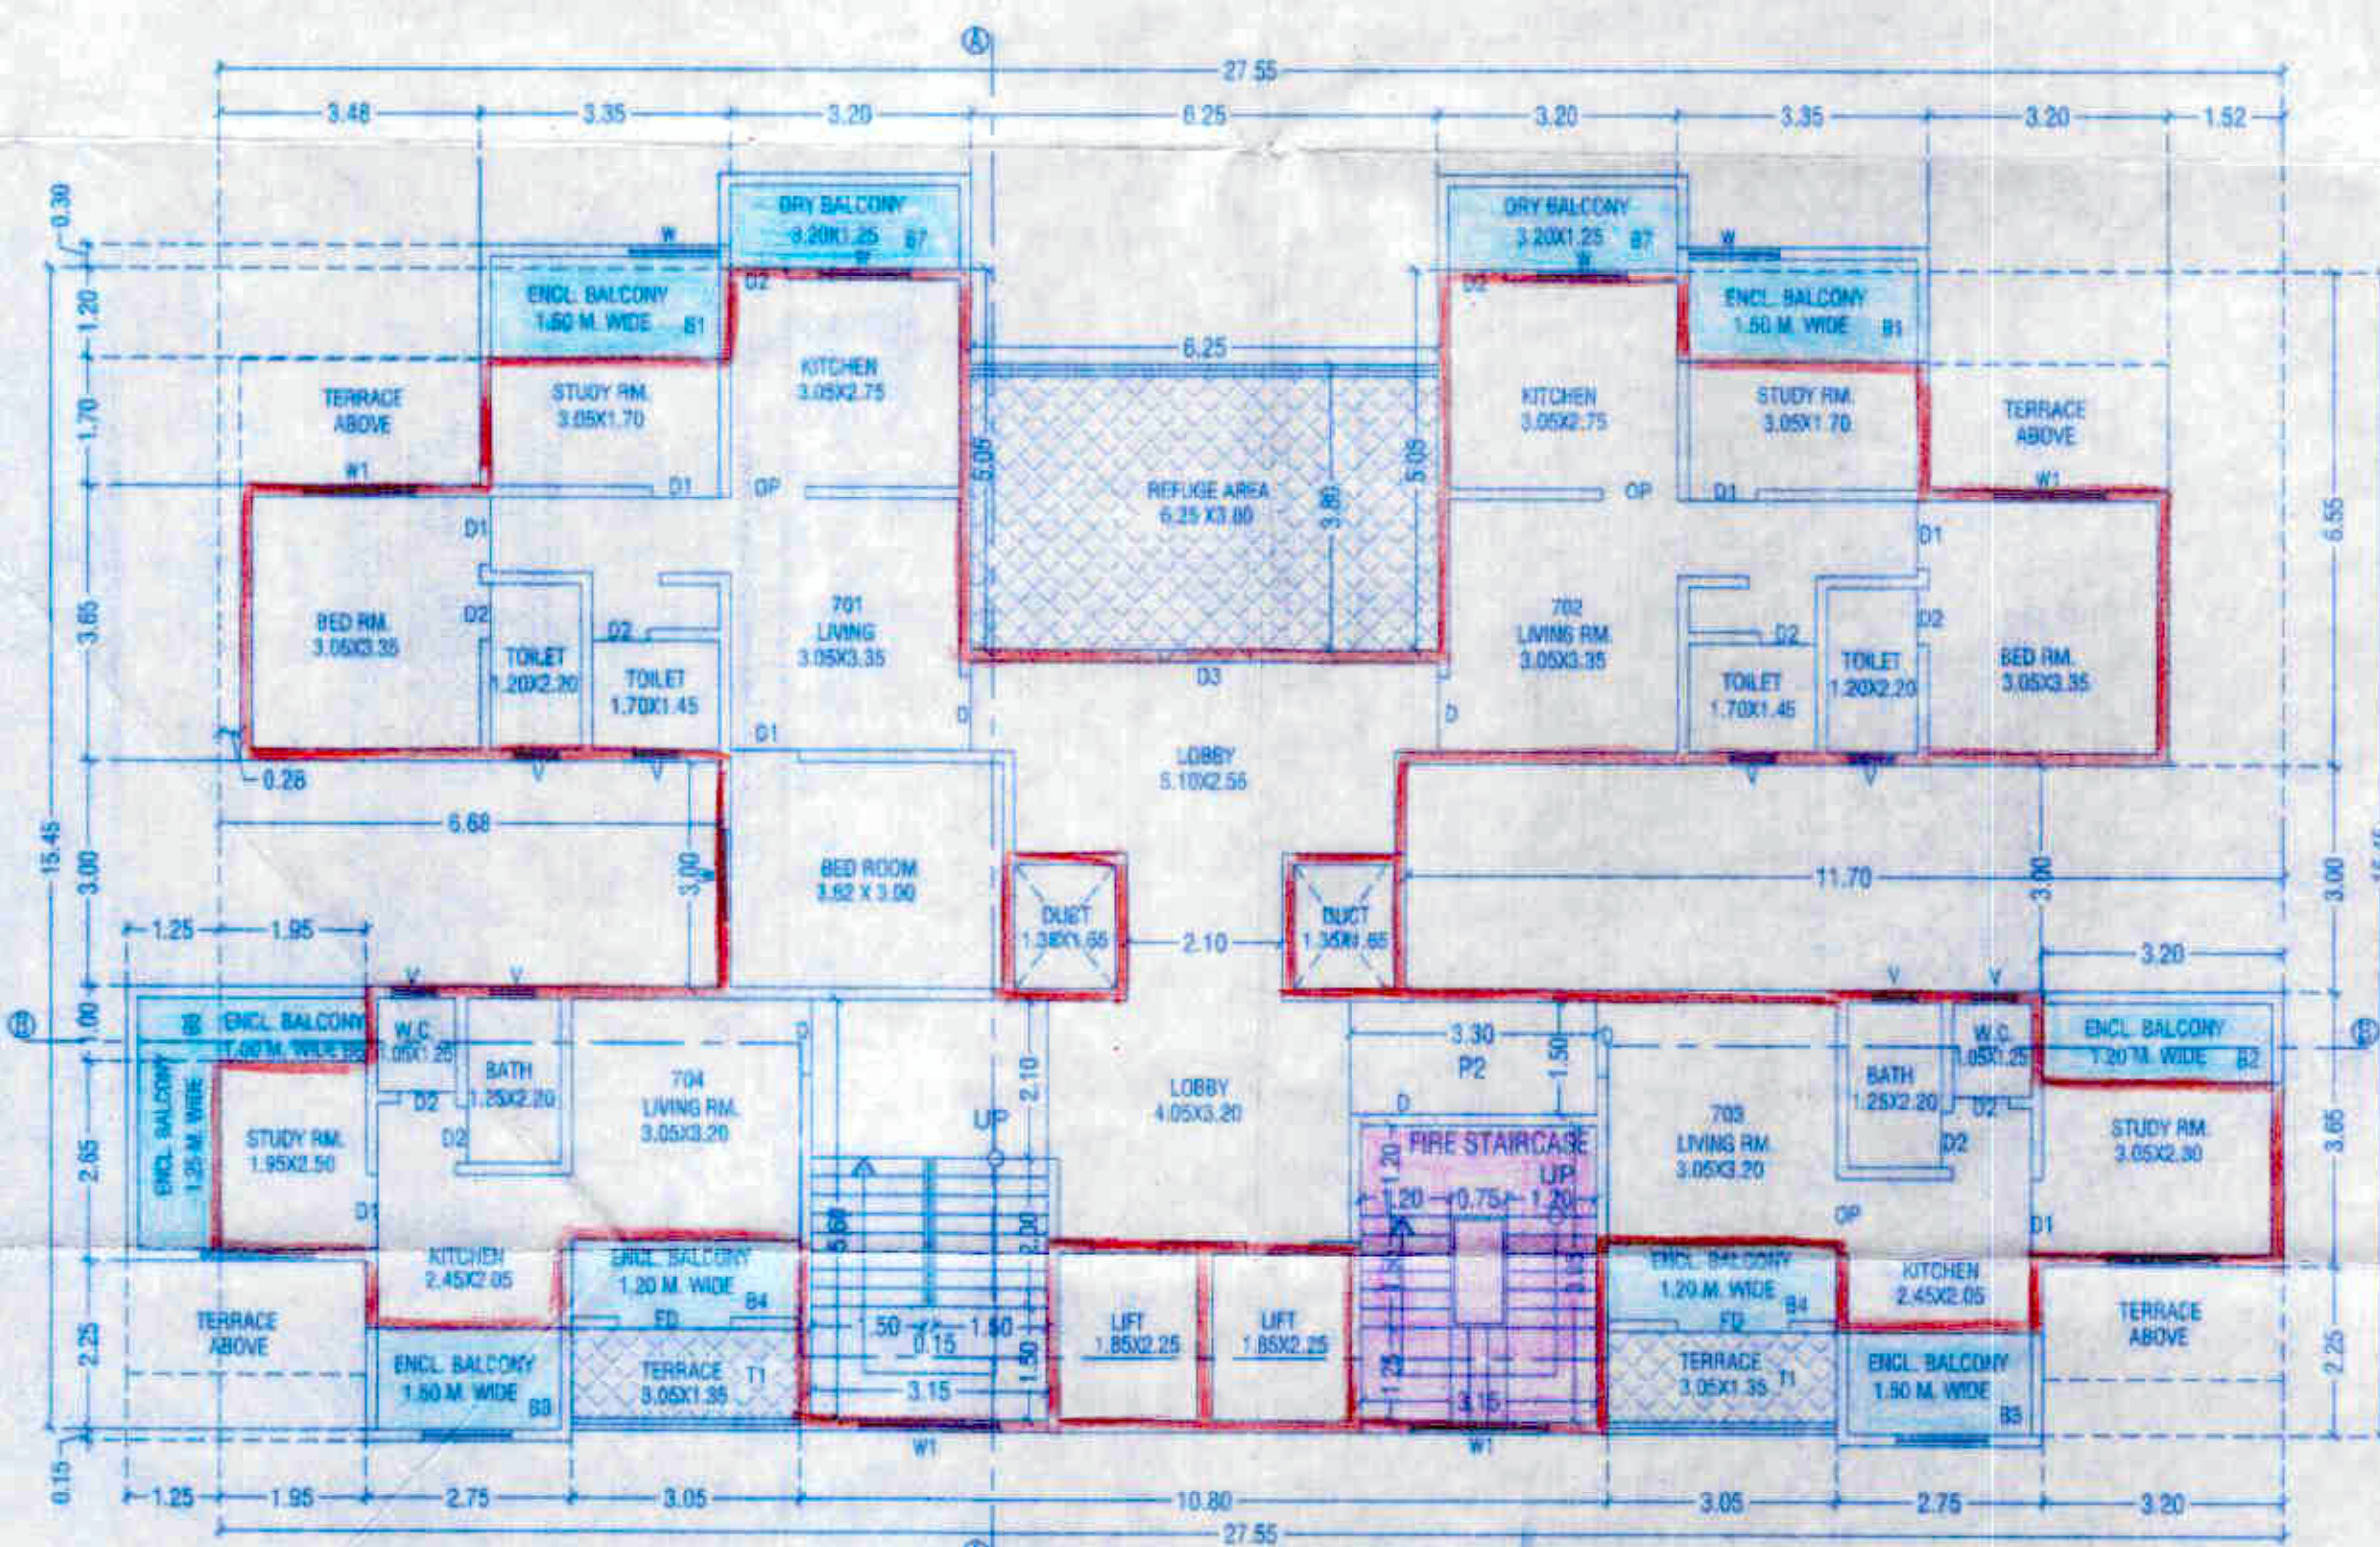


6TH,8TH & 10TH FLOOR PLAN

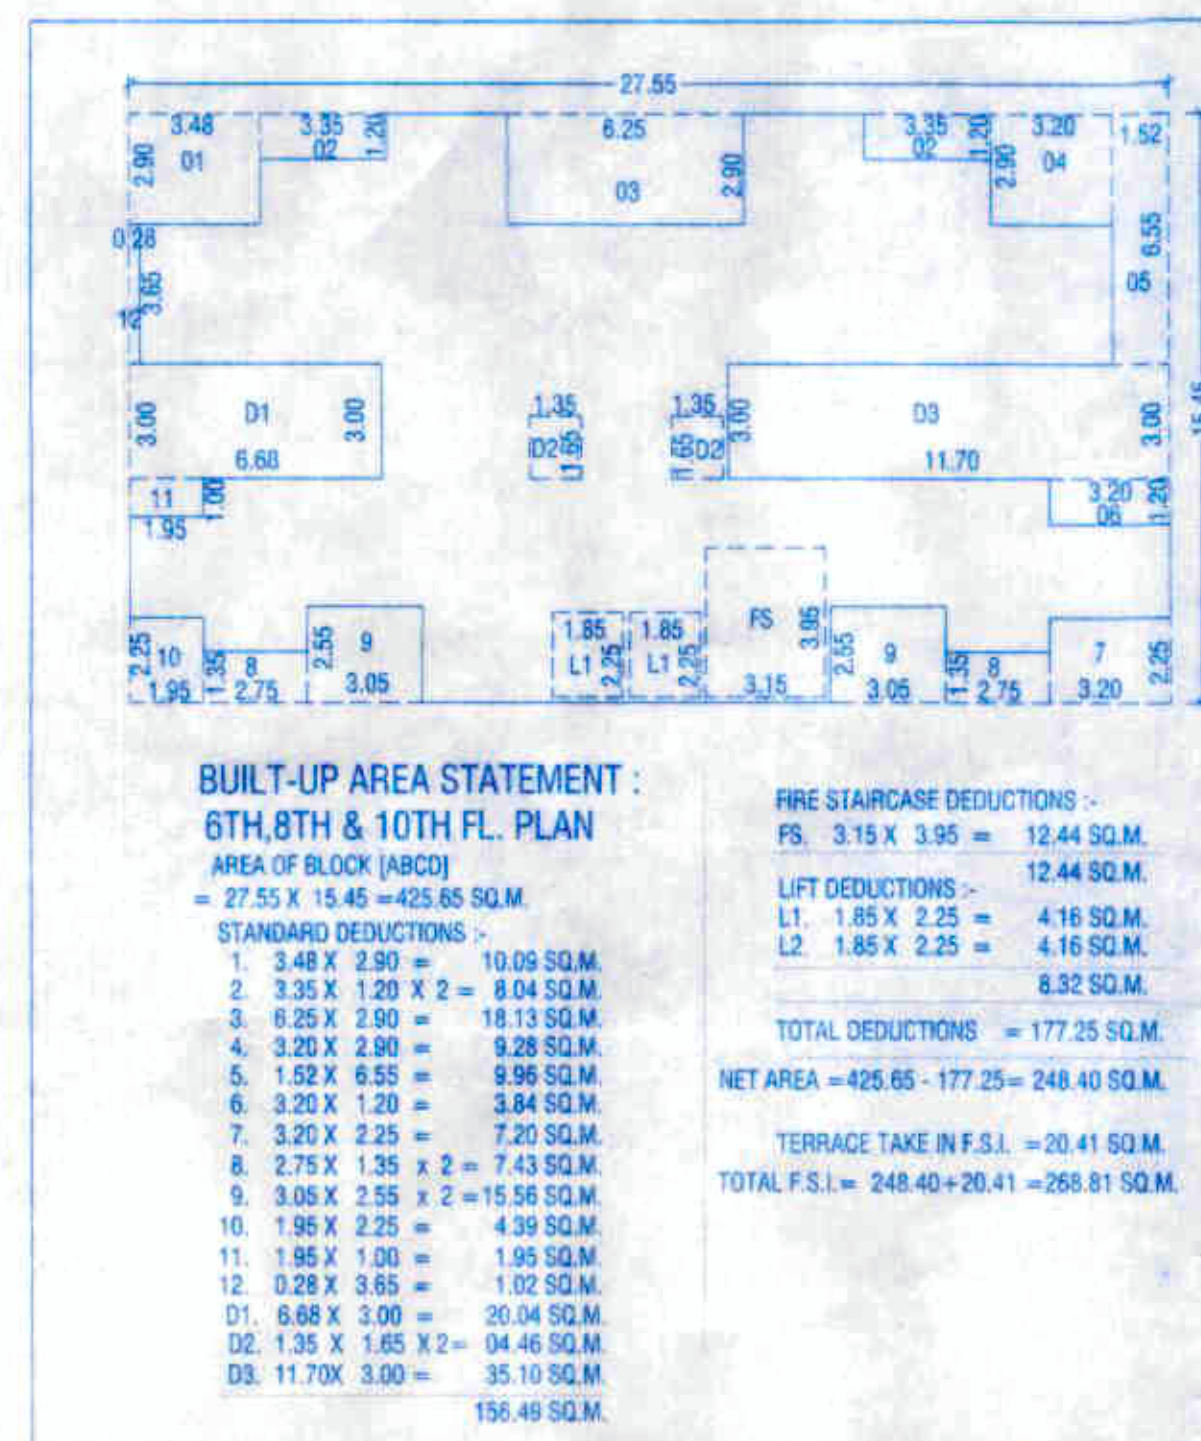

7th FLOOR PLAN

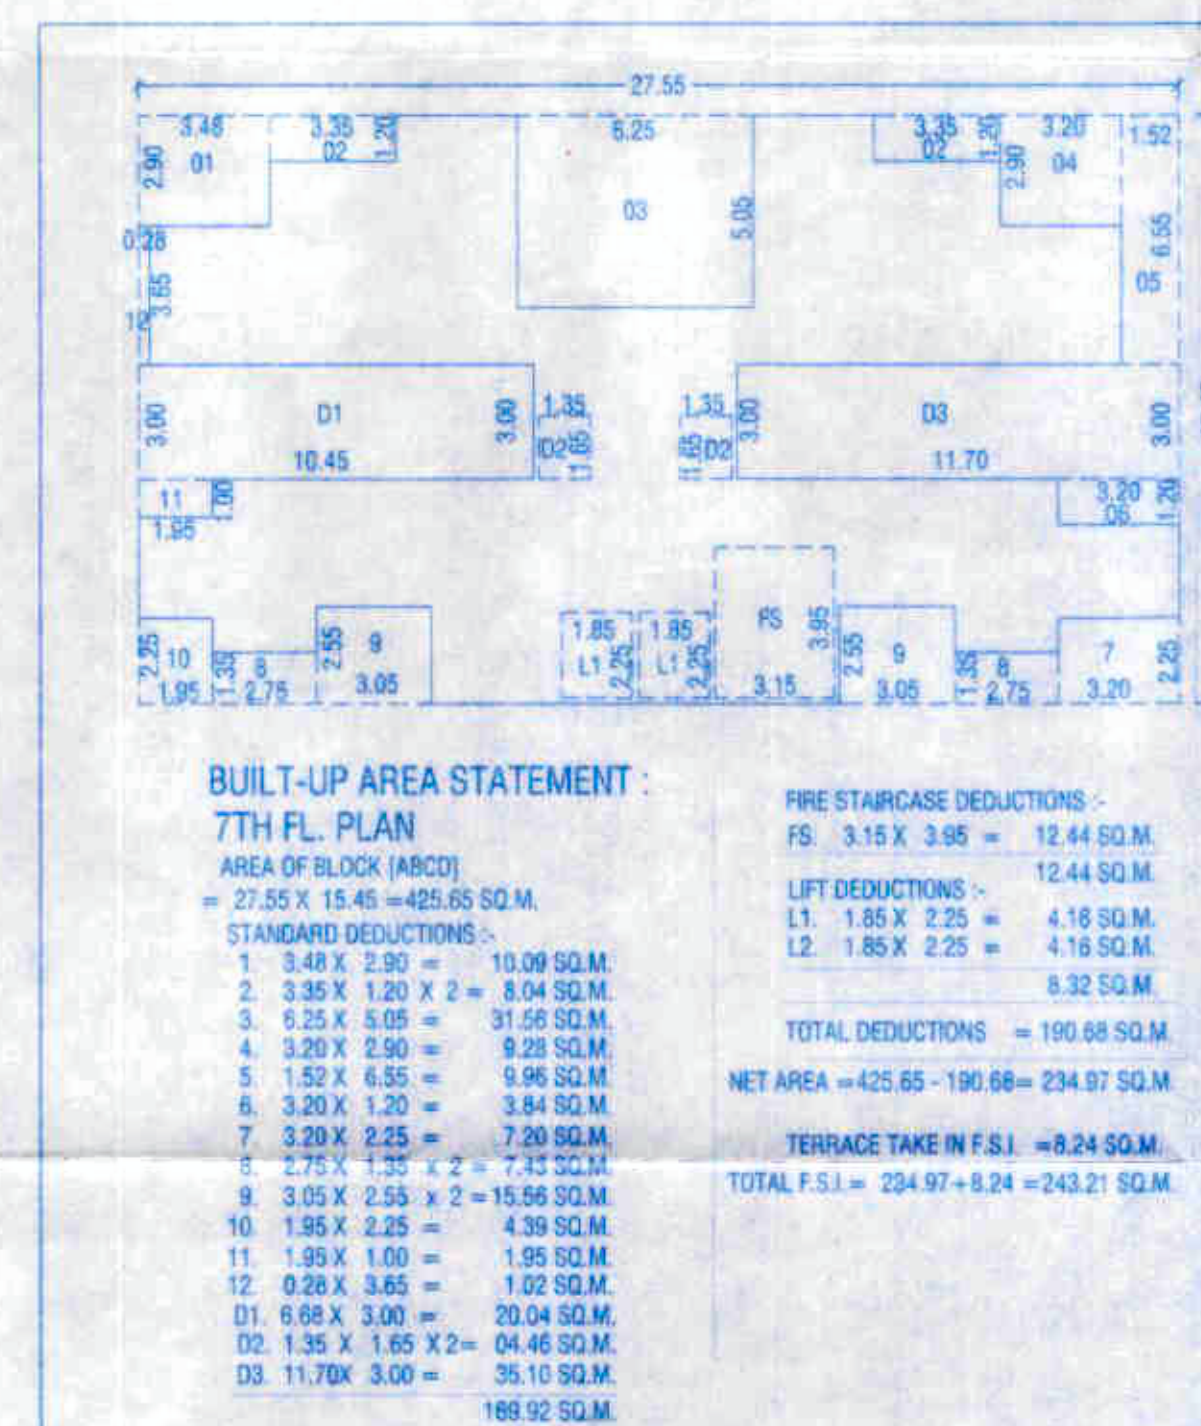

REFUGE AREA STATEMENT
 0.3 SQ.M X 5 PERSONS X 1 TENEMENTS X 2 CONSECUTIVE FLOORS
 0.30 SQ.M. X 5 PER. X 4 TEN. 2 FLOOR = 12.00 SQ.M.
 PERMISSIBLE REFUGE AREA = 15.00 SQ.M.
 PROPOSED REFUGE AREA = 23.75 SQ.M.

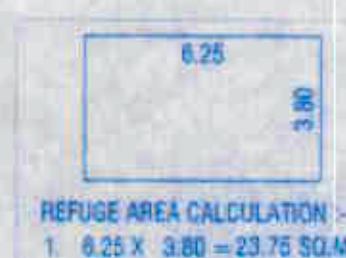

Revised Resi+comm Date: 23-8-21
 APPROVED SUBJECT TO CONDITION
 APPROVED UNDER COMMENCEMENT
 CERTIFICATE NO. CCI/354/21
 Building Inspector Deputy Engineer
 (Jr.Engg./Sect. Engg.)
 BUILDING PERMISSION DEPT.
 ZONE-2, P.M.C.



PROJECT

OWNER'S NAME & ADDRESS
 PROPOSED RESIDENTIAL + COMMERCIAL BUILDING AT
 ON S.NO.32/2A/1/1 TO 8,32/2A/2/1 TO 8,32/2A/5/1 TO 8
 AT KONDHWA BK. TAL. HAVELI, DIST. PUNE
 OWNER NAME -
 M/S. HILL TOWN CONSTRUCTION THROUGH HILL TOWN CONSTRUCTION
 Mr.R.A.MULANI & OTHERS

SCALE: 1:100 CHECKED BY: DRG. NO.
 DATE: 18-06-2021 REVISION NO.:
 APPROVED BY: PARVEZ J. 9
 DELY BY: HUSAIN 20

PARVEZ JAMADAR & ASSOCIATES
 architects | interior designers
 Office No.1 & 2, 2nd Floor, Bharati Arcade, Opp. to Burger King
 Near Poojagarh Police Choultry, Gan. Tolemays Road, Camp, Pune. 1
 INDIA
 Tel: +91 20 25382733, 25382415
 E-mail: design@pjstudio.com arch_chair@pjohn.com
 Website: www.pjstudio.com