



Revised Resi+comm Date: 23-8-21
APPROVED SUBJECT TO CONDITION
APPROVED UNDER COMMENCEMENT
CERTIFICATE NO. CCI1354/21

[Signature]
Deputy Engineer
(Jr. Engg./Sect. Engg.)
BUILDING PERMISSION DEPT.
ZONE-2, P.M.C.

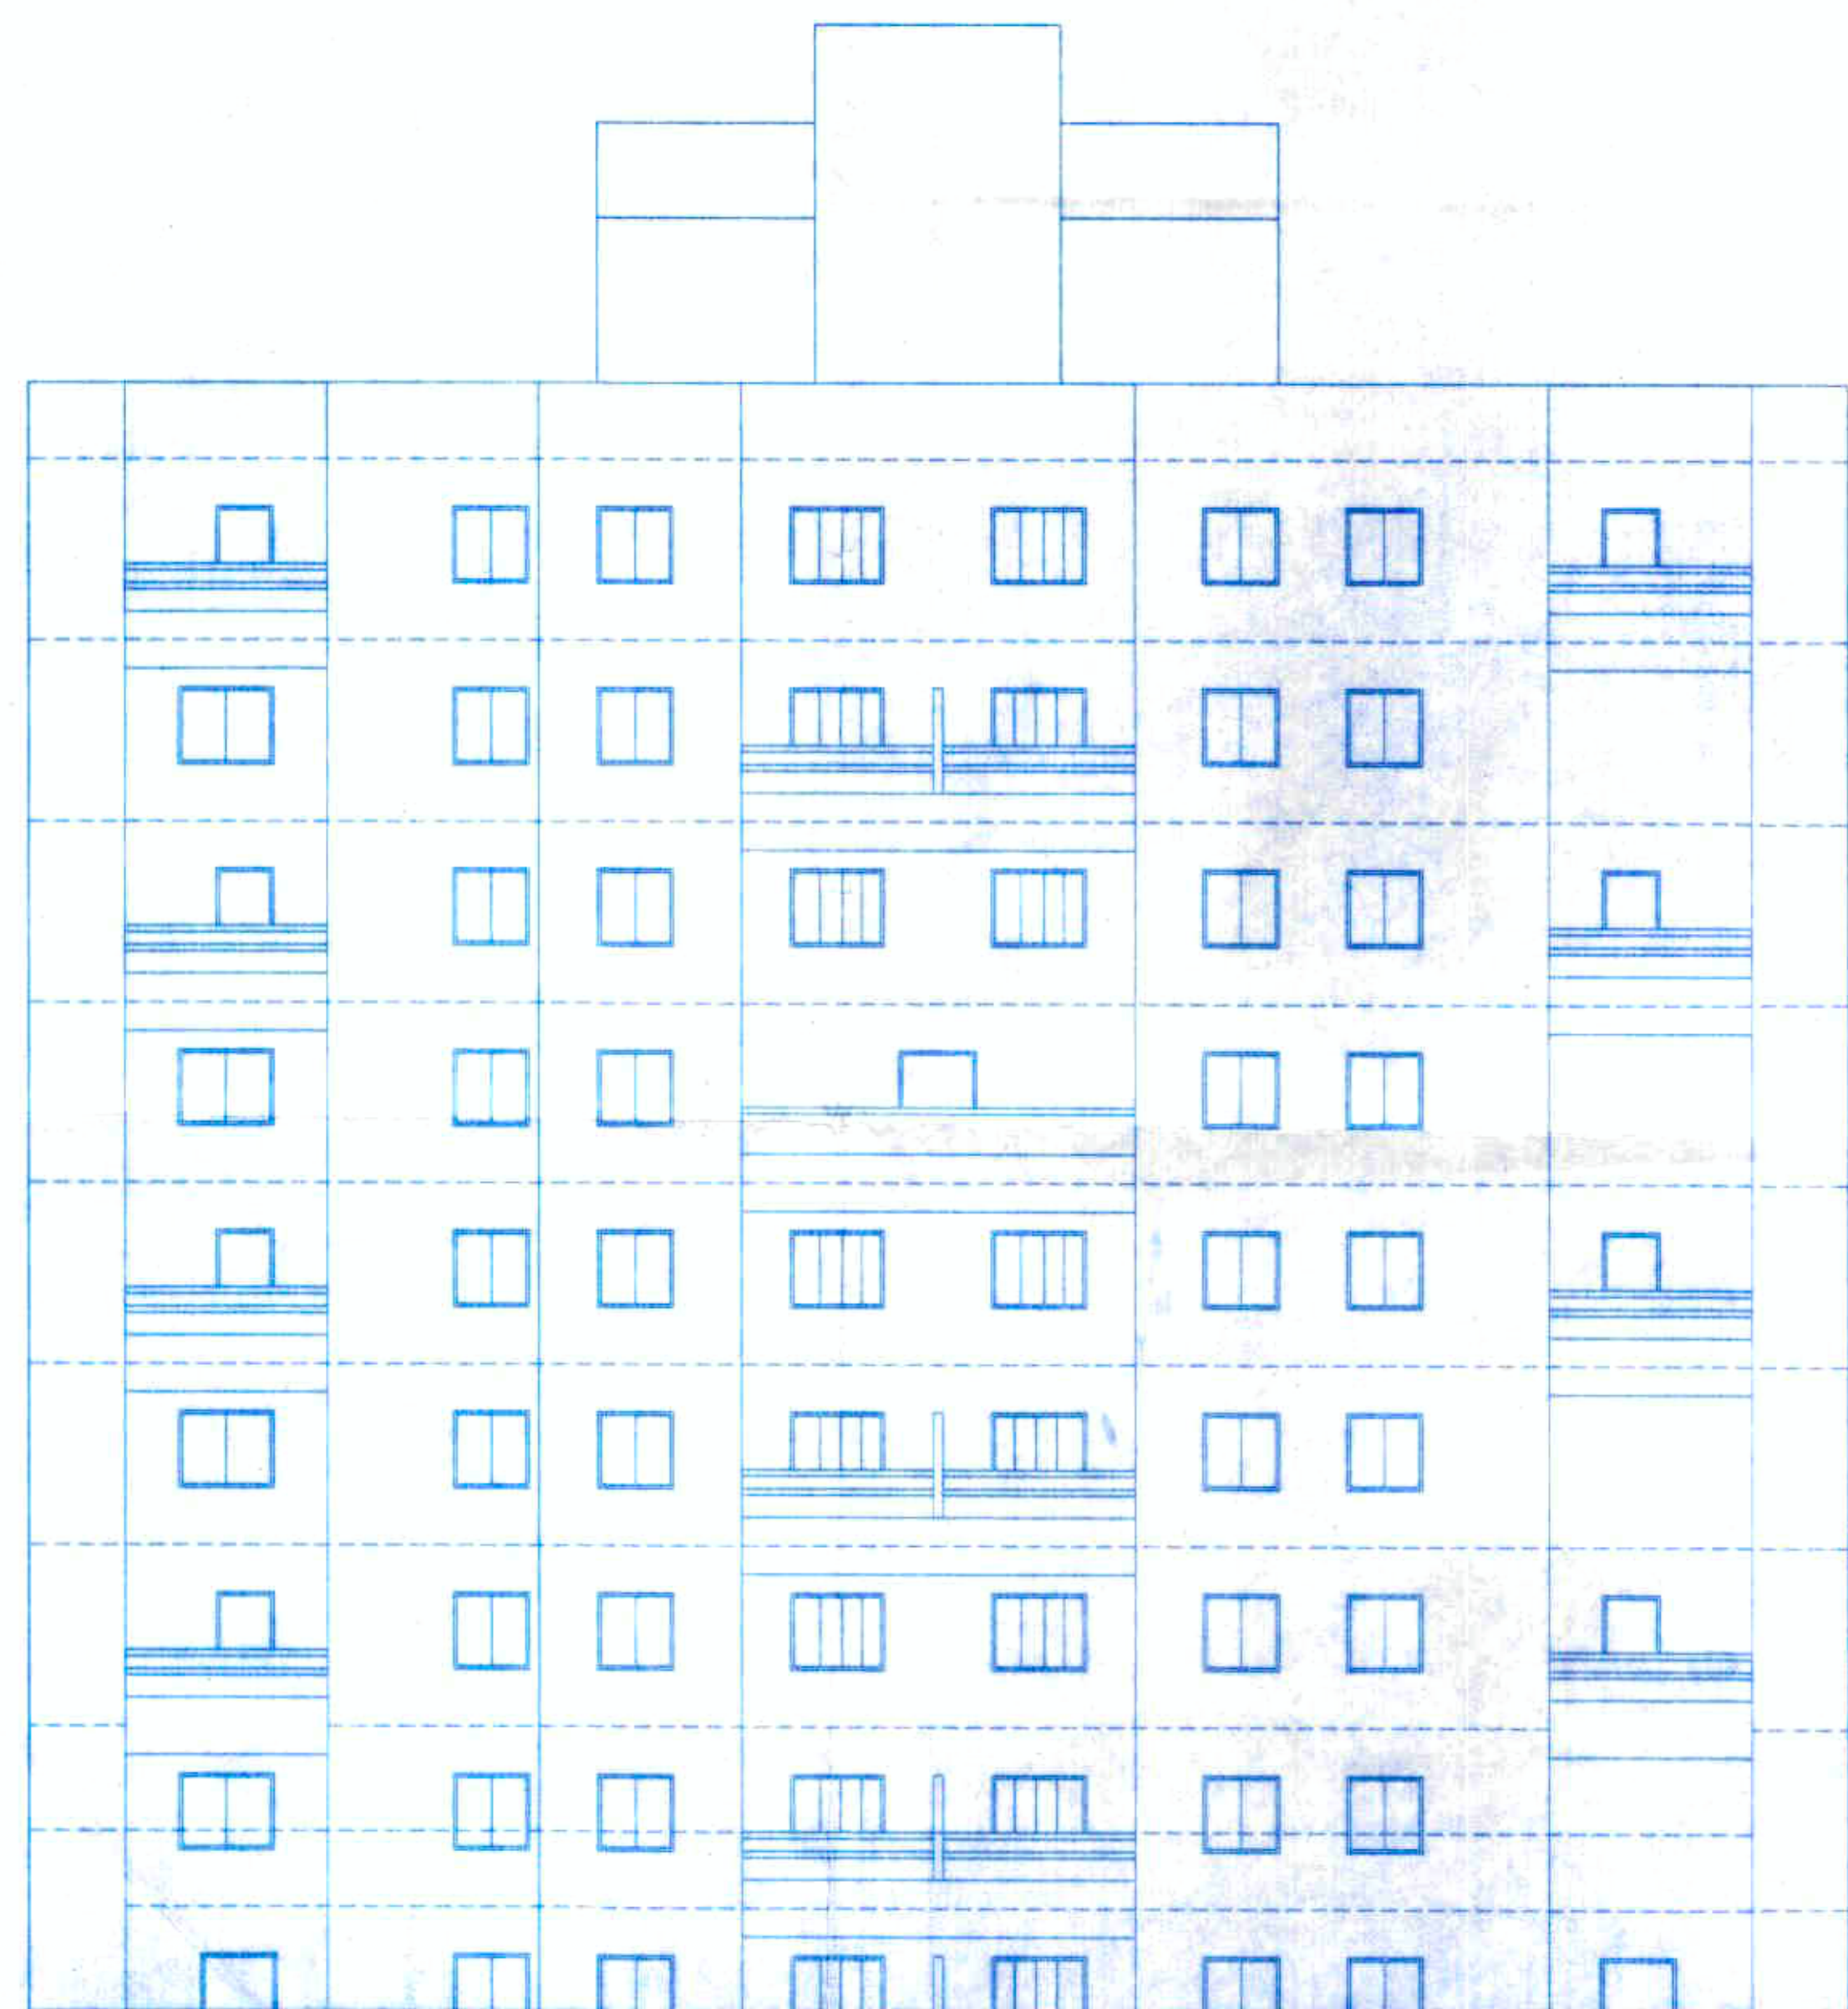

NORTH SIDE ELEVATION

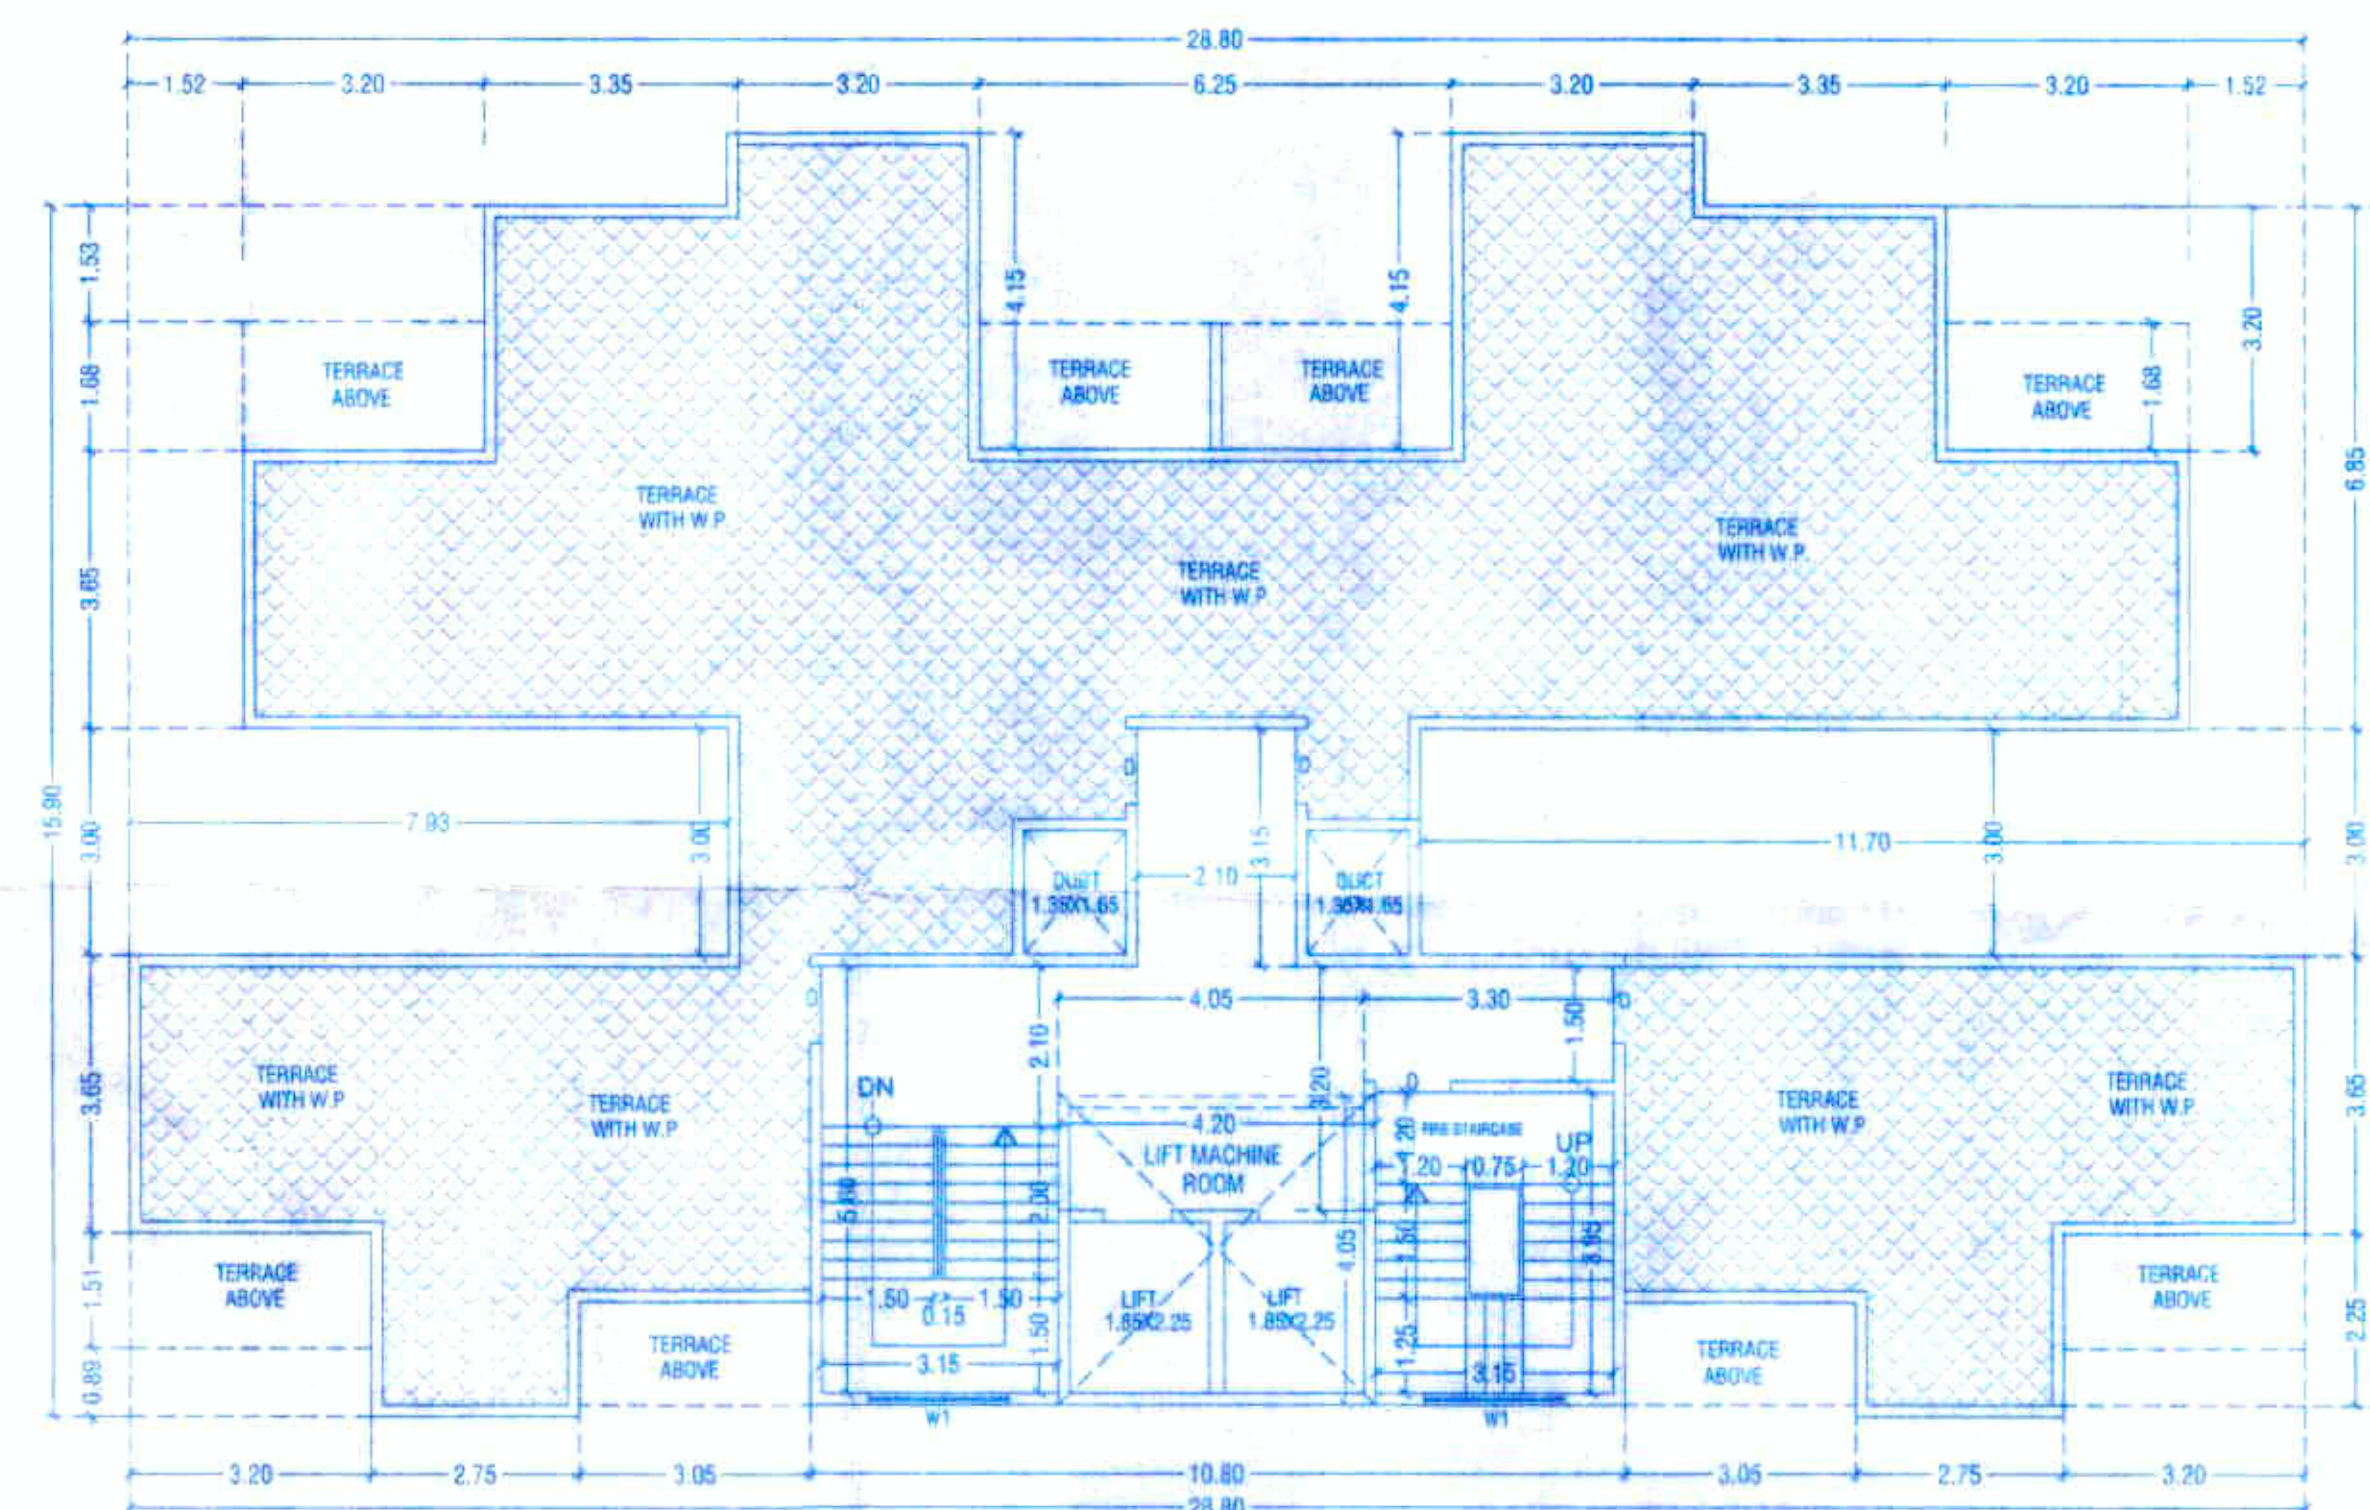

TERRACE FLOOR PLAN

PROJECT		
OWNER'S NAME & ADDRESS PROPOSED RESIDENTIAL + COMMERCIAL BUILDING AT ON S.NO.32 /2A/1/1 TO 8,32 /2A/2/1 TO 8,32/2A/5/1 TO 6 AT KONDHWA BK. TAL. HAVELI, DIST. PUNE		
OWNER NAME - M/S. HILL TOWN CONSTRUCTION THROUGH HILL TOWN CONSTRUCTION MR. R.A. MULANI & OTHERS		
SCALE : 1:100	CHECKED BY :-	DRG. NO.
DATE : 18-08-2021	REVISION NO. :-	11
APPROVED BY : PARVEZ J.		20
DELT BY : HUSAIN		
PARVEZ JAMADAR ASSOCIATES architects & interior designers Office No. 1 & 2, 2nd Floor, Shree Arcade, Opp. to Burger King Near Postgate Police Chowky, Sec. 10, Shivajinagar, Pune. 411 004 Tel.: +91 20 26282733, 26332415 E-mail: design@pjstudio.com arch_shahin@pjstudio.com Website: www.pjstudio.com		