



Revised Resi + comm Dd 11.23.8.21
APPROVED SUBJECT TO CONDITION
APPROVED UNDER COMMENCEMENT
CERTIFICATE NO. Cc11334121

[Signature]
Building Inspector
(Jr. Engg. / Sect. Engg.)
Deputy Engineer
BUILDING PERMISSION DEPT.
ZONE-2, P.M.C.

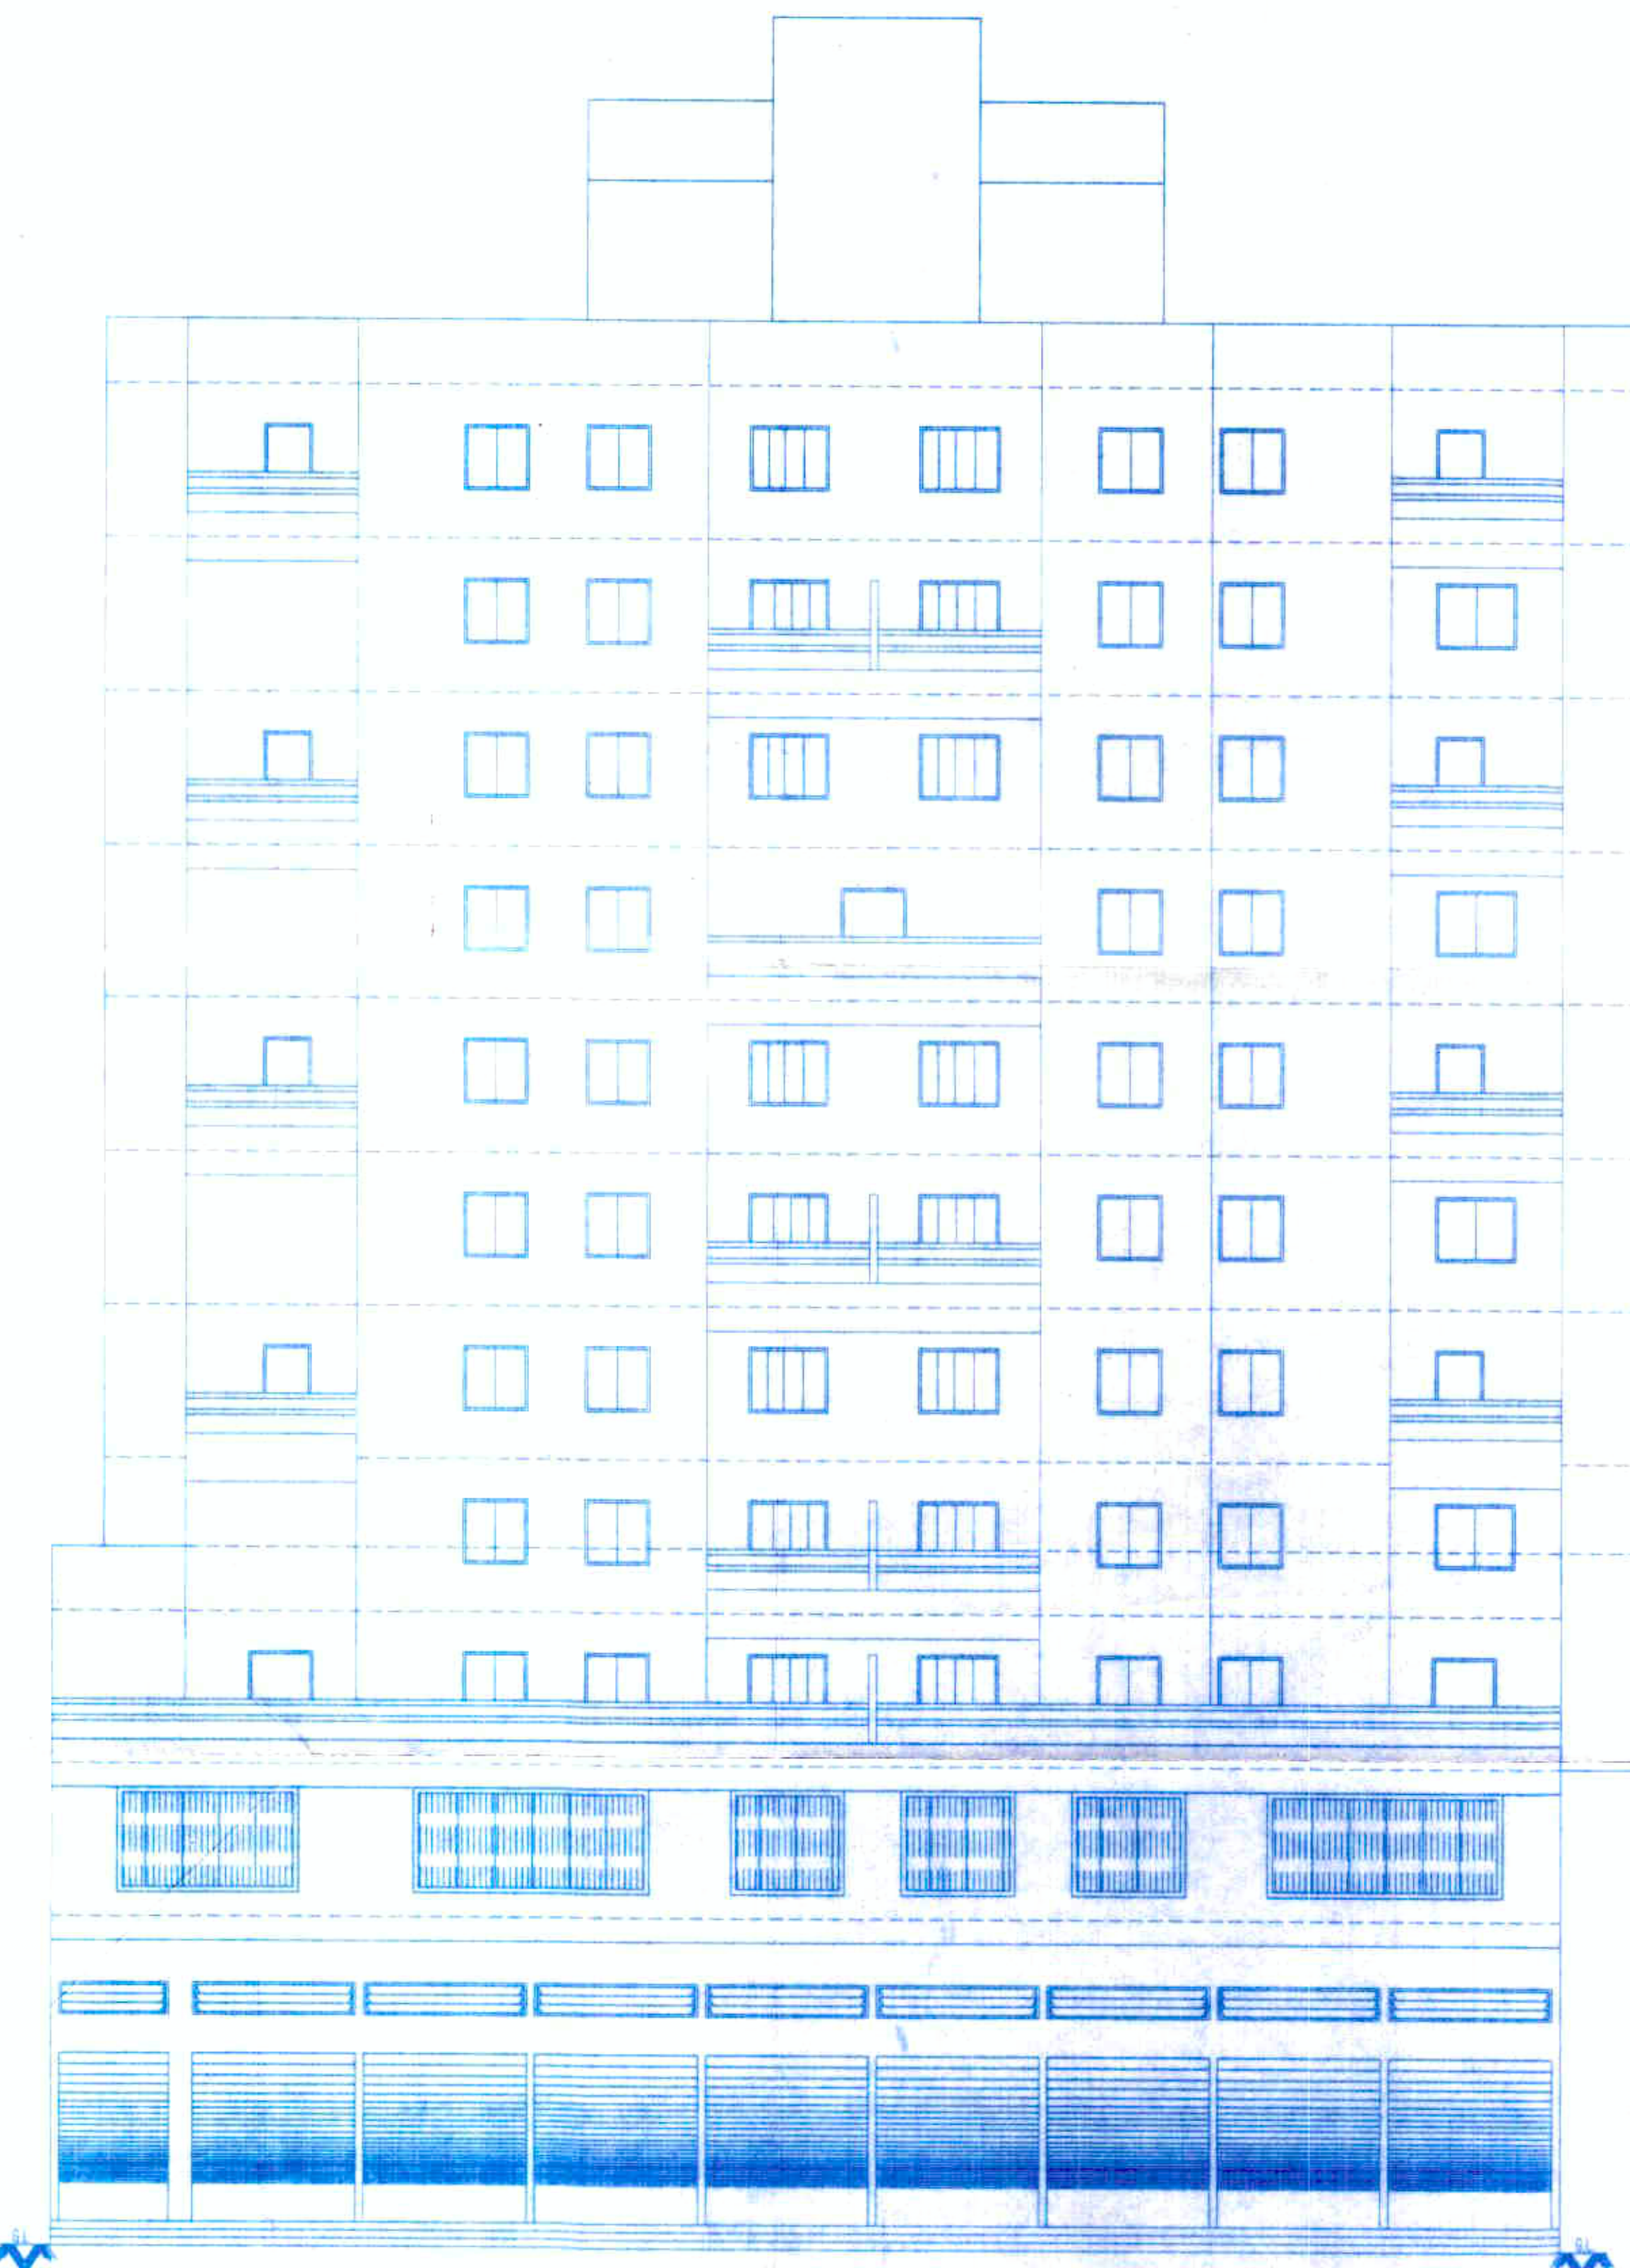

NORTH SIDE ELEVATION

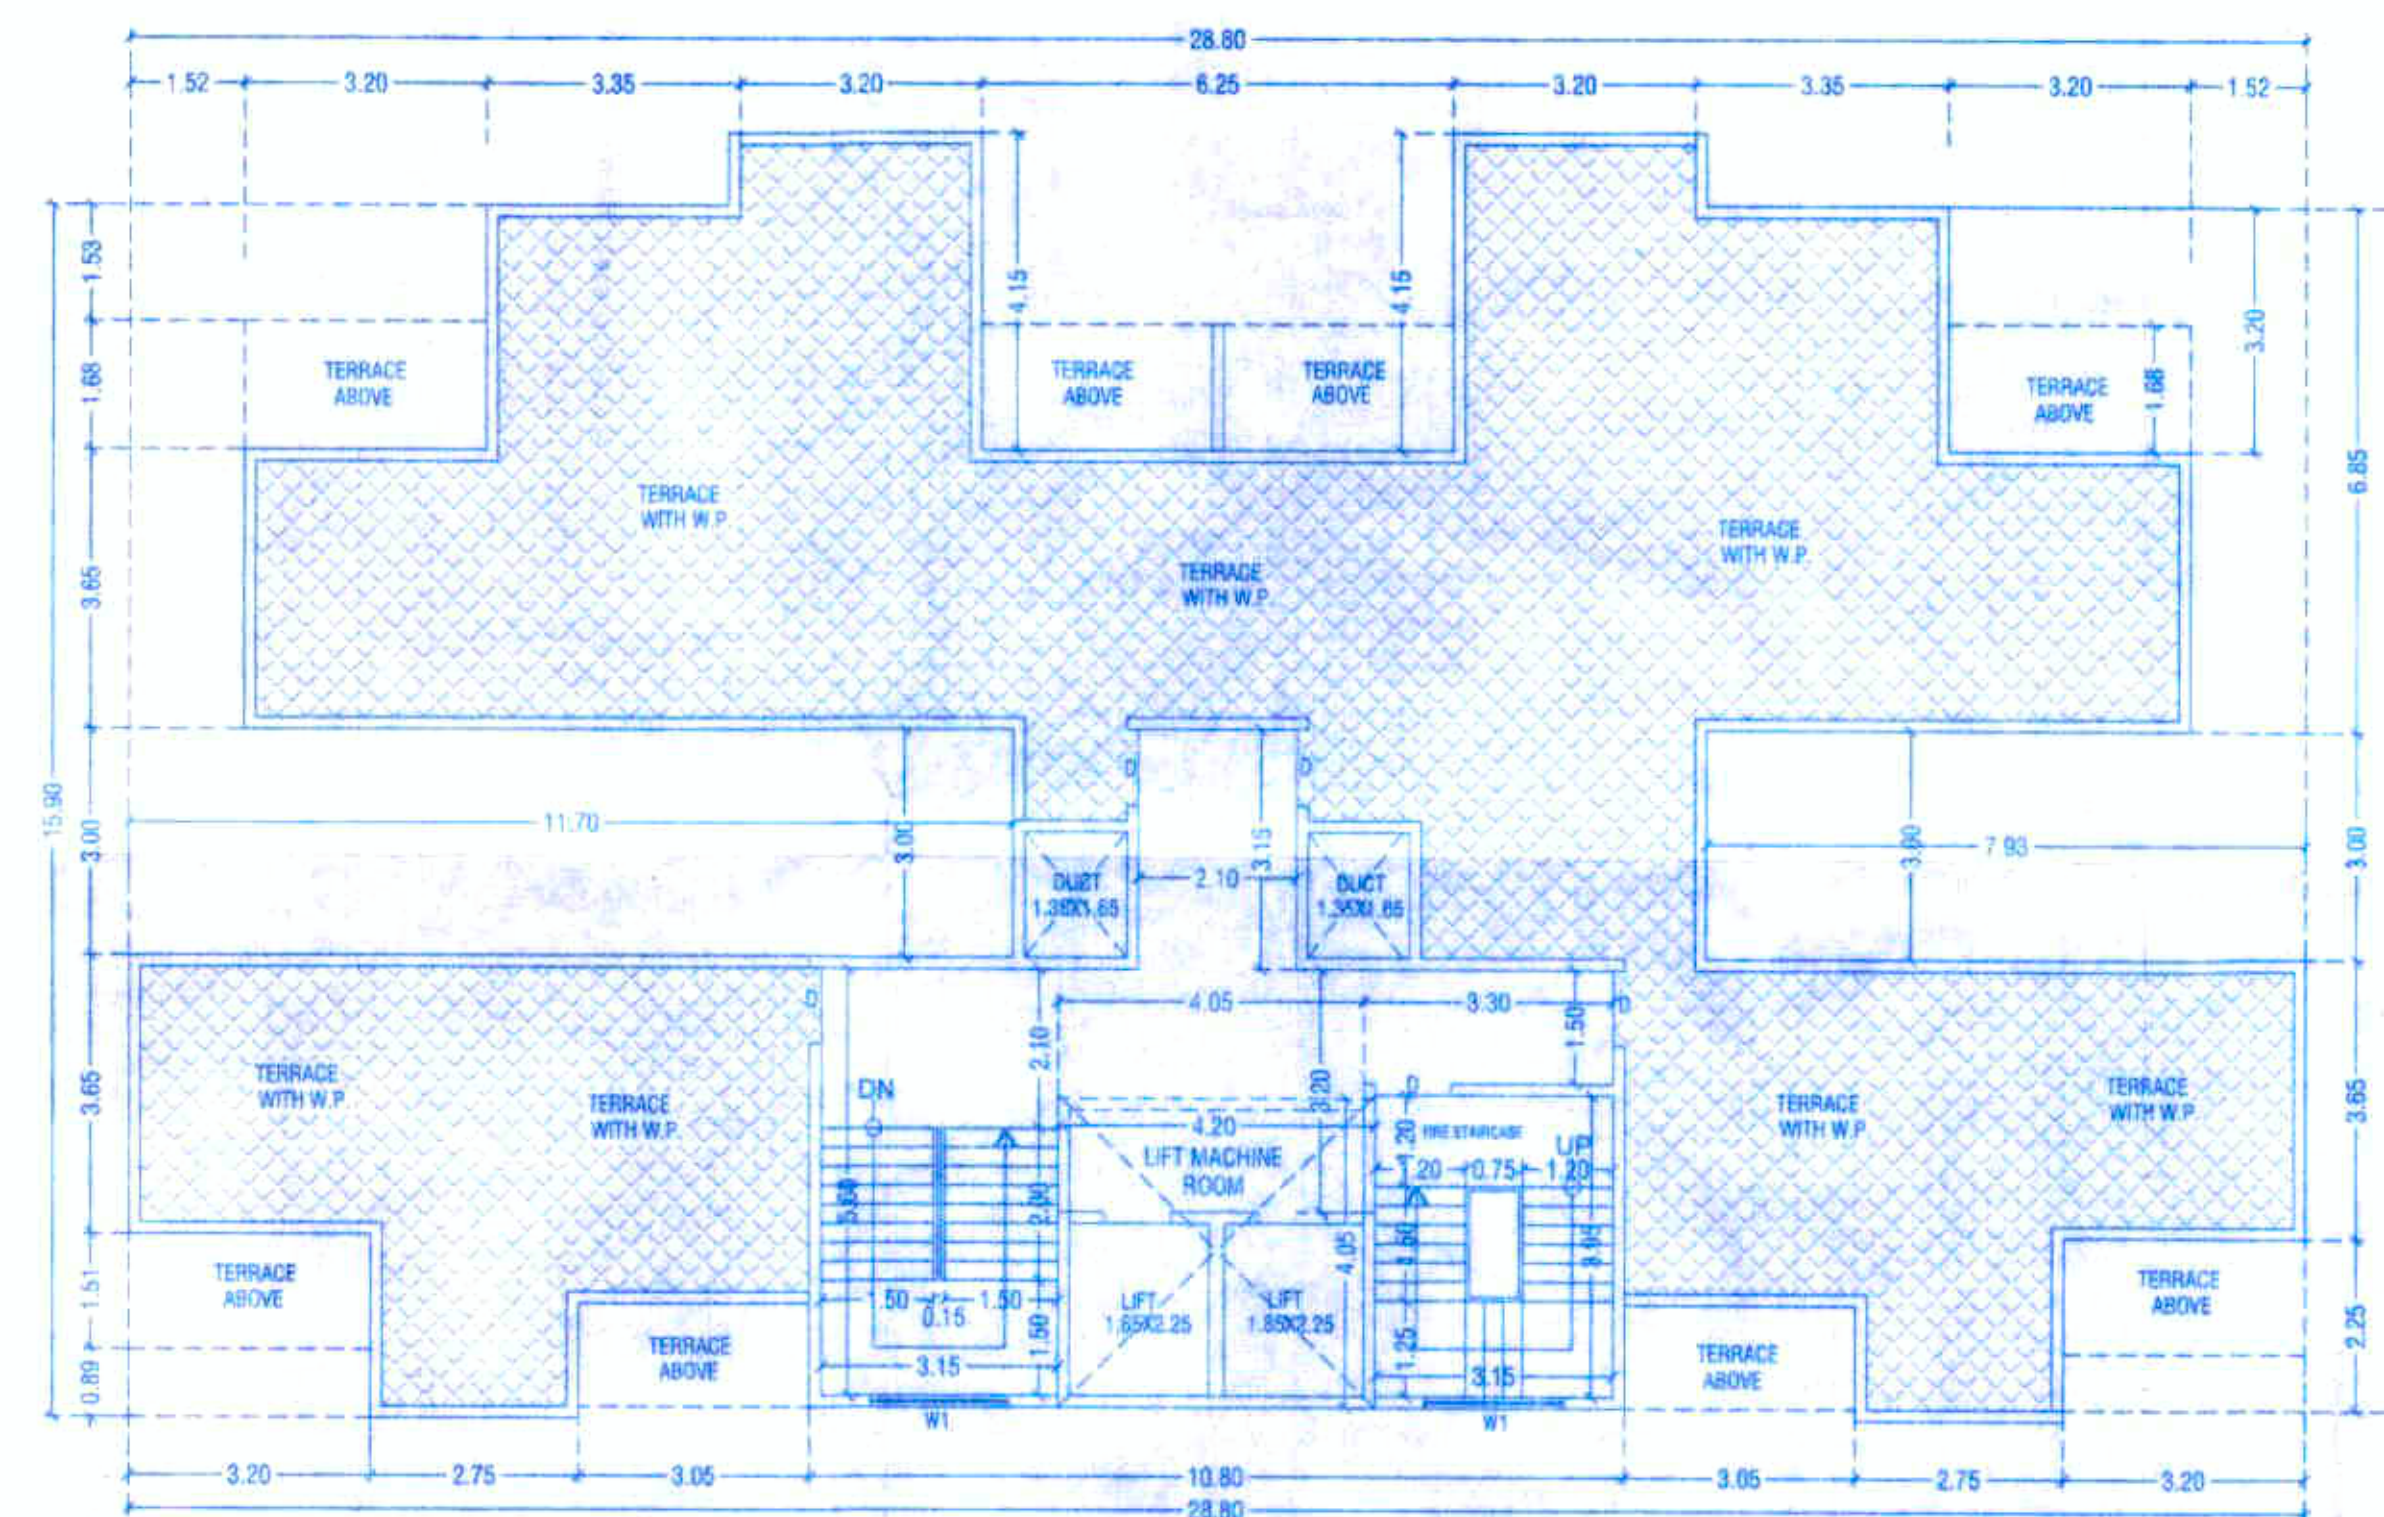

TERRACE FLOOR PLAN

PROJECT	
OWNER'S NAME & ADDRESS PROPOSED RESIDENTIAL + COMMERCIAL BUILDING AT ON S.NO.32/2A/1/1 TO 8,32/2A/2/1 TO 8,32/2A/5/1 TO 8 AT KONDHWA BK. TAL. HAVELI, DIST. PUNE	
OWNER NAME - M/S. HILL TOWN CONSTRUCTION THROUGH Mr. R.A. MULANI & OTHERS	
SCALE: 1:100	CHECKED BY: <i>[Signature]</i> DRG. NO. 10
DATE: 18-08-2021	REVISION NO.: 20
APPROVED BY: PARVEZ J.	
DELT BY: HUSAIN	
PARVEZ JAMADAR & ASSOCIATES Architects Interiors Design Office No. 1 & 2, 2nd Floor, Bharat Arcade, Opp. to Burger King Near Postgate Police Chowky, Gan. Yashwantrao Road, Comp. Pune. 411004 Tel: +91 20 26322753, 26322419 E-mail: design@pjstudio.com, parj_studio@yahoo.com Website: www.pjstudio.com	