



Revised Resi+comm Patel 23-8-21
APPROVED SUBJECT TO CONDITION
APPROVED UNDER COMMENCEMENT
CERTIFICATE NO. CC/1354/21
Building Inspector Deputy Engineer
(Jr. Engg./Sect. Engg.)
BUILDING PERMISSION DEPT.
ZONE-2, P.M.C.

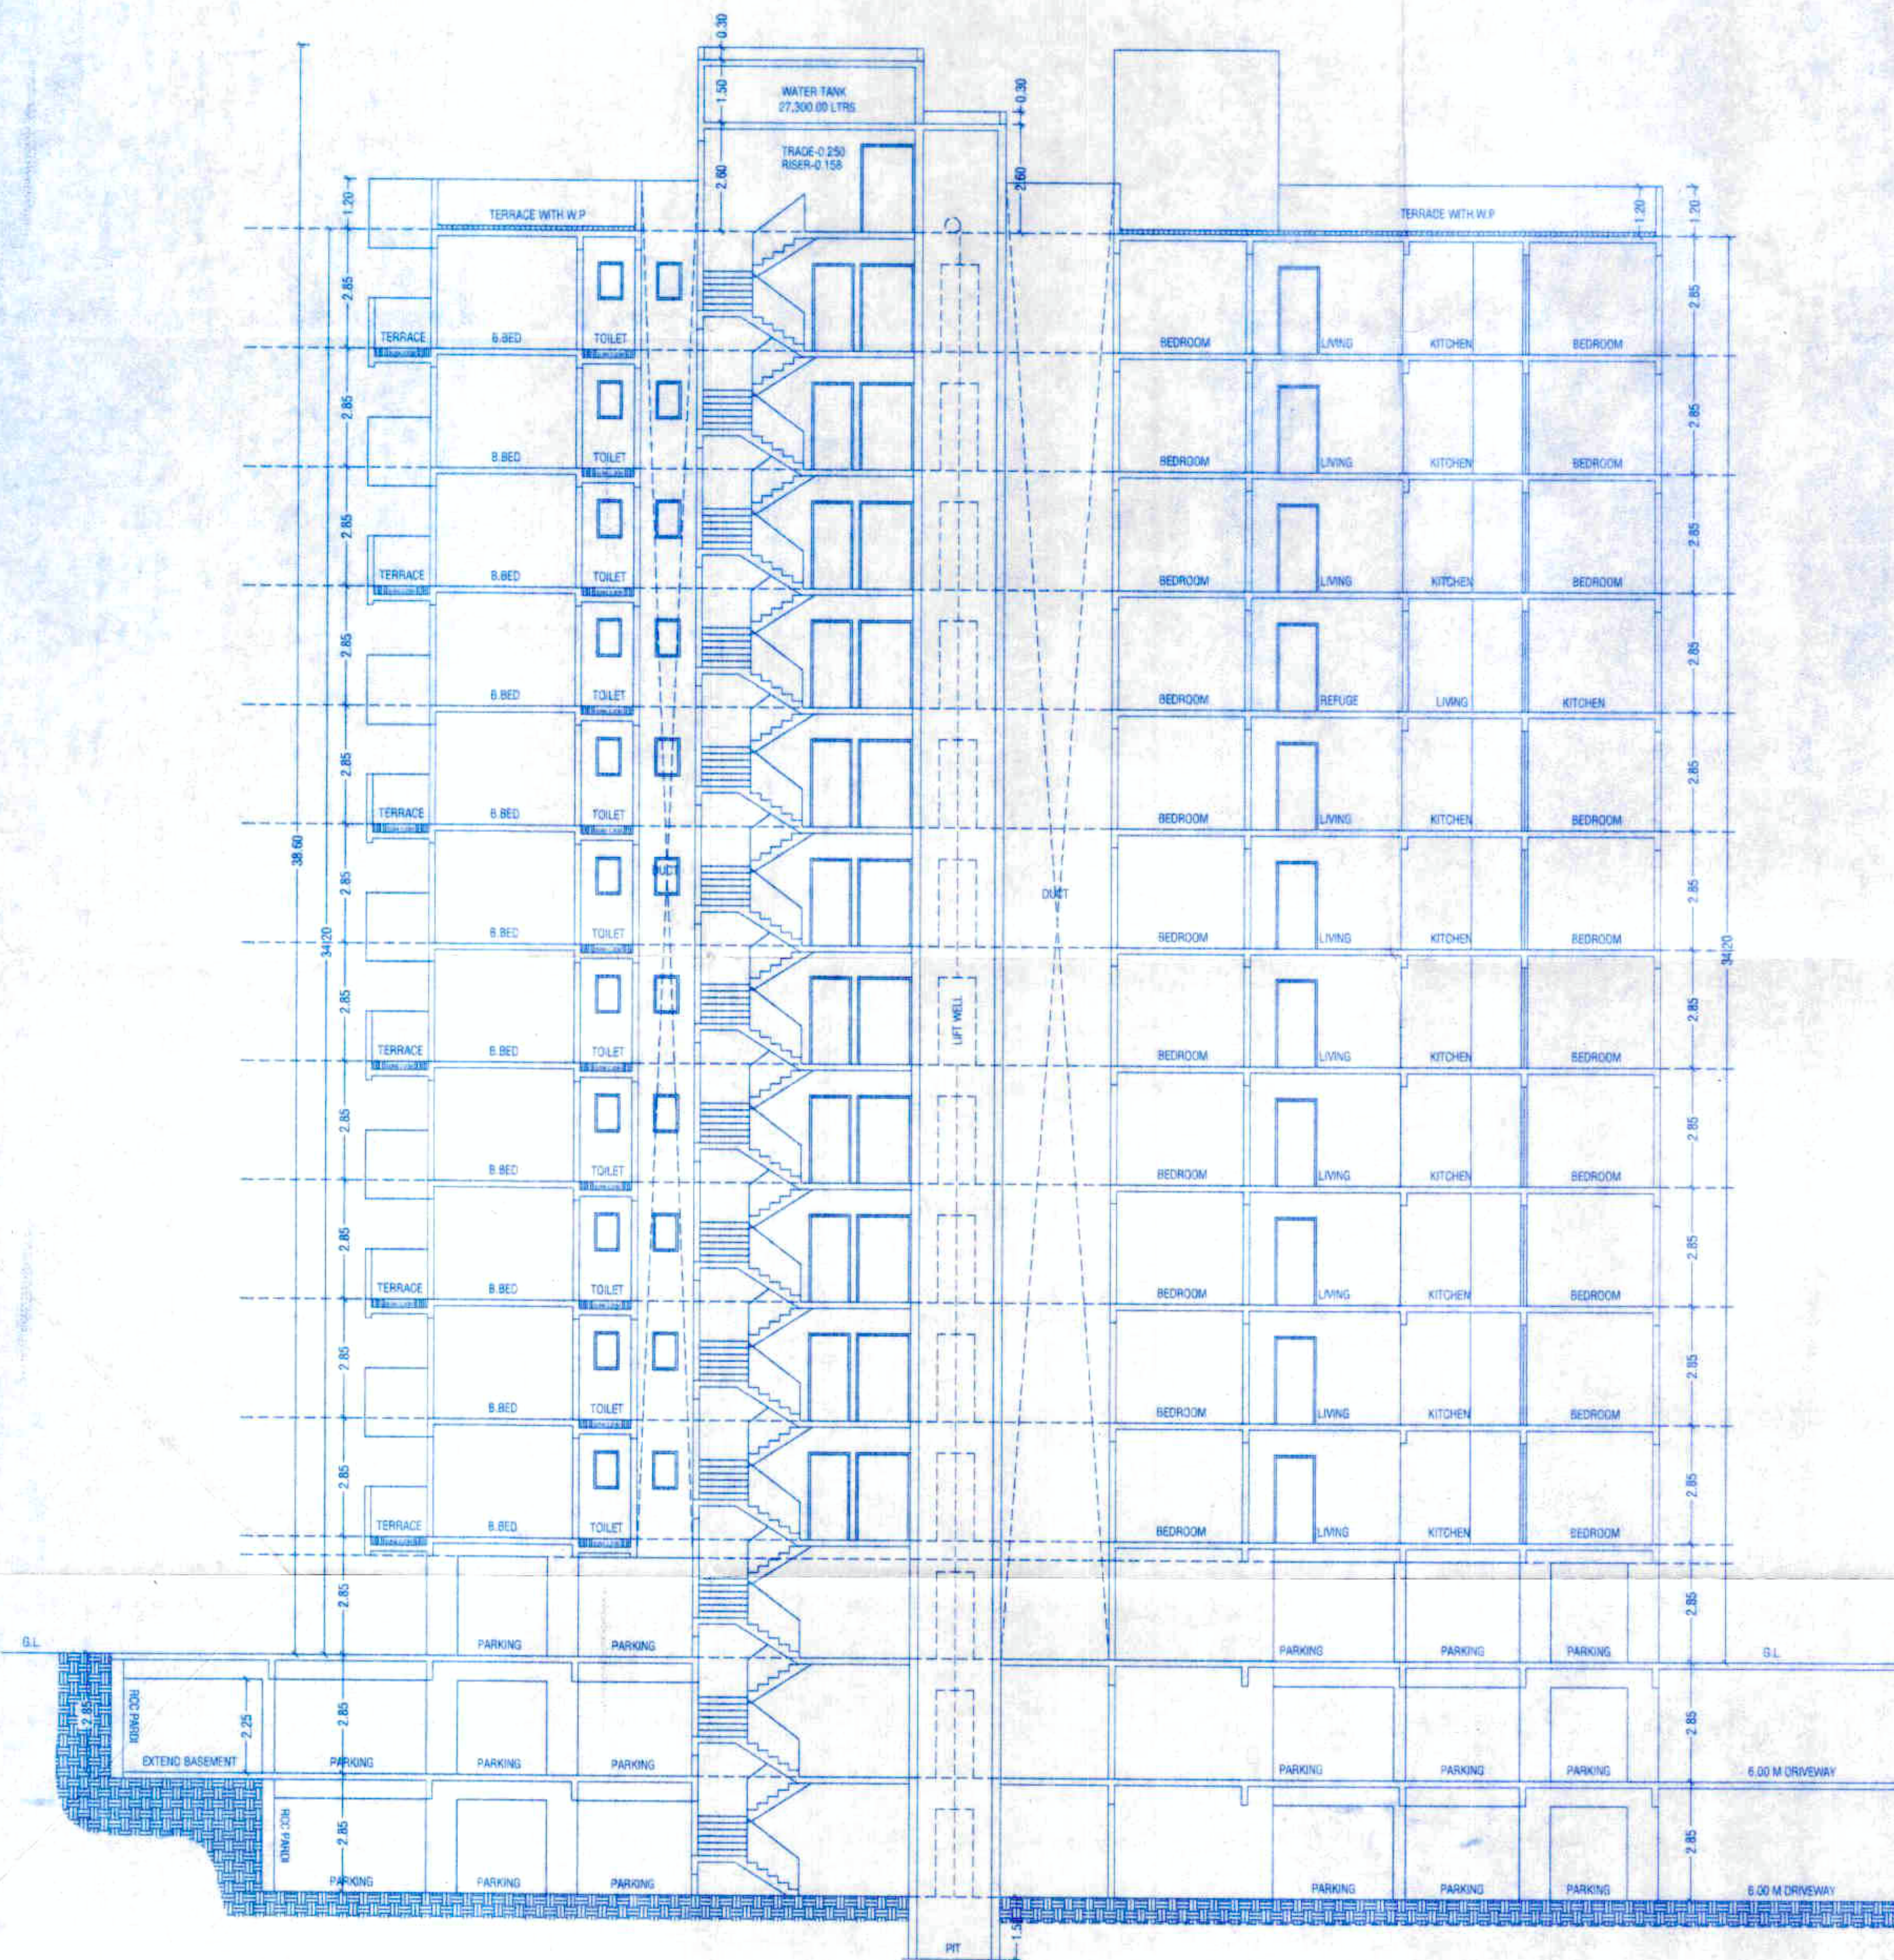

SECTION AT A-A'

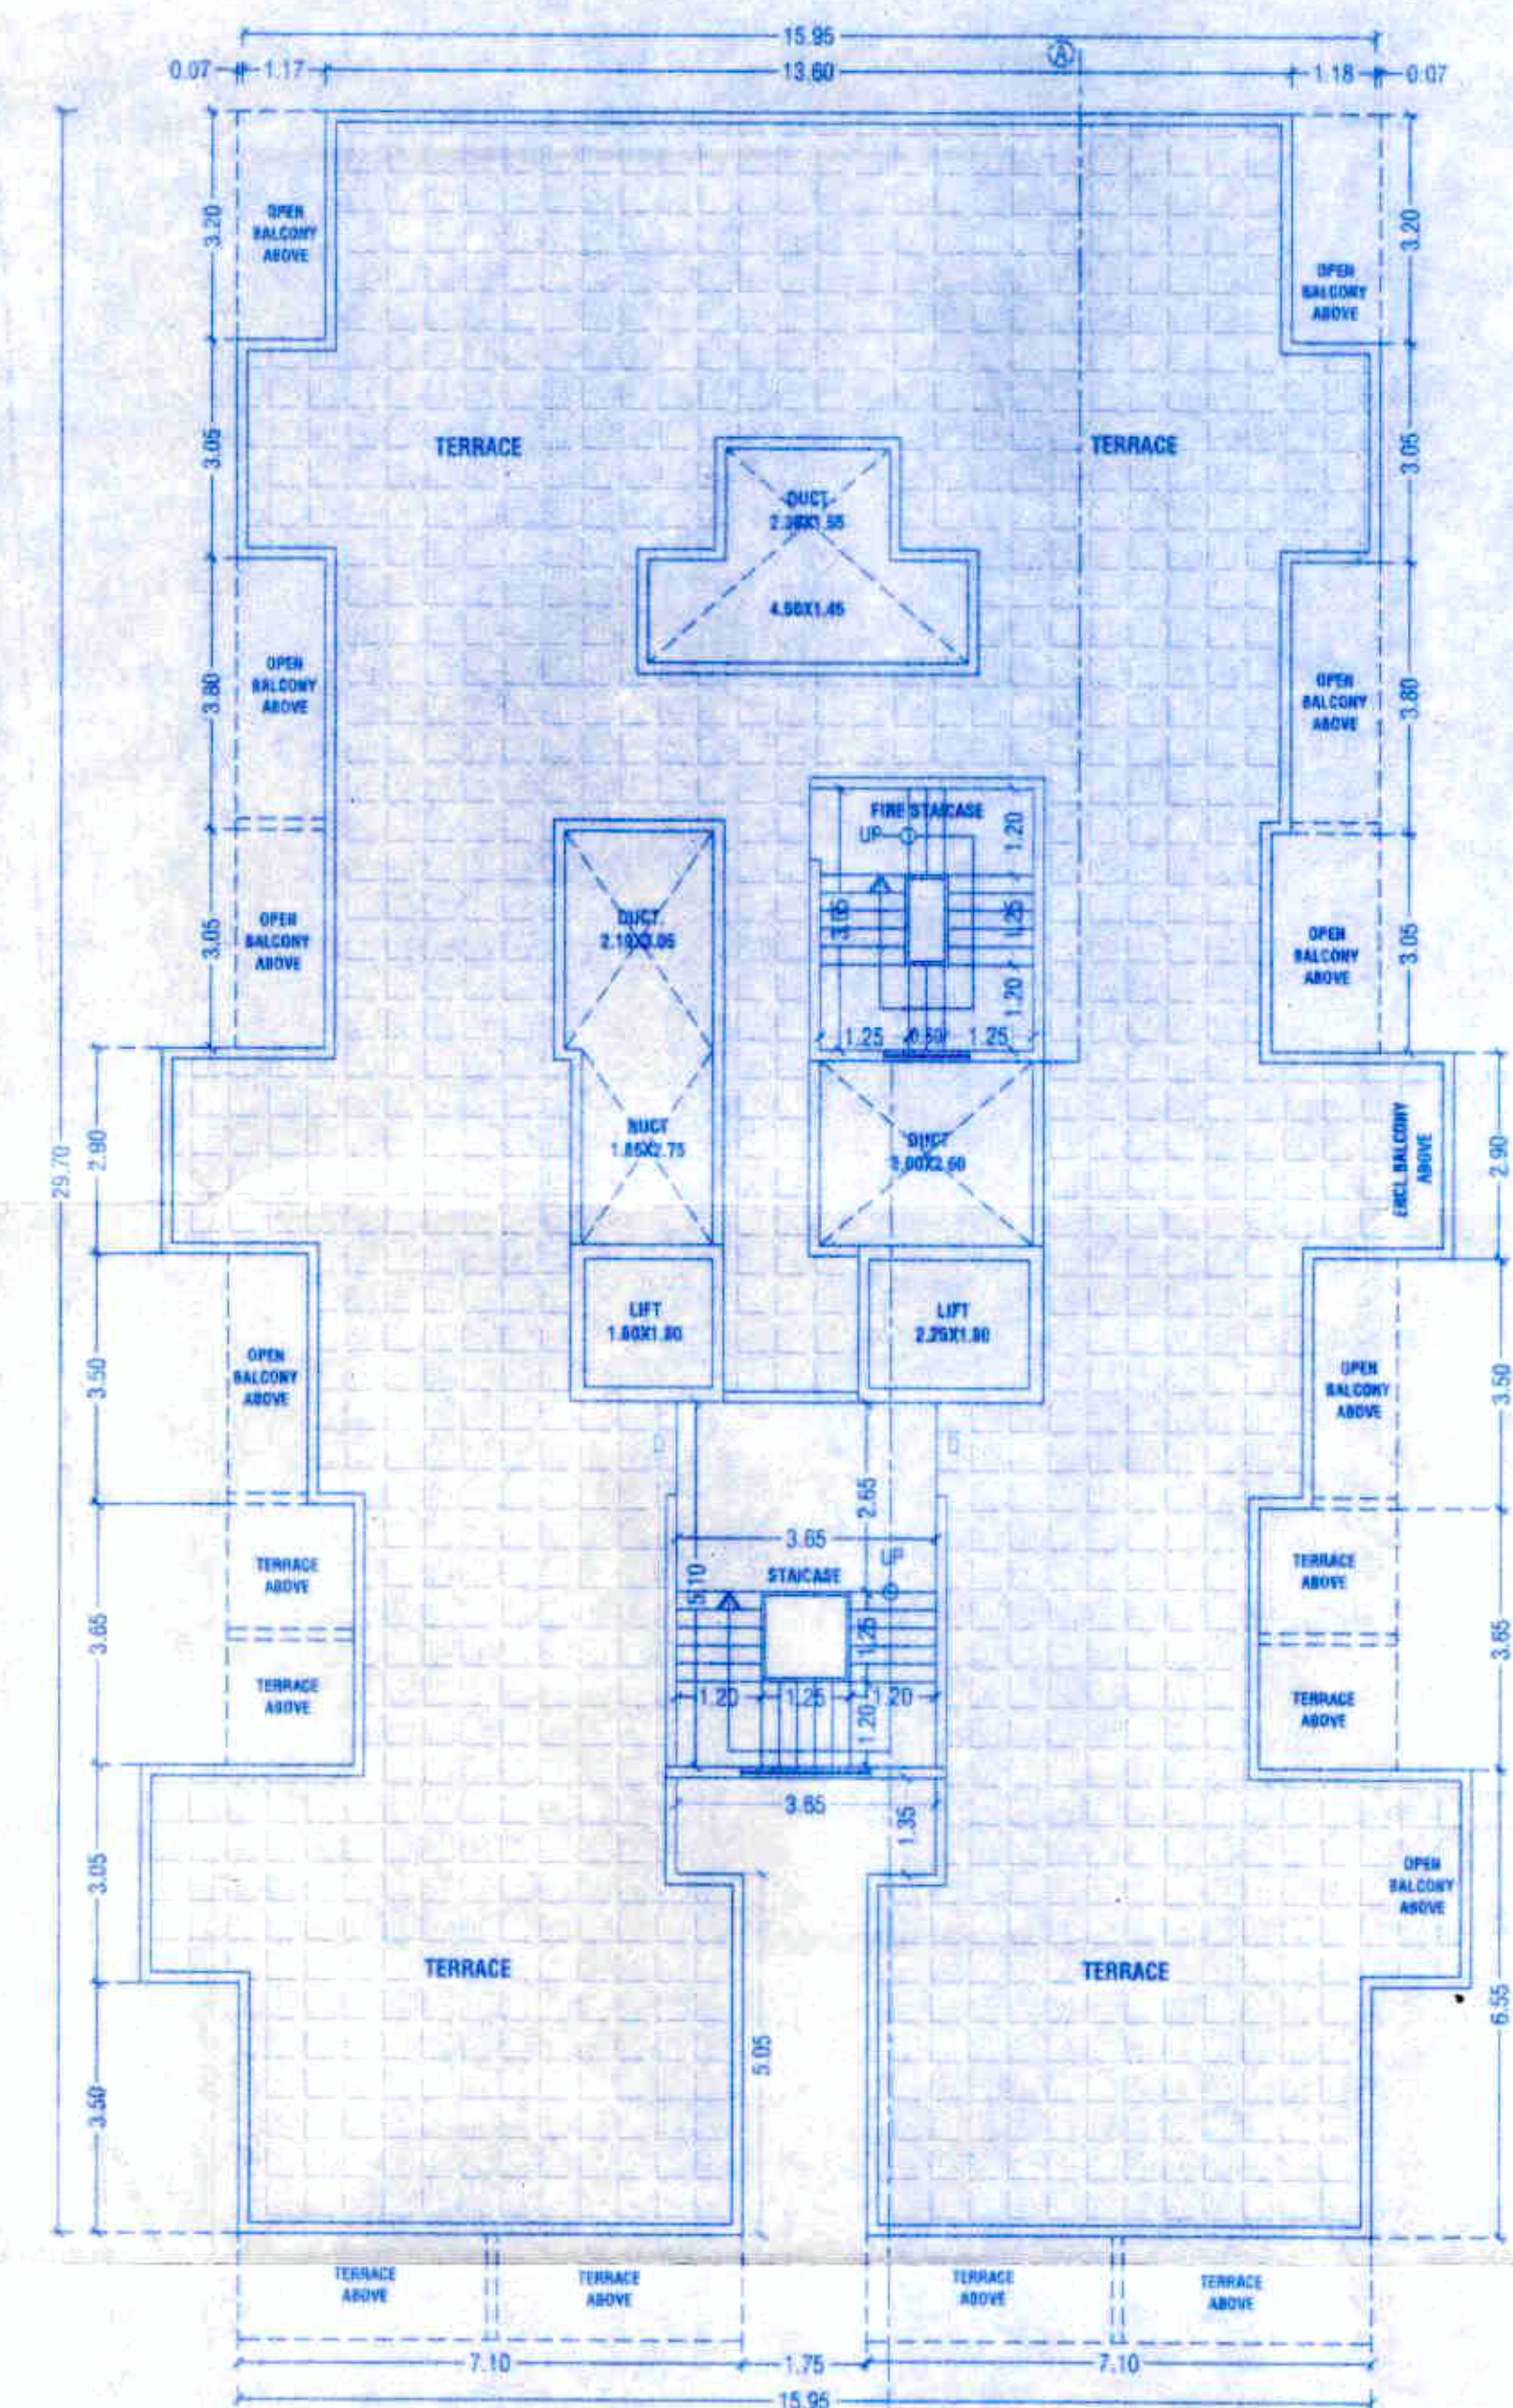

TERRACE FLOOR PLAN

PROJECT	
OWNER'S NAME & ADDRESS PROPOSED RESIDENTIAL + COMMERCIAL BUILDING AT ON S.NO.32/2A/1/1 TO 8,32/2A/2/1 TO 8,32/2A/5/1 TO 8 AT KONDHWA BK. TAL. HAVELI, DIST. PUNE	
OWNER NAME M/S. HILL TOWN CONSTRUCTION THROUGH Mr. R.A. MULANI & OTHERS	
SCALE: 1:100	CHECKED BY: DRG. NO.
DATE: 14-08-2021	REVISION NO.: 20
APPROVED BY: PARVEZ J.	DRG. NO. 20
DRY BY: HUSAIN	
PARVEZ JAMADAR ASSOCIATES architecture interior Office No. 1 & 2, 2nd Floor, Shree Arcade, Opp. to Rungar King Near Poojashree Palace Chowky, Gen. Thimmappa Road, Camp, Pune - 411 004 Tel.: +91 20 26302733, 2632416 E-mail: design@pjstudio.com, arvshah@pjstudio.com Website: www.pjstudio.com	