
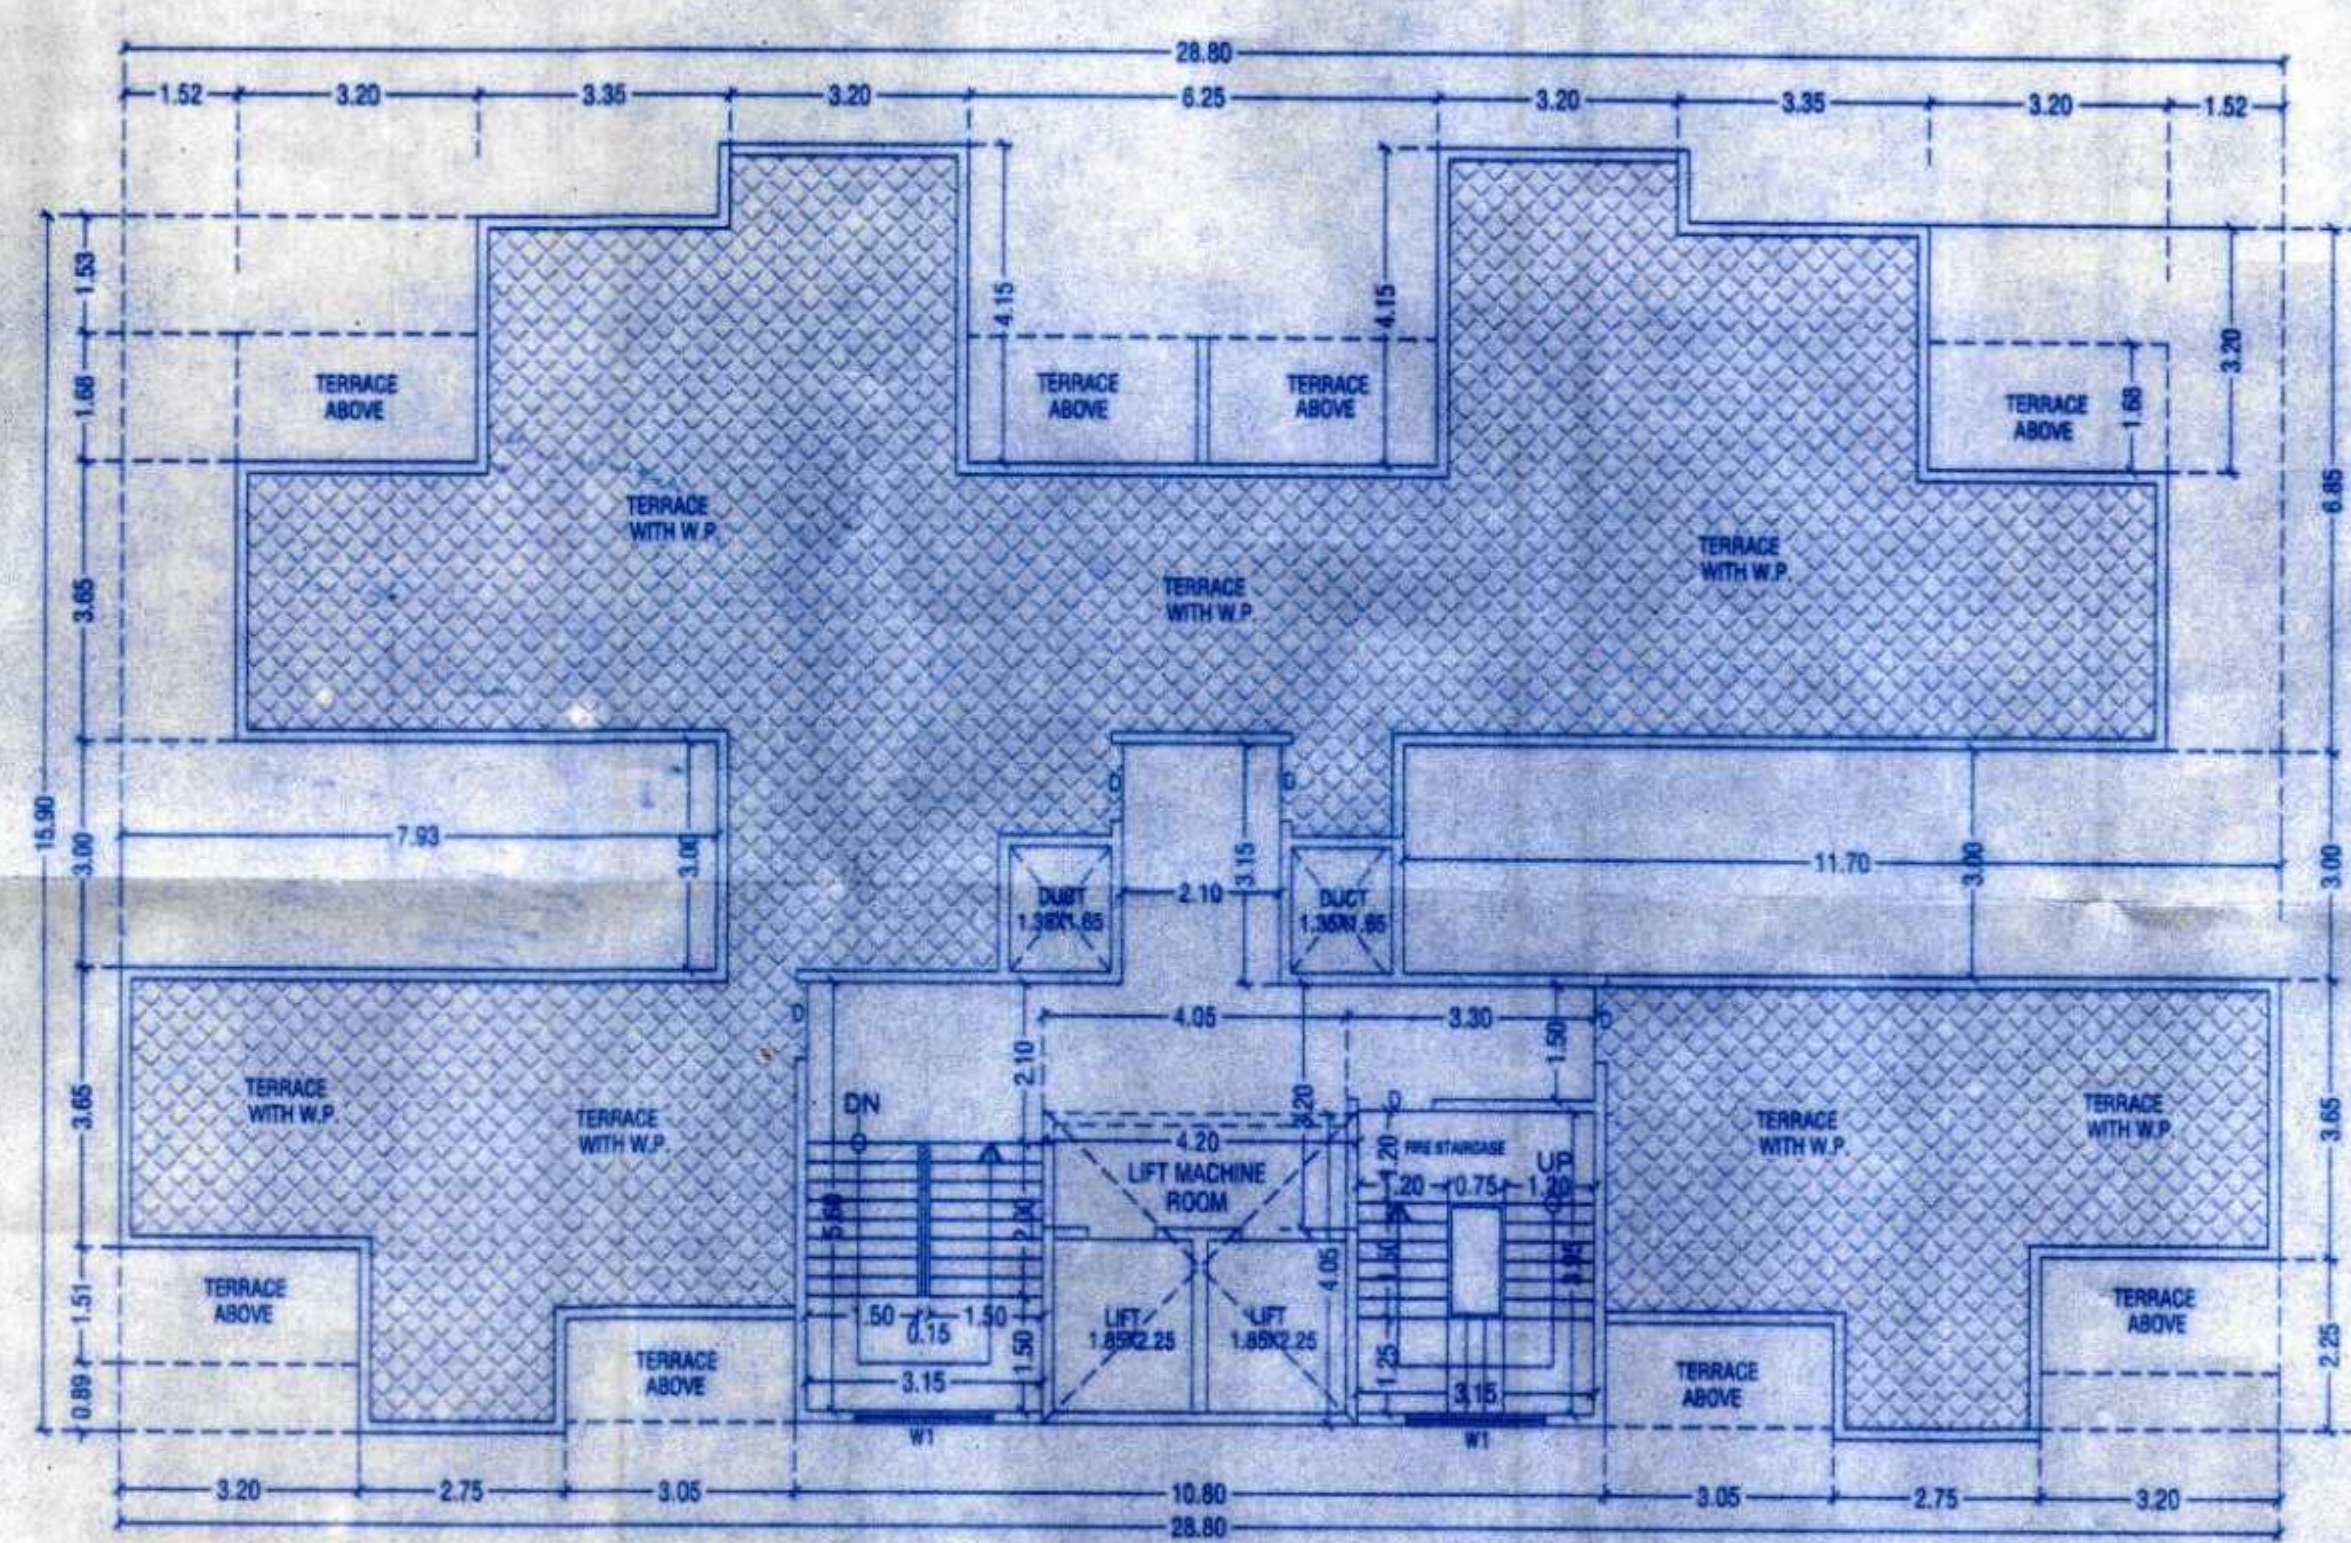


APPROVED SUBJECT TO CONDITION
APPROVED UNDER COMMENCEMENT
CERTIFICATE NO. 309420

Building Inspector (Jr. Engg./Sect. Engg.) Deputy Engineer
BUILDING PERMISSION DEPT.
ZONE-2, P.M.C.

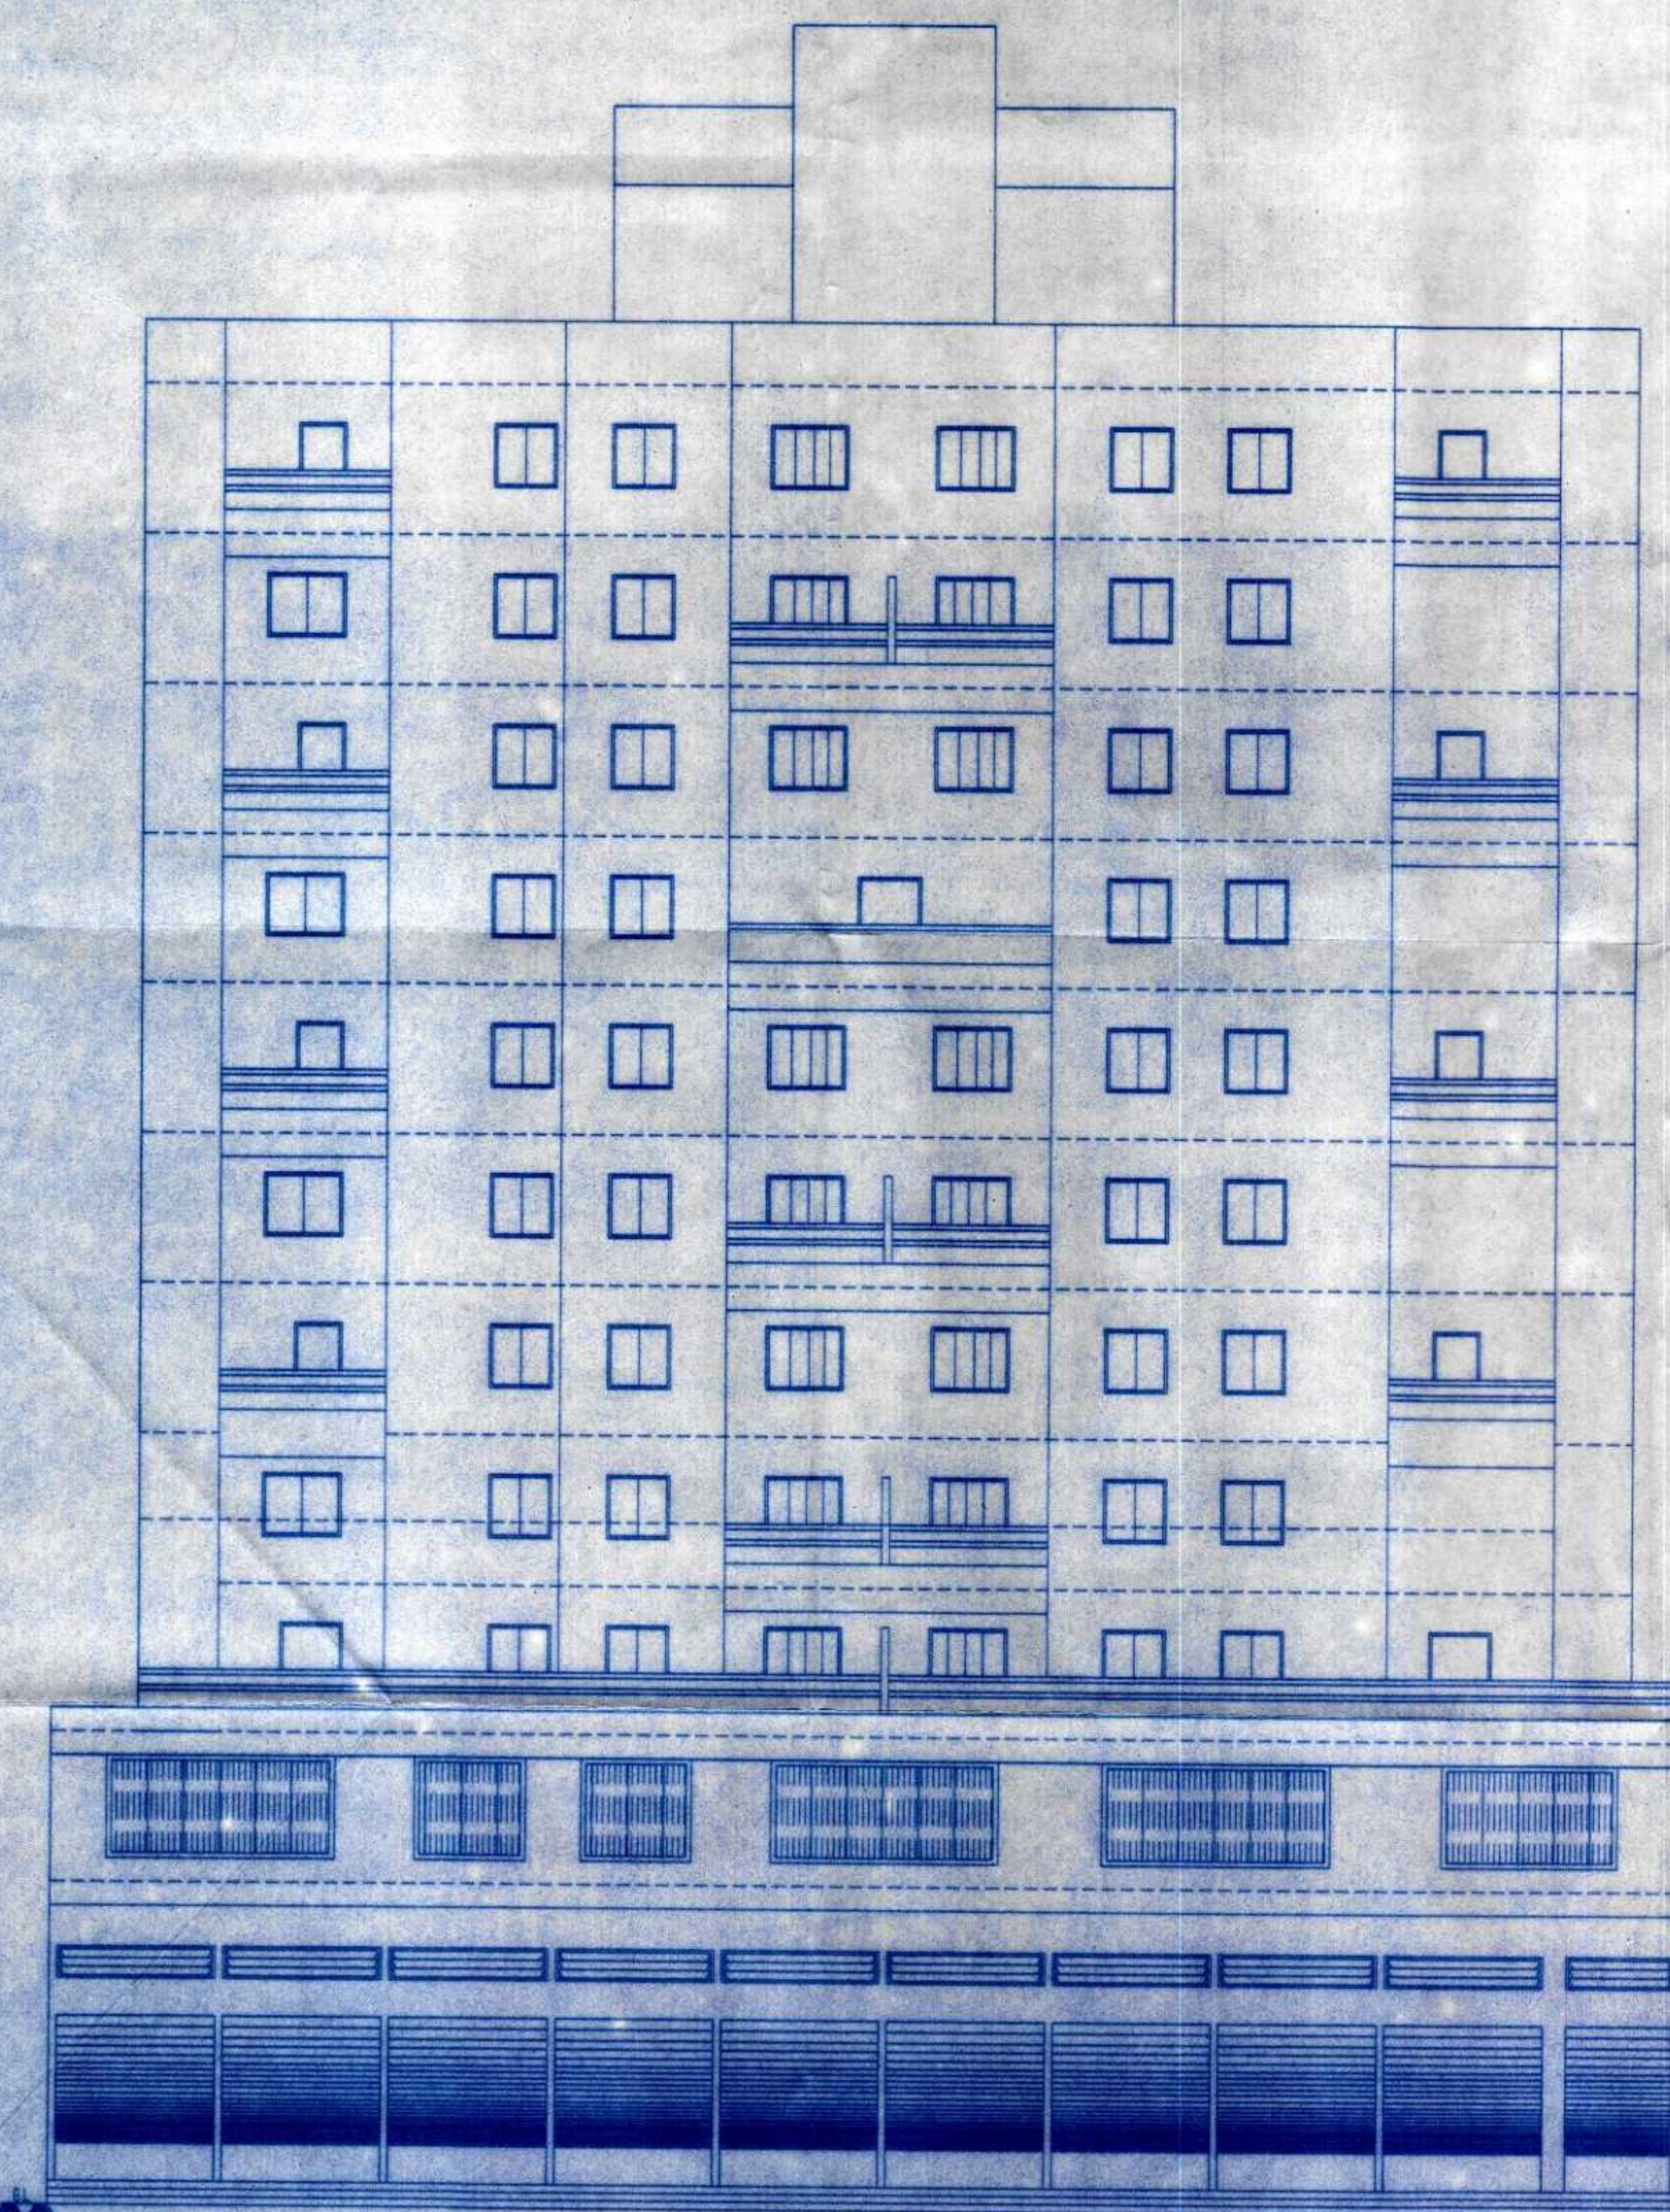

TERRACE FLOOR PLAN

PROJECT

OWNER'S NAME & ADDRESS

PROPOSED RESIDENTIAL + COMMERCIAL BUILDING OF
NOS.32/28/2A/BA/BA PLOT NO.1+2+4+5+6
AT KONDHWA BK. TAL. HAVELI, DIST.PUNE

OWNER NAME -
M/S. HILL TOWN CONSTRUCTION THROUGH
MR. R.A.MULANI & OTHERS
Handwritten: Hill Town Construction

SCALE: 1: 100 **DESIGNED BY -** **MRG. NO.**

DATE: 18-10-2022 **CHECKED BY -** **NO.**

APPROVED BY: PARVEZ J. **11**

DELT BY: HUSAIN **20**

PARVEZ JAMAMAR & ASSOCIATES
architectural + interioring interiors

Office No.1 & 2, 2nd Floor, Shreekr. Arcade, Opp. to Burger King
New Pimpri Police Chowky, Opp. Talmayra Road, Ganga, Pimpri - 1
INDIA
TEL. : +91 20 33062615, 33062415
E-mail: cec@parvezjamsar.com, shahid@pjmoo.com