



APPROVED SUBJECT TO CONDITION
APPROVED UNDER COMMENCEMENT
CERTIFICATE NO. 2024/22
Building Inspector Deputy Engineer
(Jr. Engg./Sect. Engg.)
BUILDING PERMISSION DEPT.
ZONE-2, P.M.C.



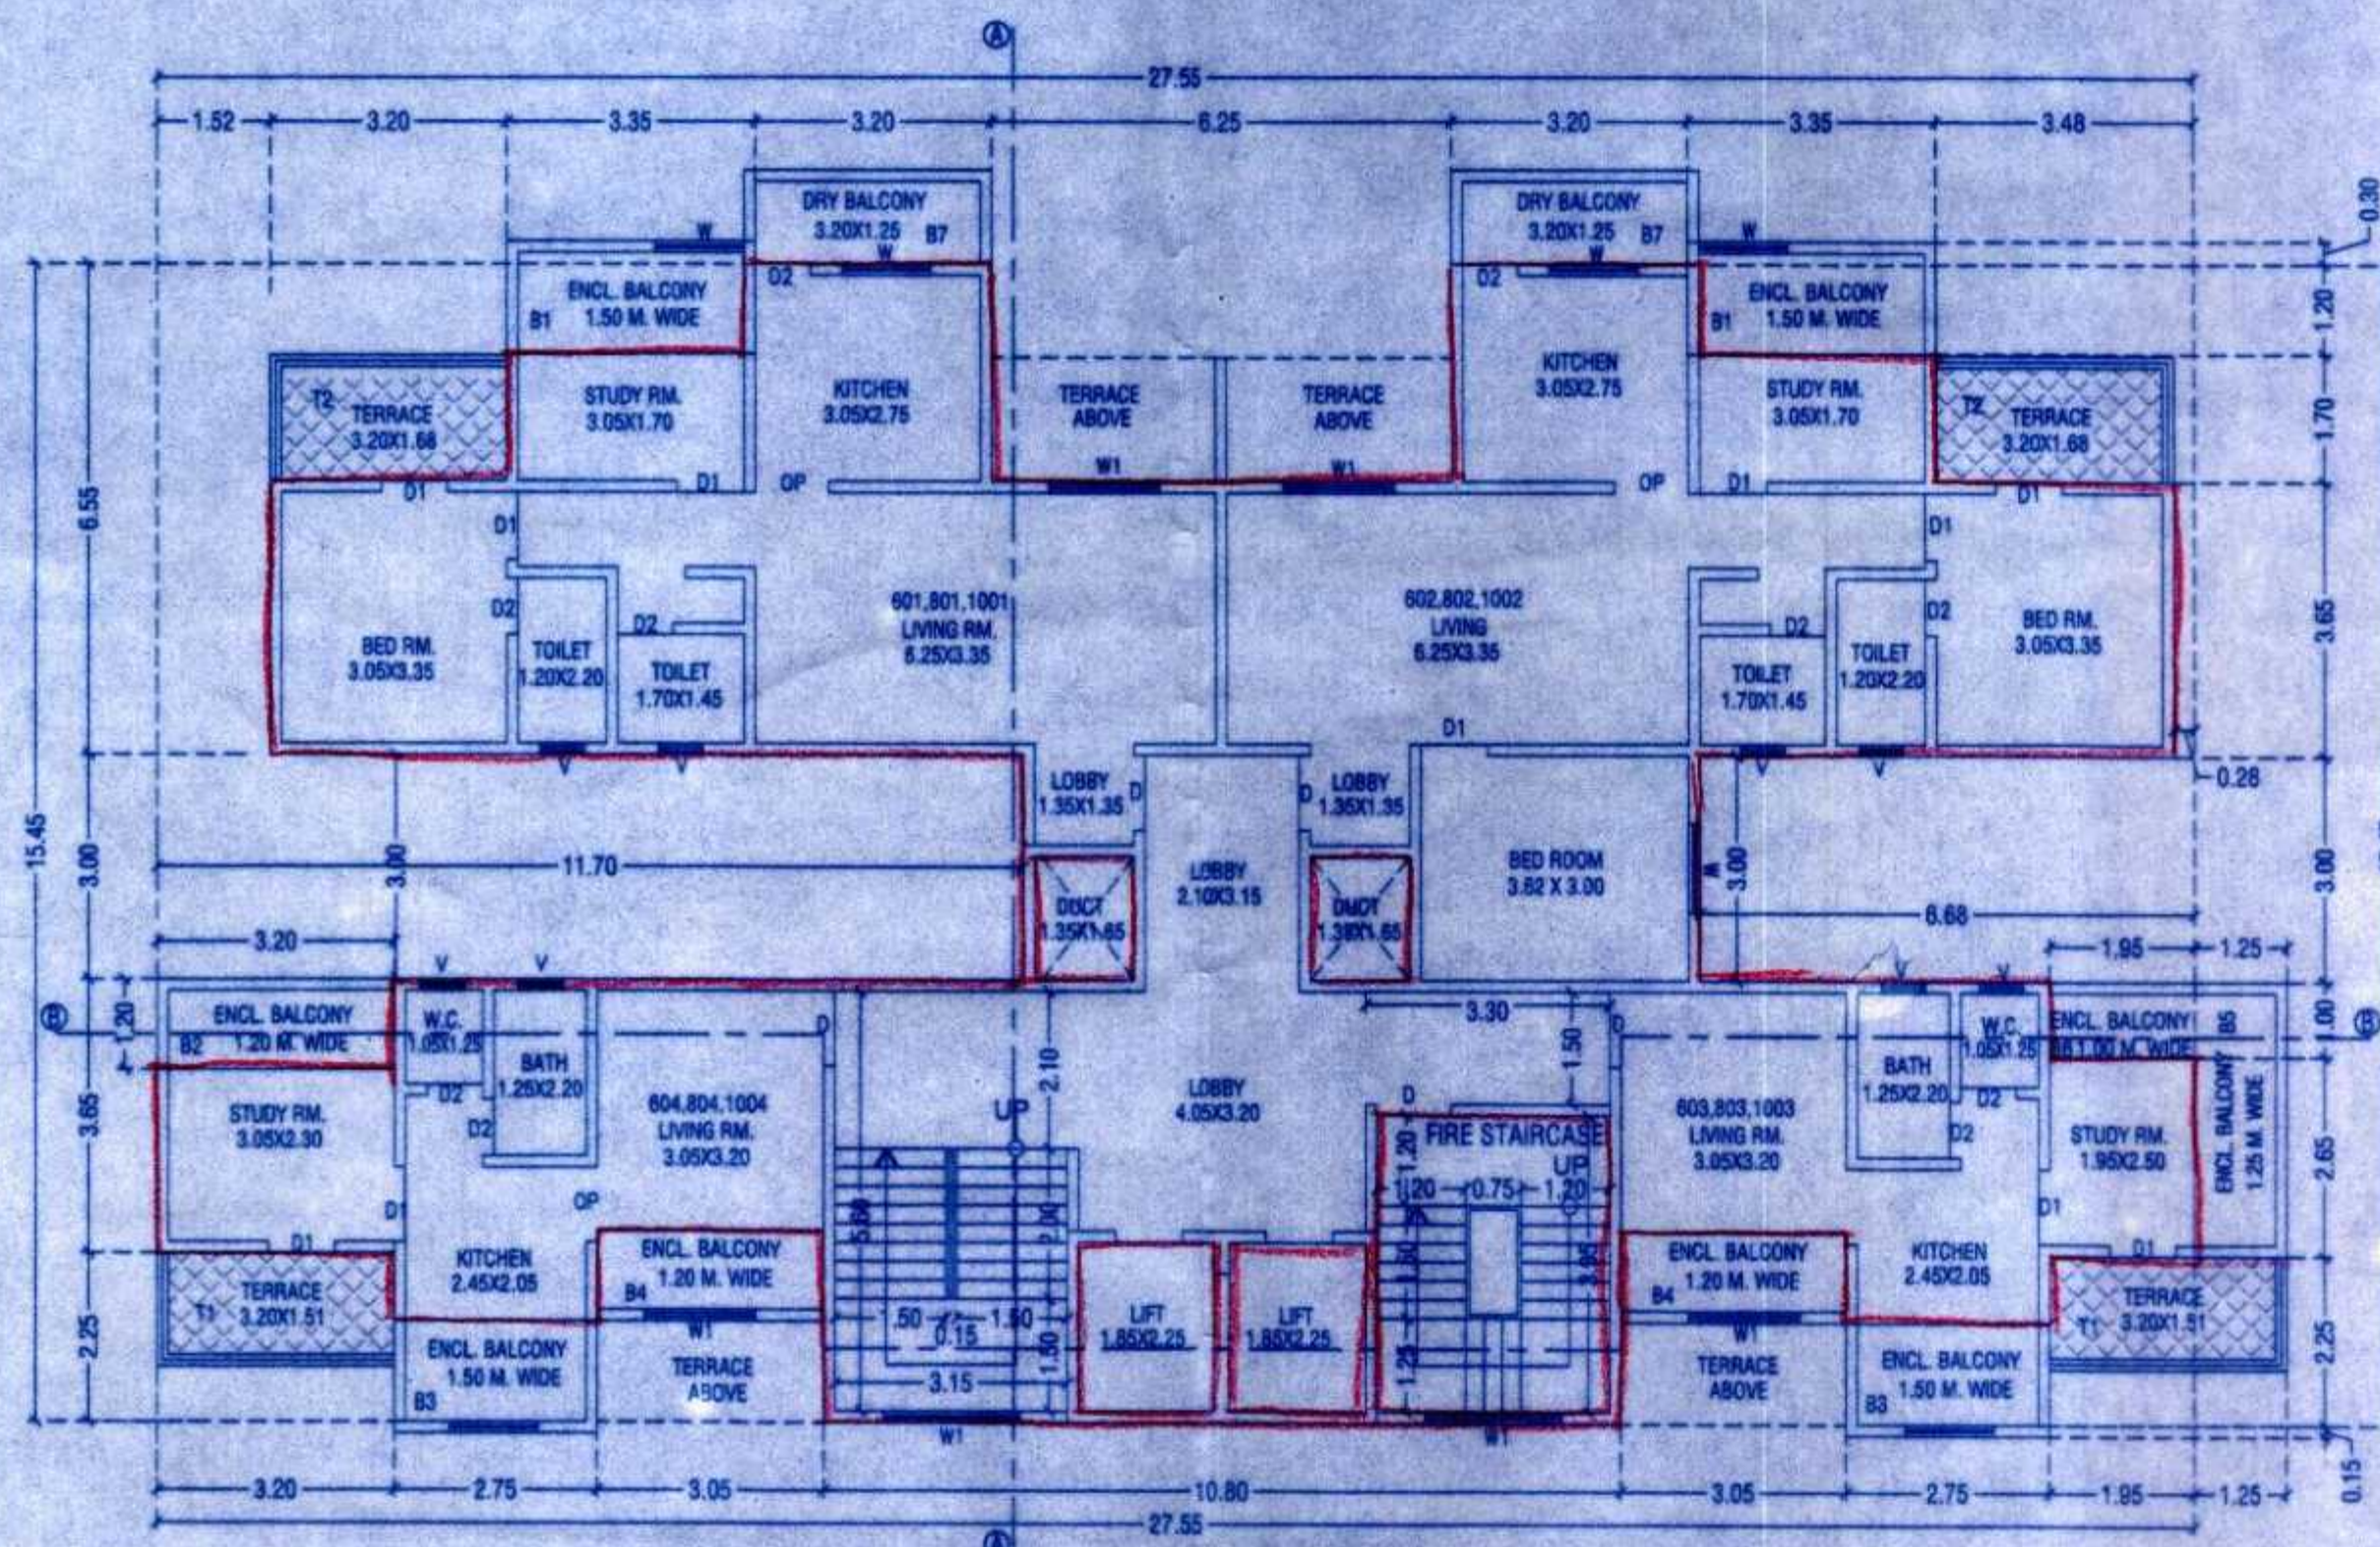


6TH, 8TH & 10TH FLOOR PLAN

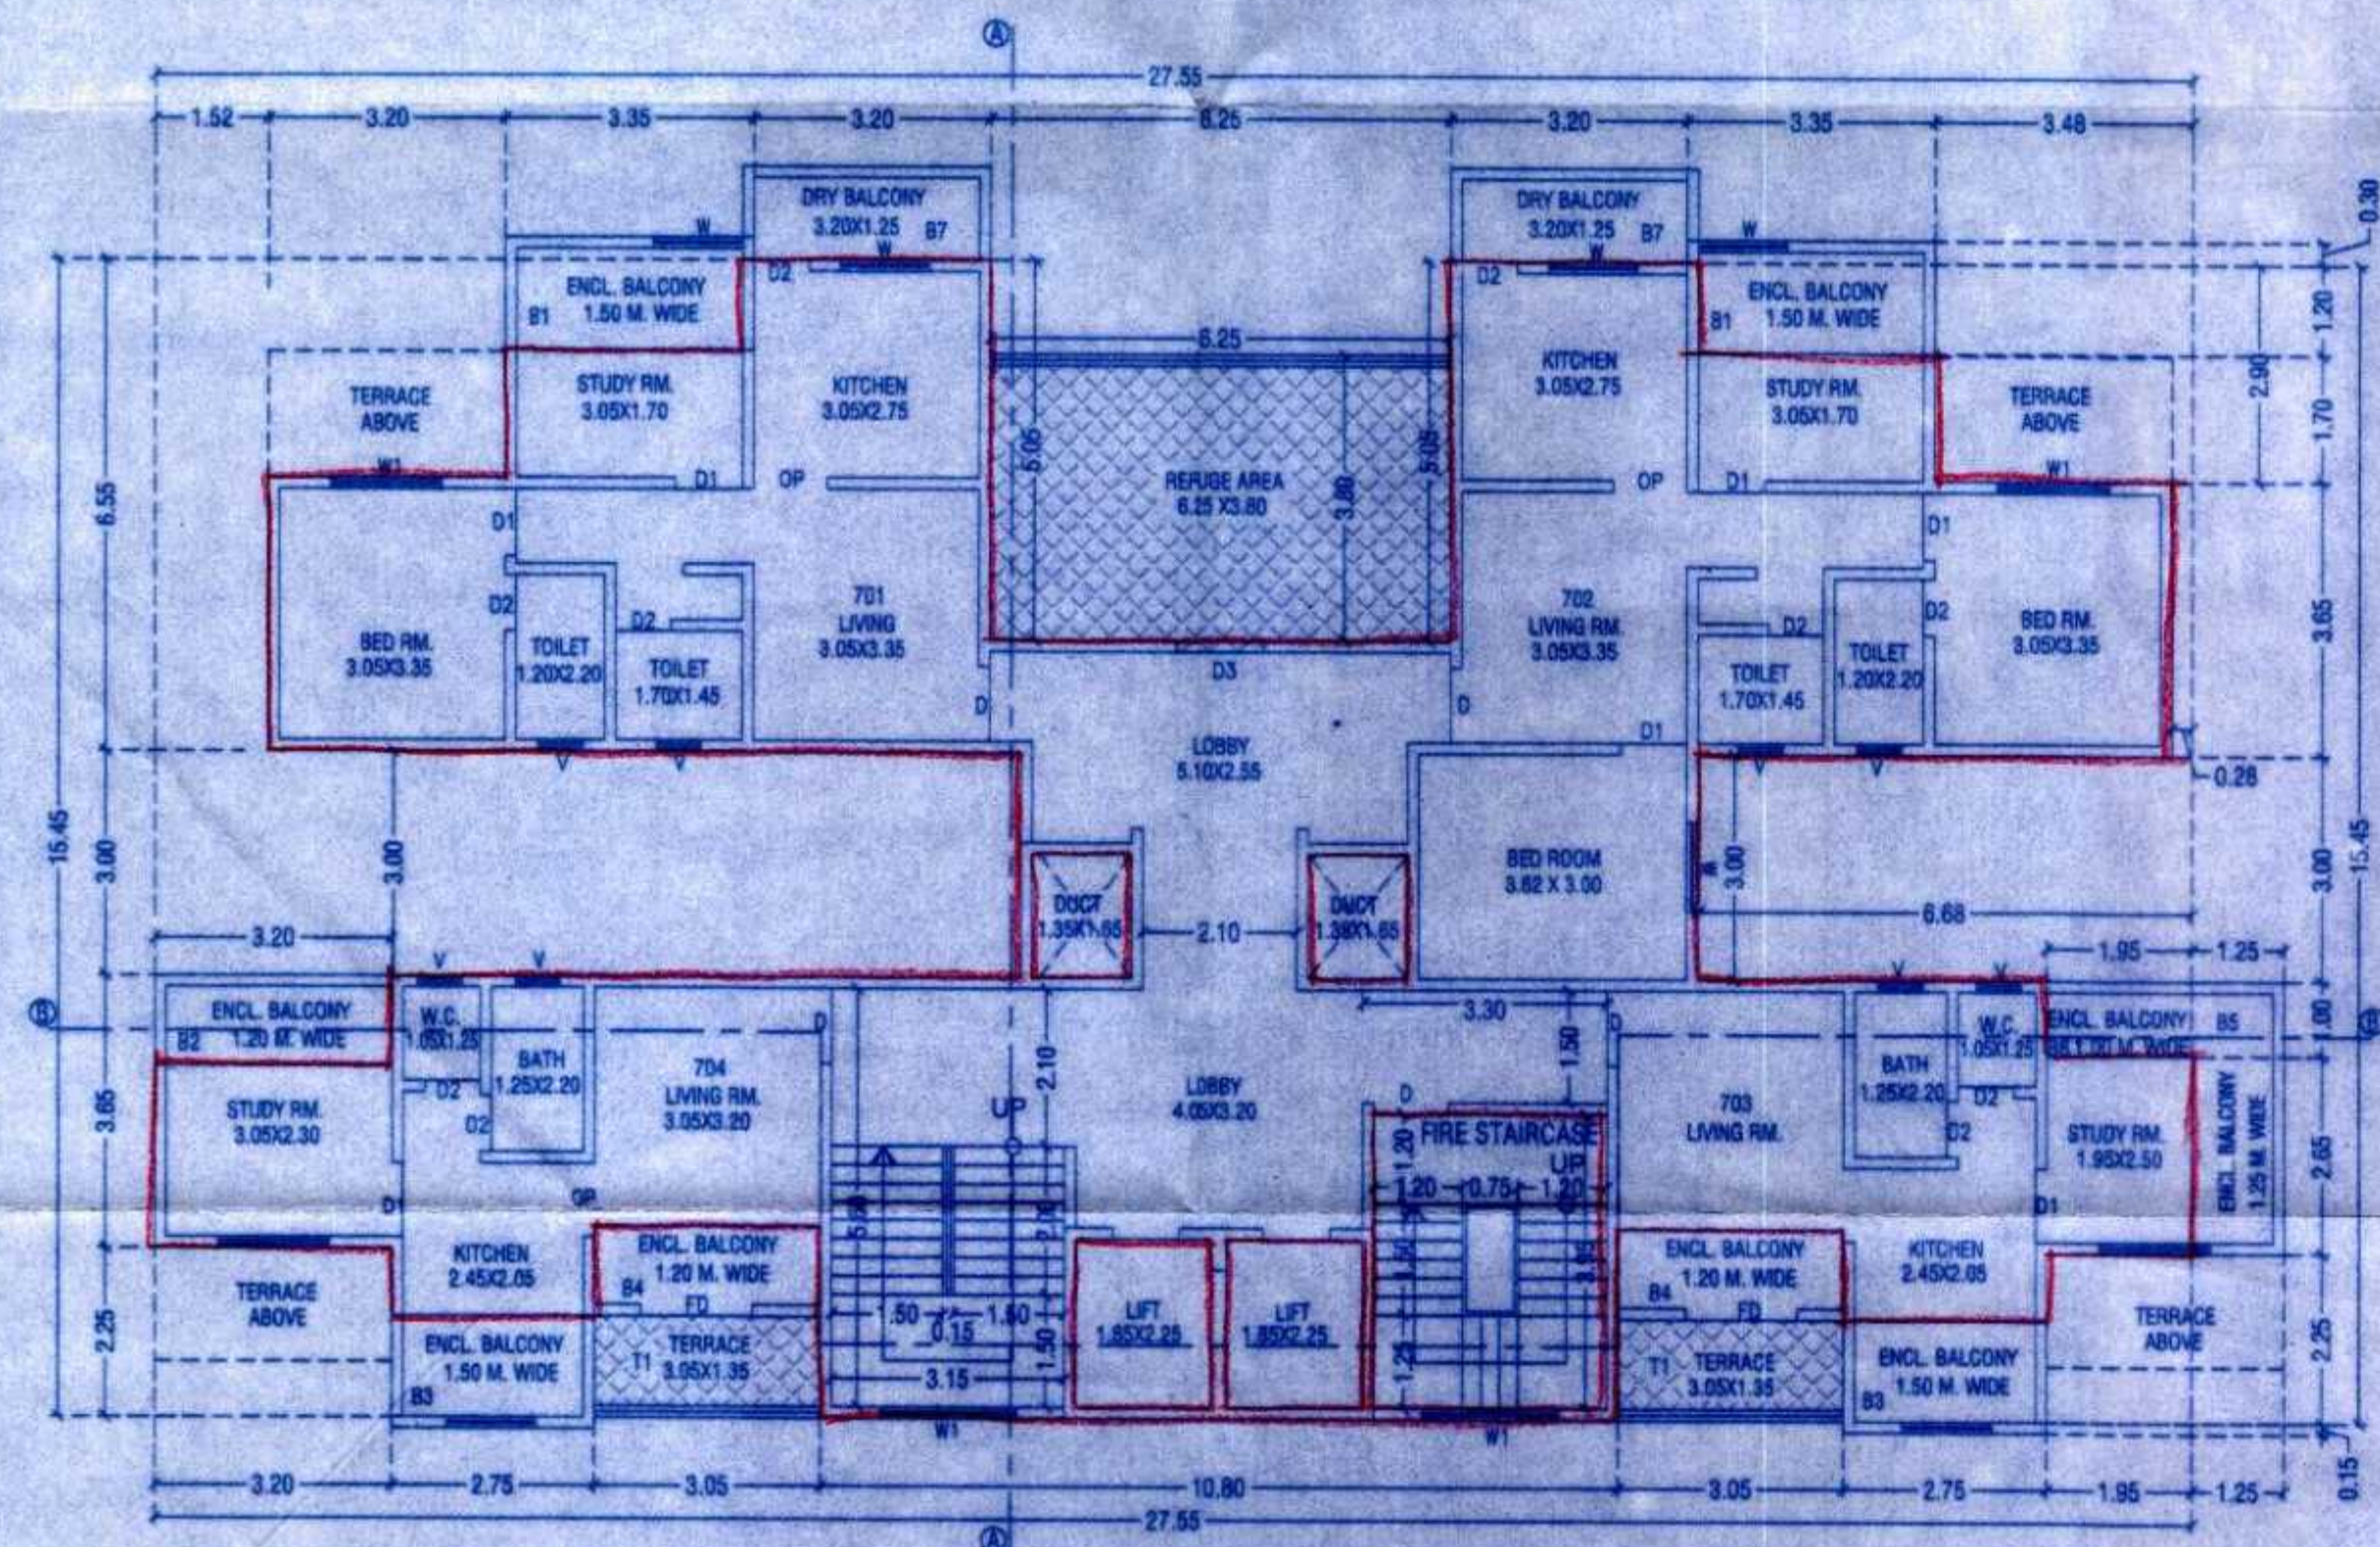

7th FLOOR PLAN

REFUGE AREA STATEMENT
0.3 SQ.M X 5 PERSONS X 1 TENEMENTS X 2 CONSECUTIVE FLOORS
0.30 SQ.M. X 5 PER. X 4 TEN. 2 FLOOR = 12.00 SQ.M.
PERMISSIBLE REFUGE AREA = 15.00 SQ.M.
PROPOSED REFUGE AREA = 23.75 SQ.M.

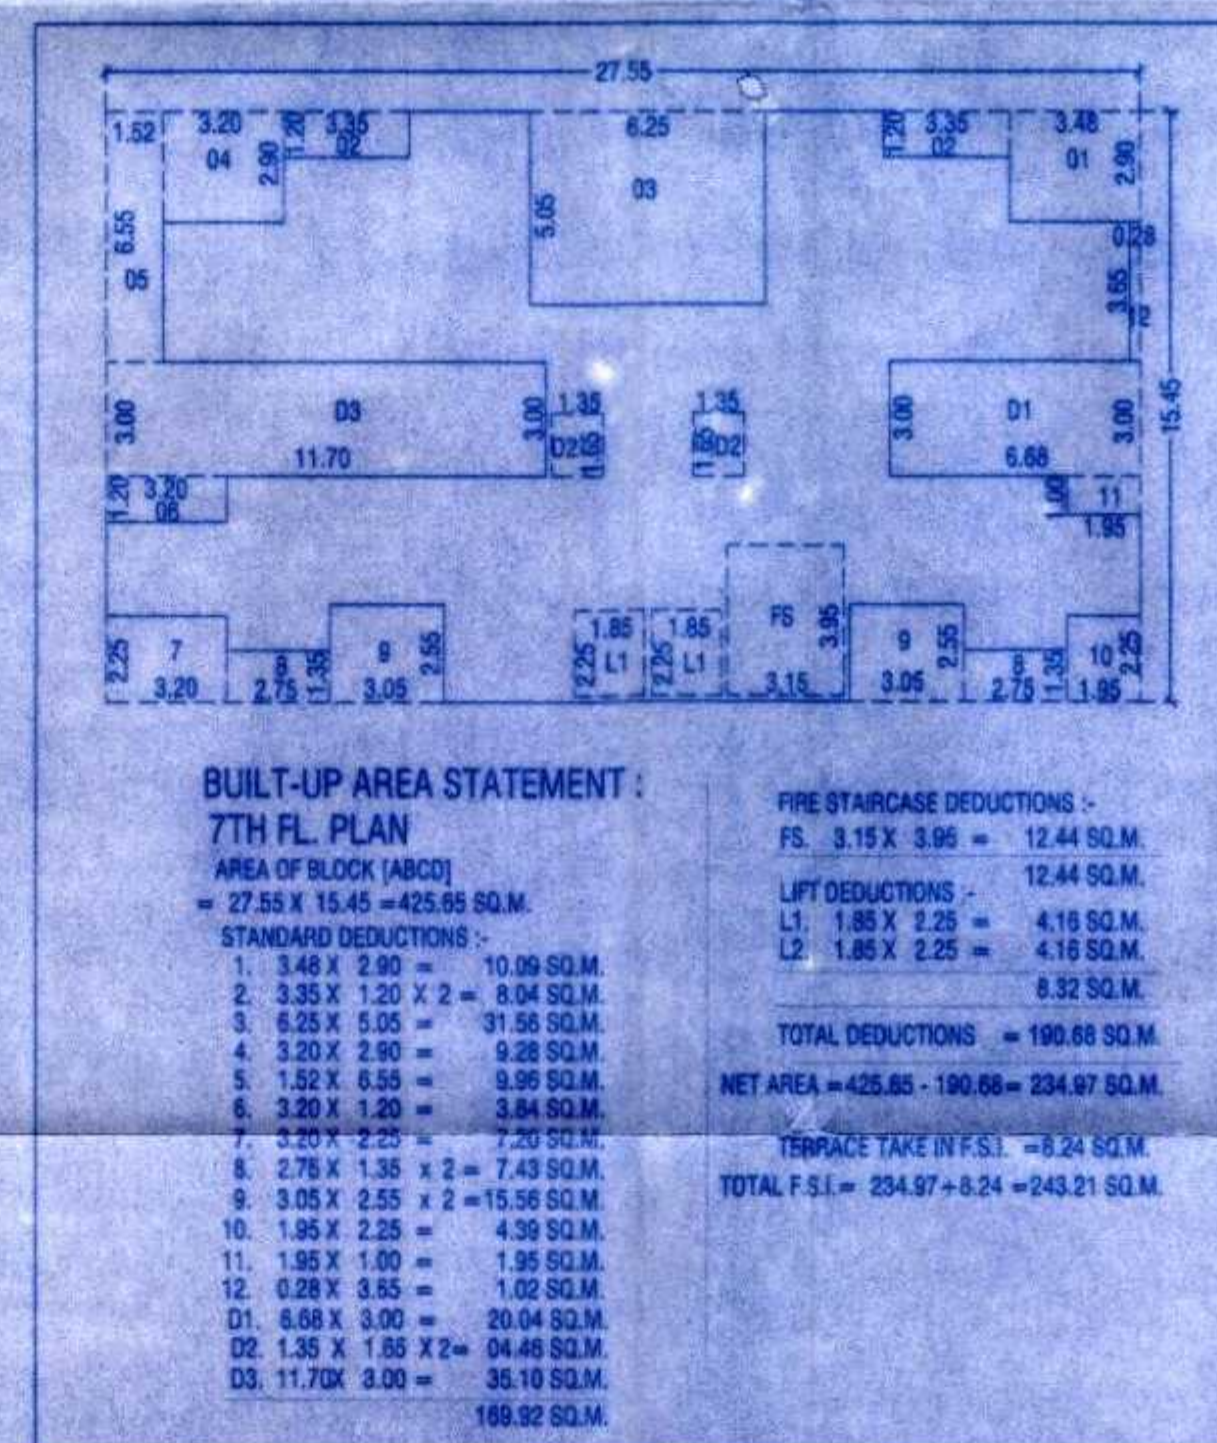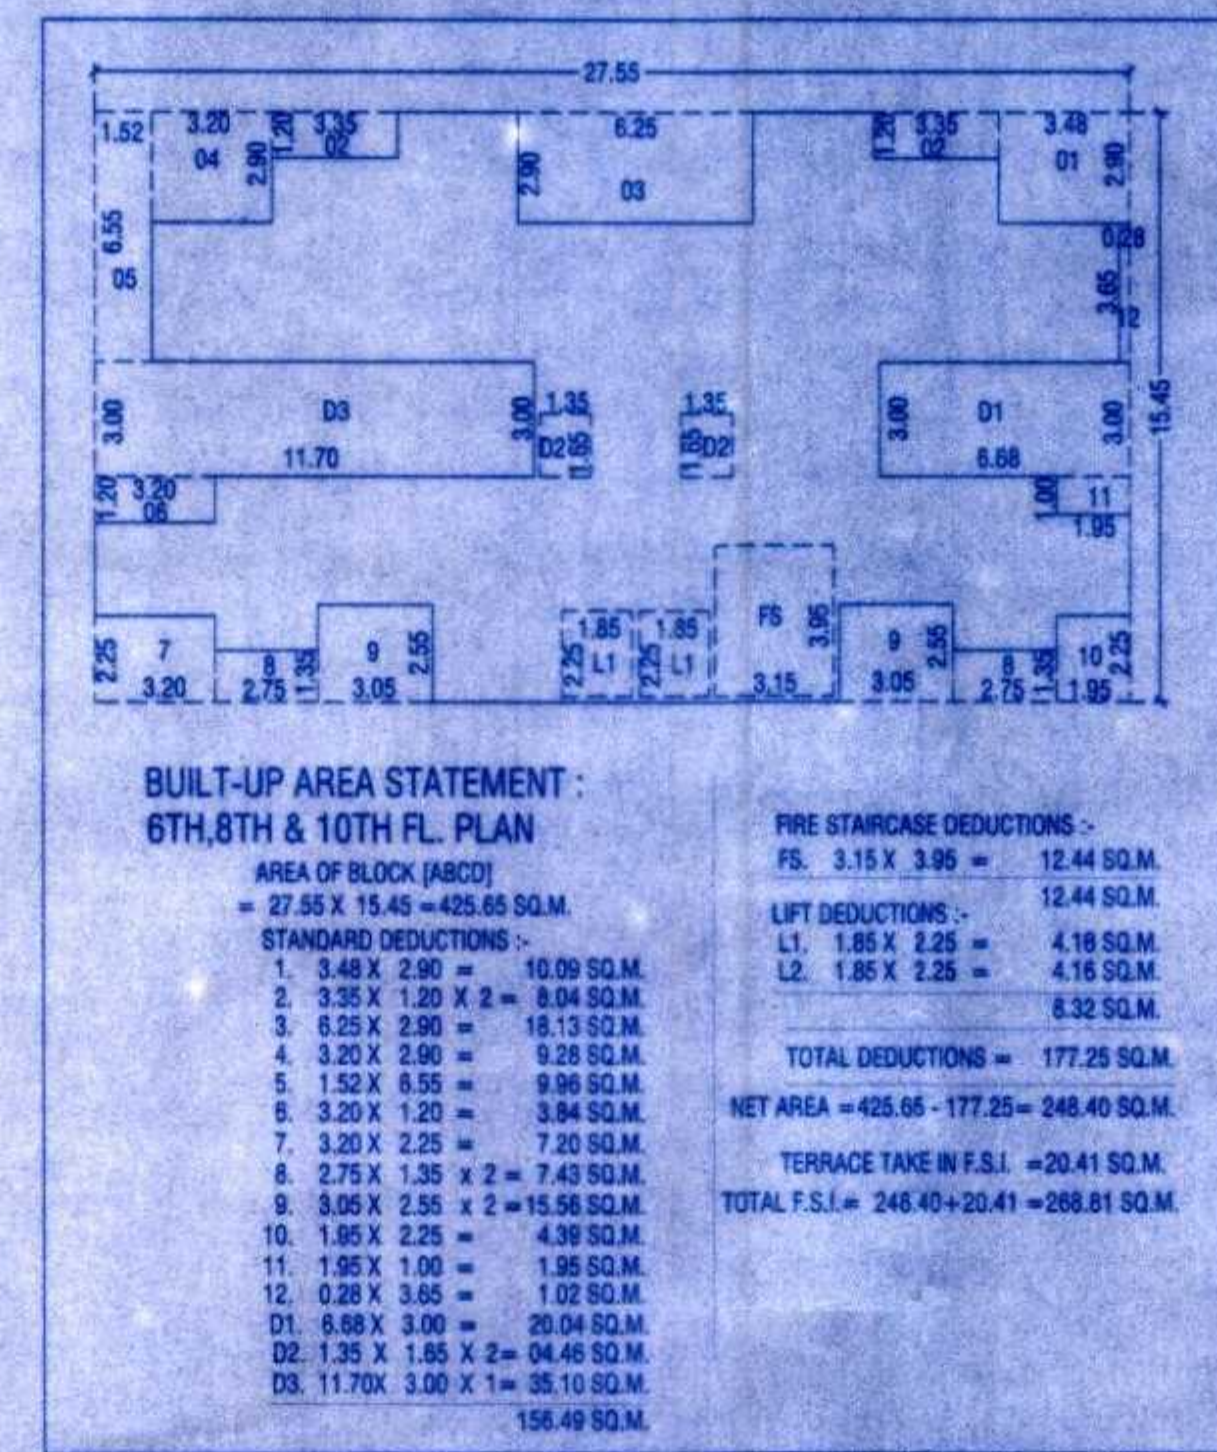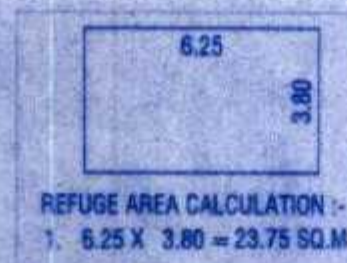

PROJECT

OWNER'S NAME & ADDRESS
PROPOSED RESIDENTIAL + COMMERCIAL BUILDING ON
S.NO.32/2A/82A/8A PLOT NO.1+2+4+5+6
AT KONDHWA BK. TAL. HAVELI, DIST. PUNE

OWNER NAME -
M/S. HILL TOWN CONSTRUCTION THROUGH
MR. R.L. HILLARI & OTHERS

SCALE : 1:100
DATE : 16-10-2022
APPROVED BY: PARVEZ J.
DELT BY: HILLARI

CHIEF ARCHT. NO. 14
REVISION NO. 1
20

PARVEZ JAMADAR & ASSOCIATES
Architecture | Interiors | Interiors
Office No.1 & 2, 2nd Floor, Shree Ramada, Opp. to Burger King
Near Pashan Police Station, San. Thane, Pune. 411 004
TEL : 91 98 2990725, 98904410
E-mail: darpa@parvezj.com, info@parvezj.com
Website: www.parvezj.com