
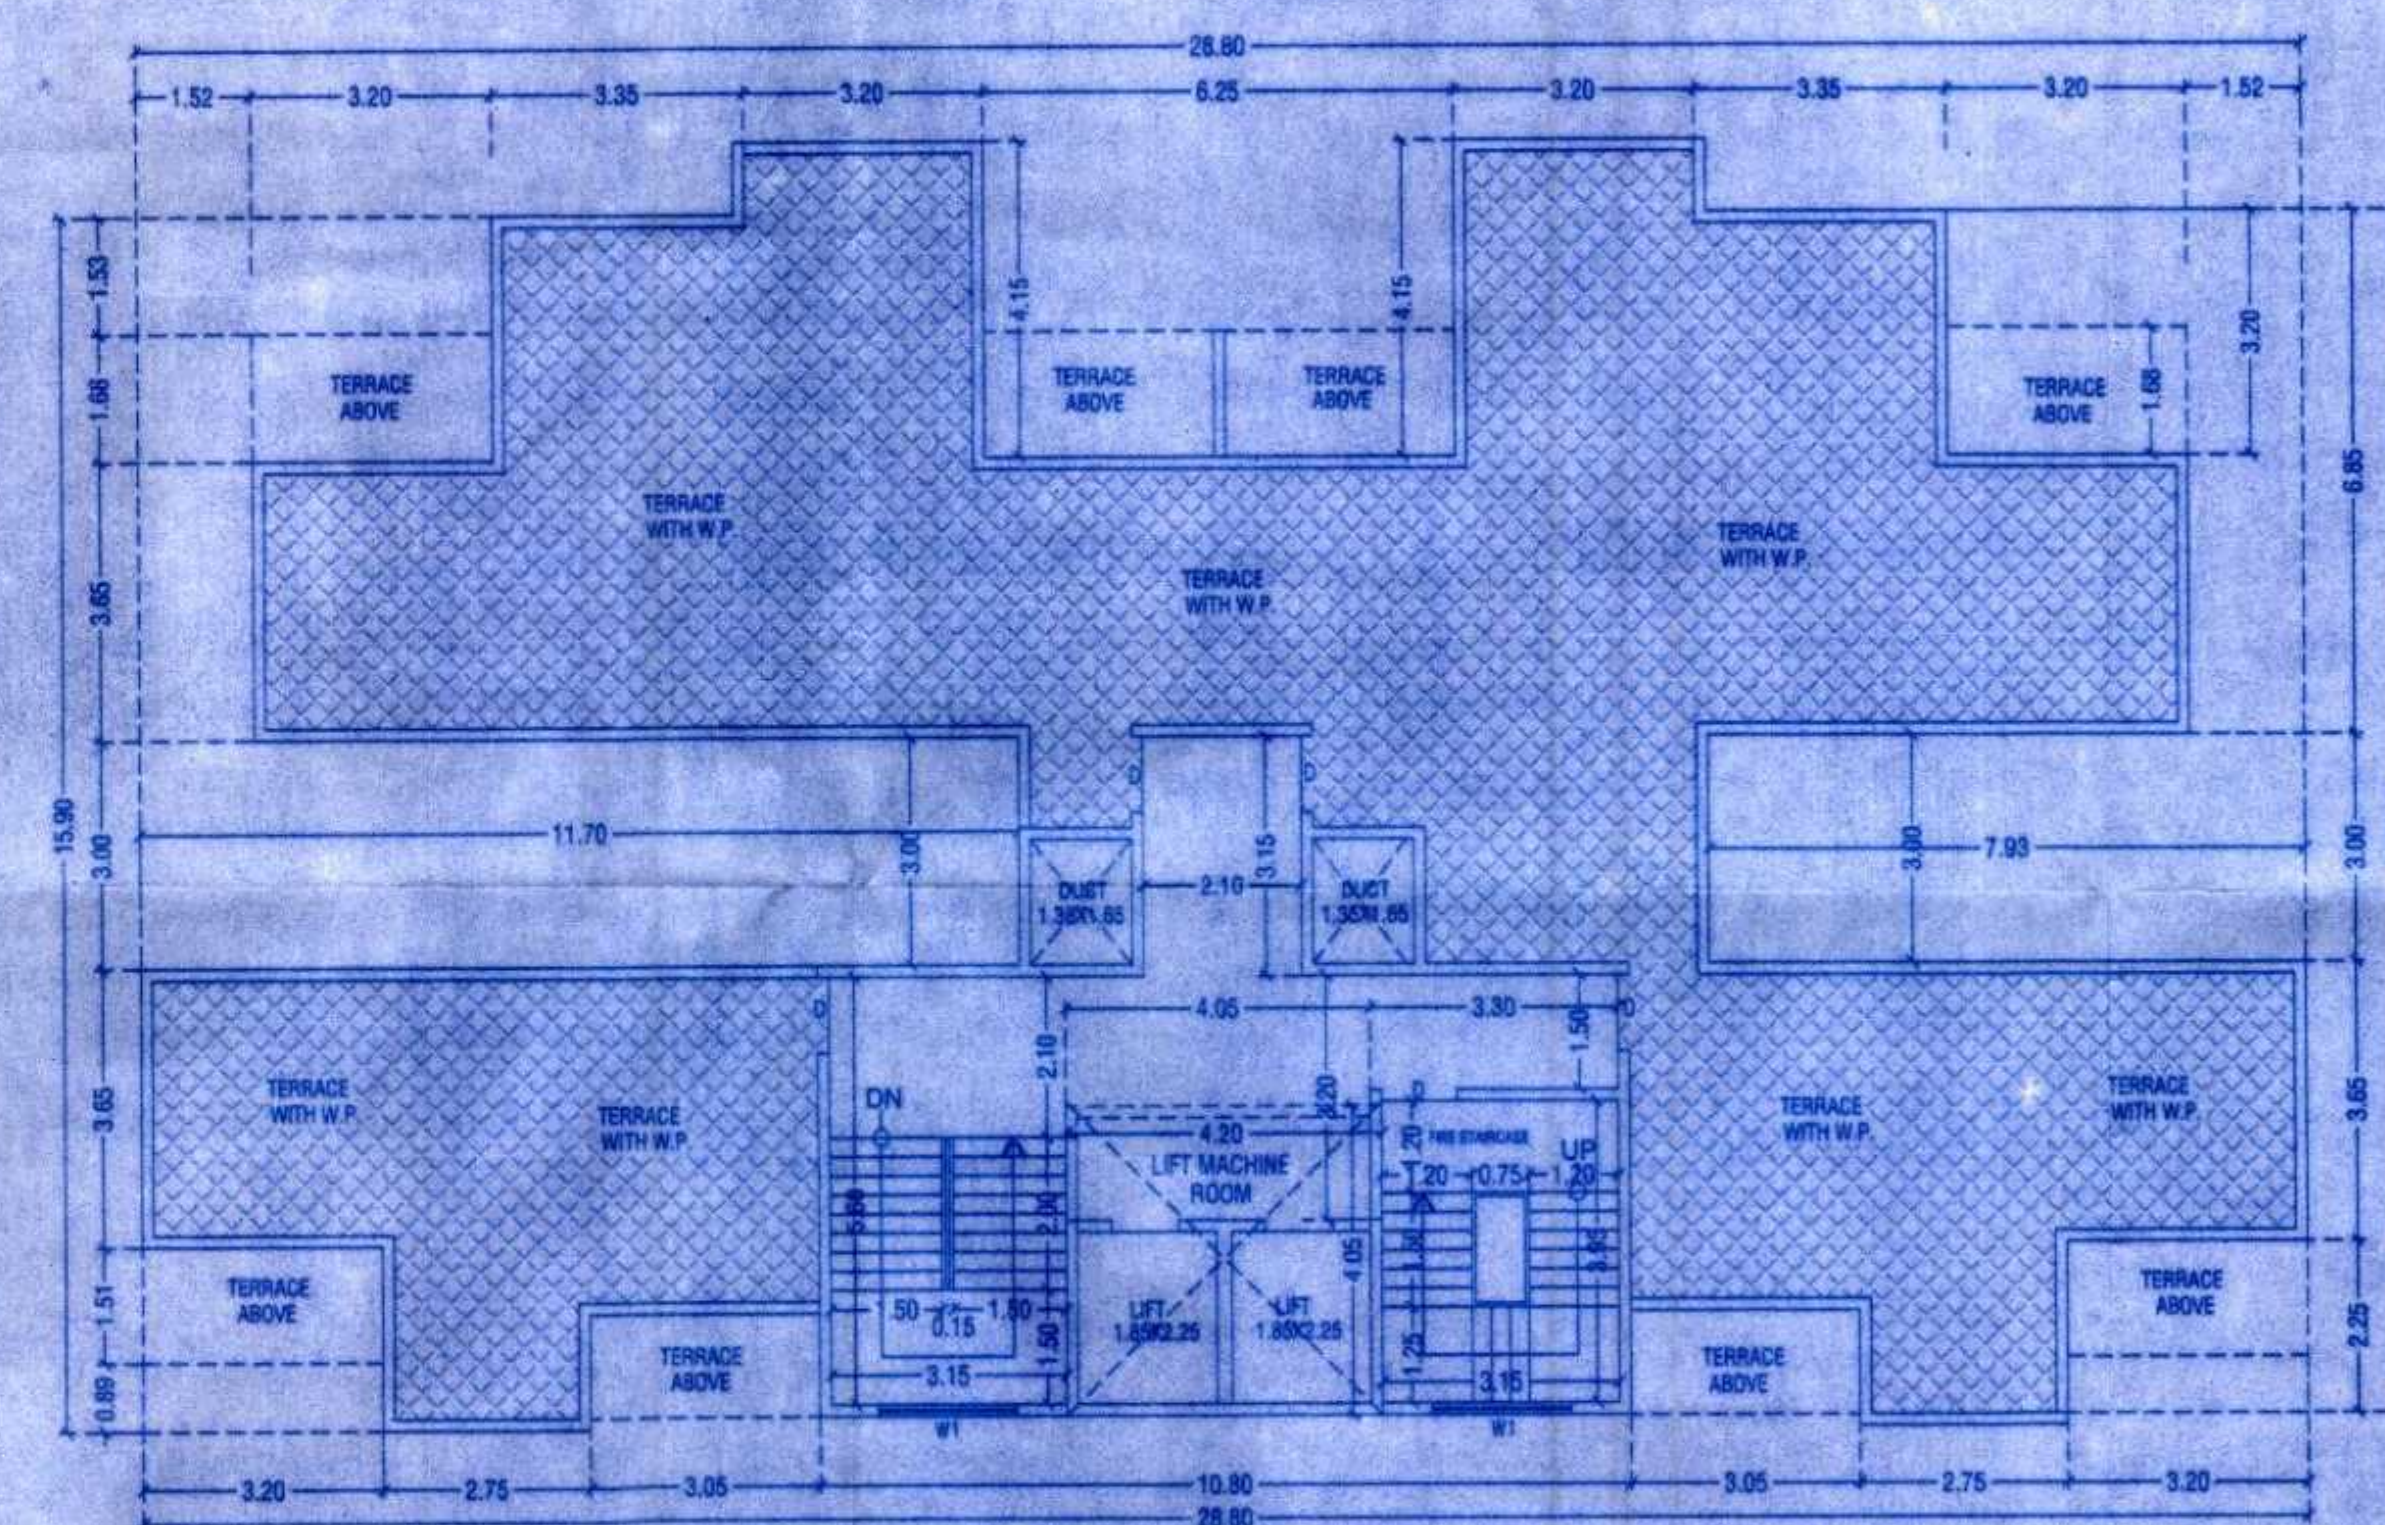


उत्तर दि. 29/10/2022
APPROVED SUBJECT TO CONDITION
APPROVED UNDER COMMENCEMENT
CERTIFICATE NO. 2022/10/29

Building Inspector (Jr. Engg./Sect. Engg.) Deputy Engineer
BUILDING PERMISSION DEPT.
ZONE-2, P.M.C.

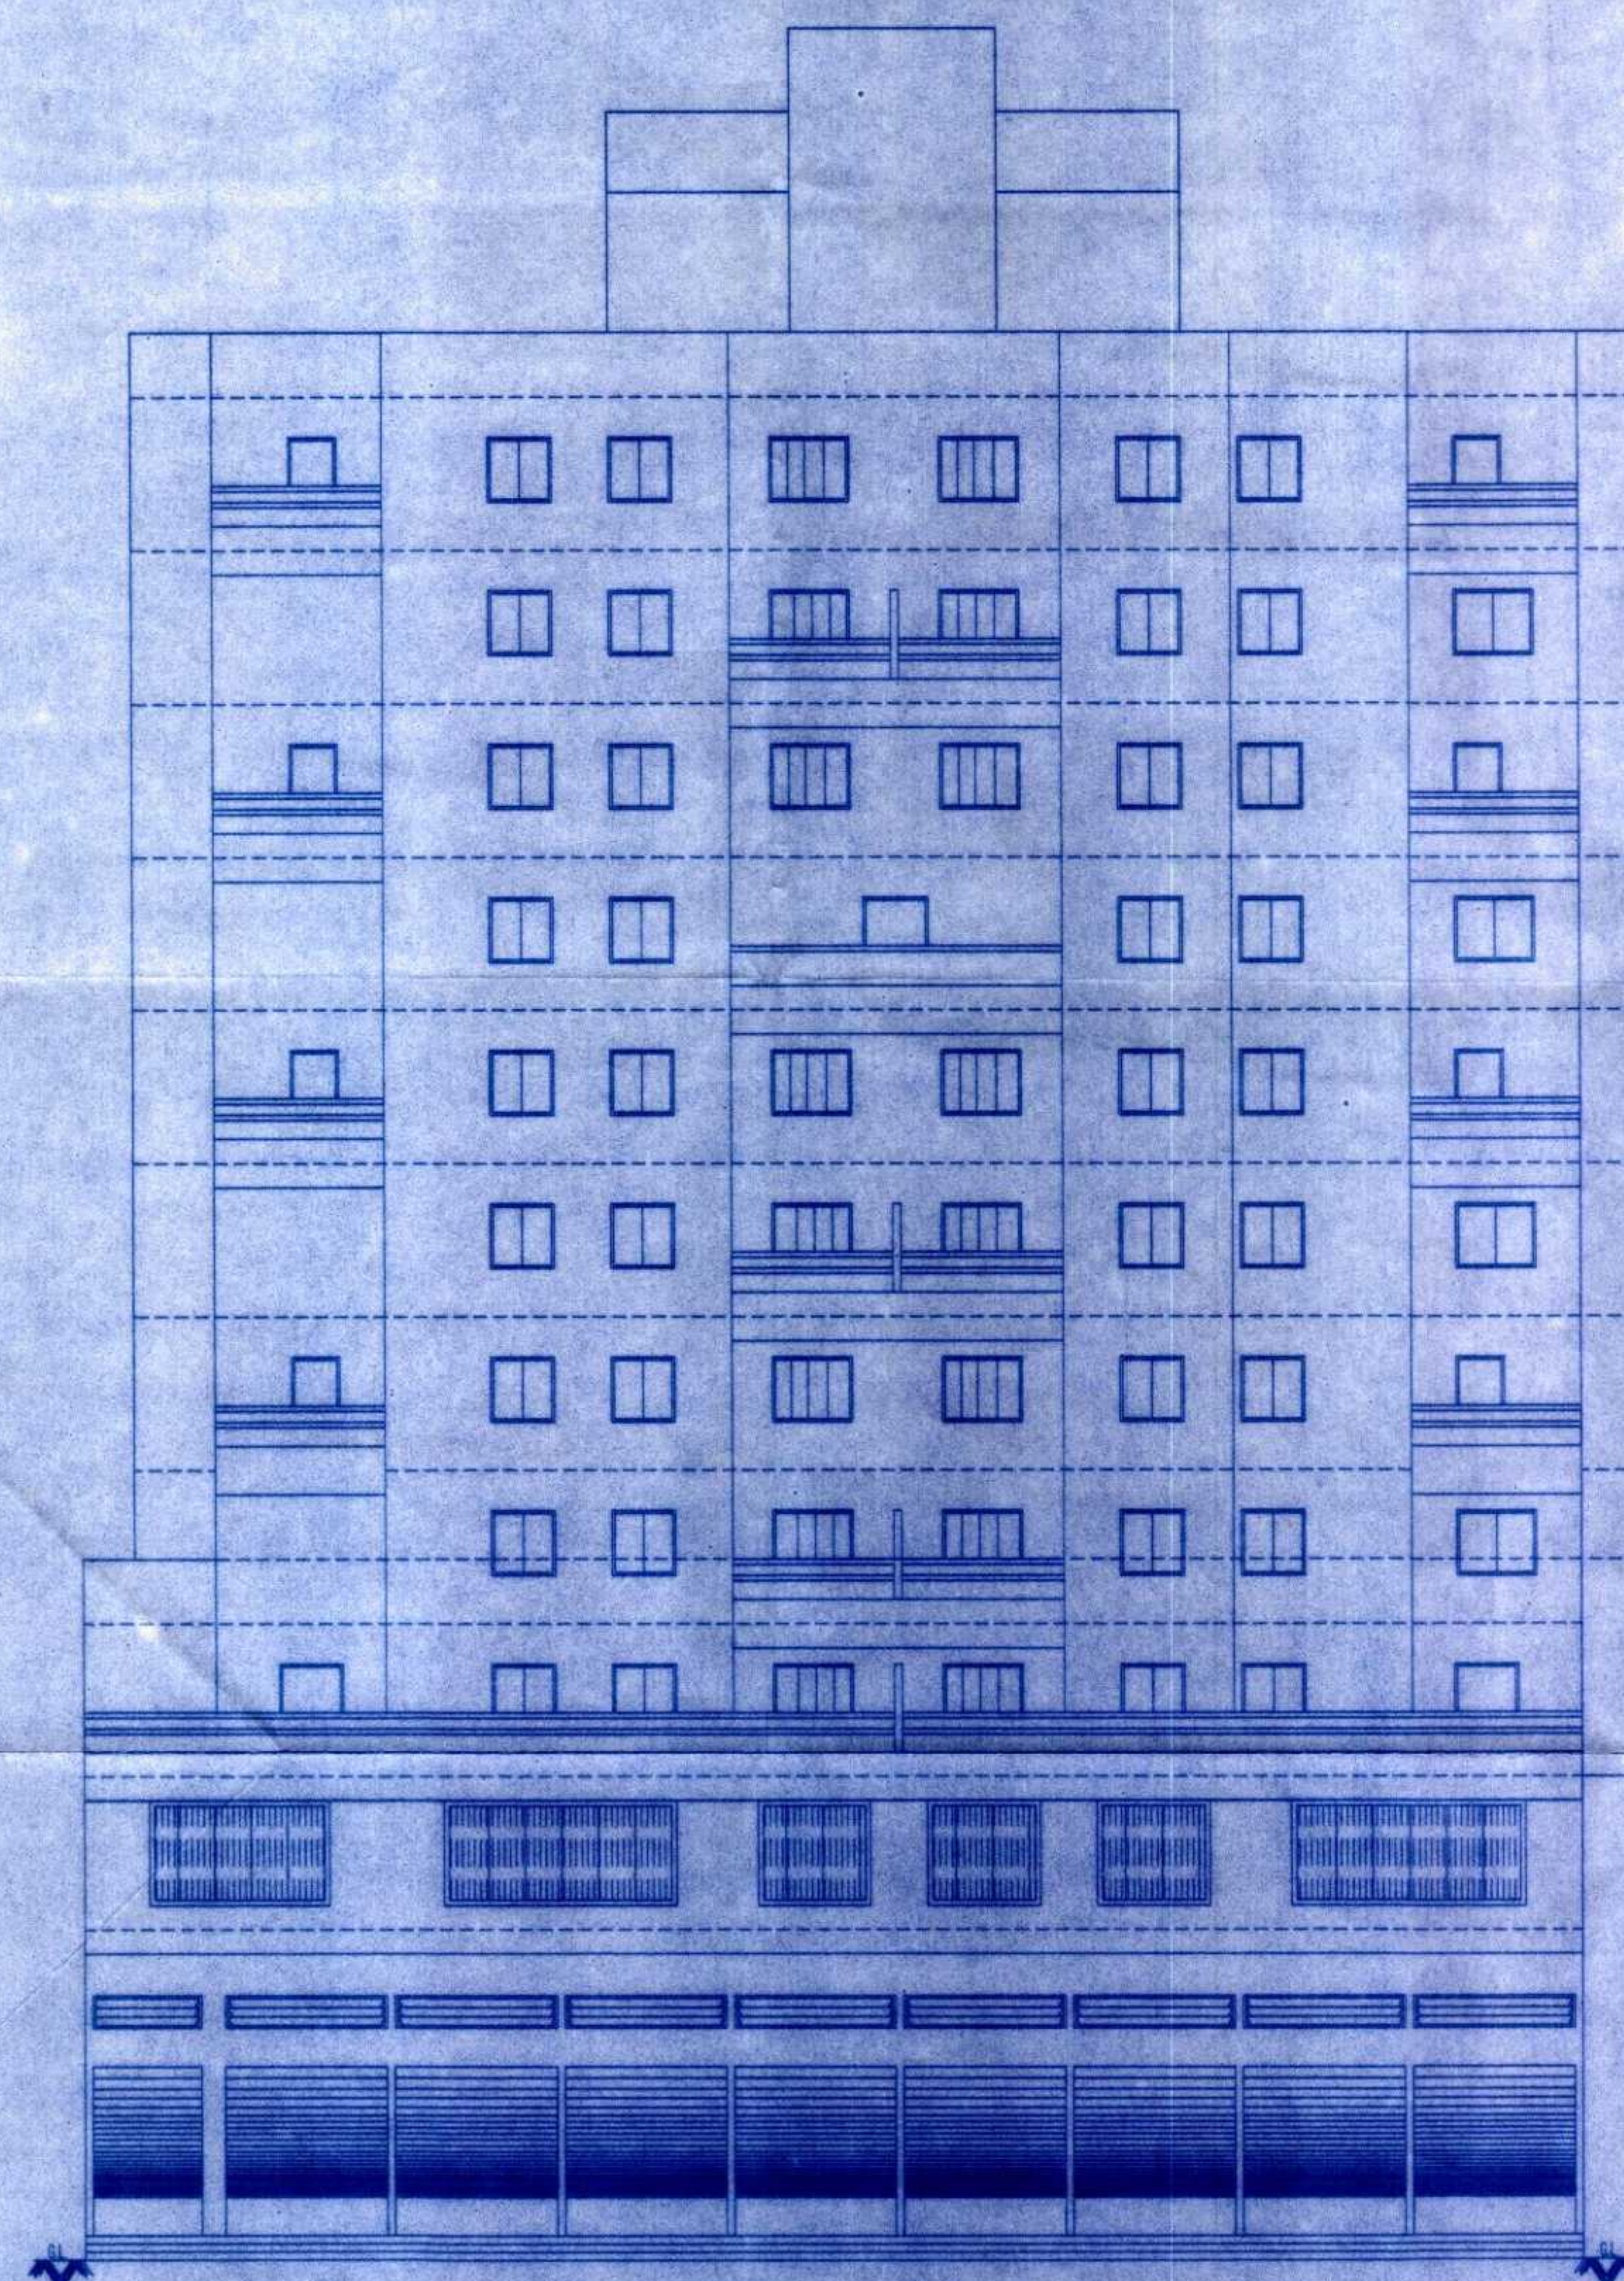

TERRACE FLOOR PLAN

PROJECT			
OWNER NAME & ADDRESS			
PROPOSED RESIDENTIAL + COMMERCIAL BUILDING ON NO.32/2A/2A/BA PLOT NO.1+2+4+5+6 AT KONDHWA BK. TAL. HAVELI, DIST.PUNE			
OWNER NAME - M/S. HILL TOWN CONSTRUCTION THROUGH MR. P. MILANI & OTHERS <i>Hill Town Constructions</i> <i>Baru</i> <i>Indira Thakur</i>			
SCALE: 1:100	CHECKED BY:-	DATE: 18-10-2022	DATE: 18-10-2022
	REVISION NO.:	18	20
APPROVED BY: PARVEZ J.		APPROVED BY: MUHAMMAD	
 PARVEZ JAMADAR ASSOCIATES architects interior designers			
Office No.1 & 2, 2nd Floor, Shanti Apartments, Opp. to Burger King Near Paudgate Police Chokri, Ctg. Thanebga Road, Camp, Paud, MIDC Tel:- 020-26207003, 26204115 E-mail: interior@jamadar.com and arch@jamadar.com Website: www.jamadar.com			