



APPROVED SUBJECT TO CONDITION
APPROVED UNDER COMMENCEMENT
CERTIFICATE NO. 2020/2021


Building Inspector Deputy Engineer
(Jr. Engg./Sect. Engg.)
BUILDING PERMISSION DEPT.
ZONE-2, P.M.C.

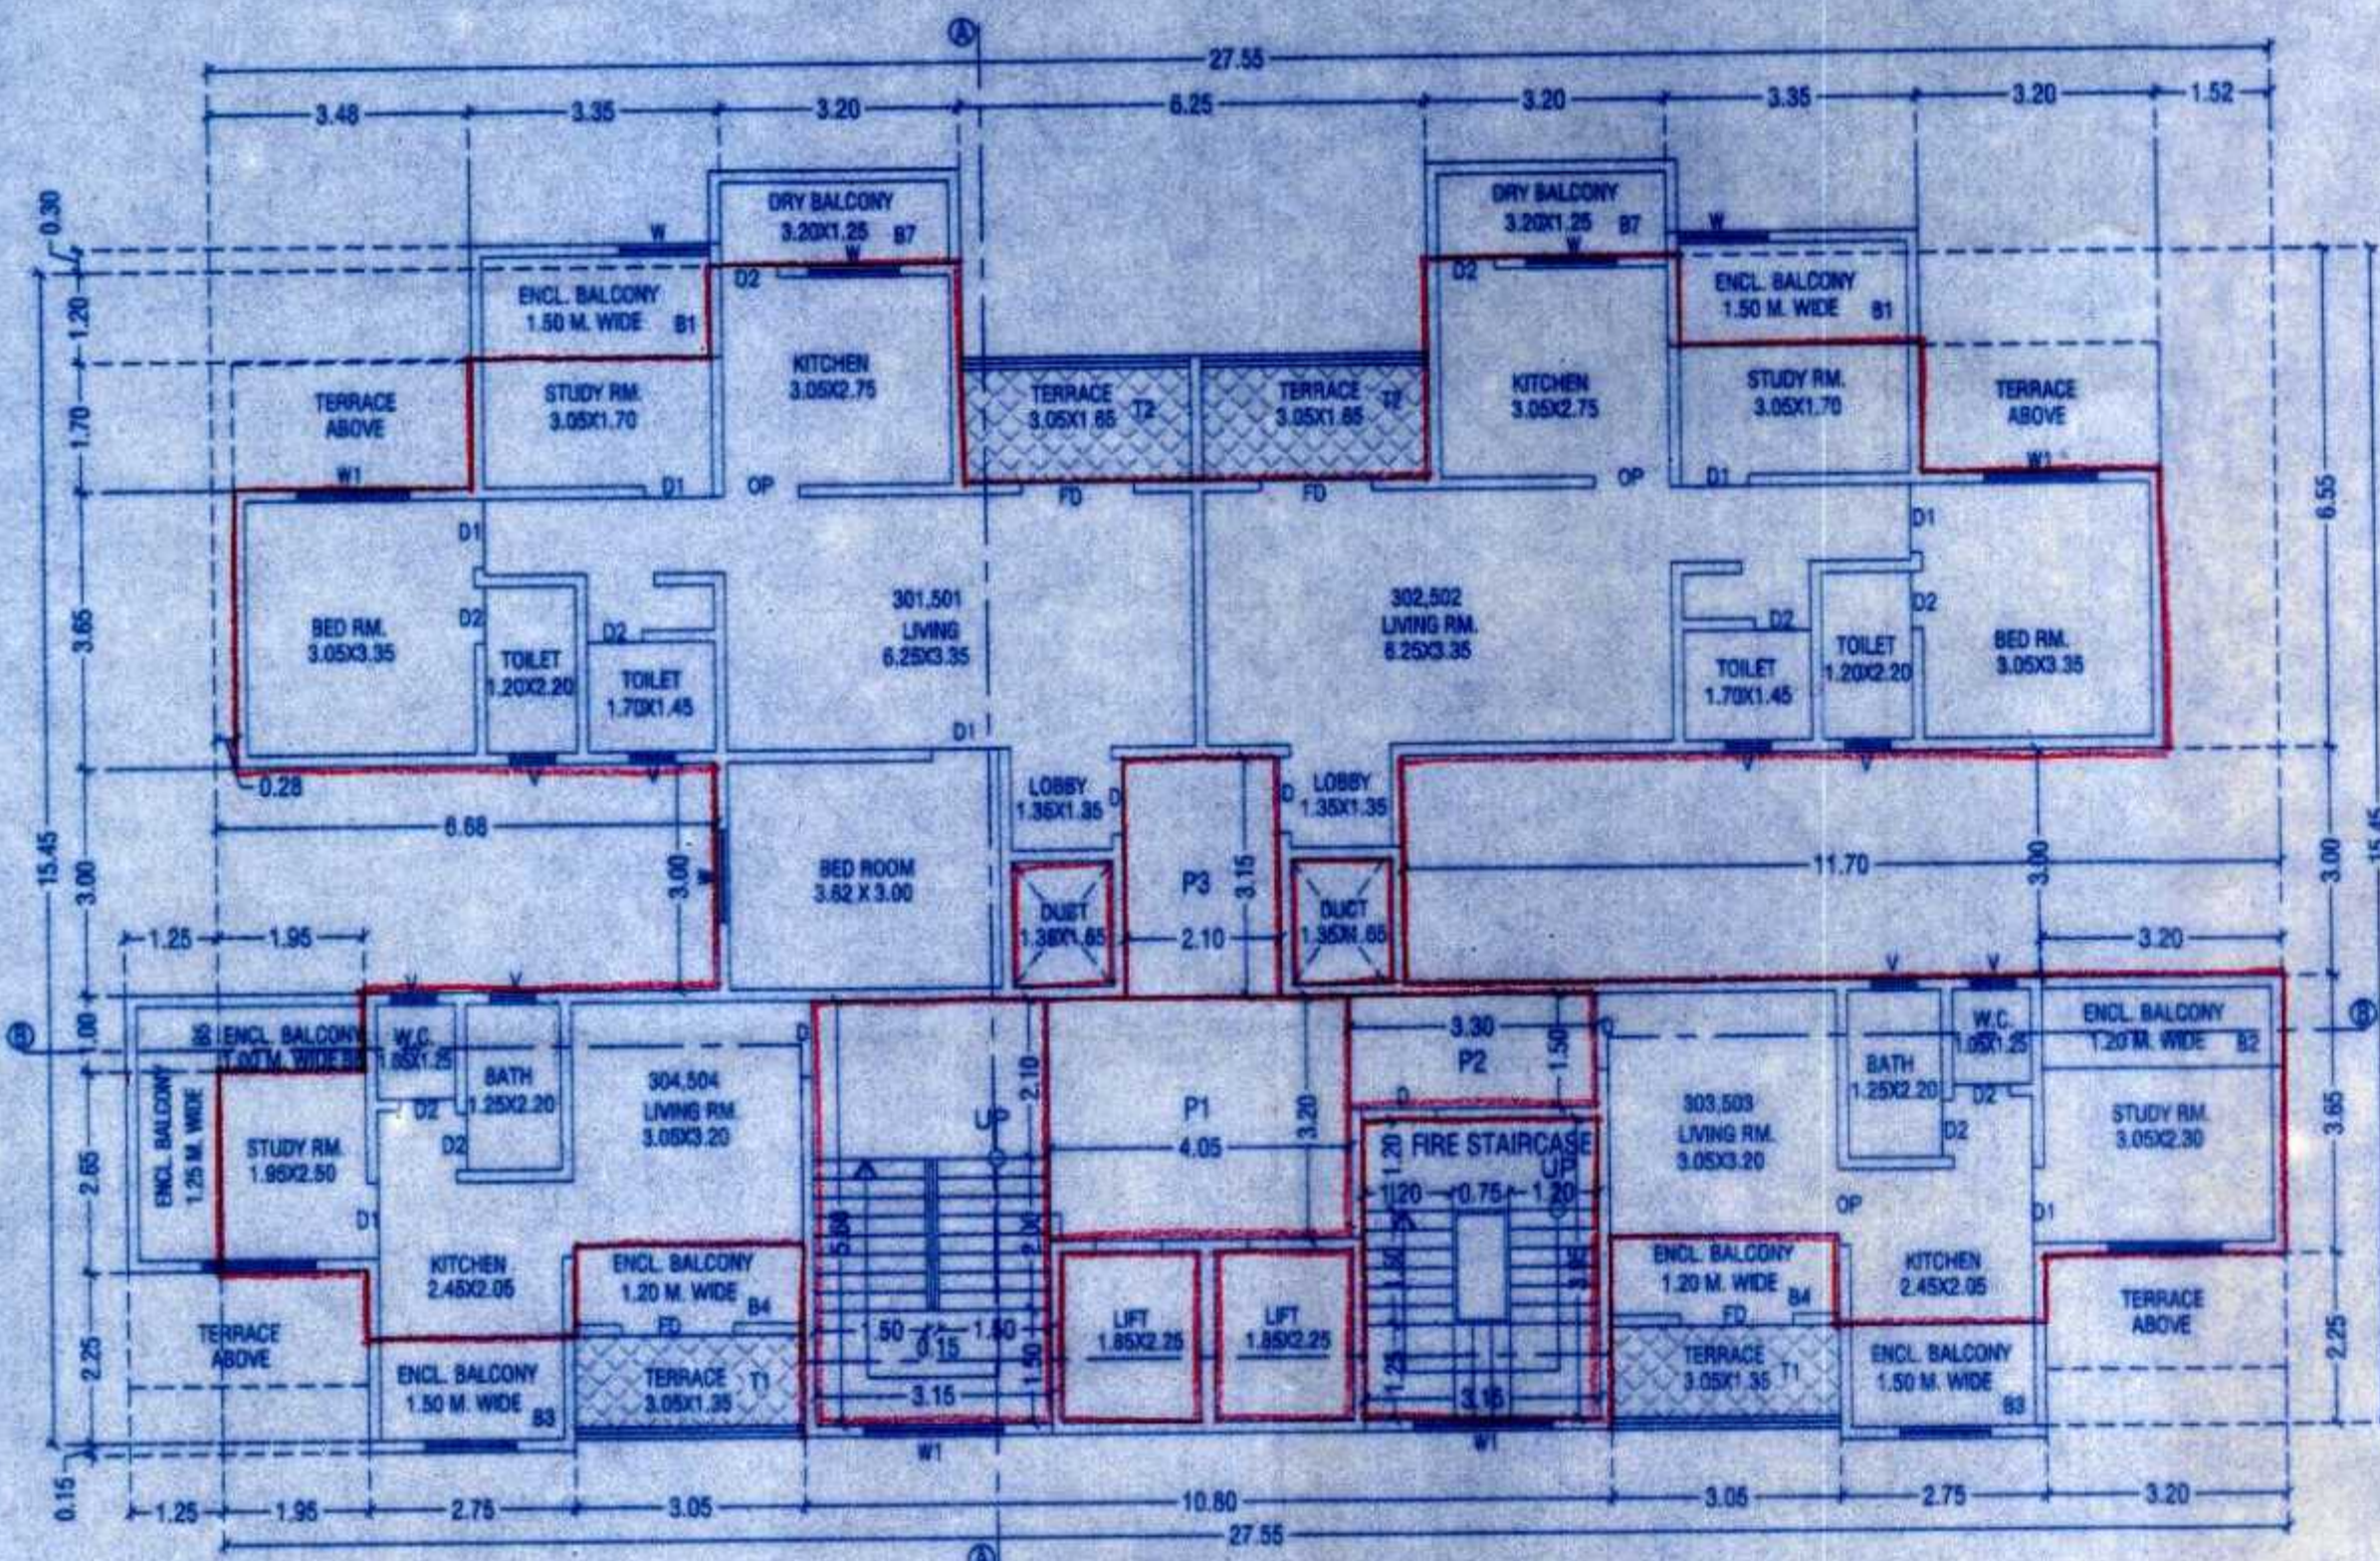



3rd, 5th FLOOR PLAN

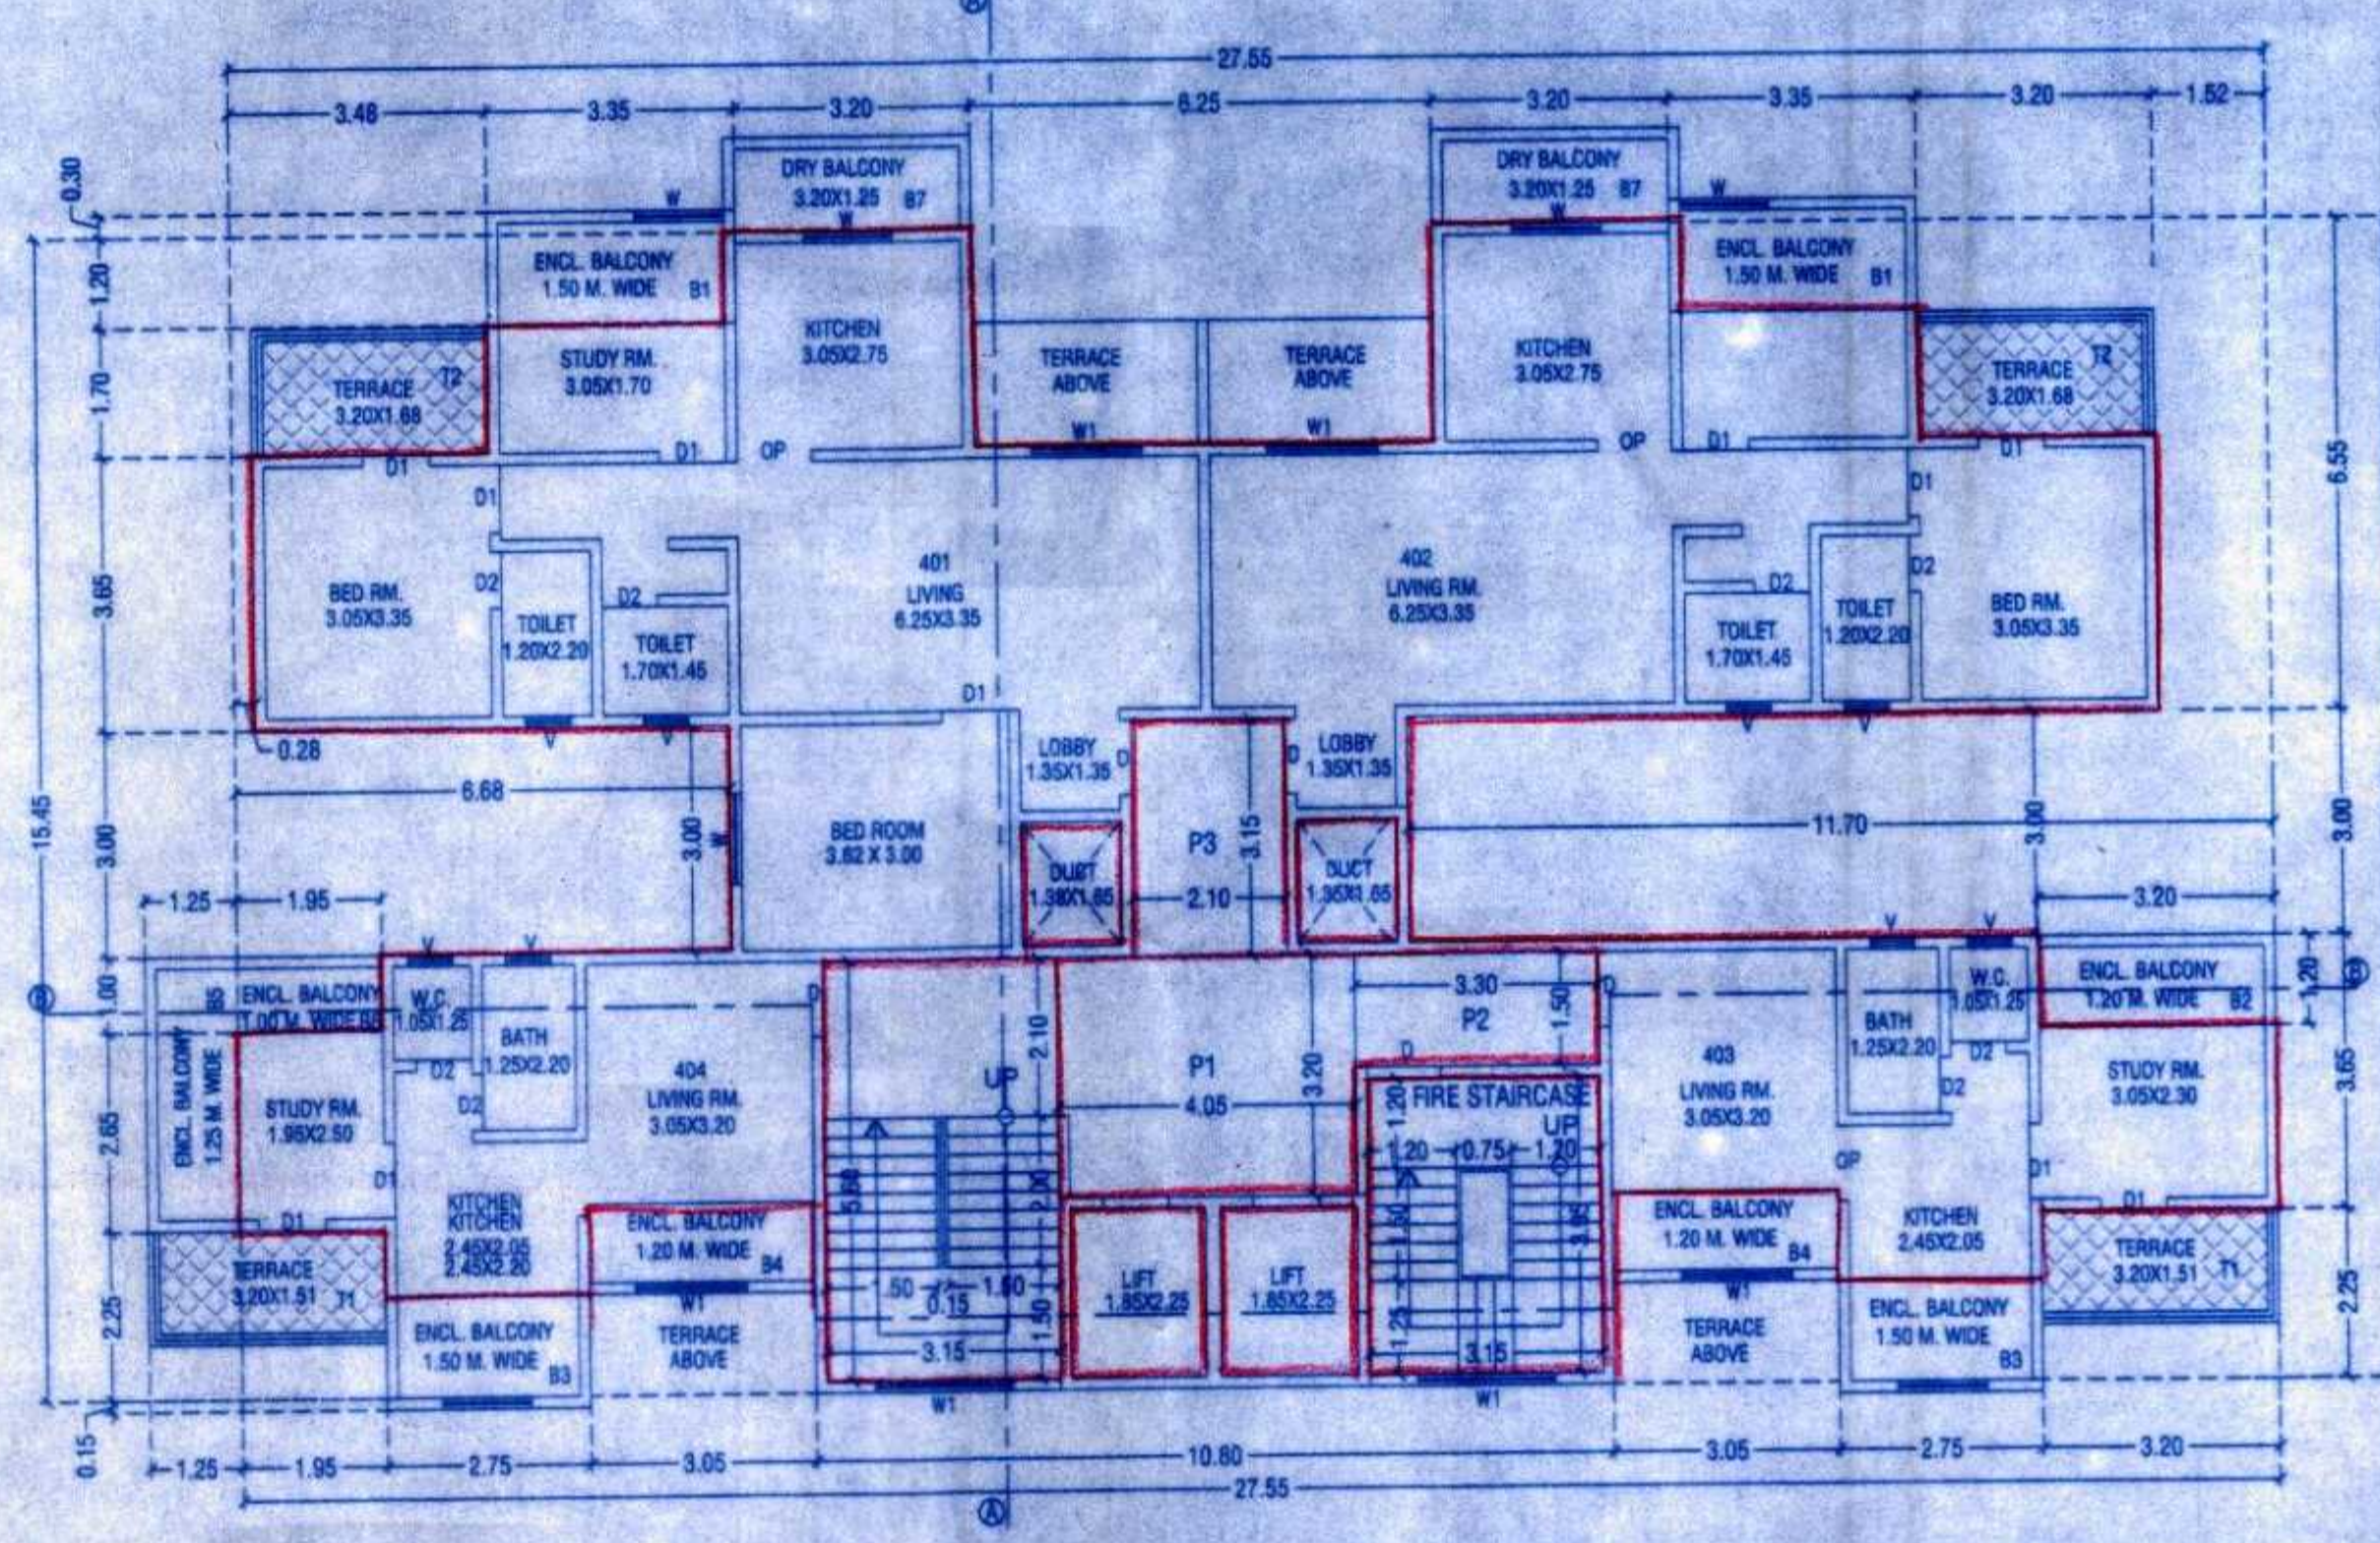

4TH. FLOOR PLAN

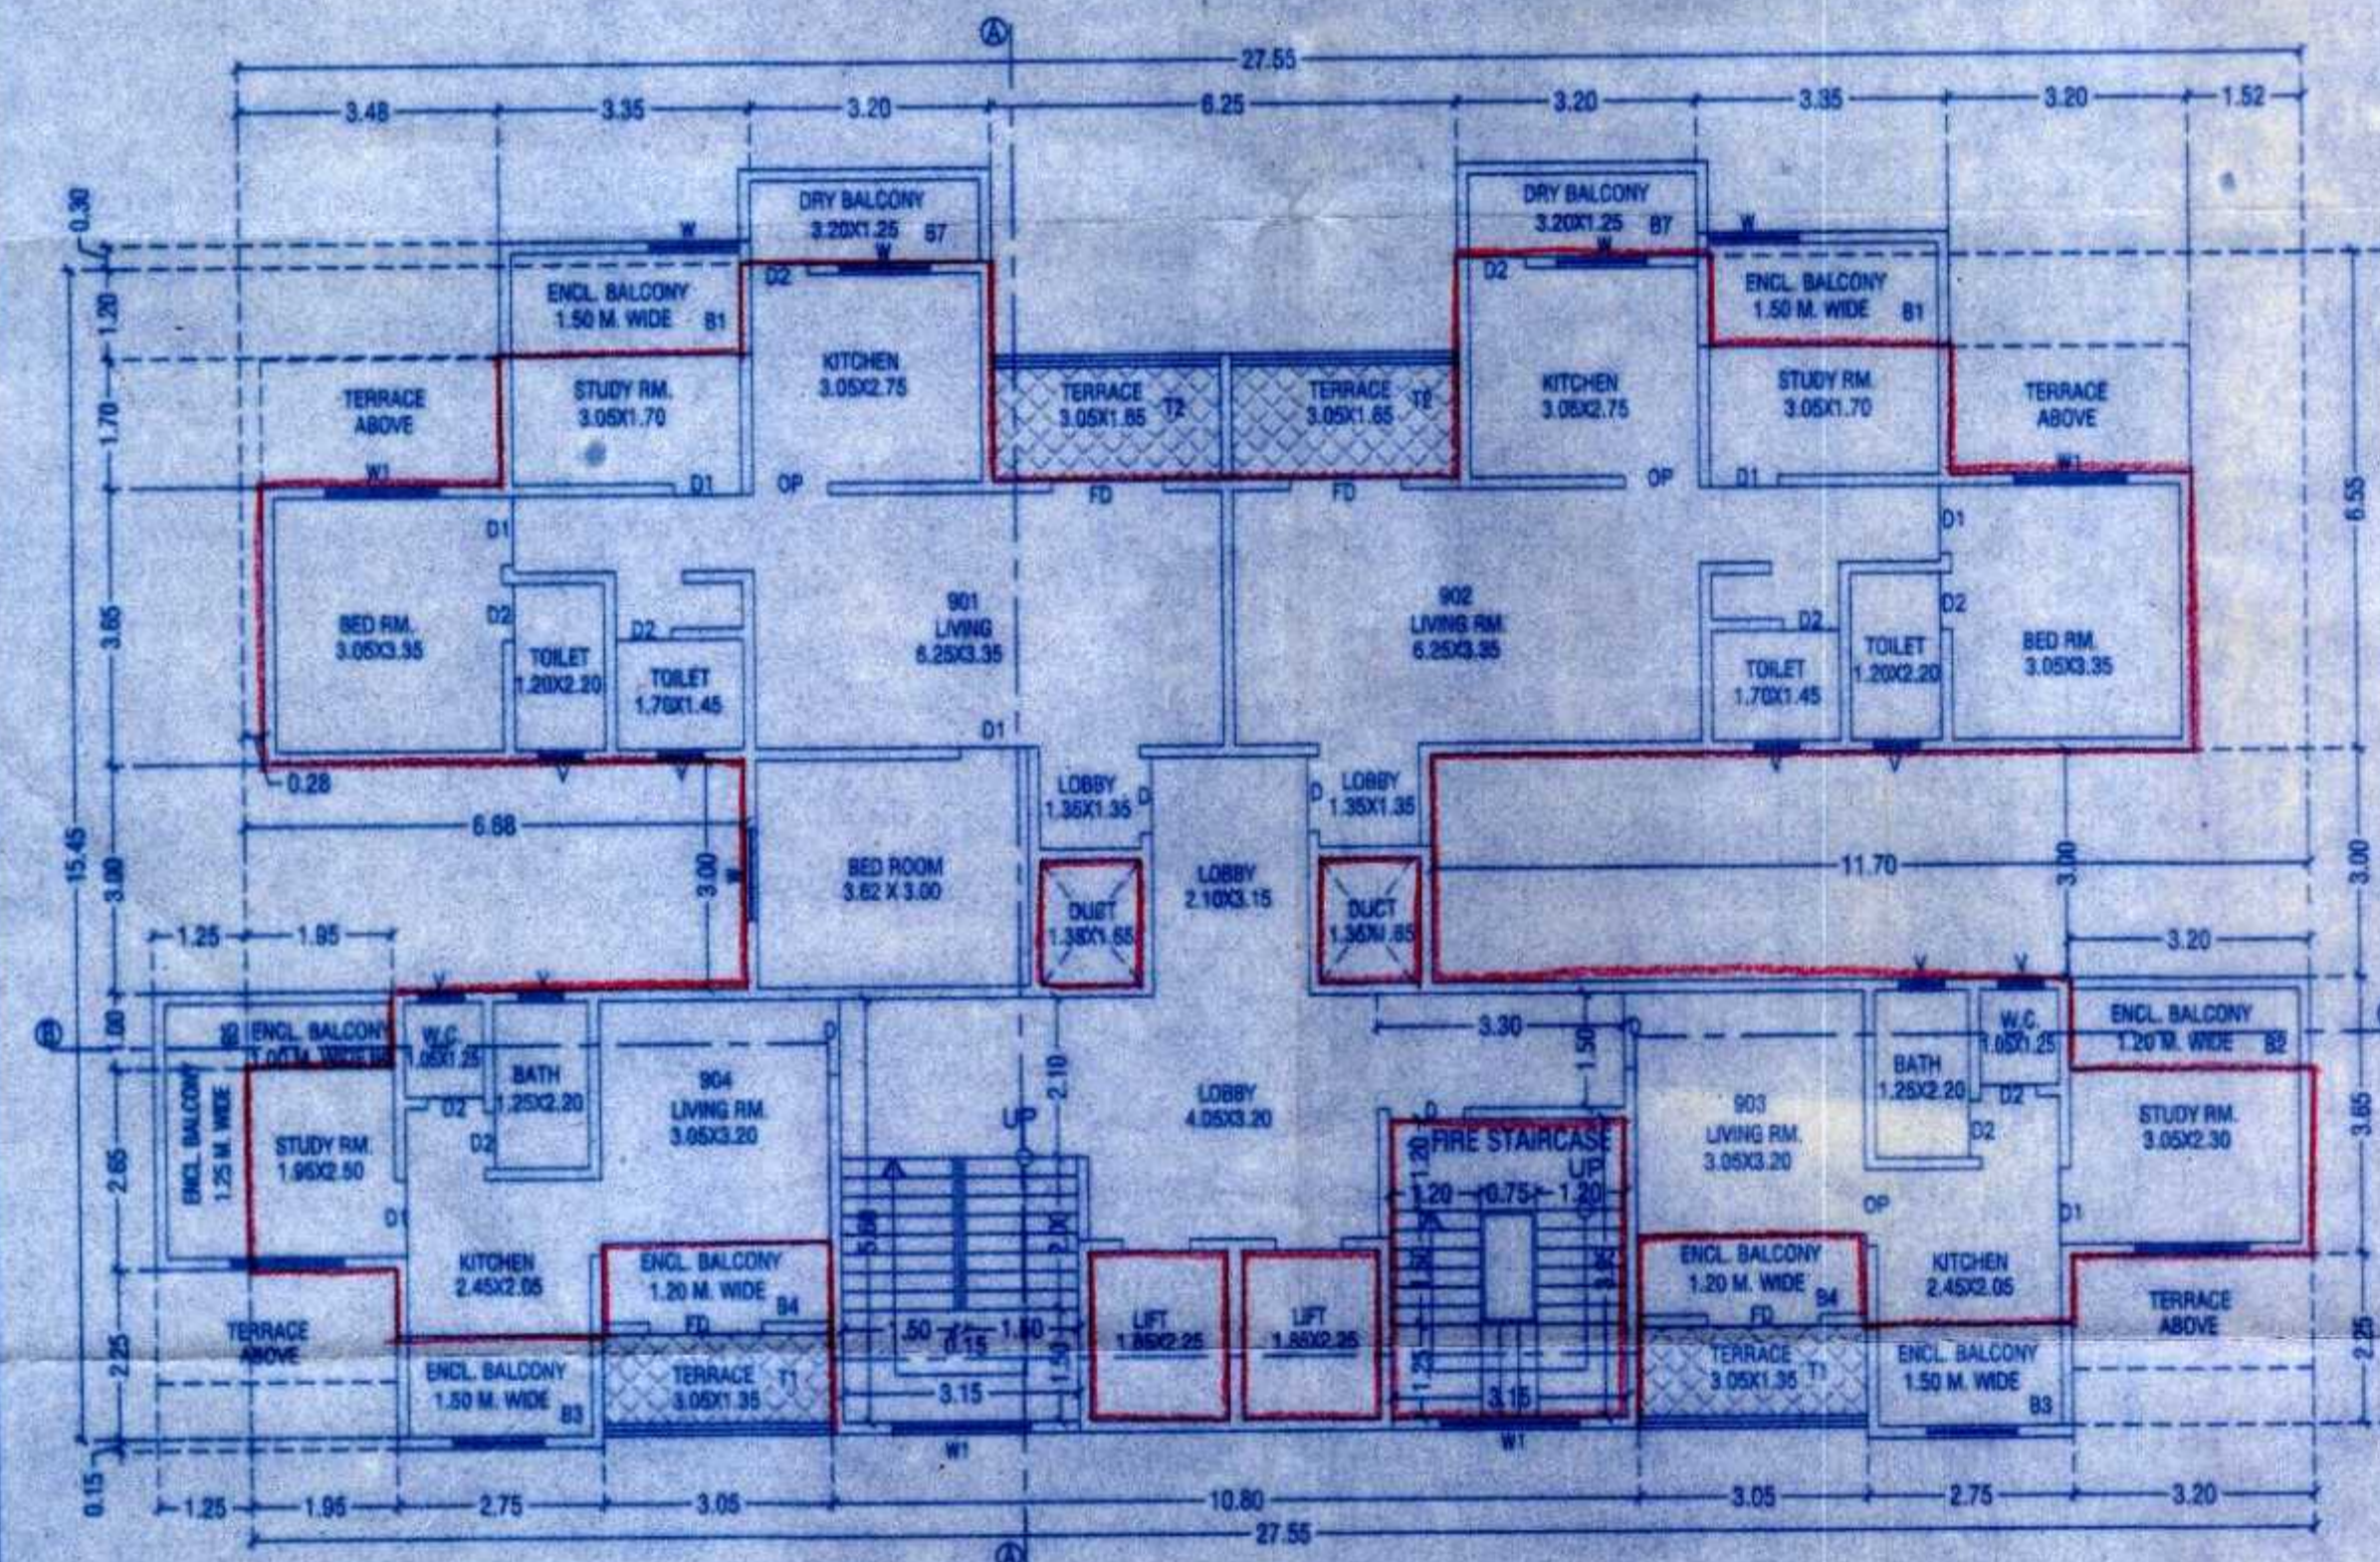

9th FLOOR PLAN

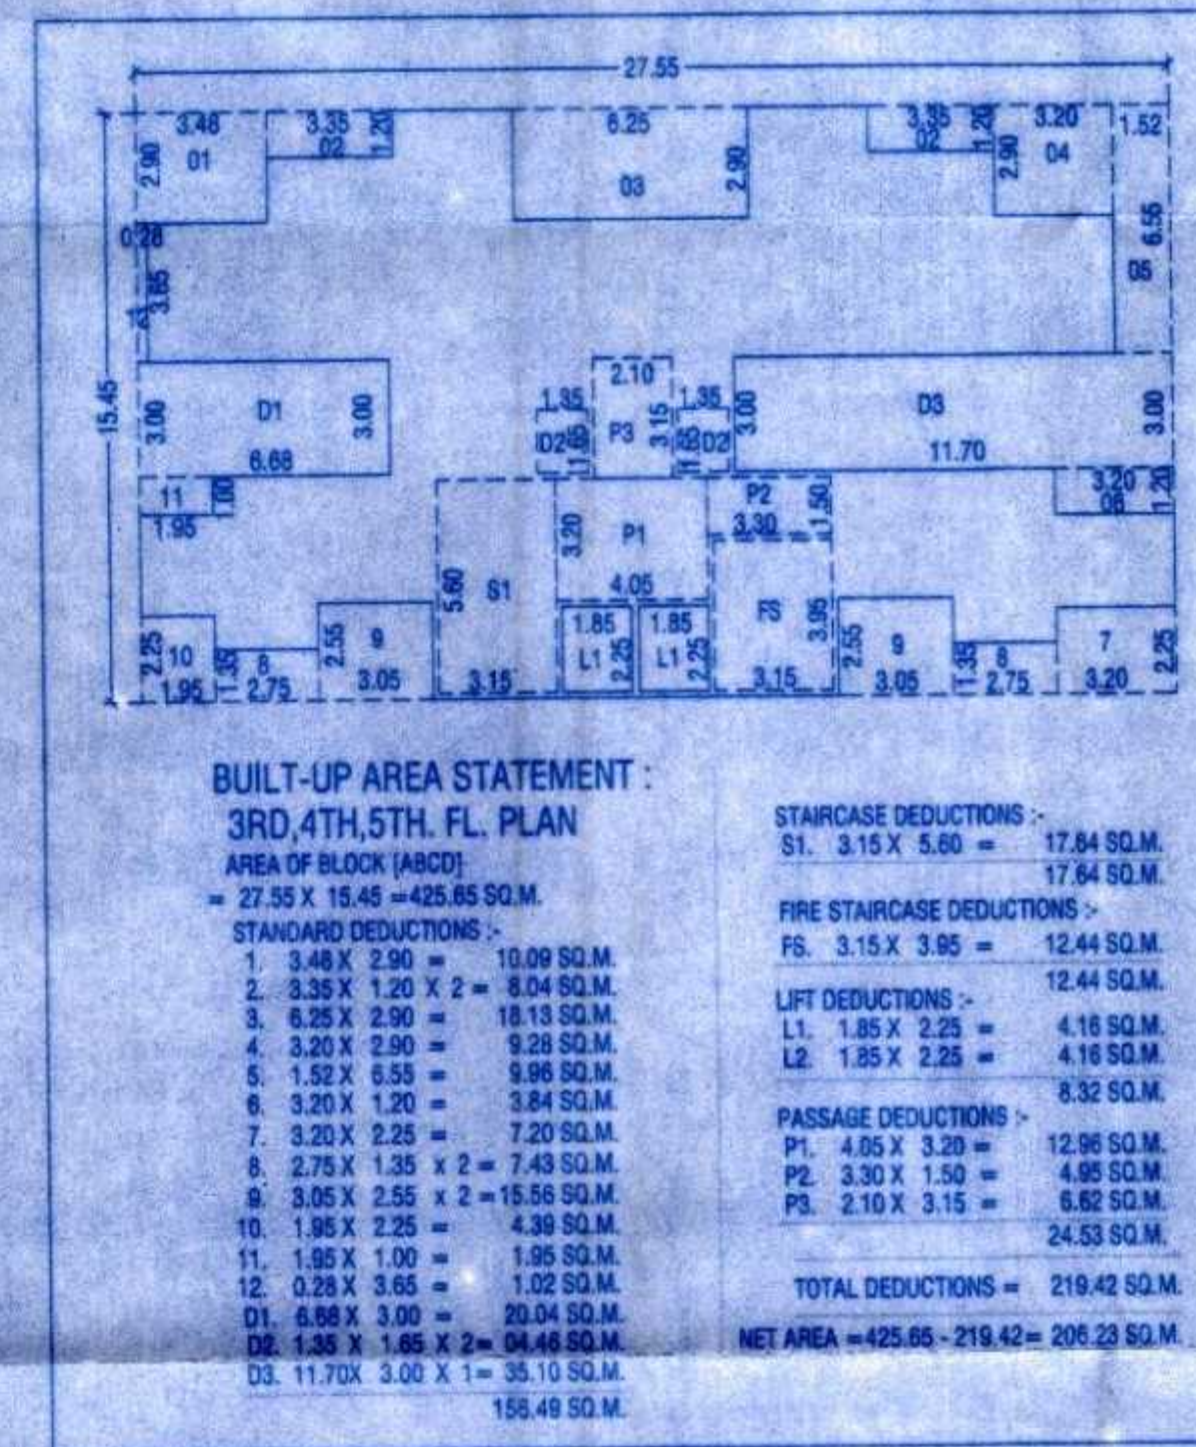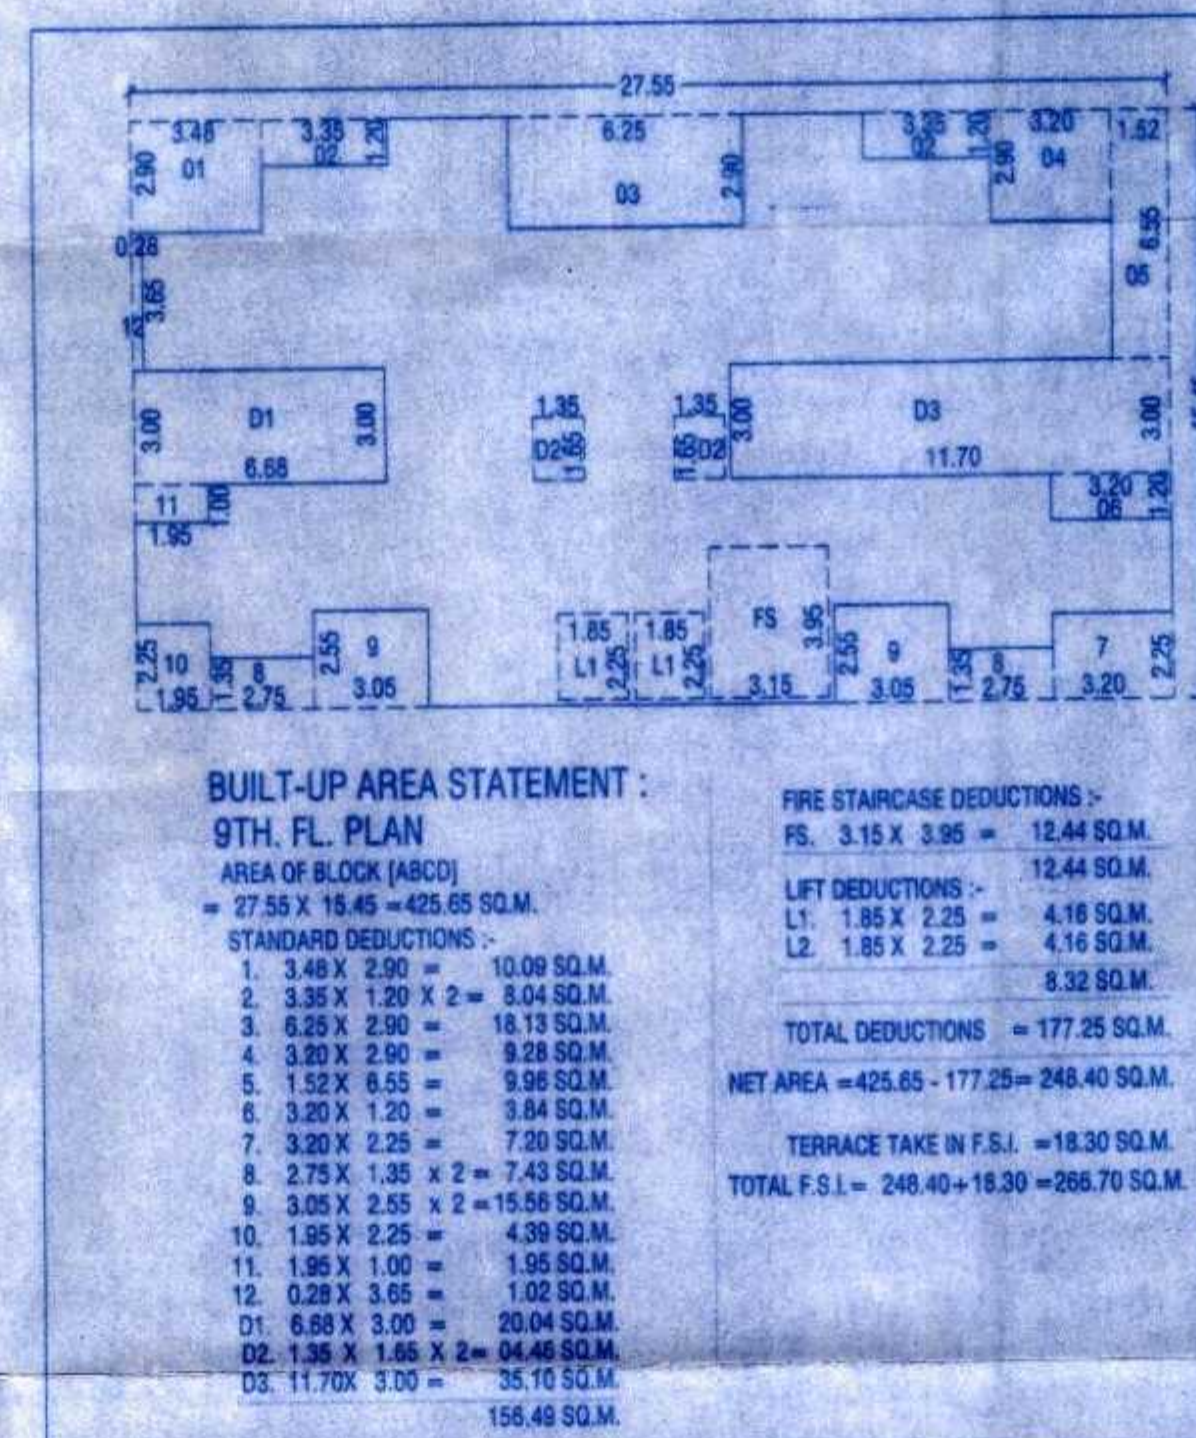

PROJECT
OWNER'S NAME & ADDRESS
PROPOSED RESIDENTIAL + COMMERCIAL BUILDING ON
S.NO.32/2A/82A/8A/8A PLOT NO.1+2+4+5+6+8
AT KONDHWA BK. TAL. HAVELI, DIST. PUNE

OWNER NAME -
M/S. HILL TOWN CONSTRUCTION THROUGH
Mr. R.A. MILANI & OTHERS
HILL TOWN CONSTRUCTION
Bhav. Shilpa. Khandekar

SCALE: 1:100
DATE: 10-10-2022
APPROVED BY: PARVEZ J.
DRAWN BY: HUSAIN

DRG. NO.
REVISION NO.
DATE: 10-10-2022

PARVEZ JAMADAR & ASSOCIATES
Architectural & Planning Consultants
Office No. 1 & 2, 2nd Floor, Wharff Road, Opp. to Burger King
Near Pimpri Police Chowky, Pimpri, Maharashtra, India. Pimpri, Pune. 411 004
Tel: +91 20 25027723, 25027415
E-mail: design@parvezj.com, arch_planning@parvezj.com
Website: www.parvezj.com