



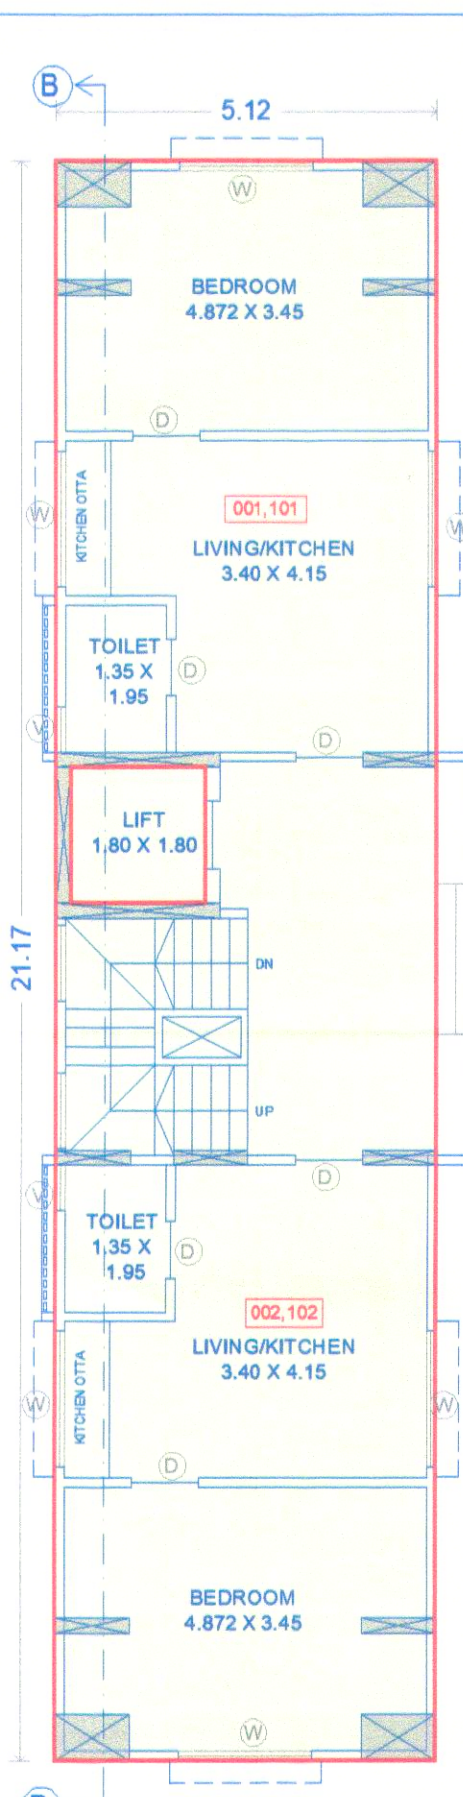

MHADA-TYPICAL FLOOR PLAN
(STILT & 1ST FLOOR)

KEY PLAN-TYPICAL FLOOR PLAN
(STILT & 1ST FLOOR)
(SCALE 1:200)


A-BLOCK	108.43
L1	3.24
TOTAL	105.19

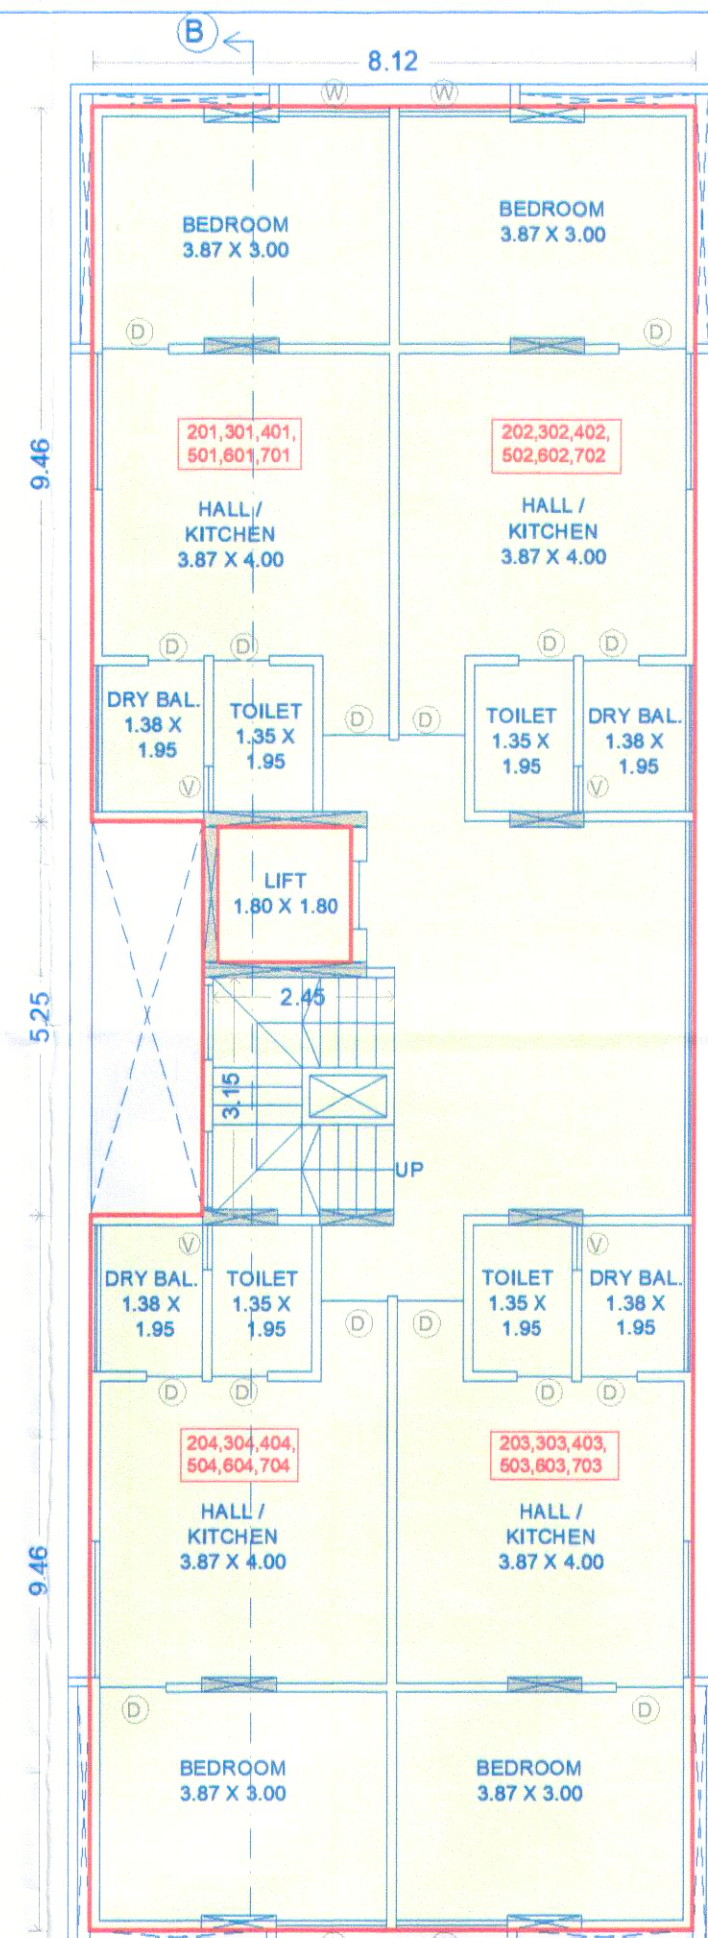

MHADA-TYPICAL FLOOR PLAN
(2ND-7TH FLOOR)

KEY PLAN-TYPICAL FLOOR PLAN
(2nd-7th floor)
(SCALE 1:200)


A-BLOCK	196.29
01	7.88
L1	3.24
TOTAL	185.18

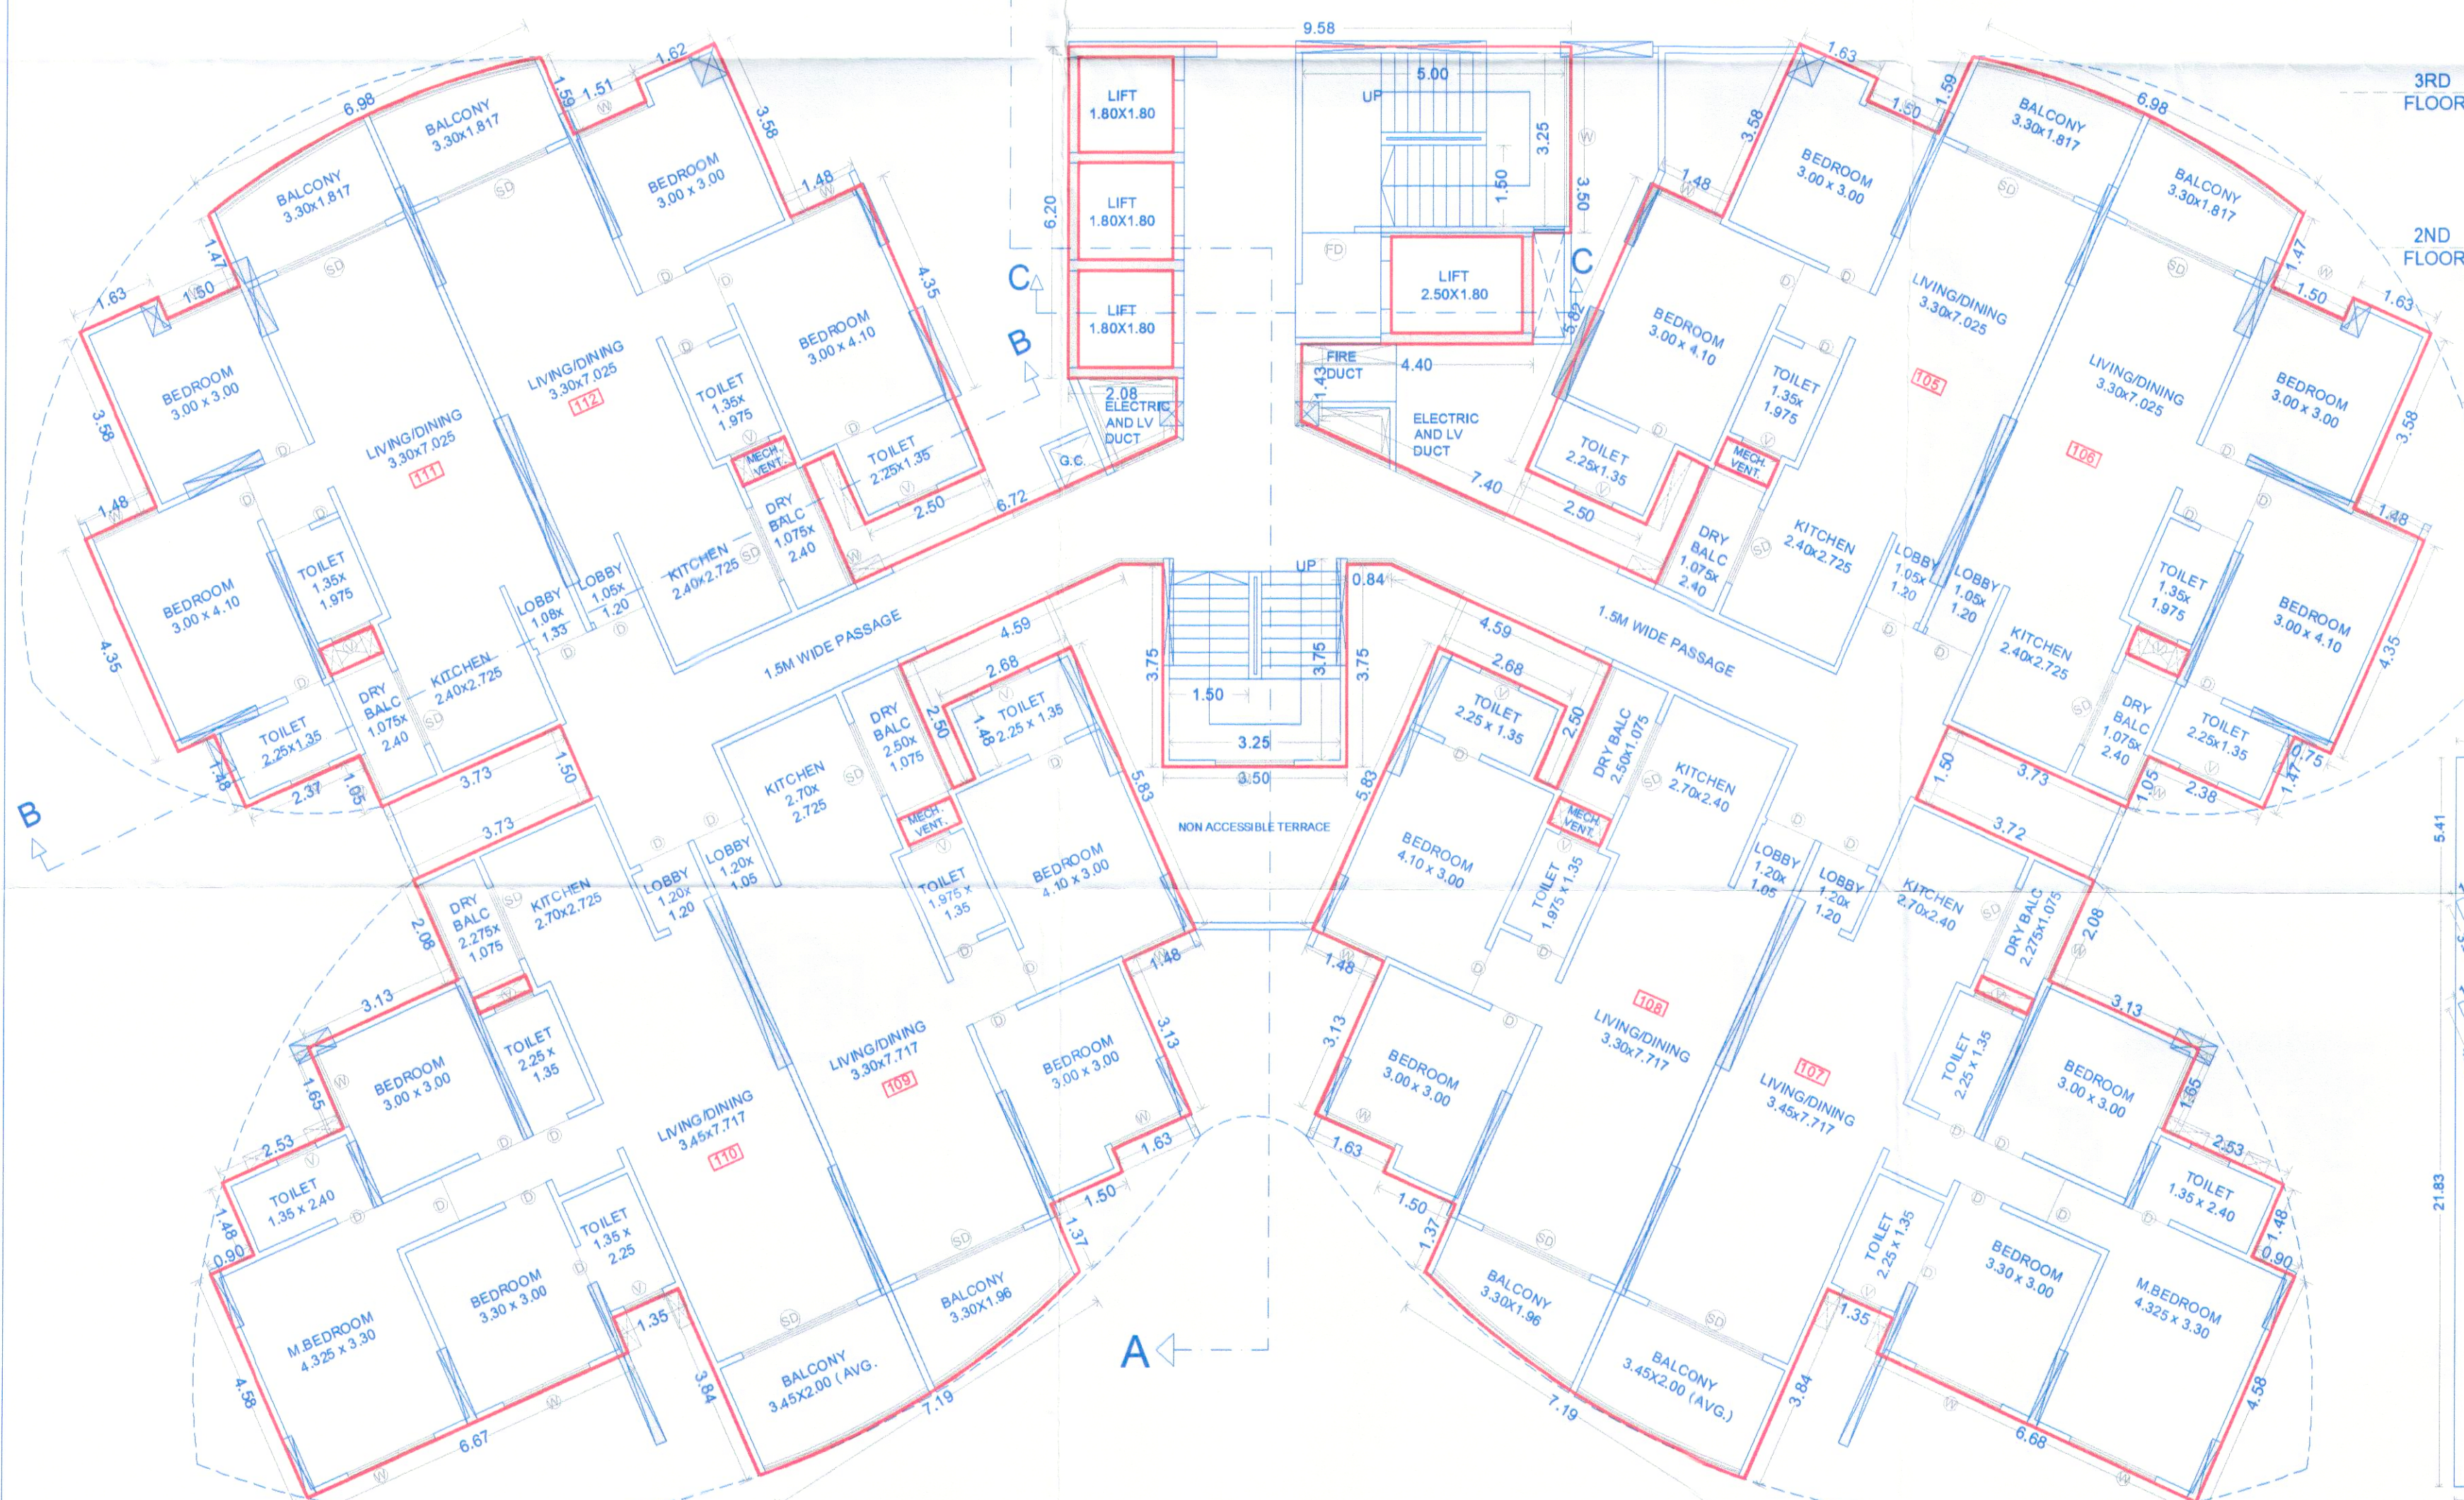


FIRST FLOOR PLAN
(SCALE-1:100)



MHADA-ELEVATION

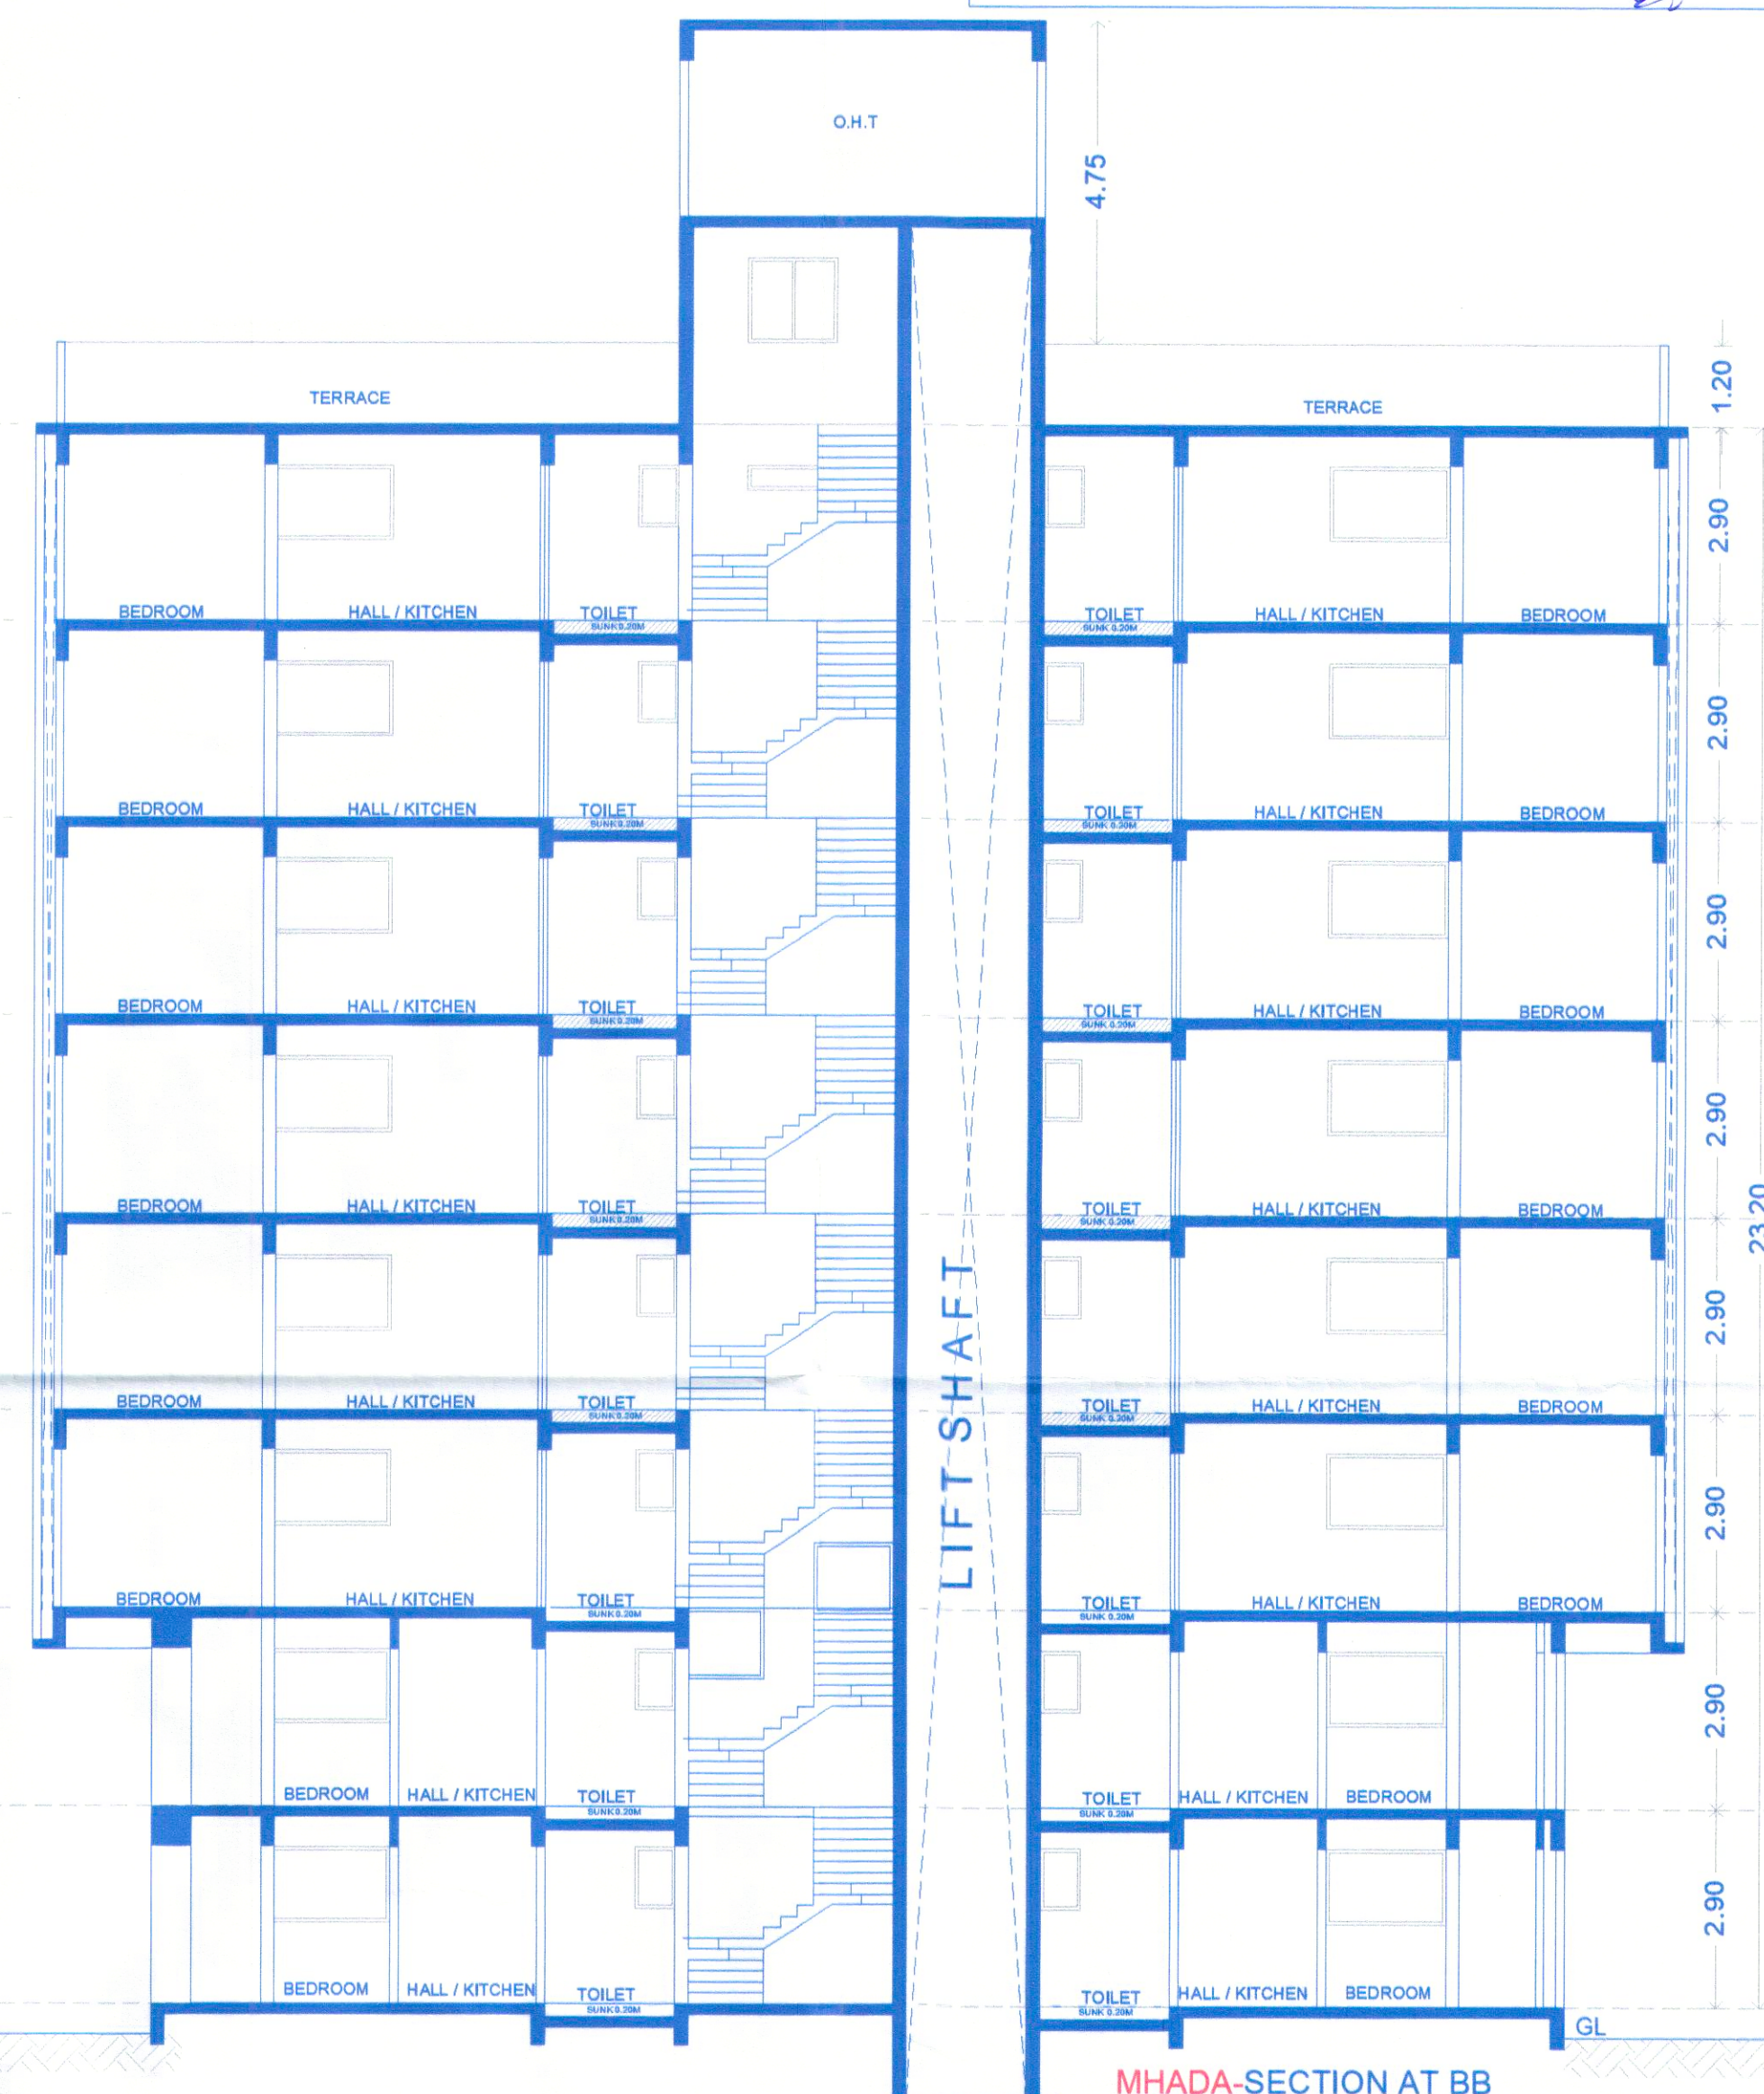

MHADA-SECTION AT BB
(SCALE:1:100)

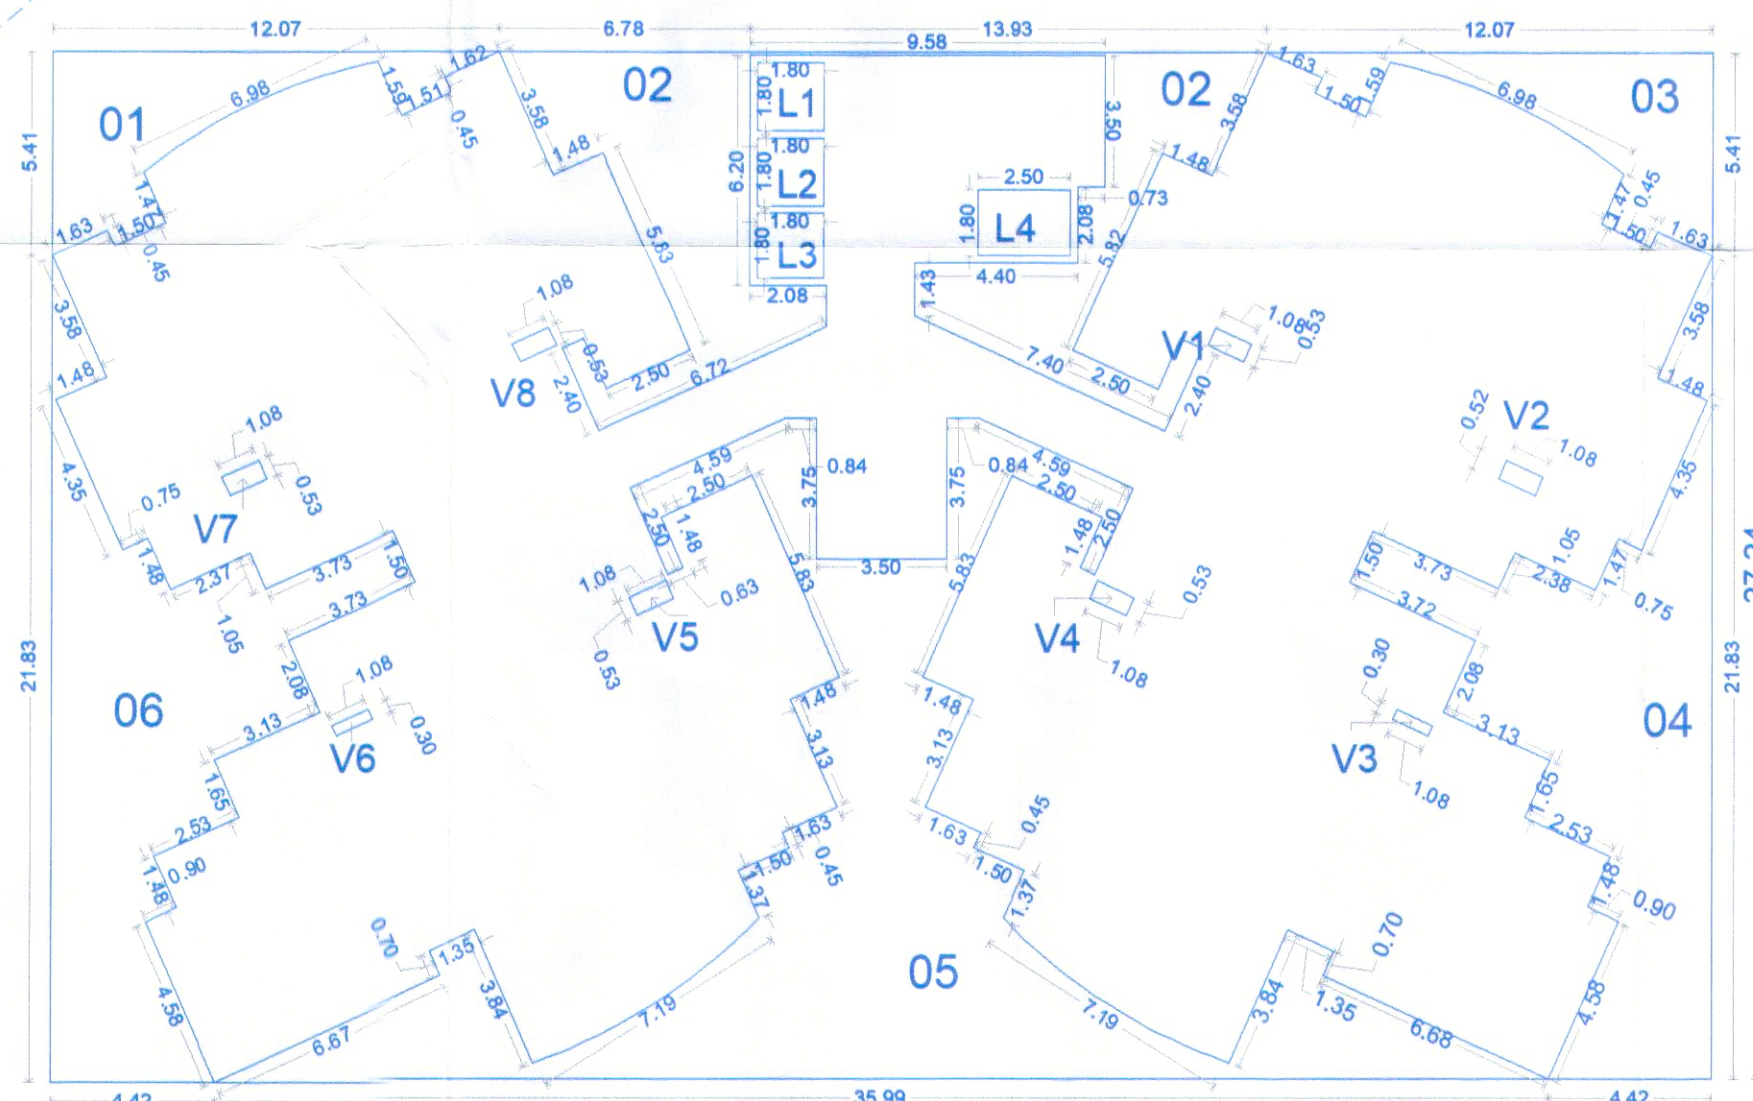

KEY PLAN-FIRST FLOOR PLAN
(SCALE 1:200)

STAMP OF APPROVAL

Sanctioned No. B.P. /Wakad/109/2025
Subject to conditions mentioned in the
Office Order No. 10/09/2025
Date : 10/09/2025



O. C. Signed by
City Engineer

for City Engineer
Building Permission Dept.
PCMC., Pimpri, Pune-18.

A-BLOCK	1221.29	V5	0.56
01	24.56	V6	0.32
02	70.18	V7	0.56
03	24.55	V8	0.56
04	76.46	L1	3.24
05	142.27	L2	3.24
06	76.46	L3	3.24
V1	0.56	L4	4.50
V2	0.56	TOTAL	788.56
V3	0.32		
V4	0.56		

OWNER'S NAME :-
MR. SHARAD SUBRAO KOKATE
PROJECT :-
SURVEY NO. :- 173/1/1A
DESCRIPTION :- REGULAR TRACK, WAKAD, PUNE.

OWNER SIGN :-

Signature of Owner

PATIL & BUGADE ASSOCIATES
ARCHITECT - INTERIOR DESIGNER
SHEET NO. :- 04/09
DRAWN BY :- IFITJA
KEY NO. :-
DATE : 06 AUG 2024
ARCHITECT SIGN
MR. AMOL BUGADE
SCALE :- 1:100