



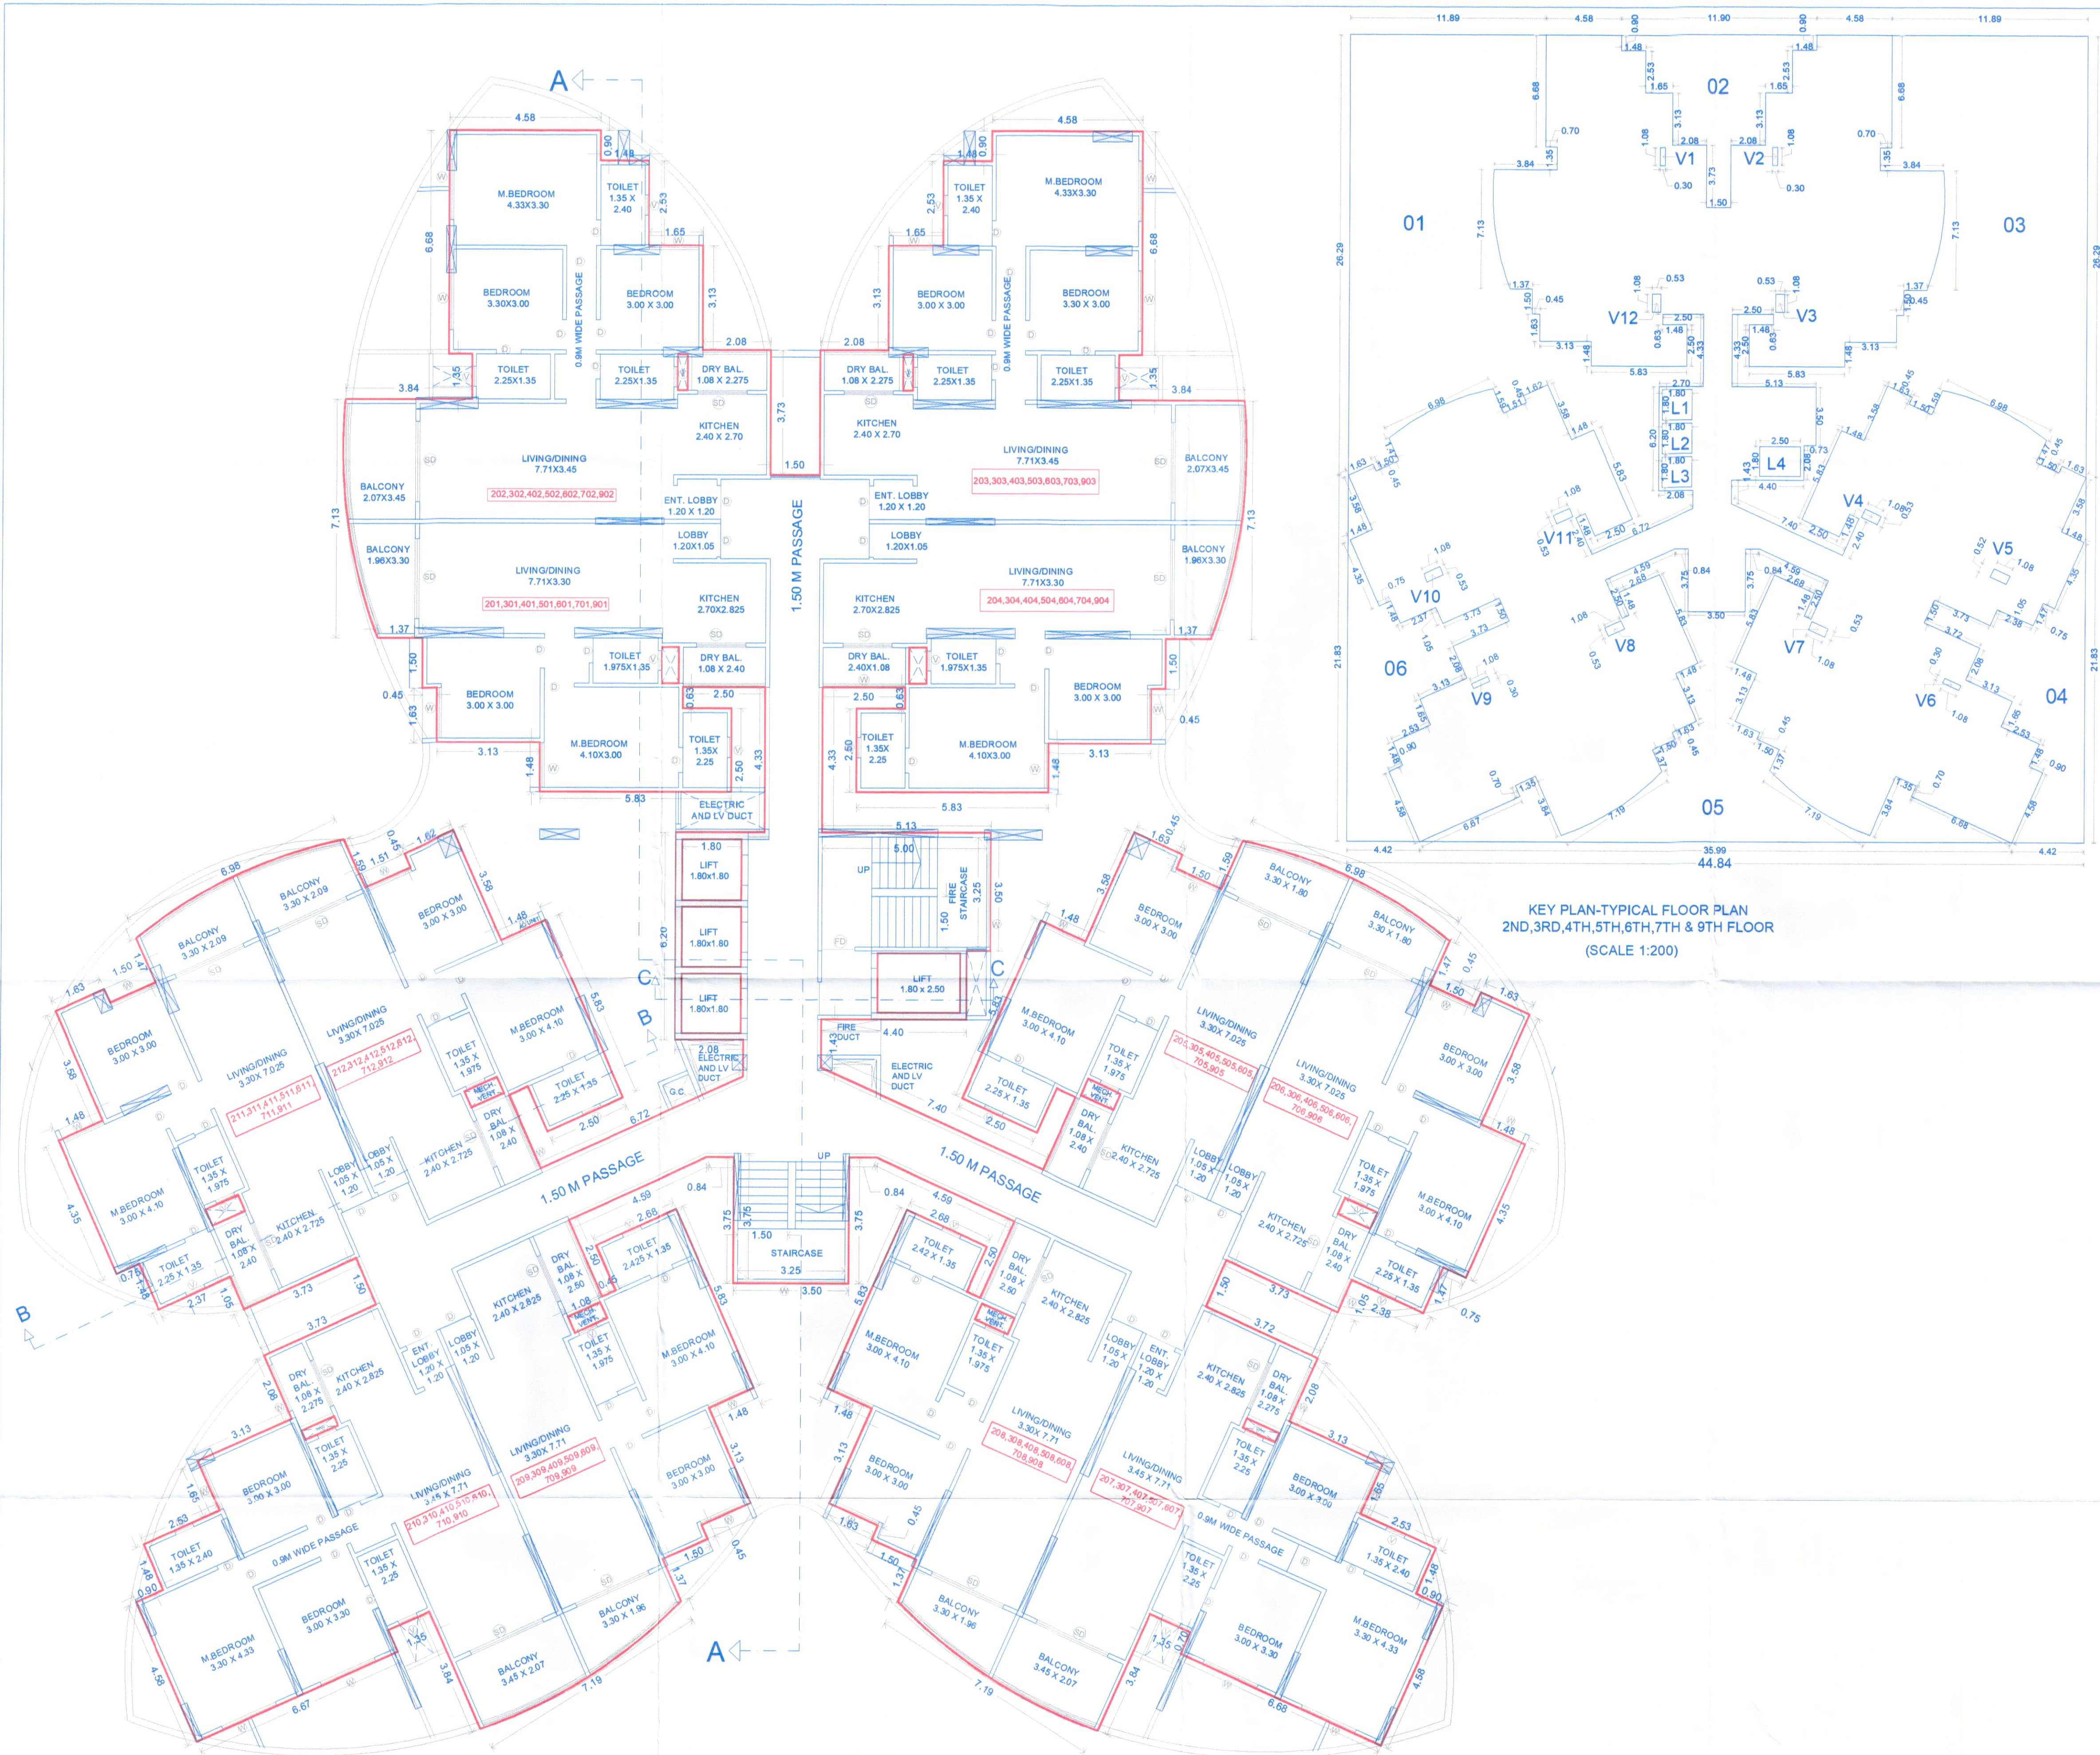

TYPICAL FLOOR PLAN
2ND,3RD,4TH,5TH,6TH,7TH & 9TH FLOOR

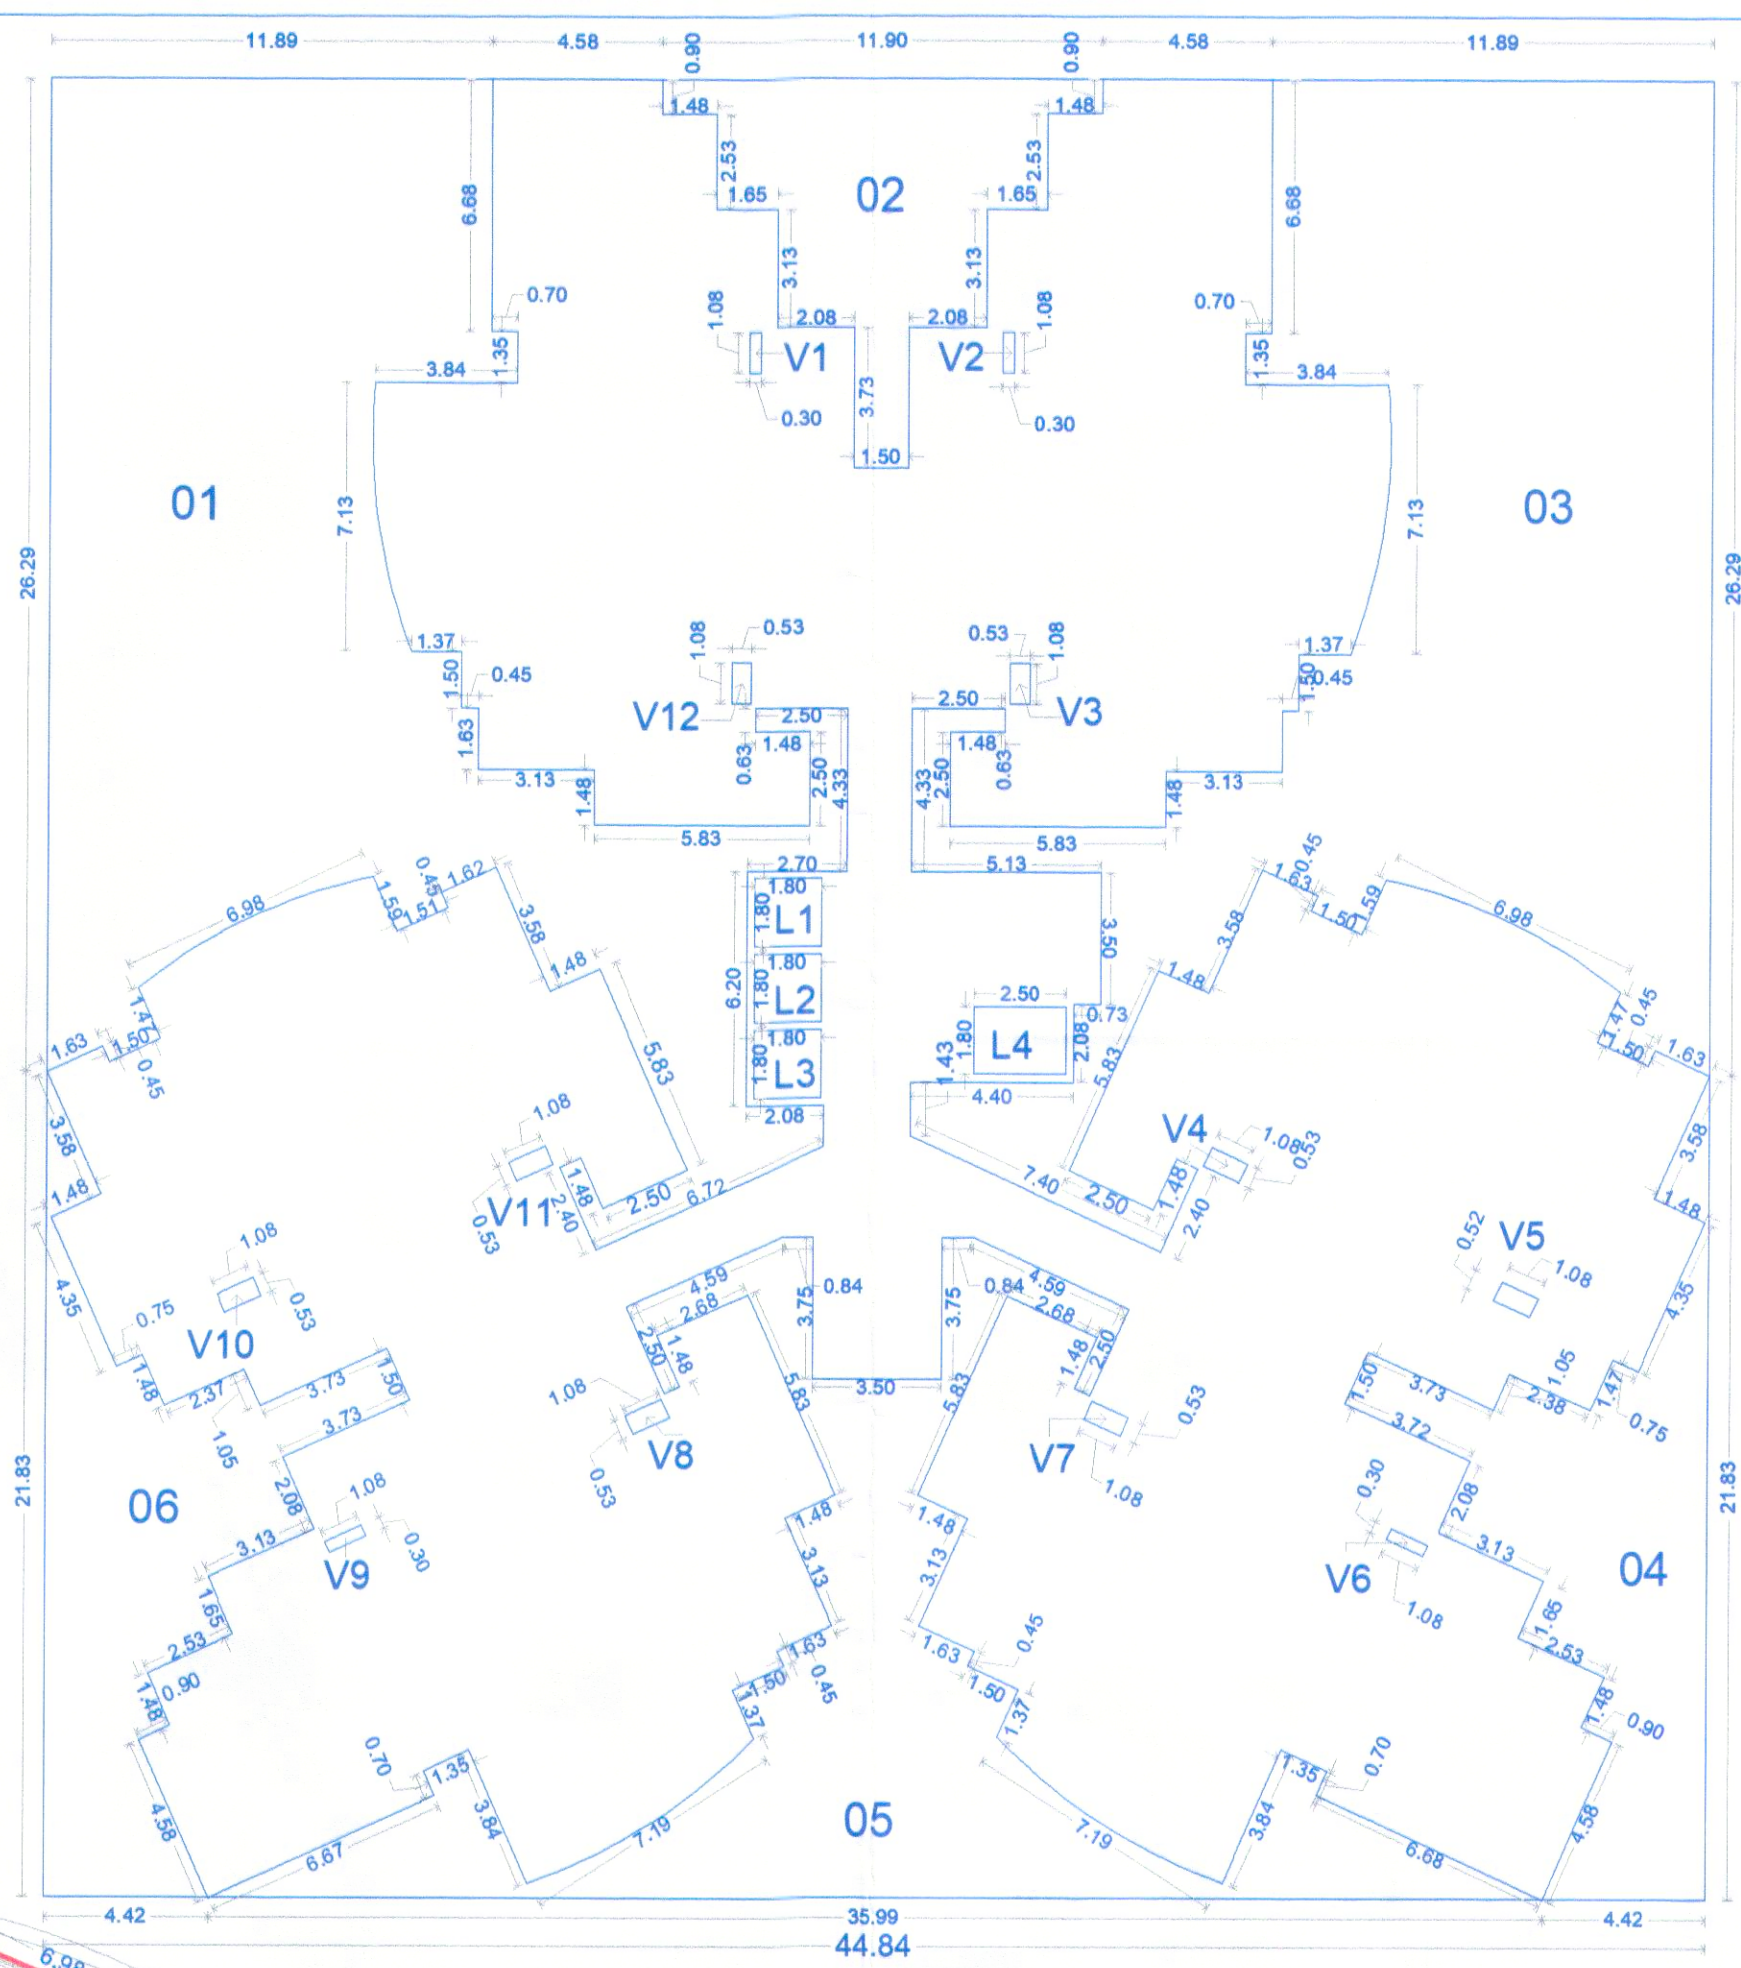

KEY PLAN-TYPICAL FLOOR PLAN
2ND,3RD,4TH,5TH,6TH,7TH & 9TH FLOOR
(SCALE 1:200)

A-BLOCK	2157.59
01	310.40
02	56.55
03	300.66
04	76.46
05	143.03
06	76.46
V1	0.32
V2	0.32
V3	0.56
V4	0.56
V5	0.56
V6	0.32
V7	0.56
V8	0.56
V9	0.32
V10	0.56
V11	0.56
V12	0.56
L1	3.24
L2	3.24
L3	3.24
L4	4.50
TOTAL	1174.01

STAMP OF APPROVAL

Sanctioned No. B.F /Wakad/10/9/2025
Subject to conditions mentioned in the
Office Order No.
aven dated 10/09/2025
Pimpri
Date: 10/09/2025

O. C. Signed by
City Engineer

ESTD.
11/10/82
Pimpri
Building Permission Dept.
PCMC, Pimpri, Pune-18.

OWNER'S NAME :-
MR. SHARAD SUBRAO KOKATE
PROJECT :-
SURVEY NO.: - 173/1/1A
DESCRIPTION : REGULAR TRACK, WAKAD, PUNE.

PATIL & BUGADE
ASSOCIATES
ARCHITECT - INTERIOR DESIGNER
Plot No. 14/15, D-3 Block, Kalyan, Near, Next to
St. Andrews School, MIDC, Chembur, Pune 411 006
archibugade@gmail.com
982 580 4390 | 982 870 2749

SHEET NO :- 05/09
DRAWN BY :- IFIT-JA
KEY NO :-
ARCHITECT SIGN :-
MR. AMOL BUGADE

DATE :-
06 AUG 2024
SCALE :- 1:100