



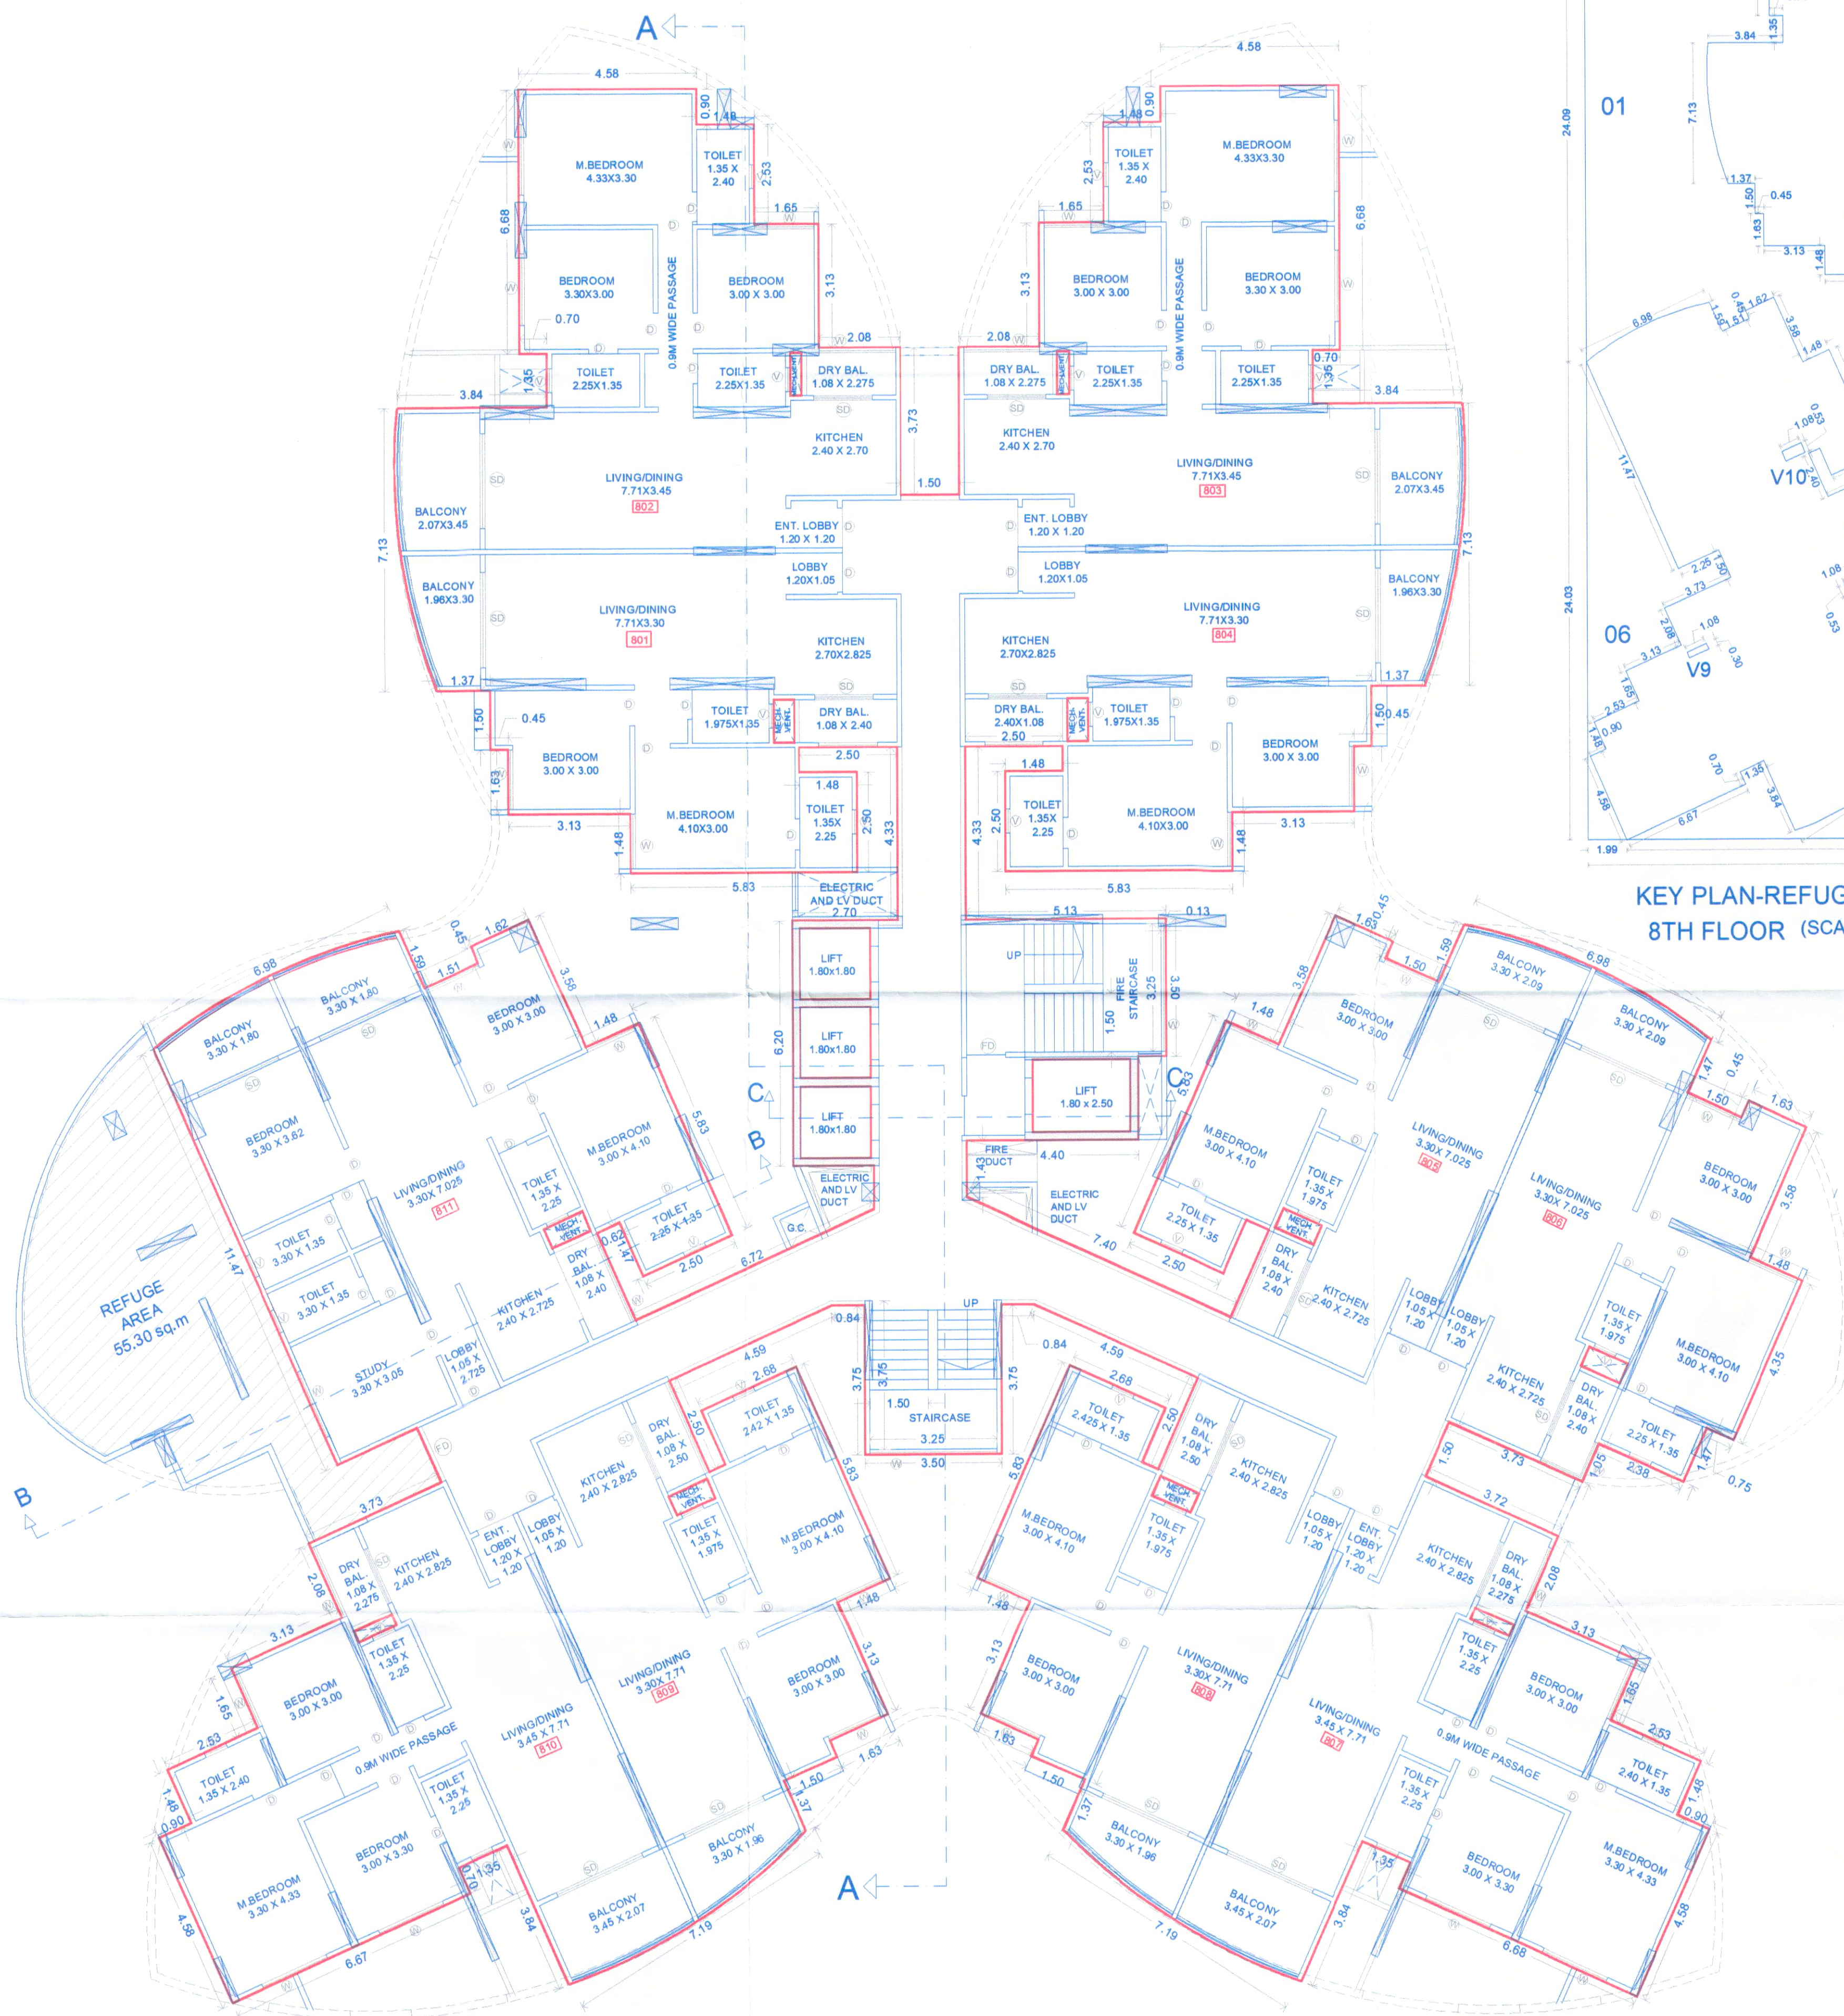


REFUGE FLOOR PLAN
8TH FLOOR (SCALE:1:100)

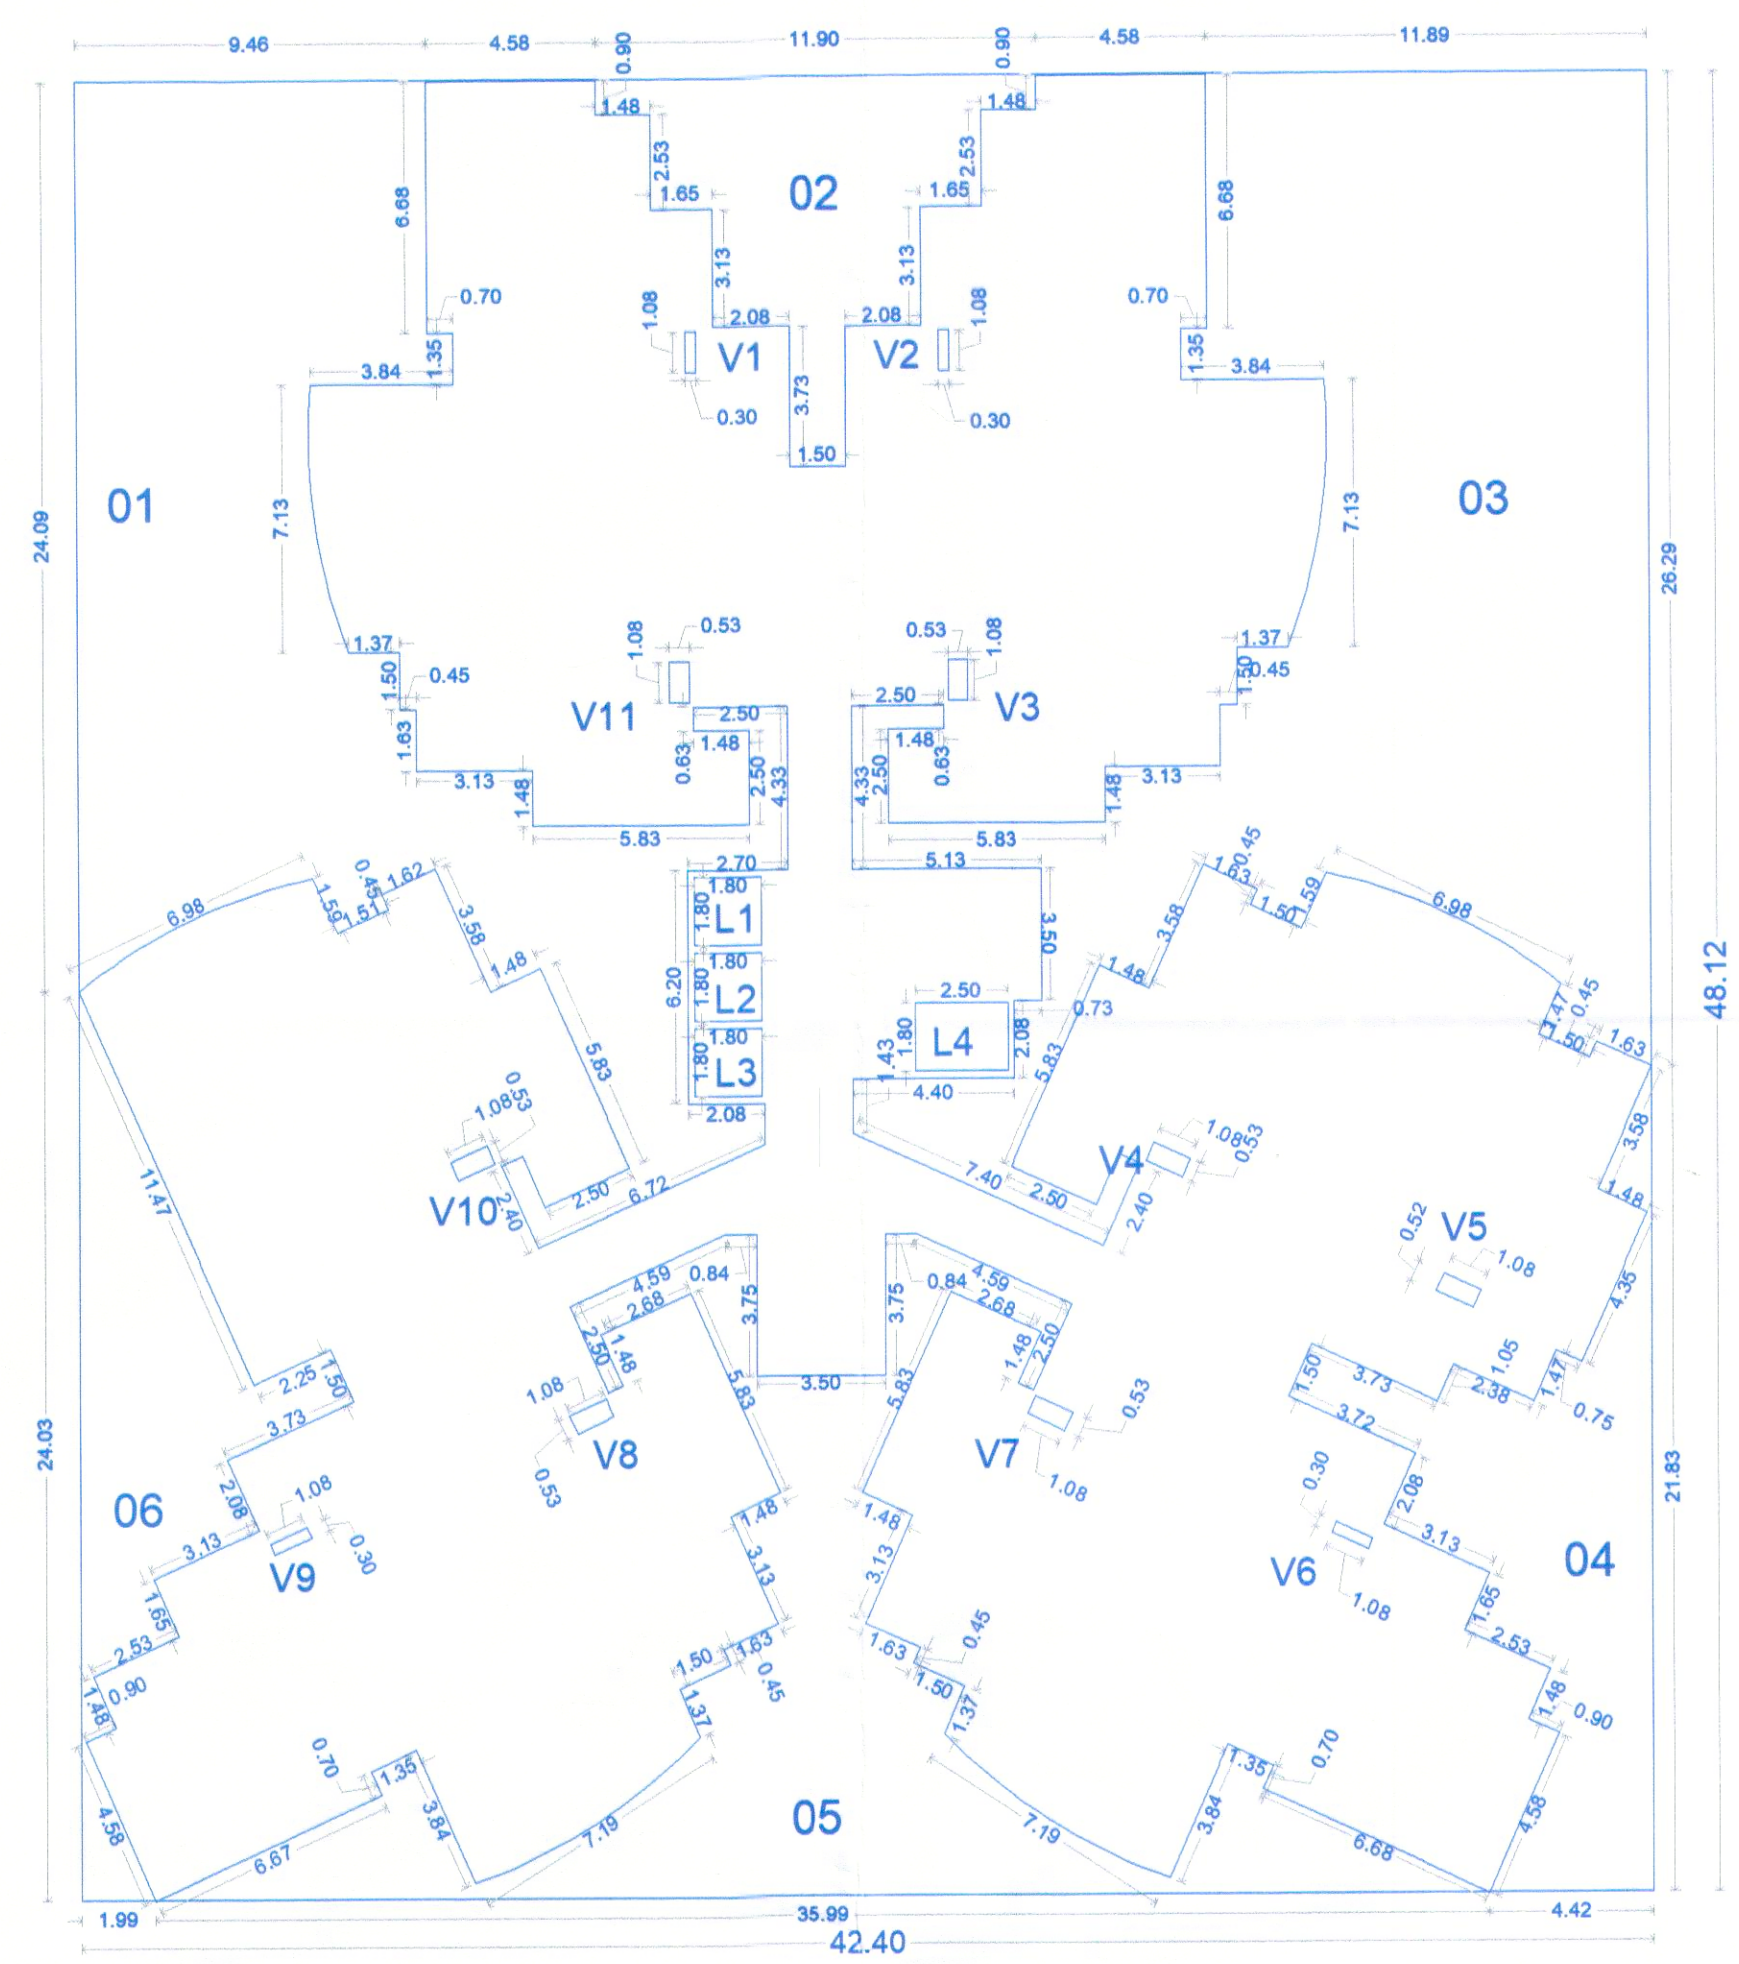

KEY PLAN-REFUGE FLOOR PLAN
8TH FLOOR (SCALE:1:200)

REFUGE FLOOR CALCULATION
NO. OF OCCUPANTS CONSIDERED FOR REFUGE AREA i.e. ACCORDING TO RESIDENTIAL BLDG,
A) OCCUPANT LOAD=0.3 SQ.M/ PERSON
B) NO. OF PERSONS PER TENEMENT= 5 NO.S
C) NO. OF TENEMENTS FOR 2 CONSECUTIVE FLRS +1 REFUGE FLR.
=24+12=36 TENEMENTS
REFUGE AREA REQUIRED (AXBXC)
=36X5X0.3
= 54.00 SQ.M.
PROPOSED AREA = 55.30 SQ.M.

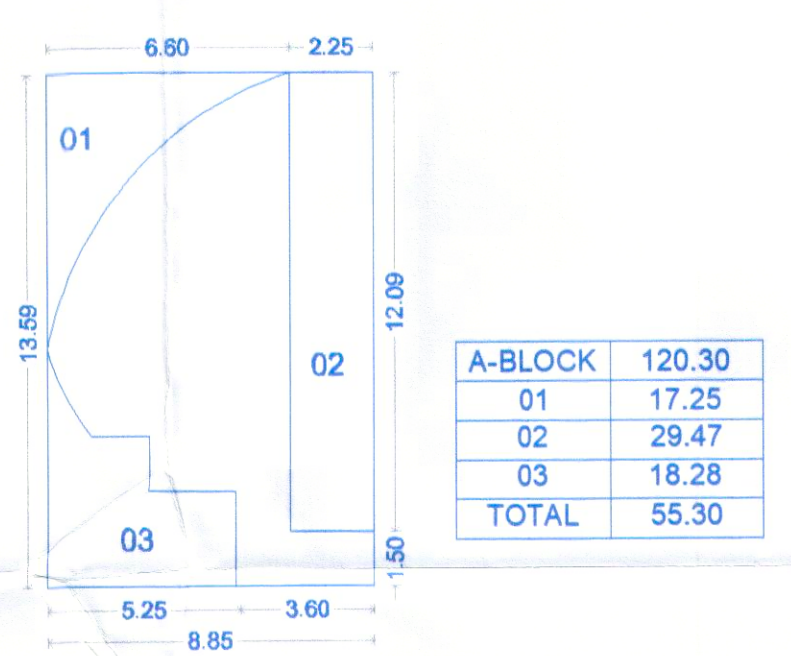

KEY PLAN-REFUGE AREA
(SCALE:1:200)

A-BLOCK	2040.38
01	246.78
02	56.55
03	300.66
04	76.46
05	143.66
06	59.72
V1	0.32
V2	0.32
V3	0.56
V4	0.56
V5	0.56
V6	0.32
V7	0.56
V8	0.56
V9	0.32
V10	0.56
V11	0.56
L1	3.24
L2	3.24
L3	3.24
L4	4.50
TOTAL	1137.09

STAMP OF APPROVAL

Sanctioned No. B.P. 10/09/2025
Subject to conditions mentioned in the Office Order No. 10/09/2025
Pimpri
Date : 10/09/2025

ESTD. 11/10/82
Pimpri-Chinchwad Municipal Corporation

O. C. Signed by
City Engineer

City Engineer
Building Permission Dept.
PCMC., Pimpri, Pune-18.

OWNER'S NAME :- MR. SHARAD SUBRAO KOKATE

OWNER SIGN :-

PROJECT :- SURVEY NO.: - 173/1/1A

DESCRIPTION :- REGULAR TRACK, WAKAD, PUNE.

PATIL & BUGADE ASSOCIATES

SHEET NO :- 07/09

DRAWN BY :- IFITJA

KEY NO :-

ARCHITECT SIGN :- MR. AMOL BUGADE

DATE :- 06 AUG 2024

SCALE :- 1:100