




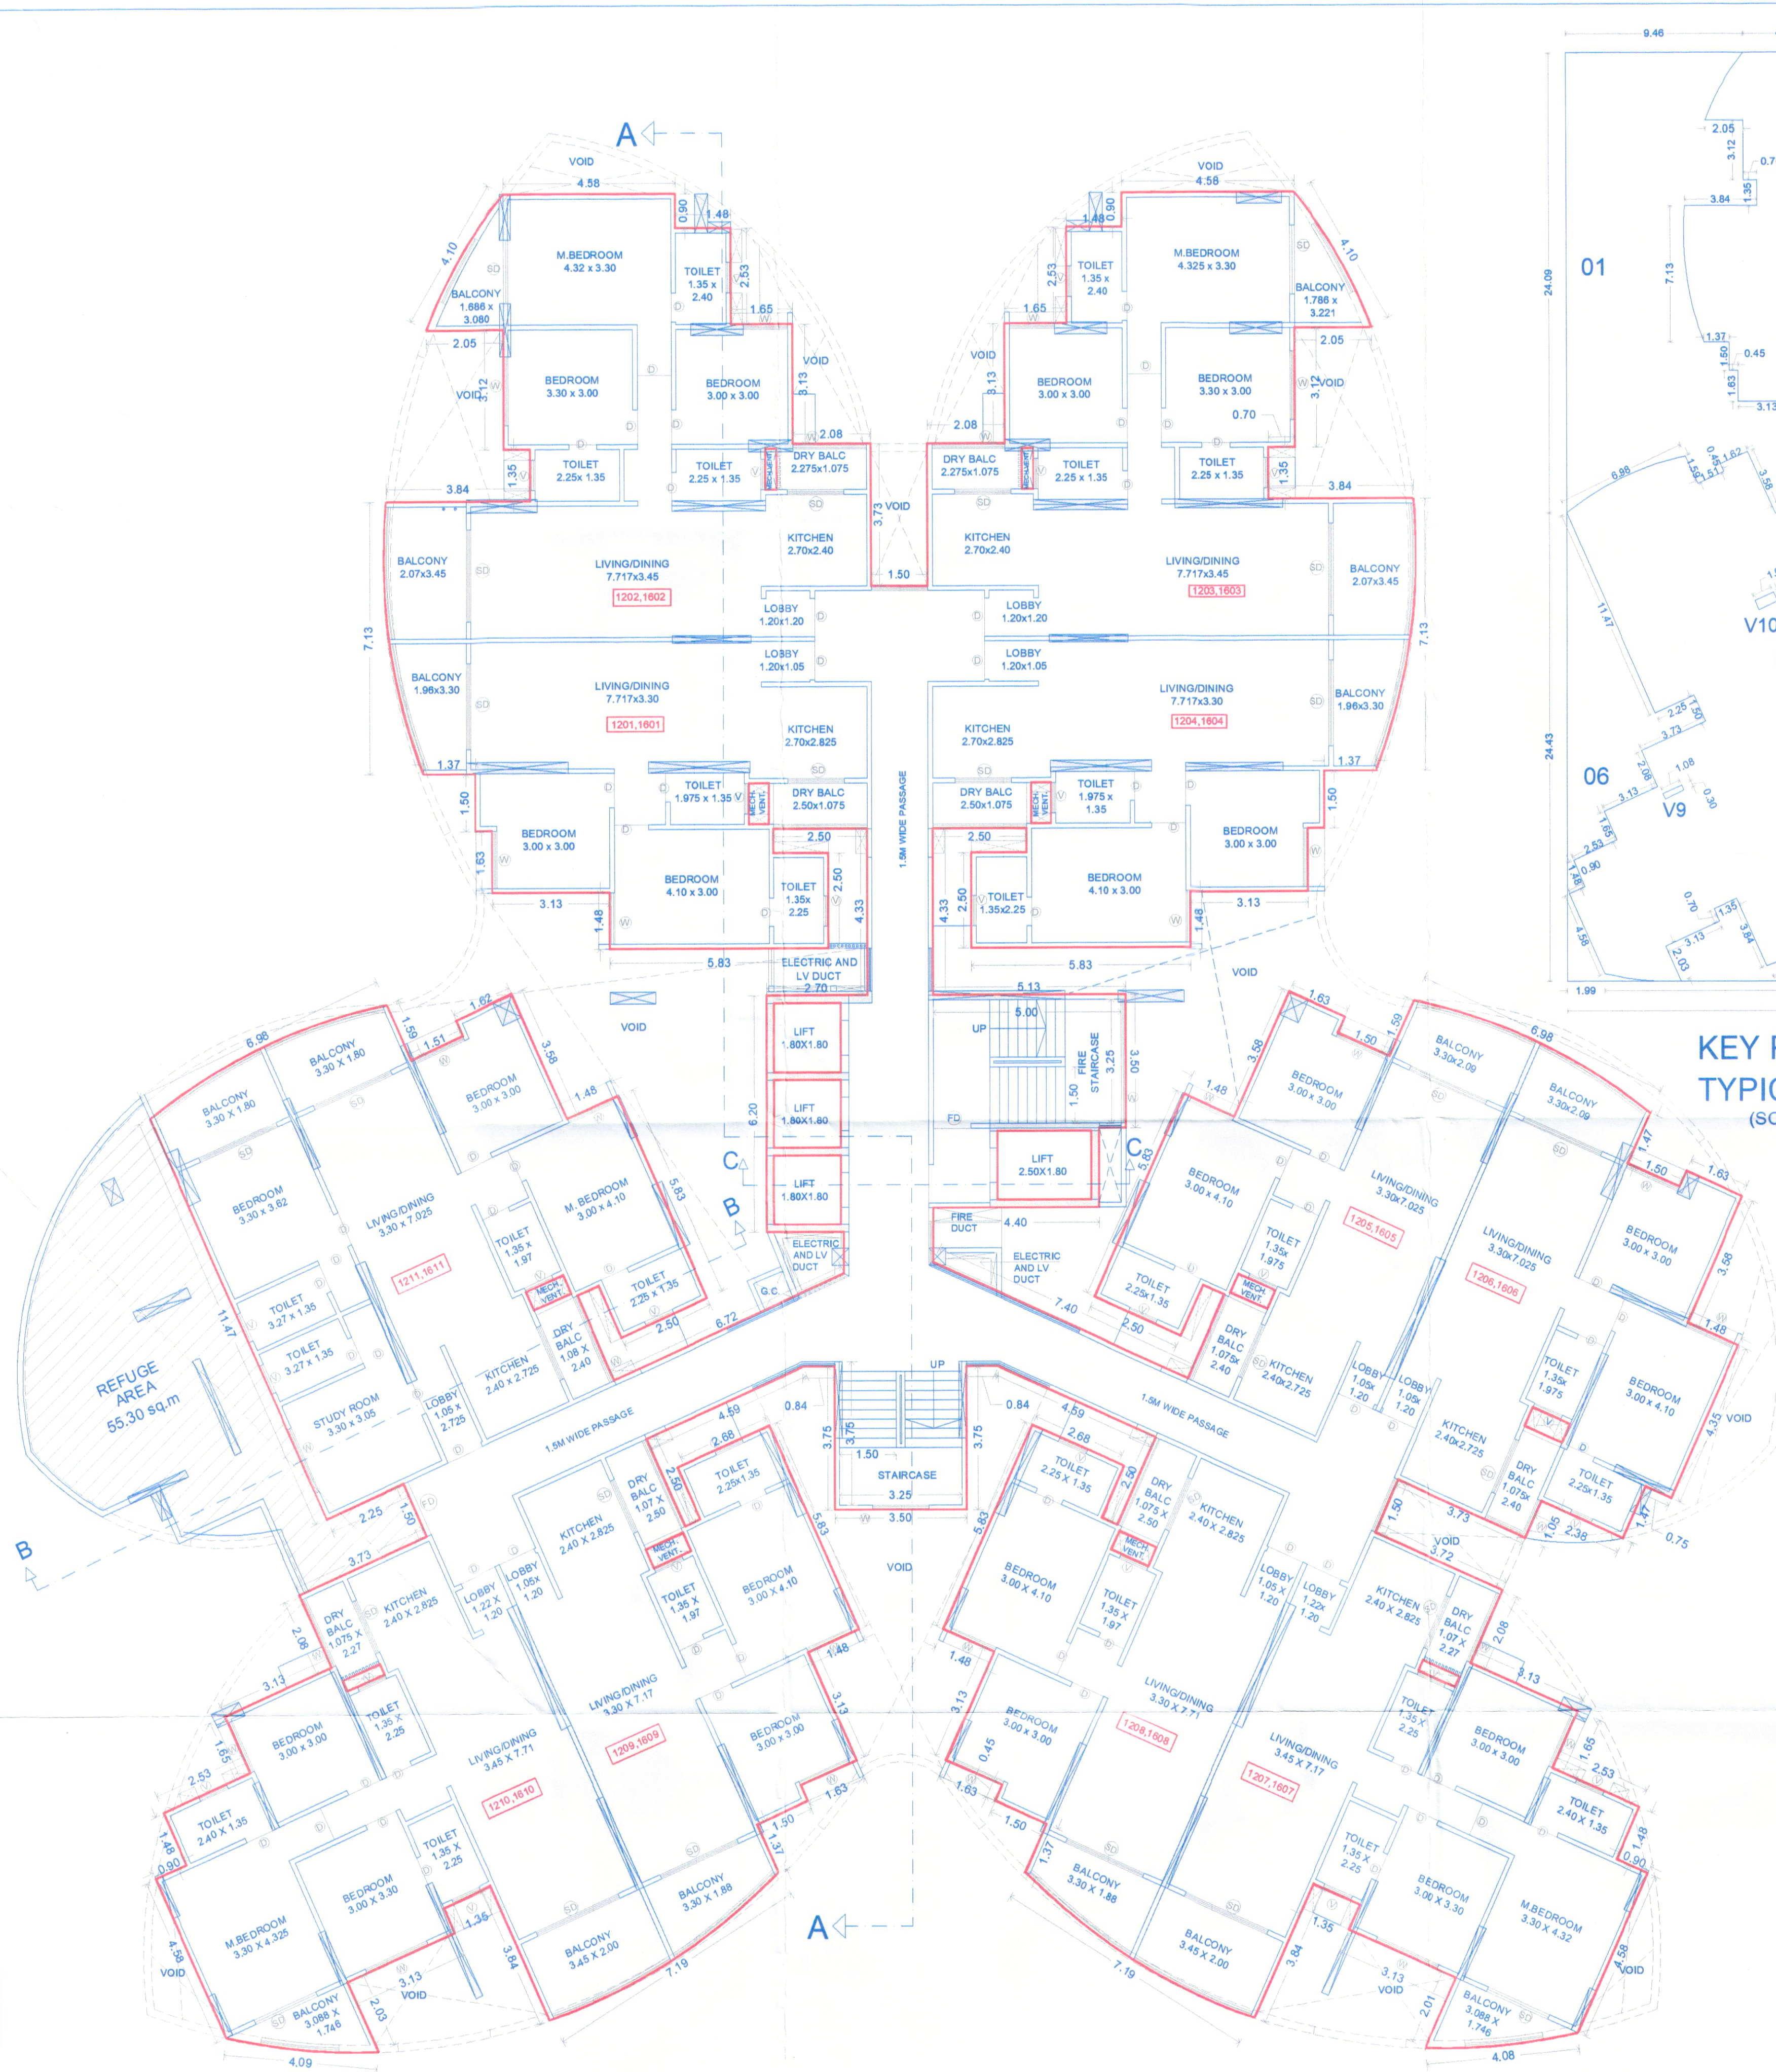

TYPICAL-12&16TH REFUGE FLOOR PLAN

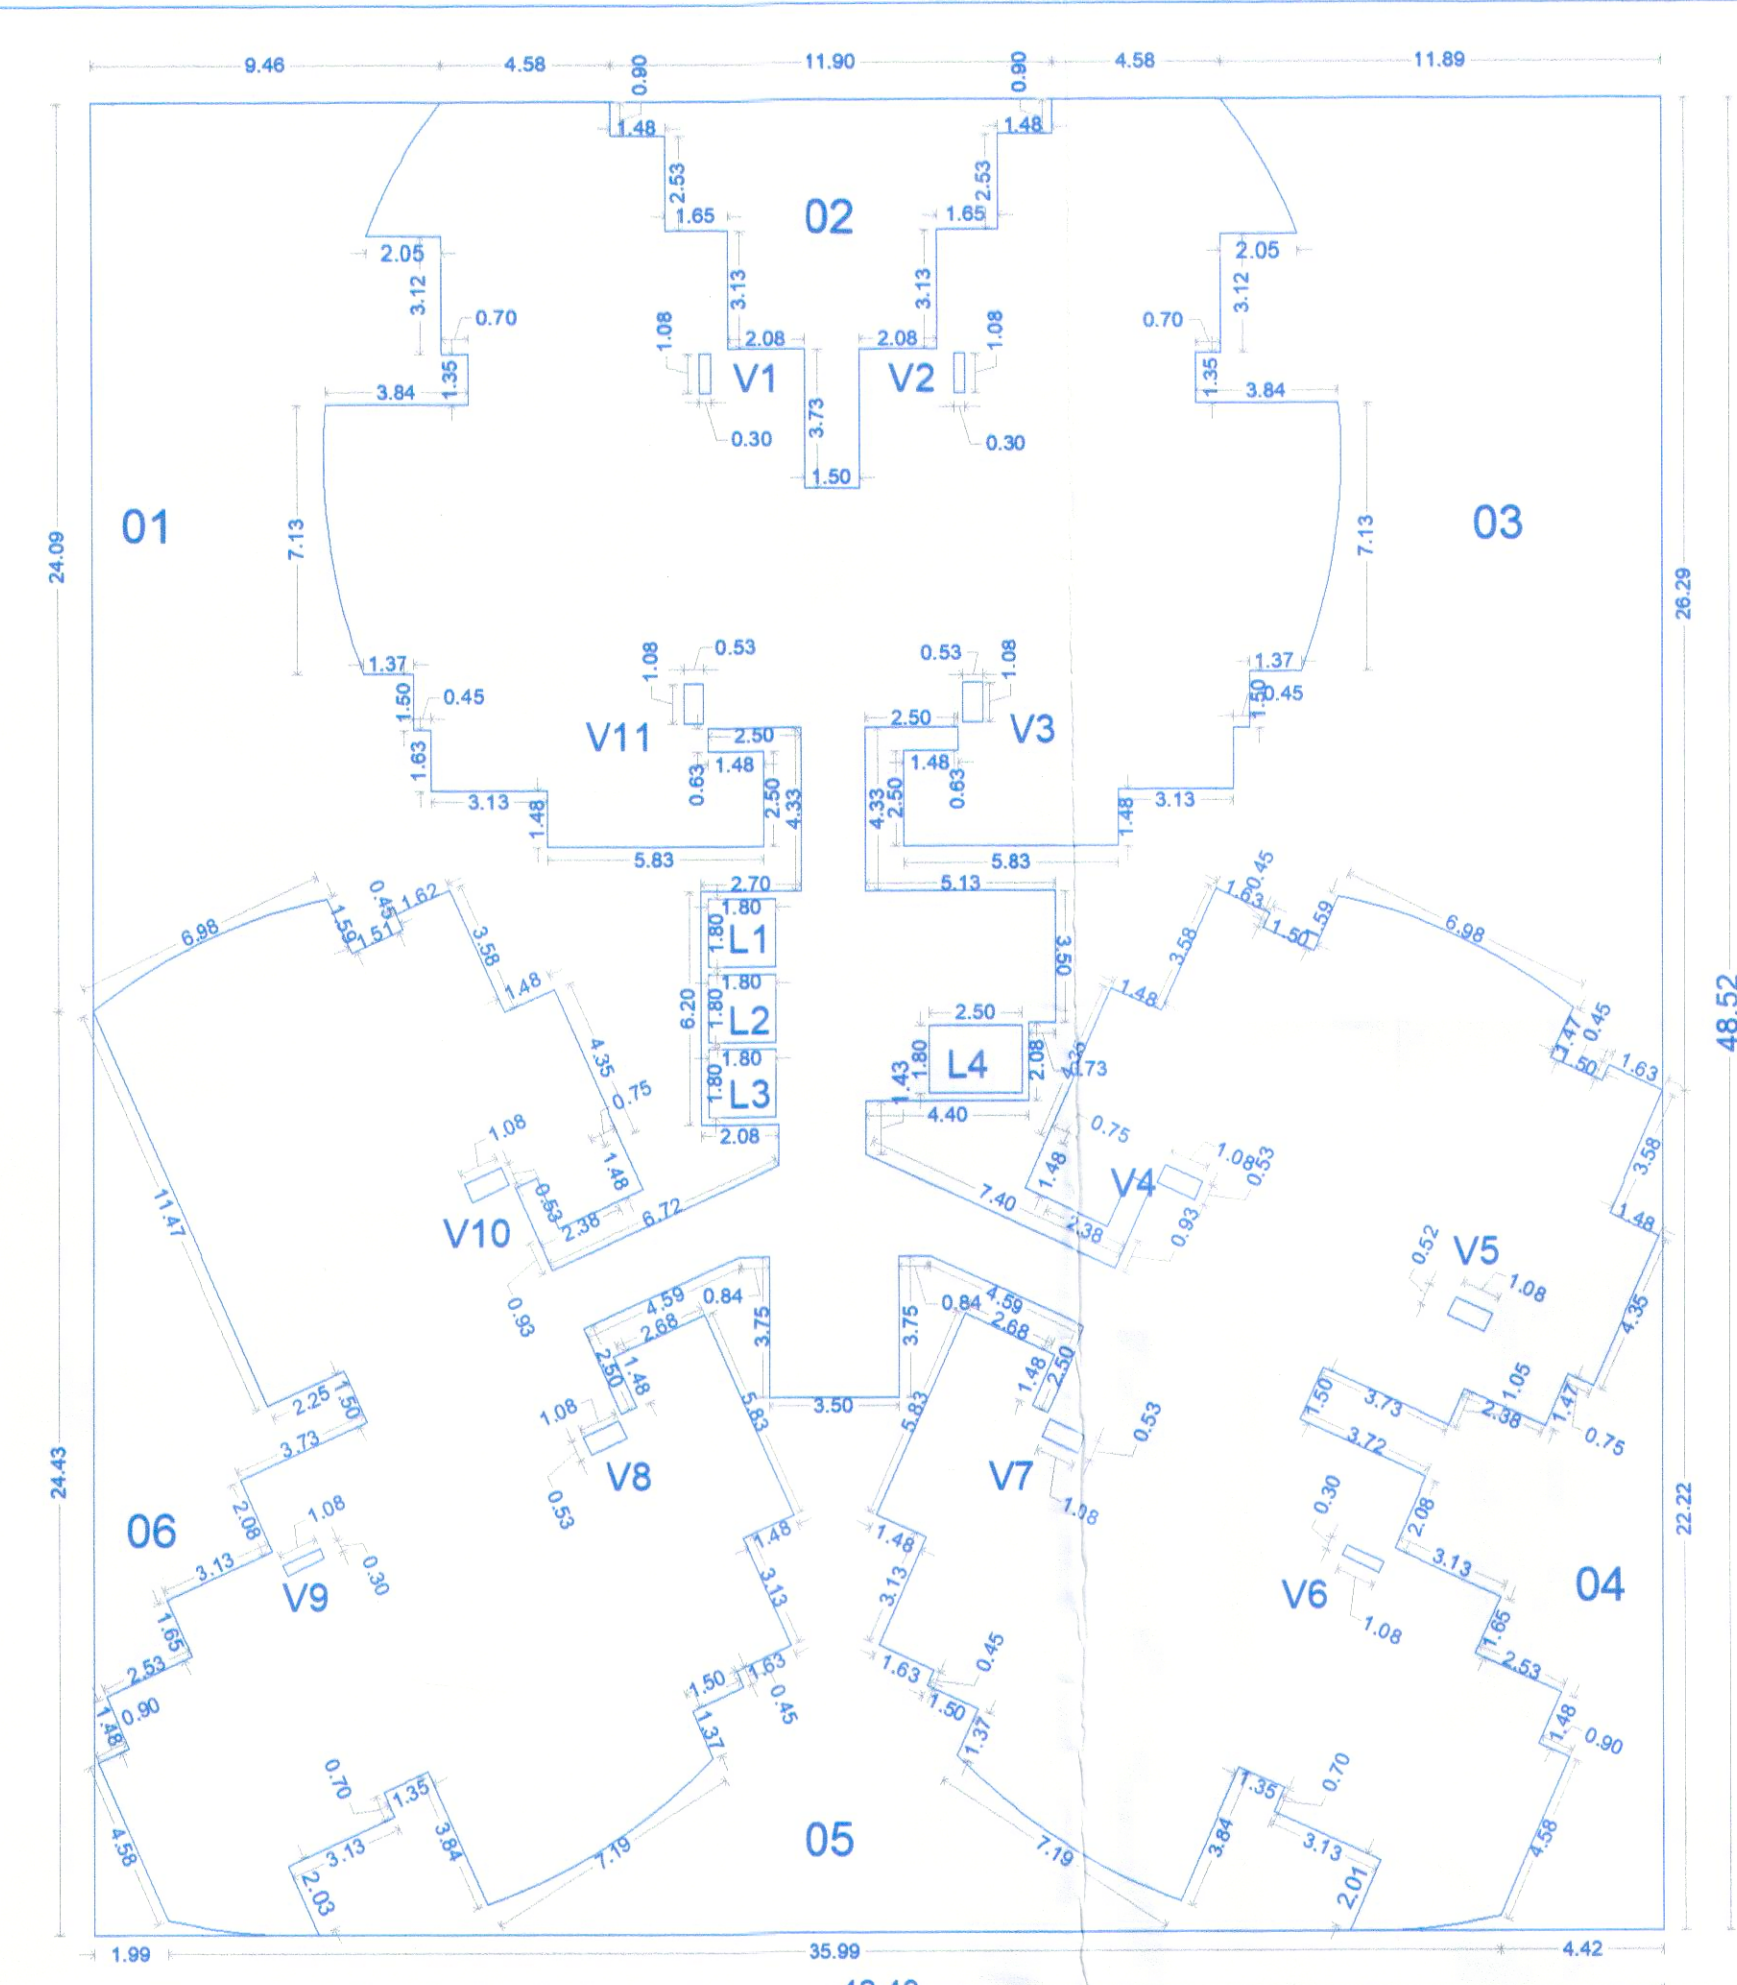

KEY PLAN-TYPICAL-12&16TH REFUGE FLOOR PLAN
(SCALE 1:200)

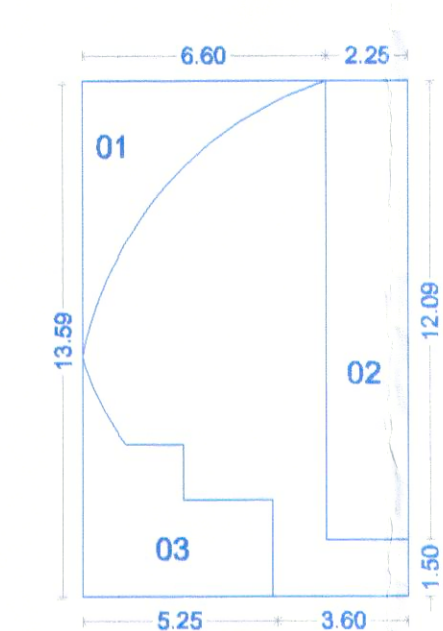

KEY PLAN-REFUGE AREA
(SCALE 1:200)

REFUGE FLOOR CALCULATION

NO. OF OCCUPANTS CONSIDERED FOR REFUGE AREA i.e. ACCORDING TO RESIDENTIAL BLDG.

A) OCCUPANT LOAD=0.3 SQ.M/ PERSON

B) NO. OF PERSONS PER TENEMENT= 5 NO. S

C) NO. OF TENEMENTS FOR 2 CONSECUTIVE FLRS.+1 REFUGE FLR.

=24+12=36 TENEMENTS

REFUGE AREA REQUIRED (AXBXC)

=36X5X0.3

= 54.00 SQ.M.

PROPOSED AREA = 55.30 SQ.M.

A-BLOCK	2057.25
01	242.49
02	56.55
03	296.37
04	78.67
05	148.70
06	61.86
V1	0.32
V2	0.32
V3	0.56
V4	0.56
V5	0.56
V6	0.32
V7	0.56
V8	0.56
V9	0.32
V10	0.56
V11	0.56
L1	3.24
L2	3.24
L3	3.24
L4	4.50
TOTAL	1153.15

STAMP OF APPROVAL

Sanctioned No. B.P. /Wakad/109/2025

Subject to conditions mentioned in the Office Order No. 16/09/2025


aven dated 16/09/2025

Pimpri

Date : 16/09/2025

O. C. Signed by City Engineer

City Engineer Building Permission Dept. PCMC., Pimpri, Pune-18.

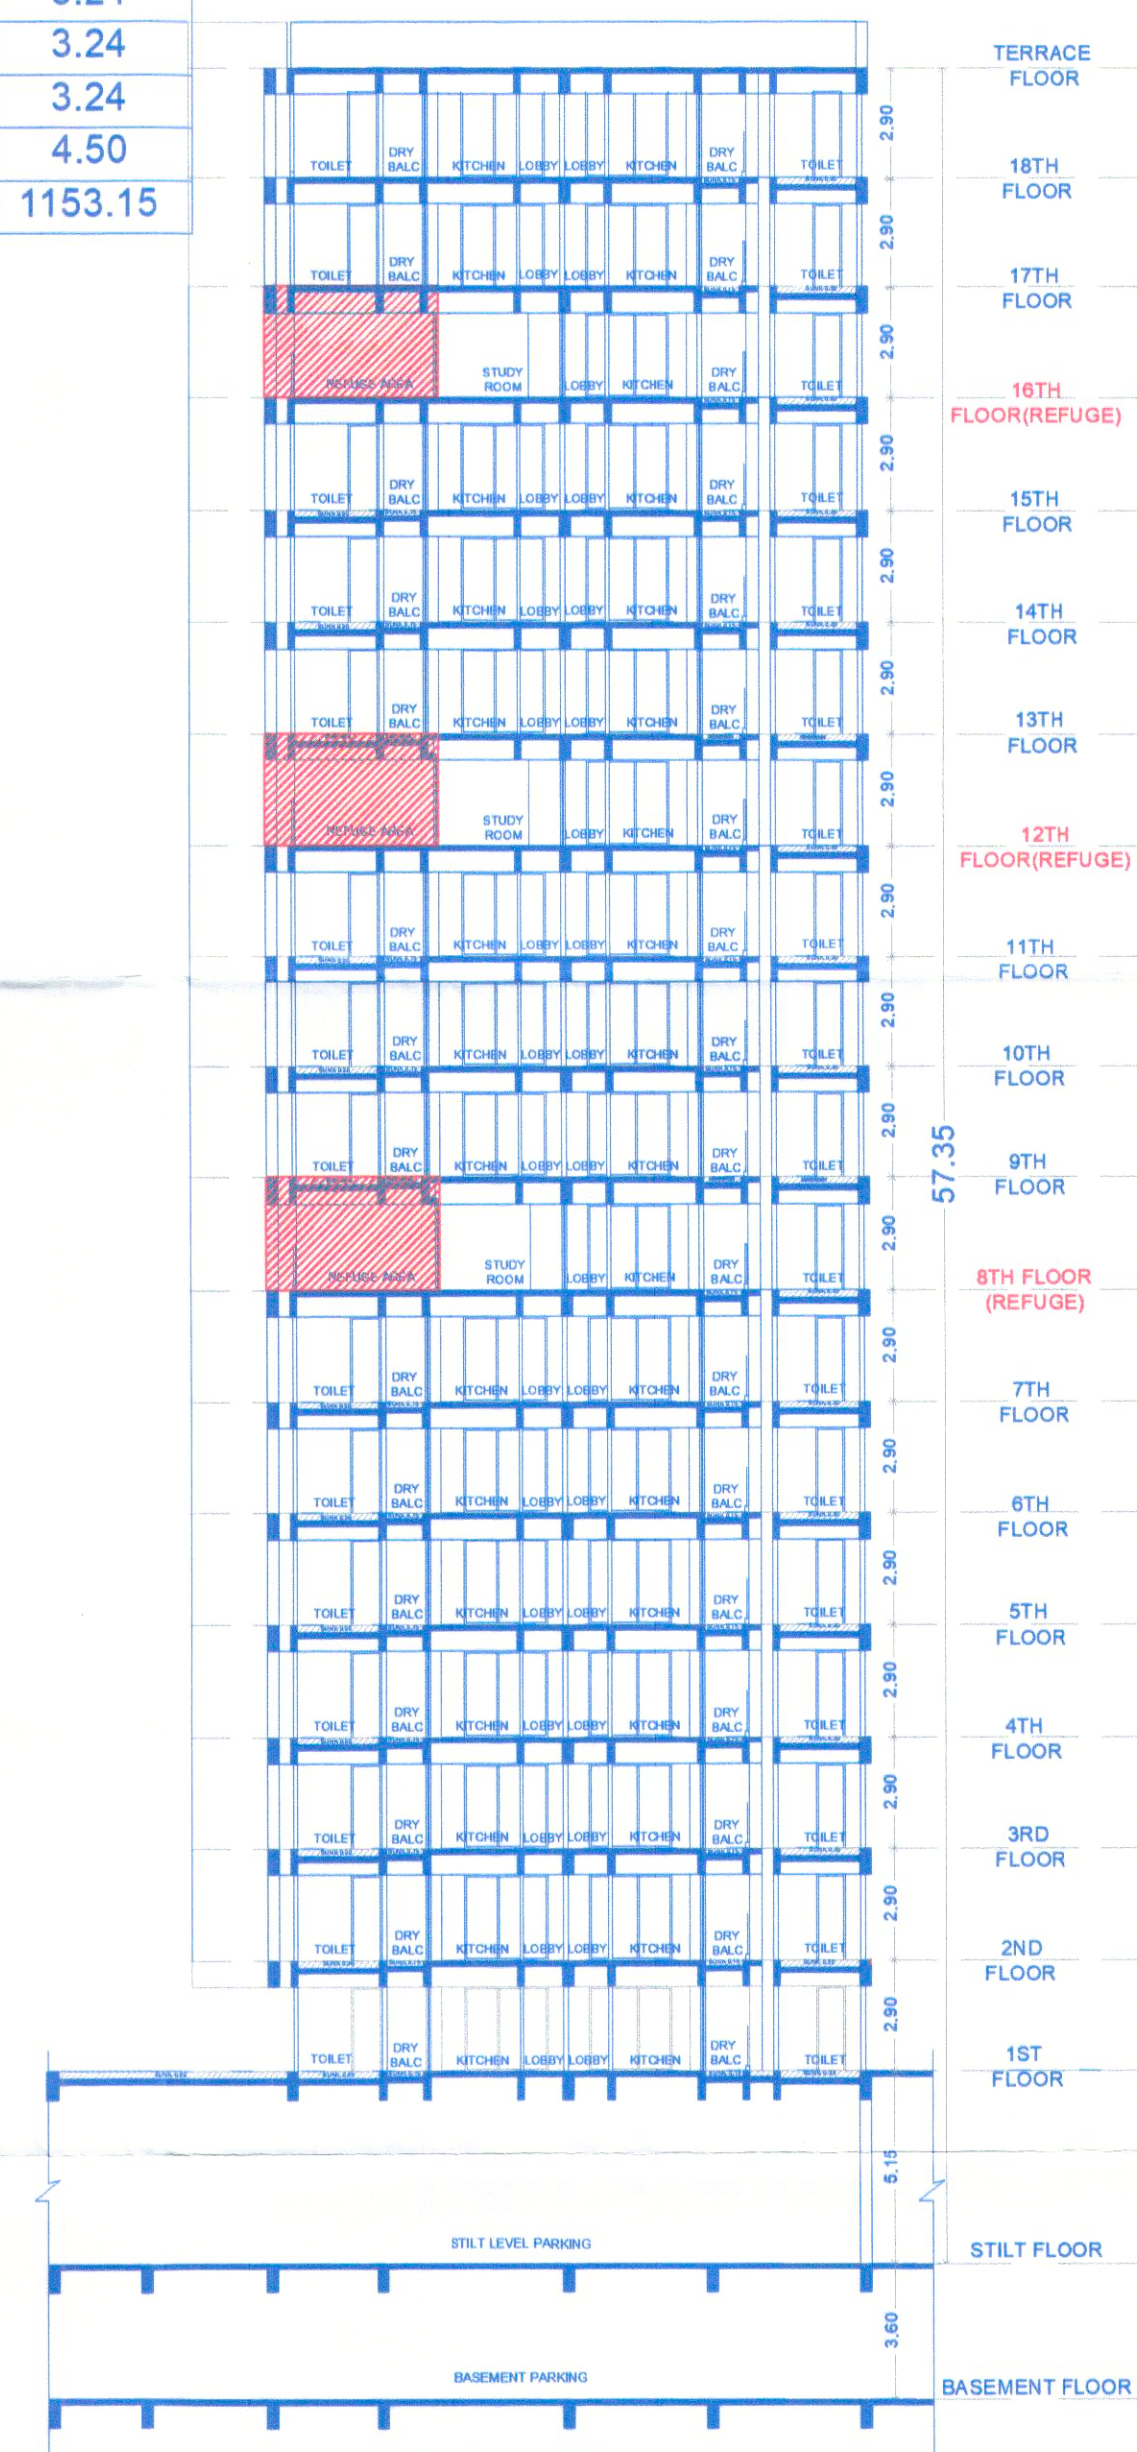

SECTION BB (SCALE 1:200)

OWNER'S NAME :- MR. SHARAD SUBRAO KOKATE

OWNER SIGN: [Signature]

PROJECT :- SURVEY NO. :- 173/1/1A

DESCRIPTION : REGULAR TRACK, WAKAD, PUNE.

PATIL & BUGADE ASSOCIATES

ARCHITECT - INTERIOR DESIGNER

MR. AMOL BUGADE

SHEET NO. :- 08/09

DRAWN BY :- IFITJA

KEY NO. :-

DATE :- 06 AUG 2024

SCALE :- 1:100