




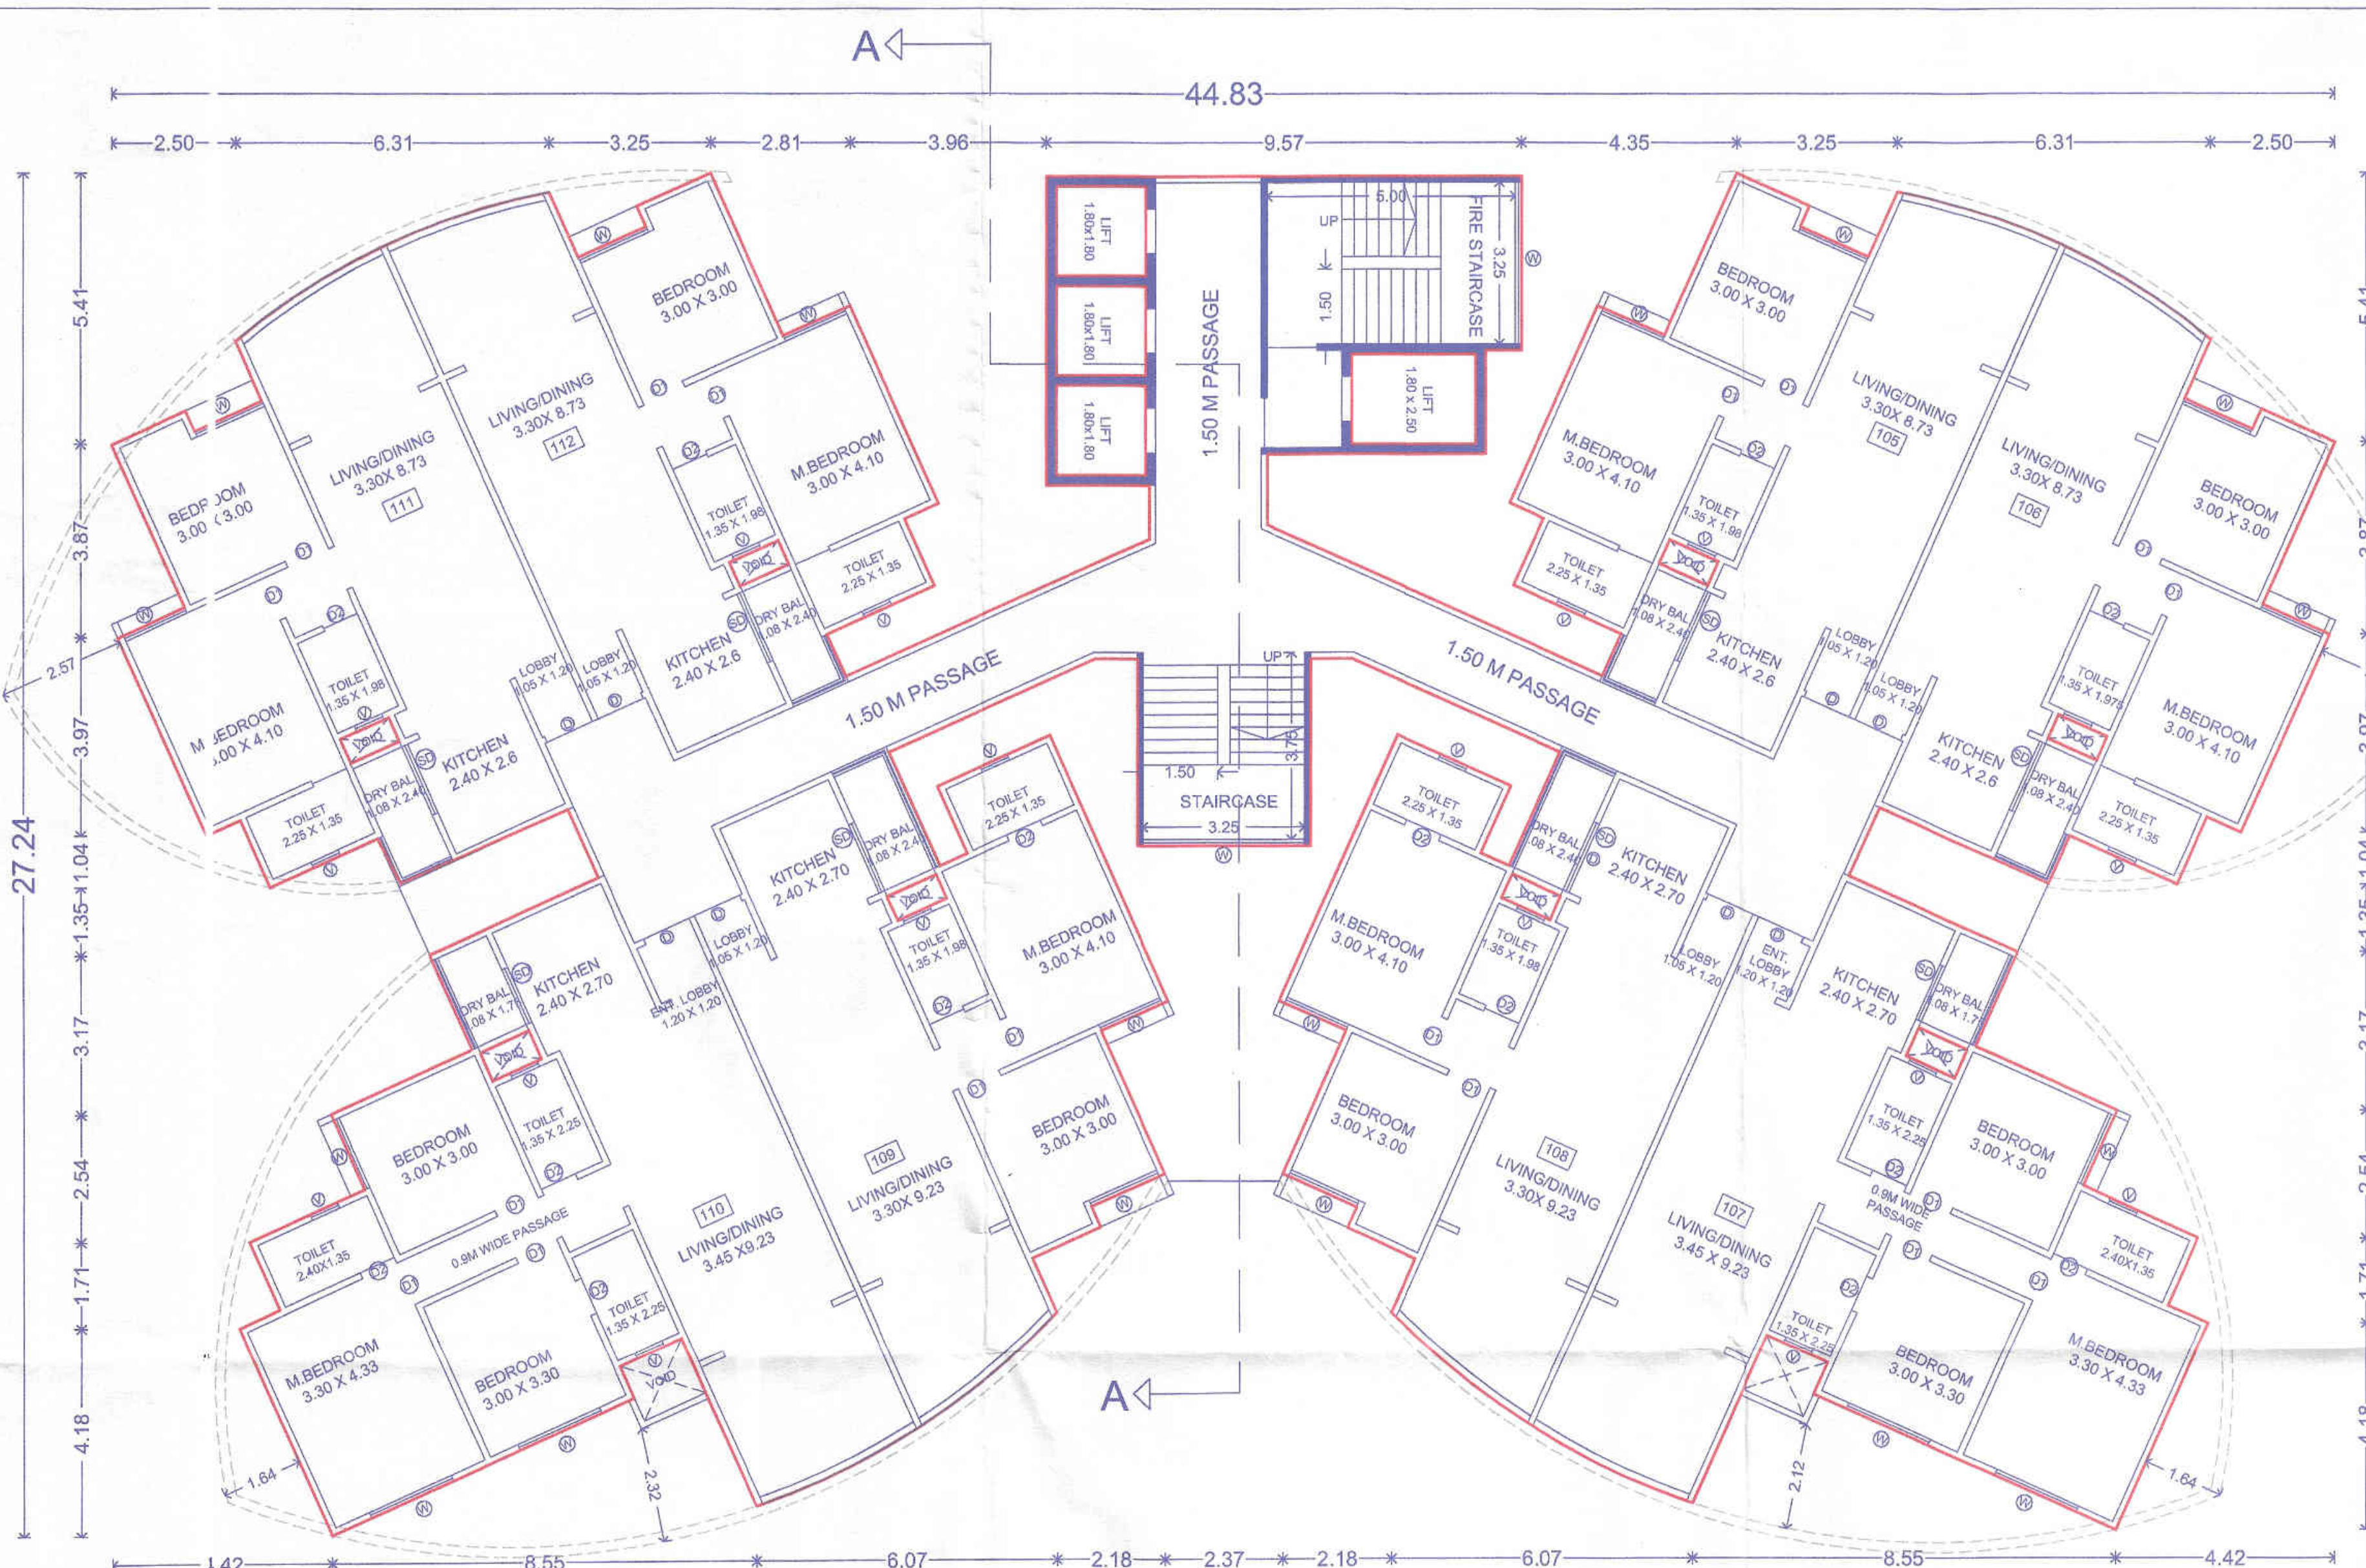

FIRST FLOOR PLAN
(SCALE:1:100)


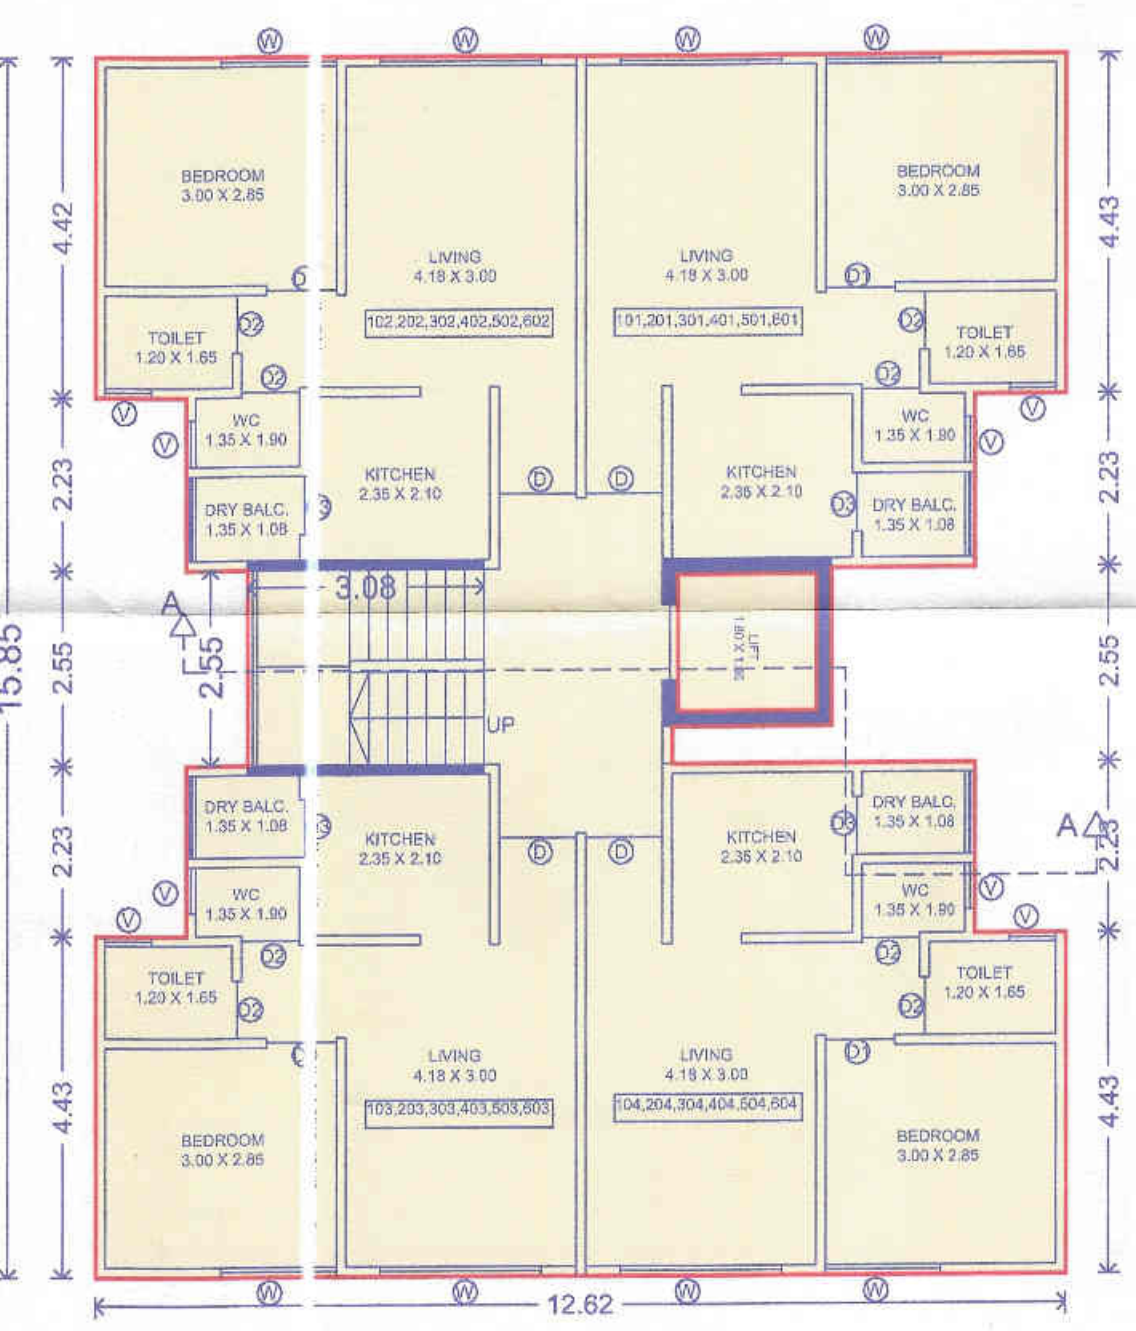


TYPICAL FLOOR PLAN
(1st, 2nd, 3rd, 4th, 5th, 6th FLOOR)
(SCALE:1:100)

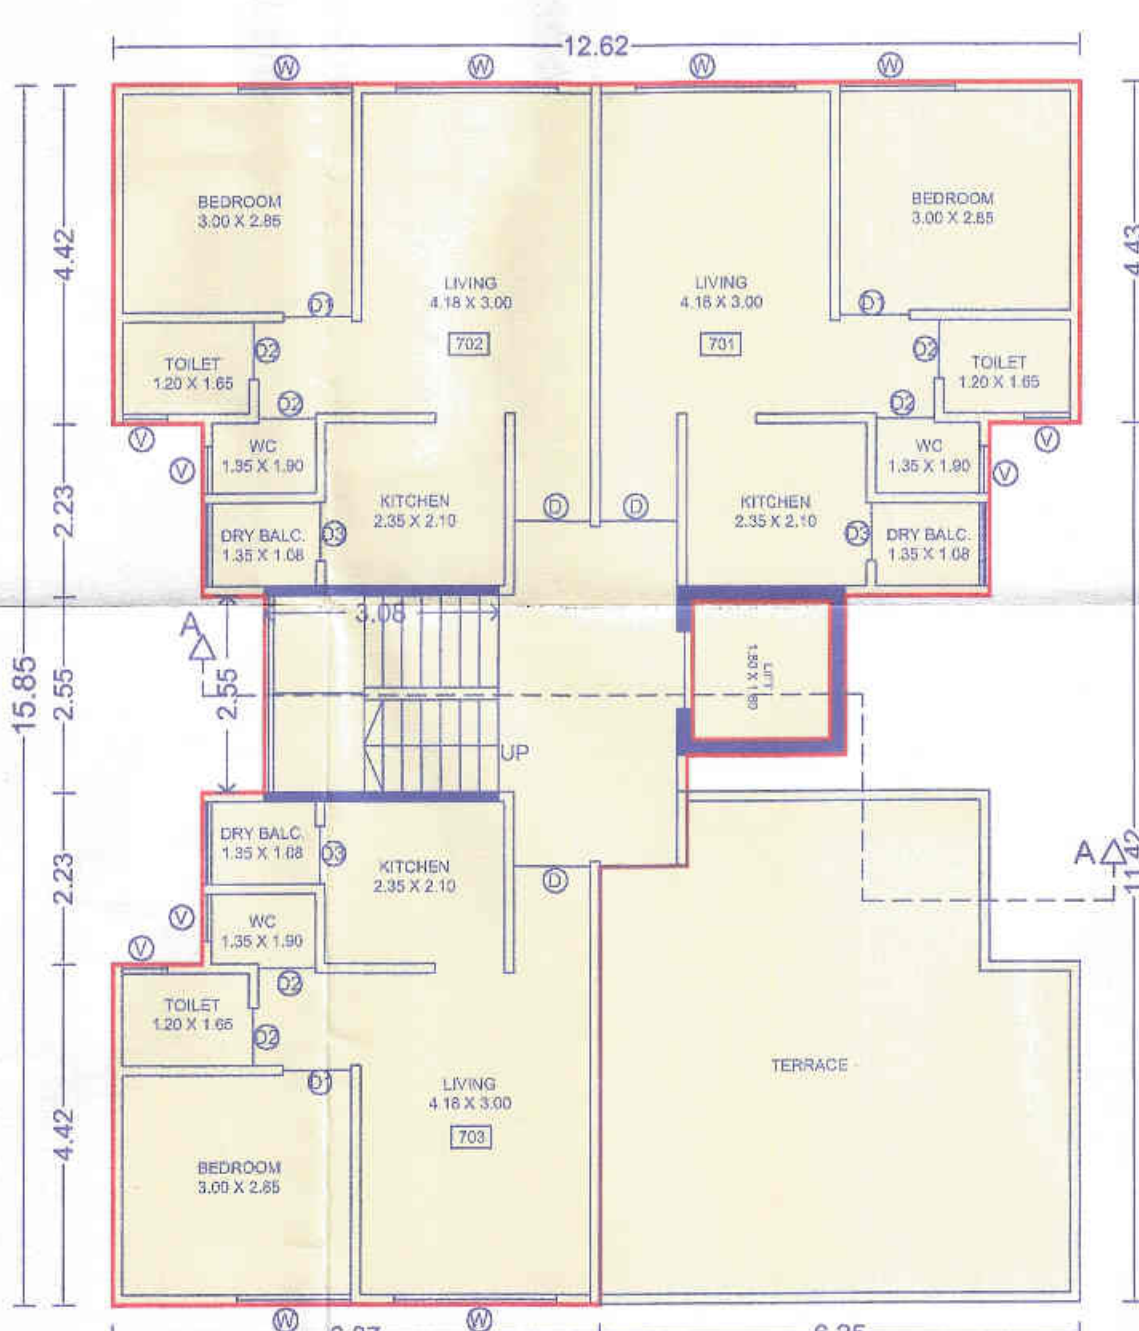


7TH FLOOR PLAN
(SCALE:1:100)



TYPICAL FLOOR PLAN
(1st, 2nd, 3rd, 4th, 5th, 6th FLOOR)

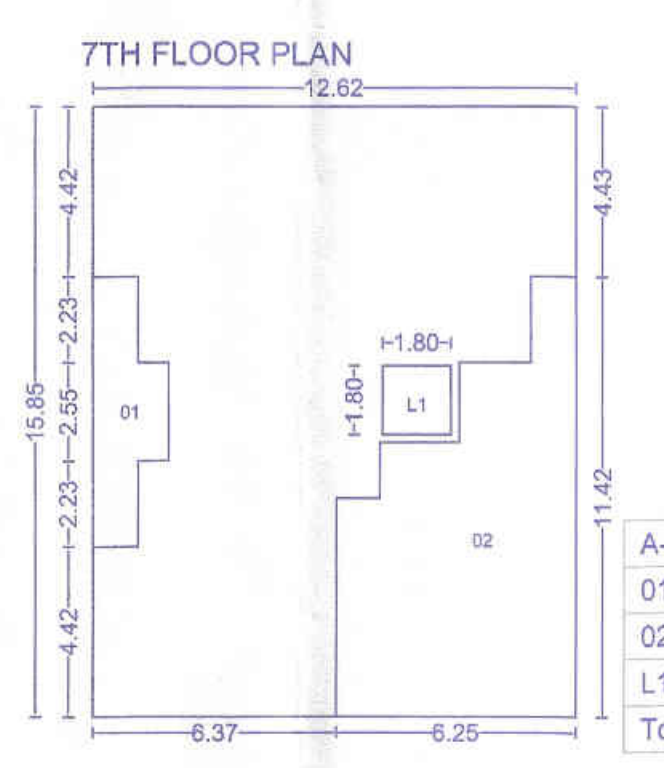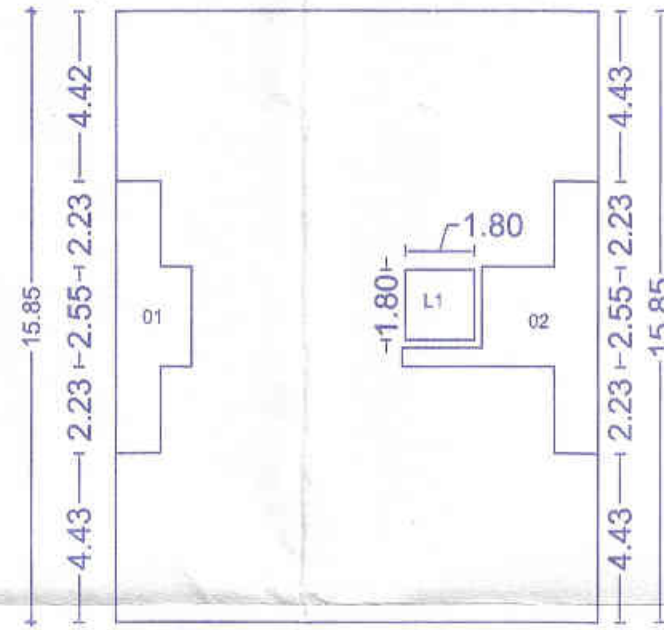

A-BLOCK	200.11
01	10.26
02	13.99
L1	3.24
Total	172.61

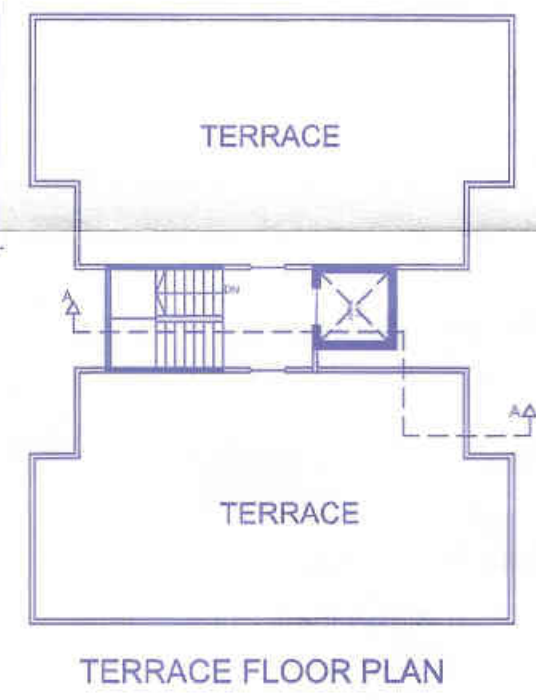

A-BLOCK	200.11
01	10.26
02	51.86
L1	3.24
Total	134.74

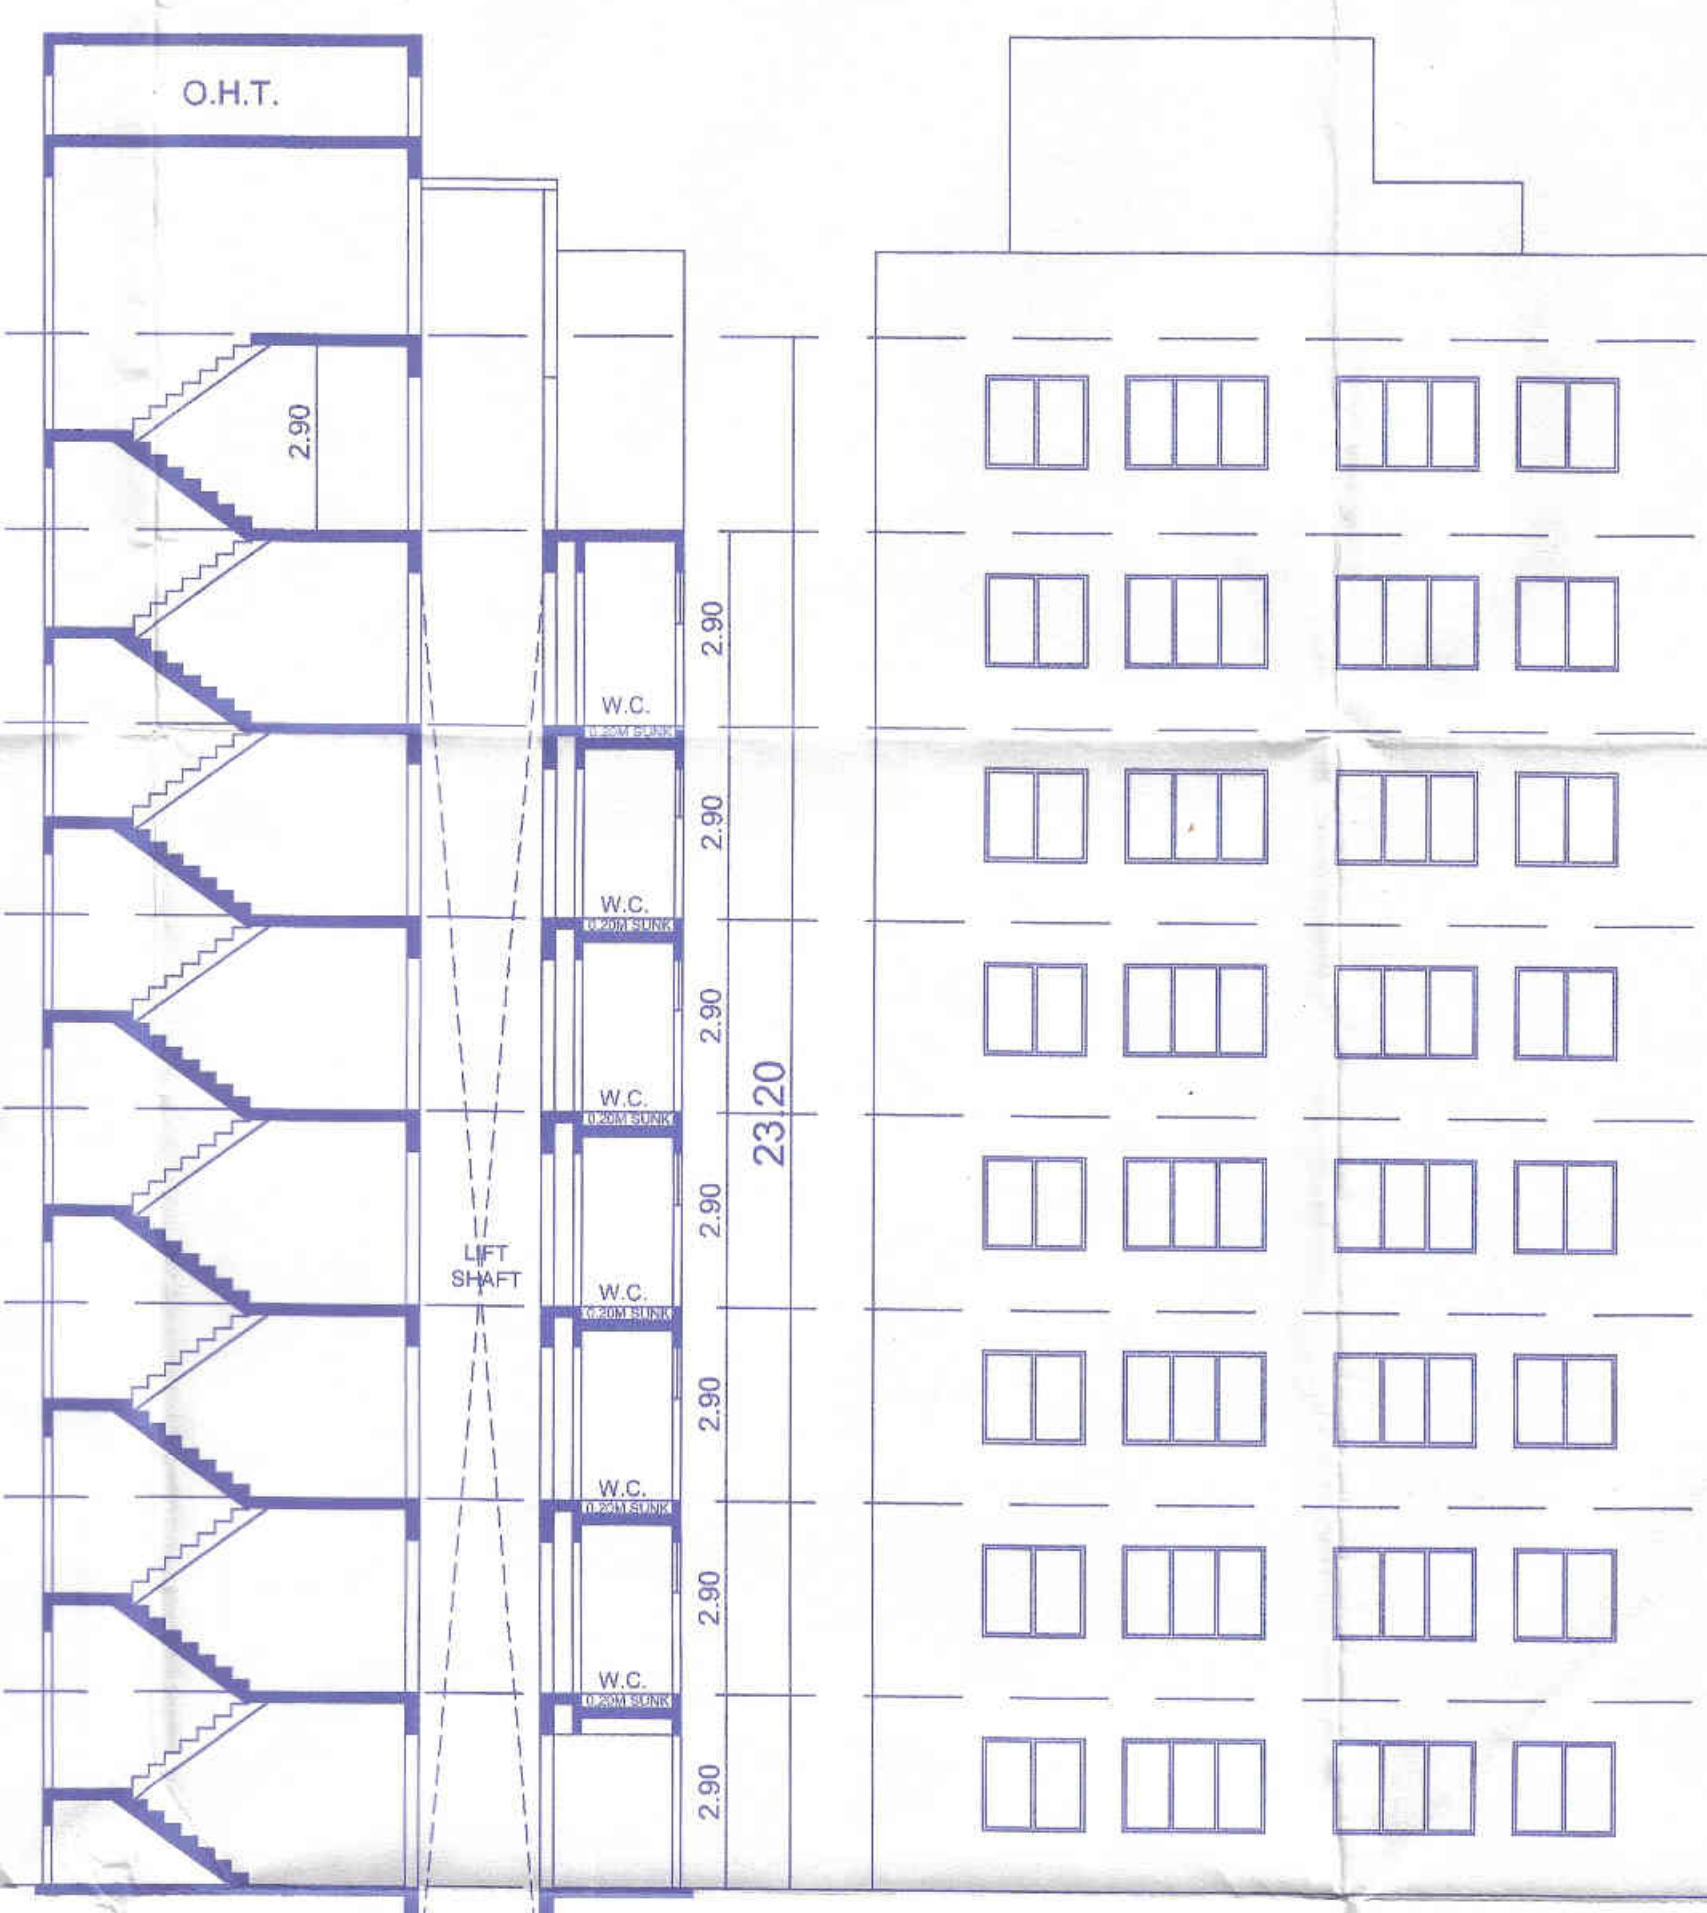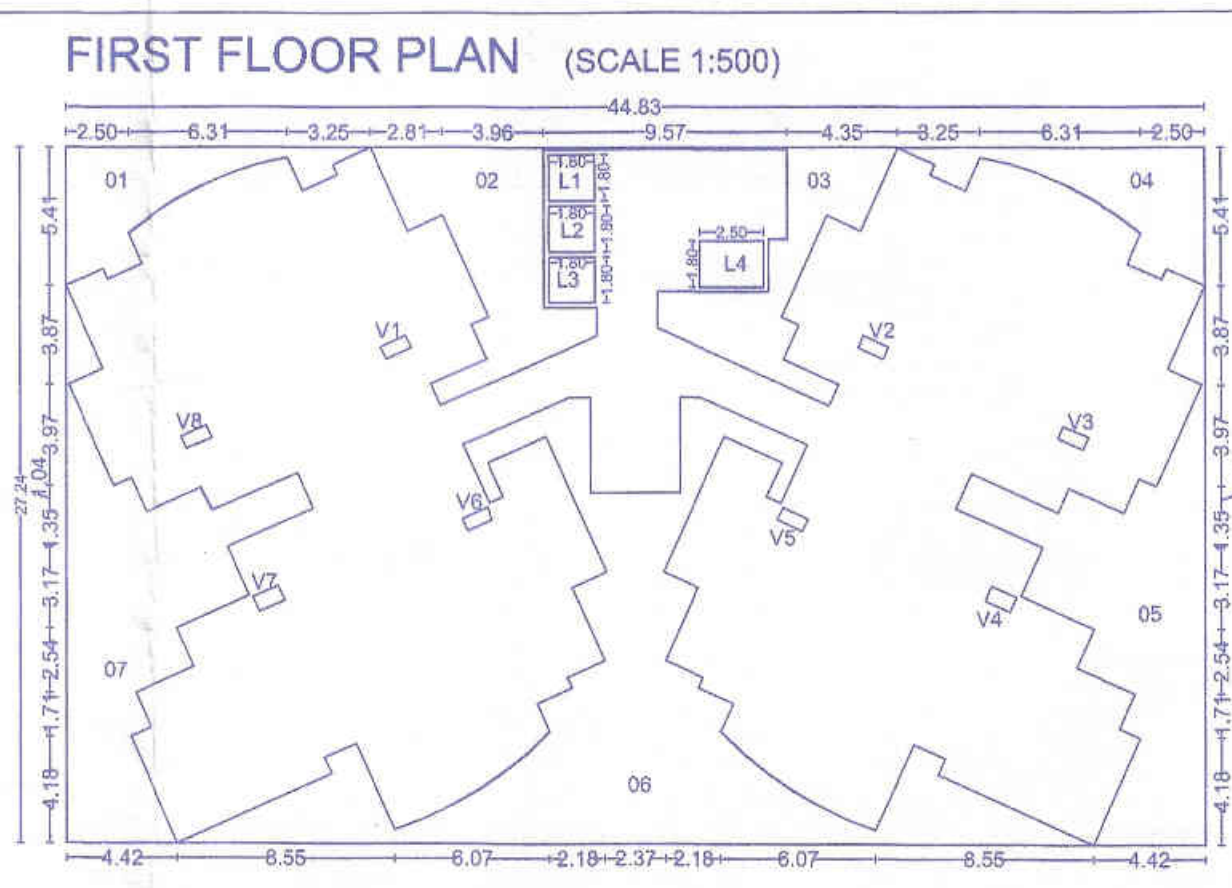

SECTION AT AA

ELEVATION

BUILDING : A & MHADA

STAMP OF APPROVAL

Sanctioned No. B.P./wskad/136/2021
Subject to conditions mentioned in the
Office Order No. 2018/2021
Pimpri
Date 20/08/2021

O. C. Signed by
Joint City Engineer

Joint City Engineer
Building Permission Dept.
PCMC., Pimpri, Pune-18

Polygon	Area
A-Block	1221.23
01	25.50
02	39.70
03	29.82
04	25.51
05	76.45
06	146.39
07	76.60
L1	3.24
L2	3.24
L3	3.24
L4	4.50
Total	782.34

DESIGN ARCHITECT:-
VDA
VILVAD DHUBA
BUSINESS AVENUE-1 OFFICE NO-2,
FIRST FLOOR, OPP. BANK OF MAHARASHTRA,
NEAR PANDHAR CHOWK, AUNDH,
PUNE-411007

OWNER'S NAME :-
MR. SHARAD SUBRAO KOKATE

PROJECT :-
SURVEY NO.: 173/11/A PLOT NO.:
DESCRIPTION : REGULAR TRACK, WAKAD, PUNE.

INWARD NO:INWD/WDD/WKD/PRB53/0014/21

ARCHITECT - INTERIOR DESIGNER
Plot No. PAP-5, D-3 Block, Kothrud, Nager, Next to
St. Andrews School, H.D.C. Chinchwad, Pune 411 005
archip300@gmail.com
982 350 4890 | 902 870 2749

ARCHITECT SIGN :-
MR. AMOL BAGADE

SHEET NO :- 4 / 7 **DATE :**
DRAWN BY :- IFTJA **02 JULY 2021**

PROJECT NO :-

SCALE :- 1:100