

9.00M. W. EXI.ROAD PROPOSED 12.00M.W. ROAD

A

1.50 M SHIFTED PLOT BOUNDARY

6.0M WIDE DRIVEWAY

6.0M WIDE DRIVEWAY



6.0M WIDE DRIVEWAY

NON-ASSESSABLE TERRACE

6.0M WIDE DRIVEWAY

11.30

11.30

6.0M WIDE DRIVEWAY

6.0M WIDE DRIVEWAY

6.0M WIDE DRIVEWAY

A

FIRST FLOOR PLAN
(SCALE:-1:200)

BUILDING : A


STAMP OF APPROVAL

Sanctioned No. B.P/Wakad/126/2021
Subject to conditions mentioned in the
Office Order No.
aven dated 20/8/2021
Pimpri
Date : 20/8/2021

[Signature]
Joint City Engineer
Building Permission & Unauthorised Building
Construction Control Department
Pimpri Chinchwad Municipal Corporation
Pimpri-411 018.

[Signature]
Joint City Engineer
Building Permission Dept.
PCMC, Pimpri, Pune-18.

ESTD.
11/10/92

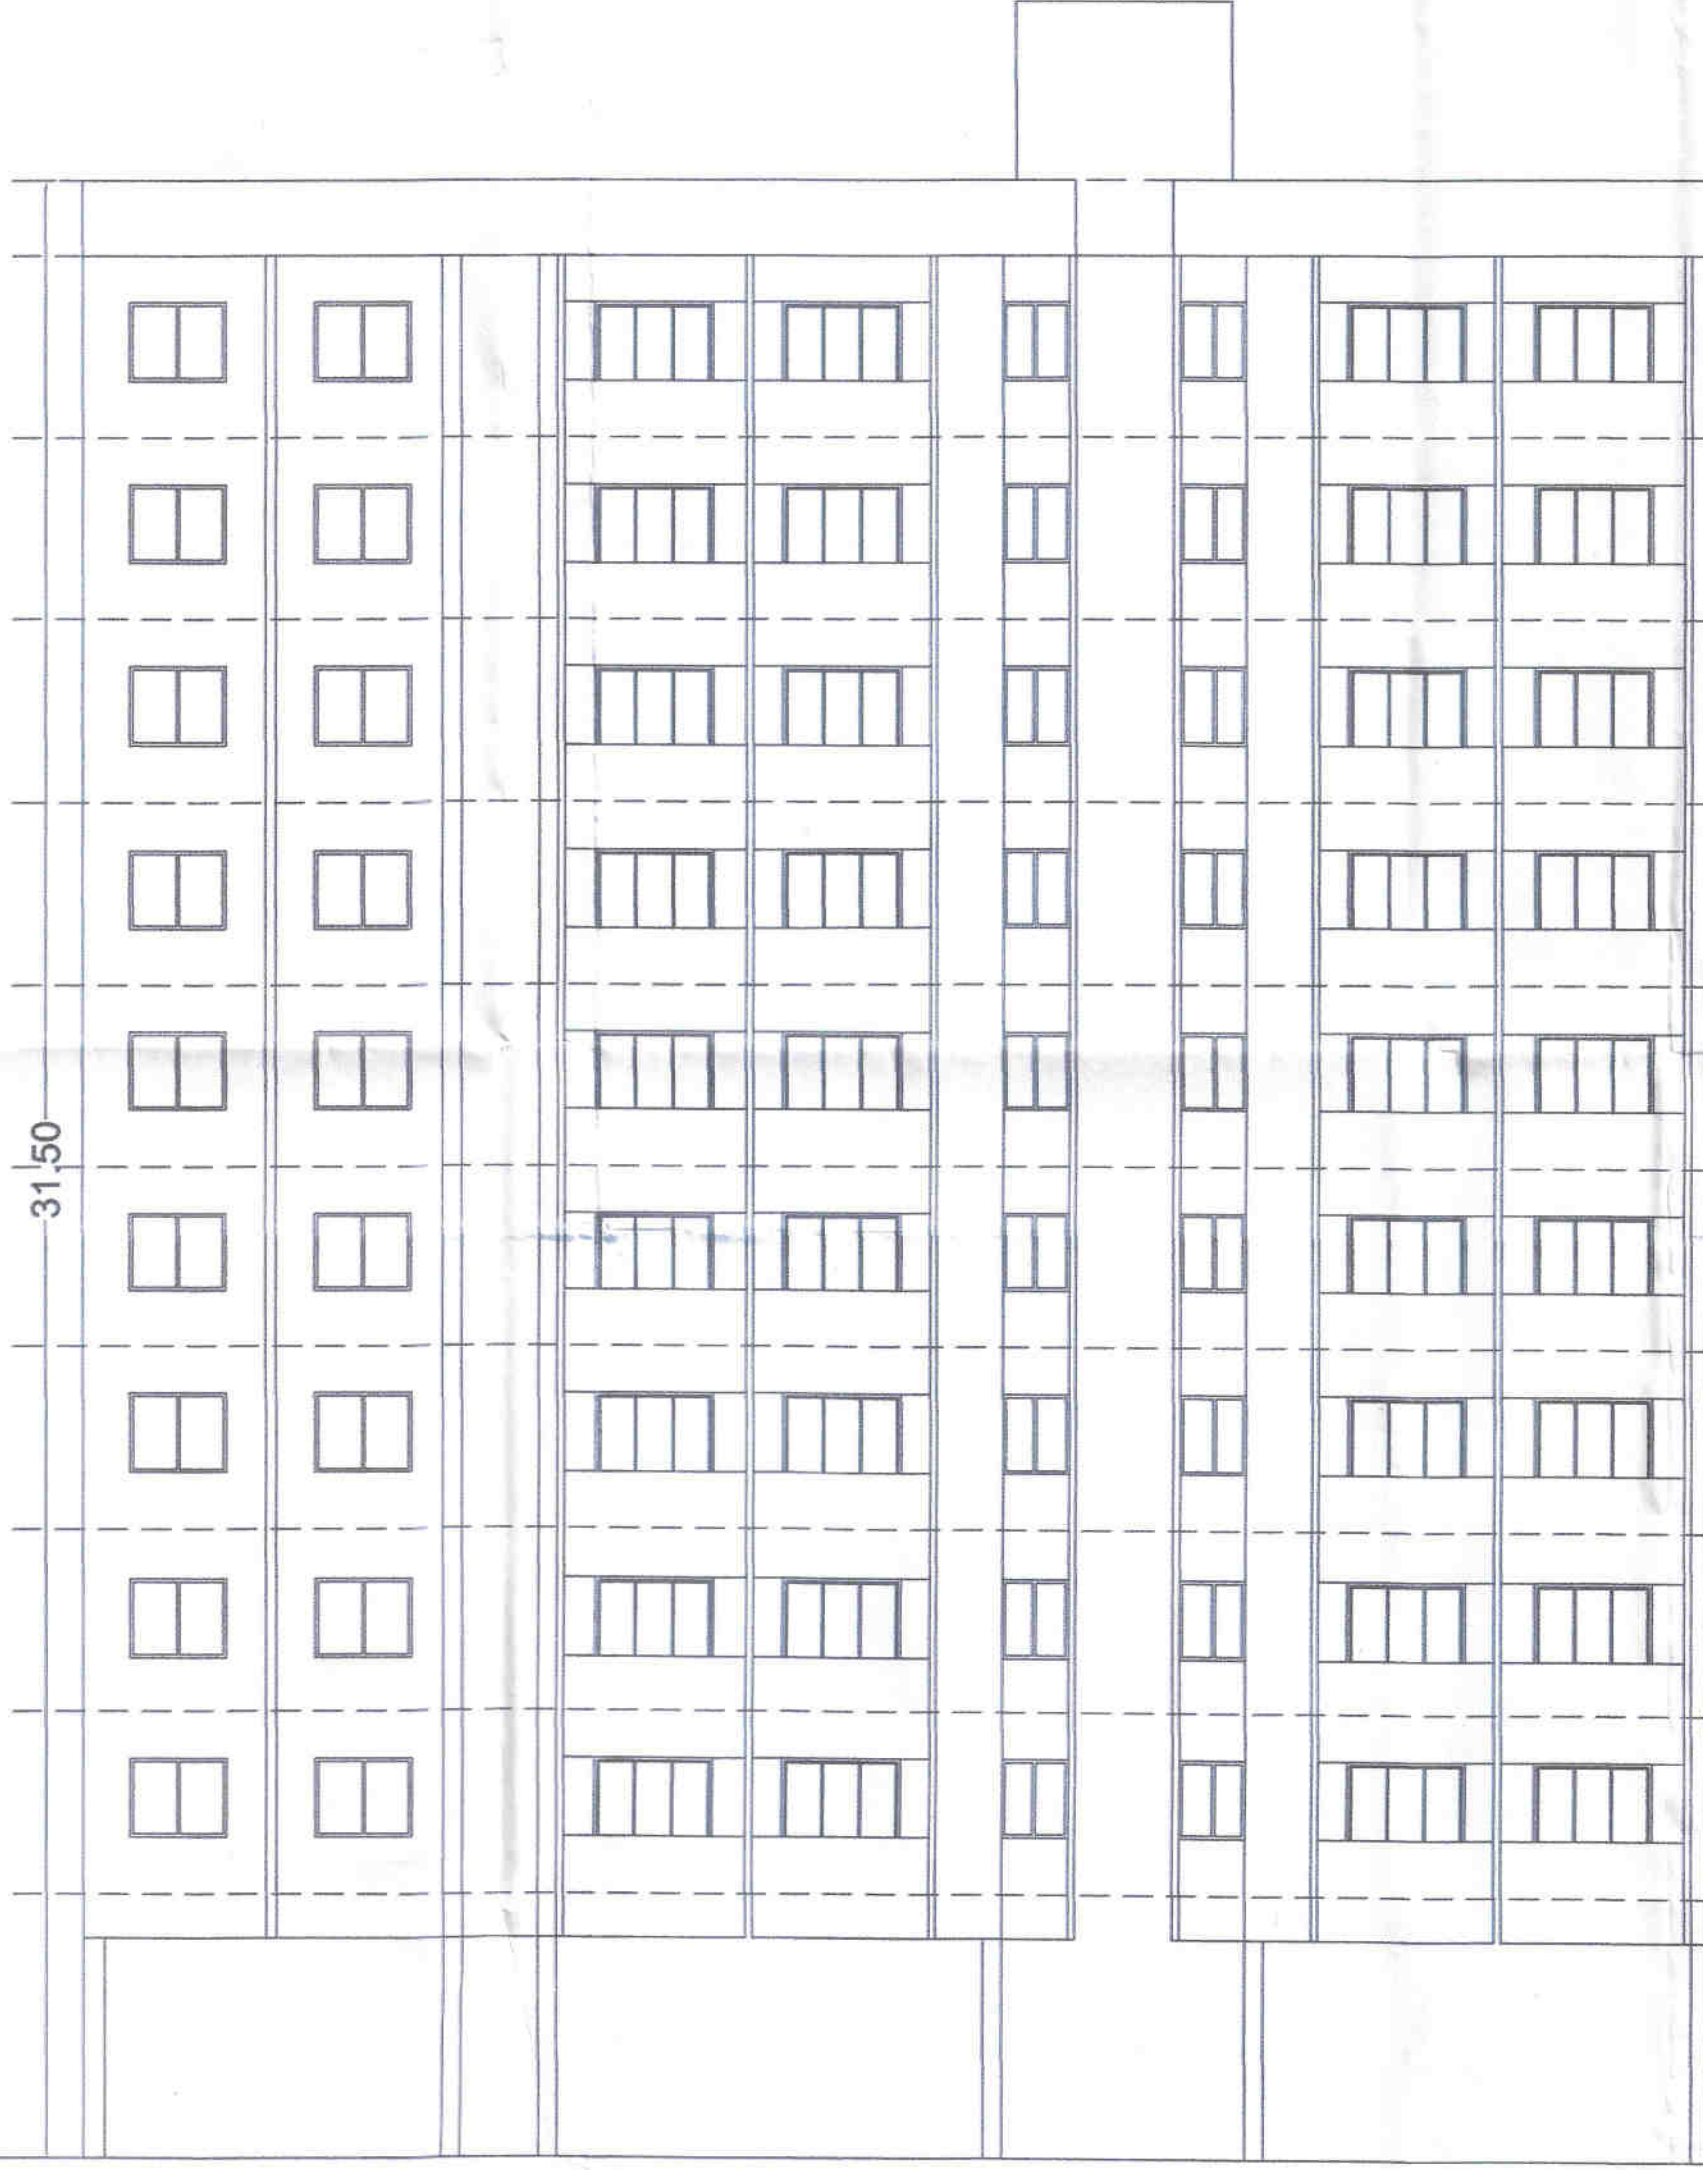

REAR SIDE ELEVATION

PARAPET	+31.50
TERRACE FLOOR	+30.30
NINTH FLOOR	+27.40
EIGHTH FLOOR	+24.50(REFUGE)
SEVENTH FLOOR	+21.60
SIXTH FLOOR	+18.70
FIFTH FLOOR	+15.80
FOURTH FLOOR	+12.9
THIRD FLOOR	+10
SECOND FLOOR	+7.1
FIRST FLOOR	+4.20
STILT FLOOR	+0.0

OWNER'S NAME :-
MR. SHARAD SUBRAO KOKATE

PROJECT :-
SURVEY NO. :- 173/1/1A PLOT NO. :-
DESCRIPTION : REGULAR TRACK, WAKAD, PUNE.
INWARD NO:INWD/WDD/WKD/PRB53/0014/21

PATIL & BUGADE ASSOCIATES
ARCHITECT - INTERIOR DESIGNER
Plot No. PAP-5, D-3 Block Kalyan, Nager, Next to
St. Andrews School, H.I.D.C., Chinchwad, Pune 411 019
archb2008@gmail.com
982 350 4590 | 982 870 2749

OWNER SIGN :-
[Signature]

SHEET NO :- 3 / 7
DRAWN BY :- IFTJA
PROJECT NO :-
ARCHITECT SIGN :-
MR. AMOL BUGADE
[Signature]

DATE :
02 JULY 2021

SCALE :- 1:100