



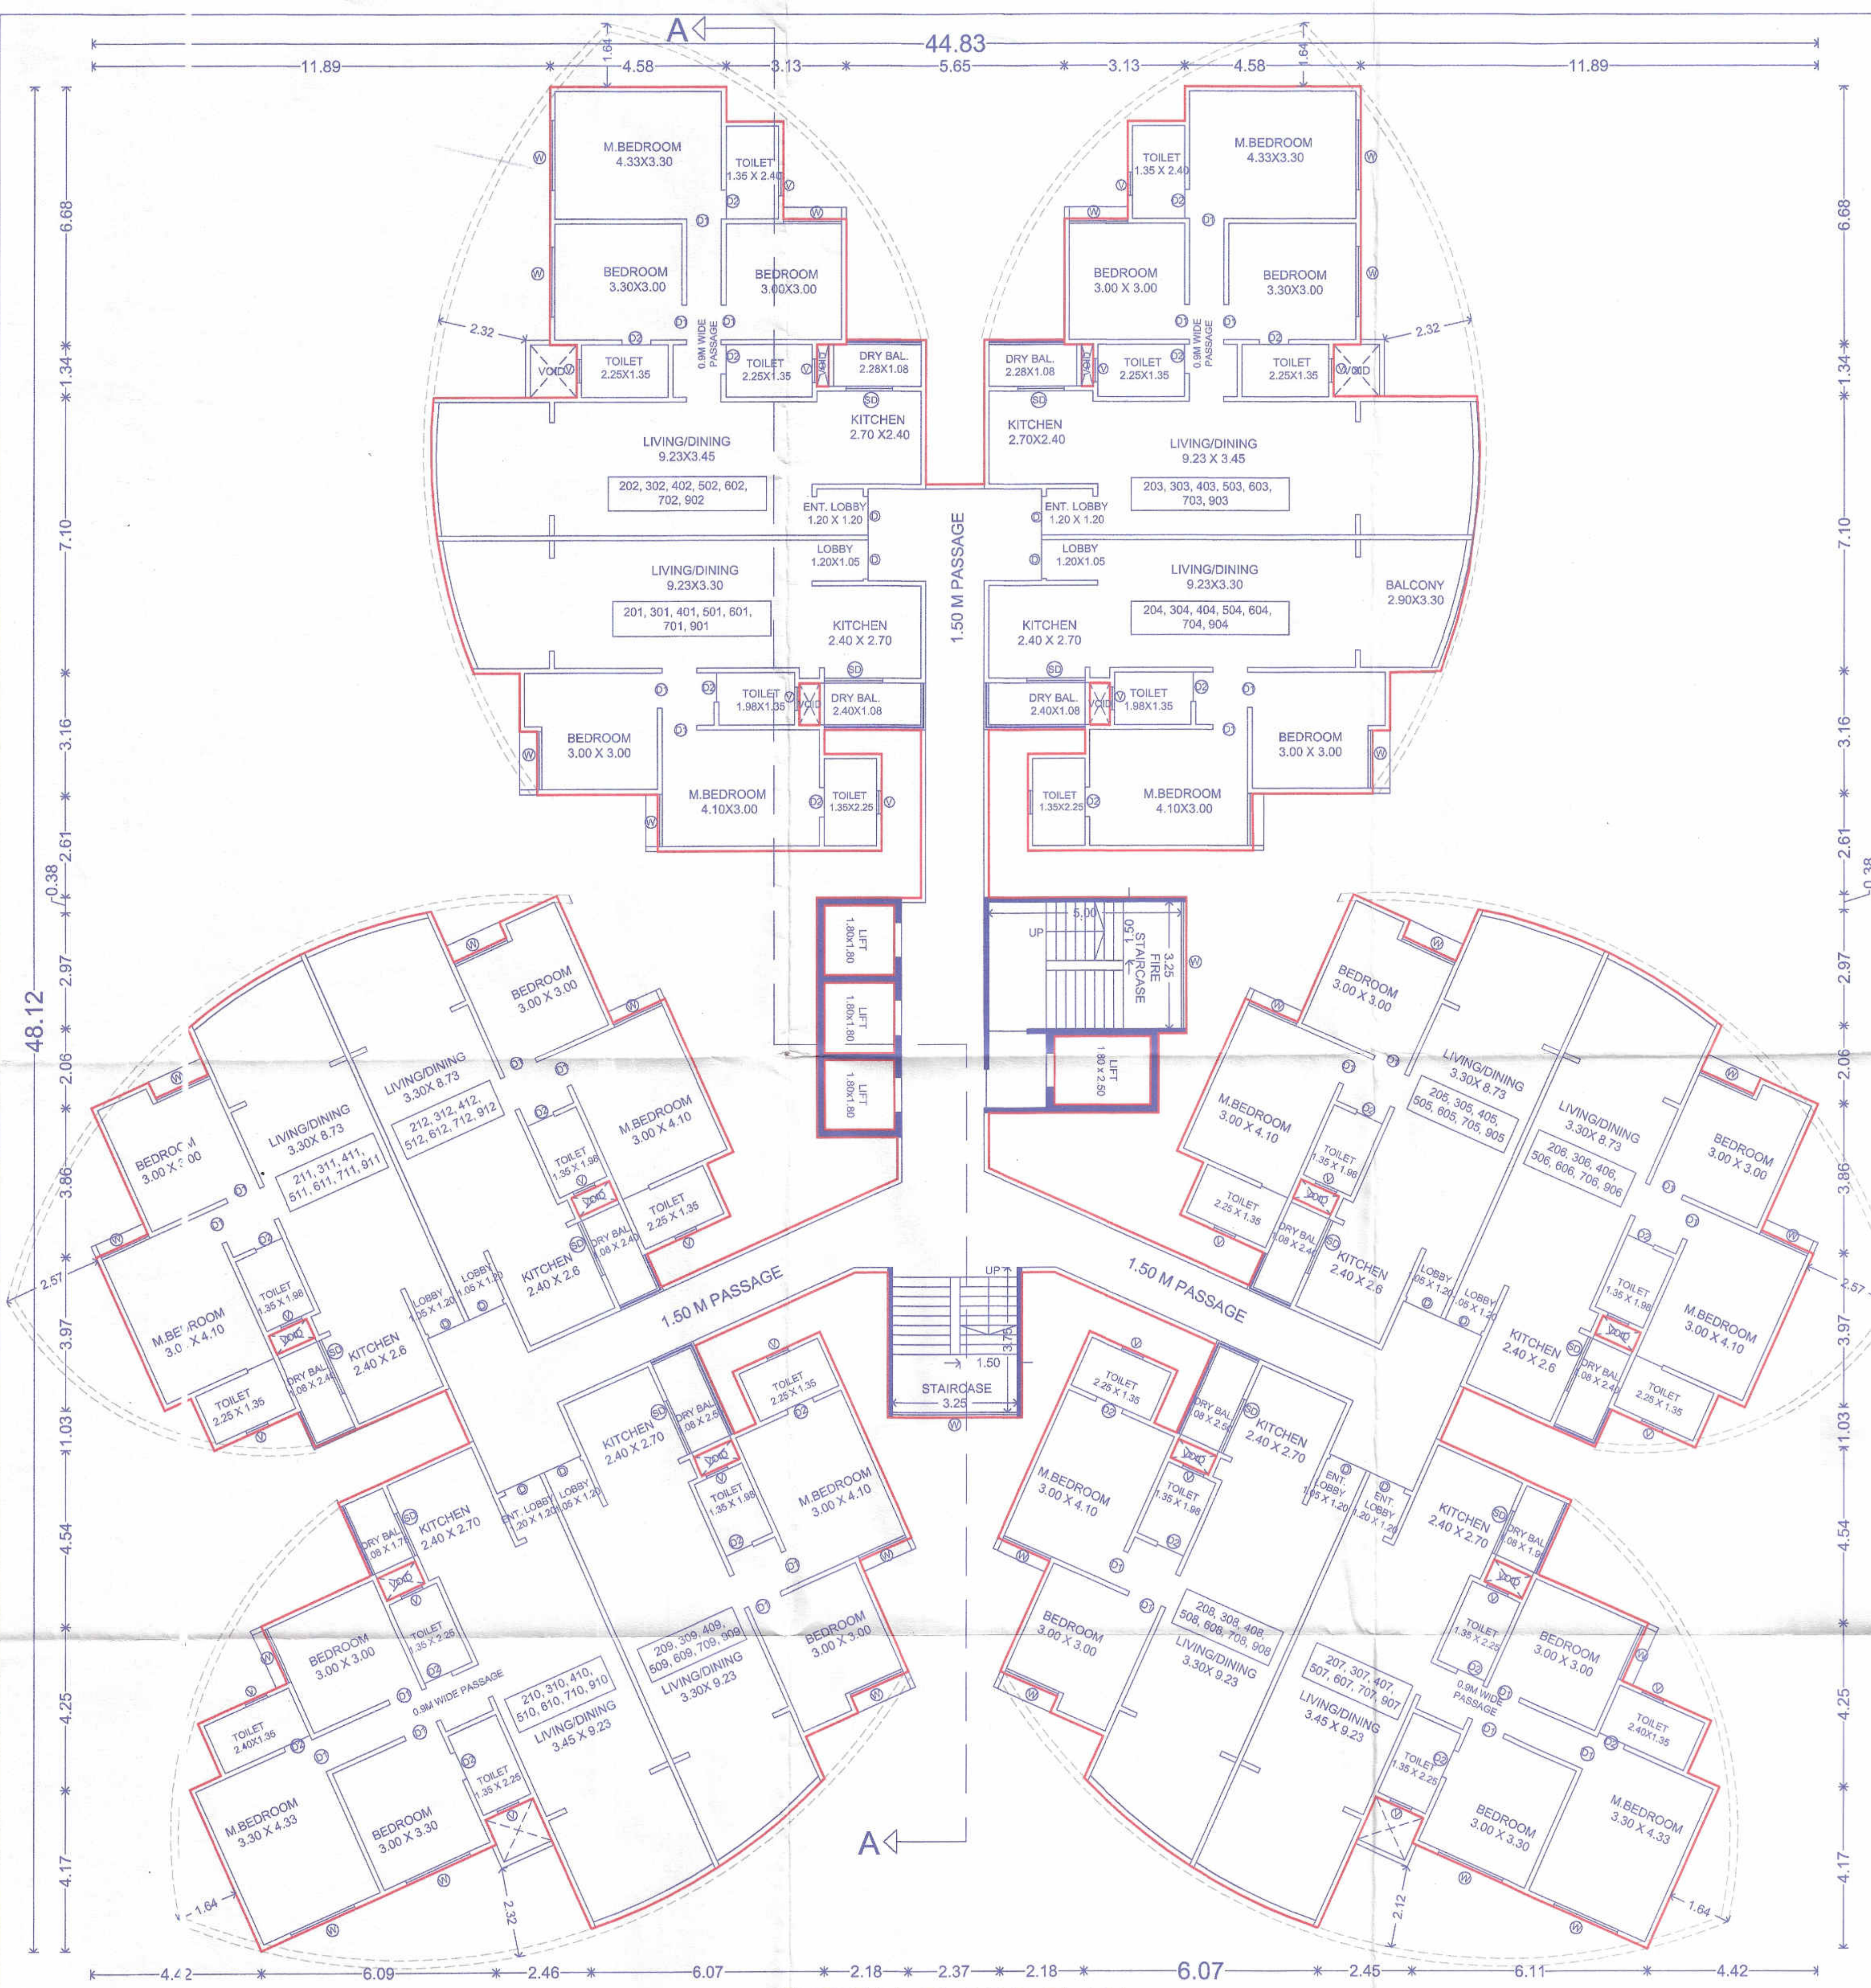

TYPICAL FLOOR PLAN
2ND,3RD,4TH,5TH,6TH,7TH & 9TH FLOOR (SCALE-1:100)

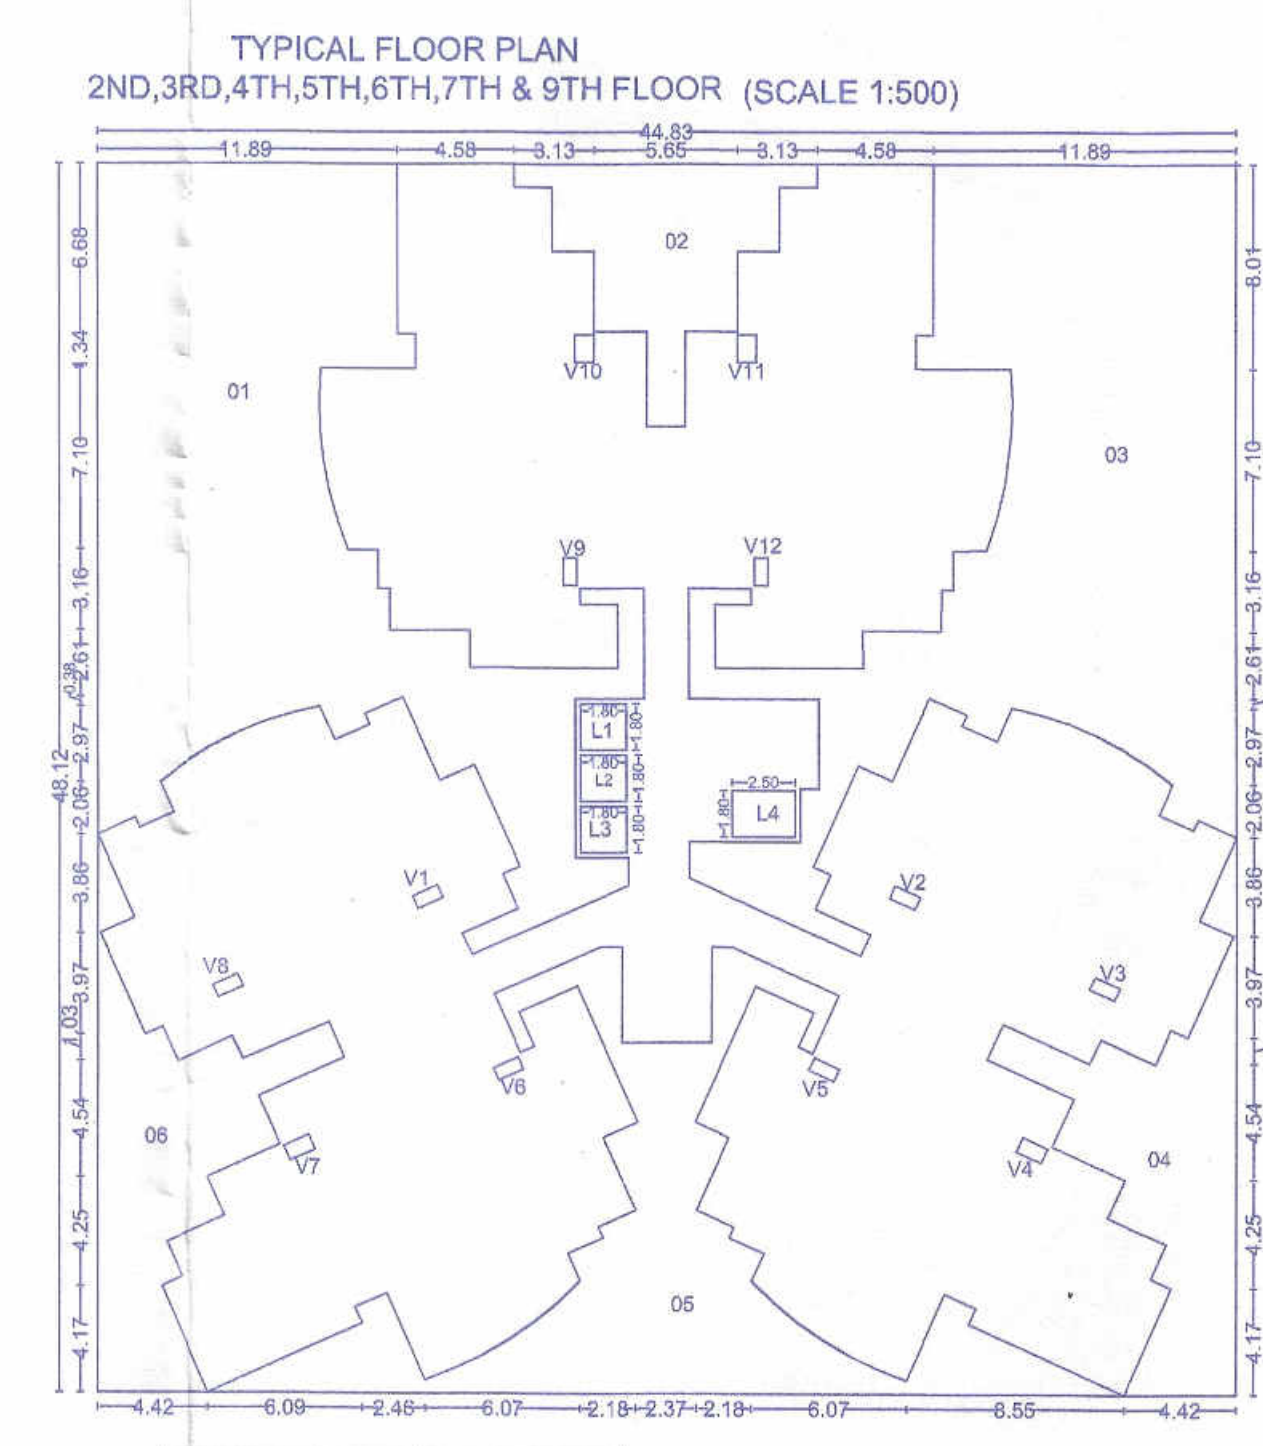

Polygon	Area
A-Block	2157.46
01	312.38
02	56.55
03	302.45
04	76.45
05	145.72
06	76.60
L1	3.24
L2	3.24
L3	3.24
L4	4.50
V1	0.56
V2	0.56
V3	0.56
V4	0.67
V5	0.56
V6	0.56
V7	0.67
V8	0.56
V9	0.56
V10	0.81
V11	0.81
V12	0.56
Total	1165.65

BUILDING : A

STAMP OF APPROVAL

Sanctioned No. B.P./wakaed/196/2021
Subject to conditions mentioned in the
Office Order No. 20/08/2021
Pimpri
Date 20/08/2021

O. C. Signed by
Joint City Engineer

Joint City Engineer
Building Permission Dept.
PCMC, Pimpri, Pune-18.

DESIGN ARCHITECT:-
YDA
ARVIND DHUBA
BUSINESS AVENUE OFFICE-2
FIRST FLOOR, OPP. BANK OF MAHARASHTRA,
NEAR PARHAR CHOWK, AUNDH,
PUNE-411007

OWNER'S NAME :-
MR. SHARAD SUBRAO KOKATE

PROJECT :-
SURVEY NO. :- 173/1/1A PLOT NO. :-
DESCRIPTION : REGULAR TRACK, WAKAD, PUNE.
INWARD NO: INWD/WDD/WKD/PRB53/0014/21

SHEET NO :- 5/7 **DATE :**
DRAWN BY :- IFTJA **02 JULY 2021**

PROJECT NO :-

ARCHITECT - INTERIOR DESIGNER
Plot No. PAP-5, D3 Block, Kothrud, Nager, Next to
St. Andrews School, MIDC, Chinchwad, Pune 411 008
archib3008@gmail.com
982 350 4890 / 902 870 2748

ARCHITECT SIGN :-
MR. AMOL BUGADE

SCALE :- 1:100