


for Magnum
City Engineer
Building Permission Dept.
PCMC., Pimpri, Pune-18
[Signature]

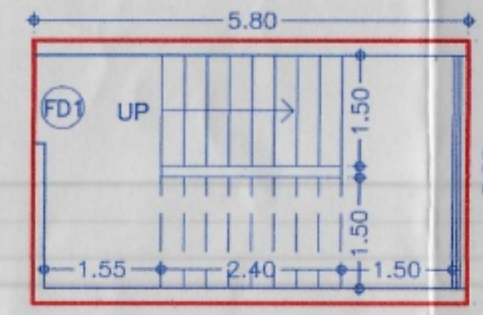

SCALE - 1:200

FORM OF STATEMENT 3 (SR.NO.9(g))						
AREA DETAILS OF APARTMENT						
BLDG.NO.	FLOOR NO.	APARTMENT NO.	CARPET AREA OF APARTMENT	AREA OF DRY BALCONY ATTACHED TO APARTMENT	AREA OF OPEN BALCONY ATTACHED TO APARTMENT	AREA OF DOUBLE HEIGHT TERRACES ATTACHED TO FLAT
(1)	(2)	(3)	(4)	(5)	(6)	(7)
		101,103,104,106, 201,203,204,206,301,303,304,306,401,403,404,406,501, 503,504,506,601,603,604,606,701,703,704,706,801,803, 804,906,901,903,904,906,1001,1003,1004,1006,1101,1103, 1104,1106,1201,1203,1204,1206,1202,105,202,206,302,305, 402,406,502,506,602,605,702,705,802,805,902,905,1002, 1005,1102,1106,1202,1205	46.10	0.00	0.00	0.00
BLDG-MHADA	FLOOR 1,2,3,4,5,6,7,8, 9,10,11 & 12					

Note : Above statements may vary, wherever required.




PROPOSED BUILDING				
BUILDING NO.	FLOOR NO.	TOTAL BUILT-UP AREA OF FLOOR, AS PER OUTER CONSTRUCTION LINE.		
(1)	(2)	(3)		
BLDG-#A	GROUND FLOOR	52.19	X 1	52.19
	FLOOR 1,2,3,4,5,6,7,8,9,10,11 & 12	385.86	X 12	4630.32
	TOTAL			4682.51

FLOOR	PLINE AREA	LIFT	FIRE LIFT	TENT.
GR PARKING	52.19			-
FLOOR 1	385.86			6
FLOOR 2	385.86			6
FLOOR 3	385.86			6
FLOOR 4	385.86			6
FLOOR 5	385.86			6
FLOOR 6	385.86			6
FLOOR 7	385.86			6
FLOOR 8	385.86			6
FLOOR 9	385.86			6
FLOOR 10	385.86			6
FLOOR 11	385.86			6
FLOOR 12	385.86			6
TOTAL	4682.51	3.61	4.63	72

AMOUNT OF WATER REQUIRED PER PERSON	=	135	lts/day
WATER REQUIRED PER FLAT(5 PERSONS/FLAT)	=	675	lts/day
NO OF FLATS IN BLDG.	=	72	NOS
REQUIRED CAPACITY OF OVERHEAD WATER TANK	=	48600	lts/day
WATER REQUIRED FOR FIRE FIGHTING	=	25000	lts/day
REQUIRED CAPACITY TO UNDER GROUND WATER TANK	=	72900	lts/day

R1	4.70	X	4.15	X	1	=	19.9	
R2	1.65	X	1.50	X	1	=	2.4	
R3	3.65	X	1.50	X	1	=	5.4	
R4	3.05	X	2.30	X	1	=	7.0	
TOTAL REFUGE AREA							=	34.4

TYPE	DOOR		TYPE	WINDOW	
	LENTH	HEIGHT		LENTH	HEIGHT
D	0.90	2.40	W	1.55	1.95
D1	0.80	2.40	W1	2.45	1.95
D2	1.05	2.40	W2	2.35	1.95
D3	1.50	2.40	W3	1.55	1.20
SD	2.60	2.40	W4	2.08	1.95
FD1	1.20	2.40	V	6.50	1.20

   

The diagram shows a rectangular floor plan with a total width of 7.80 and a total height of 7.15. The plan is divided into several rectangular sections, each labeled with a number in a box. The dimensions of these sections are as follows:

- Top-left section: 3.05 (width) by 3.00 (height), labeled ①.
- Top-middle section: 2.50 (width) by 2.20 (height), labeled ②.
- Top-right section: 1.85 (width) by 1.95 (height), labeled ③.
- Bottom-left section: 0.55 (width) by 1.30 (height), labeled ④.
- Bottom-middle section: 2.50 (width) by 1.85 (height), labeled ⑤.
- Bottom-right section: 1.85 (width) by 1.85 (height), labeled ⑥.

Section ⑥ is a square. The total width is 7.80 and the total height is 7.15.

AREA CALCULATION FOR

BLOCK-A:

B	5.80	X	3.45	X	1	=
TOTAL						

1	3.05	X	3.00	X	1	=
---	------	---	------	---	---	---

3	1.30	X	0.55	X	1	=
---	------	---	------	---	---	---

LIFT AREA DEDUCTION									
1.1	1.25	1.4	1.55	1.7	1.85	2.0	2.15	2.3	2.45

L2	1.35	X	2.50	X	1	=
					TOTAL	=

TOTAL REDUCTION	2	
NET BUILT UP AREA		8

75.78	-	23.59
-------	---	-------

5th Floor, Nextgen Avenue, Sr.No. 103(p),
C.T.S No. 2850, S.B.Road, Near ICC Trade
Tower, Bahirawatwadi, Pune: 411016.

P +91 20 6626 8888

E mail@vkarch.com
W www.vkarch.com

Drawing Title
FLOOR 1 to 12
TERRACE FLOOR

Drawn by Shyam		Checked by Raksha		Date 10/09/2024
--------------------------	--	-----------------------------	--	---------------------------

Shyam	Raksha	10/09/2024
Job no.	Duration on	Resolution

Job no. 2072	Drawing no. 1202	Revision -
------------------------	----------------------------	----------------------

FOR BP-PCMC-LIDCPR20

FOR BP-PCMC-UDCPR20