




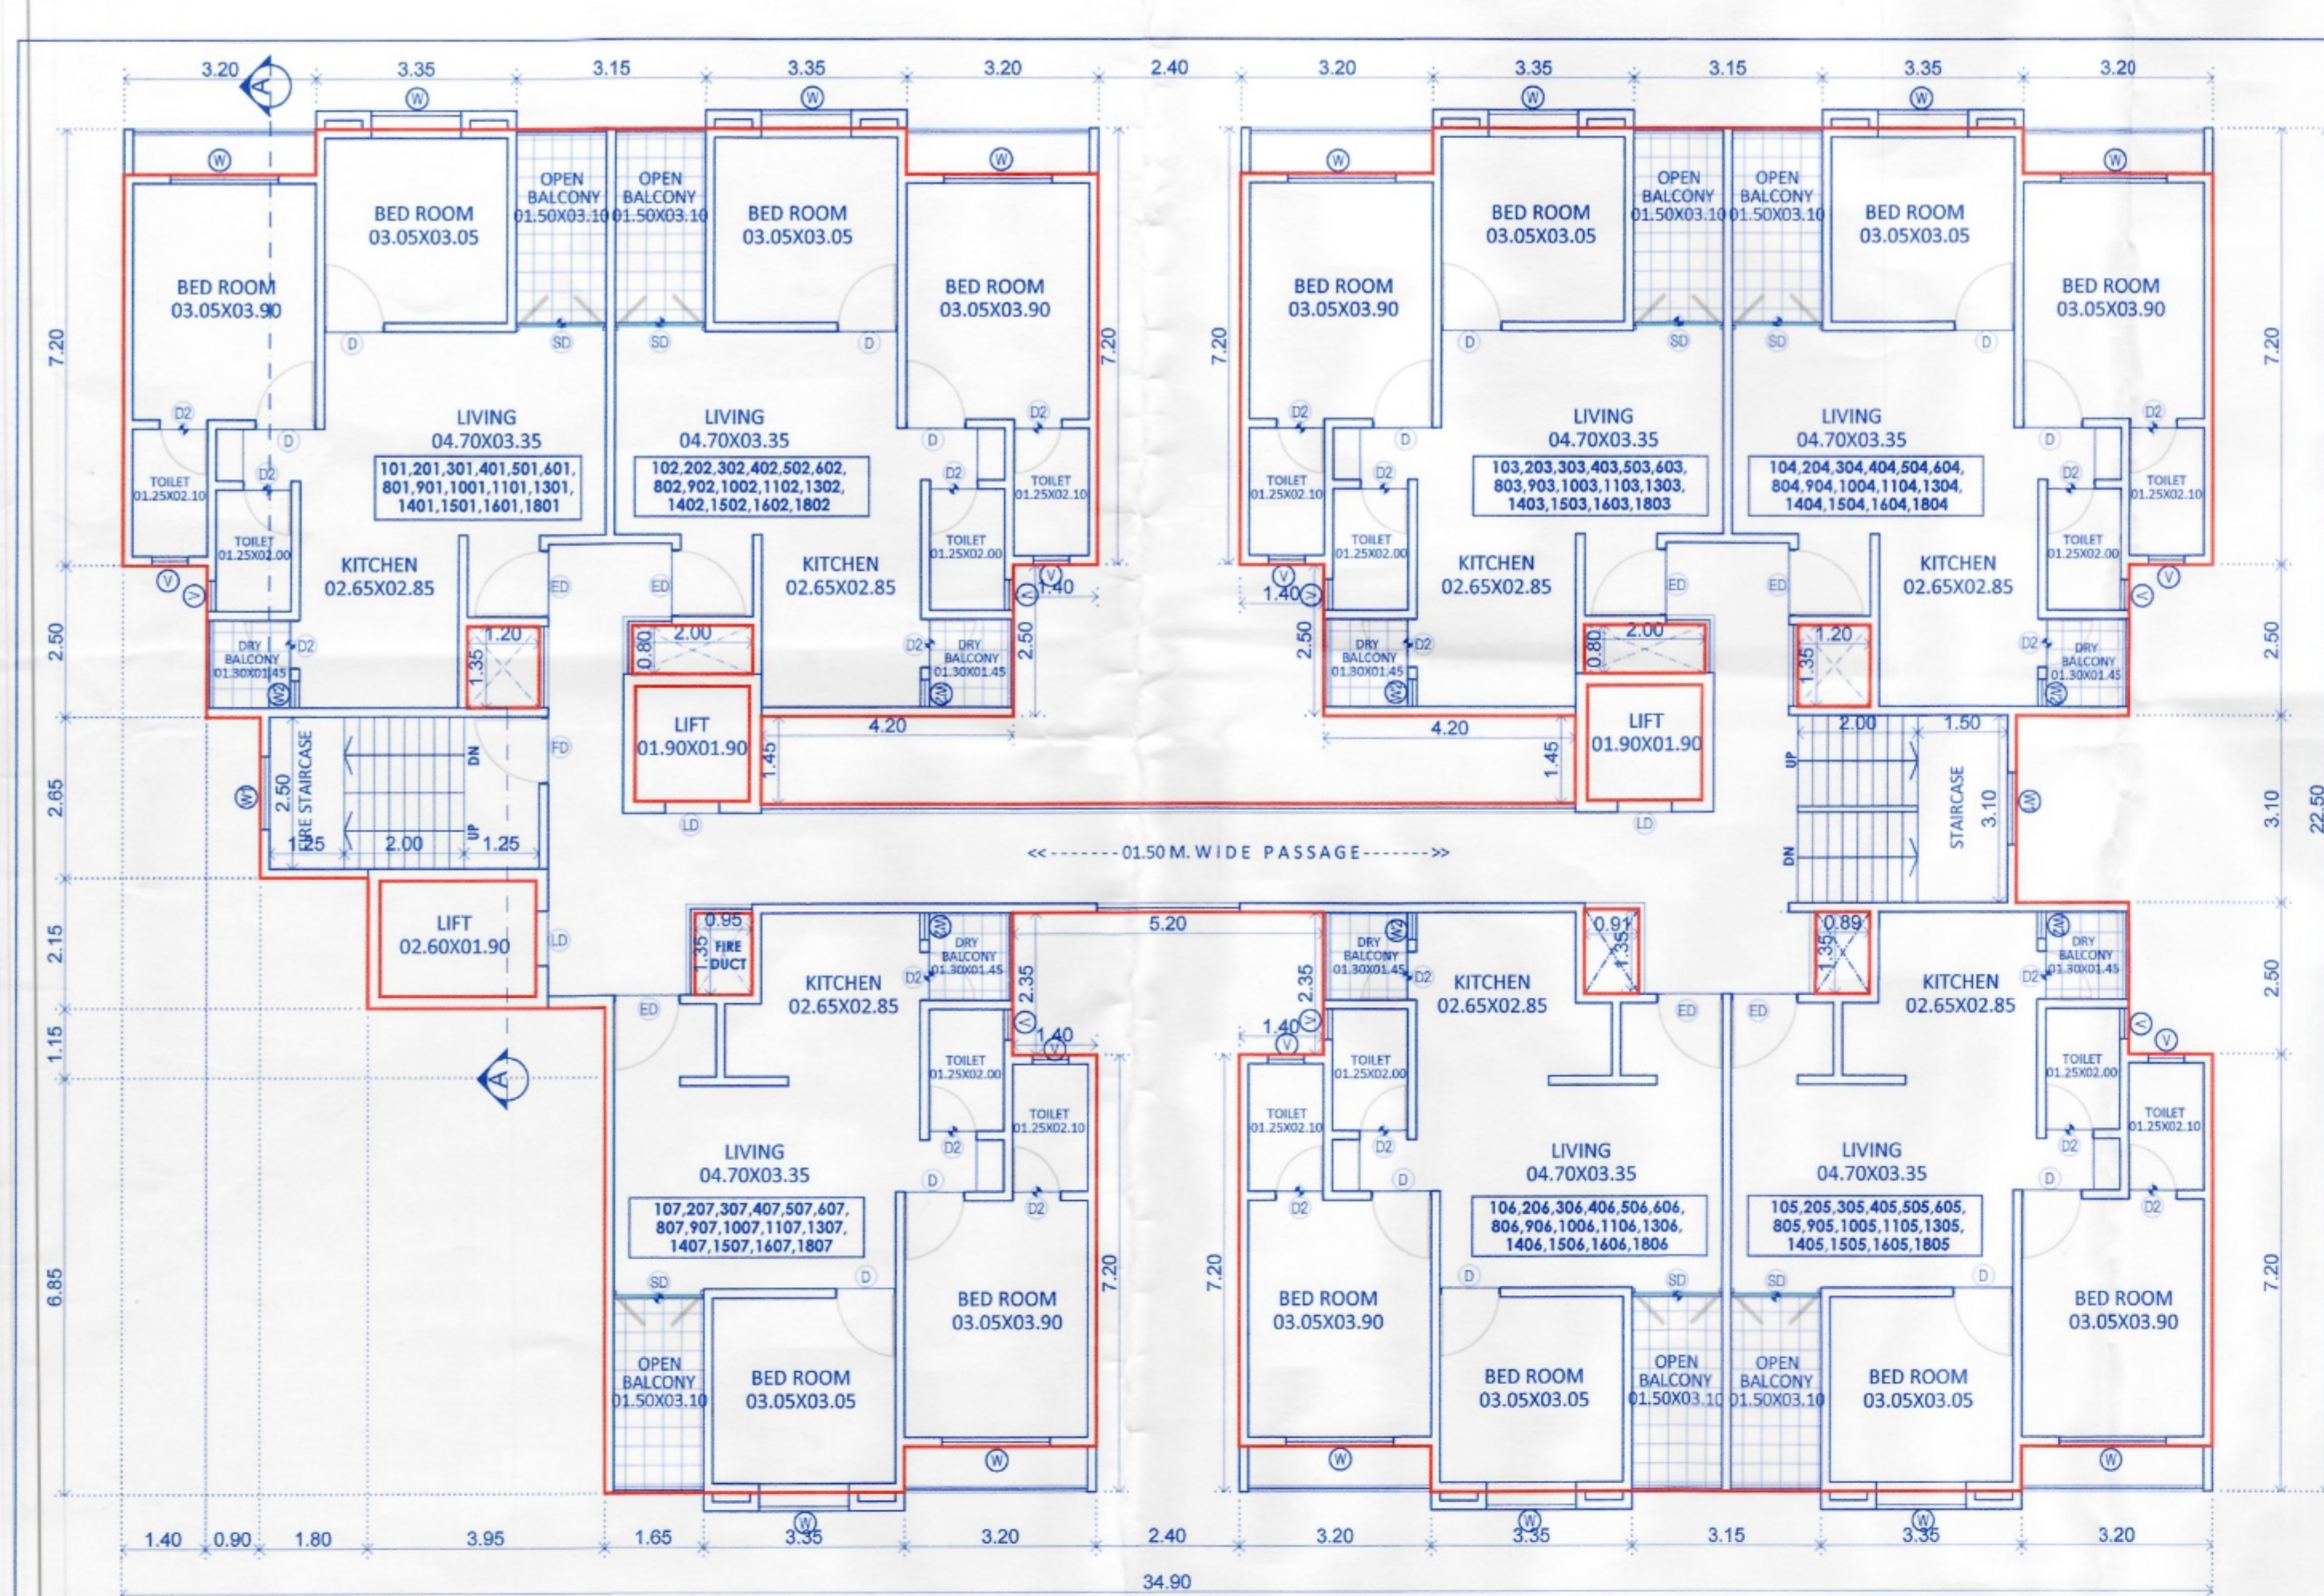


TYPICAL- FIRST, SECOND, THIRD, FOURTH, FIFTH, SIXTH, EIGHTH, NINTH, TENTH, ELEVENTH, THIRTEENTH, FOURTEENTH, FIFTEENTH, SIXTEENTH, EIGHTEENTH. FLOOR PLAN

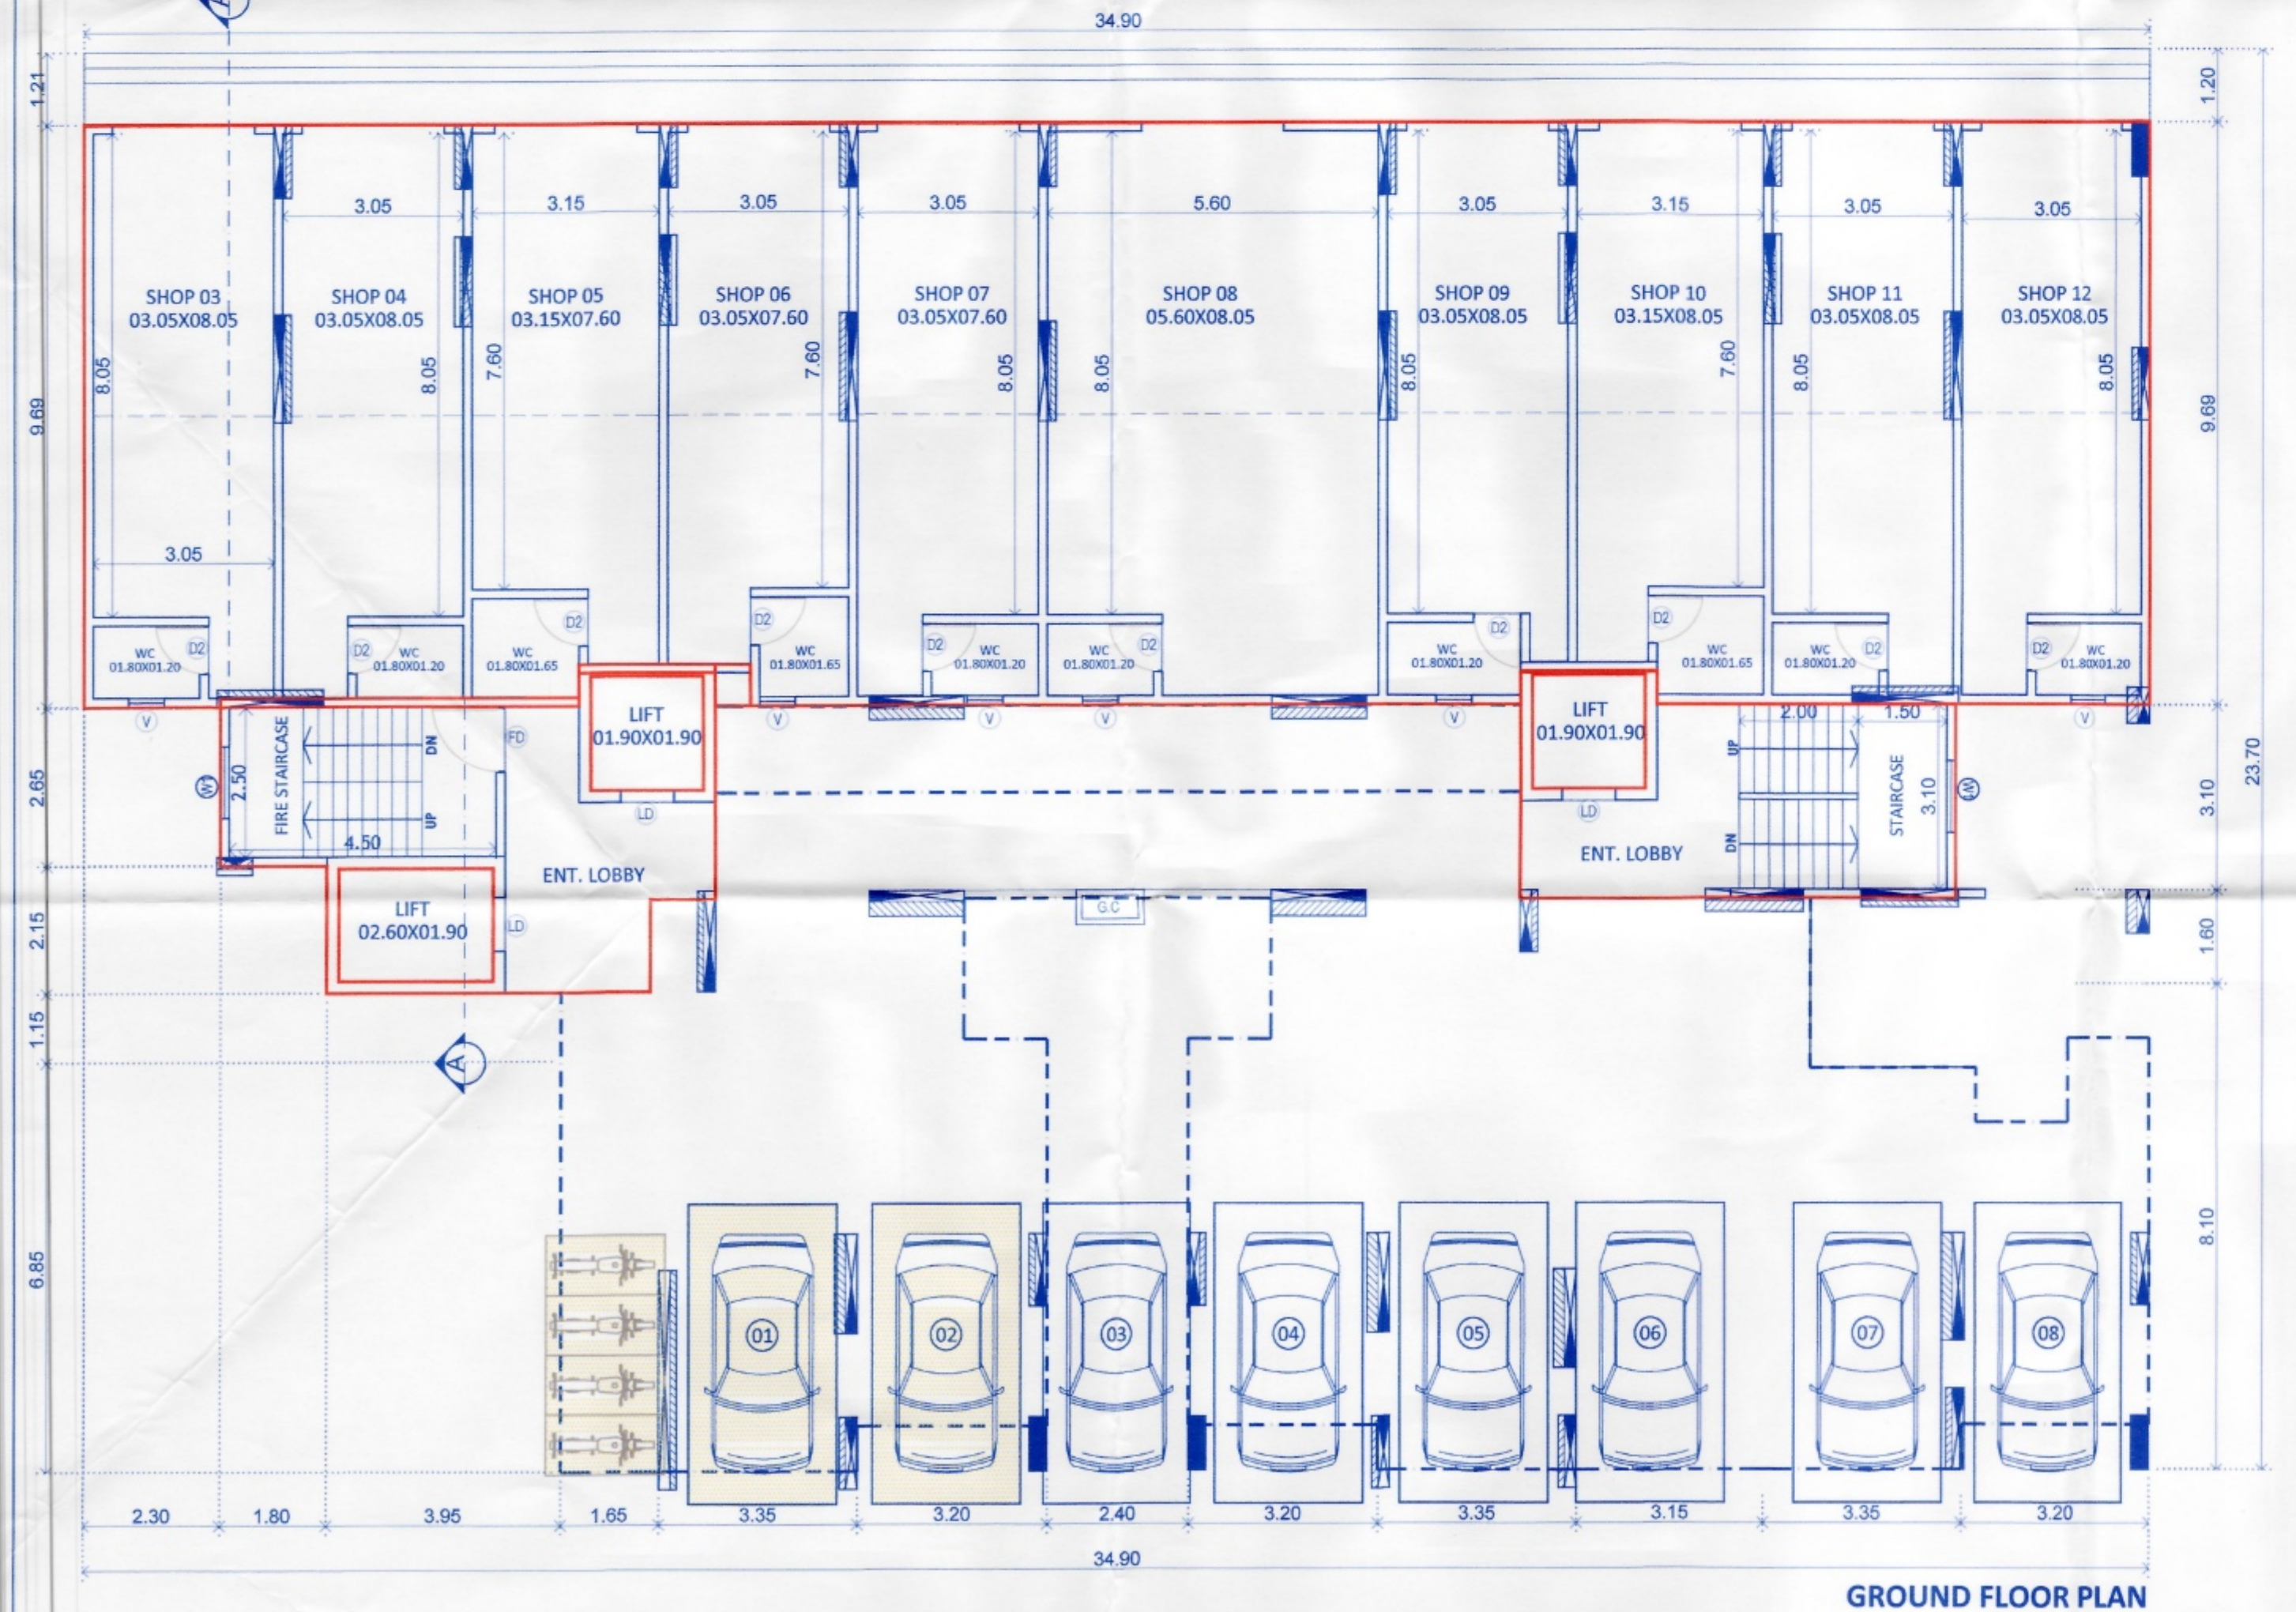


GROUND FLOOR PLAN

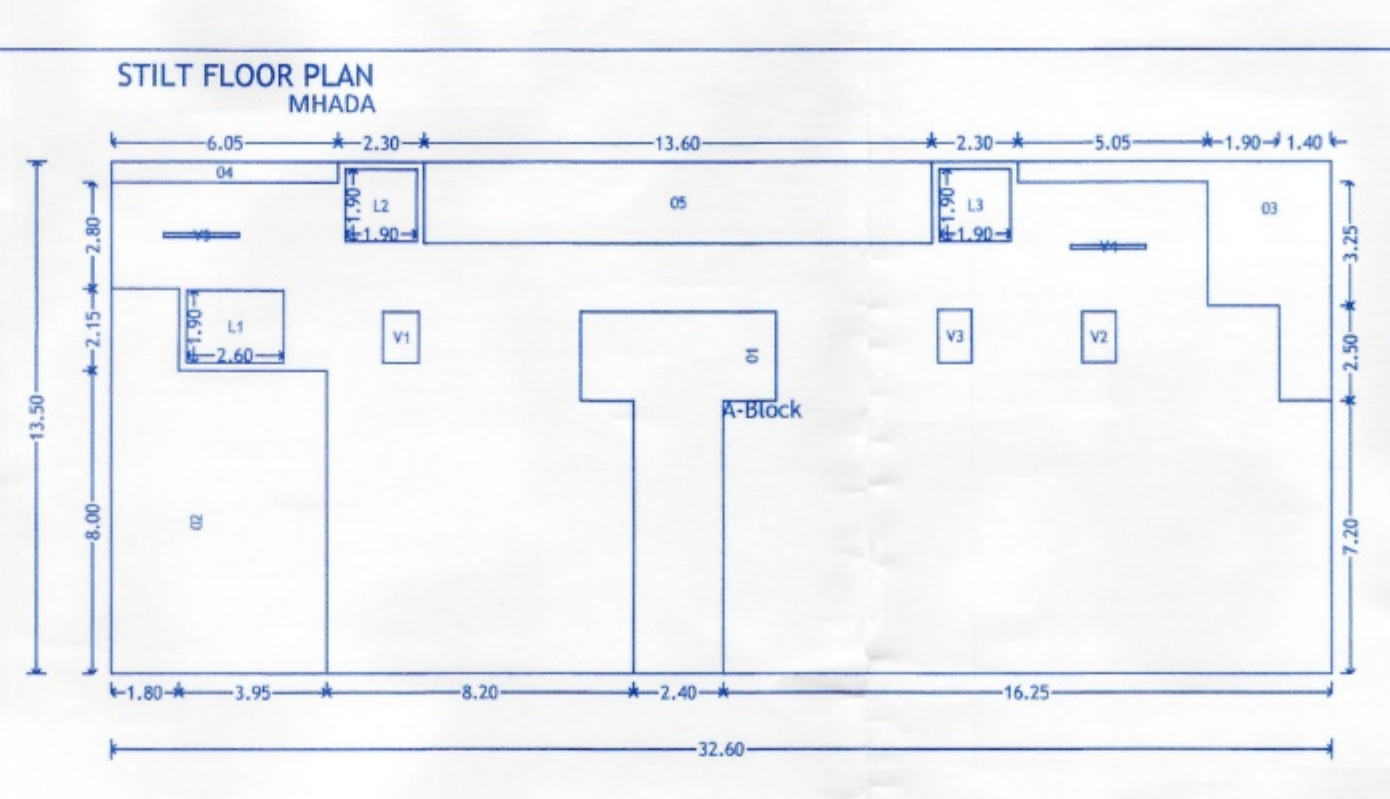

Polygon	Area
A-Block	440.10
01	29.50
02	49.87
03	18.82
04	3.33
05	29.24
L1	4.94
L2	3.61
L3	3.61
V1	1.28
V2	1.22
V3	1.26
V4	0.20
V5	0.20
Total	293.03

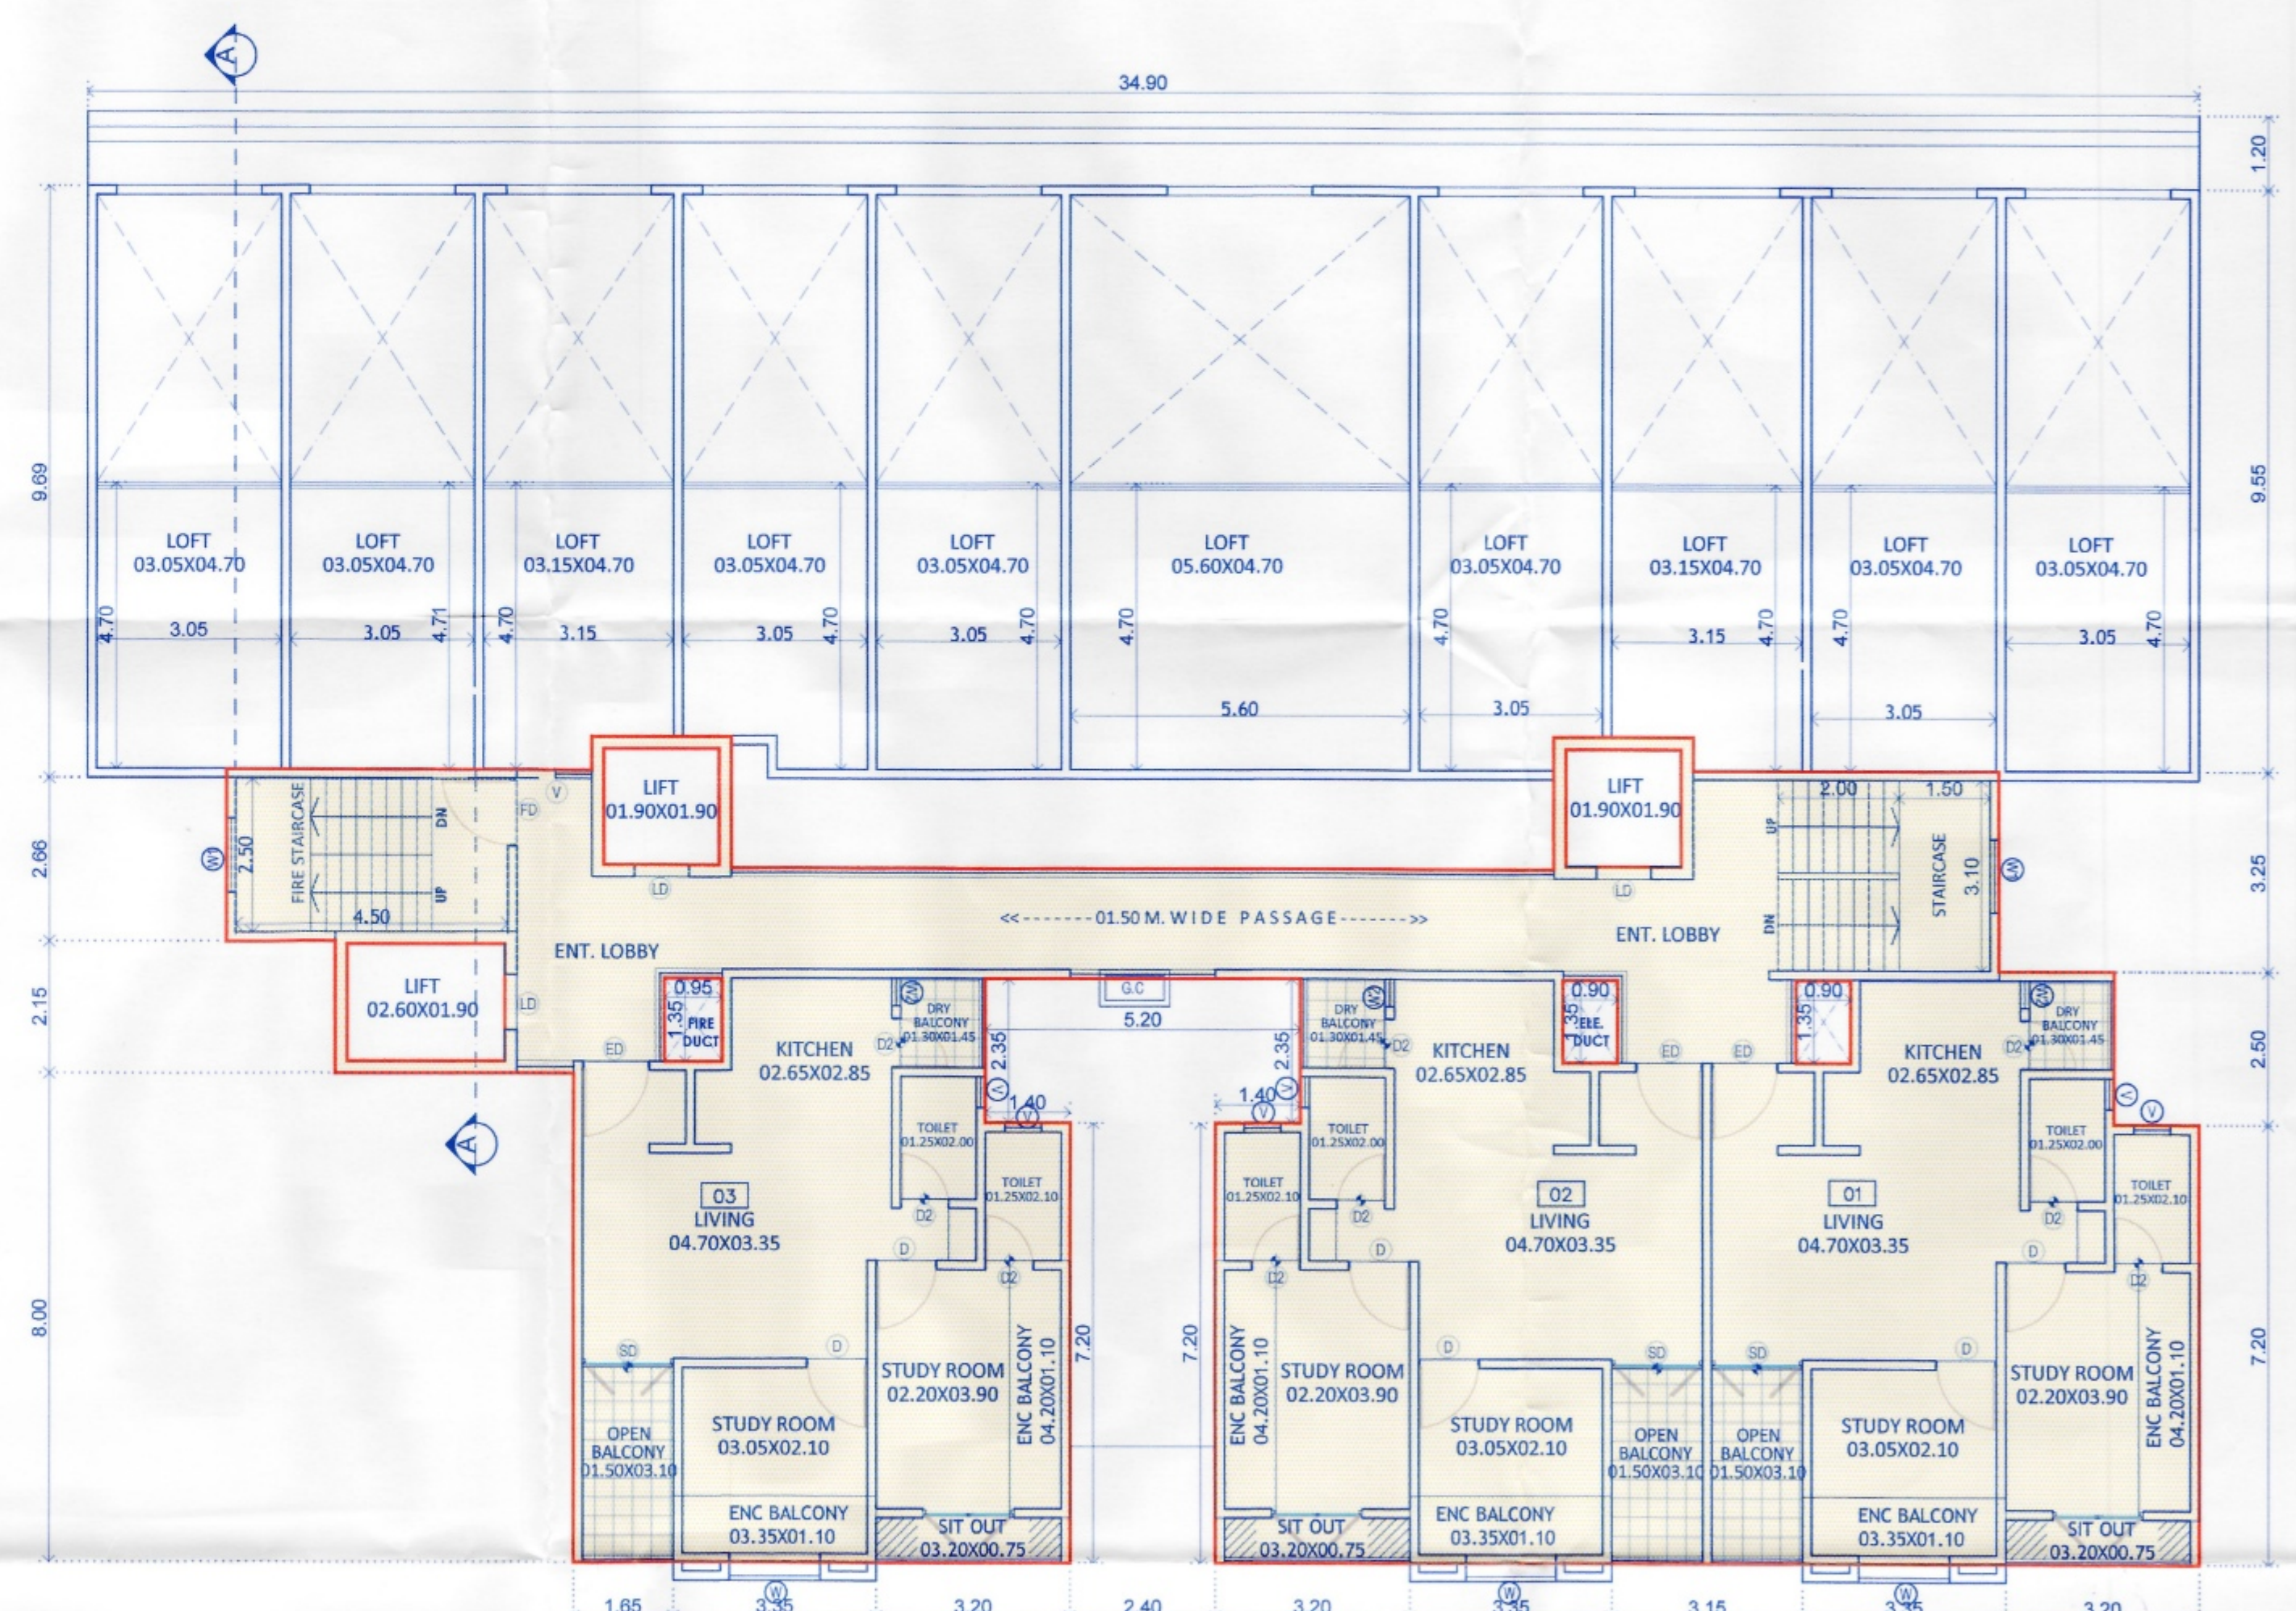

STILT FLOOR PLAN

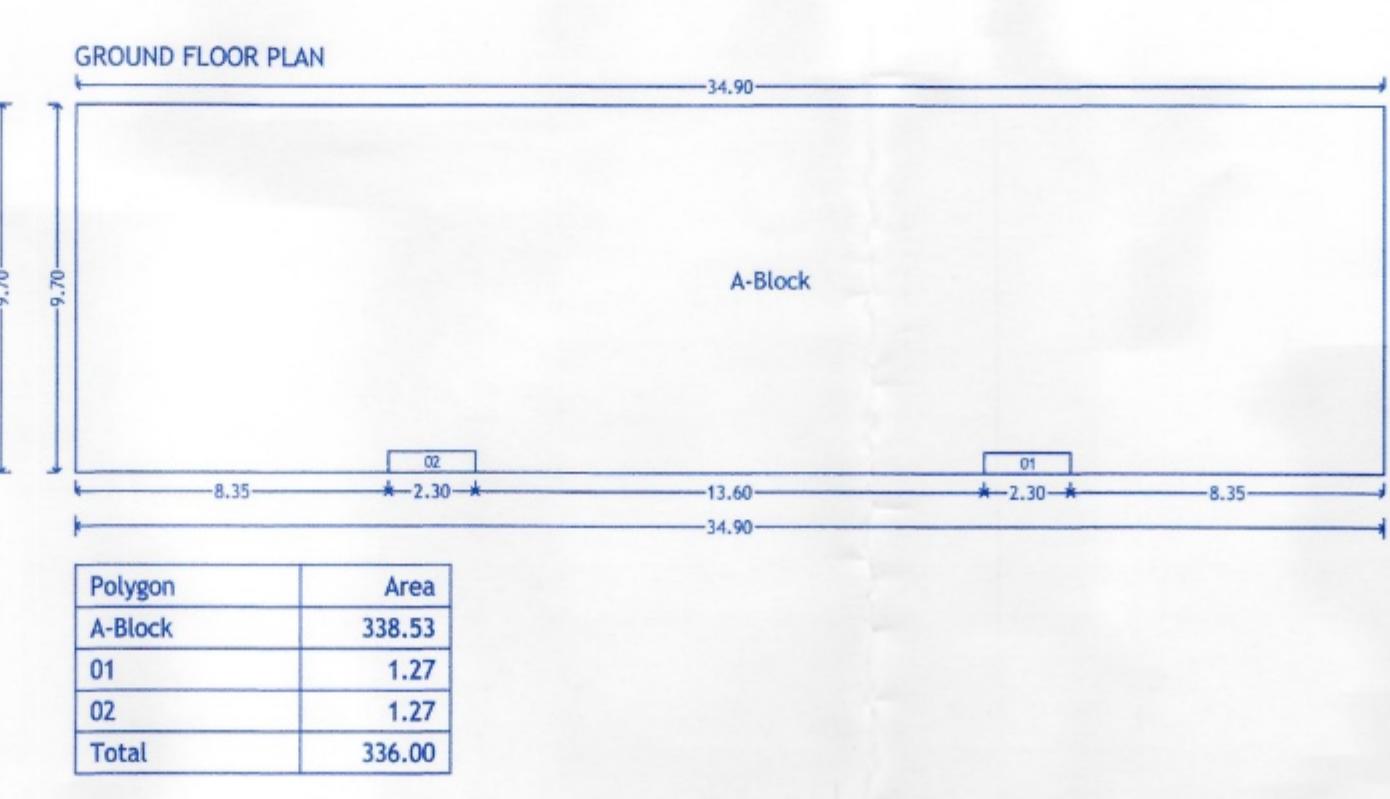

Polygon	Area
A-Block	27.93
01	2.78
L1	3.61
V1	0.20
Total	21.34

Polygon	Area
A-Block	44.76
01	3.87
02	3.33
03	1.72
L1	4.94
L2	3.61
V1	0.20
Total	27.09

H. OWNER'S/DEVELOPER NAME AND SIGNATURE :-
Shri. Akshay Dipak Punjabi

I. PROJECT :- RESIDENTIAL
VILLAGE :- MOSHI (BORHADEWADI), TAL :- HAVELI.
G.No :- 129(P)
H.No :- P.No :-
Discreption :- REGULAR TRACK

OWNER'S SIGN.
[Signature]

ARCHITECT'S SIGN.
[Signature]

MAHENDRA THAKUR
C420045476
101&101A, Vishnu Vision,
Plot No.22, Near SNBP School,
Morwadi, Pimpri, Pune - 411018
Email :- my@mahendrasol.com

SCALE 1:100
DRG. NO. 0057-B
ANANT
MAHENDRA
DATE 16 Aug 2022
SHEET NO. 07/15

