




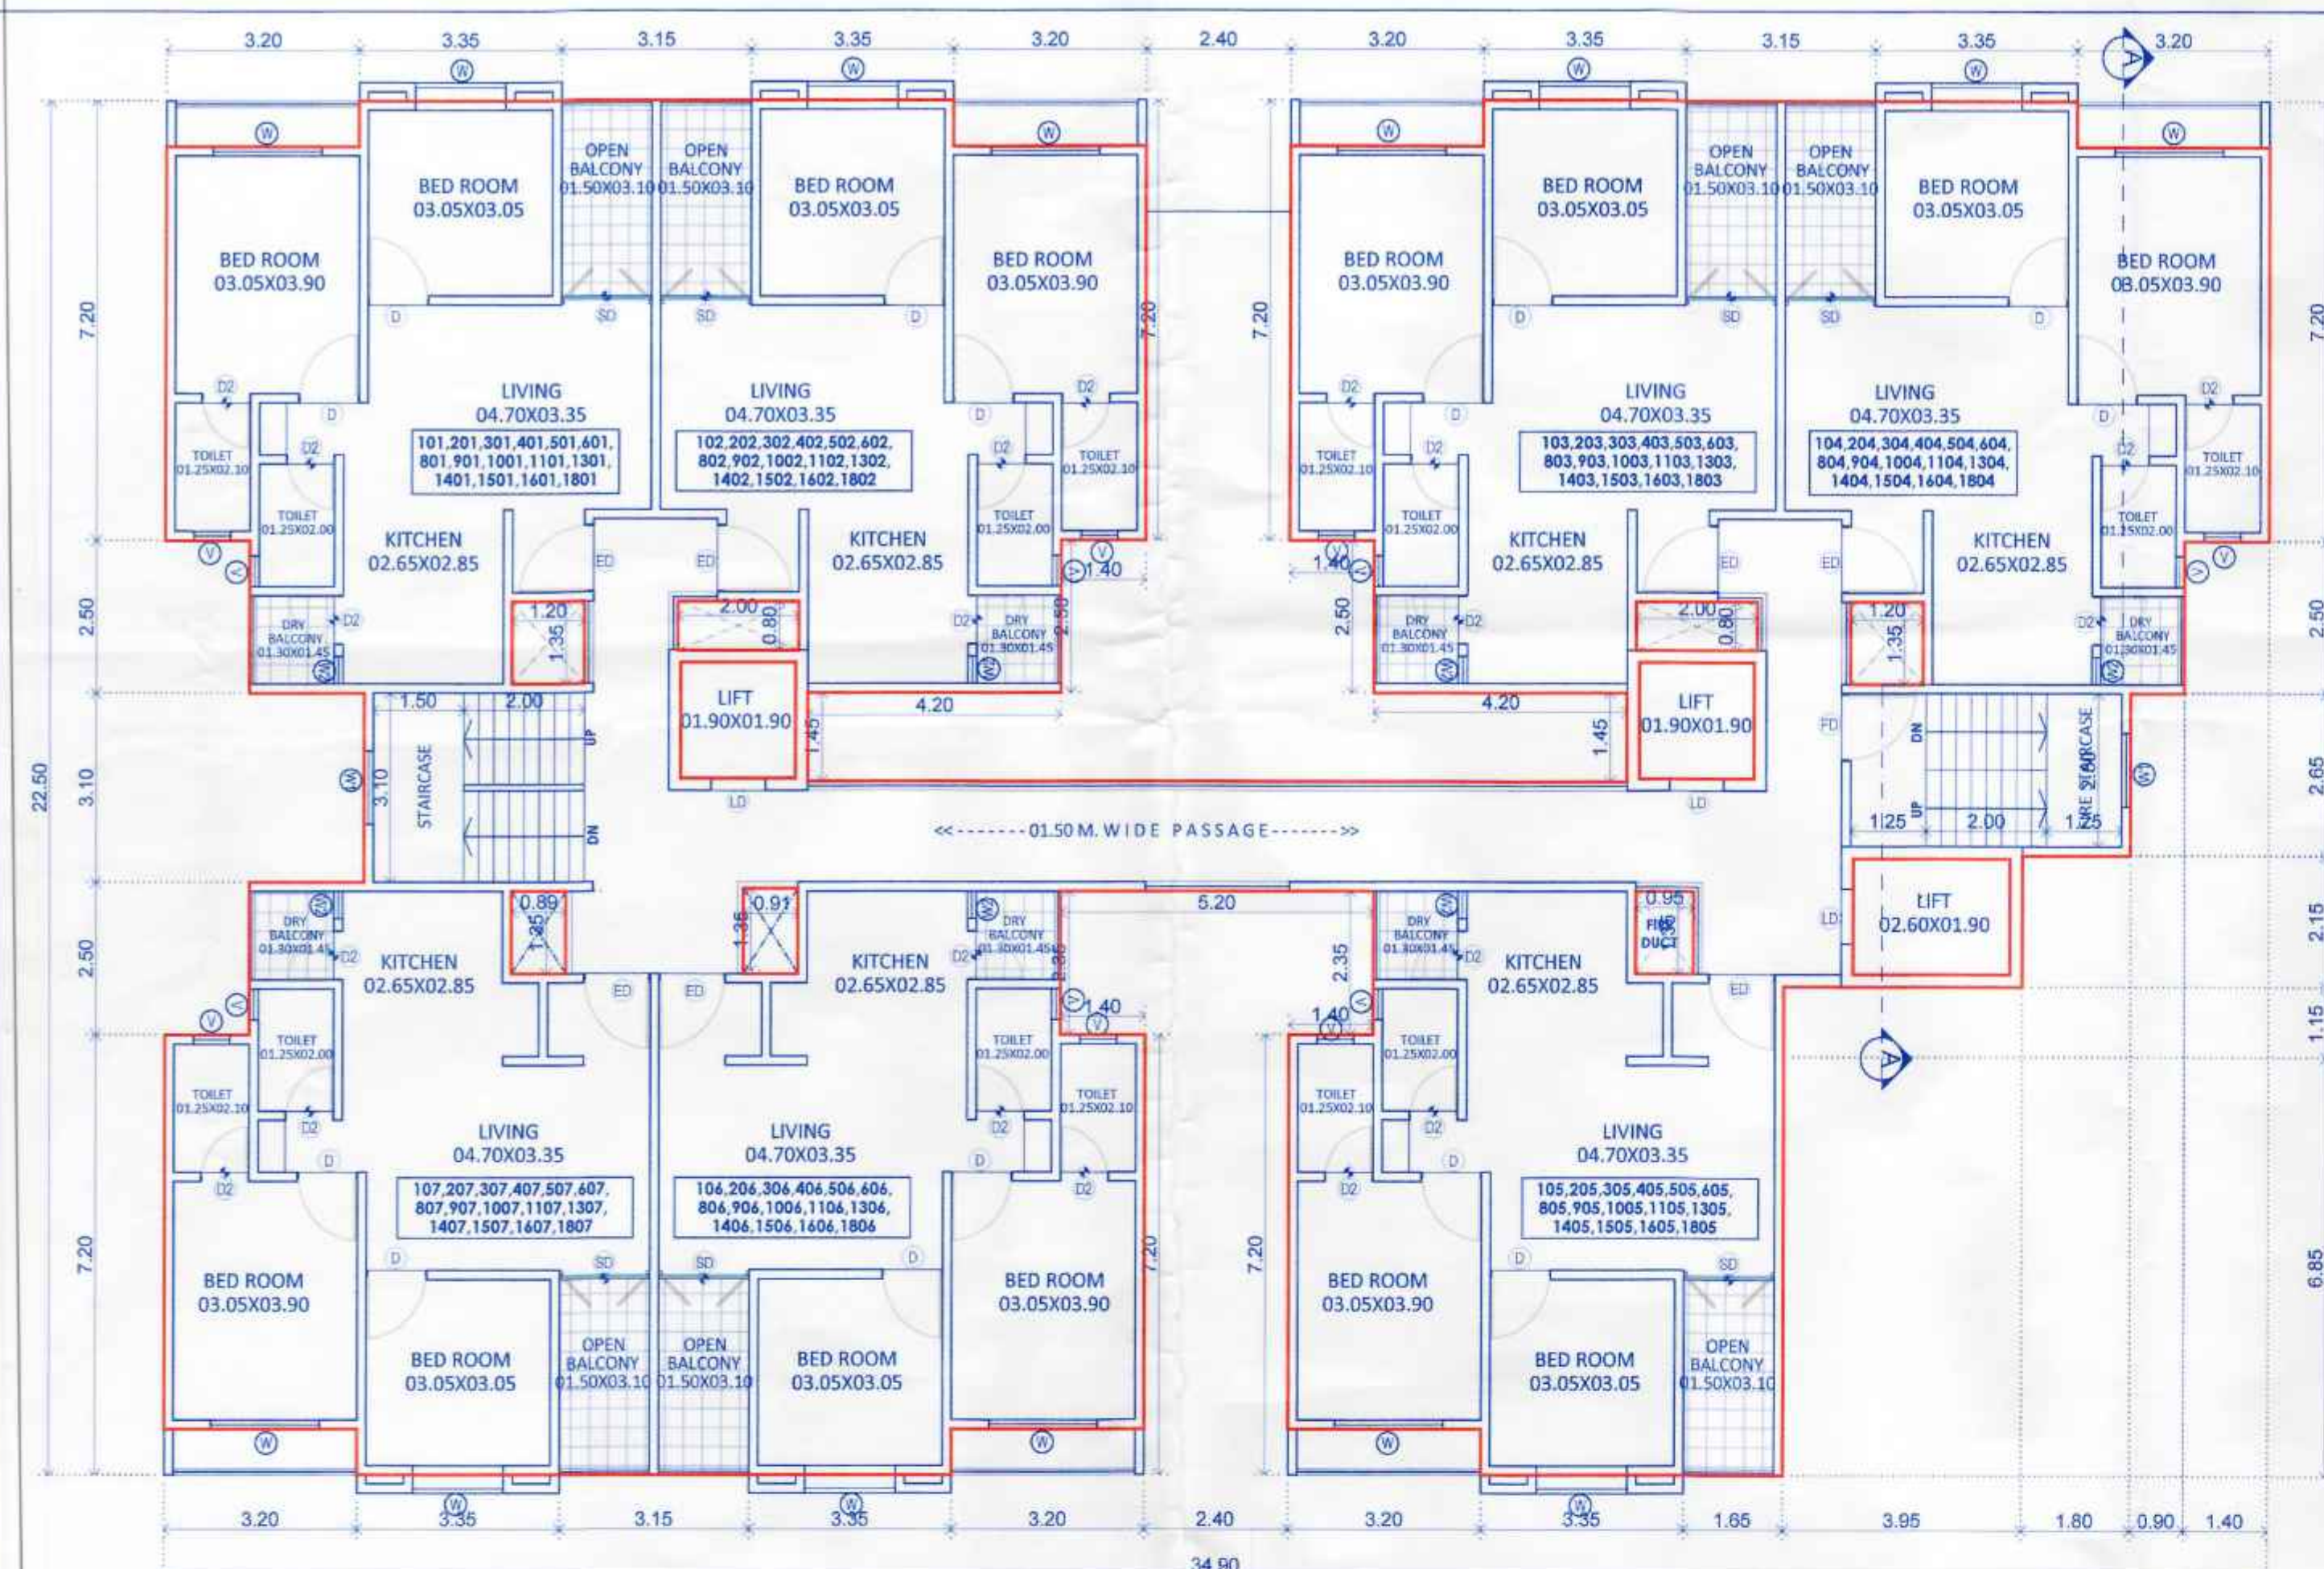


TYPICAL- FIRST, SECOND, THIRD, FOURTH, FIFTH, SIXTH, EIGHTH, NINTH, TENTH, ELEVENTH, THIRTEENTH, FOURTEENTH, FIFTEENTH, SIXTEENTH, EIGHTEENTH FLOOR PLAN

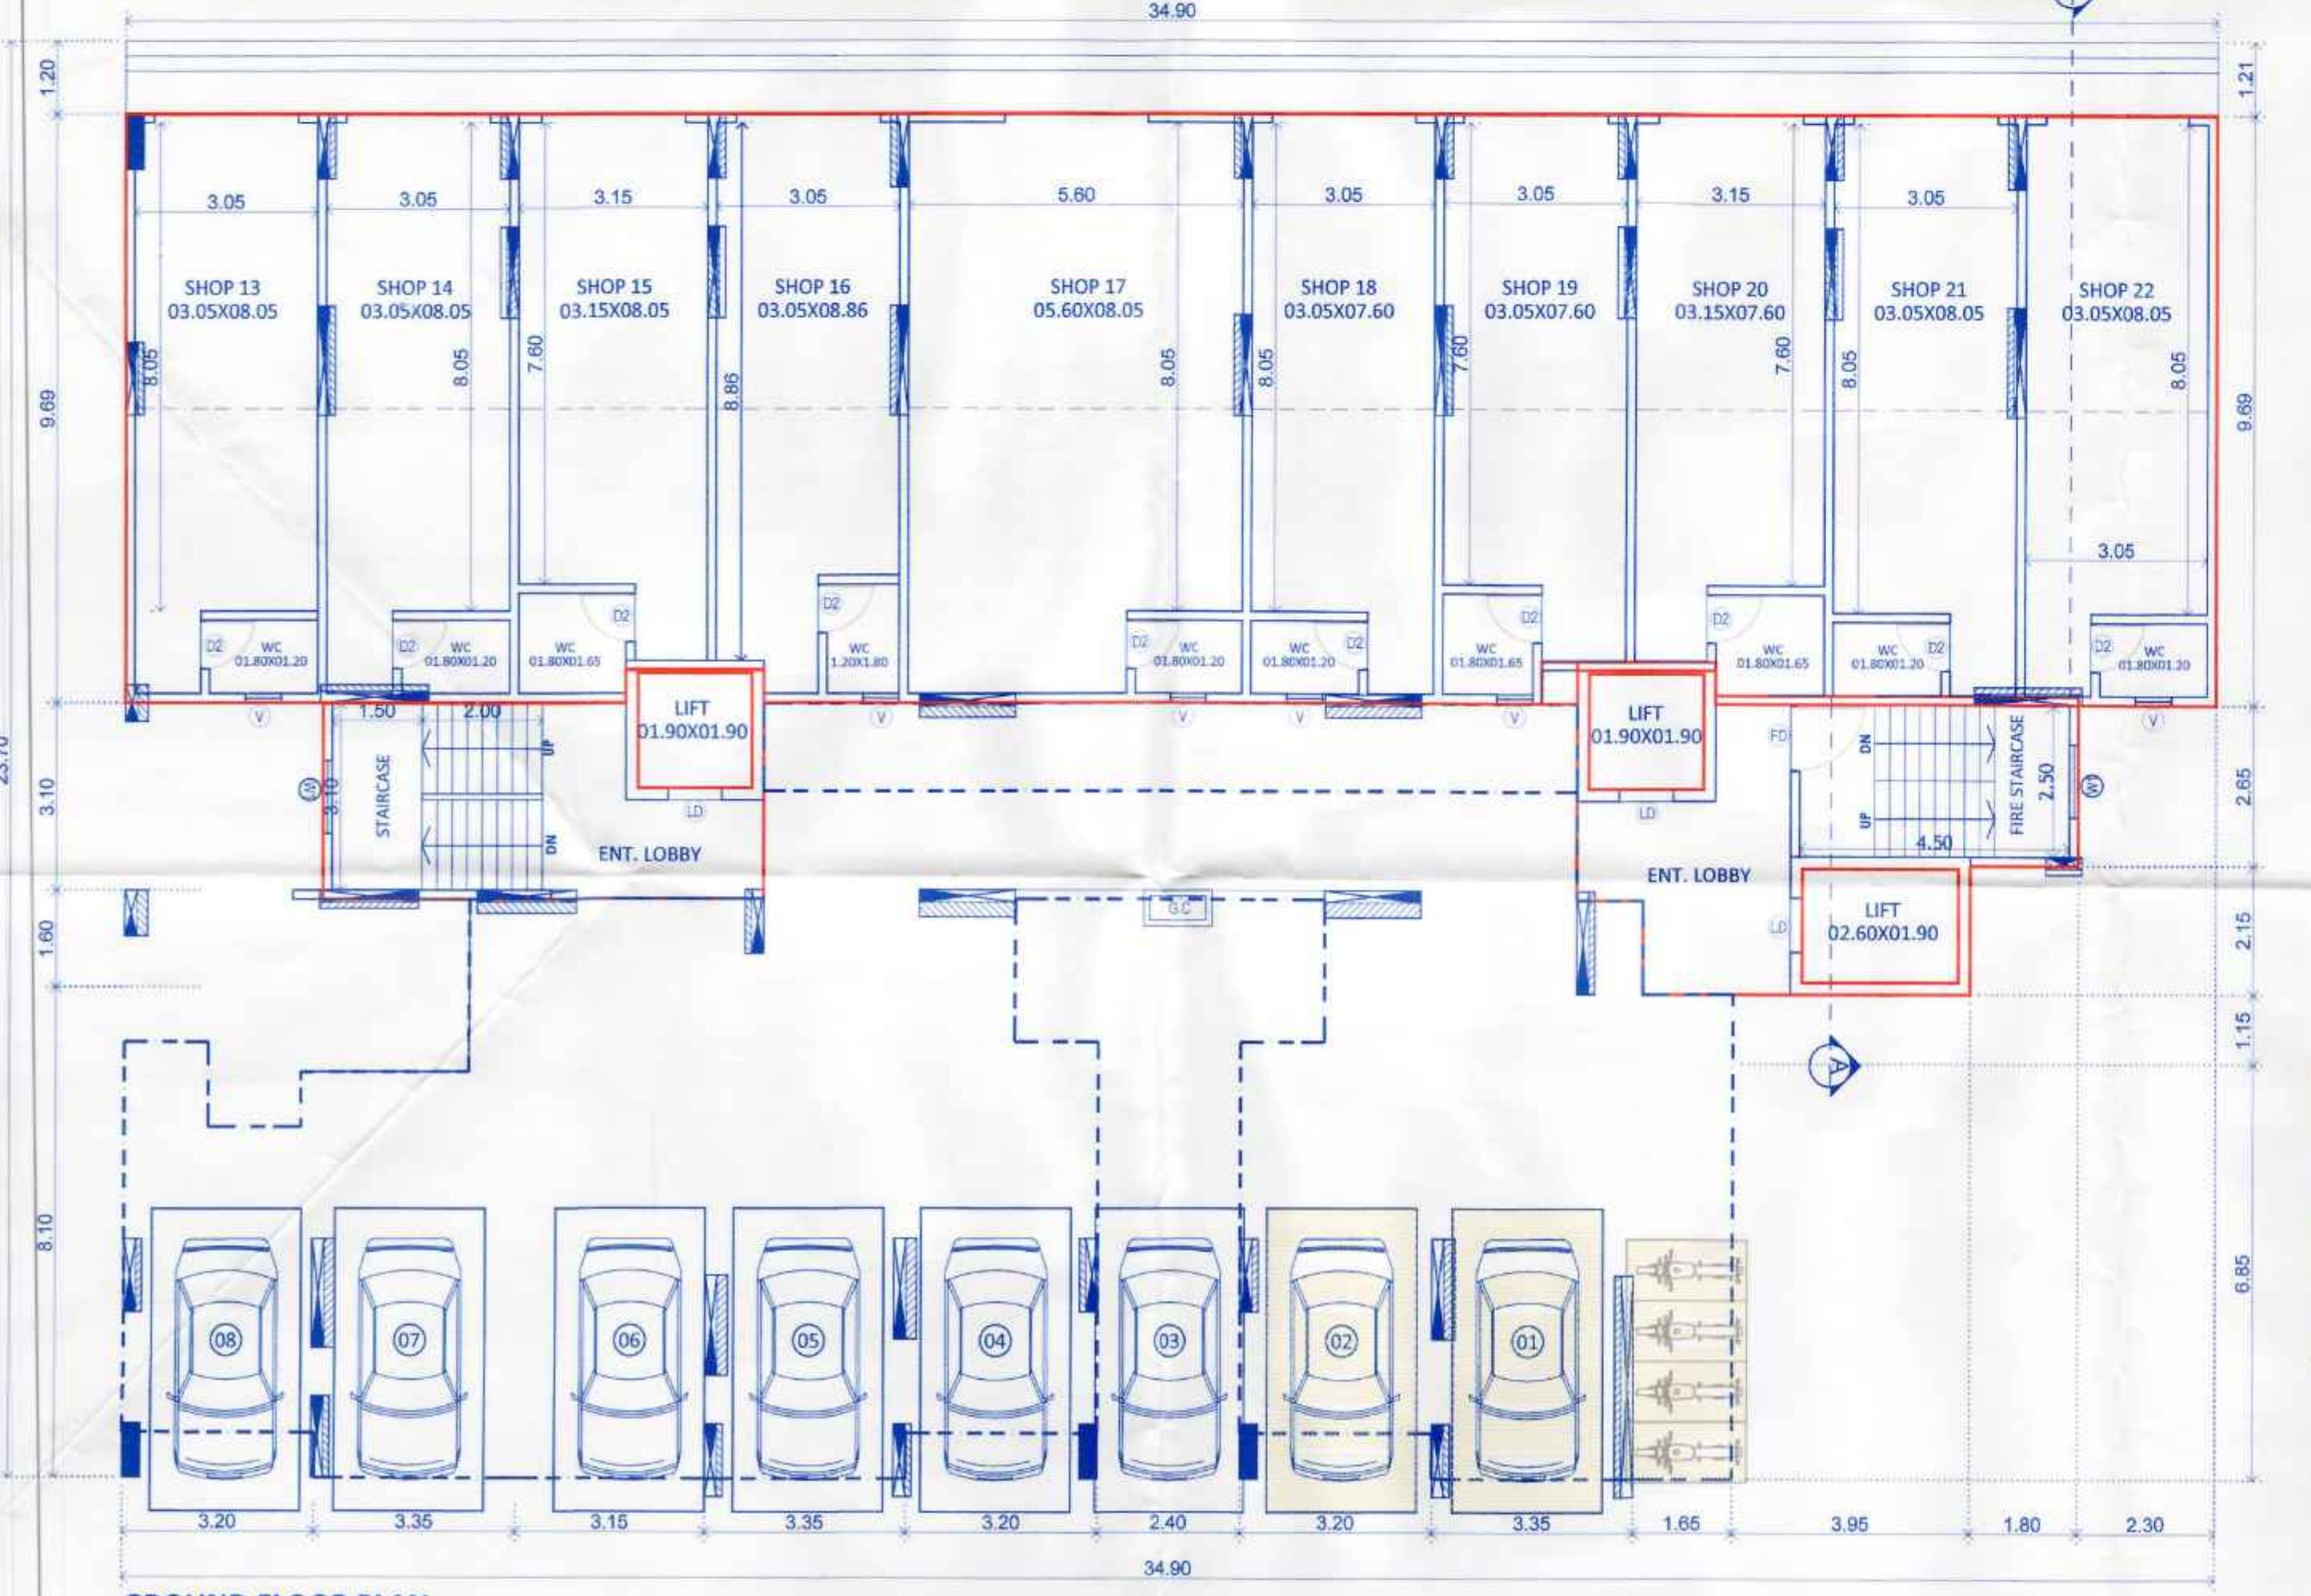


GROUND FLOOR PLAN

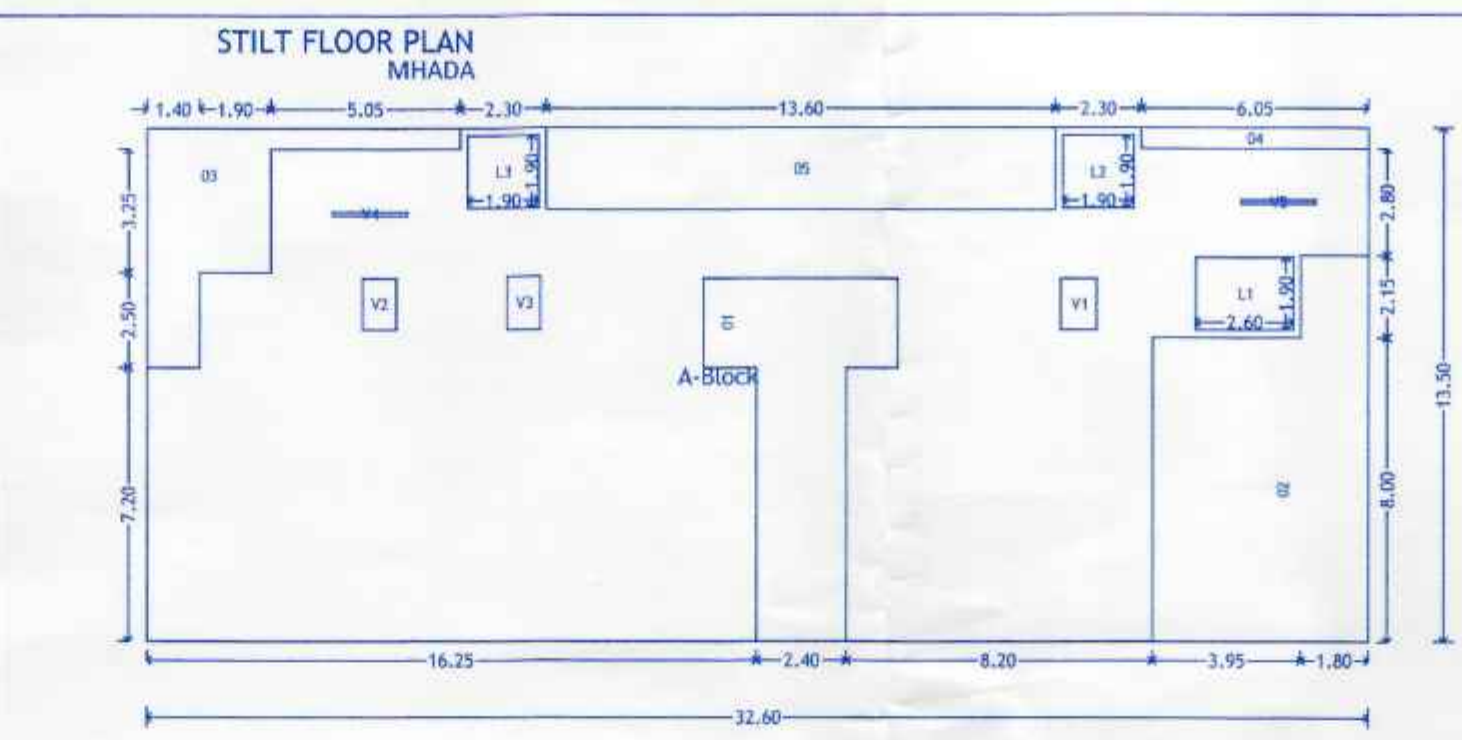


Polygon	Area
A-Block	440.10
01	29.50
02	49.87
03	18.82
04	3.33
05	29.24
L1	4.94
L2	3.61
L3	3.61
V1	1.28
V2	1.22
V3	1.26
V4	0.20
V5	0.20
Total	293.03

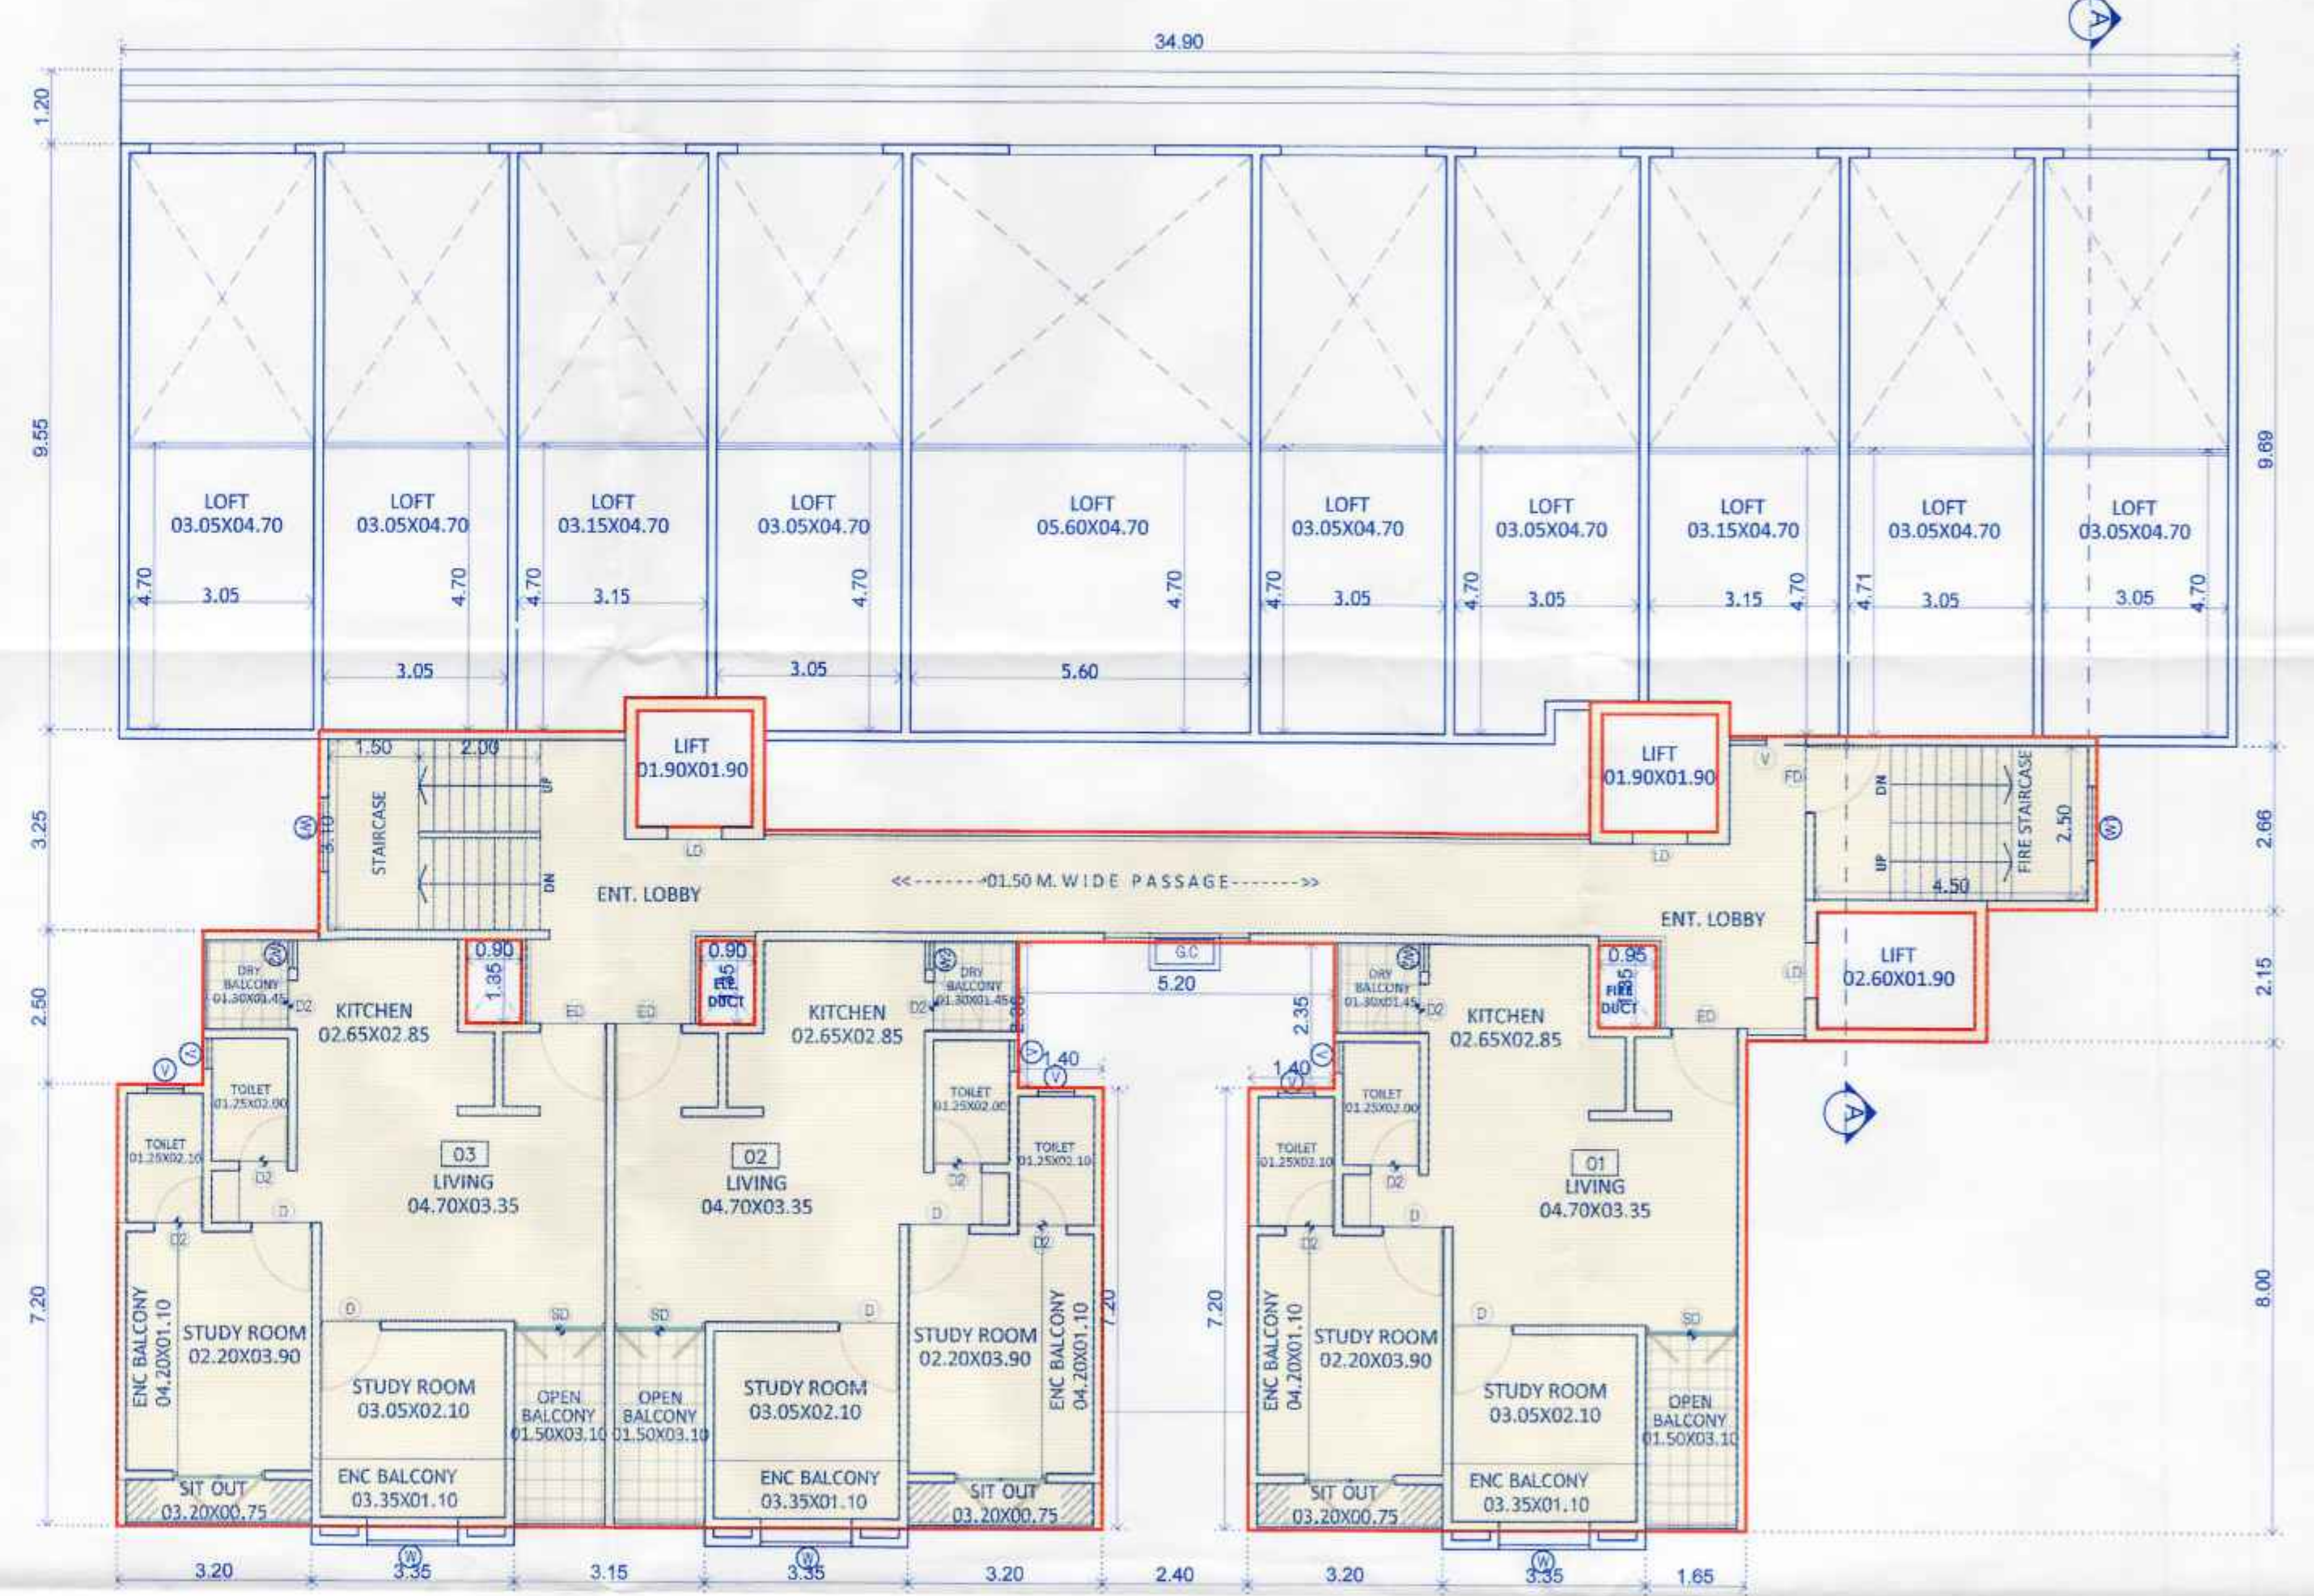

STILT FLOOR PLAN

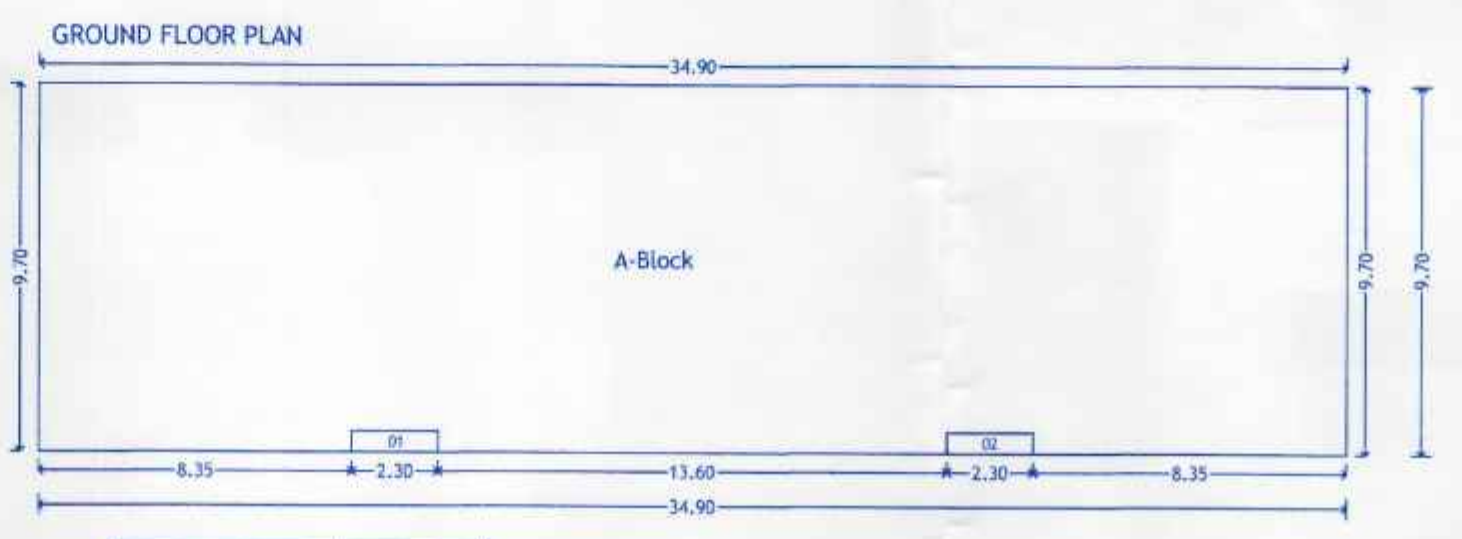

Polygon	Area
A-Block	338.53
01	1.27
02	1.27
Total	336.00

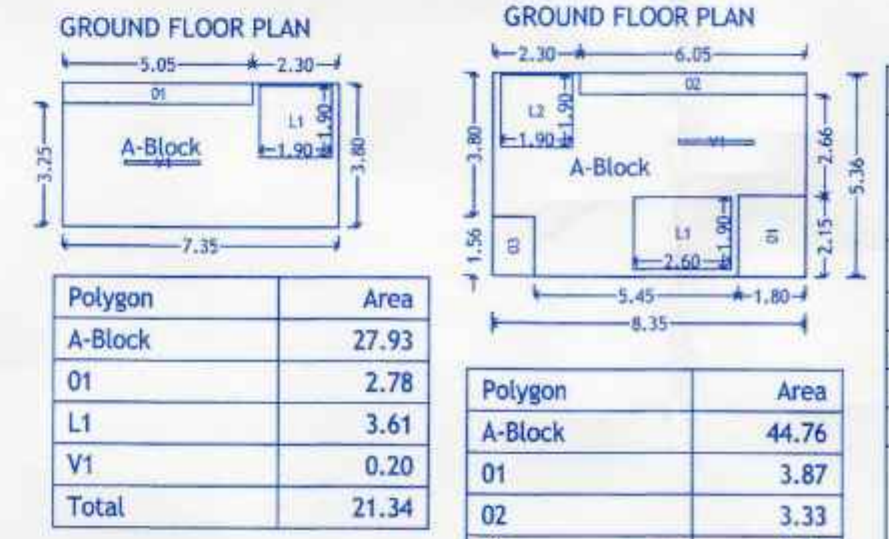

Polygon	Area
A-Block	44.76
01	3.87
02	3.33
03	1.72
L1	4.94
L2	3.61
V1	0.20
Total	27.09

H. OWNER'S/DEVELOPER NAME AND SIGNATURE :-
 Shri. Akshay Dipak Punjabi

I. PROJECT :- RESIDENTIAL
 VILLAGE :- MOSHI (BORHADEWADI), TAL :- HAVELI.
 G.No :- 129(P)

Discreption :- REGULAR TRACK

MAHENDRA THAKUR
 CA/2004/18169
 1018/101A, Vishnu Vihar,
 Plot No. 22, Near S.N.P. School,
 Morwad, Pimpri, Pune - 411018
 Email :- my@mahendrakol.com

SCALE 1:100
DRG. NO. 0057-B
INWARD NO. MBD/PRB/0017/20
KEY NO. -----

DRAWN BY ANANT
CHECKED BY MAHENDRA
DATE 16 Aug 2022
SHEET NO. 10/15

BUILDING: C
STAMP OF APPROVAL
 10/15
 Subj: ...
 Office: ...
 even date: ...
 Pimpri: ...
 Date: 21/11/2022
 C. C. Signed by: ...
 City Engineer: ...