



Table No. 12-O- SANITATION FOR BUILDING A,B,C,D (AS PER NEW RULE)					
BUILDING USE	RULE NAME	Public Toilet for Floating Population		Required	
		Male	Female	Male	Female
COMMERCIAL	No. Of Persons	(1146 685)/= 352 persons	Male = 191, Female = 191	4	4
	Water Closet	1 per 50 (Minimum 2)	1 per 50 (Minimum 2)	4	4
COMMERCIAL	Urinal	1 per 50	-	4	-
				4	4


BUILDING: D
STAMP OF APPROVAL 13/15
 Sanctioned No. B.P /BorshadeWadi/ 78/2022
 Subject to conditions mentioned in the Office Order No. 11/13/22
 Pimpri
 Date: 21/11/2022
 O. C. Signed by City Engineer
 Building Permission Dept. P.C.M.C., Pimpri, Pune-18.

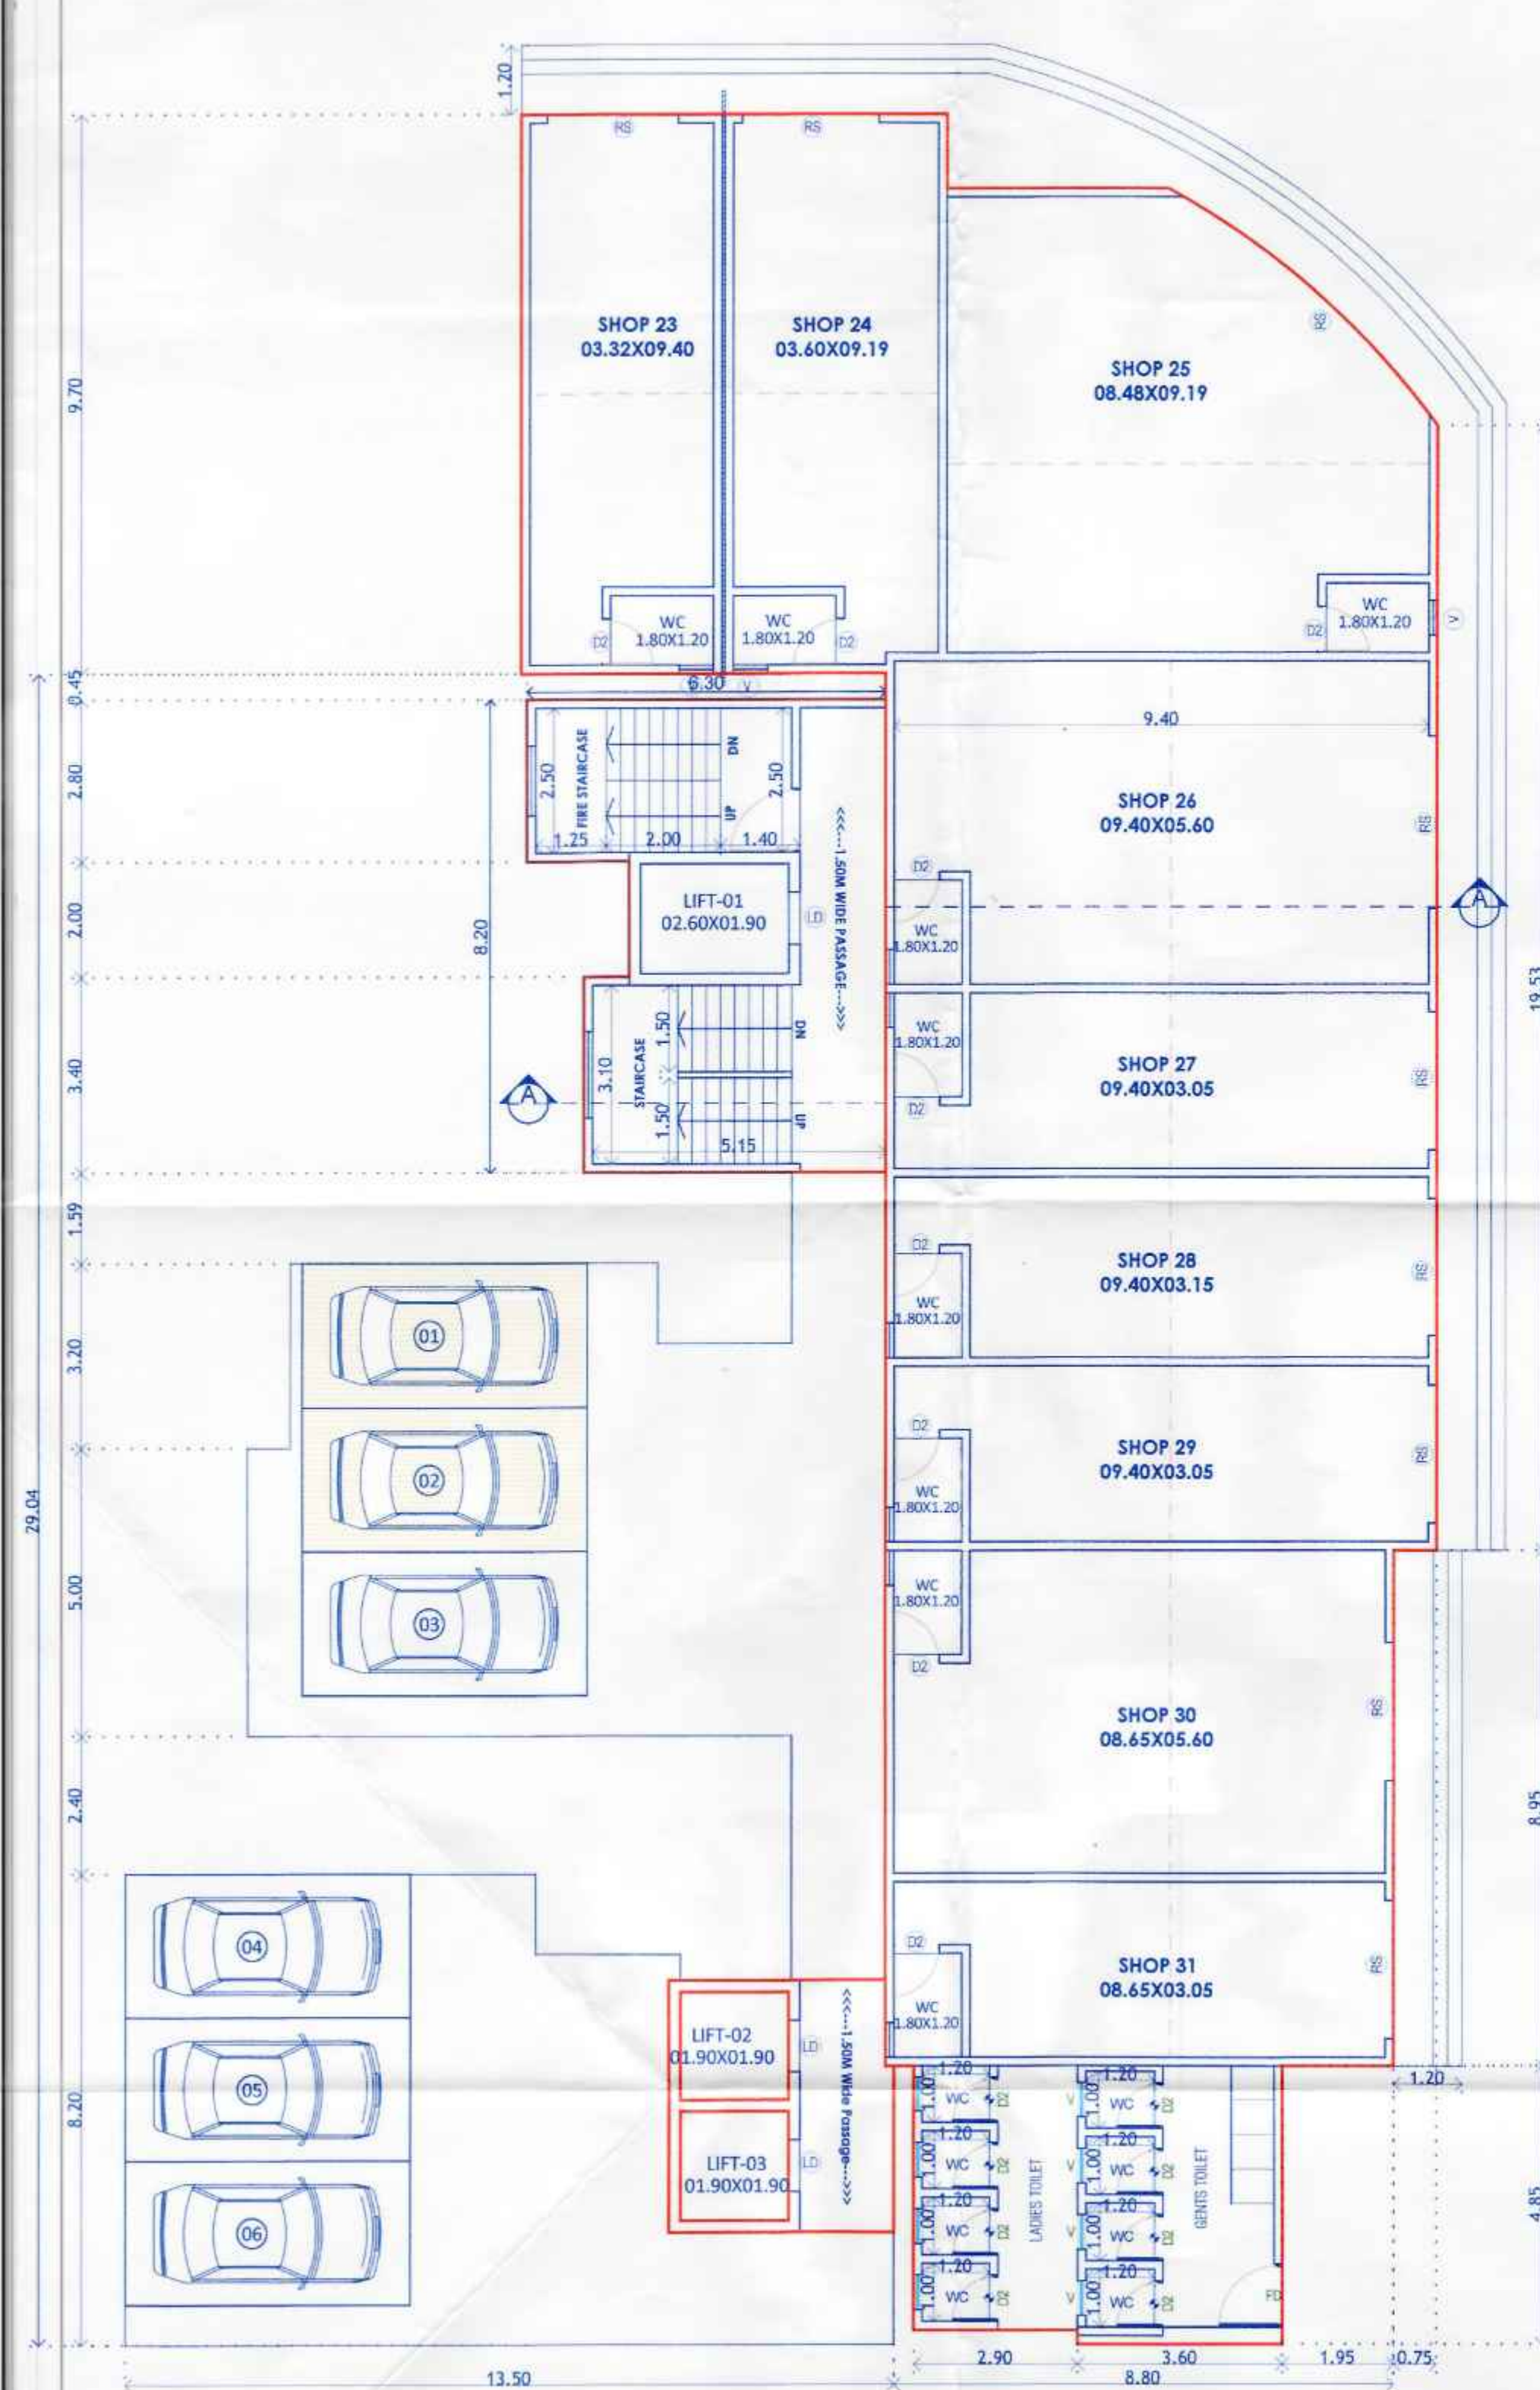


GROUND FLOOR PLAN

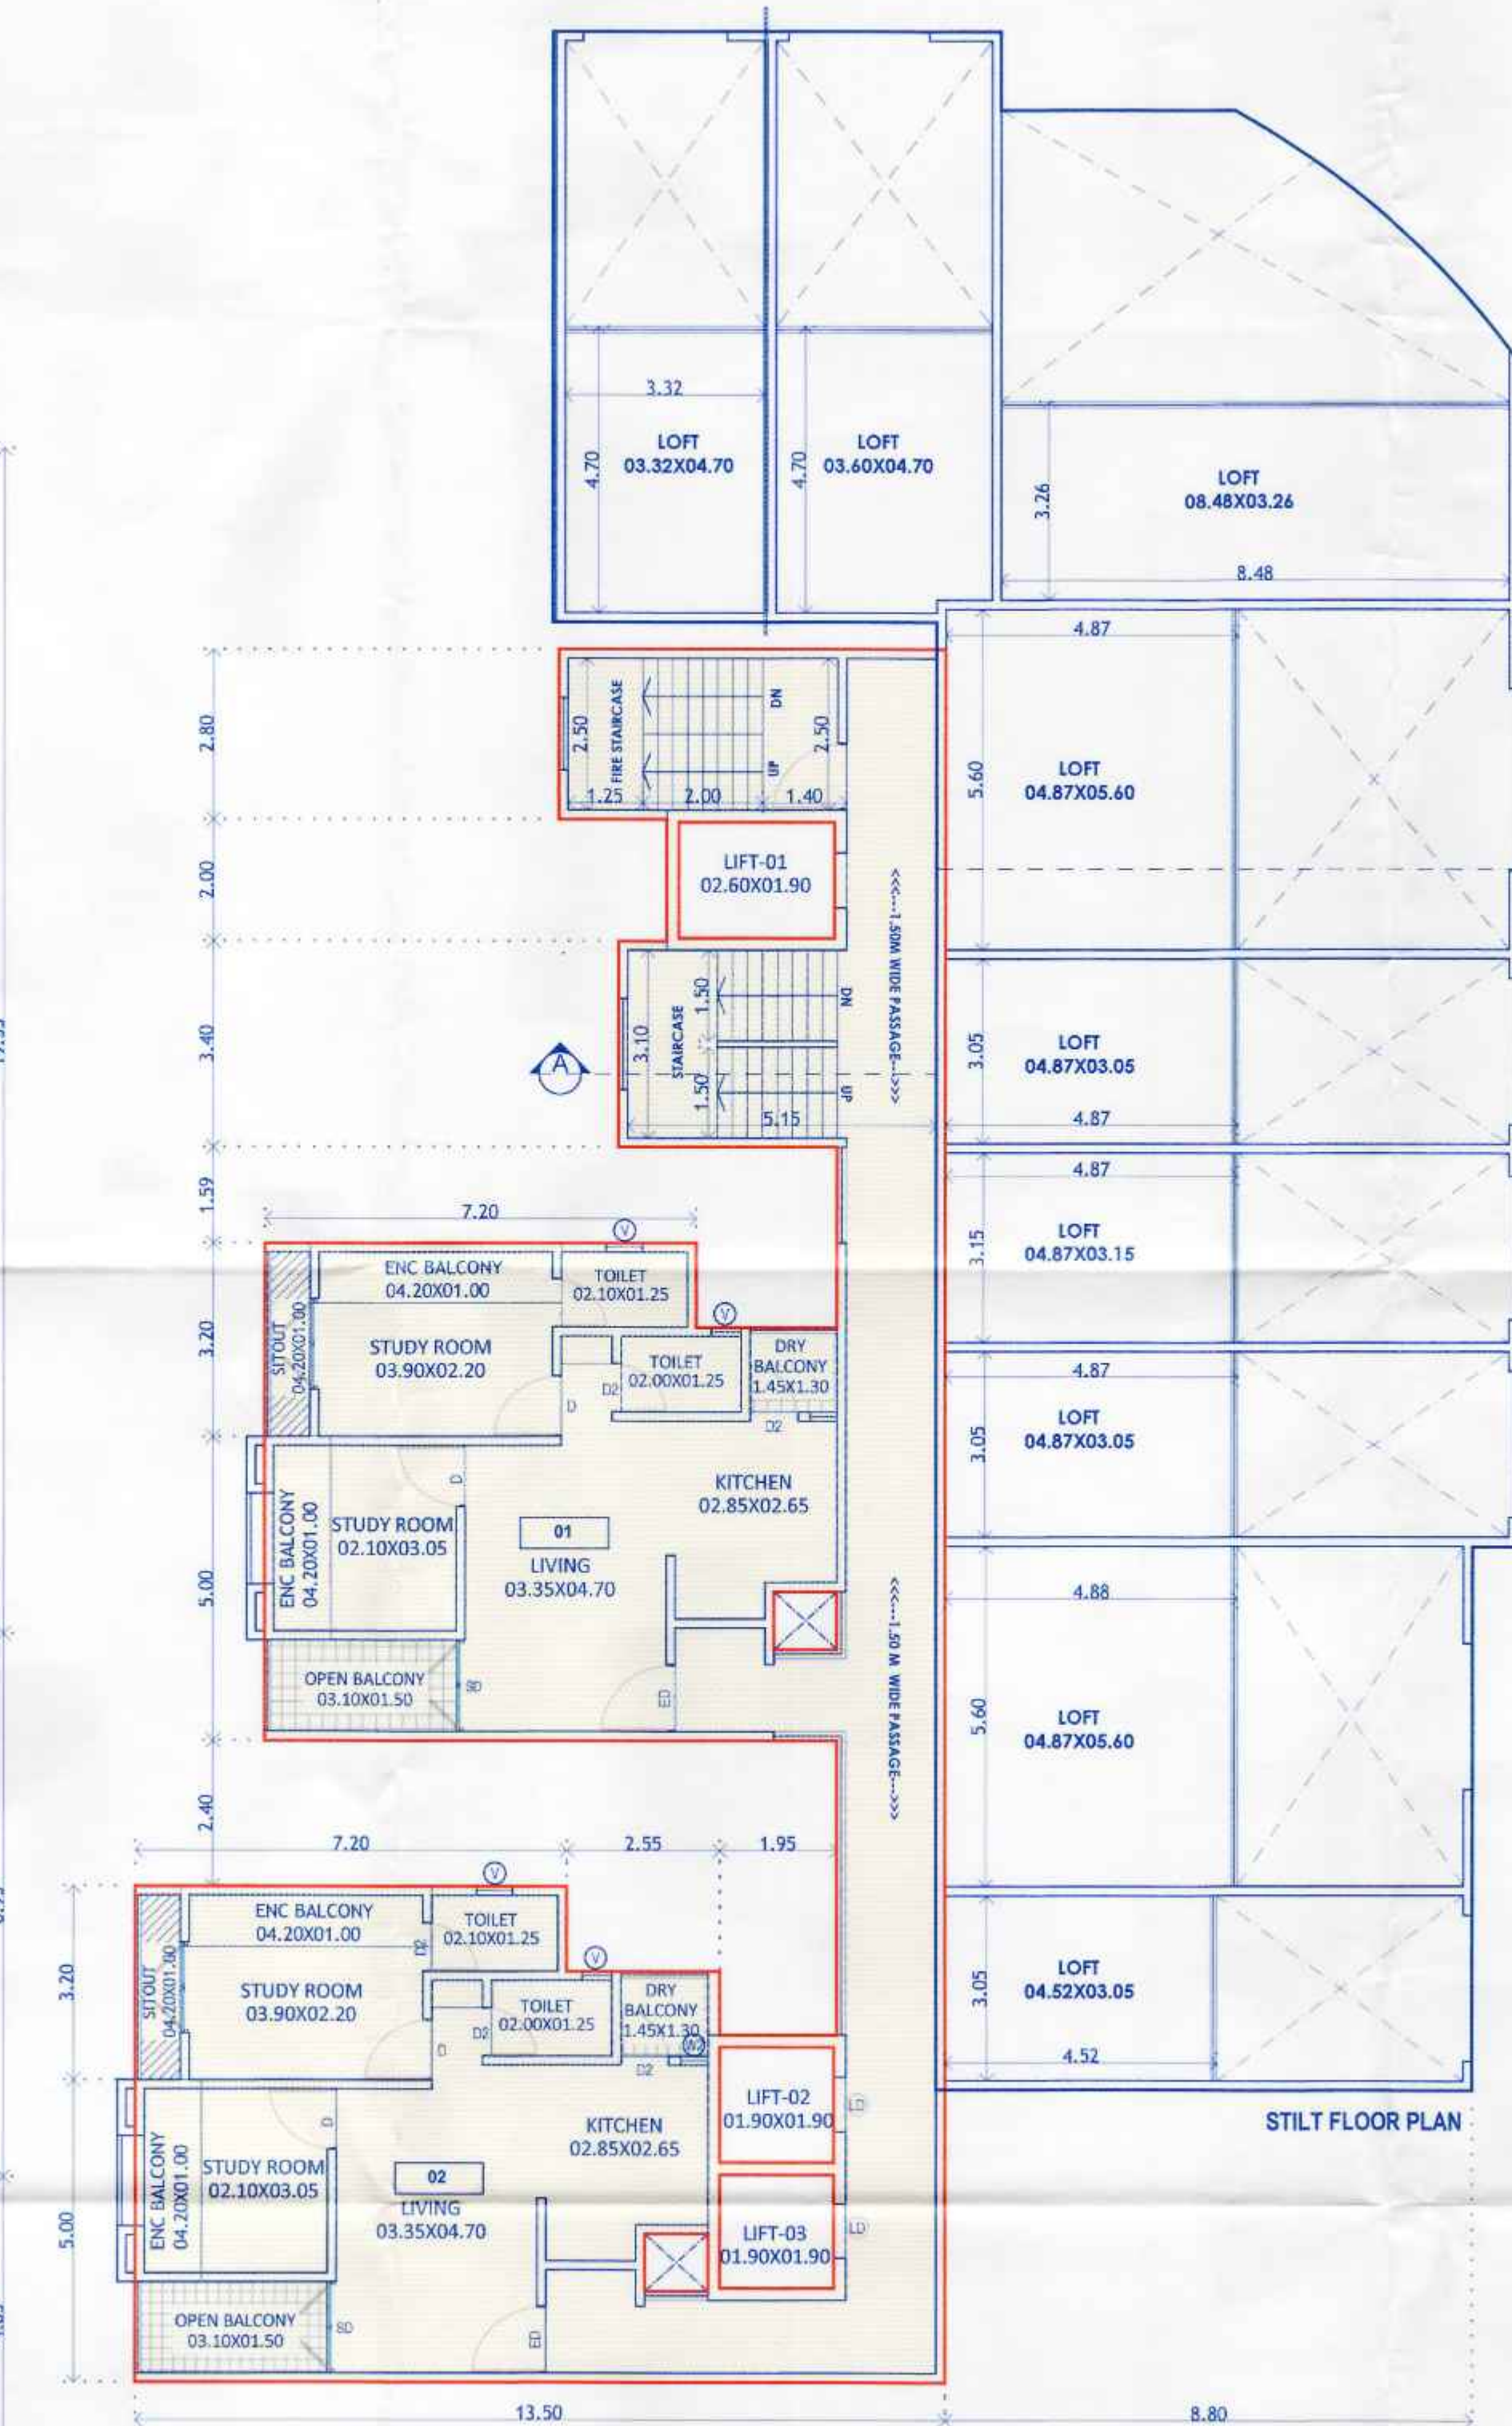

STILT FLOOR PLAN

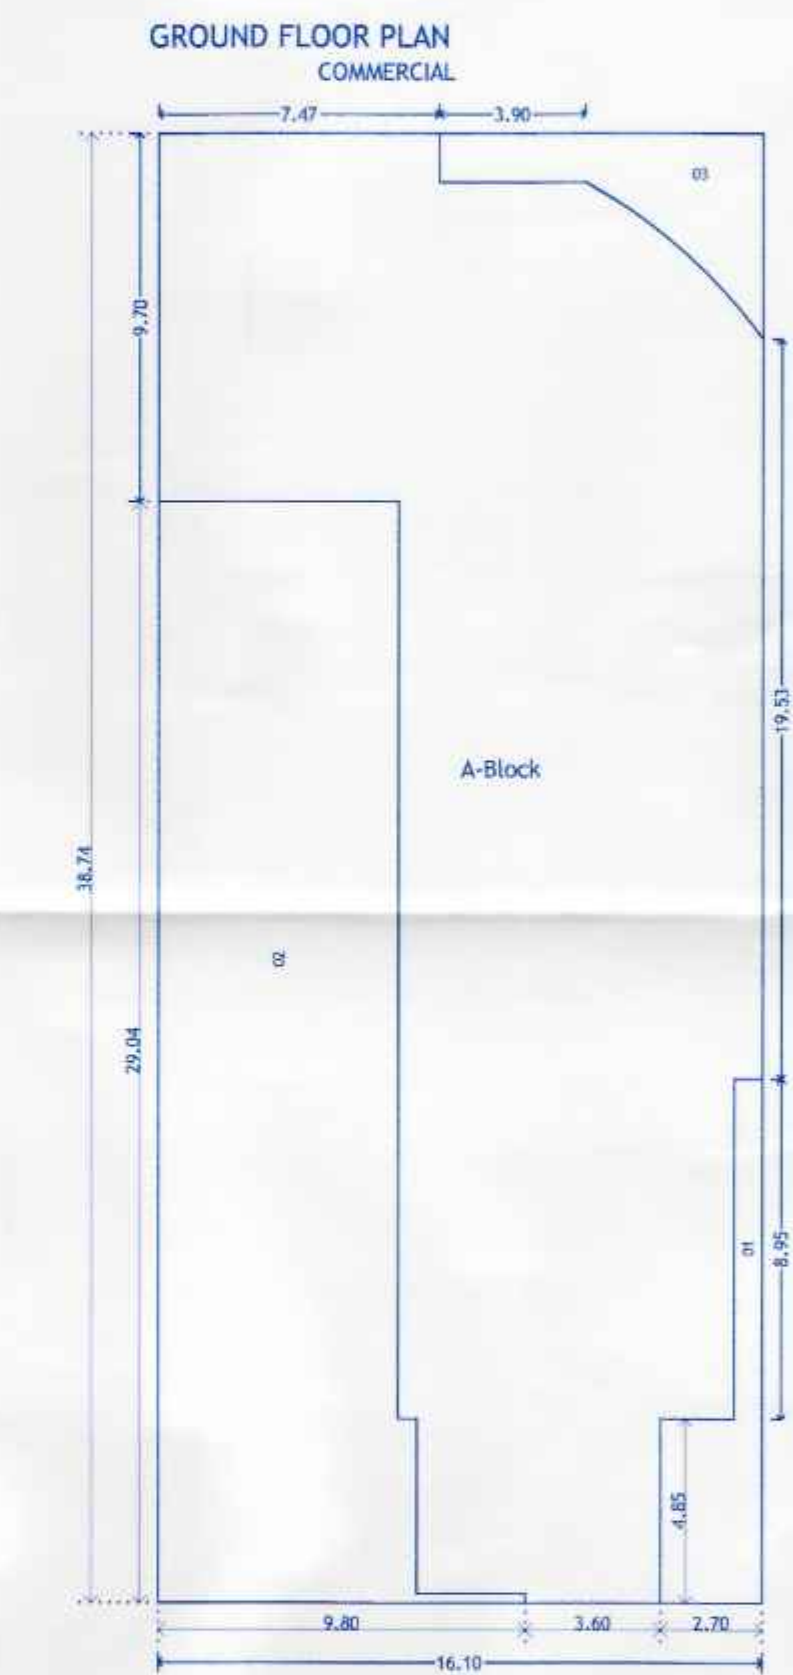


Polygon	Area
A-Block	623.70
01	19.81
02	189.00
03	19.45
Total	395.44

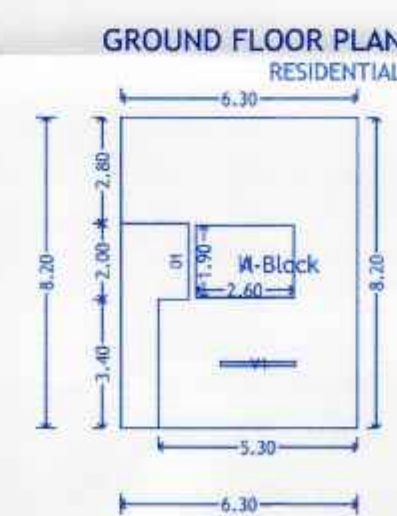

Polygon	Area
A-Block	51.66
01	7.00
L1	4.94
V1	0.20
Total	39.52



Polygon	Area
A-Block	17.50
01	0.14
L1	3.61
L2	3.61
Total	10.14

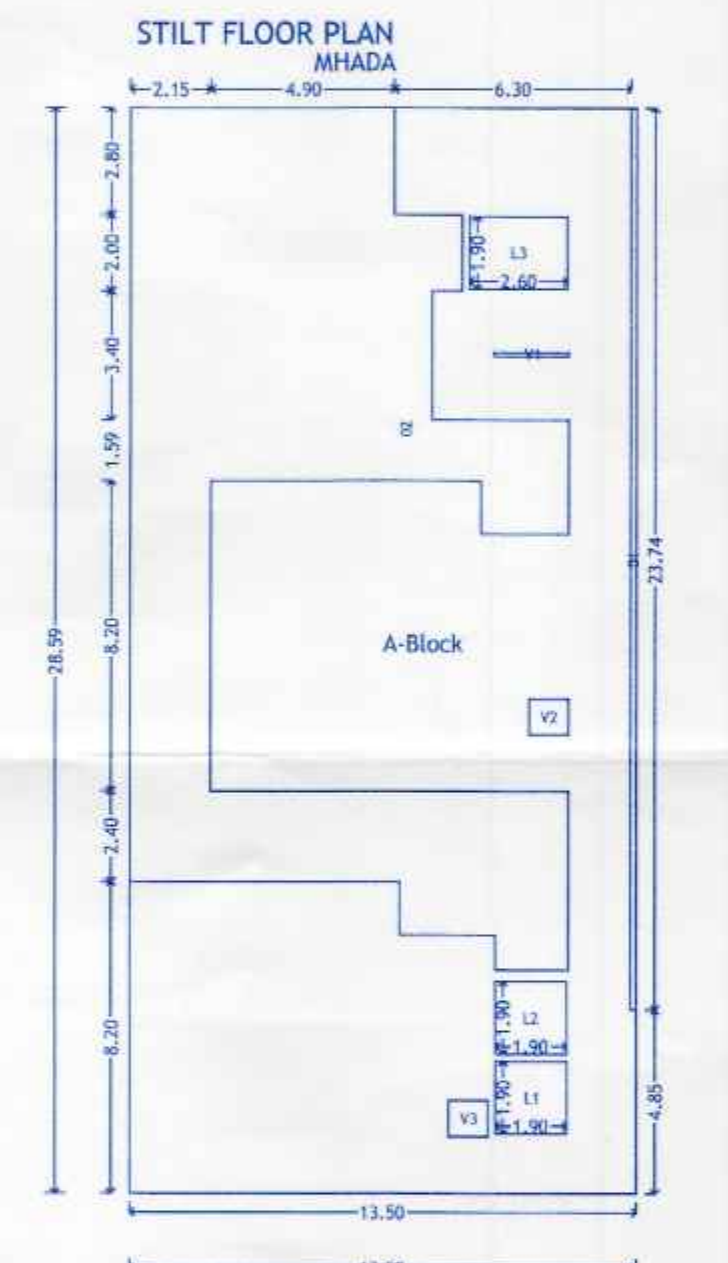

Polygon	Area
A-Block	385.96
01	3.56
02	140.51
L1	3.61
L2	3.61
L3	4.94
V1	0.20
V2	1.00
V3	1.00
Total	227.54

H. OWNER'S/DEVELOPER NAME AND SIGNATURE :-
 Shri.Akshay Dipak Punjabi
I. PROJECT :- RESIDENTIAL
 VILLAGE :-MOSHI(BORSHADEWADI), TAL :- HAVELI,
 G.No :- 129(P)
 H.No :- , P.No :- , Owner's SIGN.
Discrepancy :- REGULAR TRACK
Mahendra Thakur
 101&101A, Vishnu Vision,
 Plot.No.22, Near SNBP School,
 Morwad, Pimpri, Pune - 411018
 Email :- mythakur@gmail.com
ARCHITECT'S SIGN.
SCALE 1:100 **DRG.NO.** 0057-B **DRAWN BY** ANANT **CHECKED BY** MAHENDRA
INWARD NO. MBD/PR66/0017/20 **DATE** 16 Aug 2022
KEY NO. , **SHEET NO.** 13/15