




Sanctioned No. B.P / Borshadewadi / 98/22
Subject to conditions mentioned in the
Office Order No.
aven dated
Pimpri
Date : 21/11/2022

O. C. Signed by
City Engineer

Engineer
Building Permission Dept.
P.O.C., Pimpri, Pune-41.

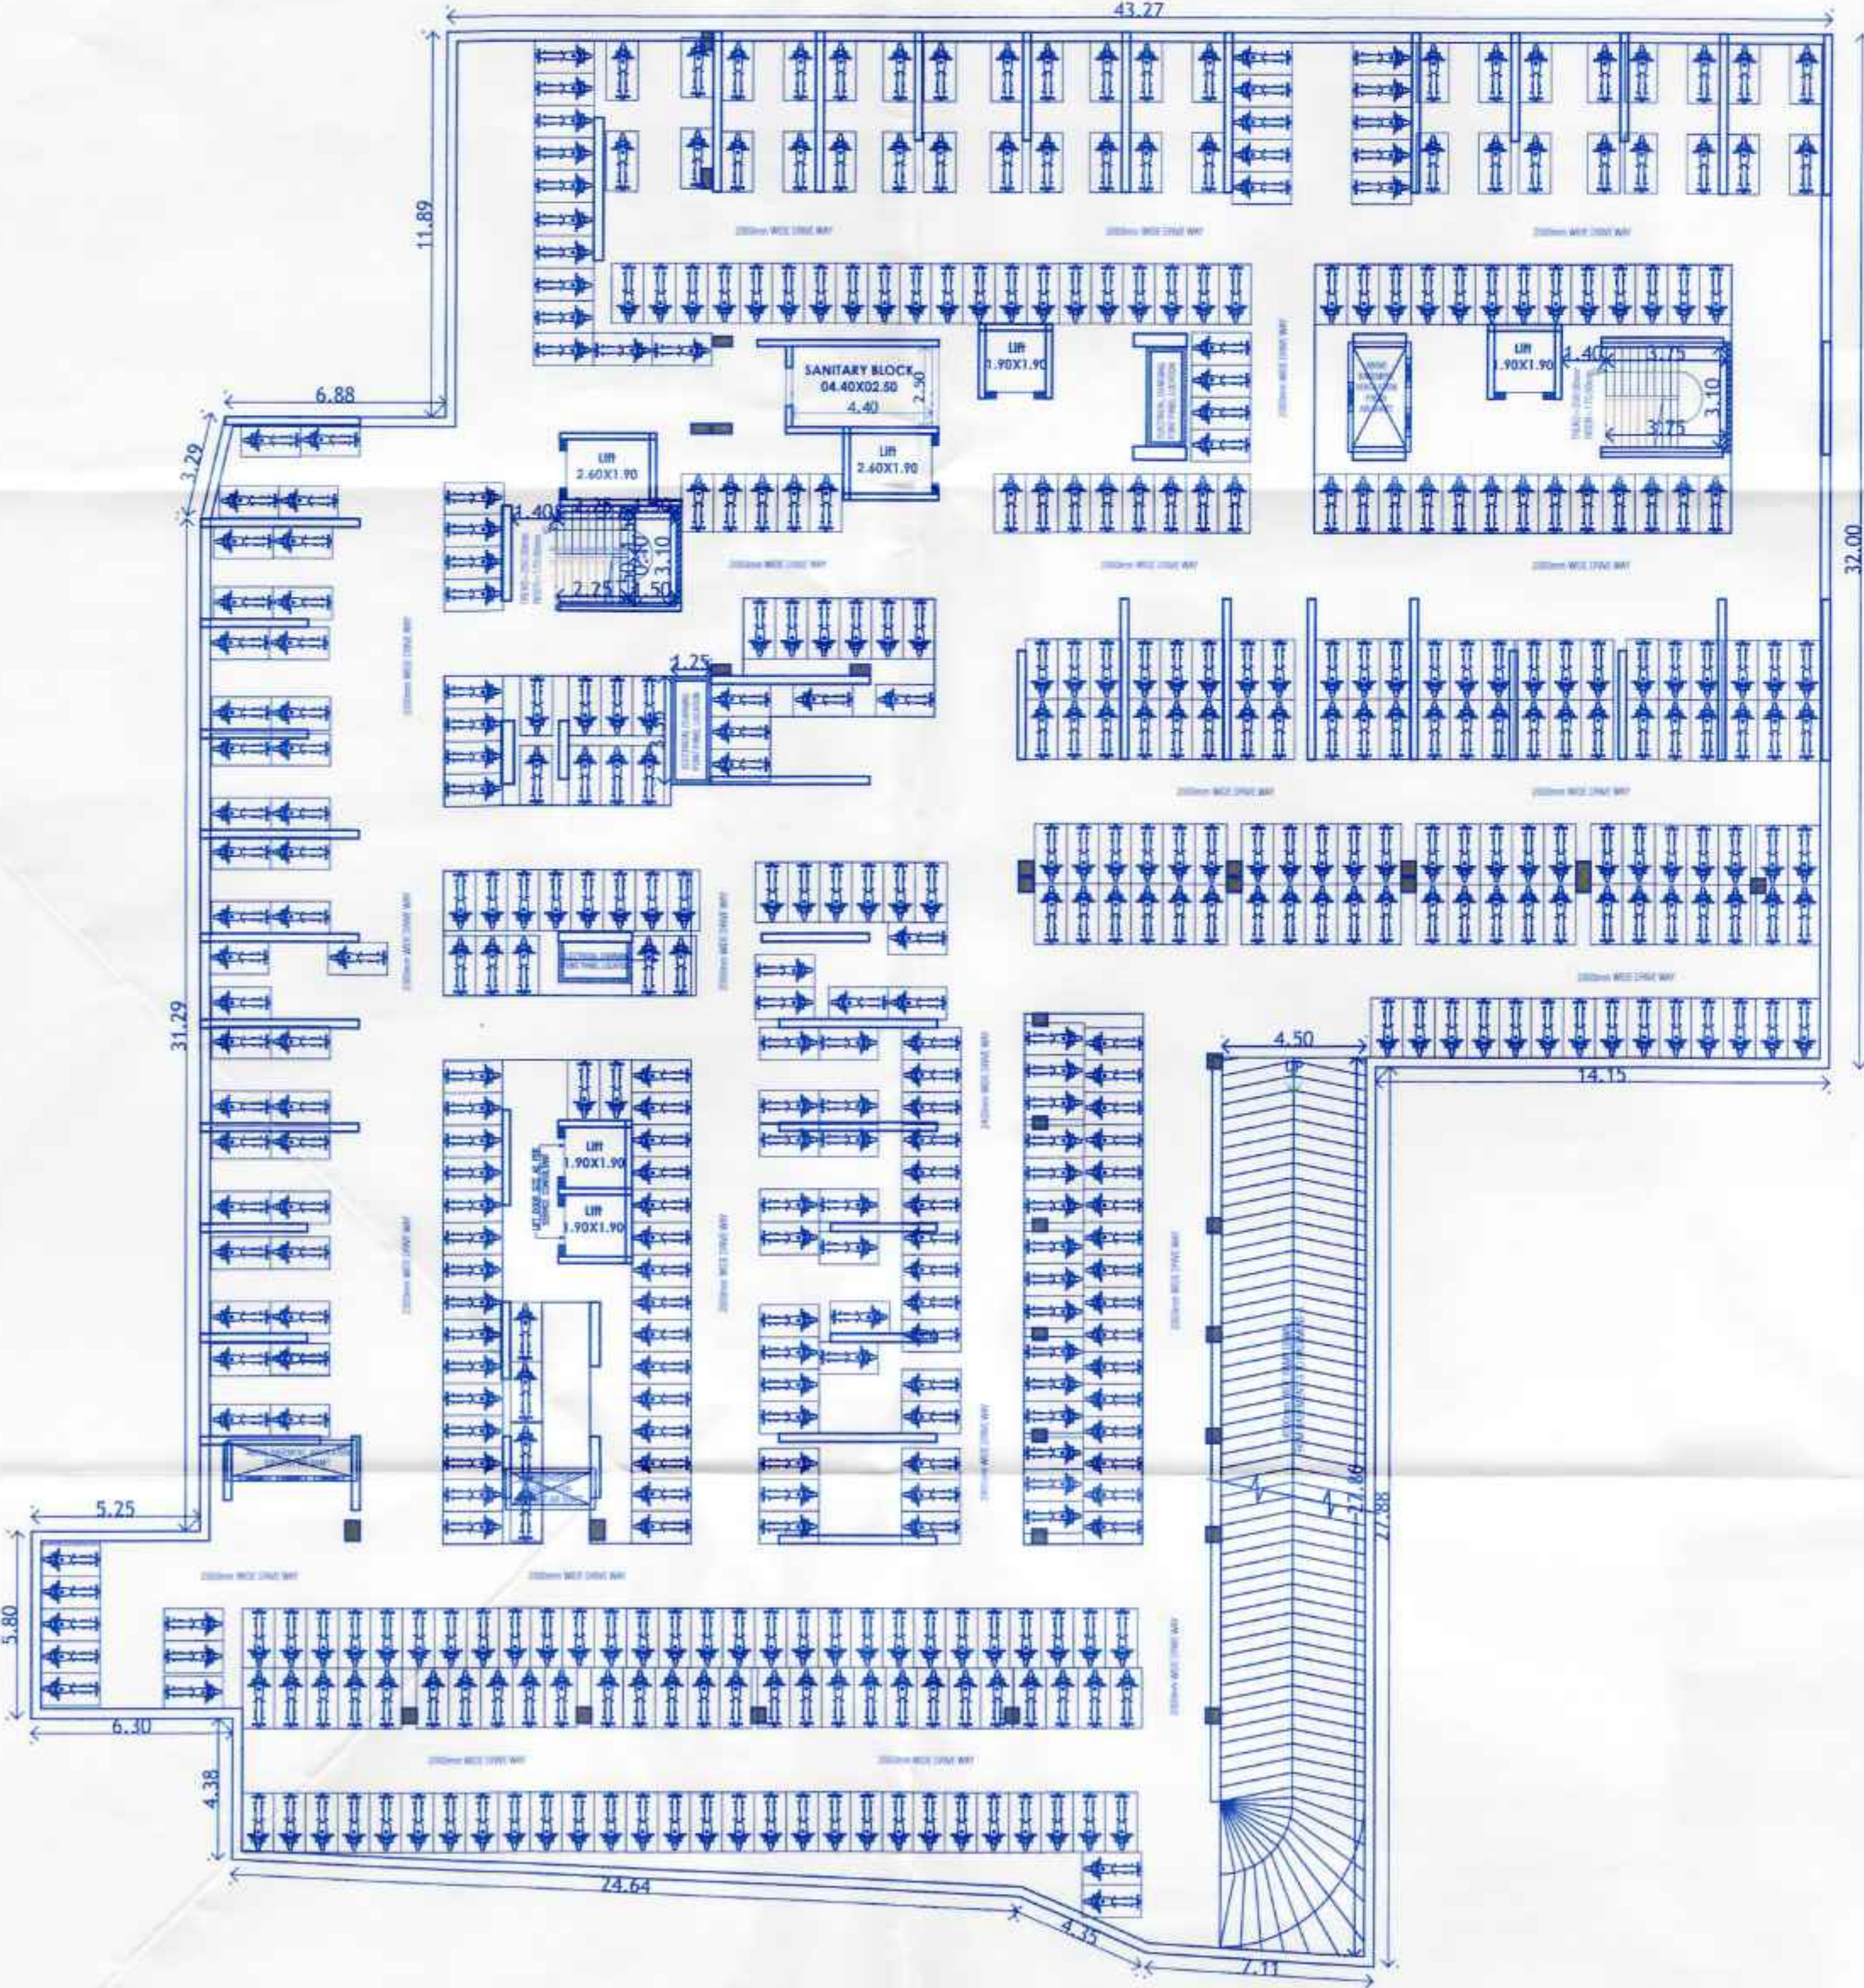

BASEMENT FLOOR PLAN - 04
SCALE 1:200

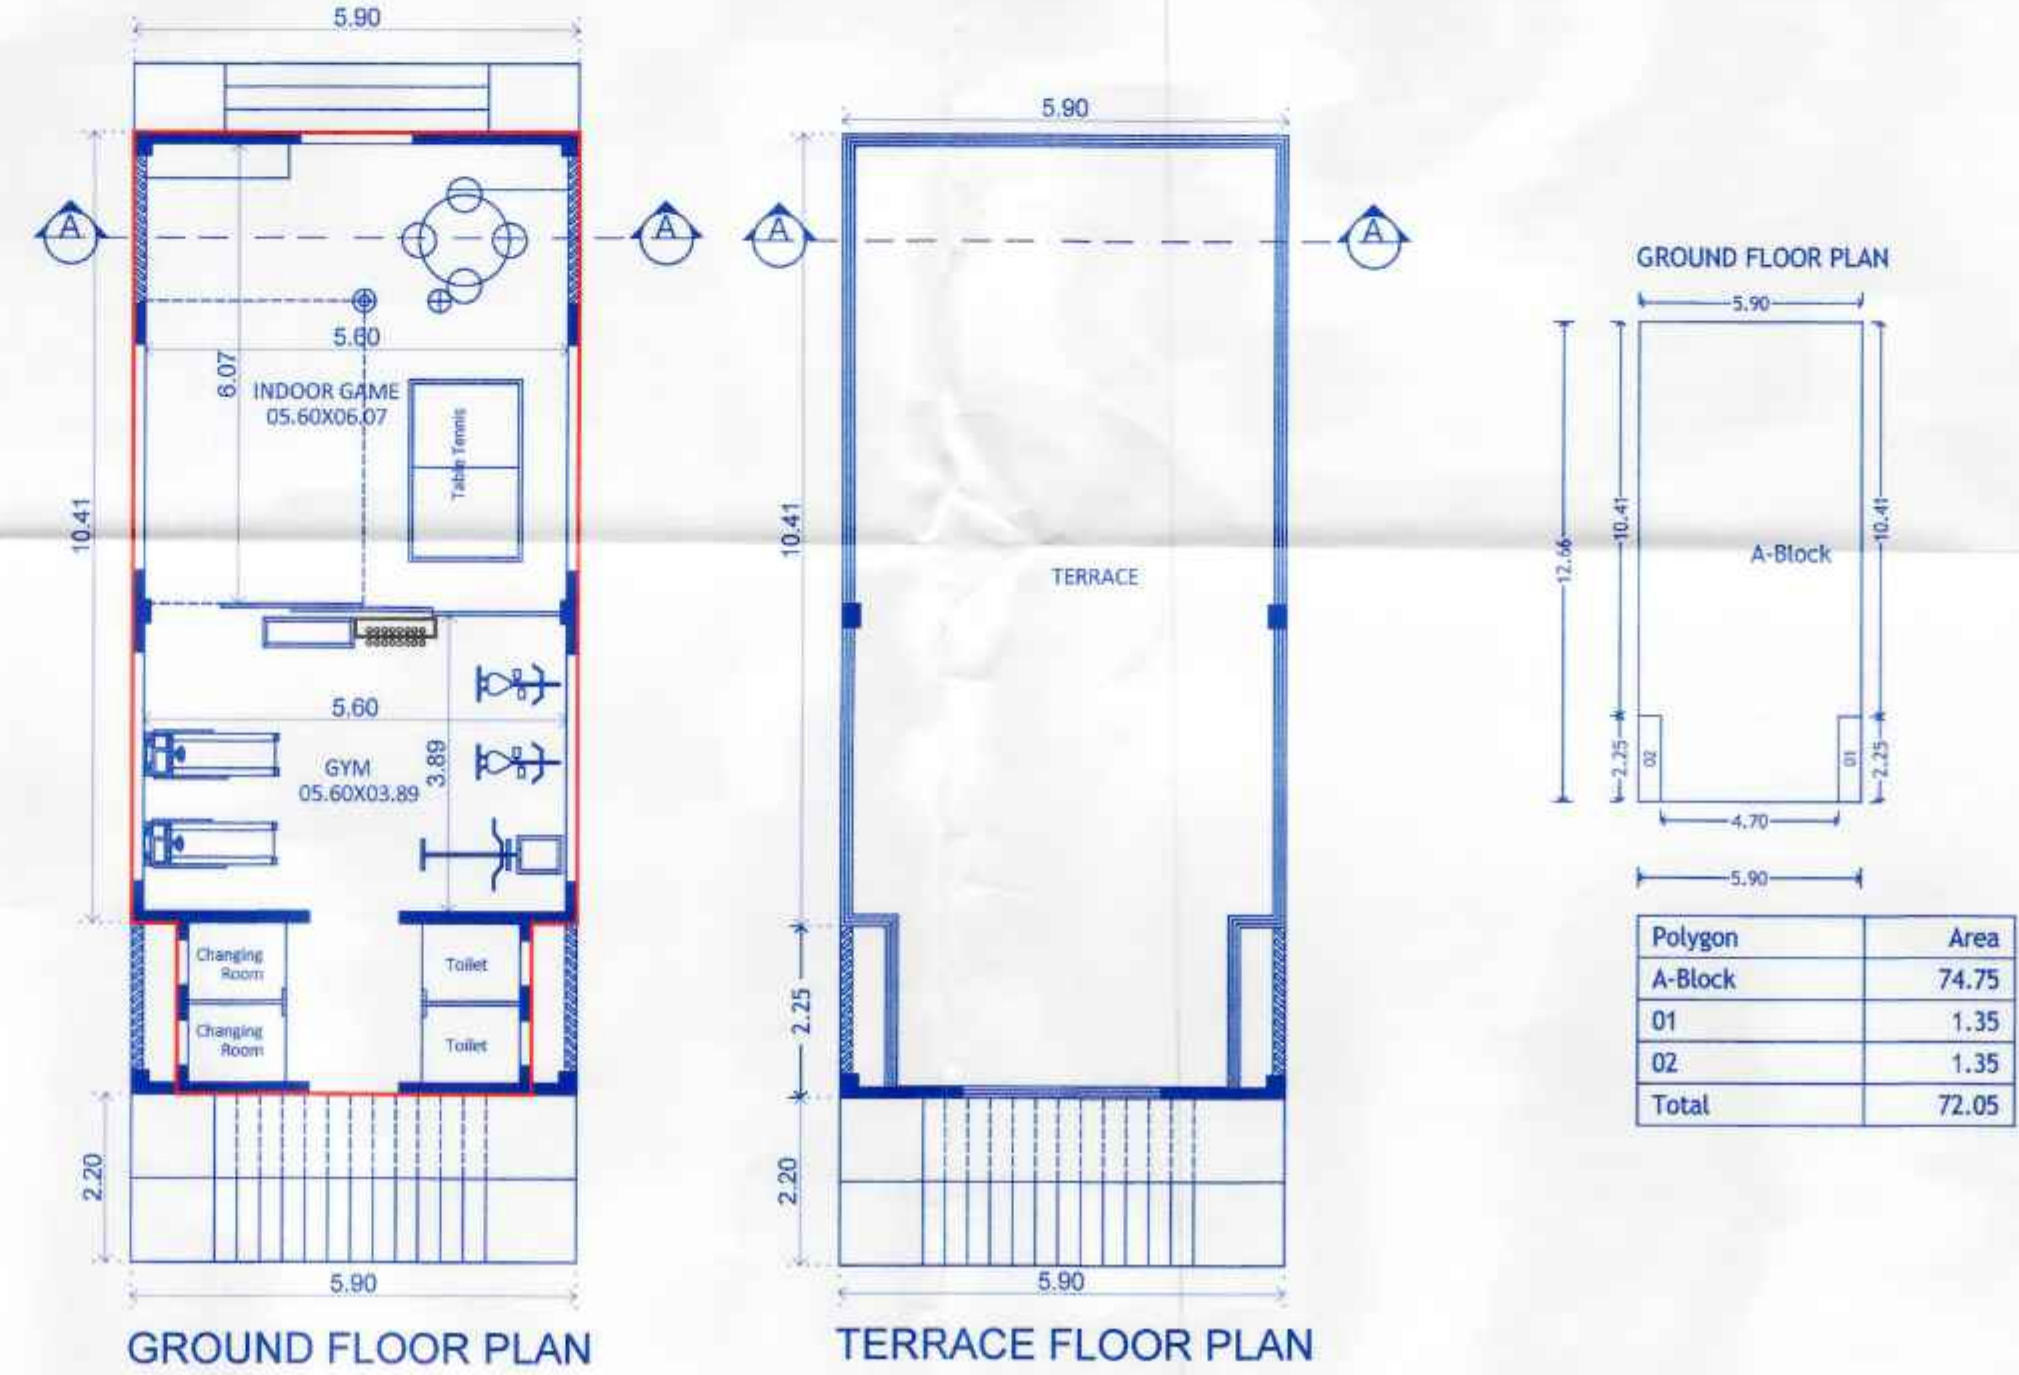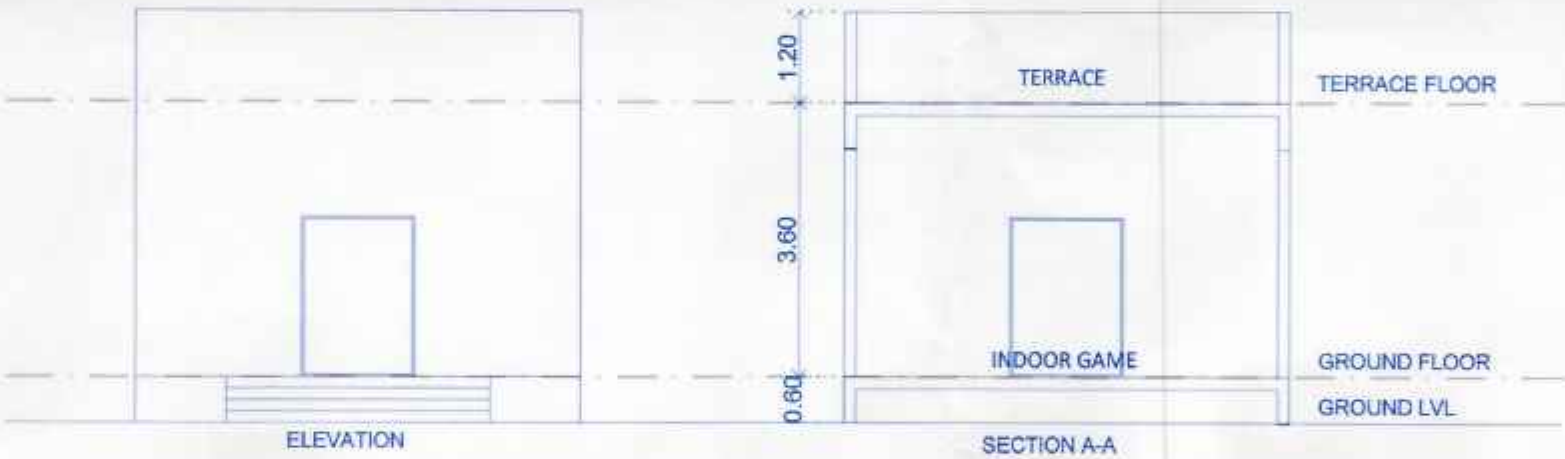

Polygon	Area
A-Block	74.75
01	1.35
02	1.35
Total	72.05

H. OWNER'S /DEVELOPER NAME AND SIGNATURE :-
Shri.Akshay Dipak Punjabi

I. PROJECT :- RESIDENTIAL
VILLAGE :- MOSHI(BORHADEWADI) ,TAL :- HAVELI.
G.NO :- 129(P)

H.No :- P.No :- Owner's SIGN.

Discrepation :- REGULAR TRACK

Mahendra Thakur
CA/200A/34769
101&101A, Vishnu Vision,
Plot No.22, Near SNBP School,
Morwadi, Pimpri, Pune - 411018
Email :- mydaarchitects90@gmail.com

ARCHITECT'S SIGN.

SCALE	DRG.NO.	DRAWN BY	CHECKED BY
1:100	0057-B	ANANT	MAHENDRA
INWARD NO	MSD/PRB6/0017/20	DATE	16 Aug 2022
KEY NO.		SHEET NO	03/15