




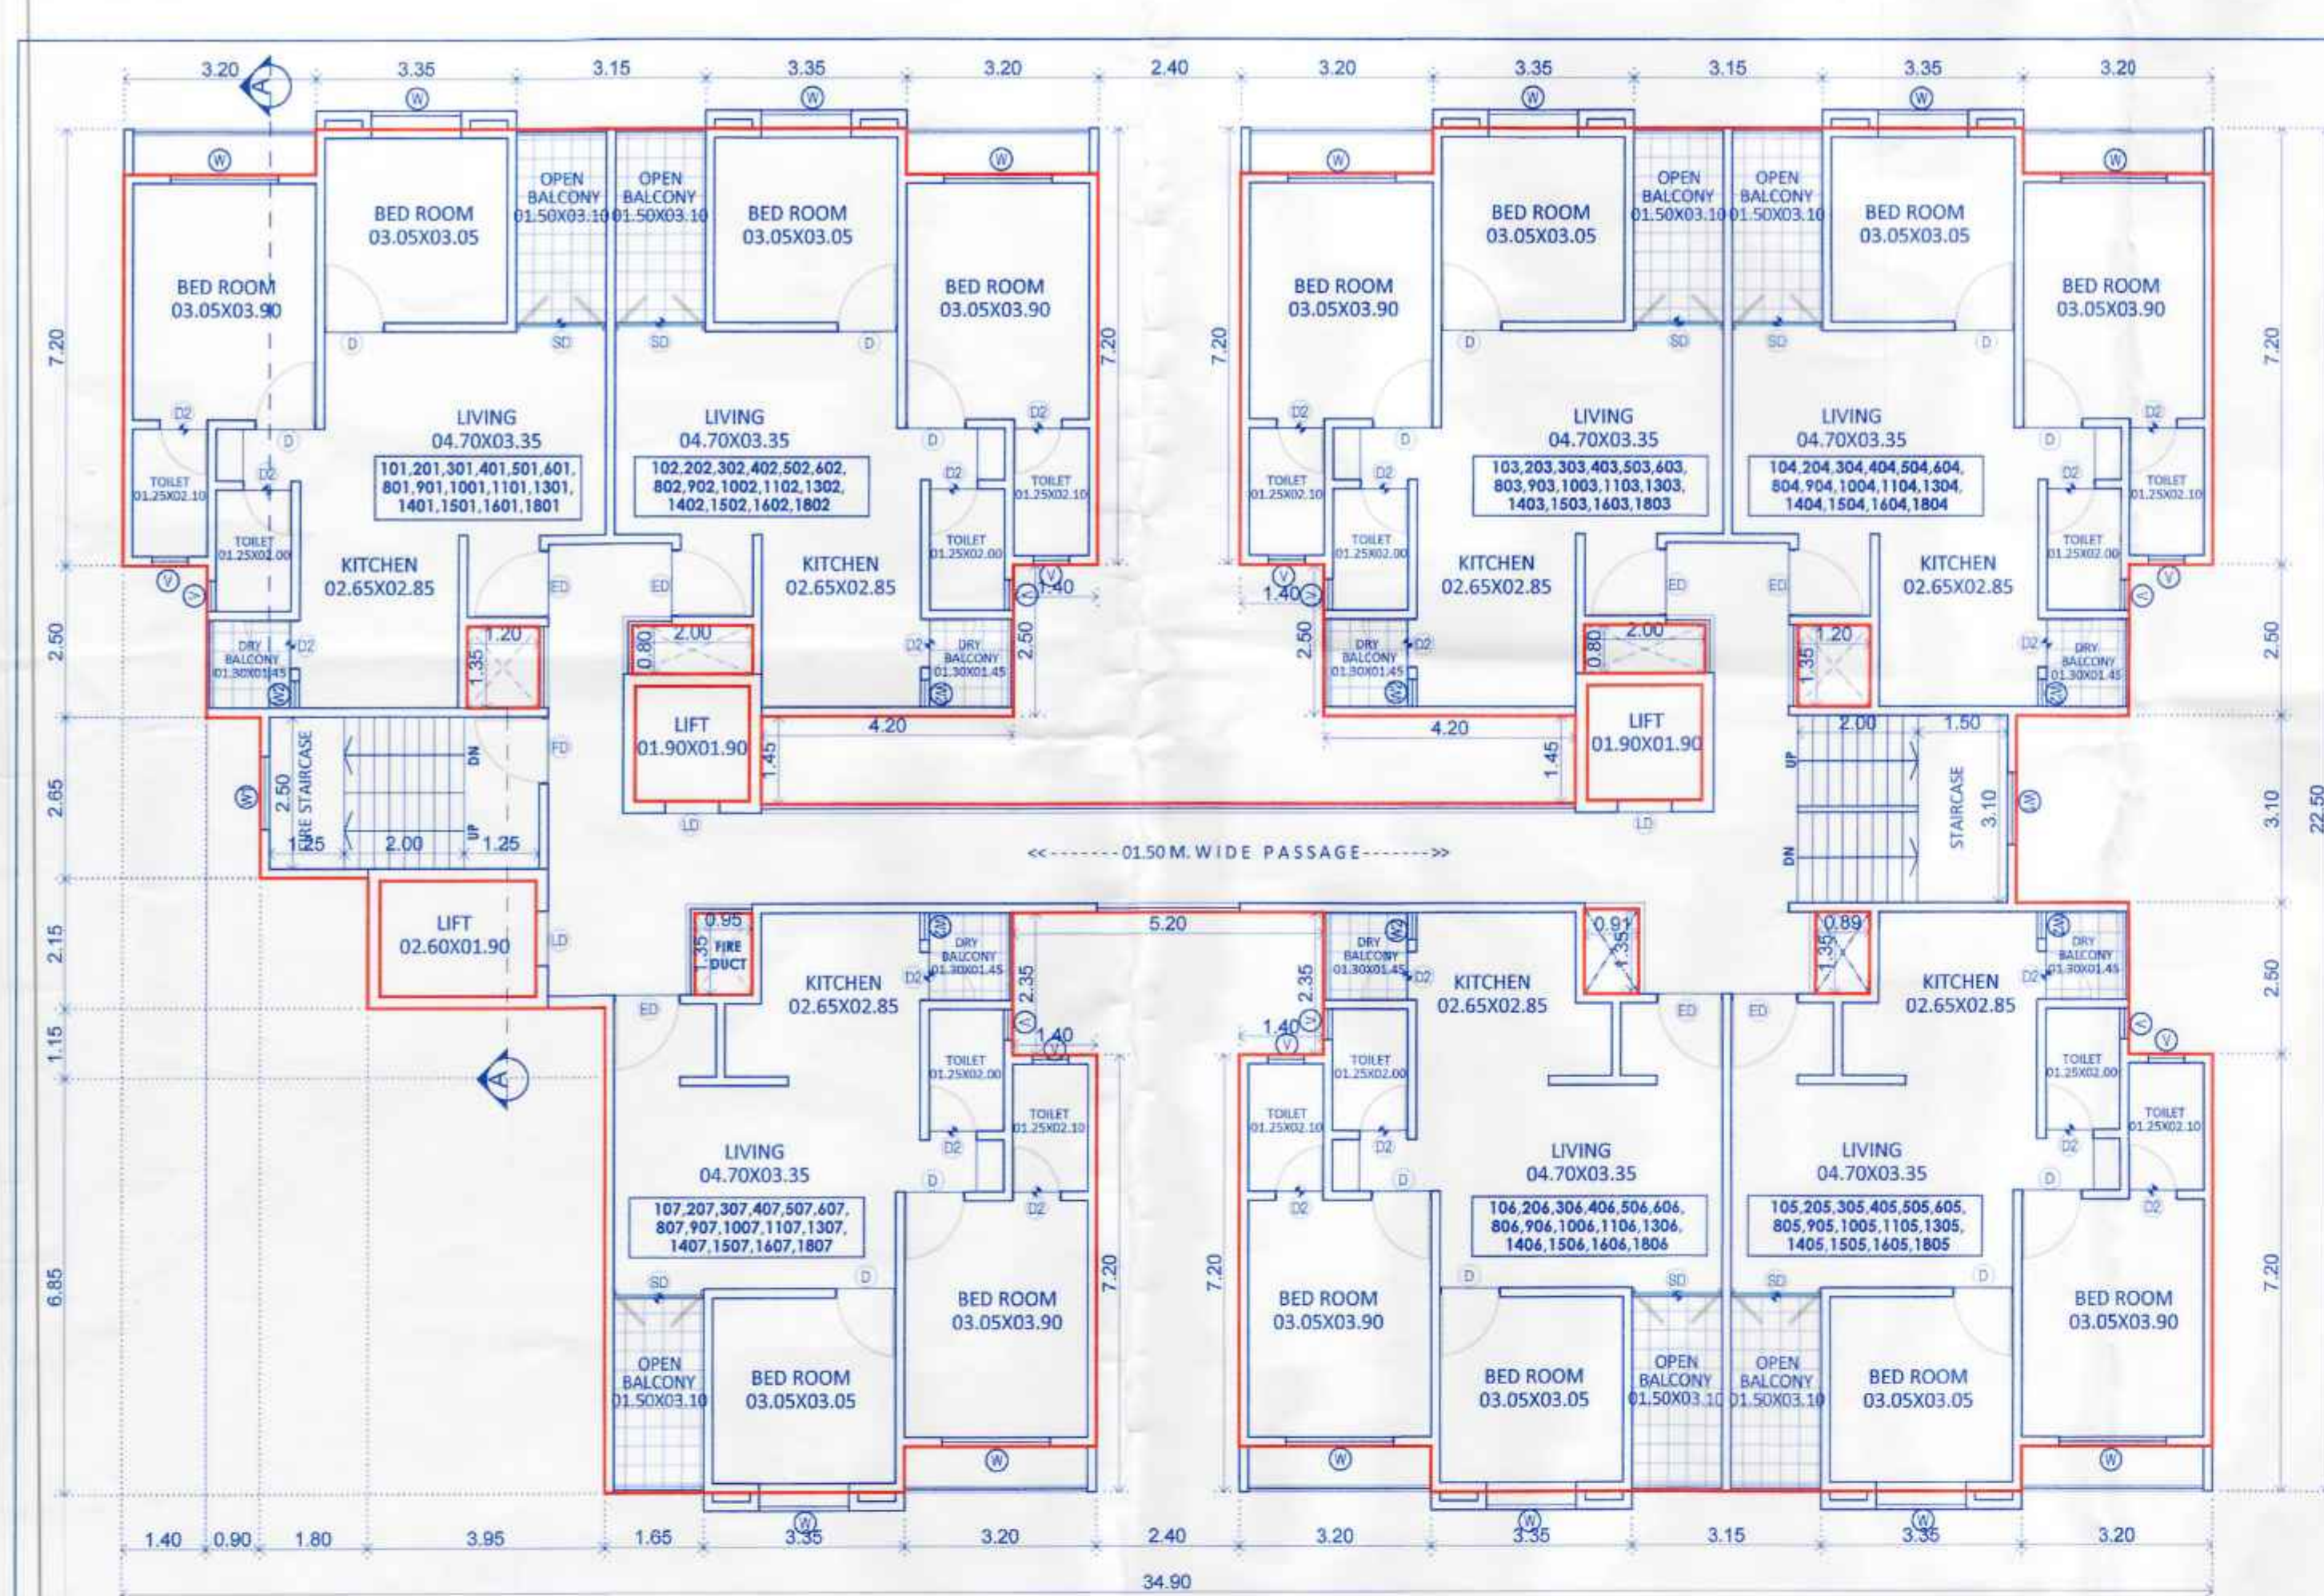


TYPICAL- FIRST,SECOND,THIRD, FOURTH, FIFTH, SIXTH, EIGHTH, NINTH, TENTH, ELEVENTH, THIRTEENTH, FOURTEENTH, FIFTEENTH, SIXTEENTH, EIGHTEENTH. FLOOR PLAN

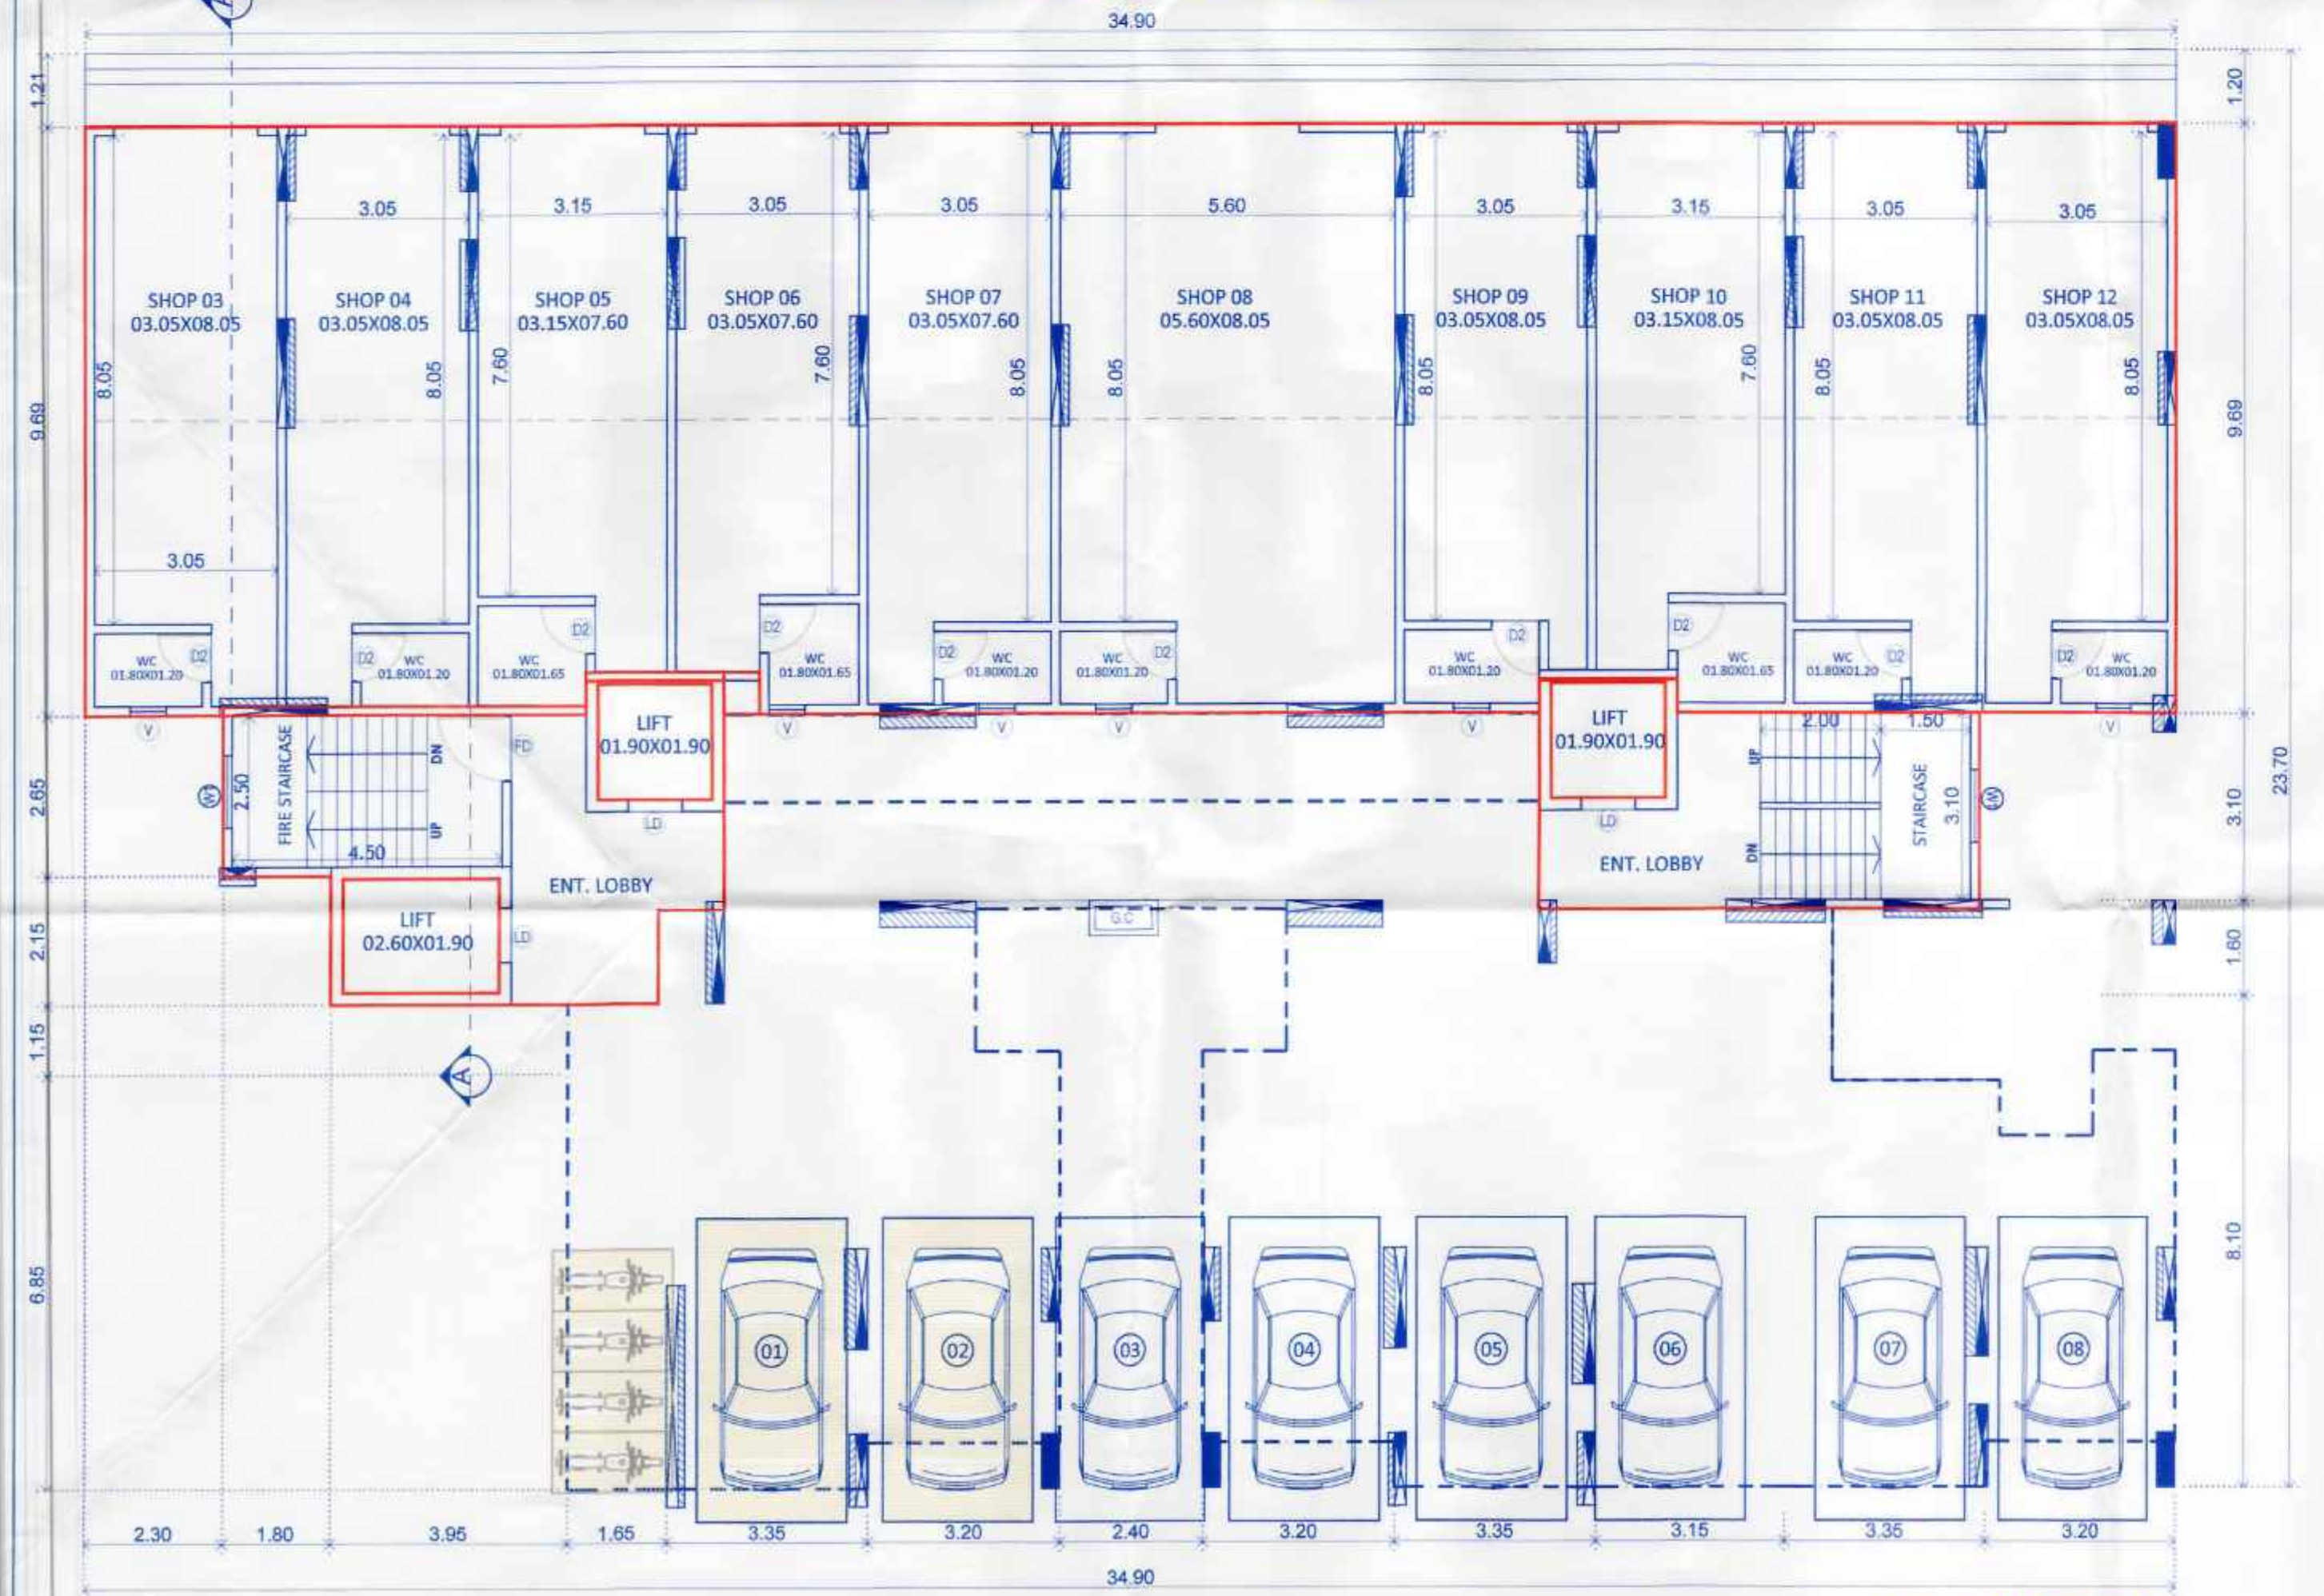


GROUND FLOOR PLAN

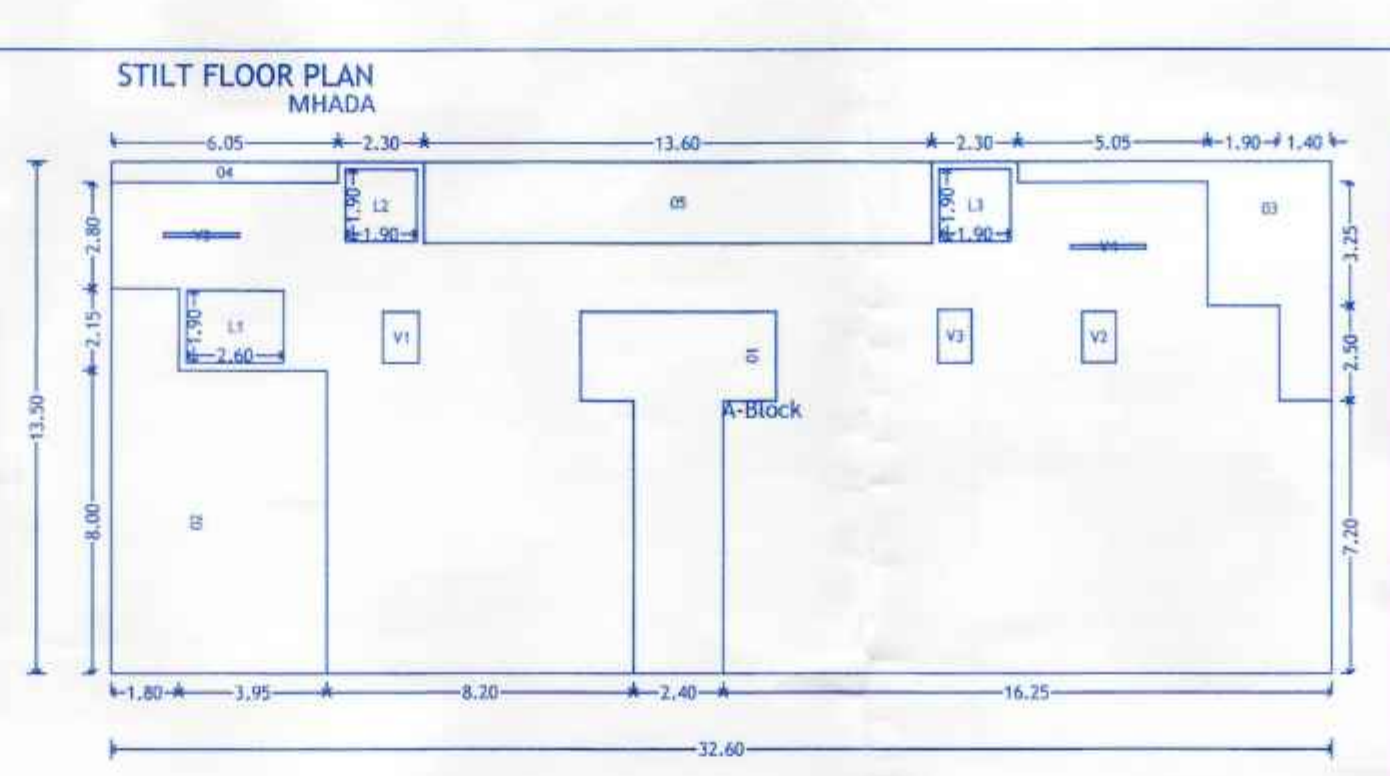


Polygon	Area
A-Block	440.10
01	29.50
02	49.87
03	18.82
04	3.33
05	29.24
L1	4.94
L2	3.61
L3	3.61
V1	1.28
V2	1.22
V3	1.26
V4	0.20
V5	0.20
Total	293.03

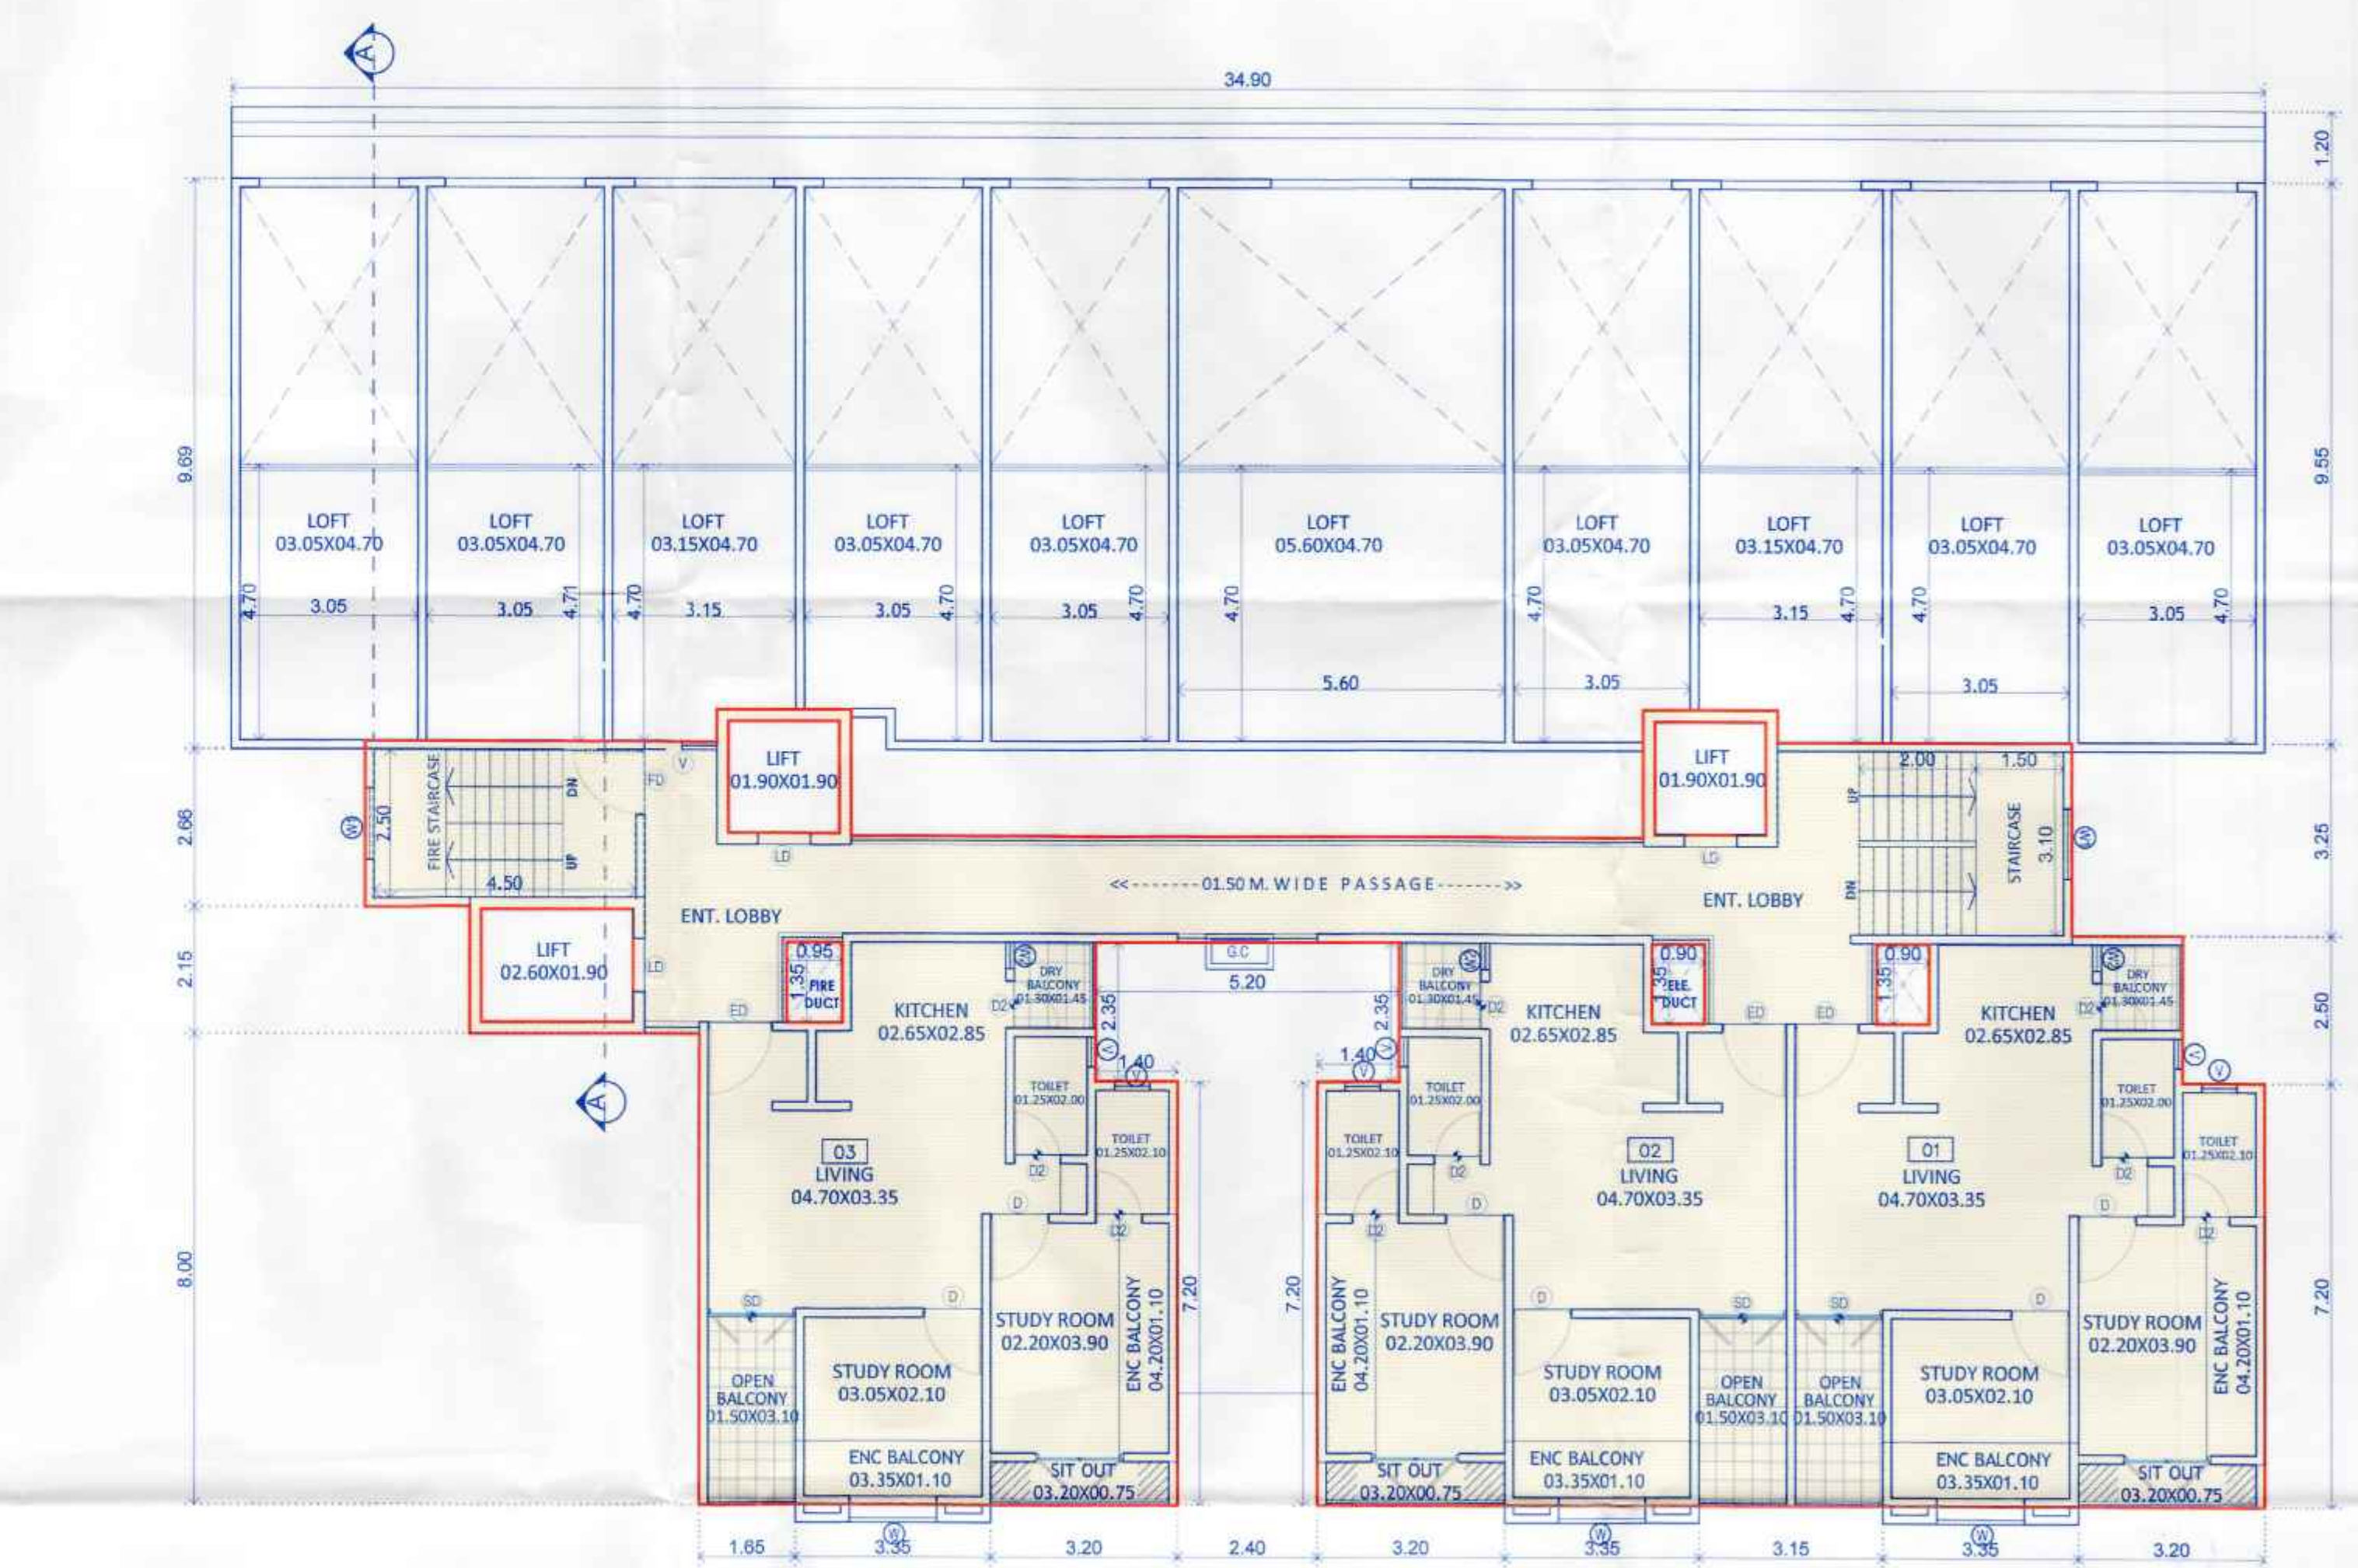


STILT FLOOR PLAN

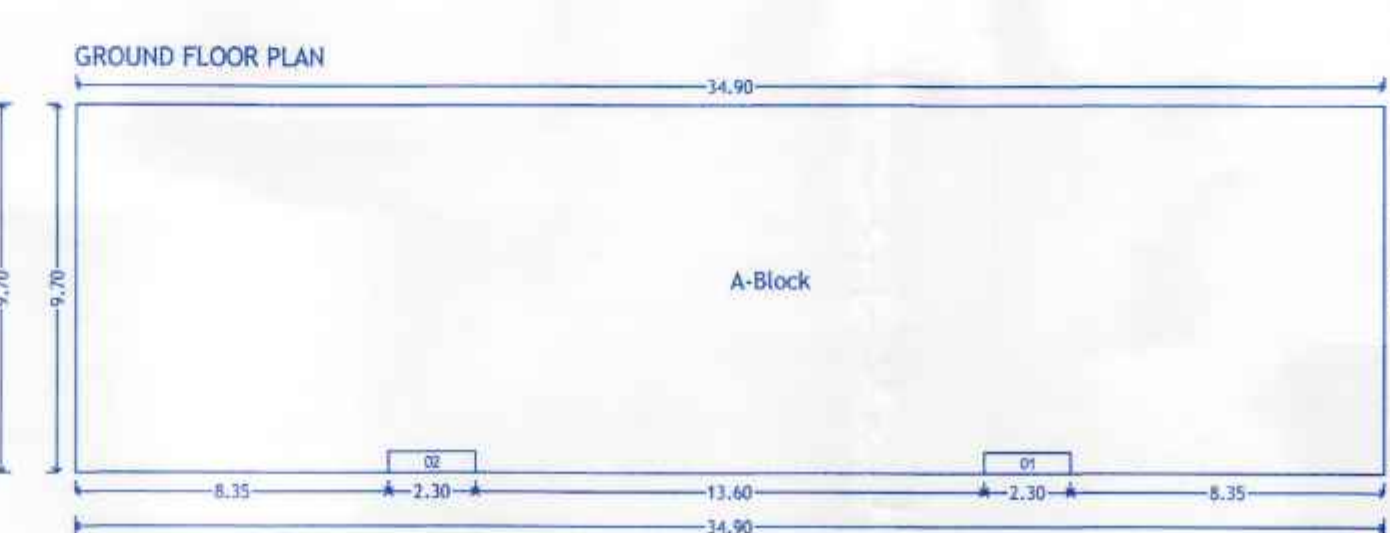

Polygon	Area
A-Block	338.53
01	1.27
02	1.27
Total	336.00

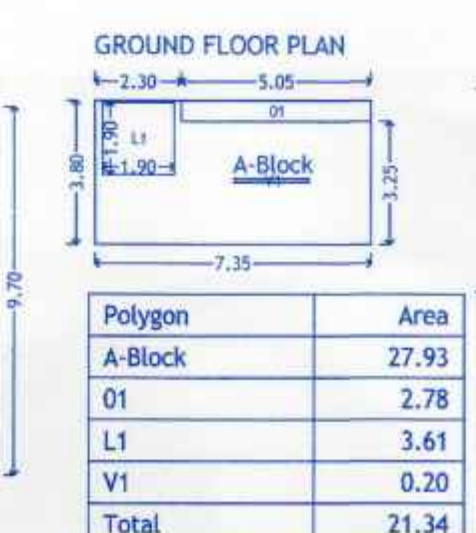

Polygon	Area
A-Block	27.93
01	2.78
L1	3.61
V1	0.20
Total	21.34

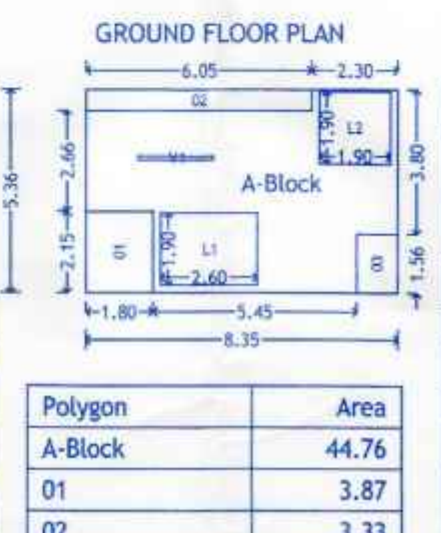

Polygon	Area
A-Block	44.76
01	3.87
02	3.33
03	1.72
L1	4.94
L2	3.61
V1	0.20
Total	27.09

H. OWNER'S/DEVELOPER NAME AND SIGNATURE :-
Shri.Akshay Dipak Punjabi

I. PROJECT :- RESIDENTIAL
VILLAGE :- MOSHI(BORHADEWADI), TAL :- HAVELI.
G.No :- 129(P)

Discreption :- REGULAR TRACK

MAHENDRA THAKUR
420004916
101&101A, Vishnu Vision,
Plot No.22, Near SNBP School,
Morwadi, Pimpri, Pune - 411018
Email :- myd@mahendras91.com

SCALE 1:100
DRG.NO. 0057-B
INWARD NO. MBD/PRB6/0017/20
KEY NO. -----

DRAWN BY ANANT
CHECKED BY MAHENDRA
DATE 16 Aug 2022
SHEET NO. 07/15

BUILDING: B
07/15

STAMP OF APPROVAL
Sent. No. B/Borhadewadi/78/2022
Subj. Conditions mentioned in the
Office Circulars, even dated
Date: 27/11/22

ESTD. 11/10/82
City Engineer
Building Permission Dept.
P.O.M.O., Pune-18.