


Sanctioned No. B.P. 160846/Jodhpur/17812
Office Order No. 17812
Subject to conditions mentioned in the
even dated
Date: 21/11/2022

O.C. Signed by
City Engineer
For the City Engineer
For the City Engineer

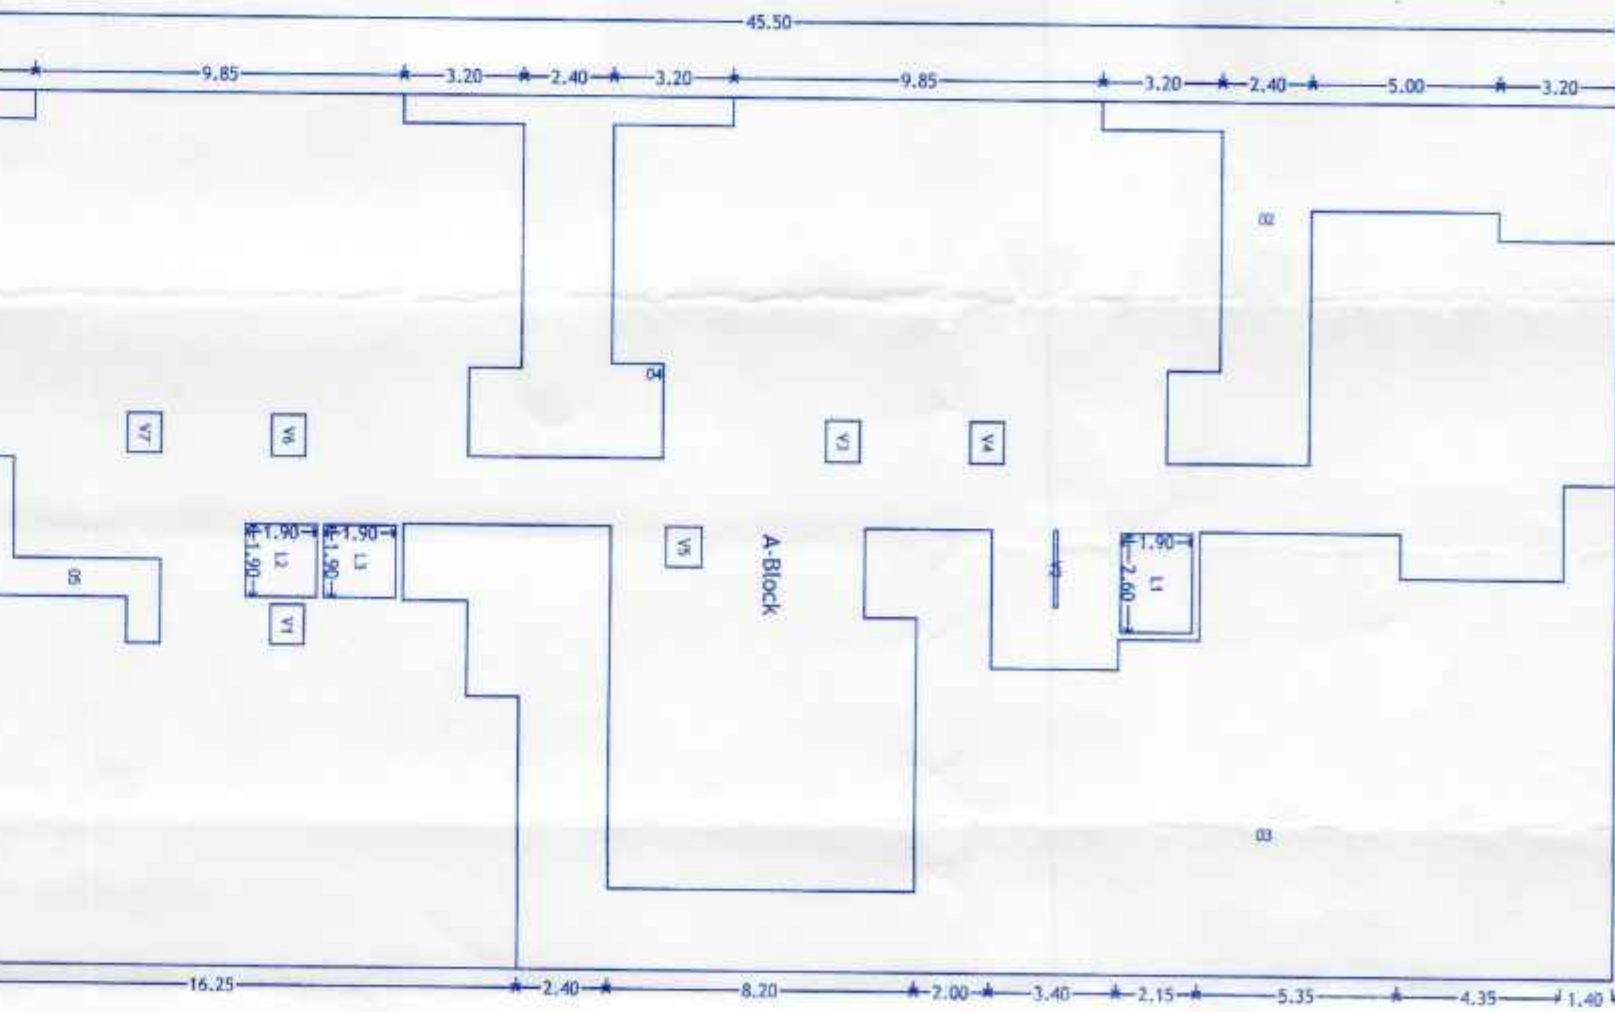


FIRST FLOOR PLAN




Polygon	Area
A Block	1048.78
01	2.40
02	54.34
03	285.15
04	34.51
05	21.95
06	4.94
07	3.61
08	0.94
09	0.99
10	1.00
11	0.99
12	0.94
13	3.61
14	0.99
15	1.00
16	0.99
17	0.94
Total	664.21

REFUGEE AREA

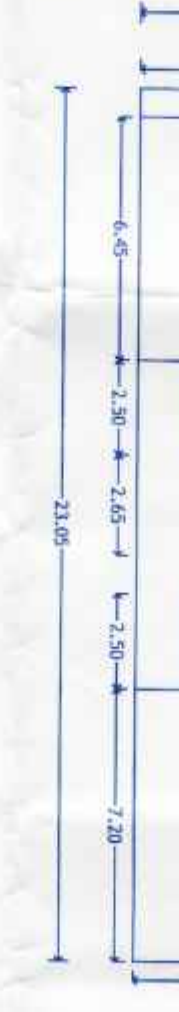

Polygon	Area
A Block	192.56
01	20.34
02	19.88
03	0.94
Total	151.39

TYPICAL - 2,3,4,5,6,7,8,9,10,11,12,13,14,15,16,17,18 FLOOR PLAN

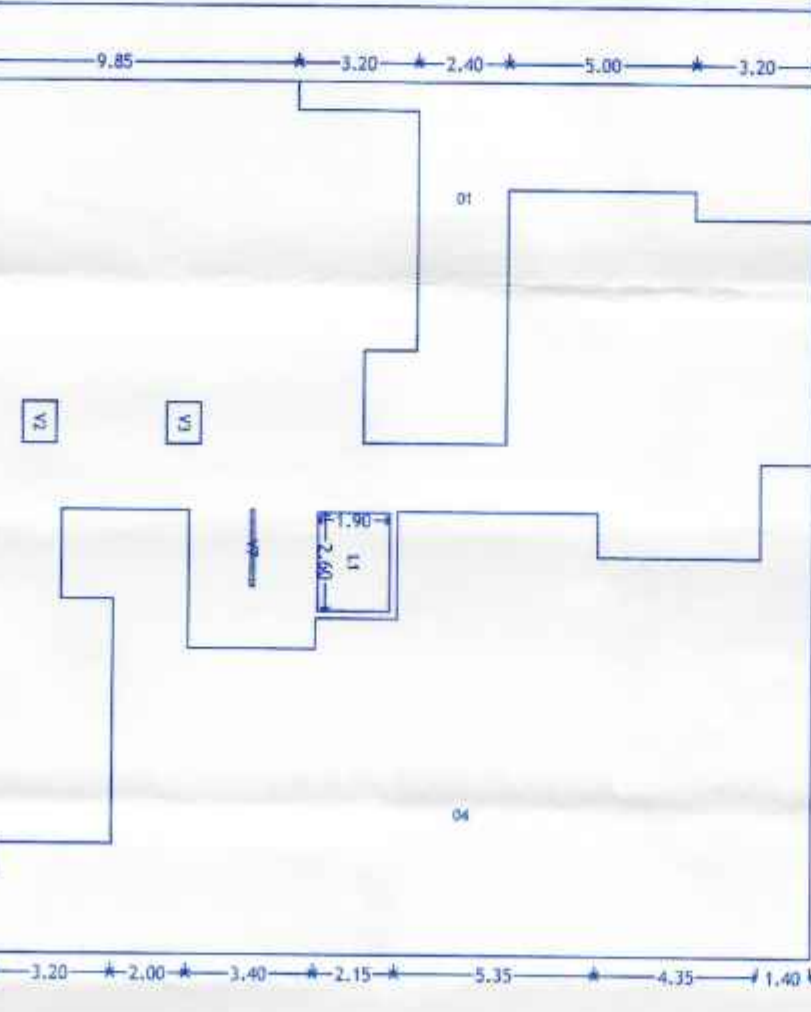

Polygon	Area
A Block	1048.78
01	54.34
02	2.40
03	34.99
04	260.43
05	21.95
06	2.40
07	4.94
08	3.61
09	1.00
10	0.99
11	0.99
12	0.94
13	3.61
14	0.99
15	1.00
16	0.99
17	0.94
Total	654.05

REQUIRED REFUGEE AREA:

NOTIFY PERSON TO ACCOMMODATE THE
OCCUPANTS OF THREE CONSECUTIVE FLOORS
= 24 X 5 X 0.30 = 36.00 SQ.M.
= 191 (191) X 5 (Person) = 955 (Person)
= 24 X 5 X 0.30 = 36.00 SQ.M.
PROVIDED REFUGEE AREA = 43.44 SQ.M.

H. OWNER'S/DEVELOPER NAME AND SIGNATURE :-

Shri. Ashish Dinku Parbhai
I, PROJECT :- RESIDENTIAL
VILLAGE :- JODHPUR (JODHPUR) TIA :- HAVELI,
RHO :- F.NO. :-
Owner :- S. SION

ARCHITECT'S SIGN

MAHARAJA
11/00
0001-8
16 JAN 2022
SHEET NO. 05/15

MAHARAJA
11/00
0001-8
16 JAN 2022
SHEET NO. 05/15