


Sanctioned No. B.P. Borhade Wadi / 18/02/2022
Subject to conditions mentioned in the
Office Order No.
aven dated
Pimpri
Date: 21/11/2022




O. C. Signed by
City Engineer

City Engineer
Building & Zoning Dept.
FCMC, Pimpri, Pune-18.

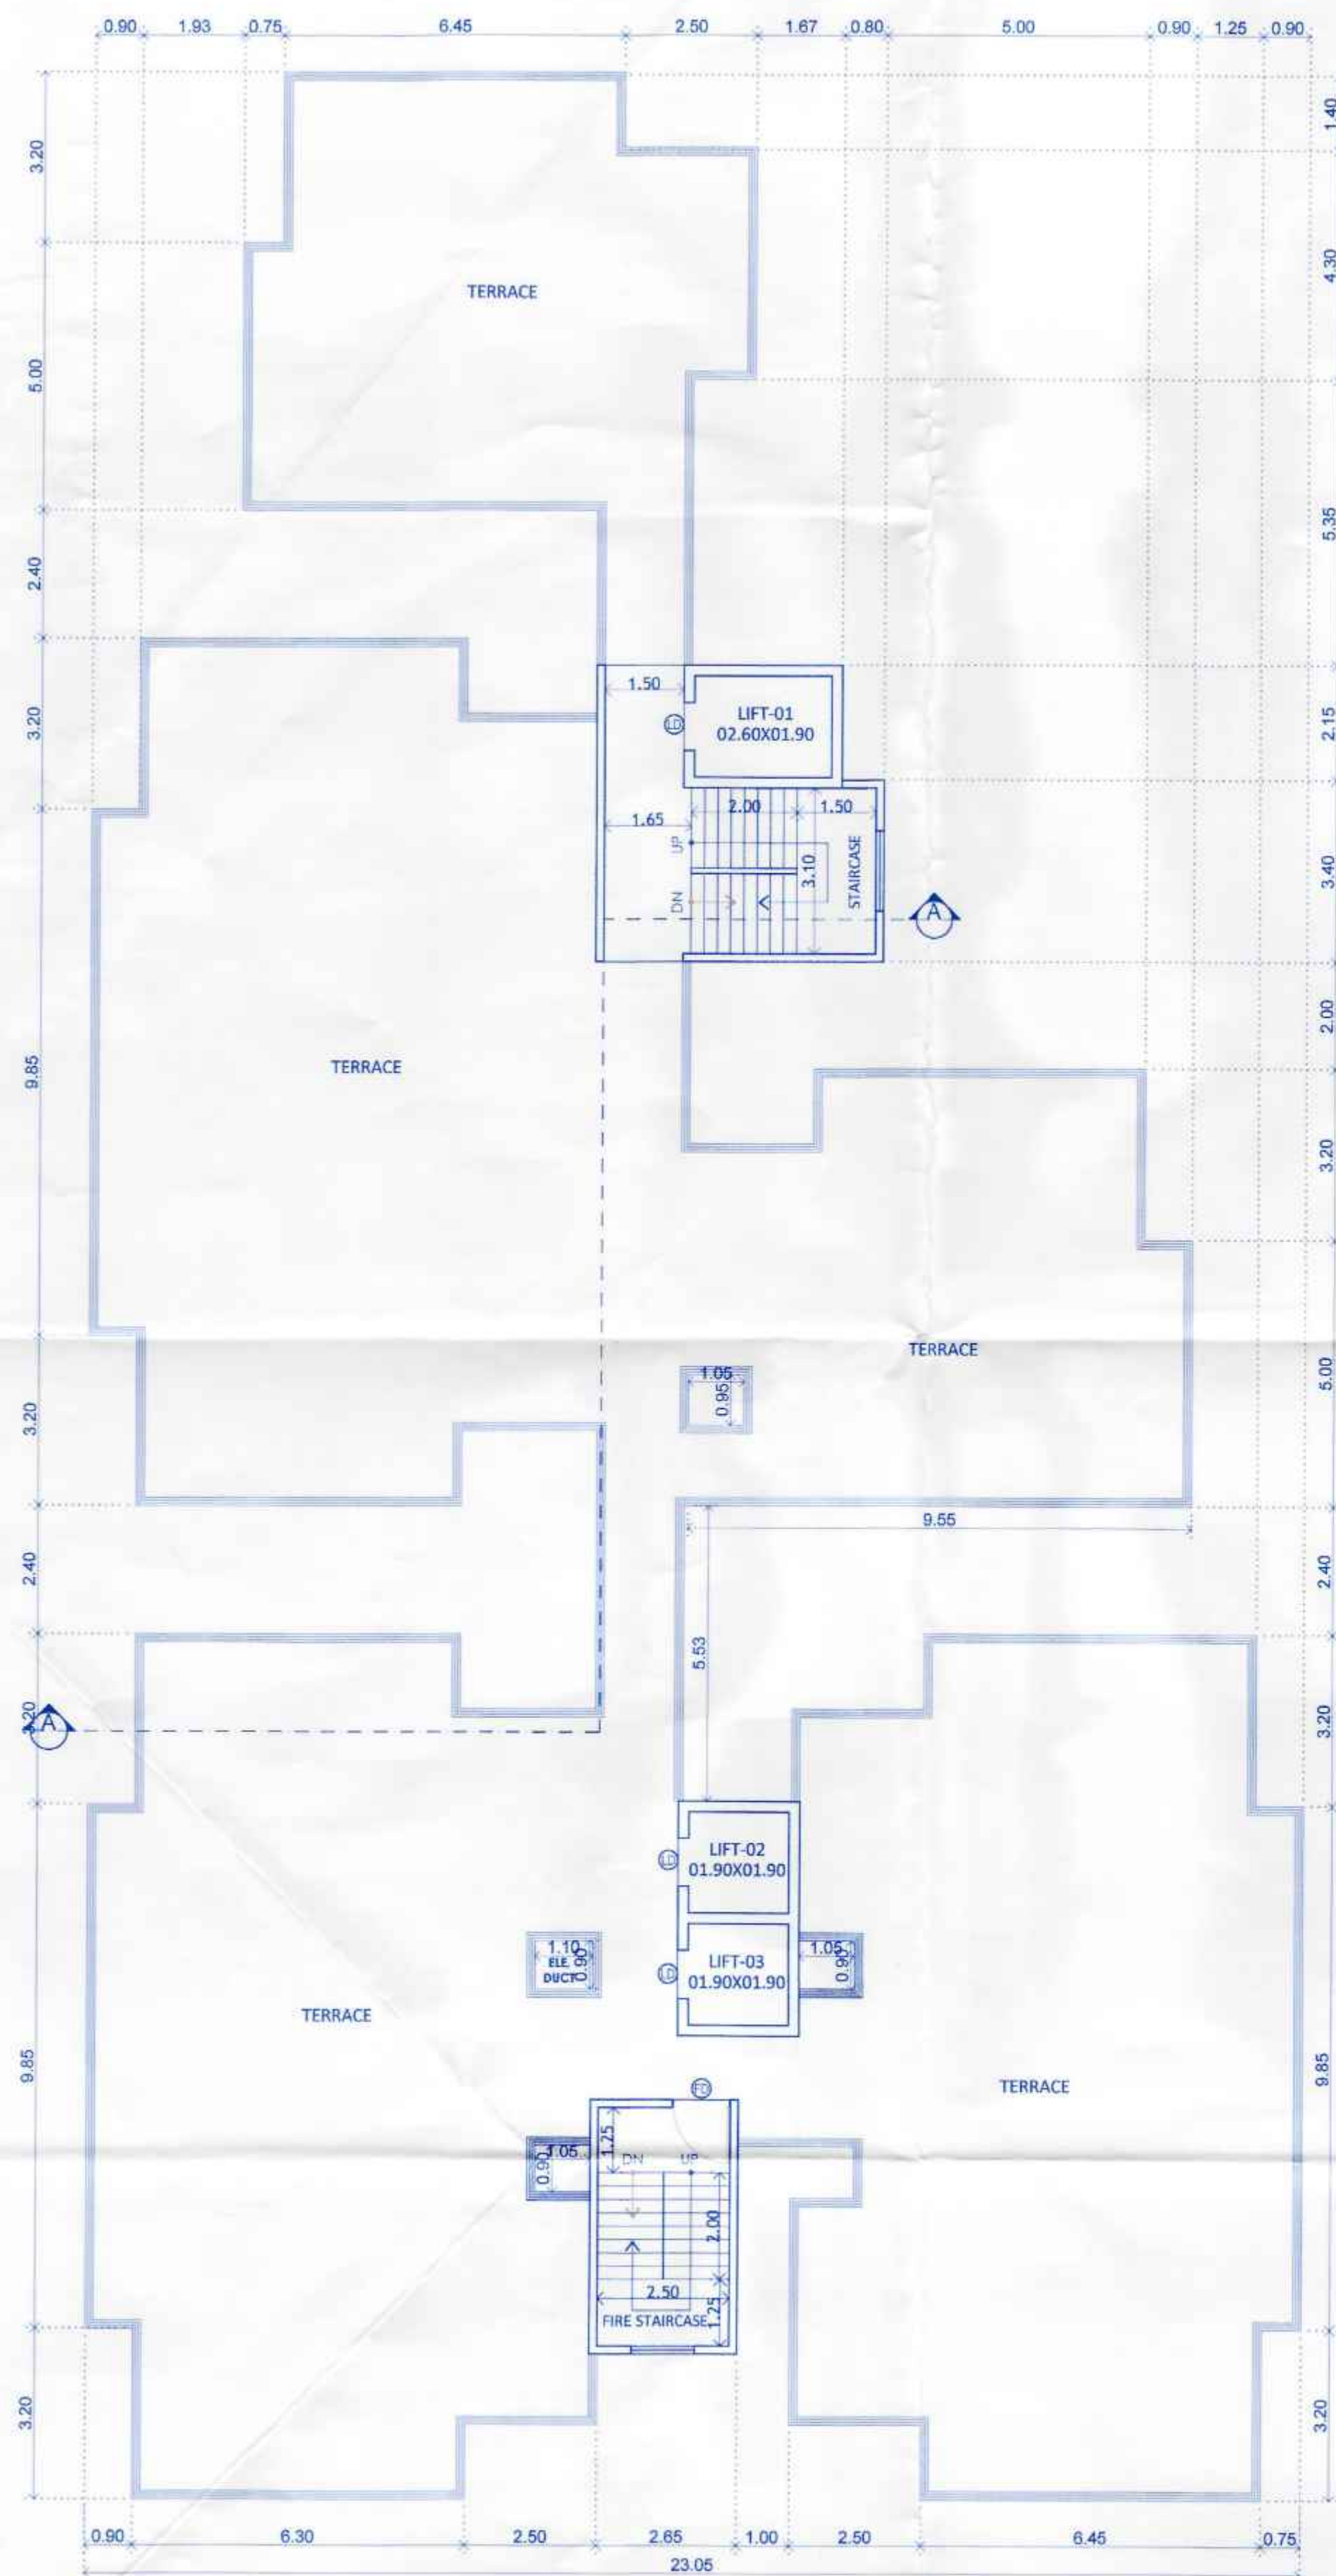

TERRACE FLOOR PLAN

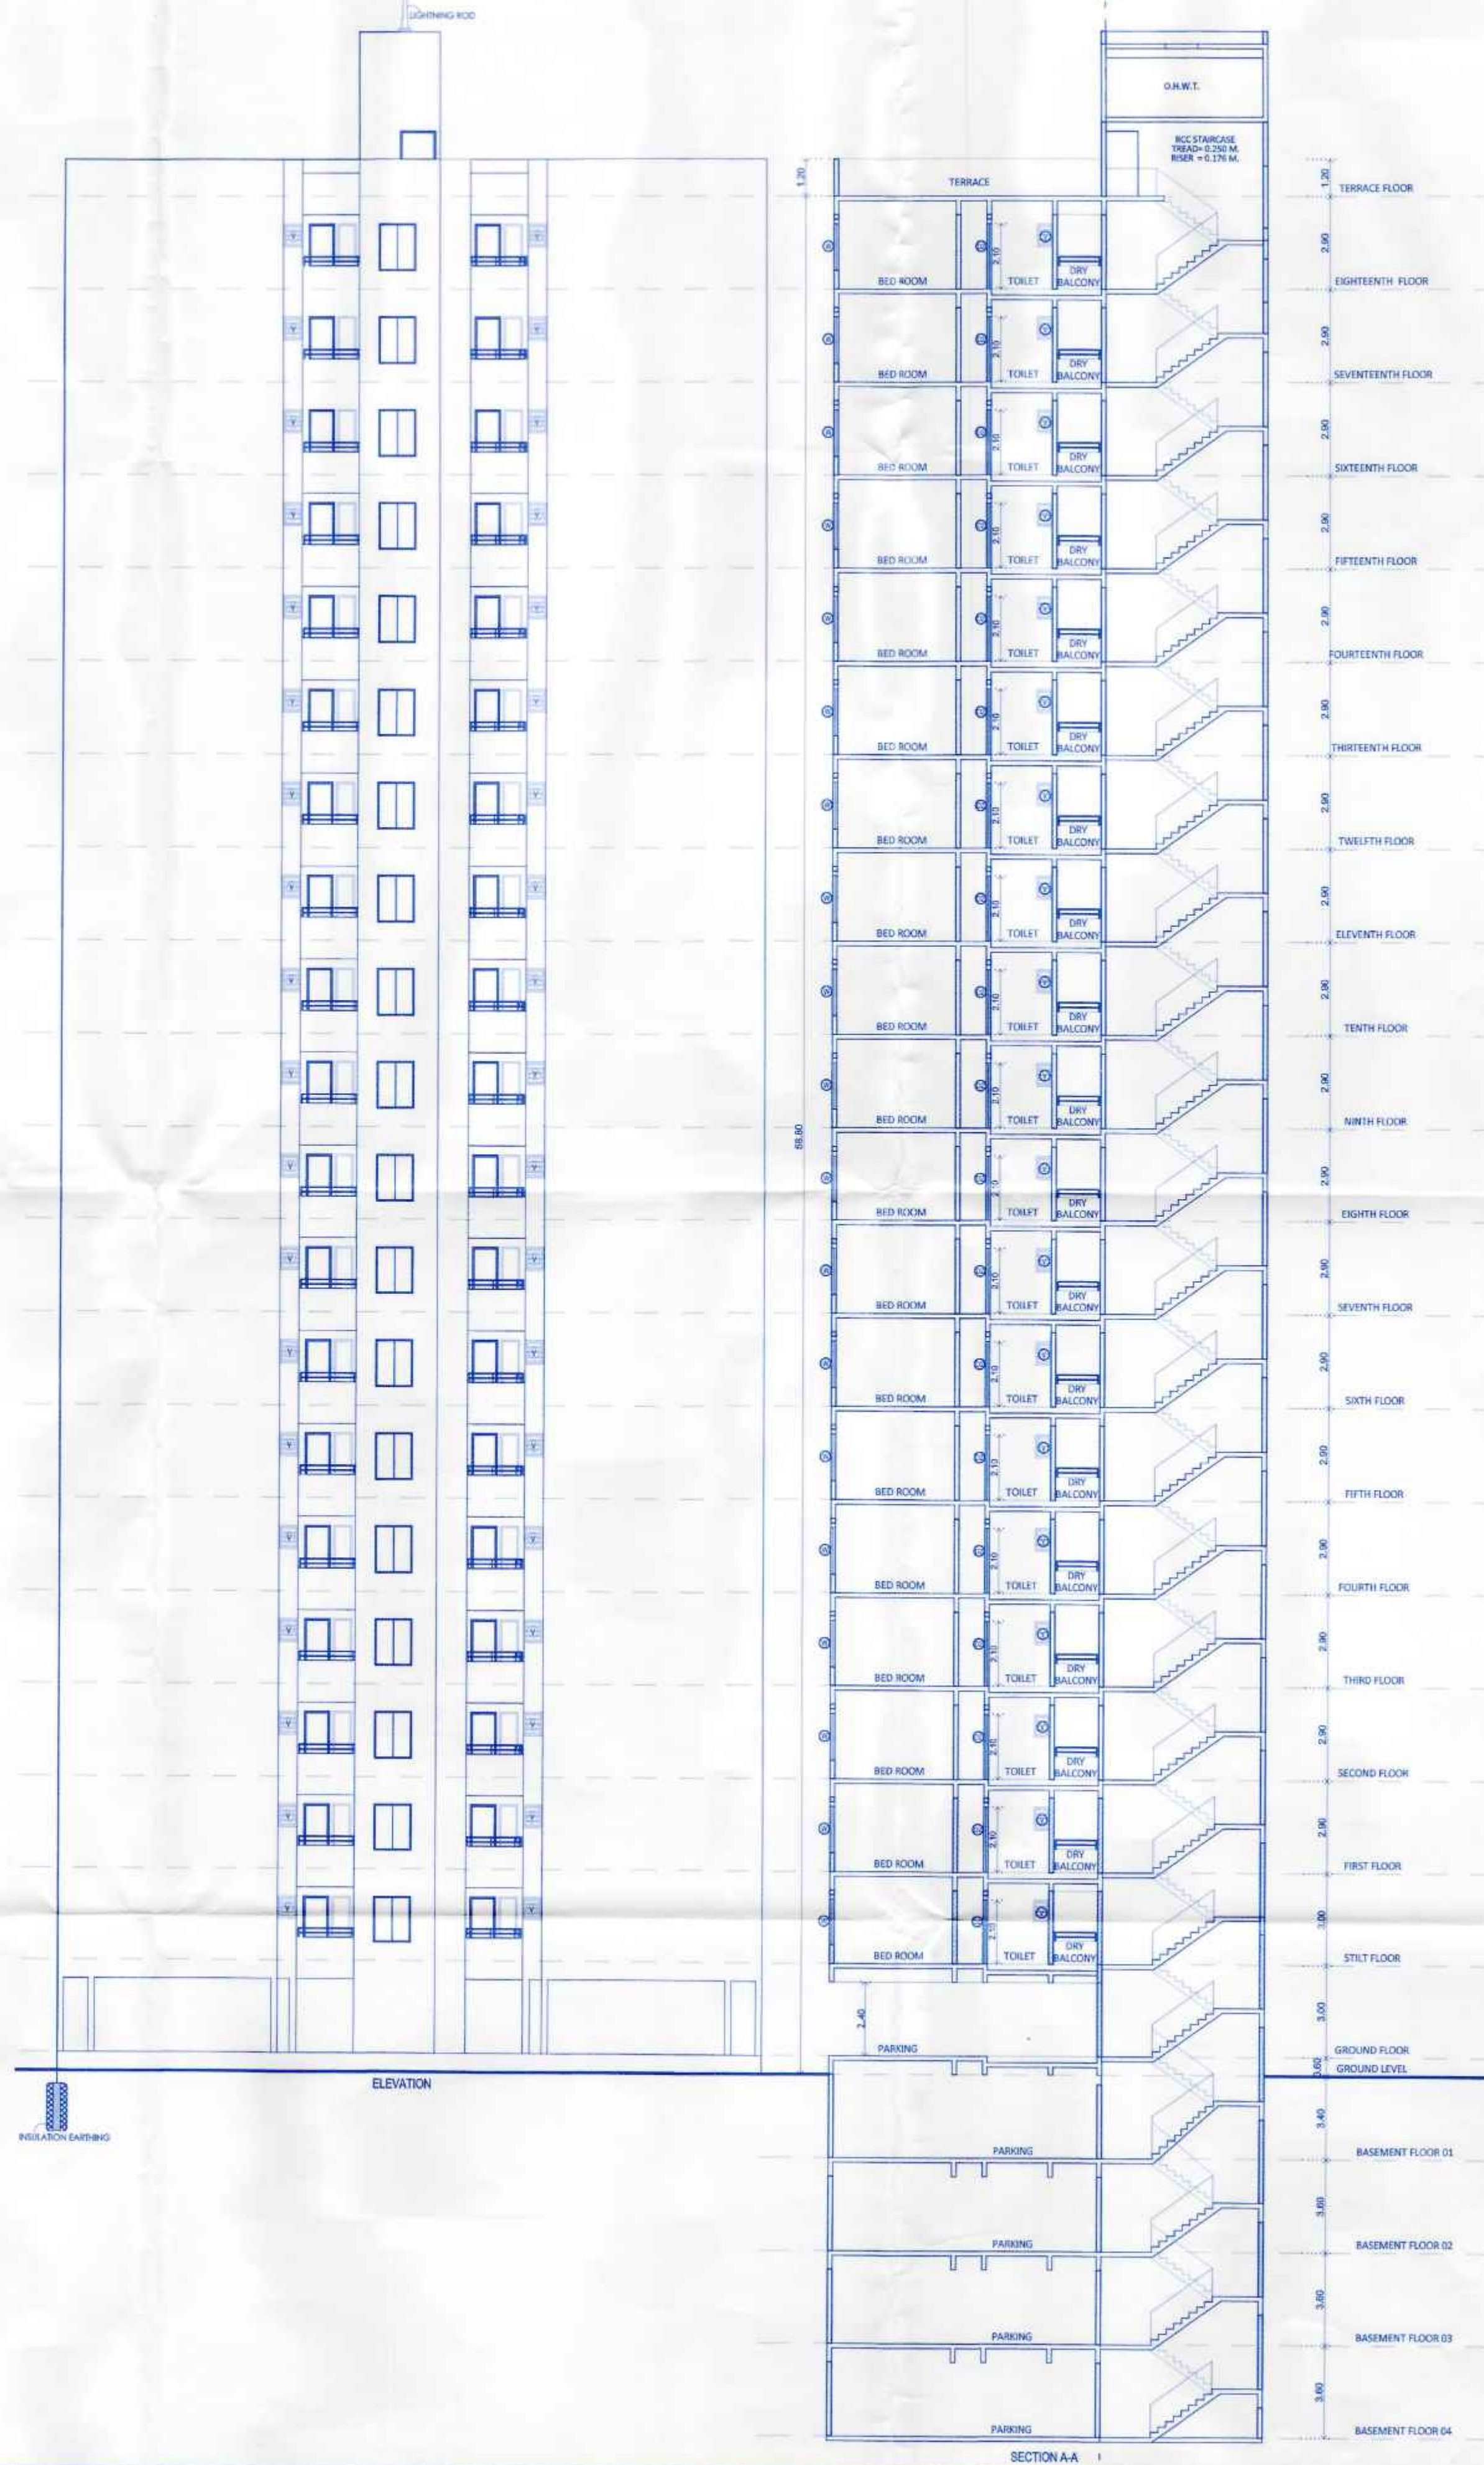

SECTION A-A

H. OWNER'S /DEVELOPER NAME AND SIGNATURE :-

Shri. Akshay Dipak Punjabi

I. PROJECT :- RESIDENTIAL

VILLAGE :- MOSHI (BORHADEWADI), TAL :- HAVELI.

G.NO :- 129(P)

H.No :- , P.No :- , Owner's SIGN.

Discrepancy :- REGULAR TRACK

Mahendra Thakur
1018/101A, Vishnu Vision,
Plot No. 22, Near SNBP School,
Morwad, Pimpri, Pune - 411018
Email :- myd@mahendrad01.com

ARCHITECT'S SIGN.

SCALE	DRG. NO.	DRAWN BY	CHECKED BY
1:100	0057 - B	ANANT	MAHENDRA
INWARD NO.	DATE	DATE	DATE
MBD/PRB6/0017/20	16 Aug 2022		
KEY NO.		SHEET NO.	
		06/15	