


Sanctioned No. B.P./BorhadeWadi/78/2022
 Subject to conditions mentioned in the
 Office Order No.
 even dated
 Pimpri
 Date: 21/11/2022




O. C. Signed by
 City Engineer


Building Commission Dept.
 PCMC, Pimpri, Pune-18.

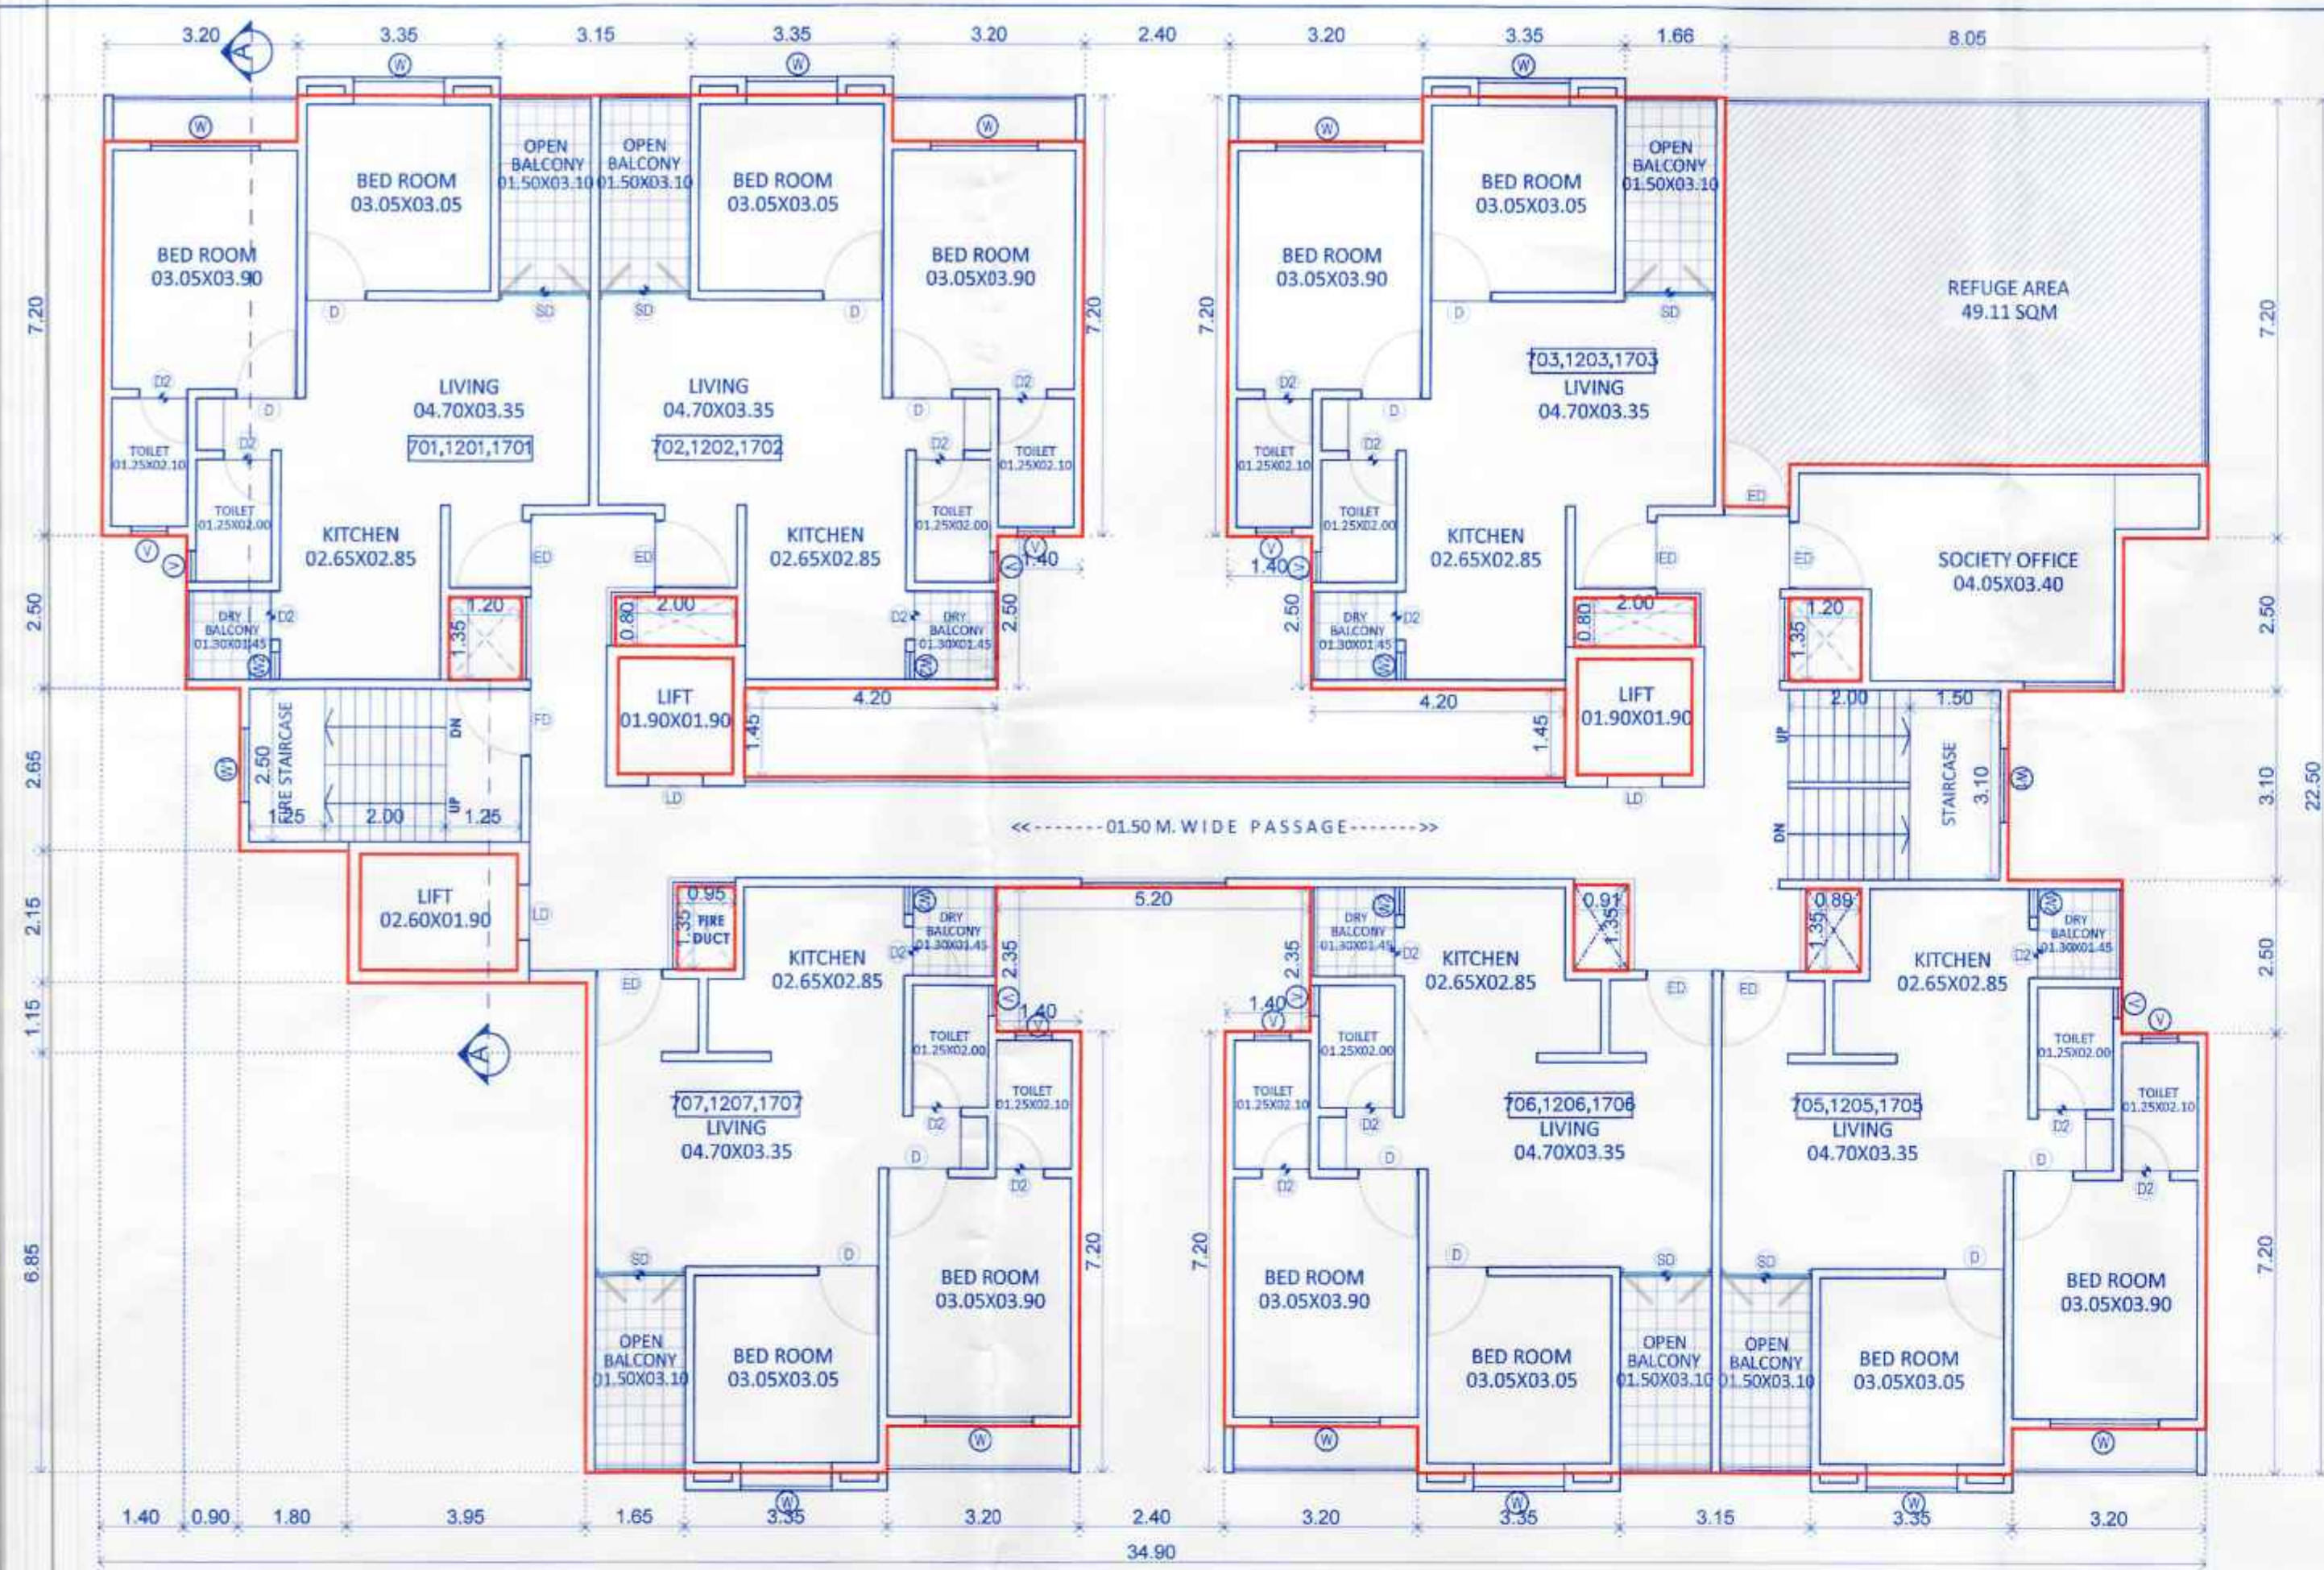

TYPICAL- SEVENTH, TWELFTH & SEVENTEENTH FLOOR PLAN

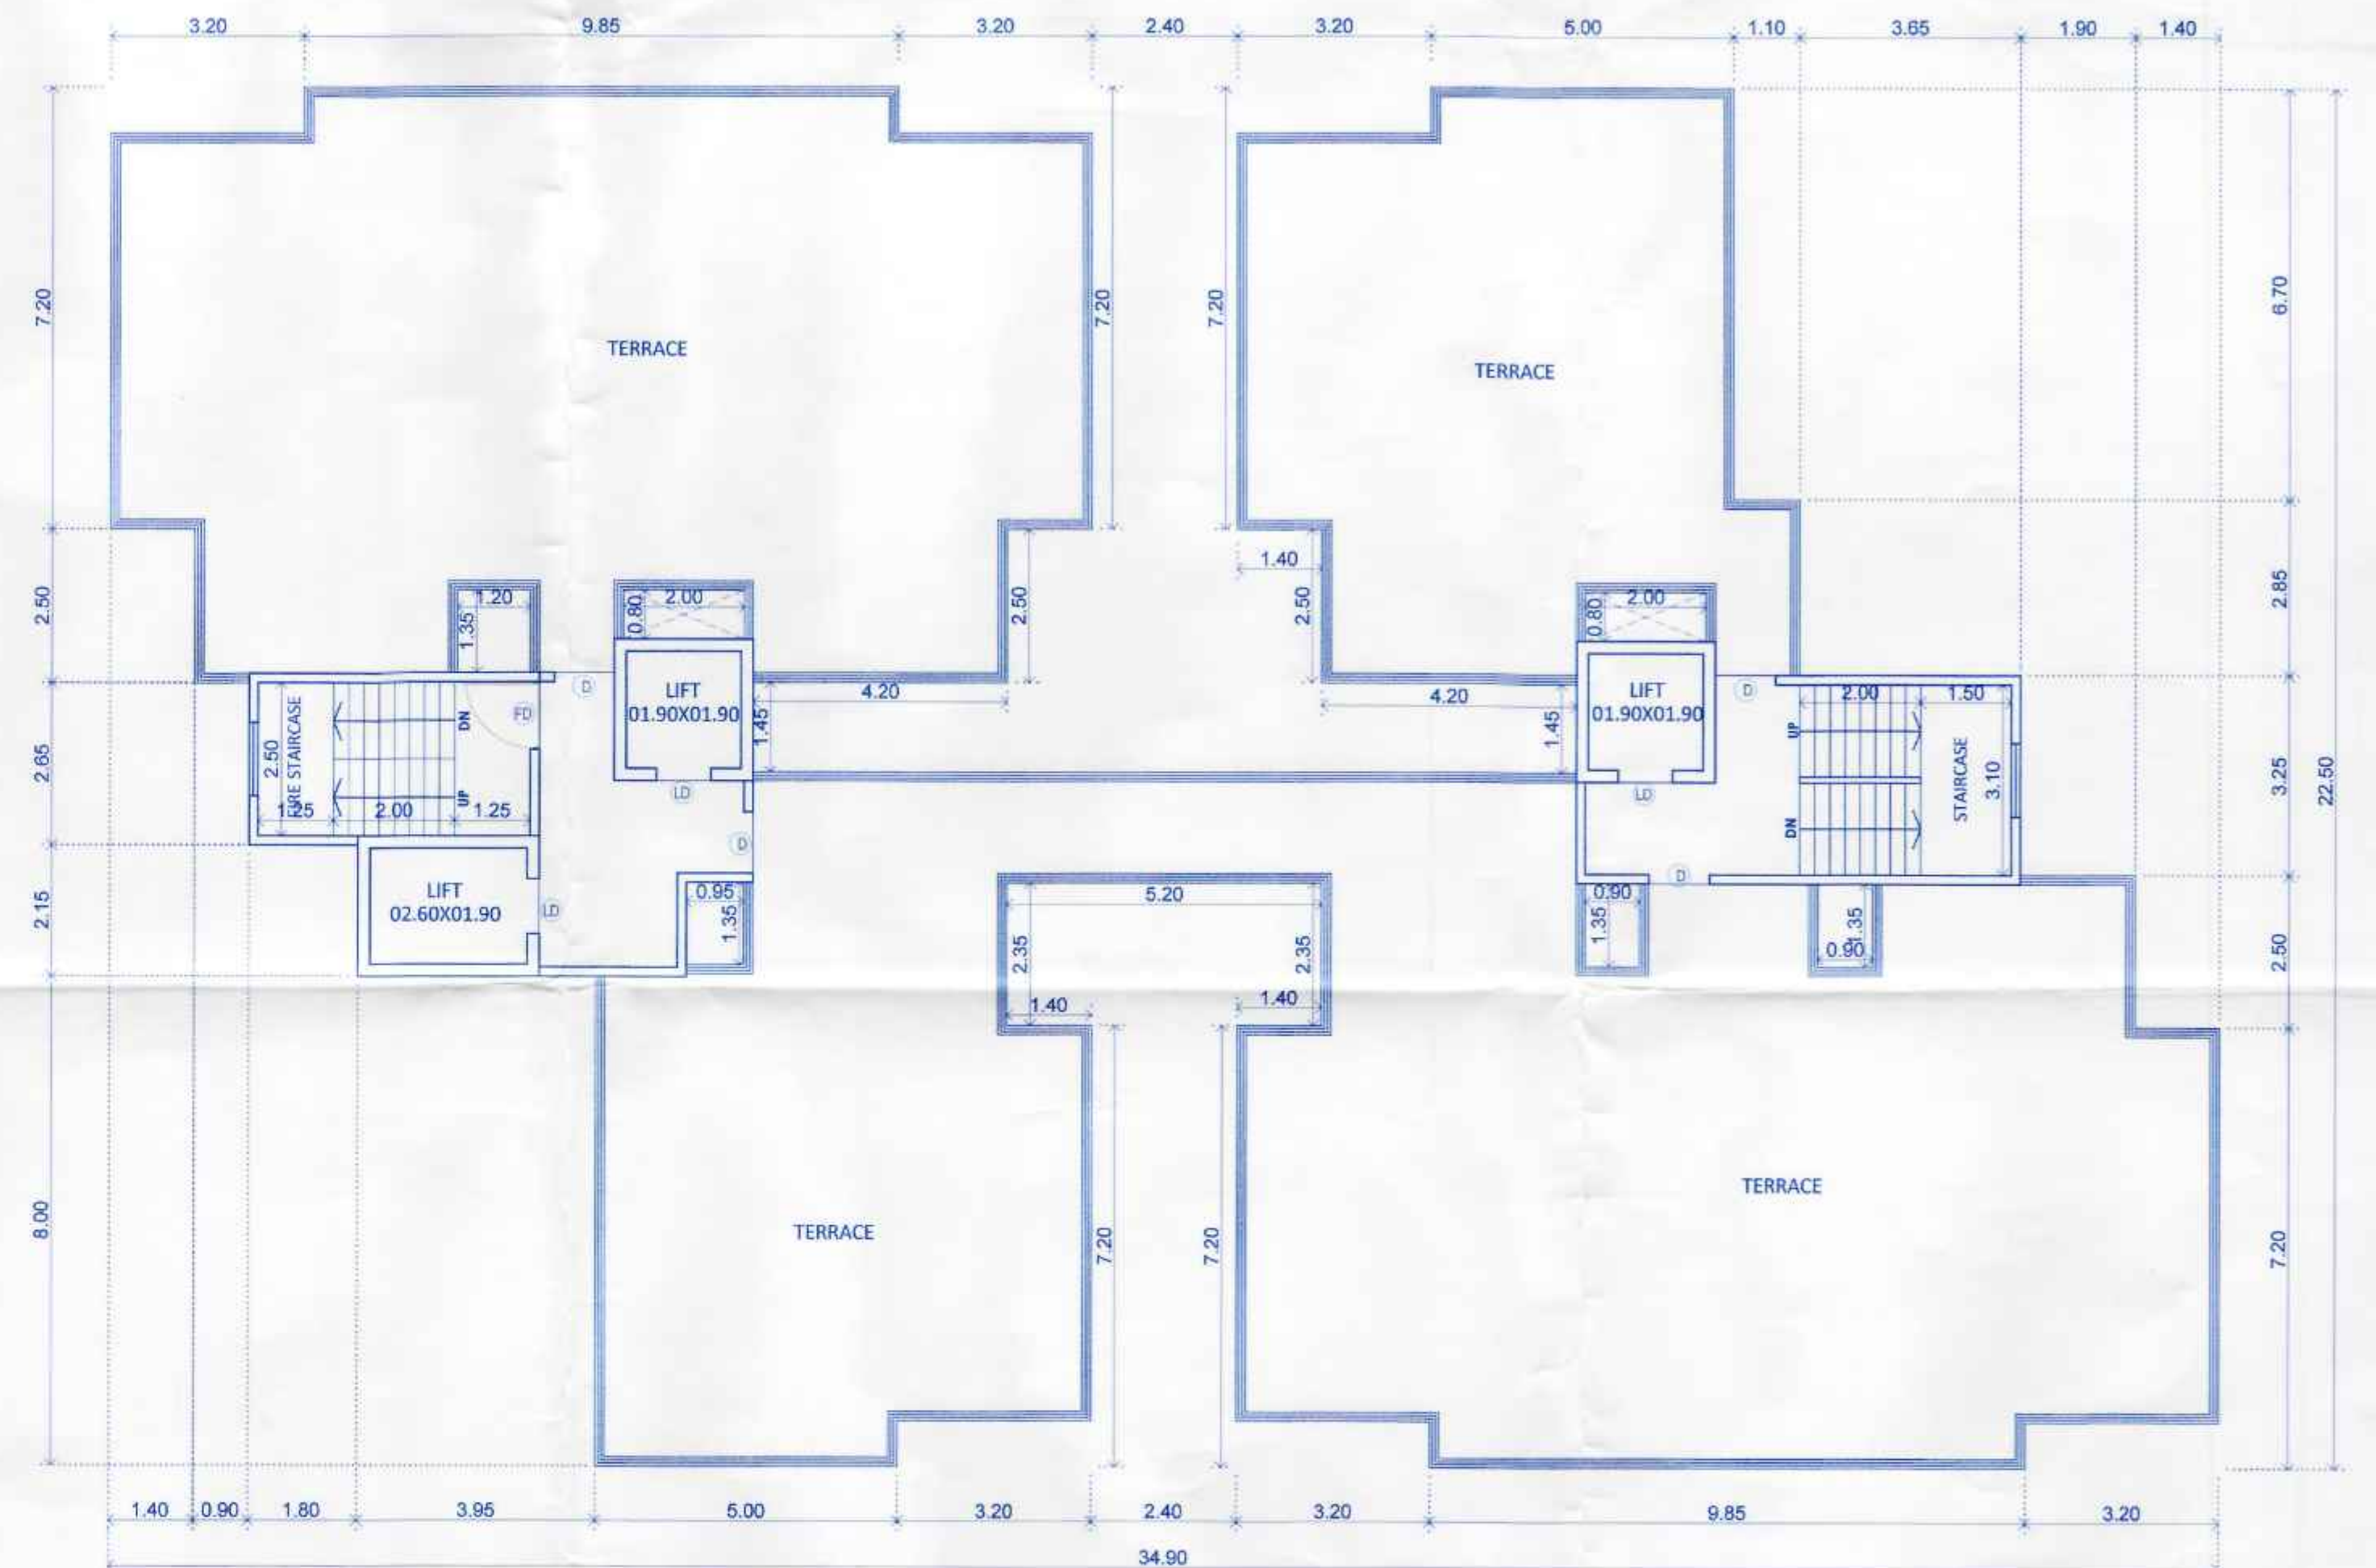


TERRACE FLOOR PLAN

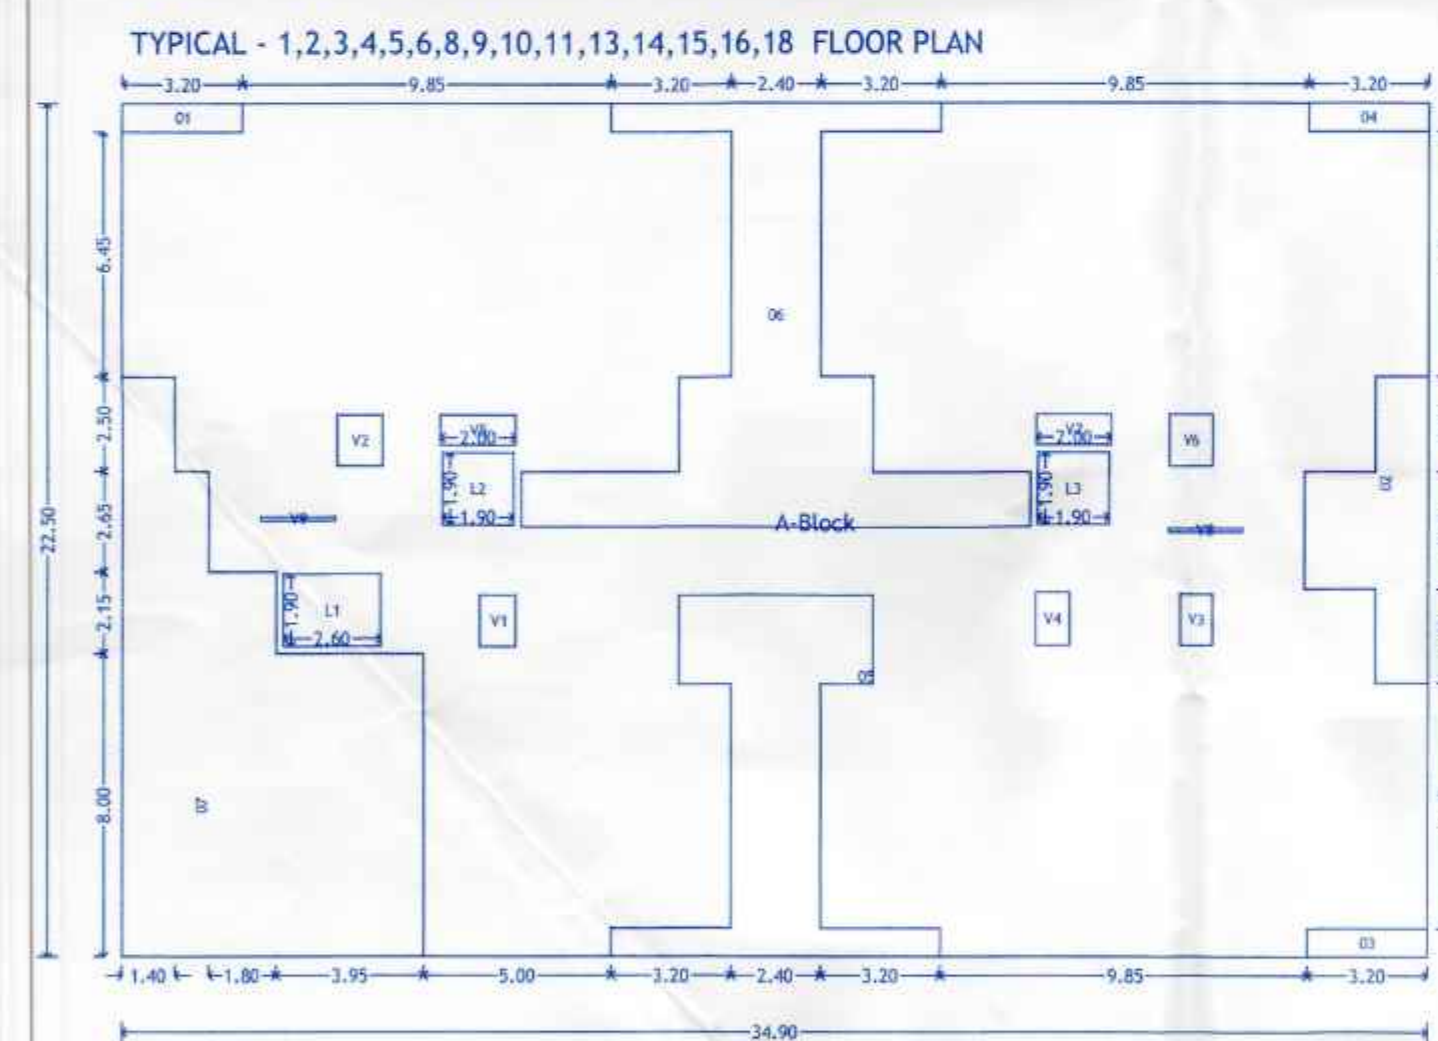

Polygon	Area
A-Block	785.25
01	2.40
02	17.23
03	2.40
04	2.40
05	34.30
06	54.80
07	82.81
L1	4.94
L2	3.61
L3	3.61
V1	1.28
V2	1.62
V3	1.22
V4	1.26
V5	1.60
V6	1.62
V7	1.60
V8	0.20
V9	0.20
Total	566.15


REFUGE AREA KEY PLAN

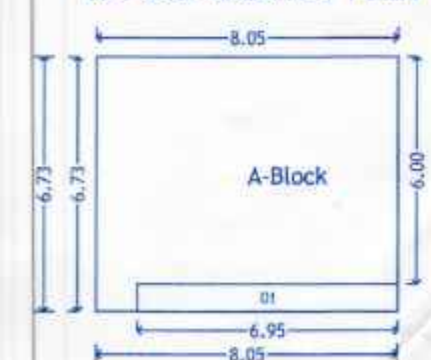

REQUIRED REFUGE AREA:-
 REFUGE AREA OF 15 SQ.M. OR AN AREA EQUIVALENT
 TO 0.30 SQ.M. PER PERSON TO ACCOMMODATE
 THE OCCUPANTS OF THREE CONSECUTIVE FLOORS

OCCUPANT LOAD:-
 NO. OF PERSON TO ACCOMMODATE THE
 OCCUPANTS OF THREE CONSECUTIVE
 FLOORS X 5 (PERSON) X 0.30 SQ.M.
 = 21 X 5 X 0.30 = 31.50 SQ.M.
 = 128 (Ten.) X 5 (Person) = 630 (Person)
 = 630 X 0.30 = 189 SQ.M.
 REQD. REFUGE AREA = 31.50 + 189 = 220.50 SQ.M.
 PROVIDED REFUGE AREA = 49.11 SQ.M.

Polygon	Area
A-Block	54.16
01	5.05
Total	49.11

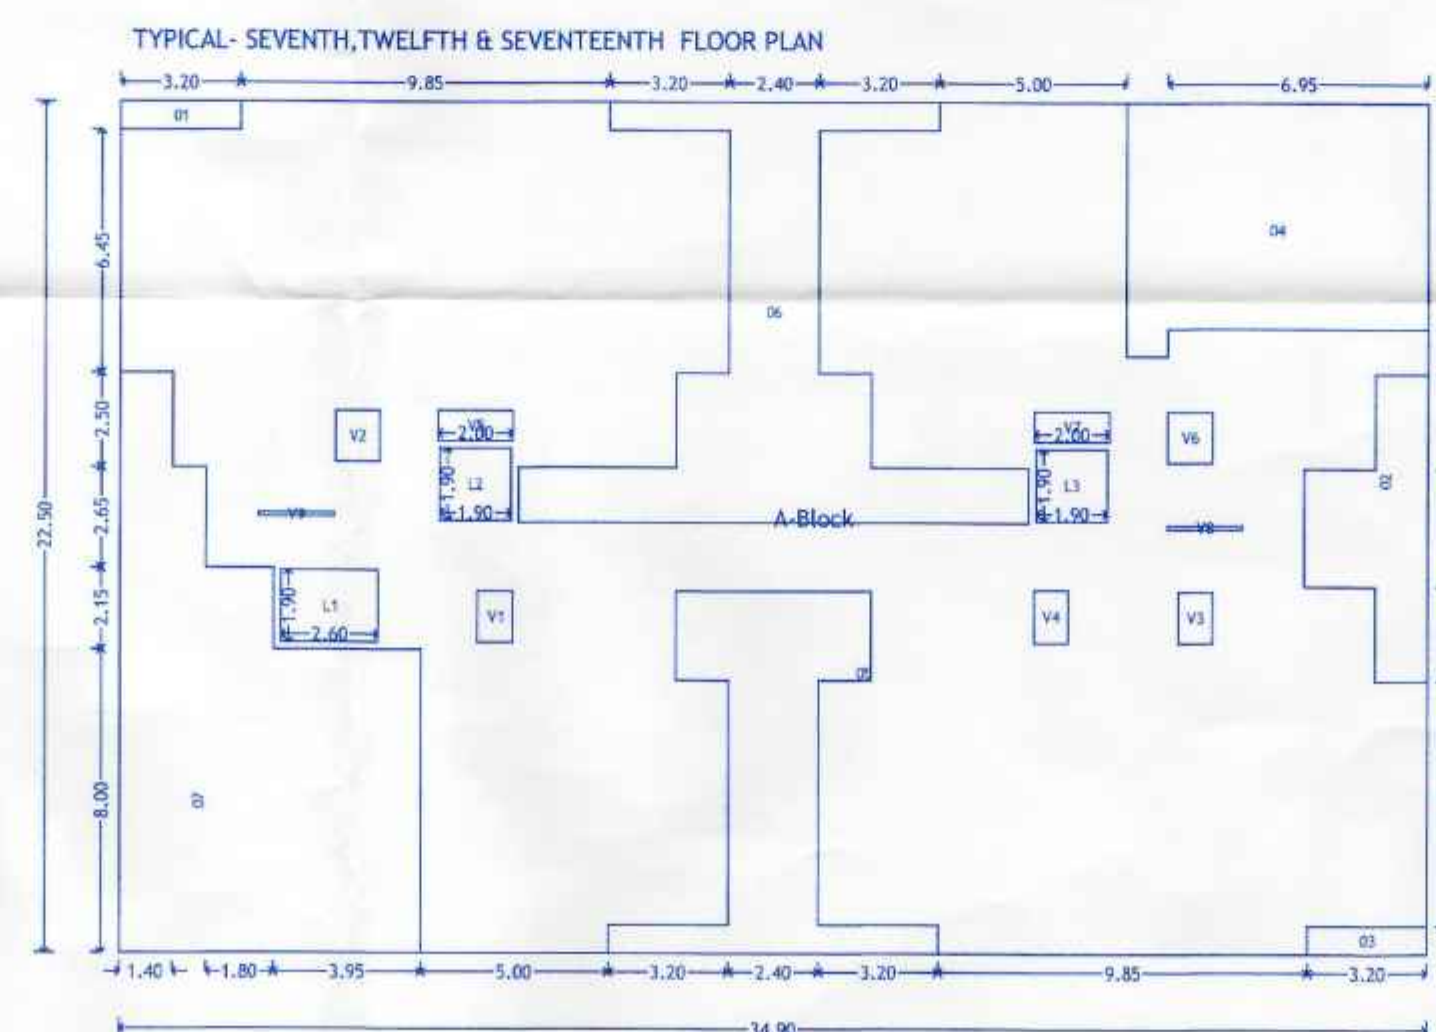

Polygon	Area
A-Block	785.25
01	2.40
02	17.23
03	2.40
04	49.11
05	34.30
06	54.80
07	82.81
L1	4.94
L2	3.61
L3	3.61
V1	1.28
V2	1.62
V3	1.22
V4	1.26
V5	1.60
V6	1.62
V7	1.60
V8	0.20
V9	0.20
Total	519.44

H. OWNER'S /DEVELOPER NAME AND SIGNATURE :-

Shri.Akshay Dipak Punjabi

I. PROJECT :- RESIDENTIAL

VILLAGE :- MOSHI(BORHADEWADI), TAL. :- HAVELI.

G.NO :- 129(P)

H.No :- , P.No :-

Owner's SIGN.

Discrepation :- REGULAR TRACK

Mahendra Thakur

CA/2004/44789
 101&101A, Vishnu Vision,
 Plot No.22, Near SNRP School,
 Morwadi, Pimpri, Pune - 411018
 Email :- my@mahendrakur.com

ARCHITECT'S SIGN.



SCALE	DRG.NO.	DRAWN BY	CHECKED BY
1:100	0057-B	ANANT	MAHENDRA
INWARD NO.	MBD/PRBA/0017/20	DATE	16 Aug 2022
KEY NO.		SHEET NO.	08/15