


Sanctioned No. B.P/Borhadevadi/13/2021
 Subject to conditions mentioned in the
 Office Order No.
 avan dated -16/12/2021
 Pimpri
 Date: 16/12/2021



O.C. Signed by
 Joint City Engineer


For Joint City Engineer
 Building Department
 P.C.M.C., Pimpri, Pune-18.

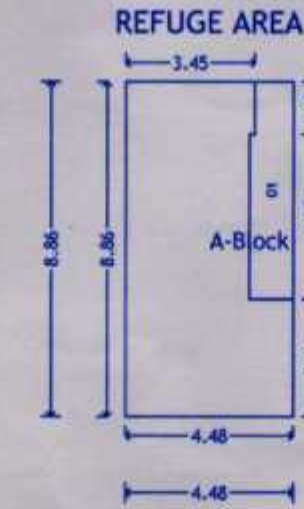


REQUIRED REFUGE AREA:-
 REFUGE AREA OF 15 SQ.M. OR AN AREA EQUIVALENT
 TO 0.30 SQ.M. PER PERSON TO ACCOMMODATE
 THE OCCUPANTS OF THREE CONSECUTIVE FLOORS

OCCUPANT LOAD:-
 NO. OF PERSON TO ACCOMMODATE THE
 OCCUPANTS OF THREE CONSECUTIVE
 FLOORS X 5 (PERSON) X 0.30 SQ.M.
 = 18 X 5 X 0.30 = 27.00 SQ.M.
 = 110 (Ten.) X 5 (Person) = 550 (Person)
 = 550 X 0.30 = 165.00 SQ.M.
 REQD. REFUGE AREA = 27.00 + 165.00 = 192.00 SQ.M.
 PROVIDED REFUGE AREA = 33.11 SQ.M.

Polygon	Area
A-Block	39.67
O1	6.56
Total	33.11

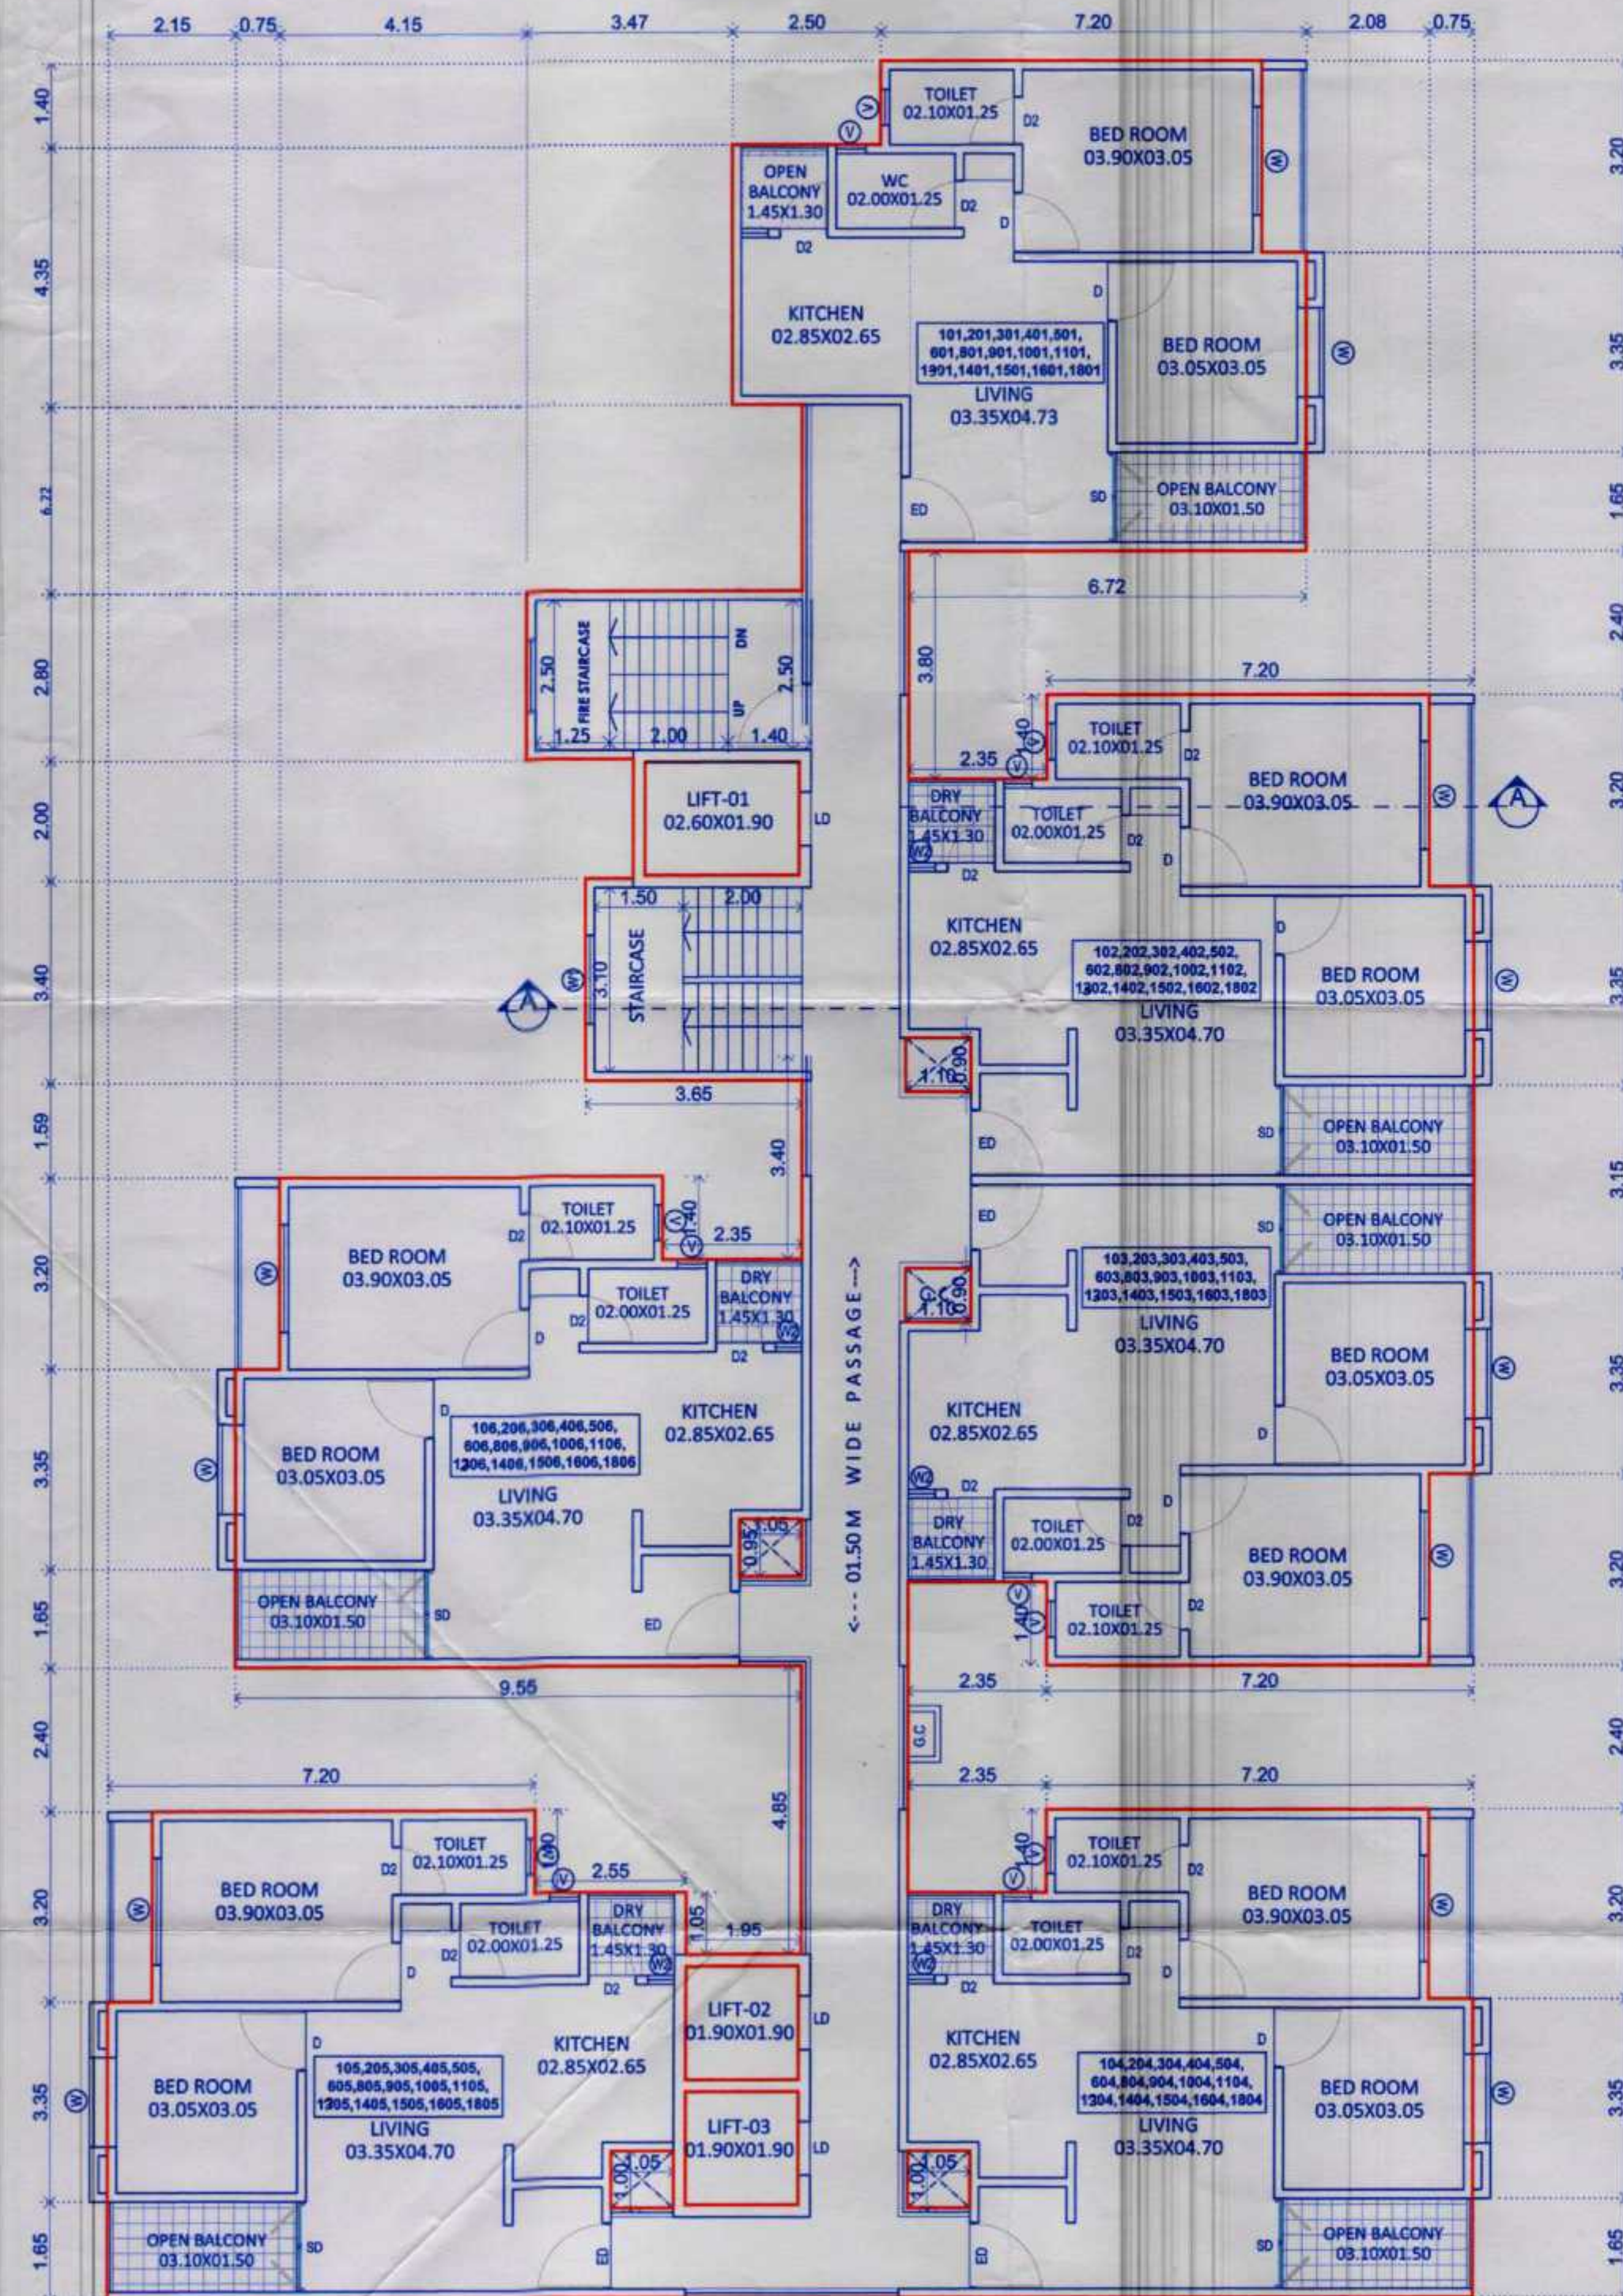


TYPICAL- FIRST, SECOND, THIRD, FOURTH, FIFTH, SIXTH, EIGHTH, NINTH, TENTH, ELEVENTH, THIRTEENTH, FOURTEENTH, FIFTEENTH, SIXTEENTH, EIGHTEENTH FLOOR PLAN

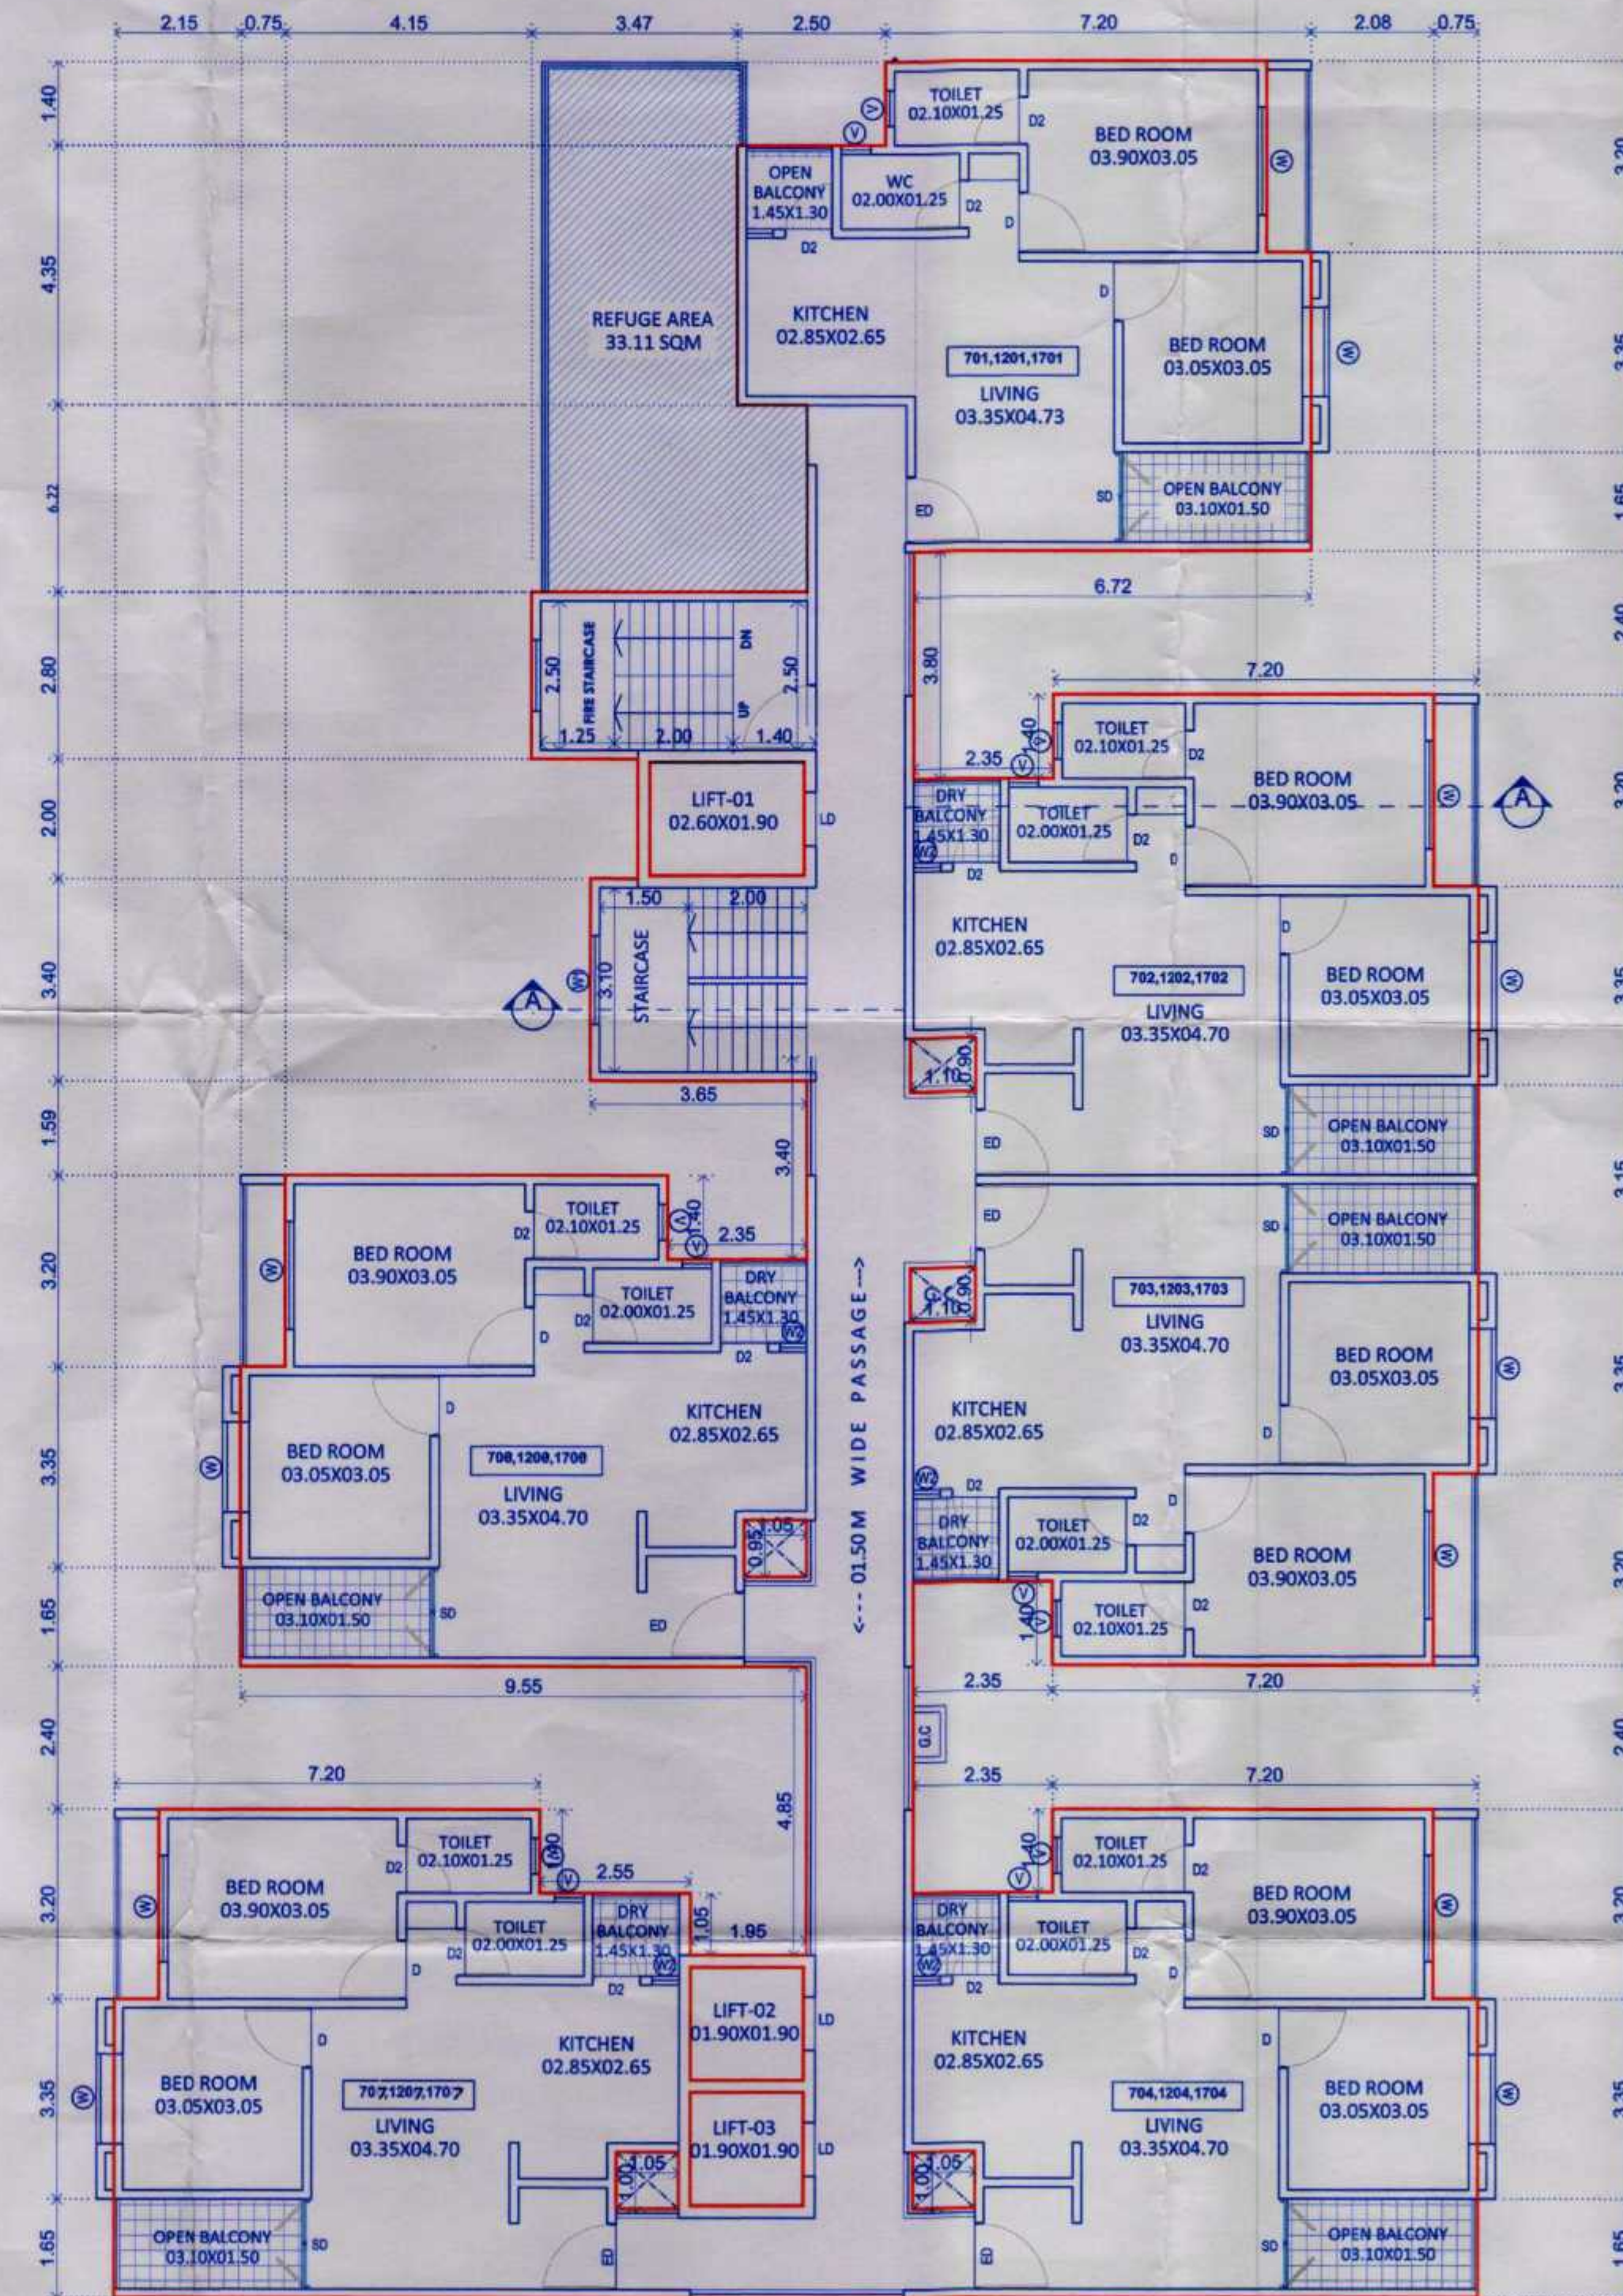

TYPICAL- SEVENTH, TWELFTH & SEVENTEENTH FLOOR PLAN

TYPICAL - 1,2,3,4,5,6,7,8,9,10,11,12,13,14,15,16,17,18 FLOOR PLAN

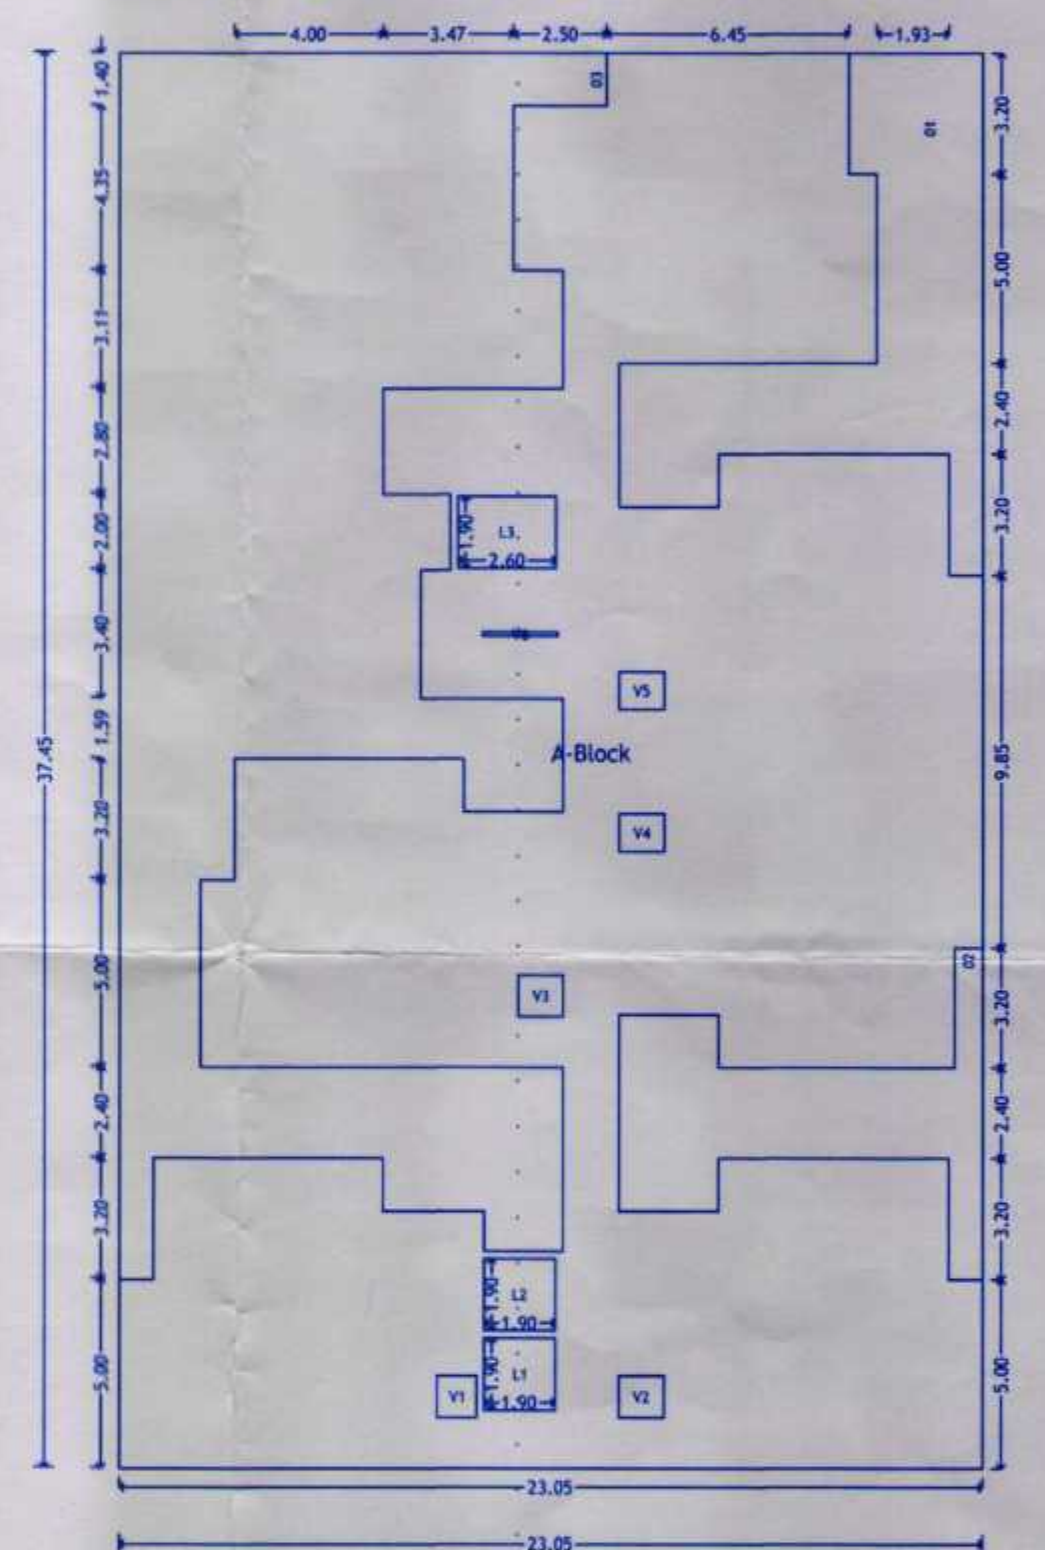

Polygon	Area
A-Block	863.22
O1	55.46
O2	35.98
O3	248.97
L1	3.61
L2	3.61
L3	4.94
V1	1.15
V2	1.32
V3	1.32
V4	1.20
V5	1.20
V6	0.20
Total	504.26

H. OWNER'S/DEVELOPER NAME AND SIGNATURE :-

Shri.Akshay Dipak Punjabi

I. PROJECT :- RESIDENTIAL

VILLAGE :- MOSHI(BORHADEVADI), TAL :- HAVELI.

G.NO :- 129(P)

H.No :- P.No :-

Discrepancy :- REGULAR TRACK

Mahendra Thakur
 CA/2004/50709
 1018, 101A, Vishnu Vision,
 Plot No. 22, Near SNBP School,
 Moredani, Pimpri, Pune - 411018
 Email :- mthakur@rediffmail.com

ARCHITECT'S SIGN.

SCALE

1:100

KEY NO.

DRG. NO.

0057-B

DRAWN BY

ANANT

CHECKED BY

MAHENDRA

DATE

06 Dec 2021

SHEET NO.

09/10