




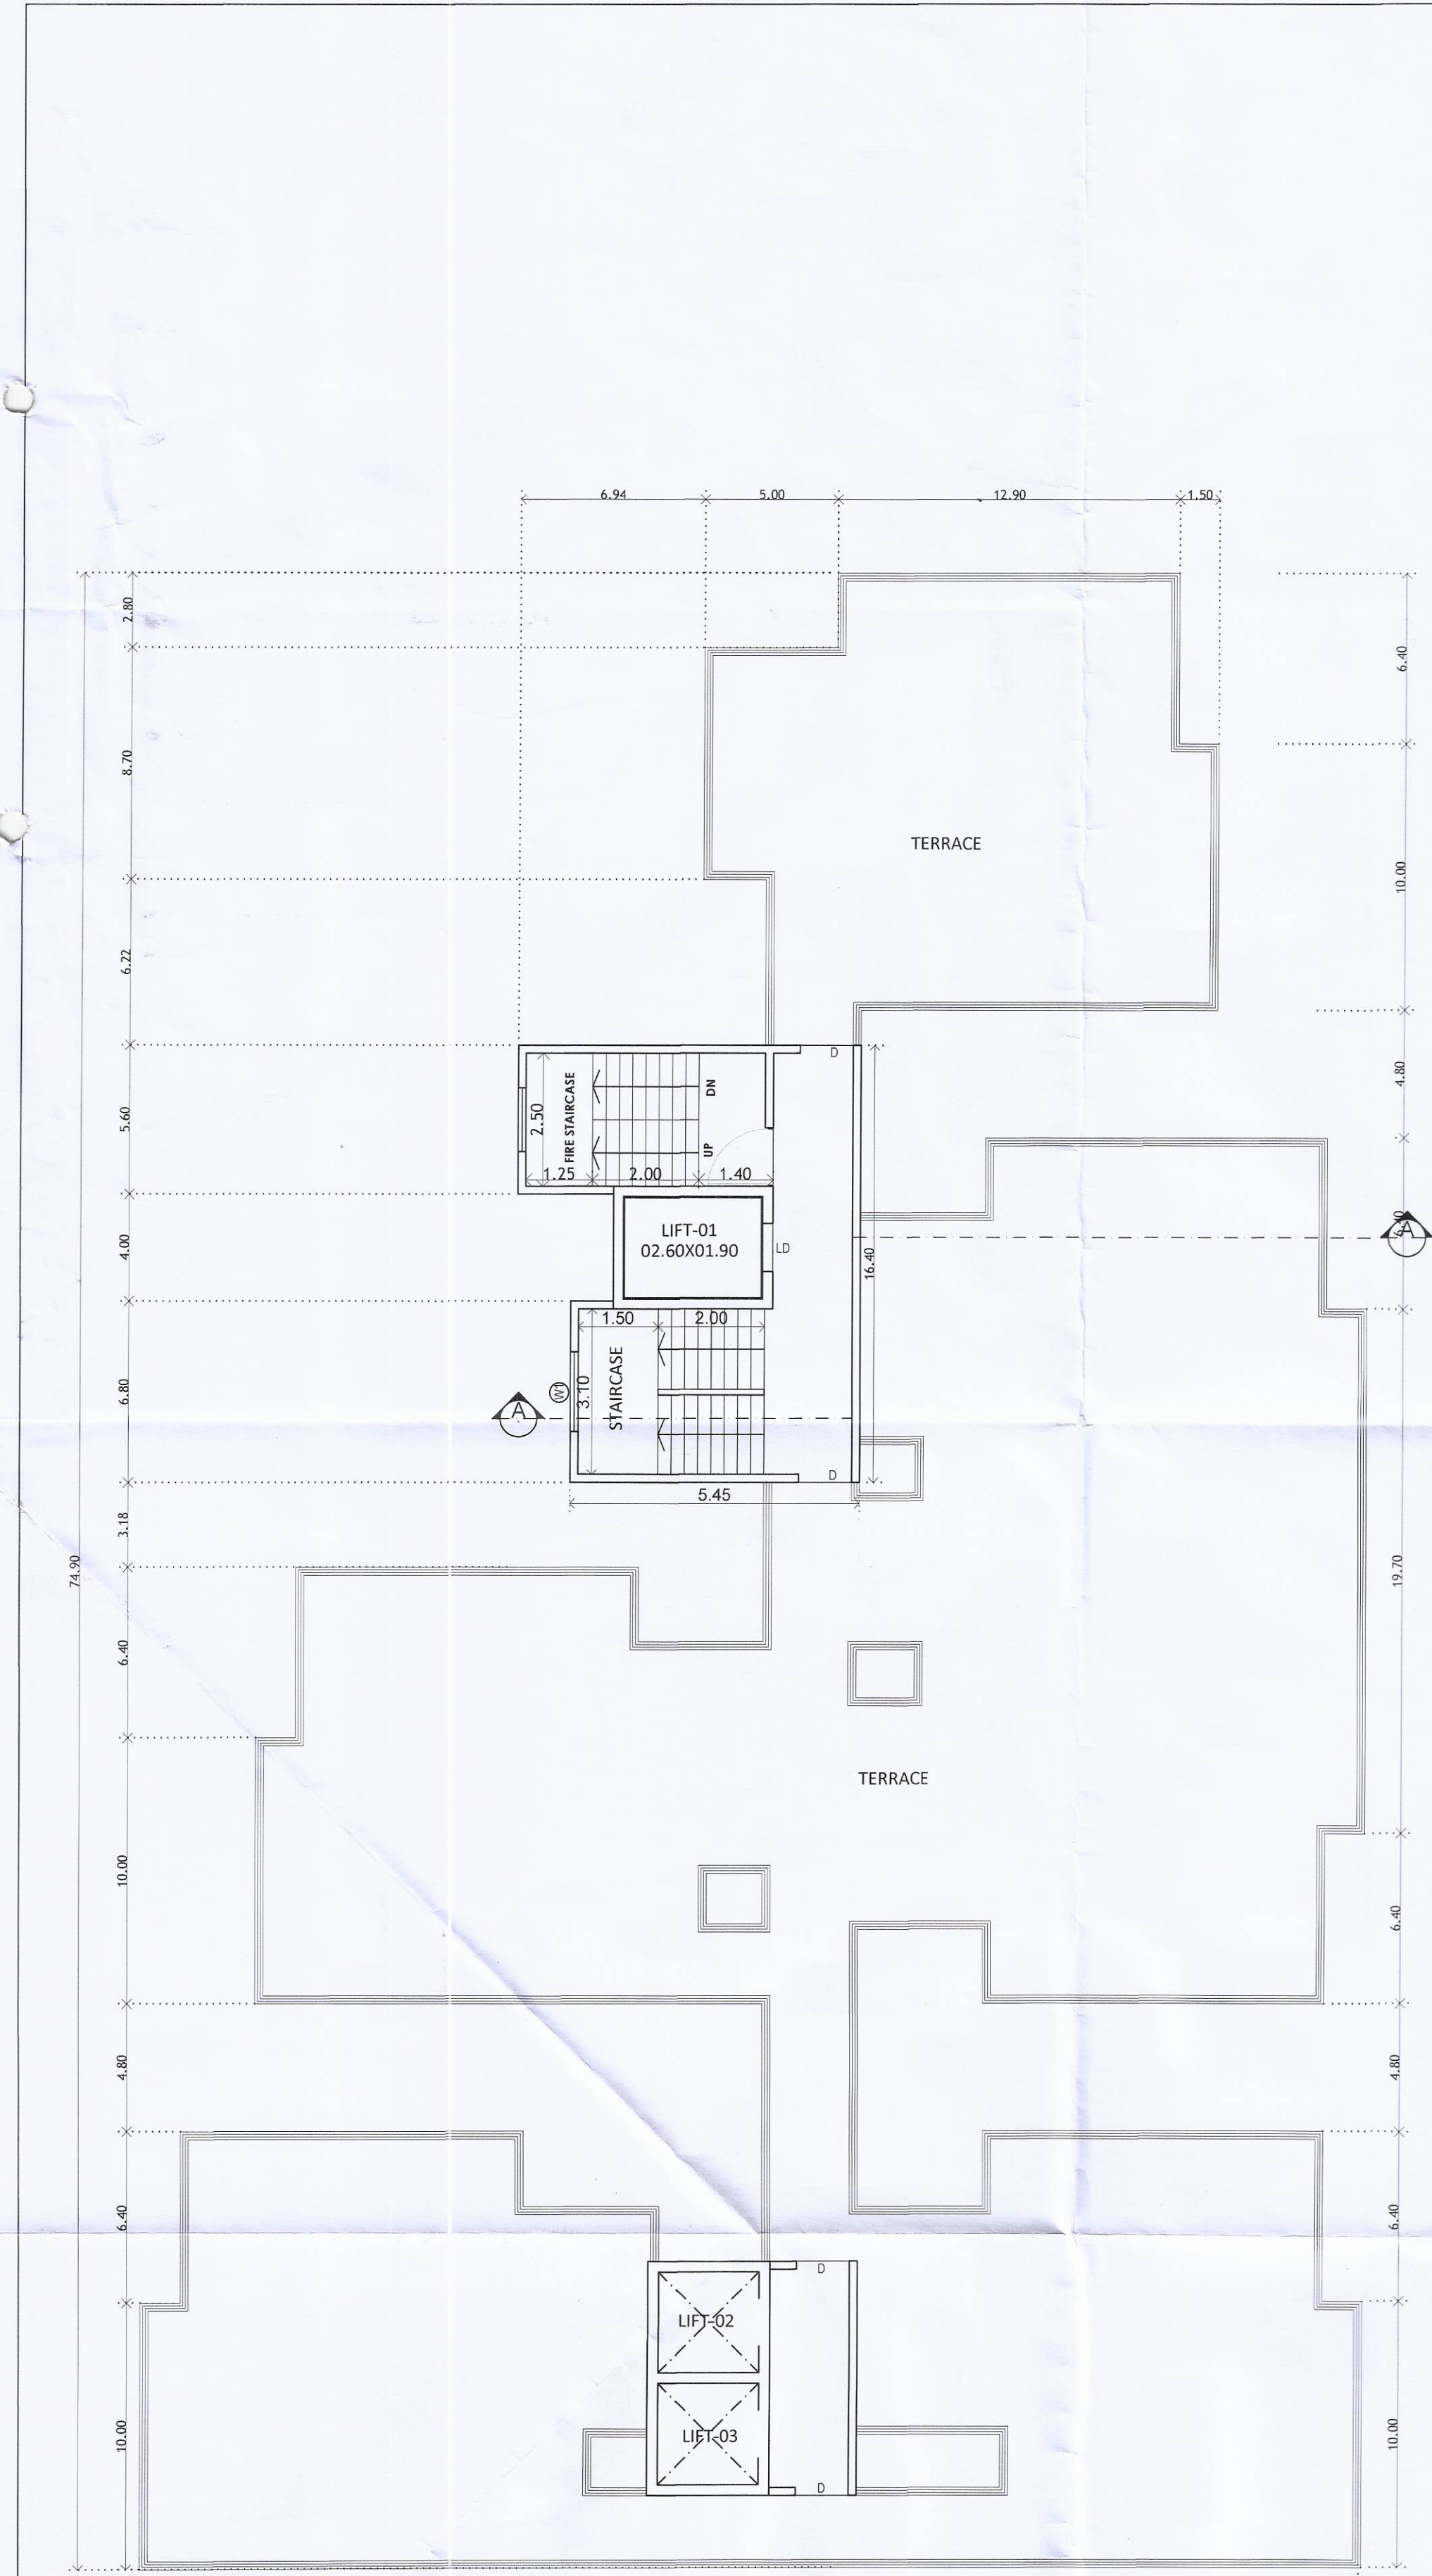

TERRACE FLOOR PLAN

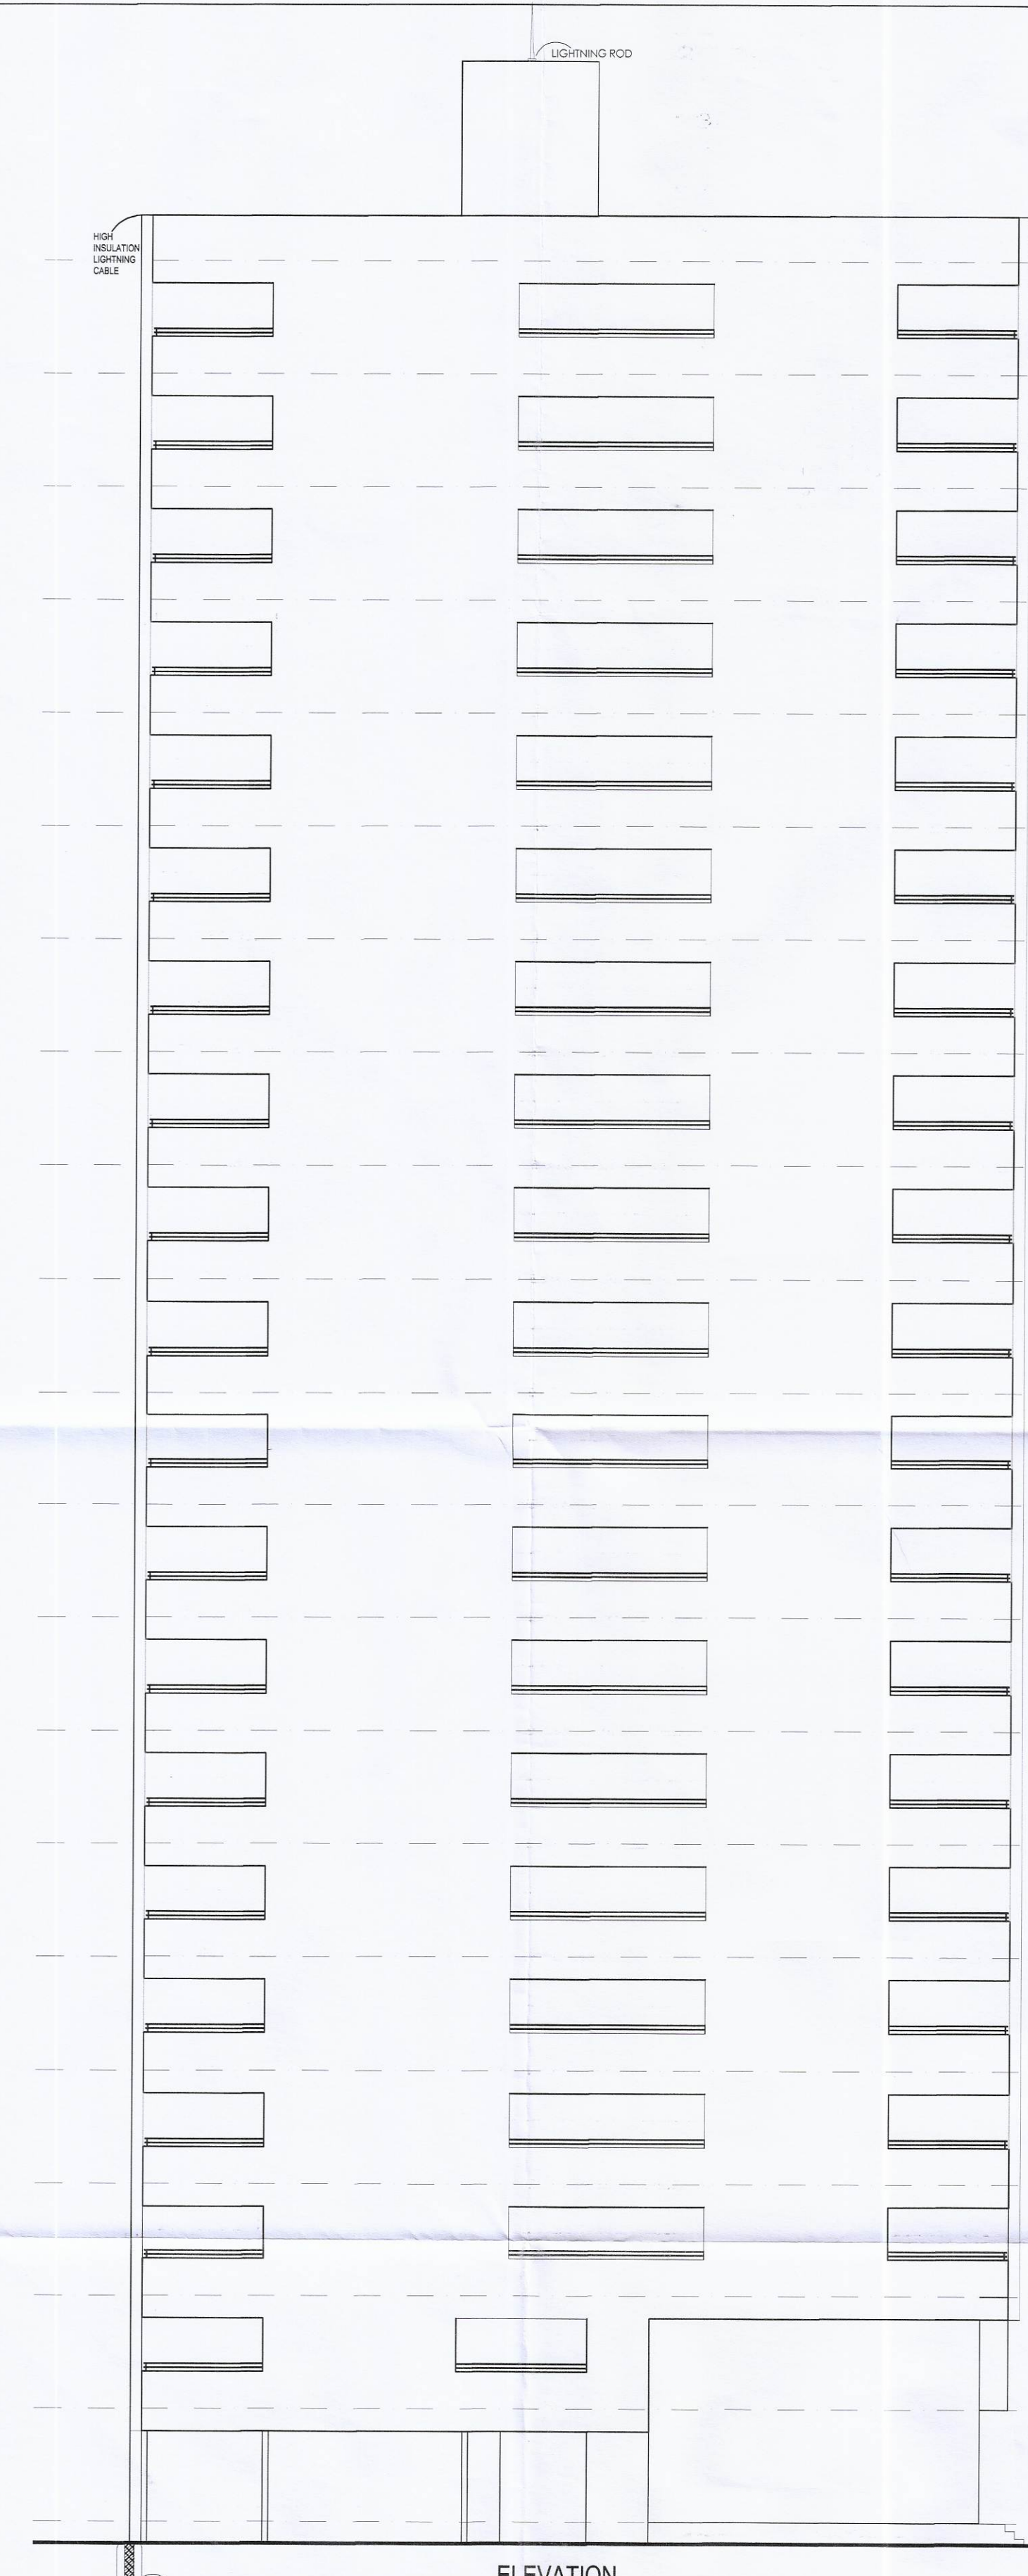

ELEVATION

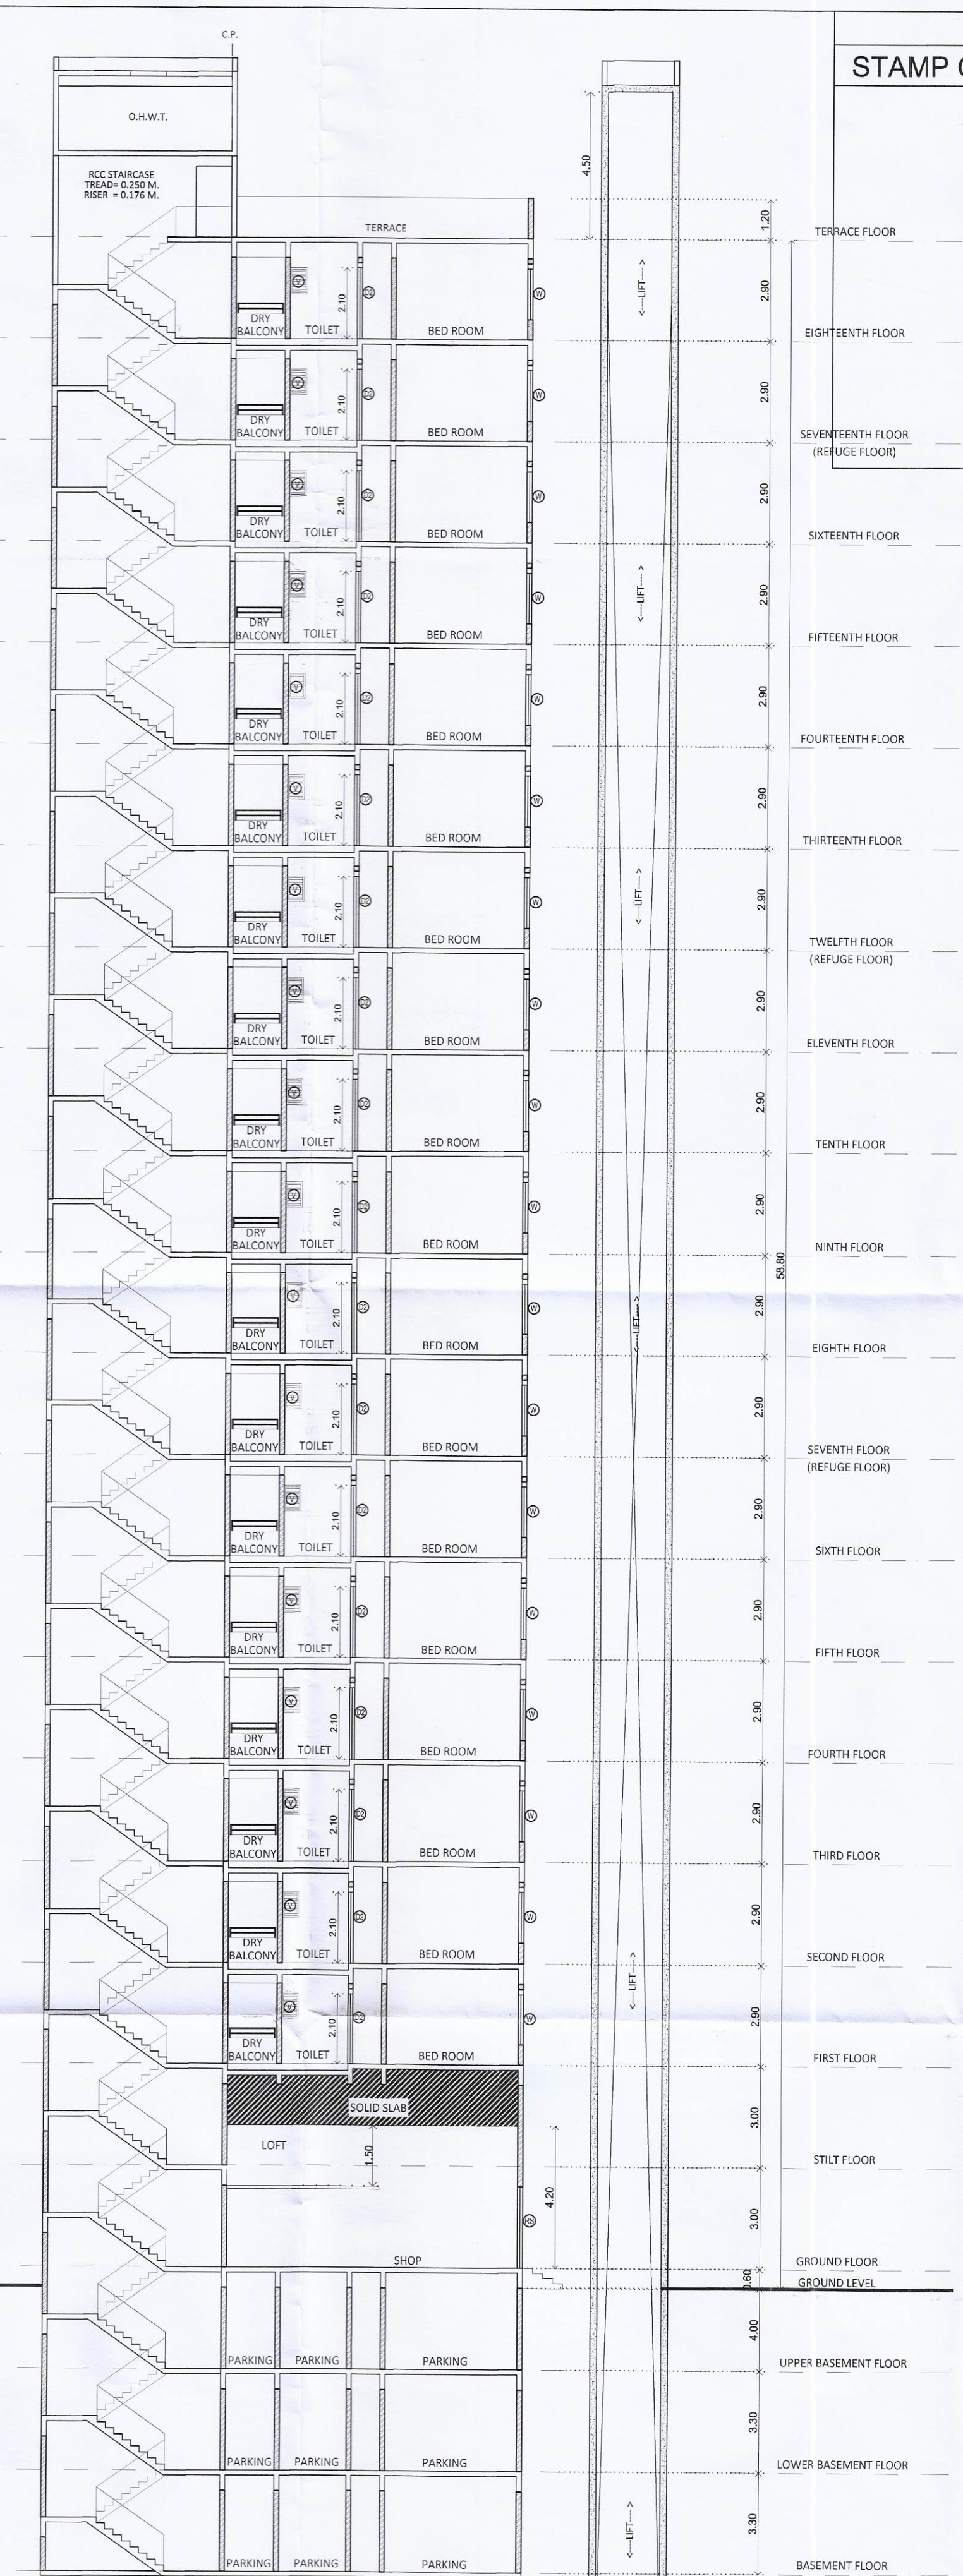

SECTION A-A

BUILDING: D

STAMP OF APPROVAL

Sanctioned No. B. P. / Borhadewadi / 67/25
Subject to Conditions Mentioned In The
Office Order No.
Even Dated 03/11/25
Pimpri
Date: 03/11/2025

Executive Engineer
Building Permission Unauthorised Building
Construction Control Department
Pimpri Chinchwad Municipal Corporation
Pimpri-411018

Joint City Engineer
Building Permission Dept.
PCMC, Pimpri, Pune-18

City Engineer
Building Permission Dept.
PCMC, Pimpri, Pune-18

ESTD. 11/10/82

H. OWNER'S /DEVELOPER NAME AND SIGNATURE :-

Shri.Akshay Dipak Punjabi

I. PROJECT :- RESIDENTIAL

VILLAGE :- MOSHI (BORHADEWADI), TAL :- HAVELI.

G.NO :- 129(P)

H.No :- , P.No :- , Owner's SIGN.

Discrepan :- REGULAR TRACK

Mahendra Thakur
C/2004/14119
Office No 3 & 4, Ground Floor,
MSR Capital Building,
Samrat Chowk, Pimpri Court Road,
Morewadi, Pimpri-Chinchwad,
Maharashtra - 411018
Email :- info@mahendra.in

ARCHITECT'S SIGN.

SCALE 1:100
DRG.NO. 0057-B
INWARD NO. MBD/PR86/0017/20
KEY NO. ,

DRAWN BY ANANT
CHECKED BY MAHENDRA

DATE 10 Oct 2025
SHEET NO. 17/17