




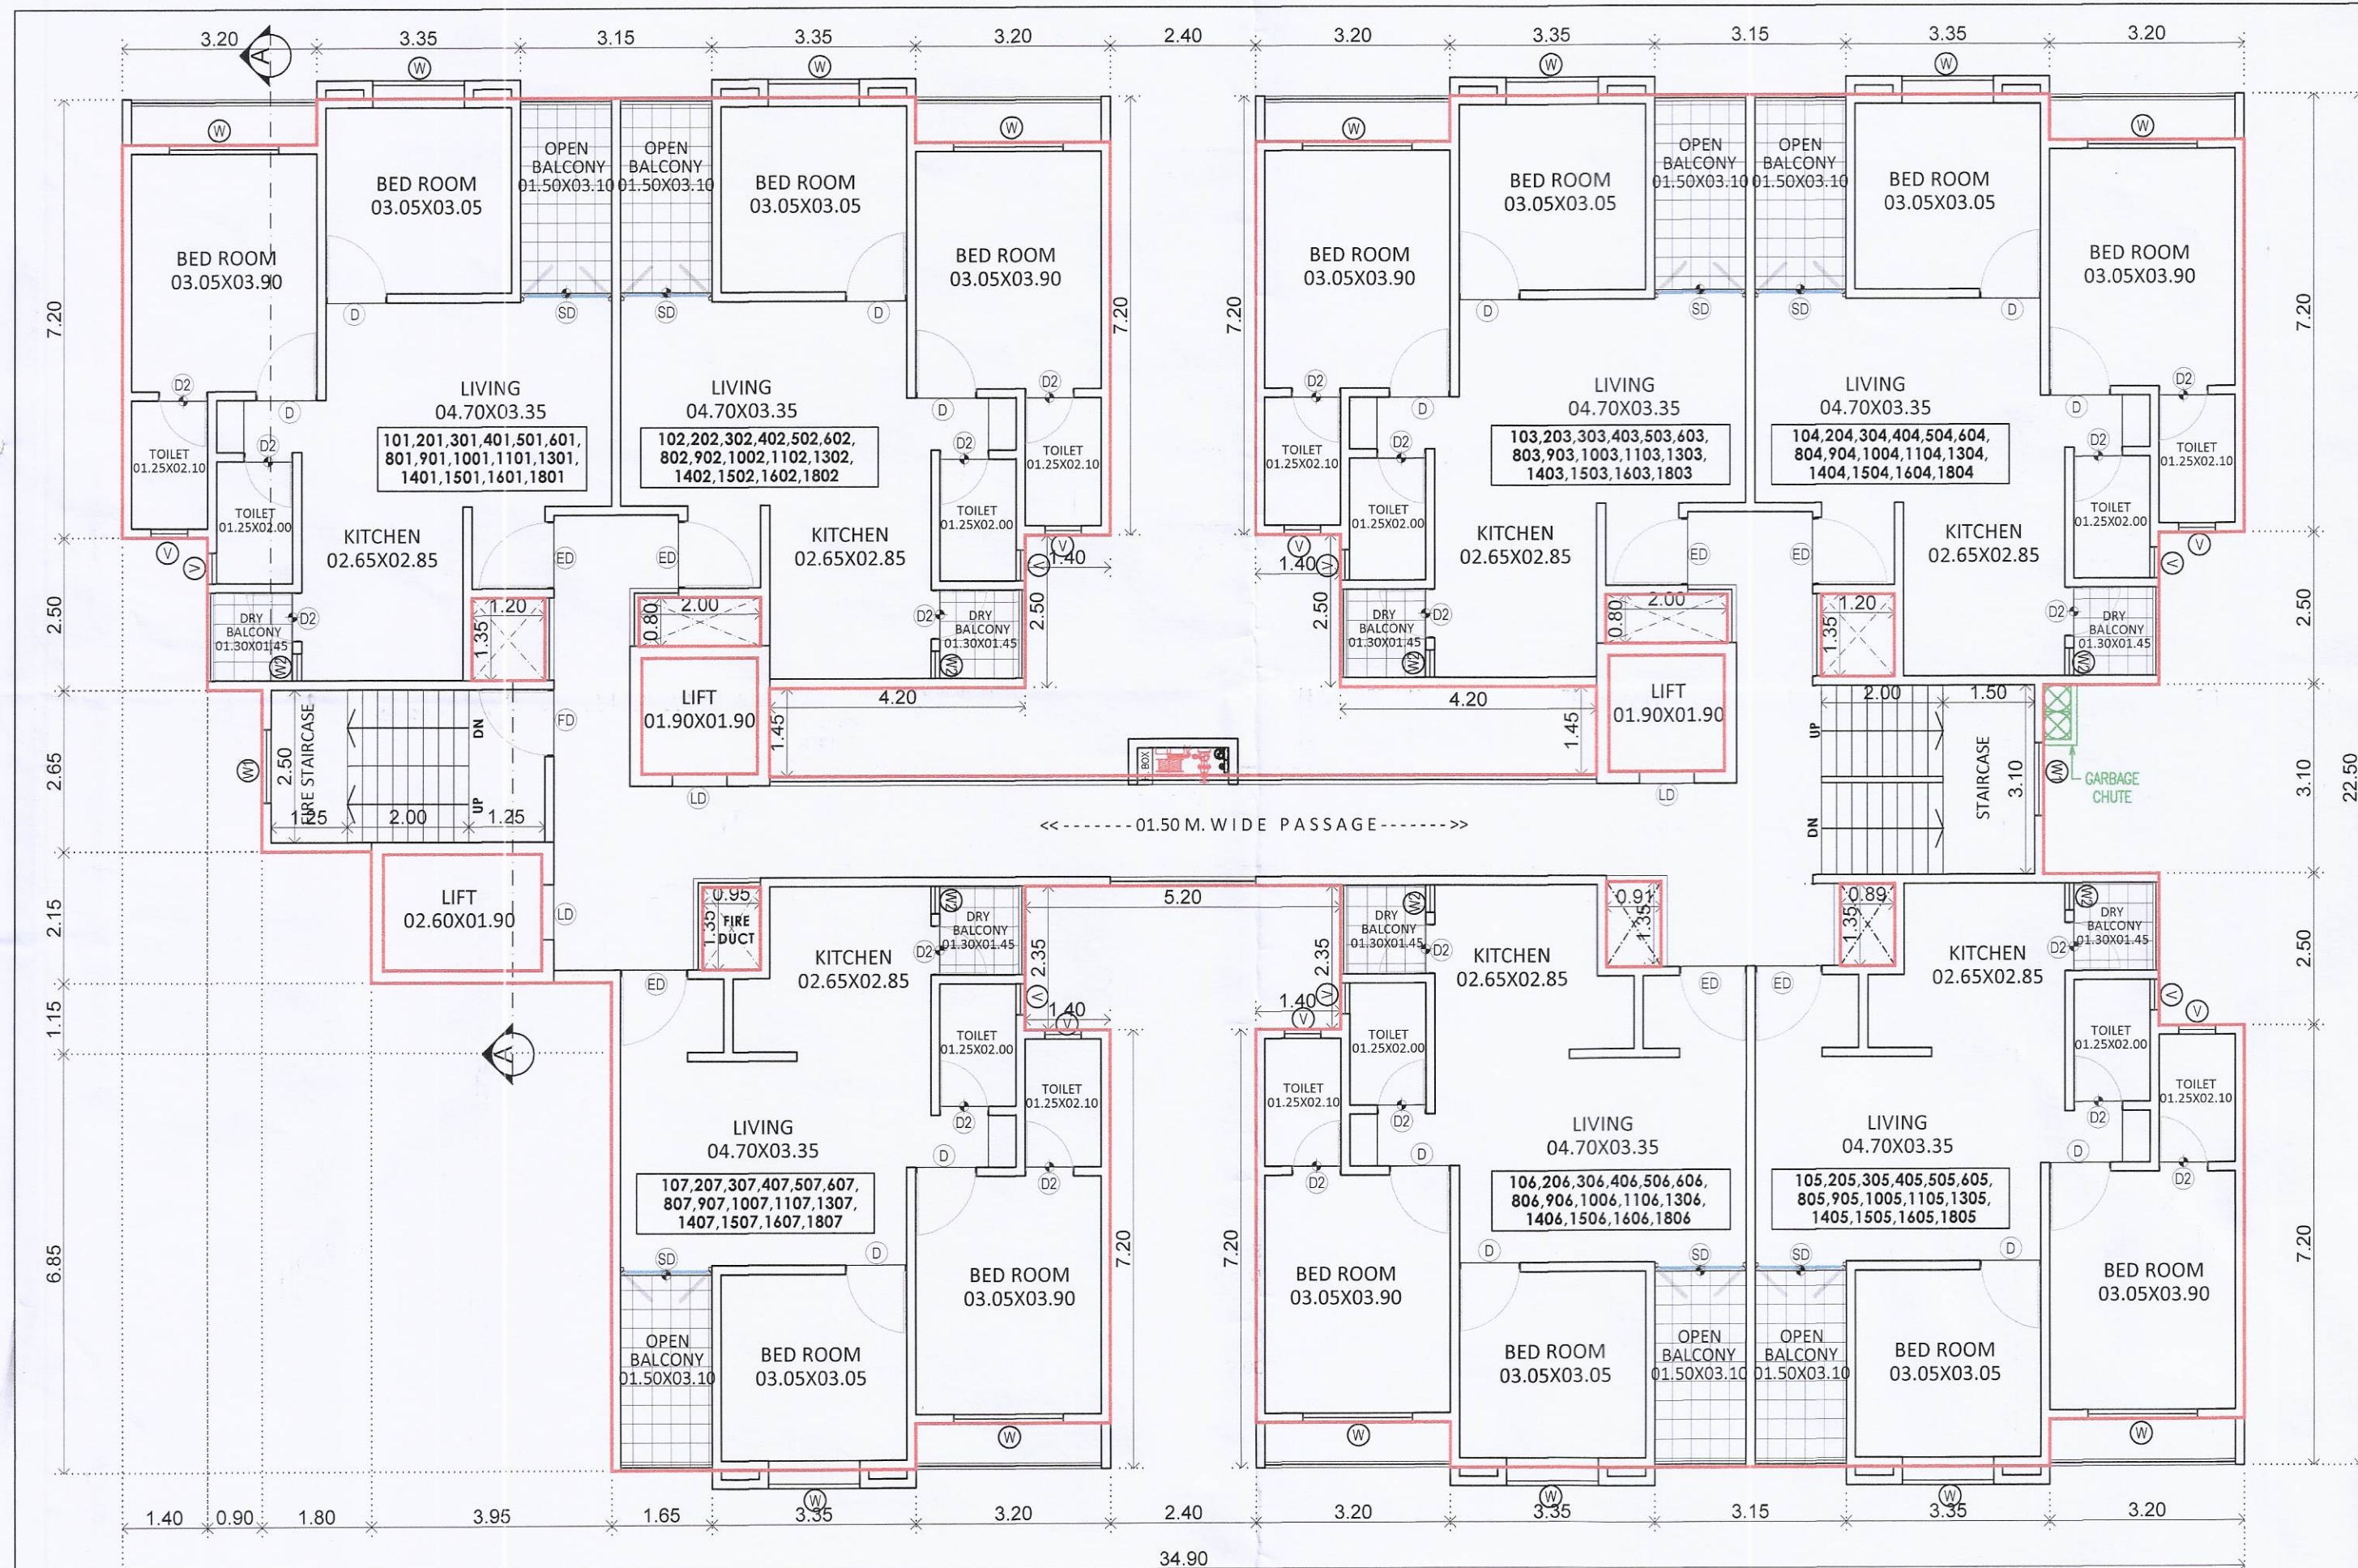

TYPICAL- FIRST, SECOND, THIRD, FOURTH, FIFTH, SIXTH, EIGHTH, NINTH, TENTH, ELEVENTH, THIRTEENTH, FOURTEENTH, FIFTEENTH, SIXTEENTH, EIGHTEENTH FLOOR PLAN

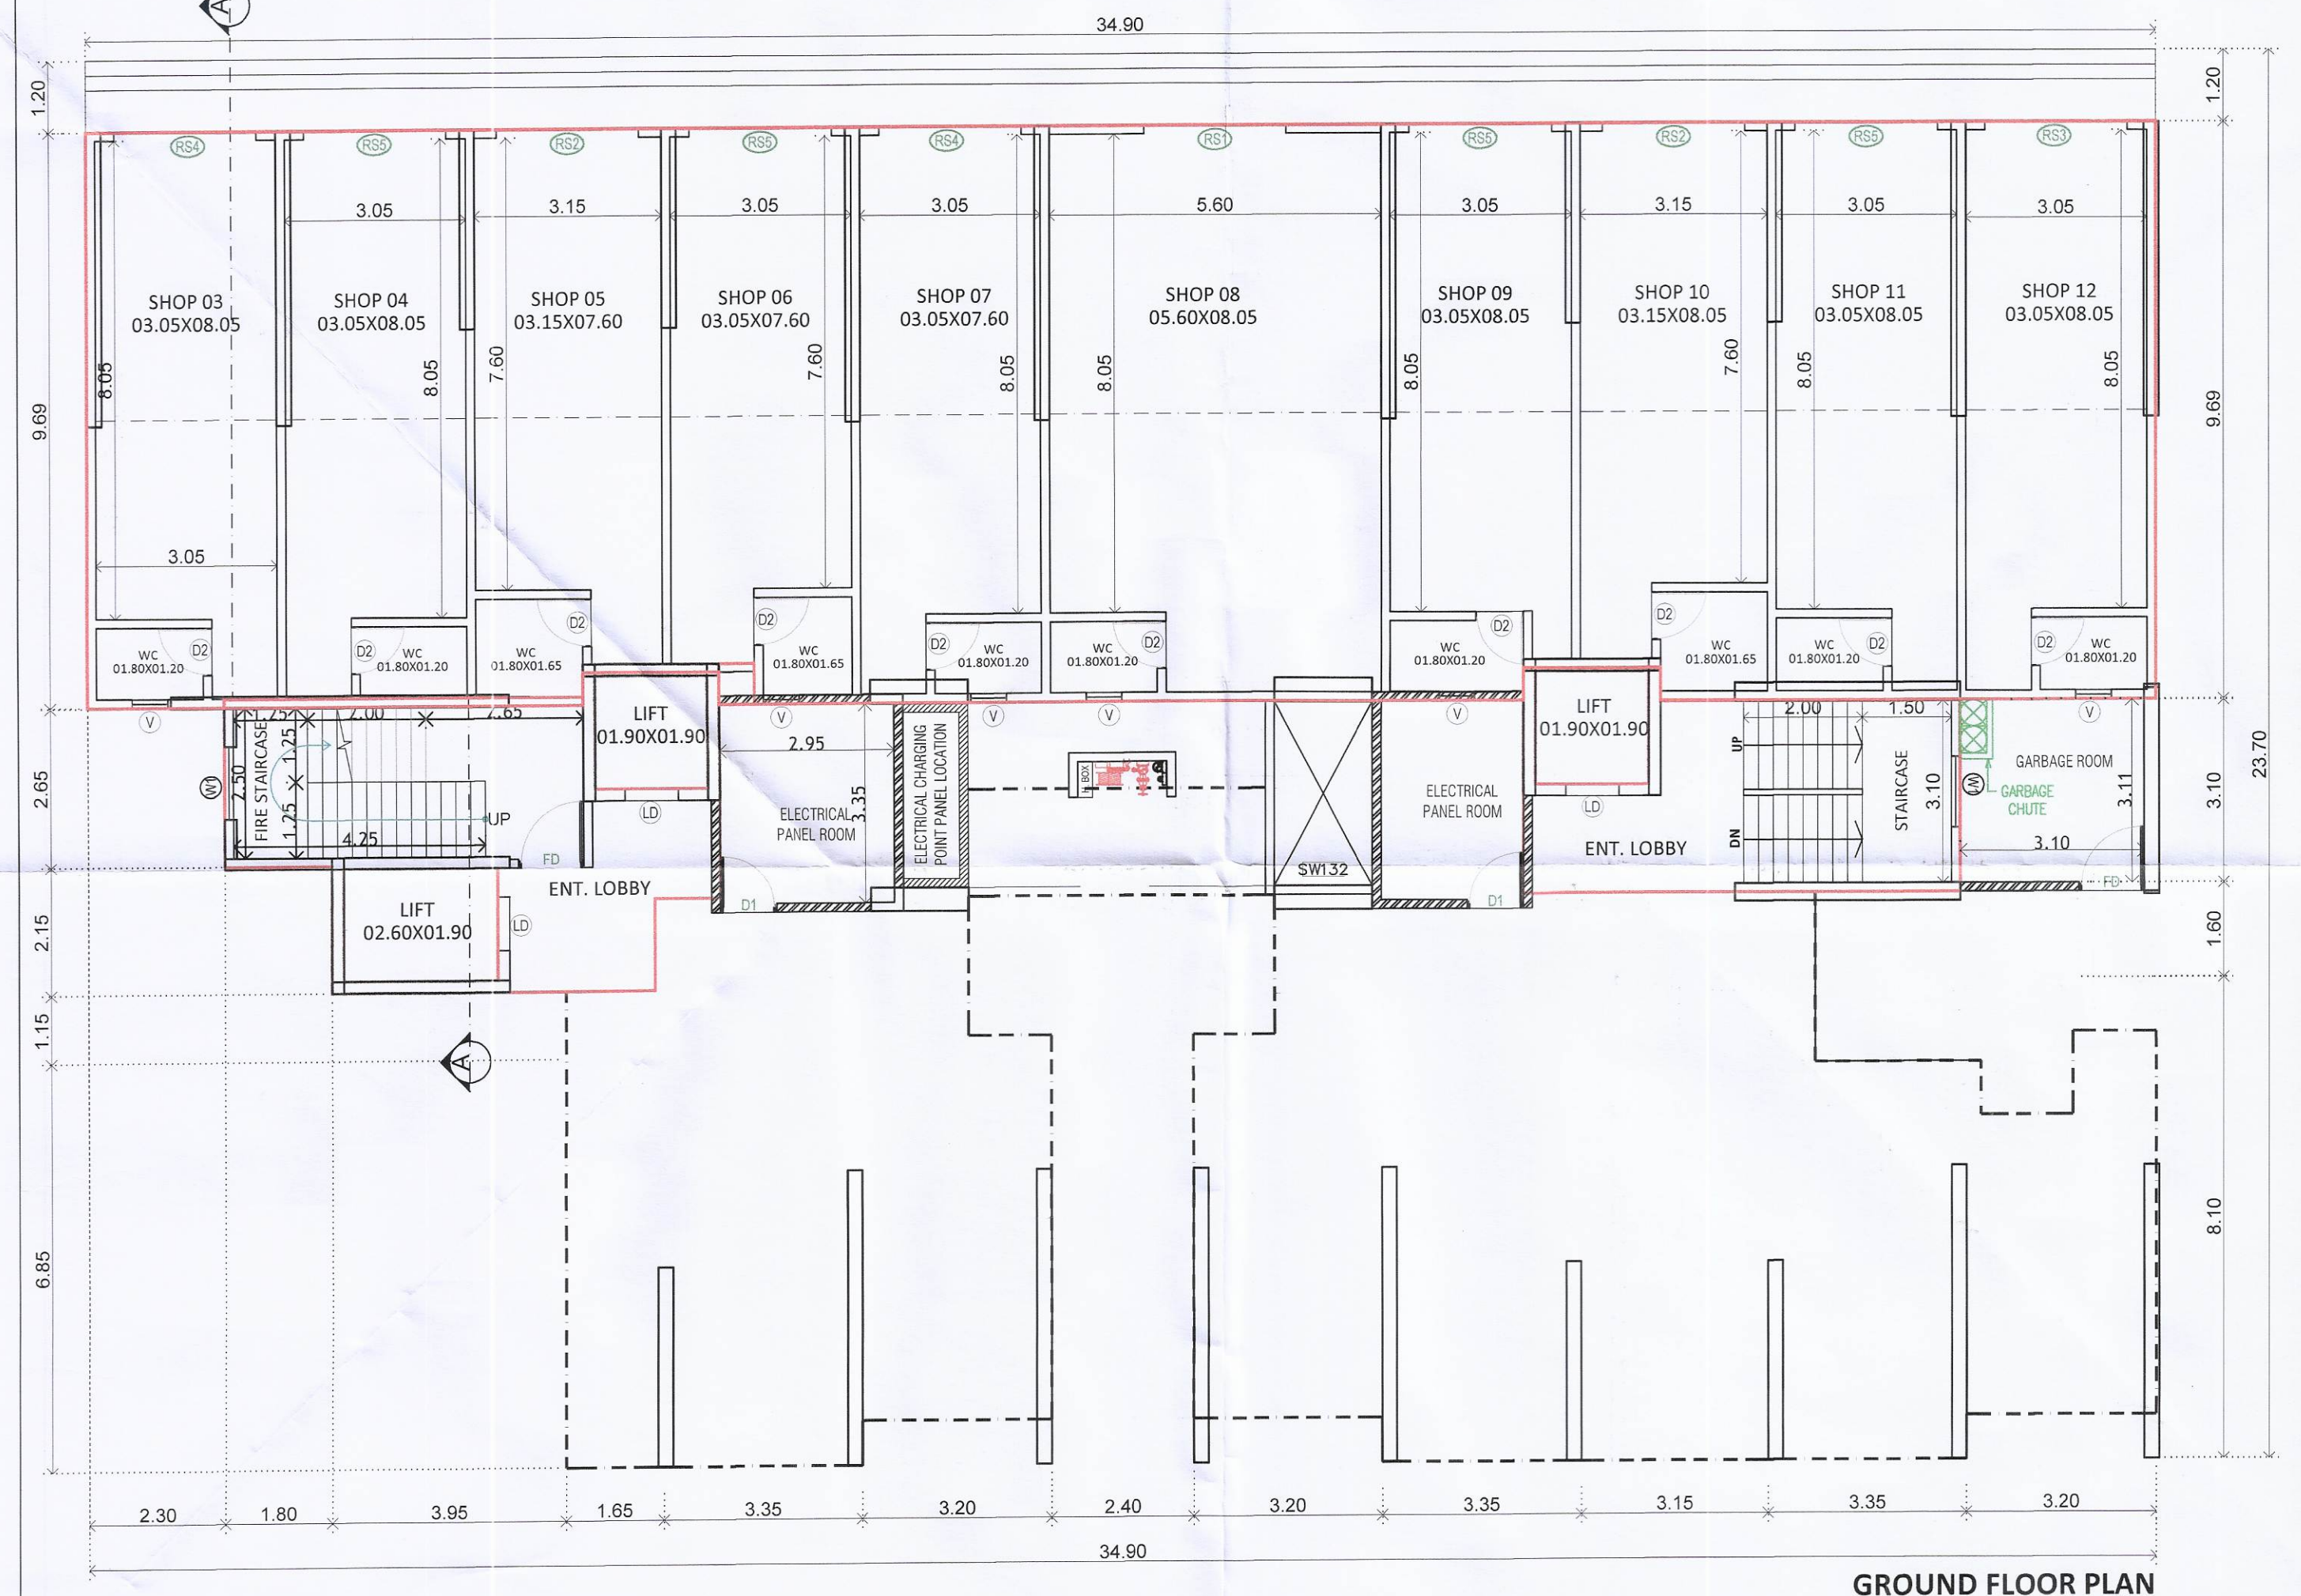

GROUND FLOOR PLAN

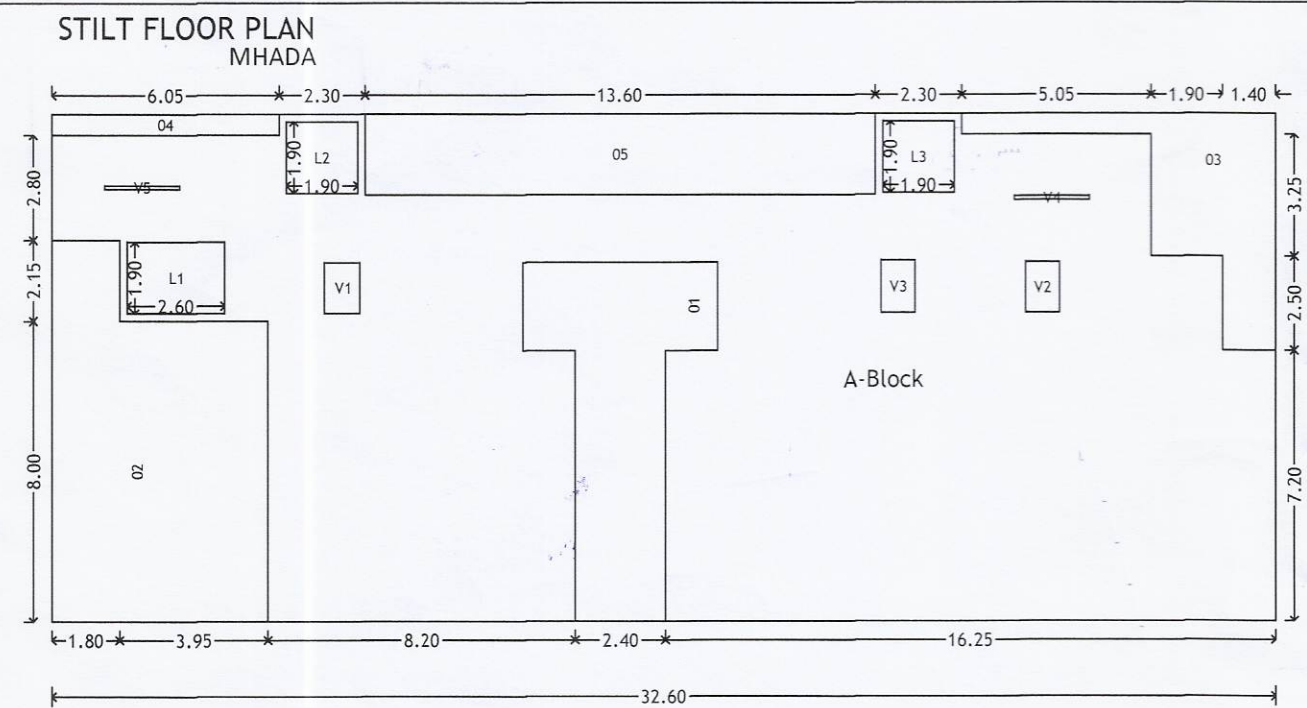

Polygon	Area
A-Block	440.10
01	29.50
02	49.87
03	18.82
04	3.33
05	29.24
L1	4.94
L2	3.61
L3	3.61
V1	1.28
V2	1.22
V3	1.26
V4	0.20
V5	0.20
Total	293.03

BUILDING: B


STAMP OF APPROVAL 09/17

Sanctioned No. B.P. / Borhadevadi / 67/25
 Subject to Conditions Mentioned In The
 Office Order No. 03/11/25
 Even Dated 03/11/25
 Pimpri
 Date: 03/11/2025


Executive Engineer
 Building Permission Unauthorised Building
 Construction Control Department
 Pimpri Chinchwad Municipal Corporation
 Pimpri-411018

Joint City Engineer
 Building Permission Dept.
 PCMC, Pimpri, Pune-18


City Engineer
 Building Permission Dept.
 PCMC, Pimpri, Pune-18

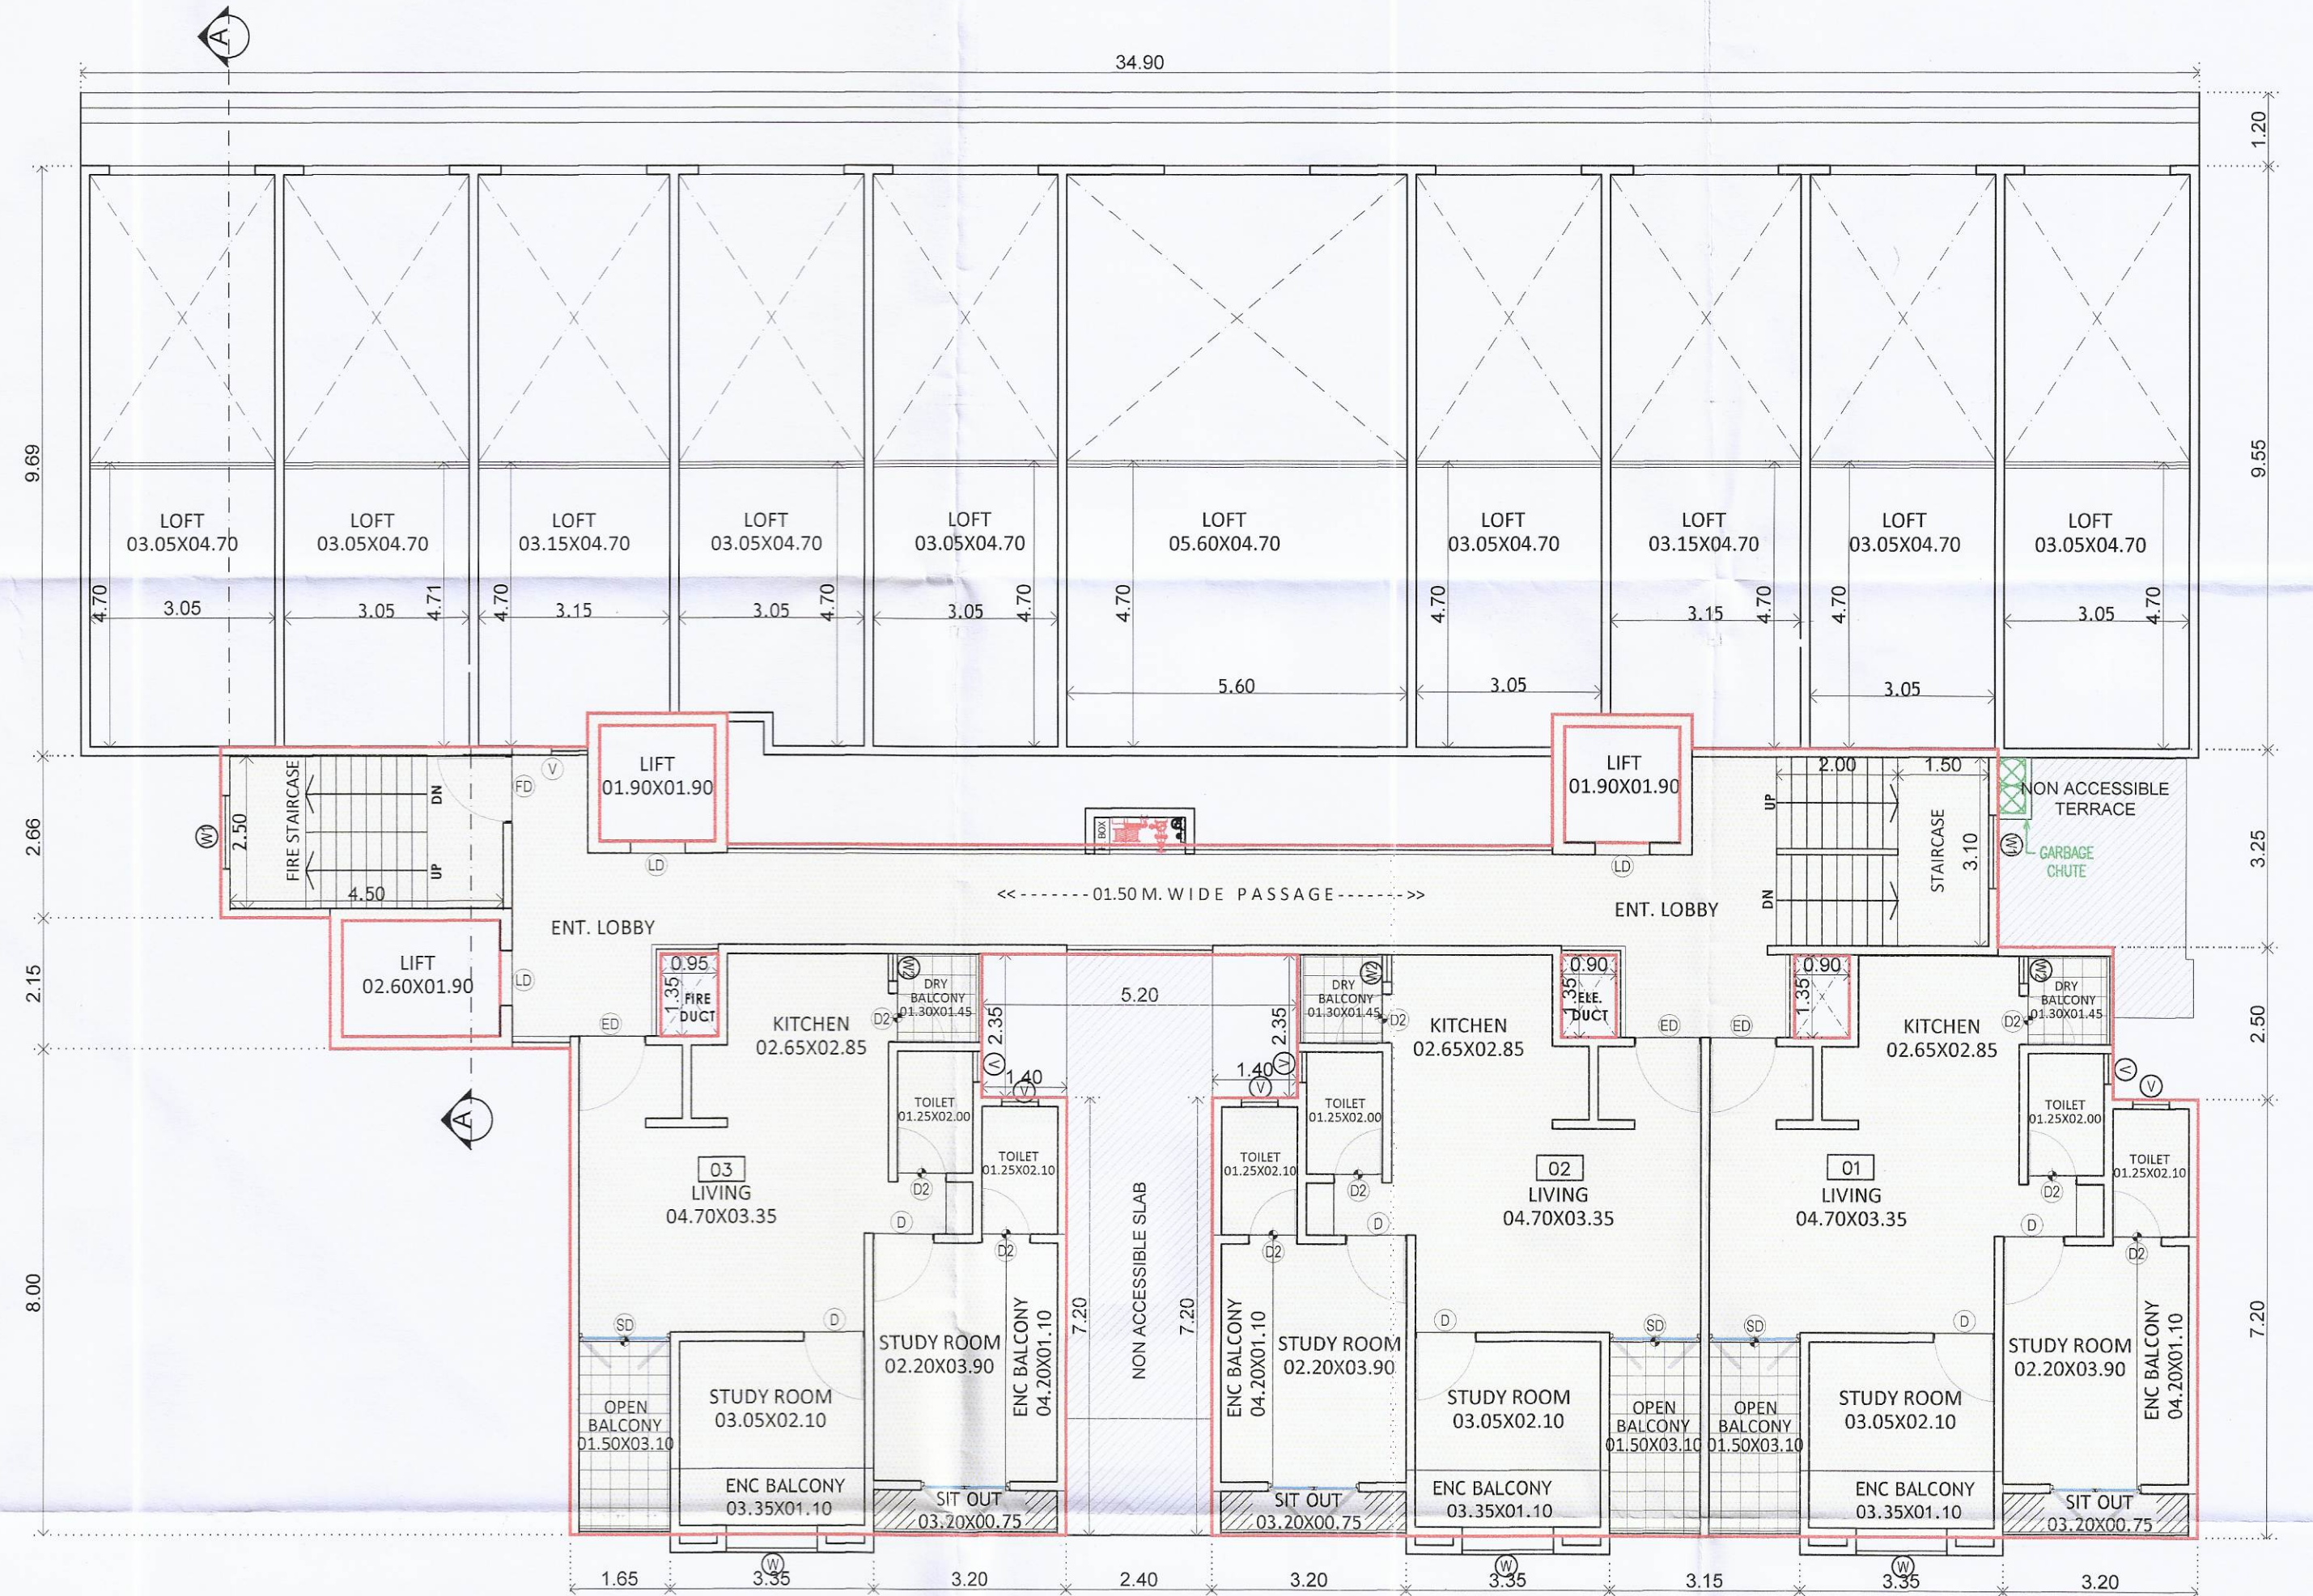


STILT FLOOR PLAN

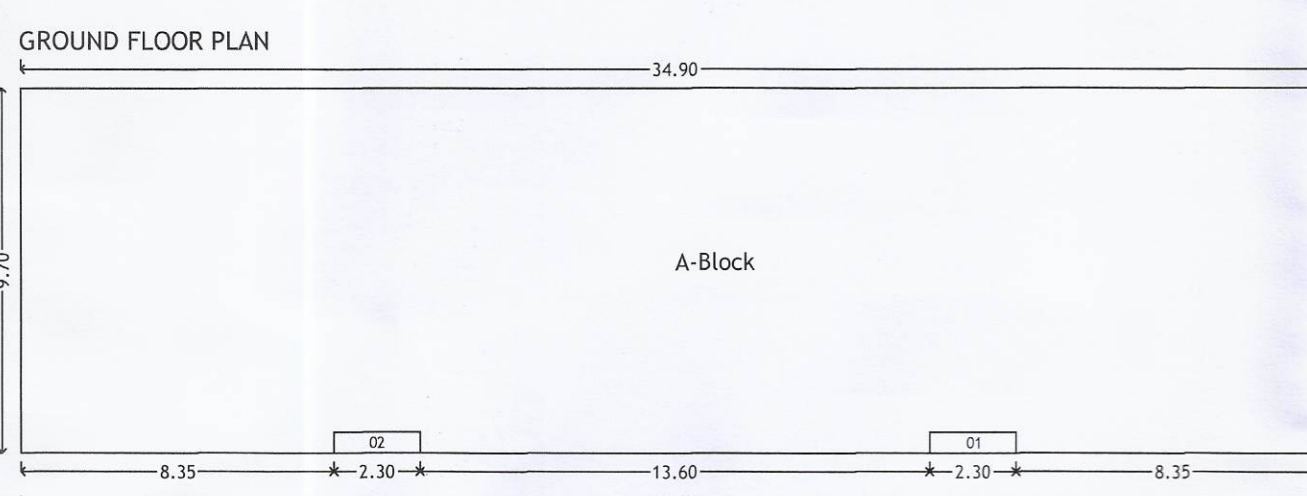

Polygon	Area
A-Block	338.53
01	1.27
02	1.27
Total	336.00

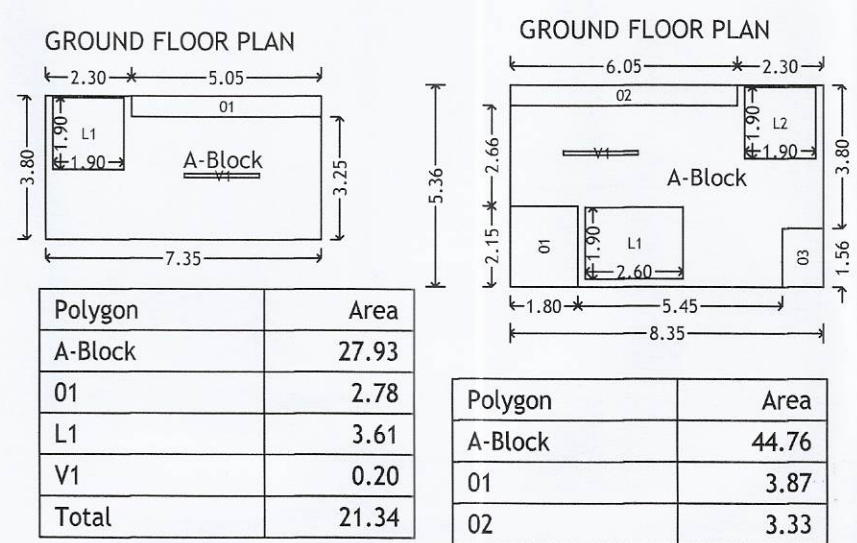

Polygon	Area
A-Block	27.93
01	2.78
L1	3.61
V1	0.20
Total	21.34

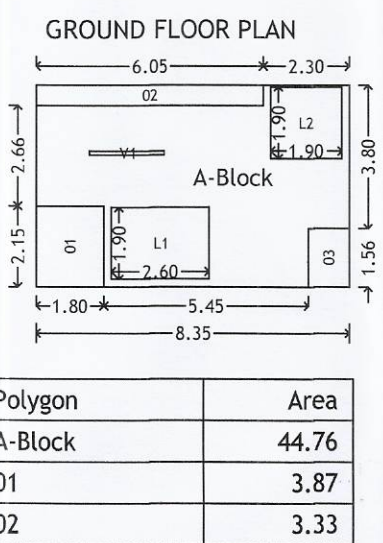

Polygon	Area
A-Block	44.76
01	3.87
02	3.33
03	1.72
L1	4.94
L2	3.61
V1	0.20
Total	27.09

H. OWNER'S /DEVELOPER NAME AND SIGNATURE :-

Shri. Akshay Dipak Punjabi

I. PROJECT :- RESIDENTIAL

VILLAGE :- MOSHI (BORHADEVADI), TAL :- HAVELI.
 G.No :- 129(P)

H.No :- P.No :- Owner's SIGN.

Discrepancy :- REGULAR TRACK

Mahendra Thakur
 CH/204/Arrears
 Office No. 3 & 4, Ground Floor,
 MSR Capital Building,
 Samrat Chowk, Pimpri Court Road,
 Morewadi, Pimpri-Chinchwad,
 Maharashtra - 411018
 Email :- info@mahendra.in

ARCHITECT'S SIGN.

SCALE: 1:100
 DRG. NO.: 0057-B
 DRAWN BY: ANANT
 CHECKED BY: MAHENDRA

INWARD NO: MBD/PR66/0017/20
 DATE: 10 Oct 2025

KEY NO: SHEET NO: 09/17