


Sanctioned No. B.P. | Borhade Wadi | 28/08/2022
 Subject to conditions mentioned in the
 Office Order No.
 even dated
 Pimpri
 Date: 21/11/2022




O. C. Signed by
 City Engineer

Building Permission Dept.
 Pimpri, Pune-19

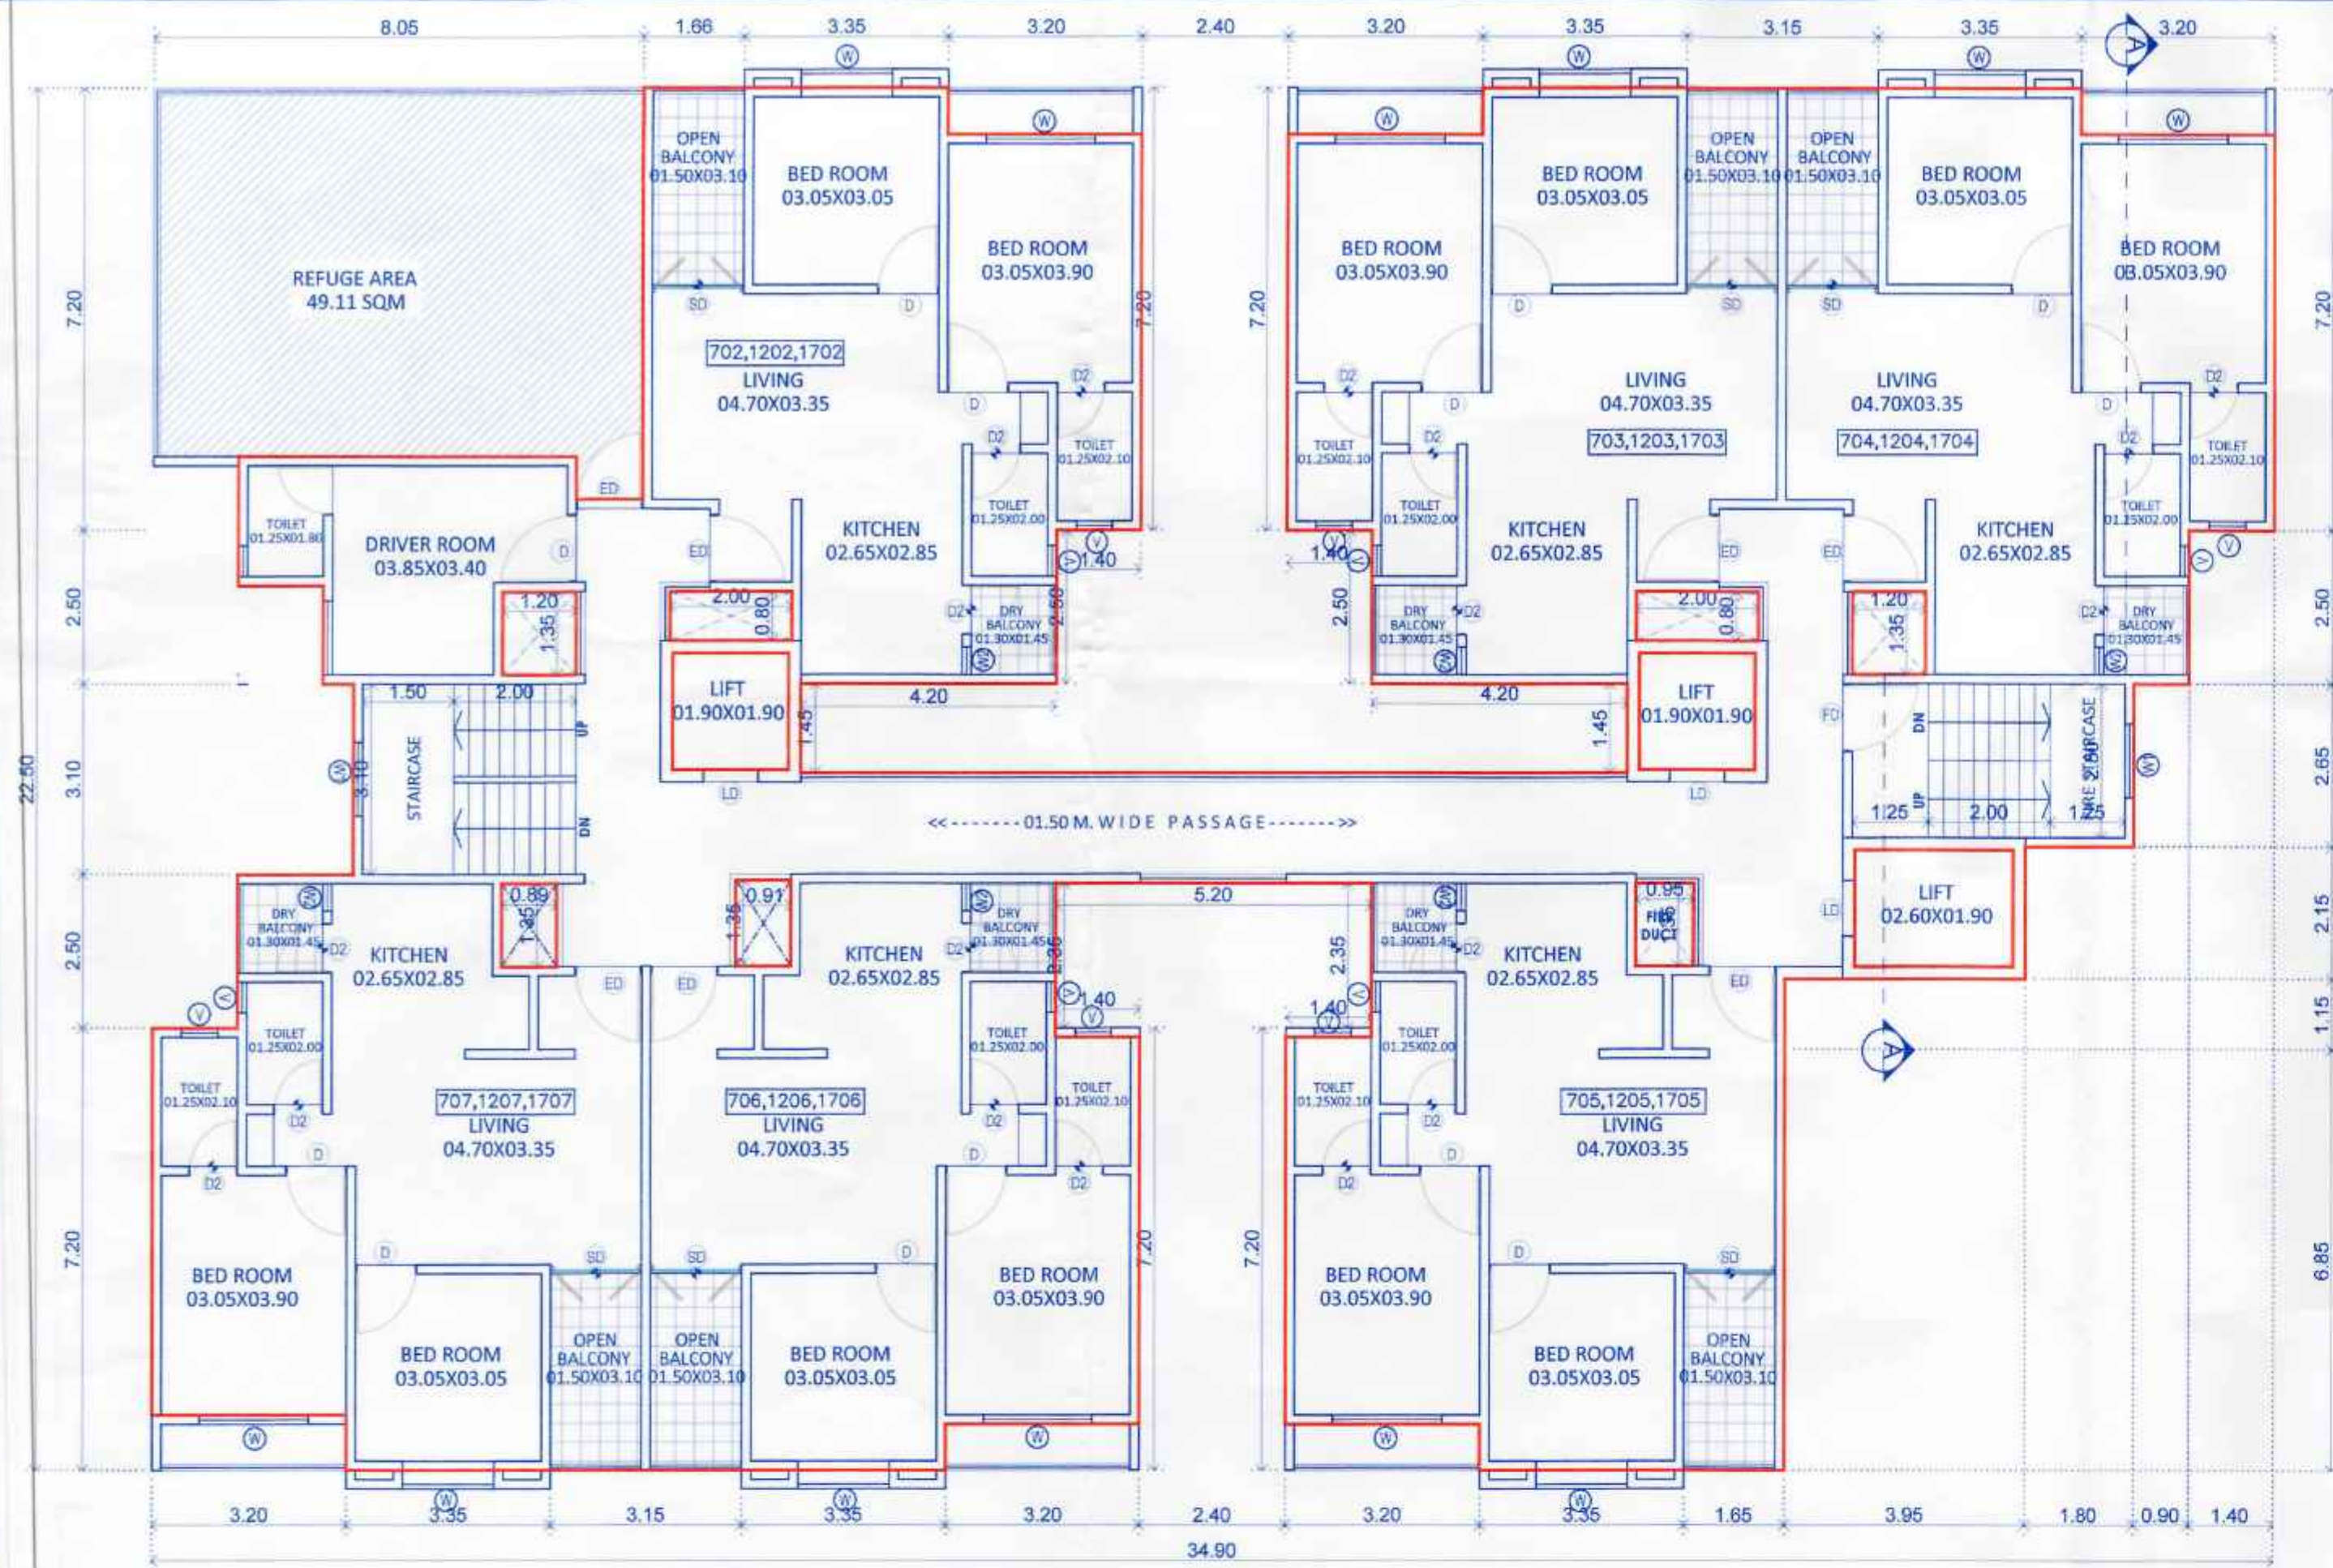


TYPICAL- SEVENTH, TWELFTH & SEVENTEENTH FLOOR PLAN

TYPICAL - 1,2,3,4,5,6,8,9,10,11,13,14,15,16,18 FLOOR PLAN

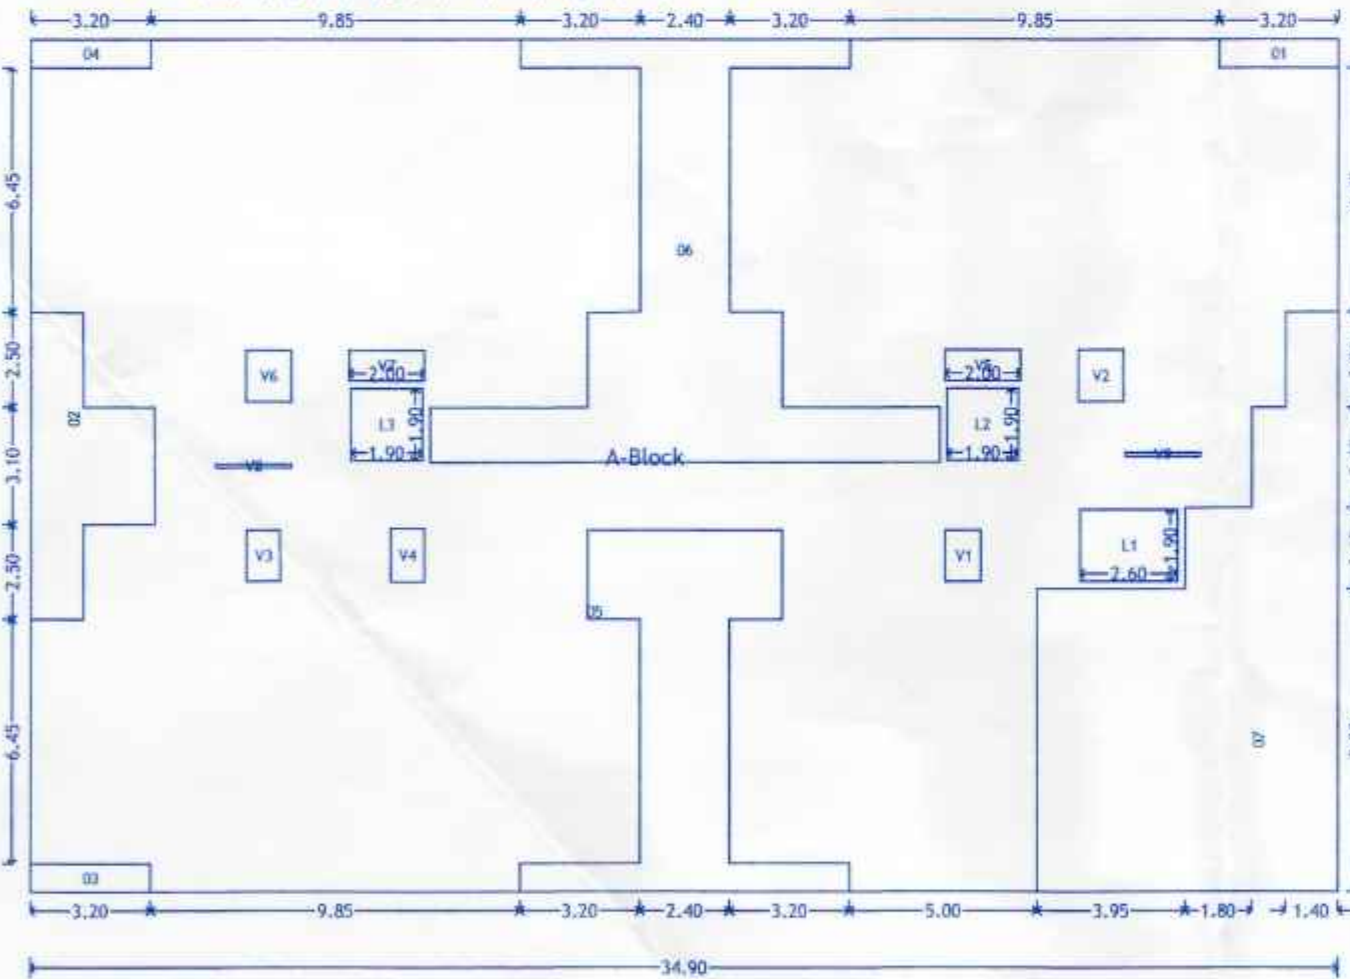

Polygon	Area
A-Block	785.25
D1	2.40
D2	17.23
D3	2.40
D4	2.40
D5	34.30
D6	54.80
D7	82.81
L1	4.94
L2	3.61
L3	3.61
V1	1.28
V2	1.62
V3	1.22
V4	1.26
V5	1.60
V6	1.62
V7	1.60
V8	0.20
V9	0.20
Total	566.15


REFUGE AREA KEY PLAN

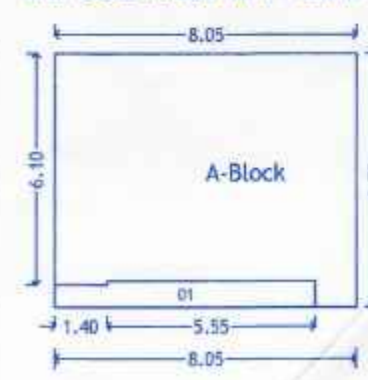

Polygon	Area
A-Block	53.94
D1	4.72
Total	49.22


REQUIRED REFUGE AREA:-
 REFUGE AREA OF 15 SQ.M. OR AN AREA EQUIVALENT
 TO 0.30 SQ.M. PER PERSON TO ACCOMMODATE
 THE OCCUPANTS OF THREE CONSECUTIVE FLOORS

OCCUPANT LOAD:-
 NO. OF PERSON TO ACCOMMODATE THE
 OCCUPANTS OF THREE CONSECUTIVE
 FLOORS X 5 (PERSON) X 0.30 SQ.M.
 = 21 X 5 X 0.30 = 31.50 SQ.M.
 = 126 (Ten.) X 5 (Person) = 630 (Person)
 = 630 X 0.30 = 189.00 SQ.M.
 REQD. REFUGE AREA = 31.50 + 0.30 = 34.65 SQ.M.
 PROVIDED REFUGE AREA = 49.11 SQ.M.

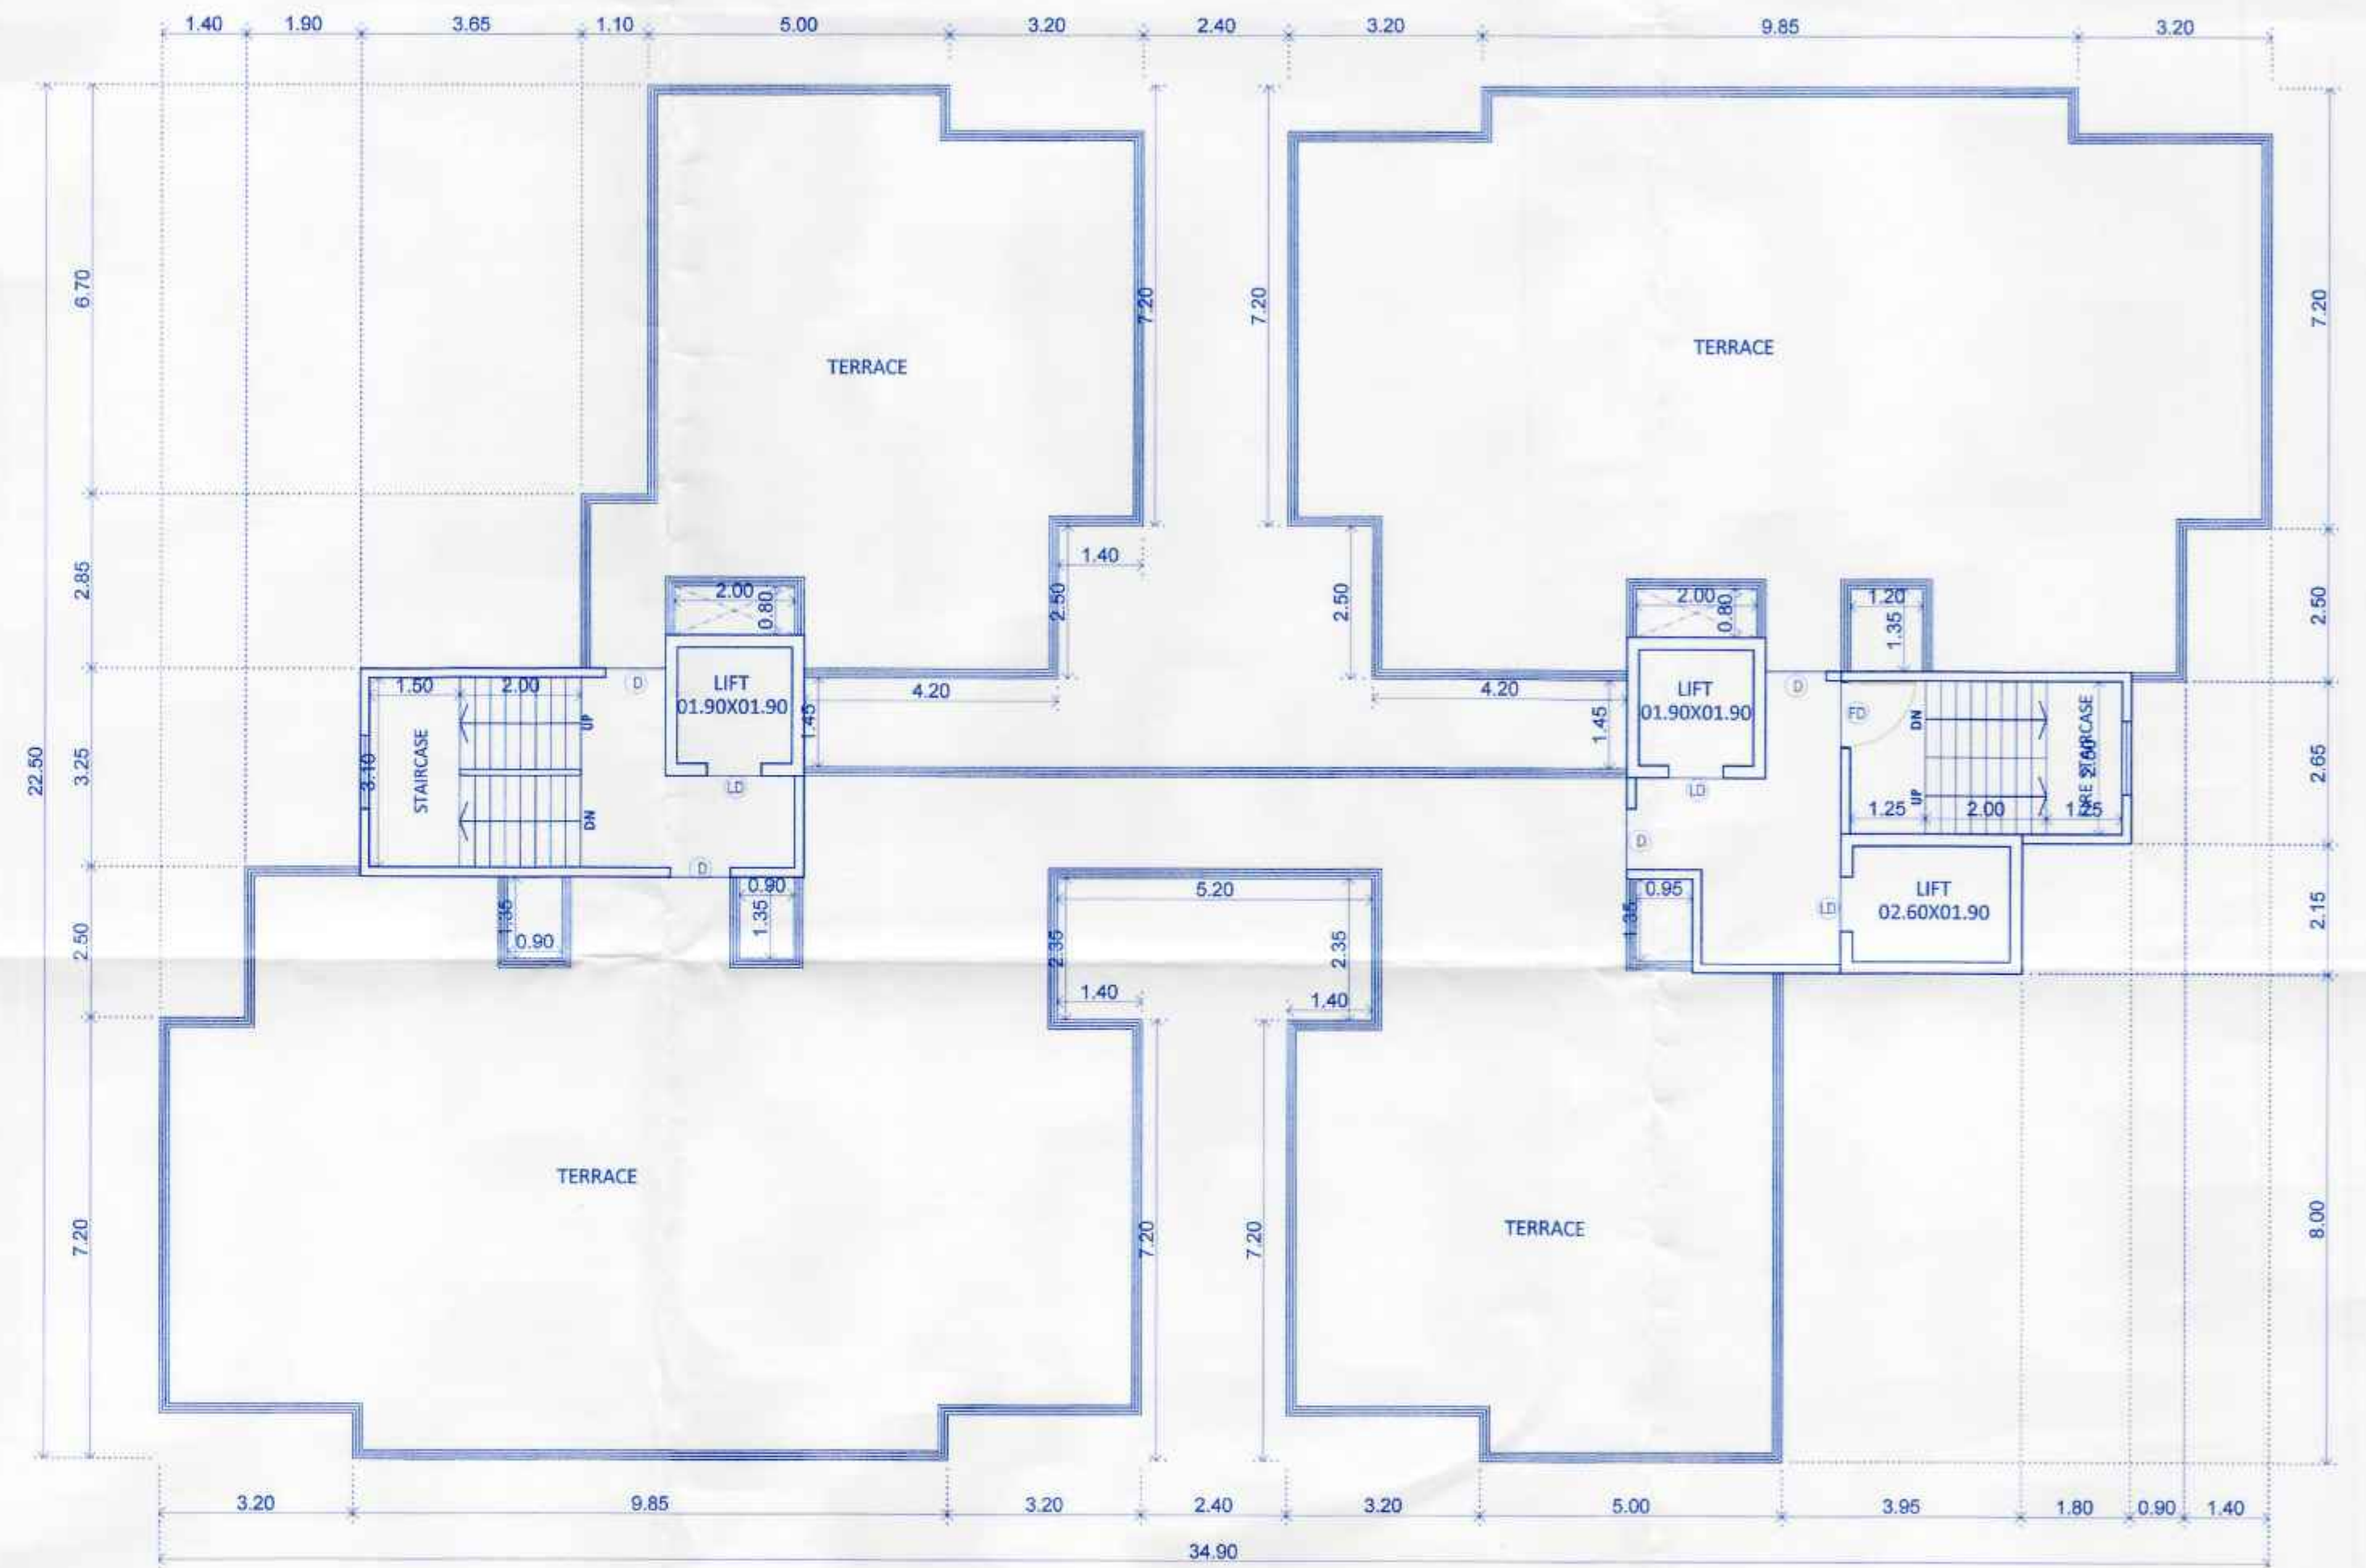

TERRACE FLOOR PLAN

TYPICAL- SEVENTH, TWELFTH & SEVENTEENTH FLOOR PLAN

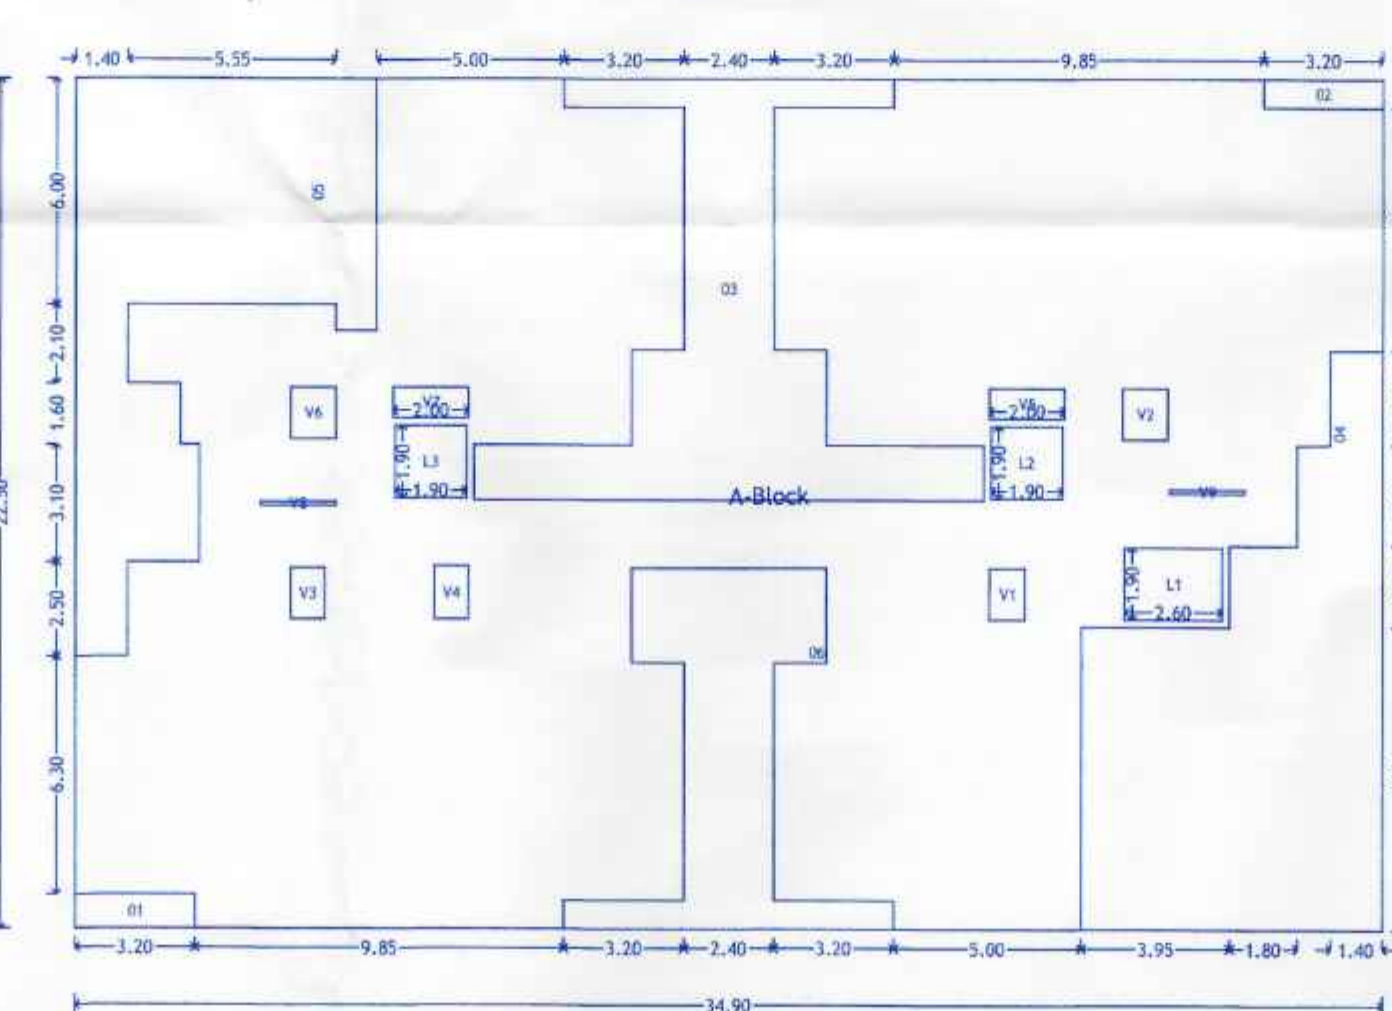

Polygon	Area
A-Block	785.25
D1	2.88
D2	2.40
D3	54.80
D4	82.81
D5	70.22
D6	34.72
L1	4.94
L2	3.61
L3	3.61
V1	1.28
V2	1.62
V3	1.22
V4	1.26
V5	1.60
V6	1.62
V7	1.60
V8	0.20
V9	0.20
Total	514.66

H. OWNER'S/DEVELOPER NAME AND SIGNATURE :-

Shri. Akshay Dipak Punjabi

I. PROJECT :- RESIDENTIAL

VILLAGE :- MOSHI (BORHADEWADI), TAL :- HAVELI.

G.NO :- 129(P)

H.No :- , P.No :- ,

Owner's SIGN.

Discrepancy :- REGULAR TRACK

MAHENDRA THAKUR

101&101A, Vishnu Vision,
 Plot No. 22, Near SNBP School,
 Morwad, Pimpri, Pune - 411018
 Email :- my@mahendrakol.com

ARCHITECT'S SIGN.

SCALE

DRG. NO.

DRAWN BY

CHECKED BY

1:100 Q057-B ANANT MAHENDRA

INWARD NO. NBD/PR66/0017/20 DATE 16 Aug 2022

KEY NO. SHEET NO. 11/15

This is a system generated drawing as per the soft copy submitted by the Architect/ License Engineer