




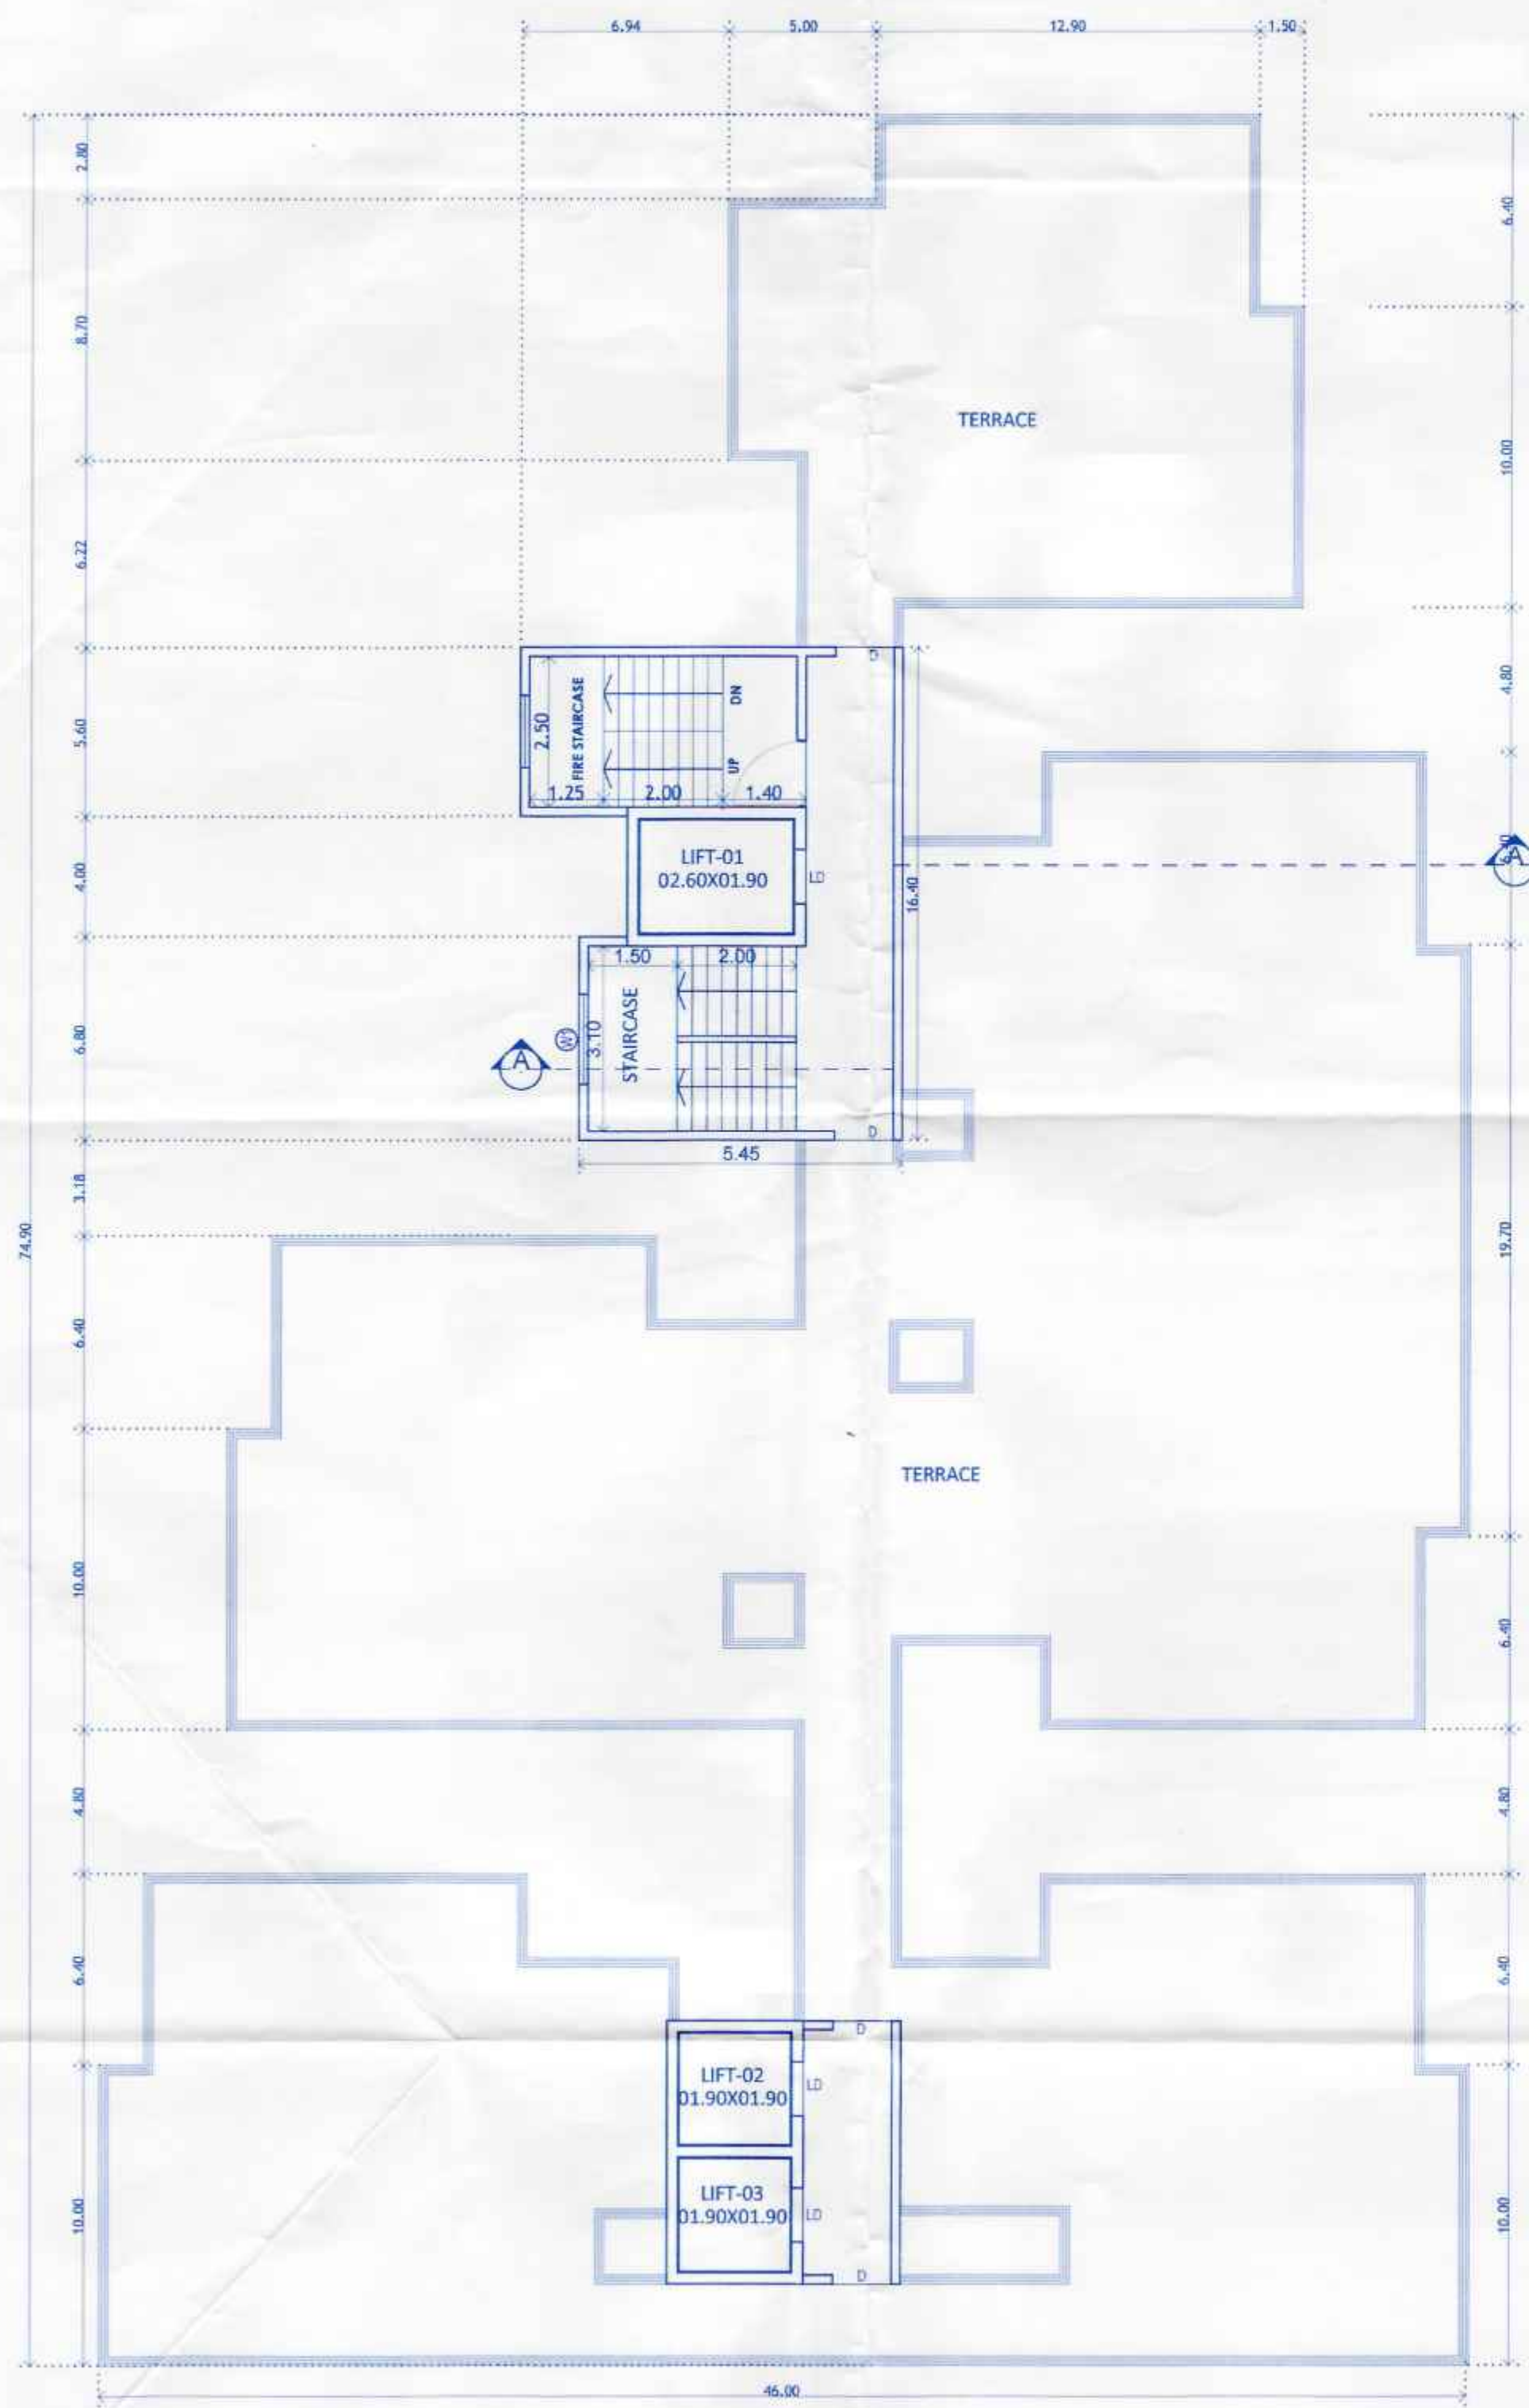

TERRACE FLOOR PLAN

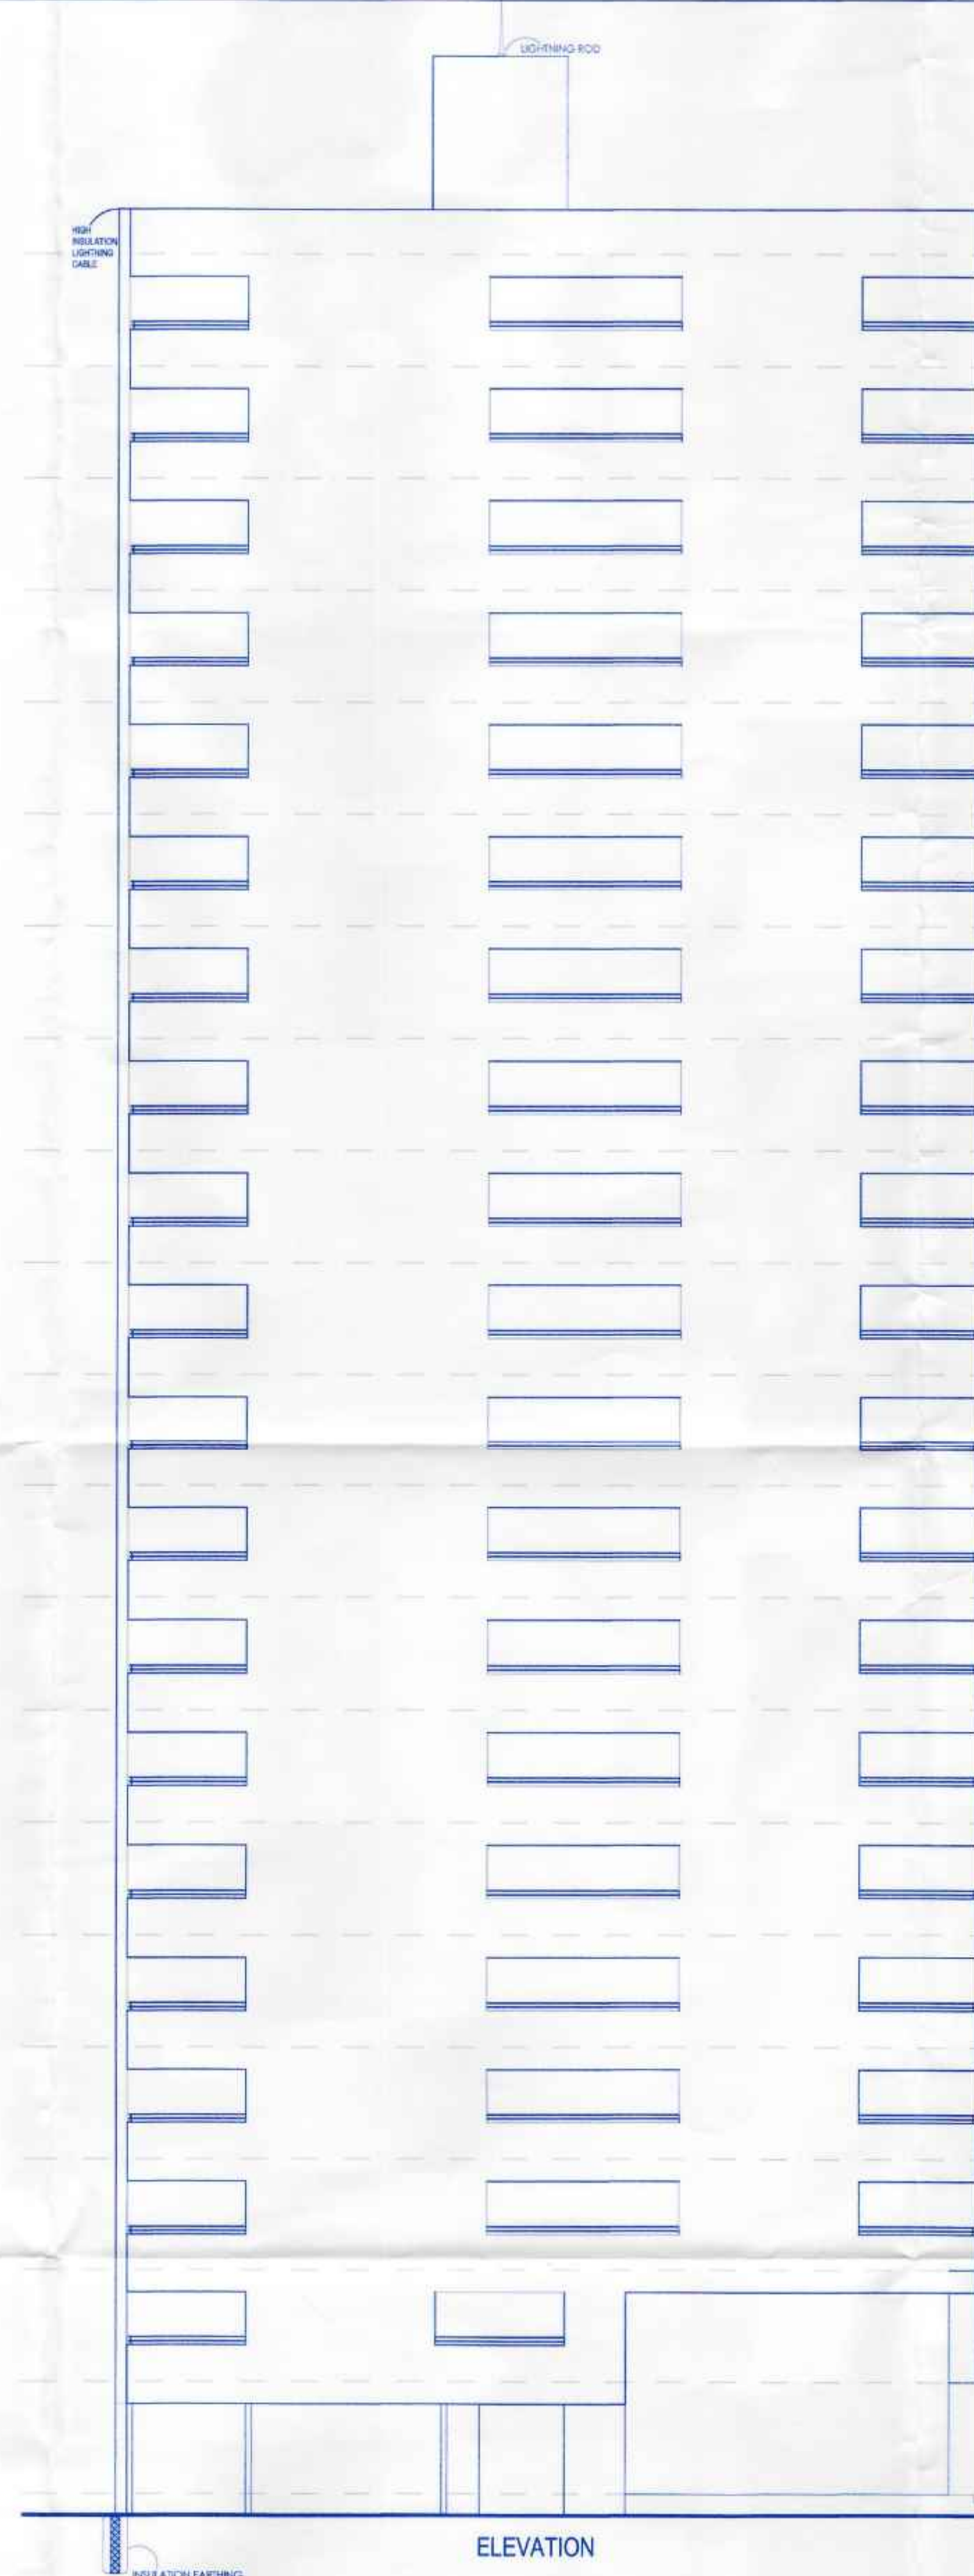

ELEVATION

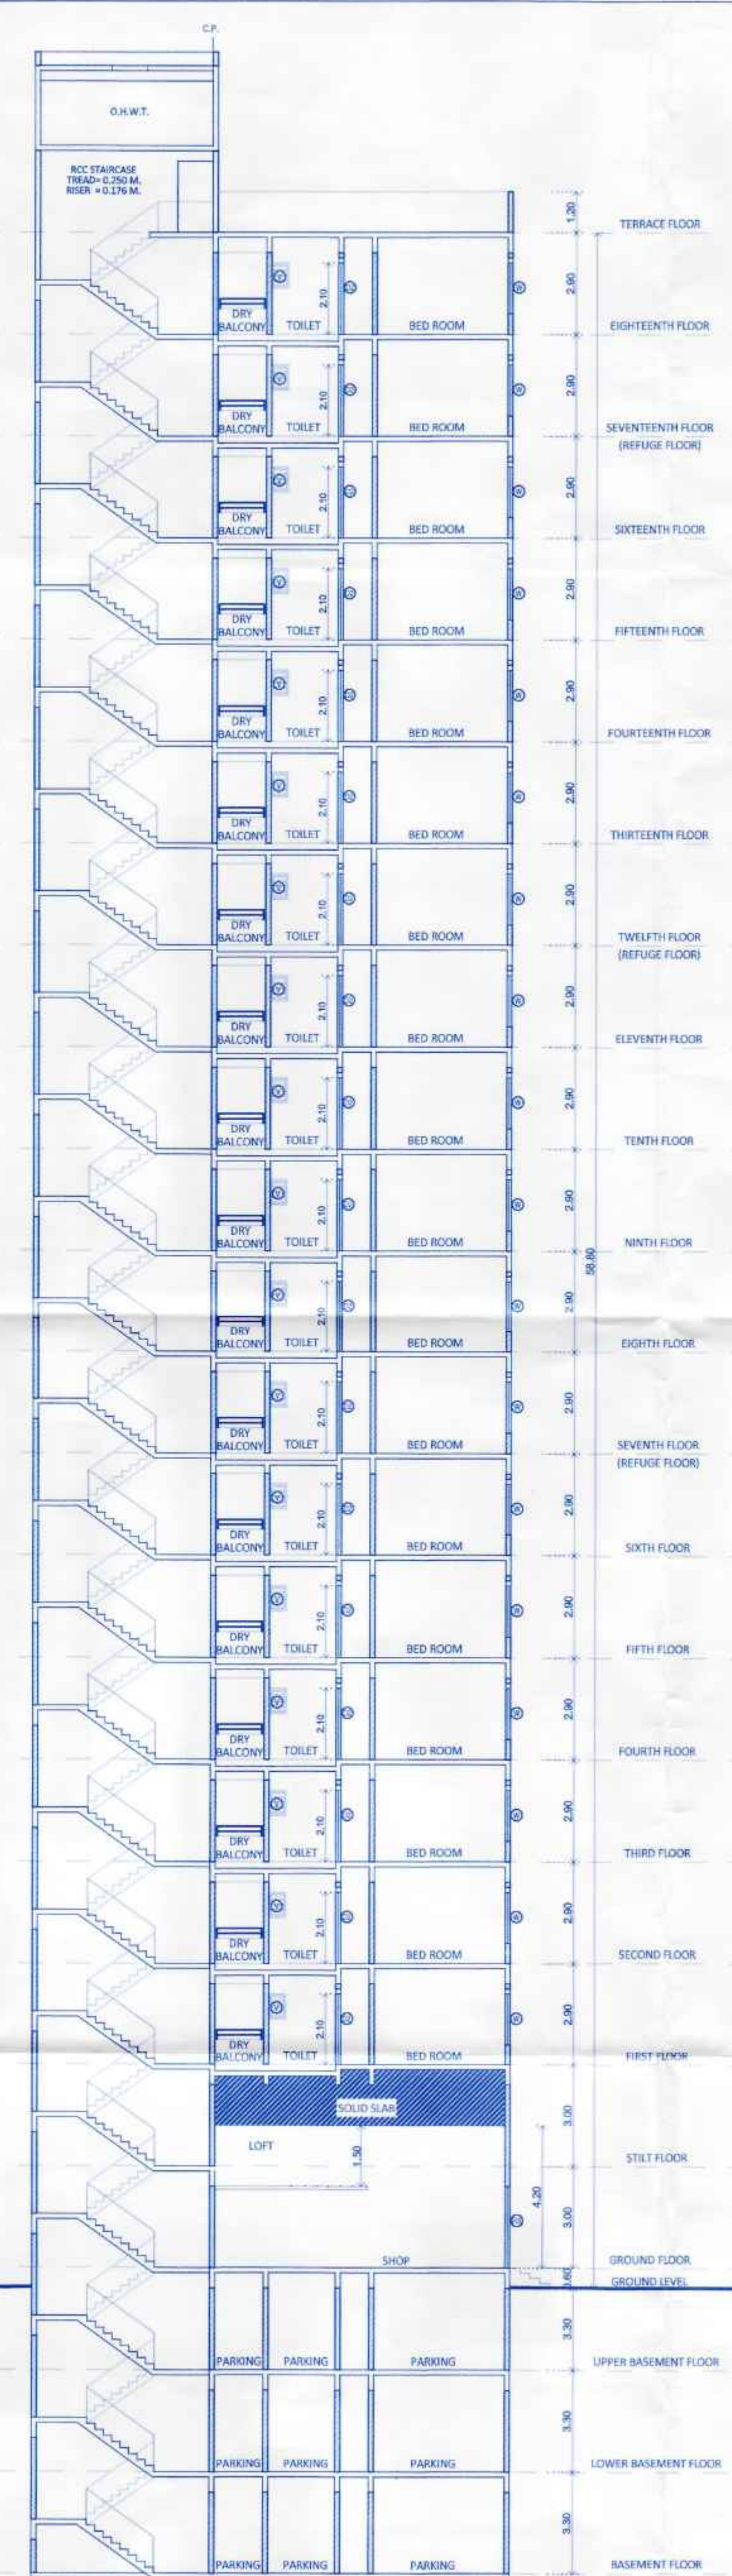

SECTION A-A

BUILDING: D
15/15
STAMP OF APPROVAL
Sanctioned No. B.P. / Borhade Wadi / 78/2022
Subject to conditions mentioned in the
Office Order No.
even dated
Pimpri
Date: 01/11/2022

O. C. Signed by
City Engineer

Building Submission Dept.
FCMC, Pimpri, Pune-18

H. OWNER'S / DEVELOPER NAME AND SIGNATURE :-			
Shri. Akshay Dipak Punjabi			
I. PROJECT :- RESIDENTIAL			
VILLAGE :- MOSHI (BORHADEWADI), TAL :- HAVELI.			
G.NO :- 129(P)			
H.No :-	P.No :-	Owner's SIGN.	
Discrepancy :- REGULAR TRACK			
 Mahendra Thakur CA 2004/2499 101&101A, Vishnu Vison, Plot No. 22, Near SNBP School, Morwad, Pimpri, Pune - 411018 Email :- info@mahendrakur.com		ARCHITECT'S SIGN. 	
SCALE	DRG. NO.	DRAWN BY	CHECKED BY
1:100	0057-B	ANANT	MAHENDRA
INWARD NO	DATE	SHEET NO.	
MBD/PRB6/0017/20	16 Aug 2022	15/15	
KEY NO.			