

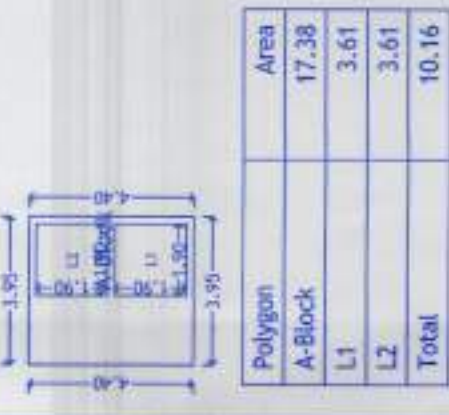
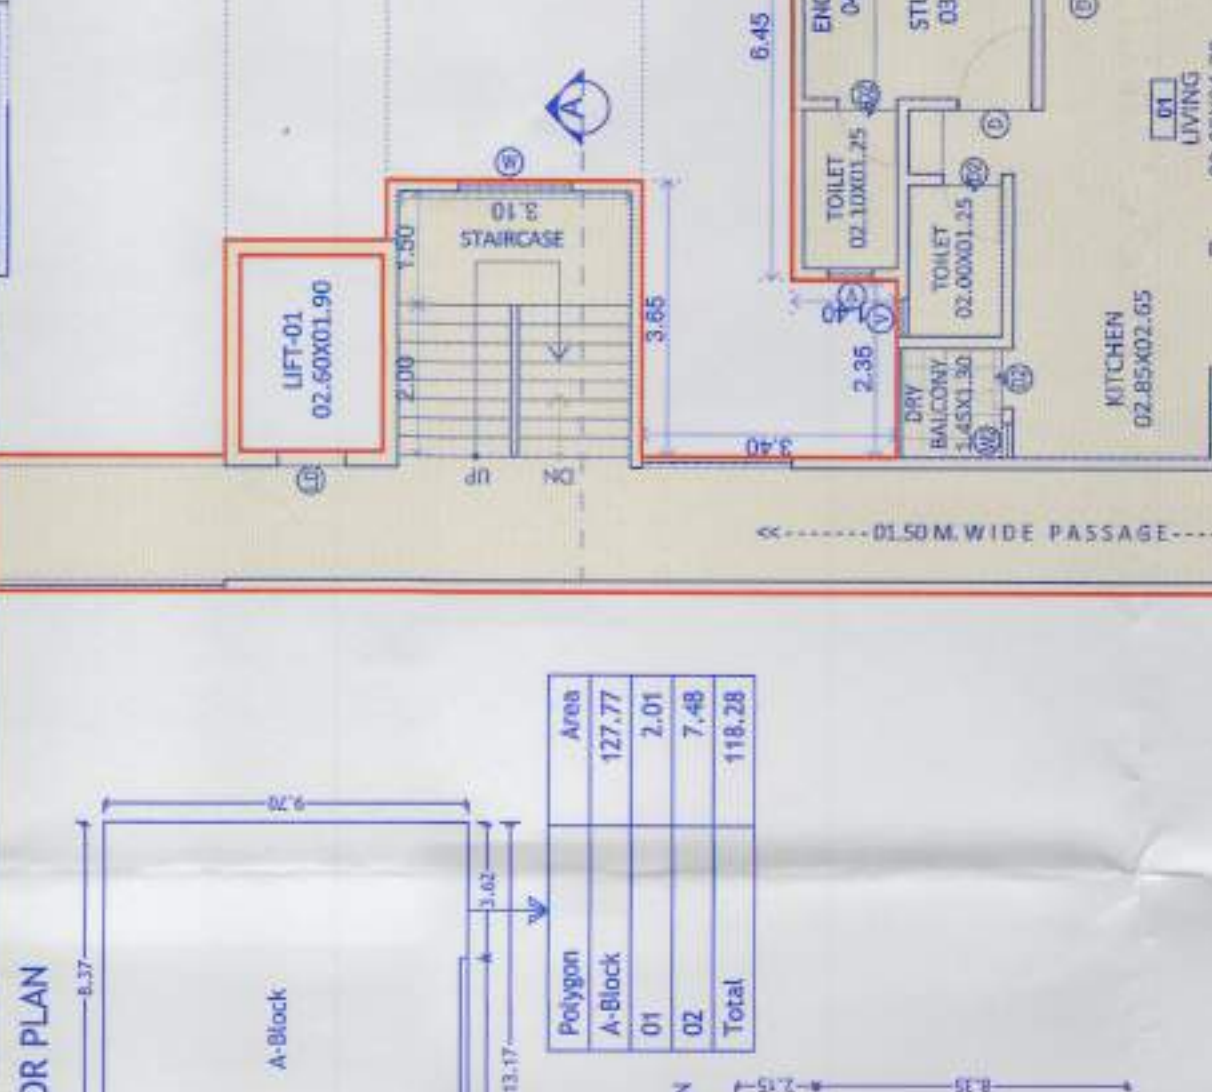



BASMENT UPPER, LOWER BASEMENT FLOOR PLAN

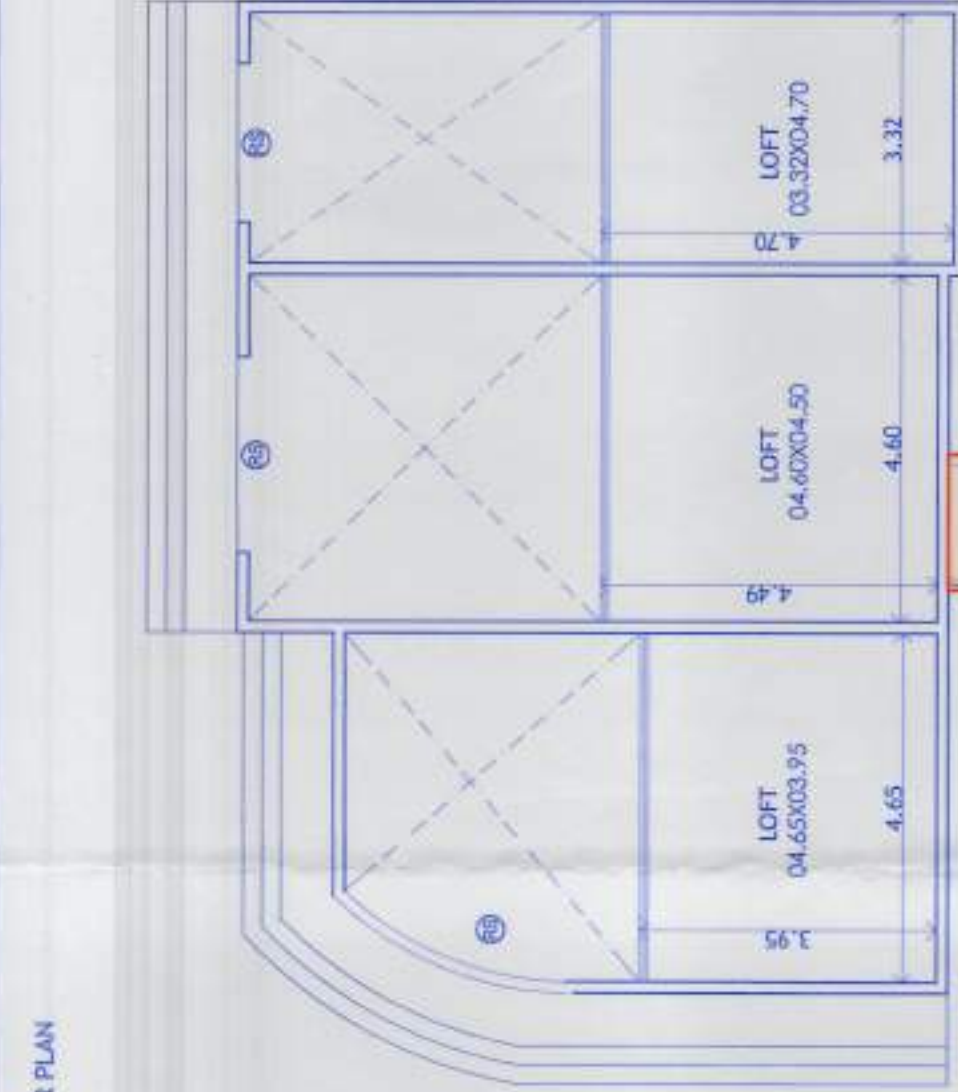


BASMENT UPPER, LOWER BASEMENT FLOOR PLAN

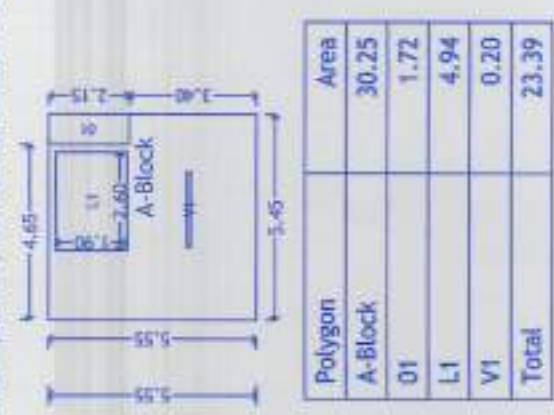

TYPICAL-STILT, FIRST FLOOR PLAN

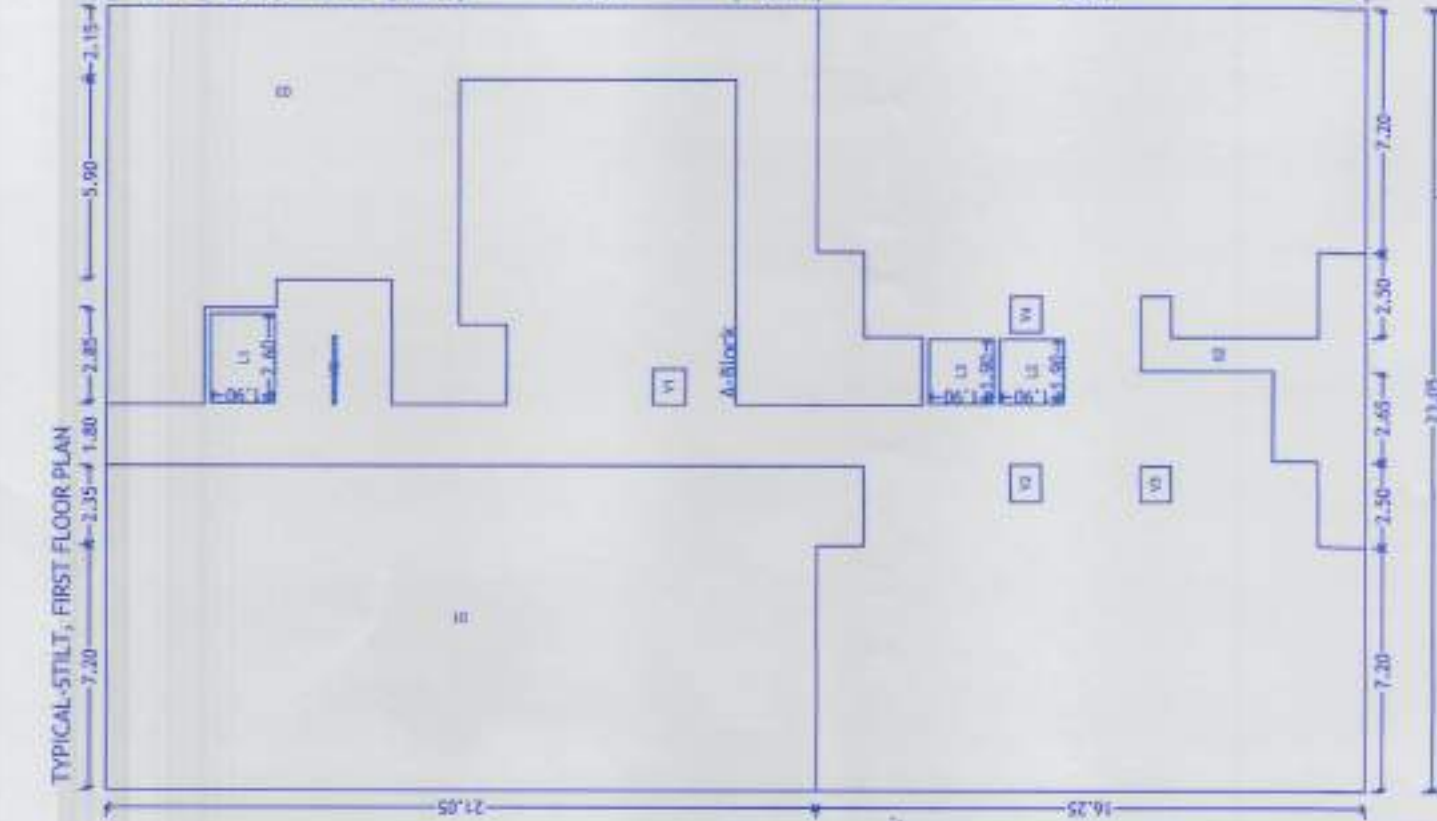

GROUND FLOOR PLAN

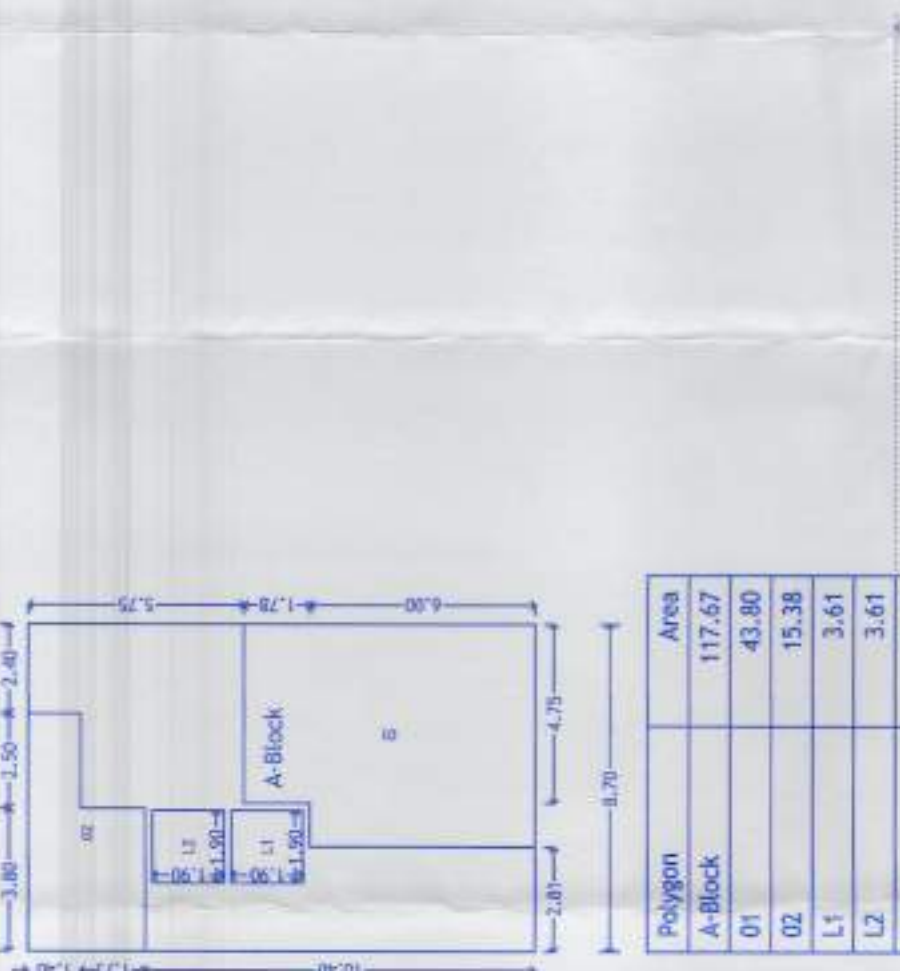

STAMP OF APPROVAL

Sanctioned No. B.P./Borhadevadi/33/2021
Office Order No. 16112/2021
Pimpri
Date: 16/11/2021
O. C. Signed by
Joint City Engineer
Building & Planning Dept.
Pune-411005

H. OWNER'S DEVELOPER NAME AND SIGNATURE :-
Shri. Akshay Dipak Punjabi
I. PROJECT :- RESIDENTIAL
VILLAGE :- MOSHI (BORHADEVADI), TAL. :- HAVELI,
G.M.D. :- T29(P)
H.No. :-
Discrepancy :- REGULAR TRACK
Owner's Sign.
Mahendra Thakur
308/152A, Vidya Vihar,
Moshi, Pune-411008
Architect's Sign.

SCALE
1:100
DRAWN BY
MAHENDRA
CHECKED BY
MAHENDRA
DATE
06 Dec 2021
SHEET NO.
03/10

This is a system generated drawing as per the soft copy submitted by the Architect/ License Engineer