

Sanctioned No. B.P./BorhadeWadi/ 9338021
 Subject to conditions mentioned in the
 Office Order No. _____
 dated 16/12/2021
 Pimpri
 Date: 16/12/21

O. C. Signed by
 Joint City Engineer

For City Engineer
 Building Permission Dept.
 Pimpri, Pune-18.

GROUND FLOOR PLAN

Polygon	Area
A-Block	17.38
O1	0.22
L1	3.61
L2	3.61
Total	7.44

GROUND FLOOR PLAN

Polygon	Area
A-Block	50.72
O1	7.00
L1	4.94
V1	0.20
Total	38.58

BASEMENT, UPPER, LOWER BASEMENT FLOOR PLAN

Polygon	Area
A-Block	30.25
O1	1.72
L1	4.94
V1	0.20
Total	23.39

BASEMENT, UPPER, LOWER BASEMENT FLOOR PLAN


Polygon	Area
A-Block	22.71
O1	3.61
L2	3.61
Total	15.49

GROUND FLOOR PLAN

Polygon	Area
A-Block	385.96
O1	3.56
O2	140.76
L1	3.61
L2	3.61
L3	4.94
V1	0.20
Total	229.28

STILT FLOOR PLAN

Polygon	Area
A-Block	542.23
O1	6.71
O2	152.39
O3	16.26
Total	366.87

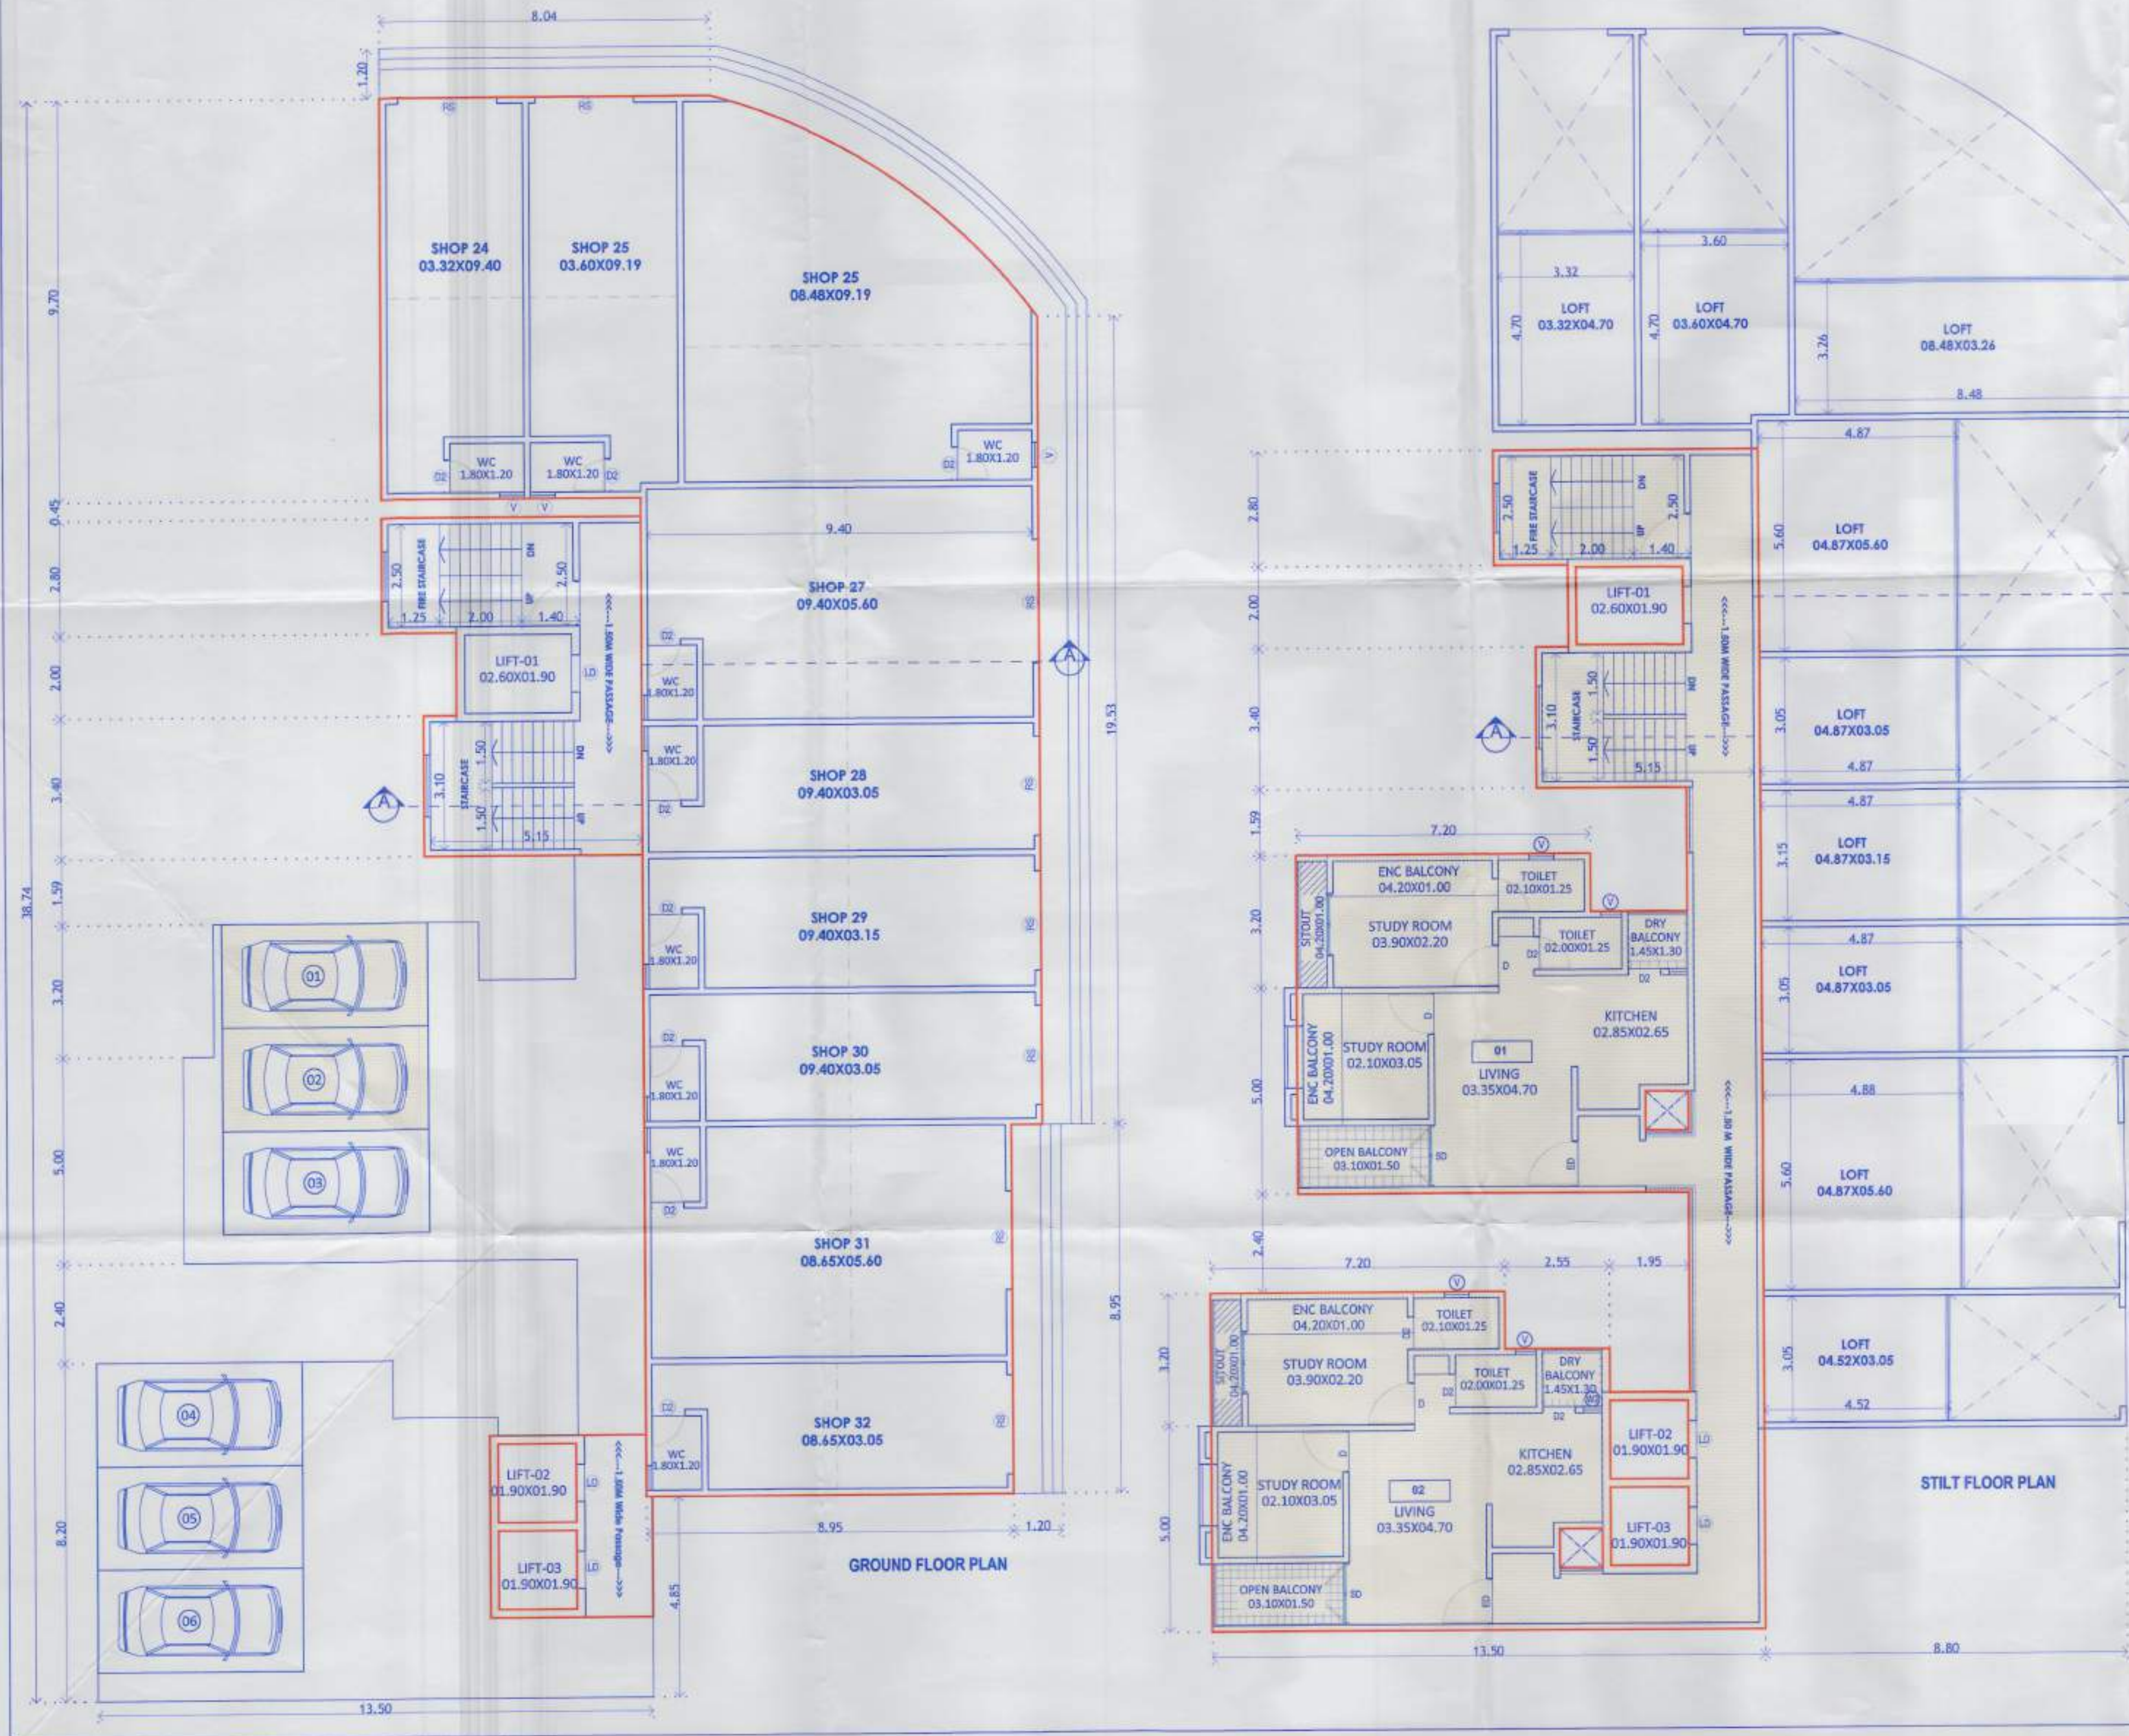

H. OWNER'S /DEVELOPER NAME AND SIGNATURE :-

Shri.Akhay Dipak Punjabi

I. PROJECT :- RESIDENTIAL

VILLAGE :- MOSHI(BORHADEWADI), TAL :- HAVELI,

G.NO :- 129(P)

H.No :-

P.No :-

Owner's SIGN.

Discrepancy :- REGULAR TRACK

REGULAR TRACK

Mahendra Thakur

GATE NO. 101A, Vishnu Vision,

Plot No. 22, Near SNBP School,

Morwadi, Pimpri, Pune - 411018

Email :- mthakur@rediffmail.com

ARCHITECT'S SIGN.

SCALE

DRG. NO.

DRAWN BY

CHECKED BY

INWARD NO.

KEY NO.

DATE

SHEET NO.