


Sanctioned No. B/Borhadewad/13/2021
 Subject to conditions mentioned in the
 Office Order No.
 avan dated - 16/12/2021
 Pimpri
 Date: 16/12/2021



O. C. Signed by
 Joint City Engineer

For Joint City Engineer
 Building Permission Dept.
 P.C.M.C., Pimpri, Pune-18.


REFUGE AREA

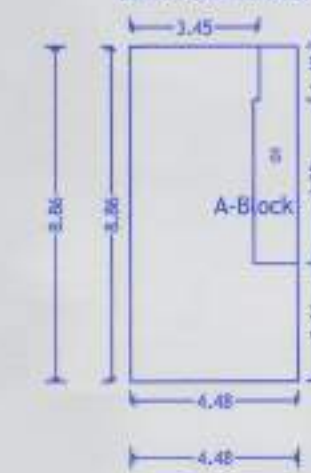


REQUIRED REFUGE AREA:-
 REFUGE AREA OF 15 SQ.M. OR AN AREA EQUIVALENT
 TO 0.30 SQ.M. PER PERSON TO ACCOMMODATE
 THE OCCUPANTS OF THREE CONSECUTIVE FLOORS

OCCUPANT LOAD:-
 NO. OF PERSON TO ACCOMMODATE THE
 OCCUPANTS OF THREE CONSECUTIVE
 FLOORS X 5 (PERSON) X 0.30 SQ.M.
 = 18 X 5 X 0.30 = 27.00 SQ.M.
 = 110 (Ten.) X 5 (Person) = 550 (Person)
 = 550 X 0.30 = 165.00 SQ.M.
 REQD. REFUGE AREA = 27.00 + 02.75 = 29.75 SQ.M.
 PROVIDED REFUGE AREA = 33.11 SQ.M.

Polygon	Area
A-Block	39.47
01	6.56
Total	33.11

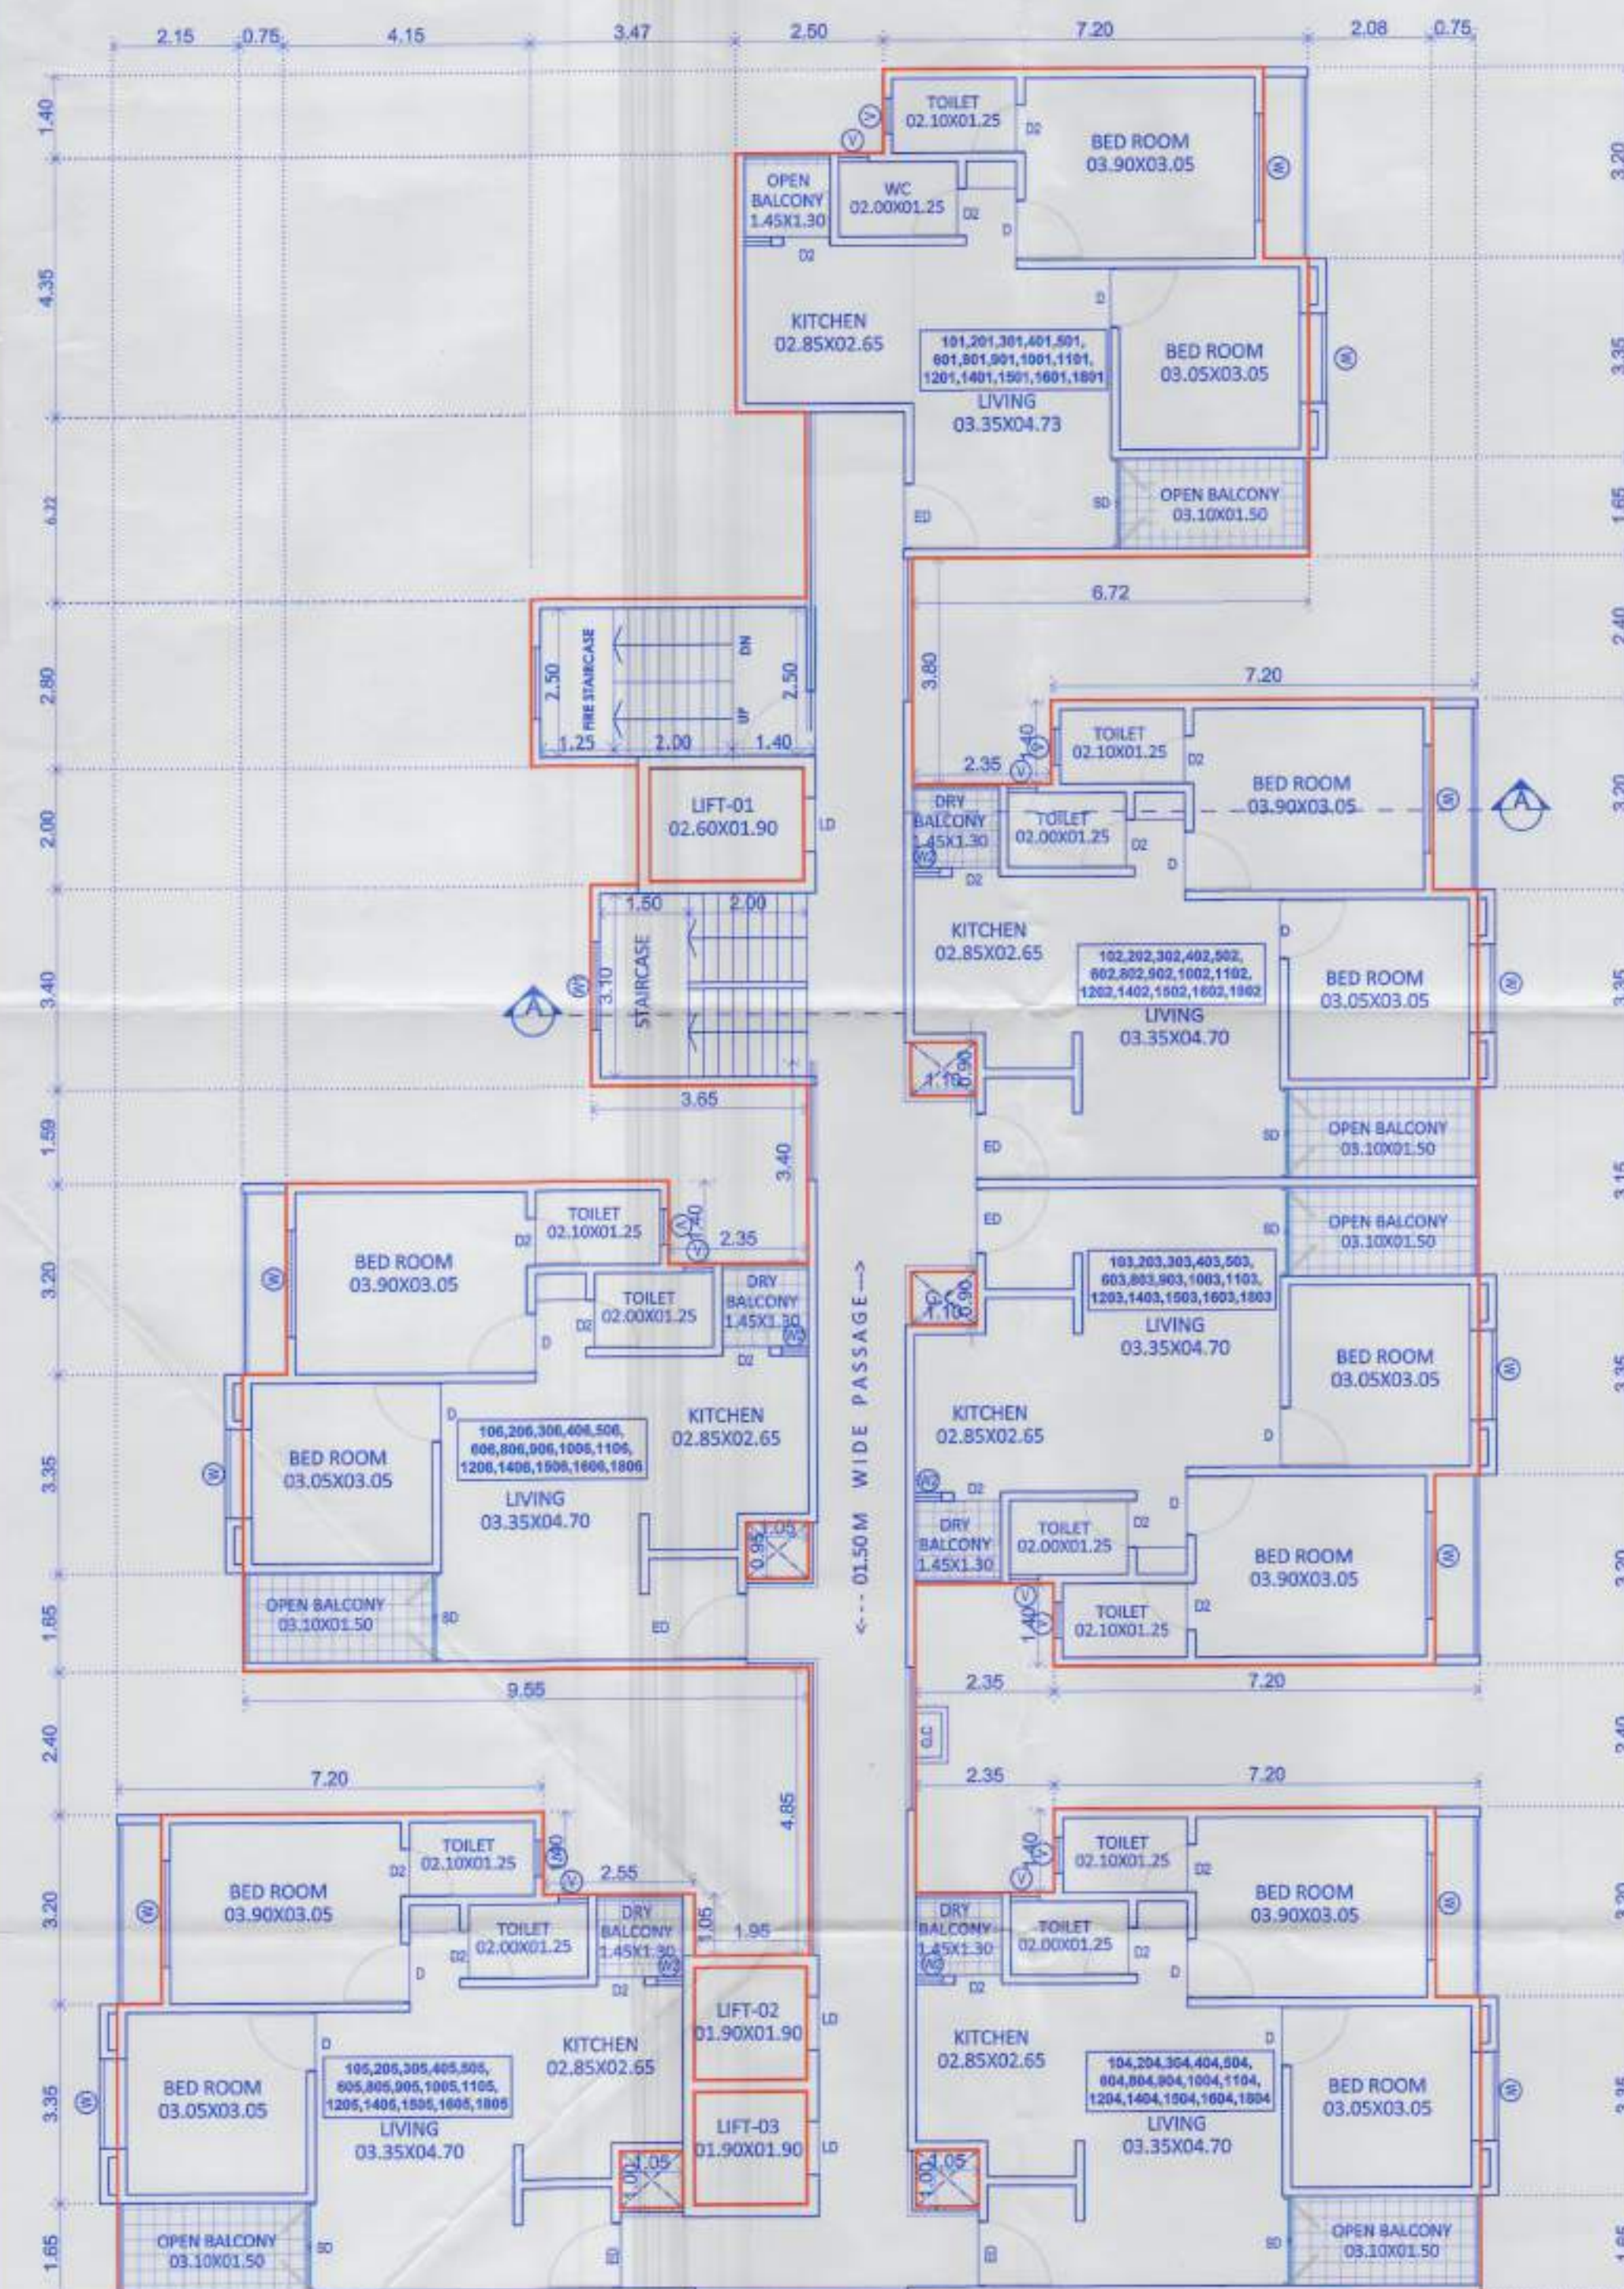


TYPICAL - FIRST, SECOND, THIRD, FOURTH, FIFTH, SIXTH, EIGHTH, NINTH, TENTH, ELEVENTH, THIRTEENTH, FOURTEENTH, FIFTEENTH, SIXTEENTH, EIGHTEENTH FLOOR PLAN

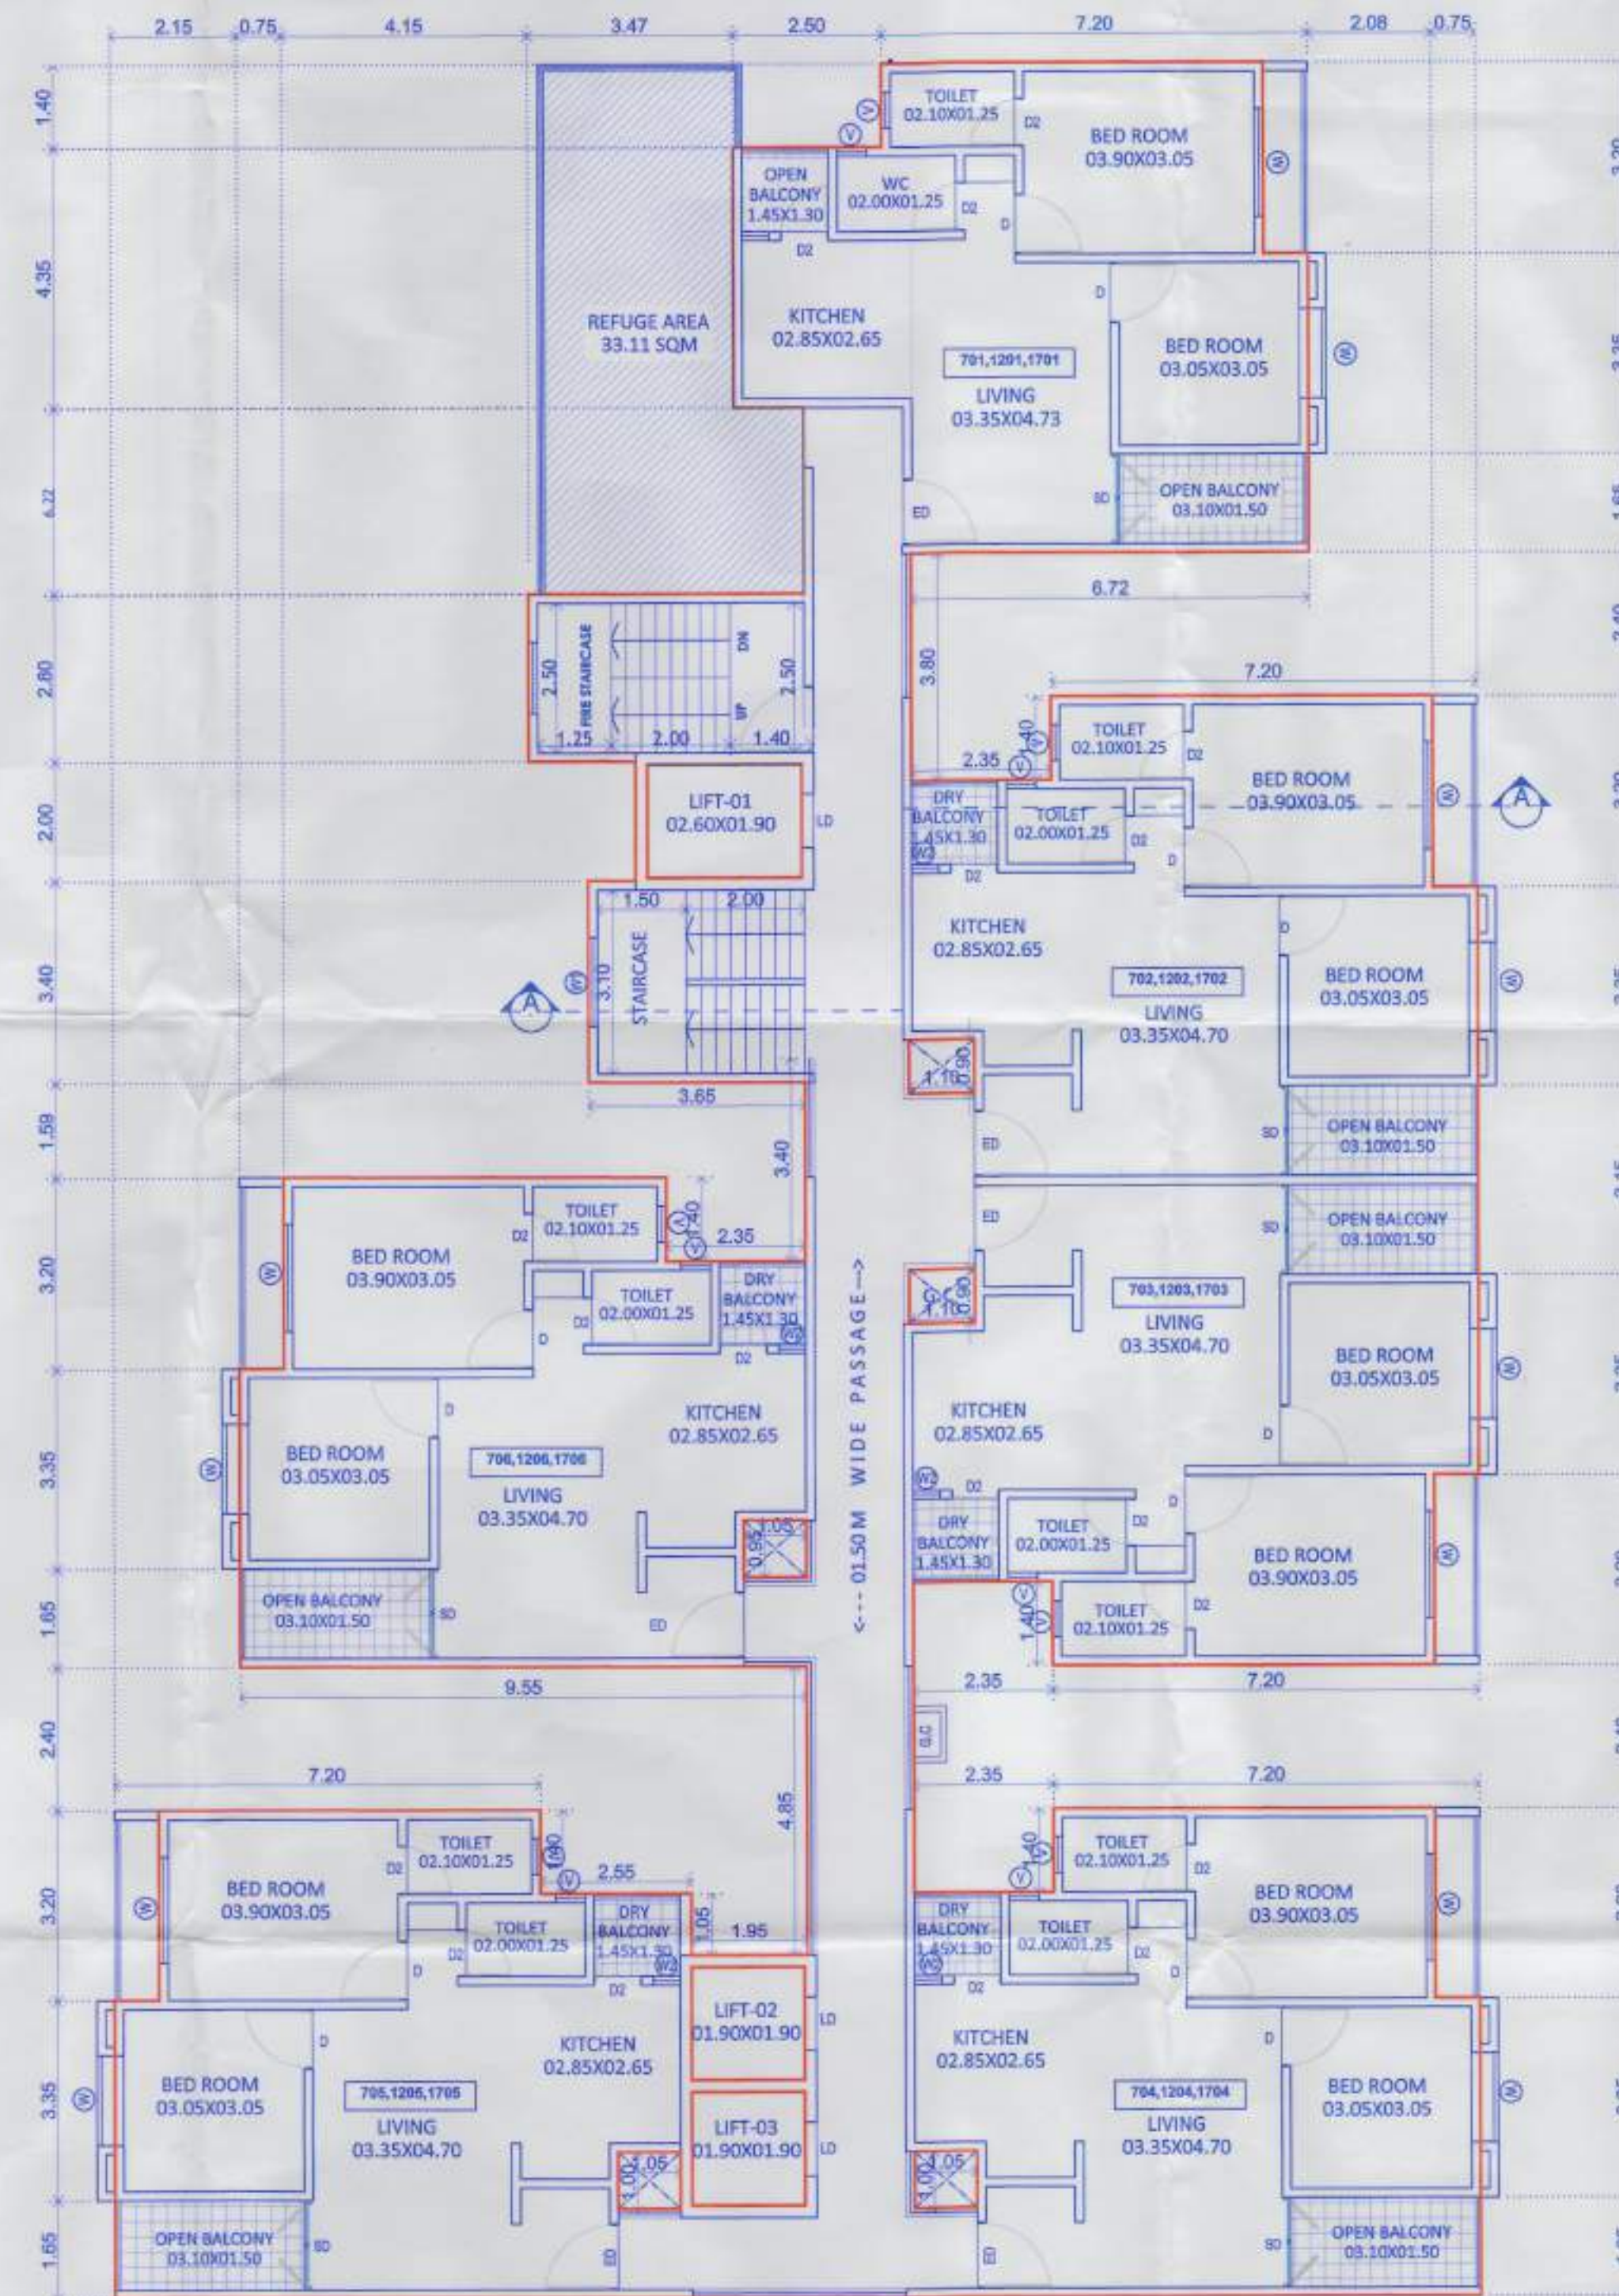

TYPICAL - SEVENTH, TWELFTH & SEVENTEENTH FLOOR PLAN

TYPICAL - 1, 2, 3, 4, 5, 6, 7, 8, 9, 10, 11, 12, 13, 14, 15, 16, 17, 18 FLOOR PLAN

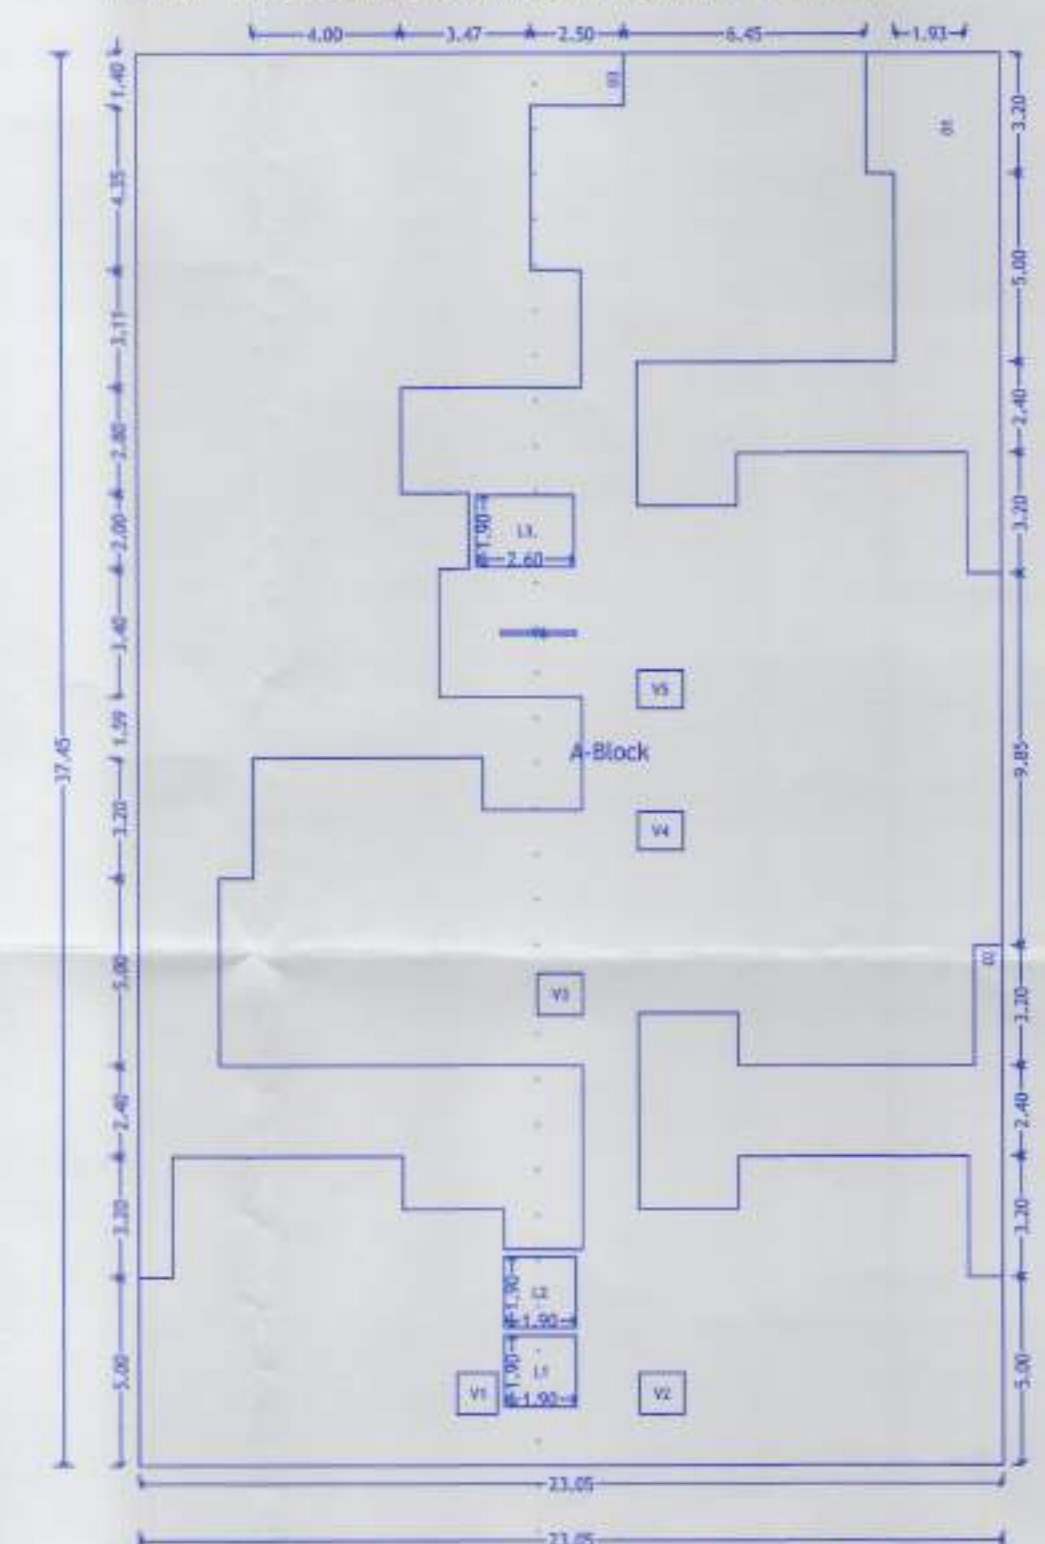

Polygon	Area
A-Block	863.22
01	55.46
02	35.98
03	248.97
L1	3.61
L2	3.61
L3	4.94
V1	1.15
V2	1.32
V3	1.32
V4	1.20
V5	1.20
V6	0.20
Total	504.26

H. OWNER'S / DEVELOPER NAME AND SIGNATURE :-

Shri. Akshay Dipak Punjabi

I. PROJECT :- RESIDENTIAL

VILLAGE :- MOSHI (BORHADEWADI), TAL :- HAVELI.

G.NO :- 129(P)

H.No :- P.No :- Owner's SIGN.

Discrepancy :- REGULAR TRACK



Mahendra Thakur
 CAZ2000/04708
 101/8/101A, Vishnu Vision,
 Plot No. 22, Near SNP School,
 Morwad, Pimpri, Pune - 411018
 Email - mthakur@mahendra.com

ARCHITECT'S SIGN.

SCALE	DRG. NO.	DRAWN BY	CHECKED BY
1:100	0057-B	ANANT	MAHENDRA
INWARD NO.	KEY NO.	DATE	SHEET NO.
M80/PR86/0017/20	---	06 Dec 2021	09/10