
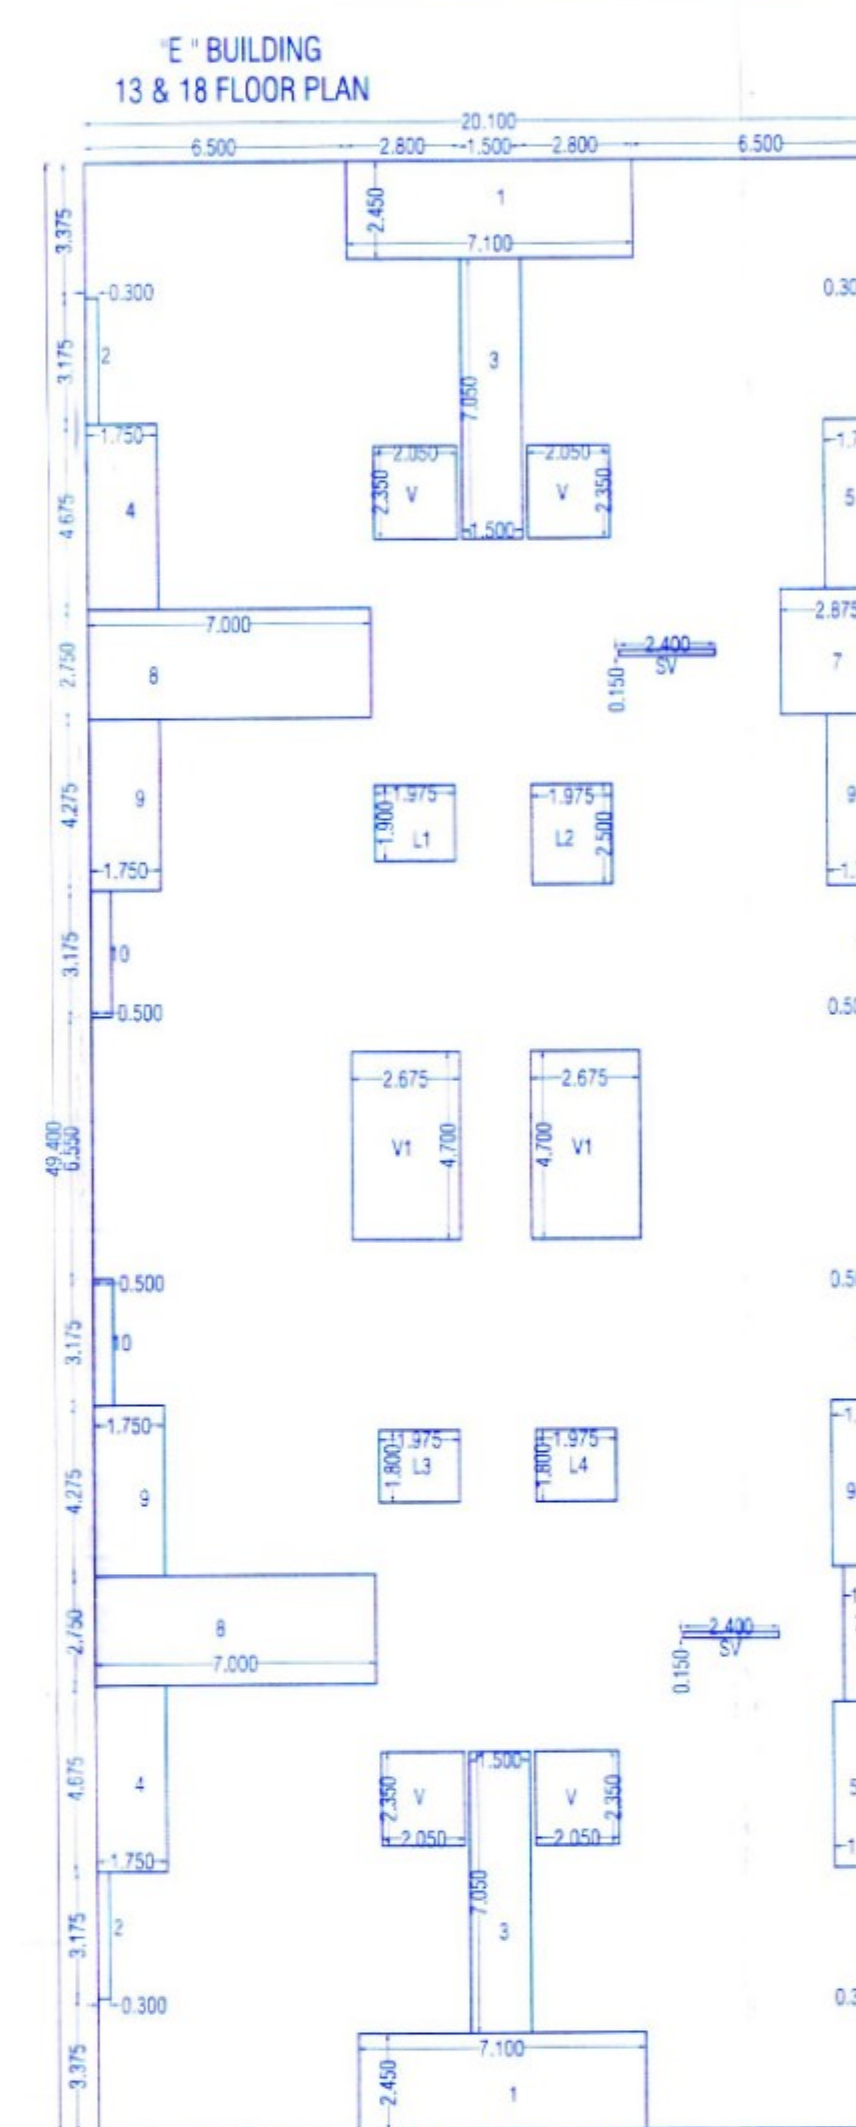
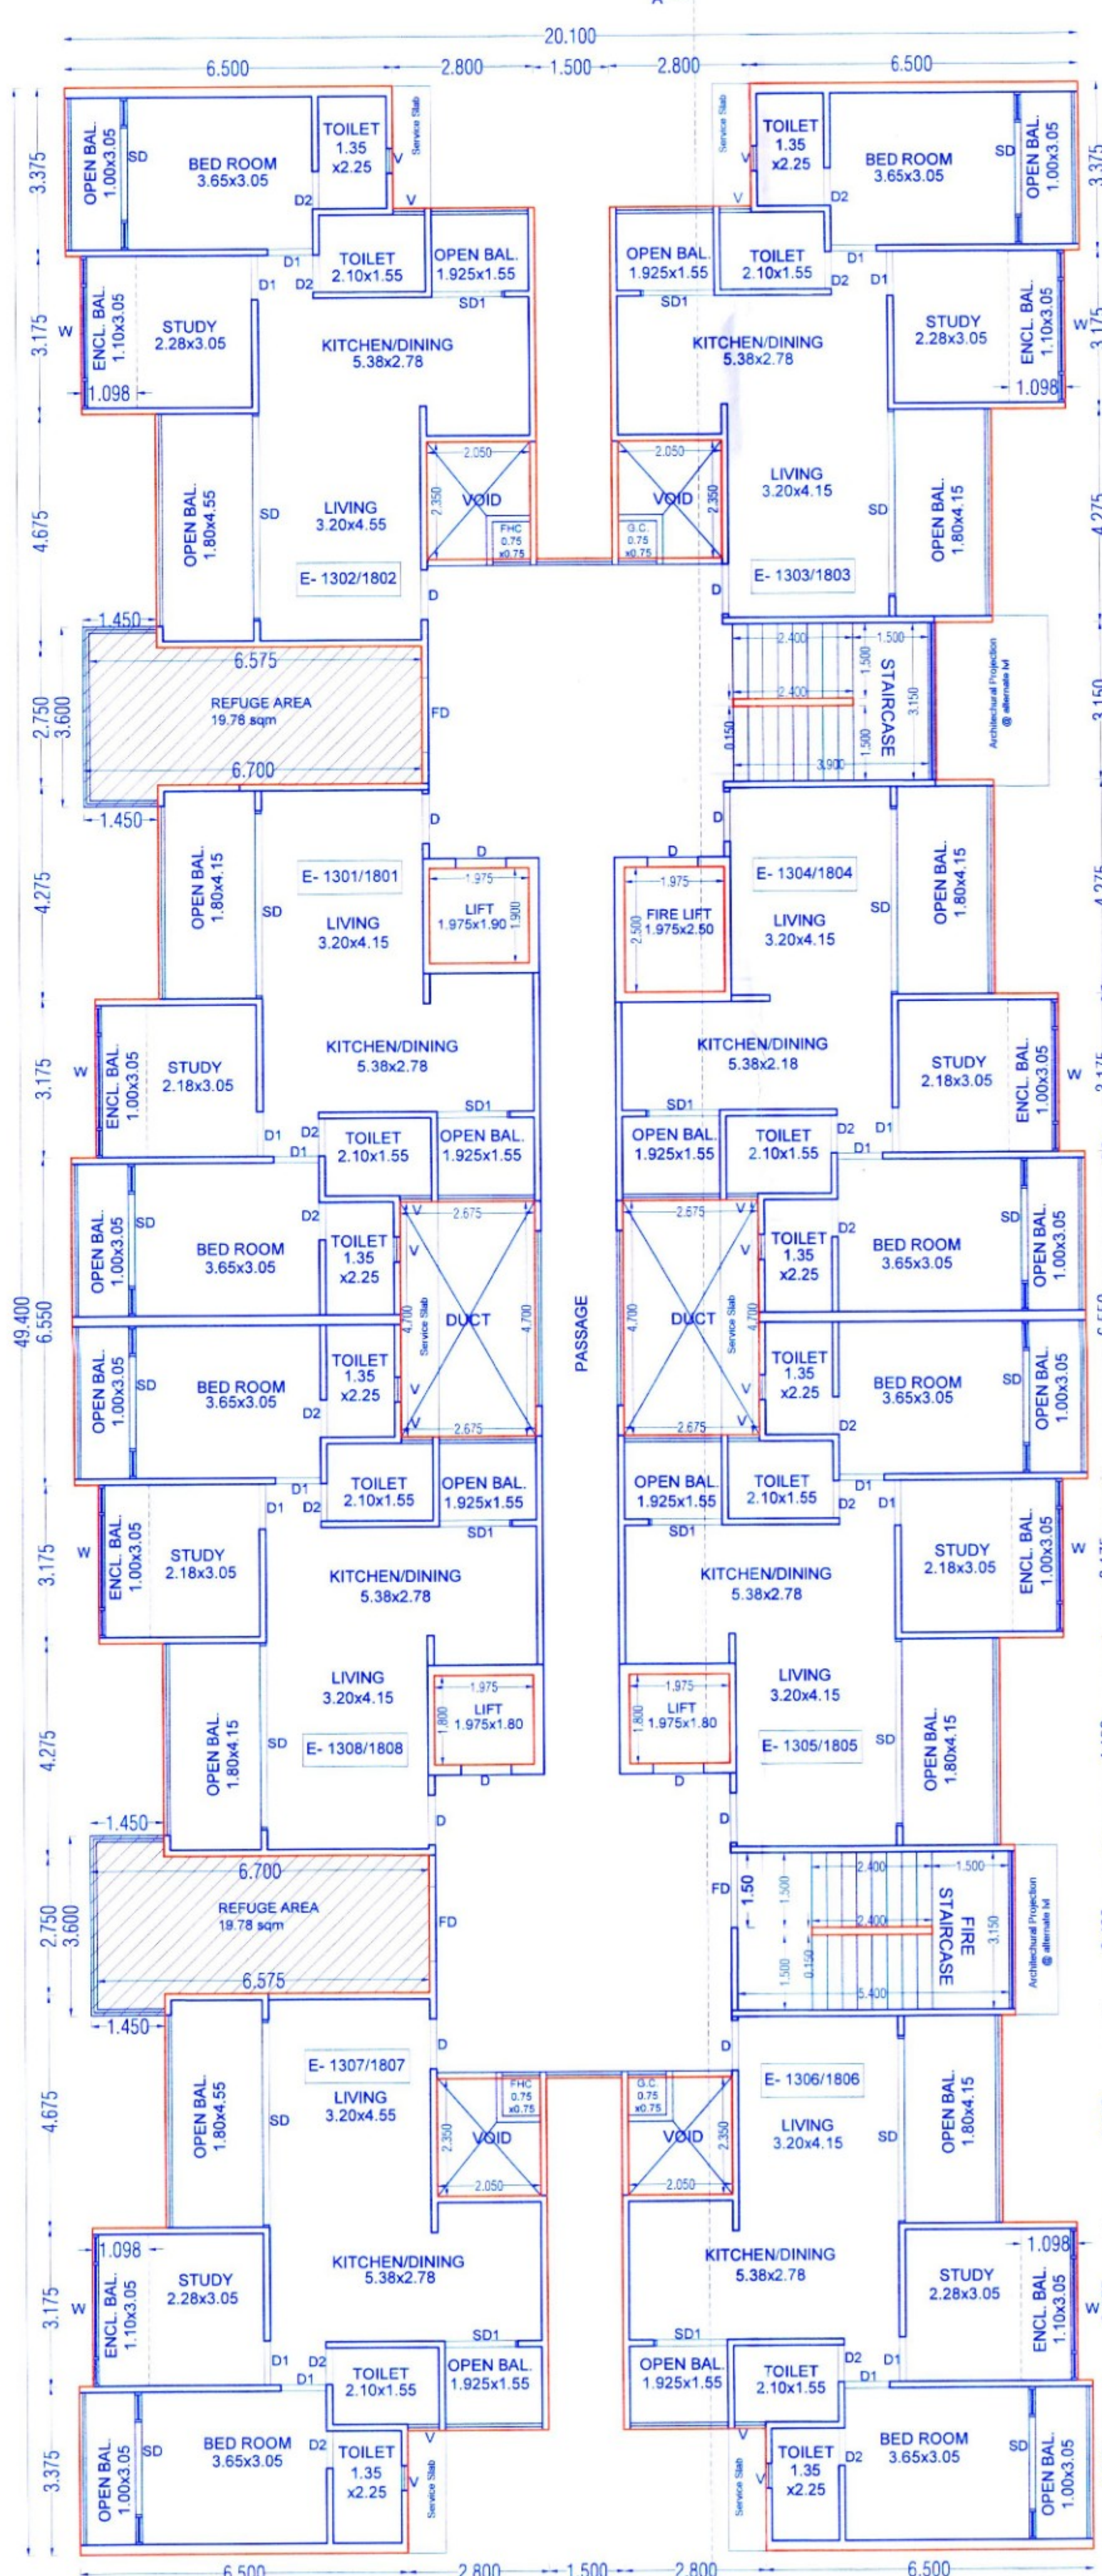
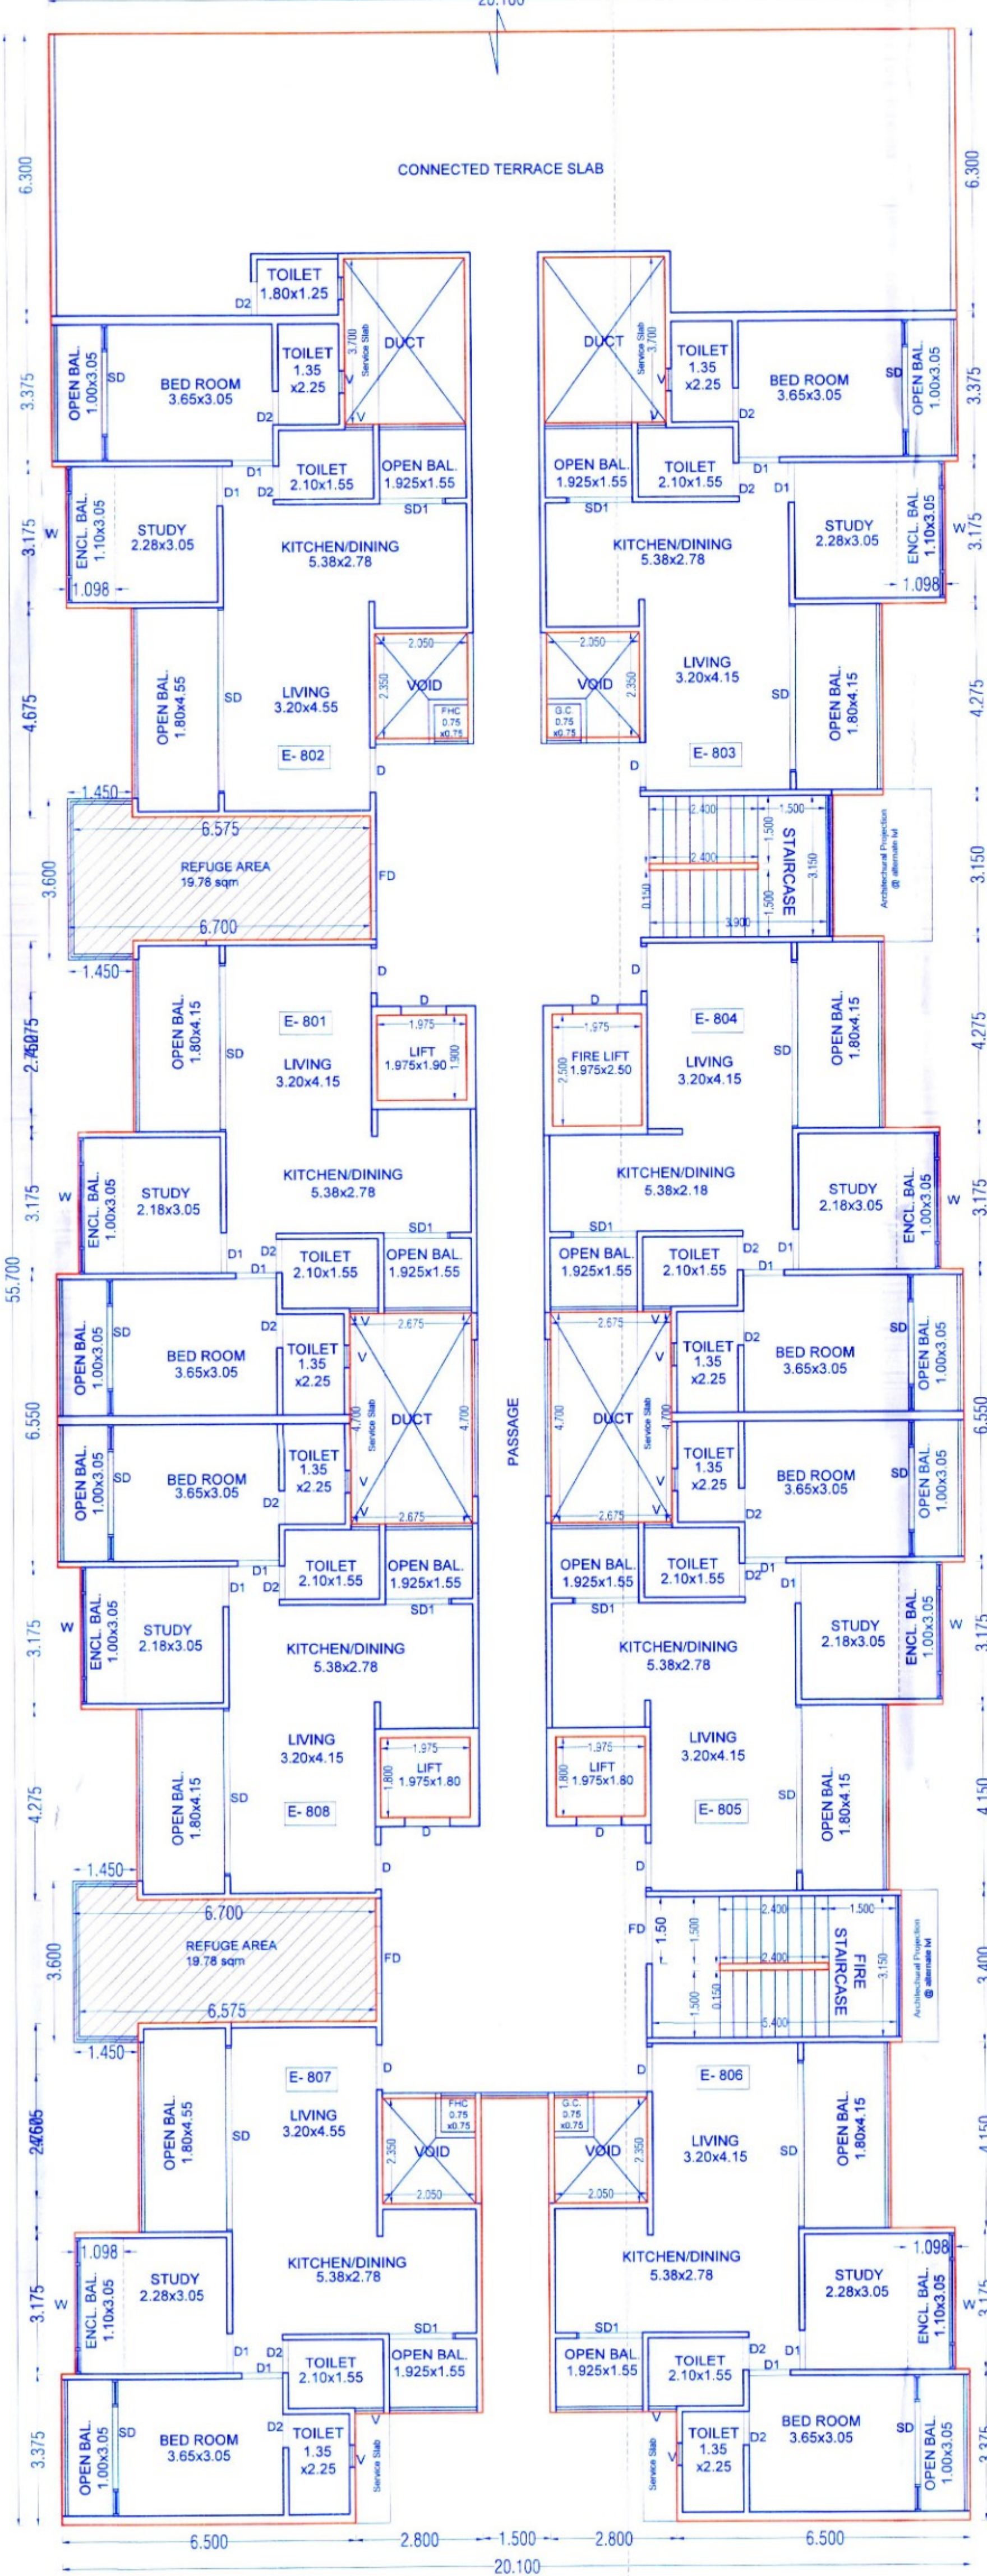
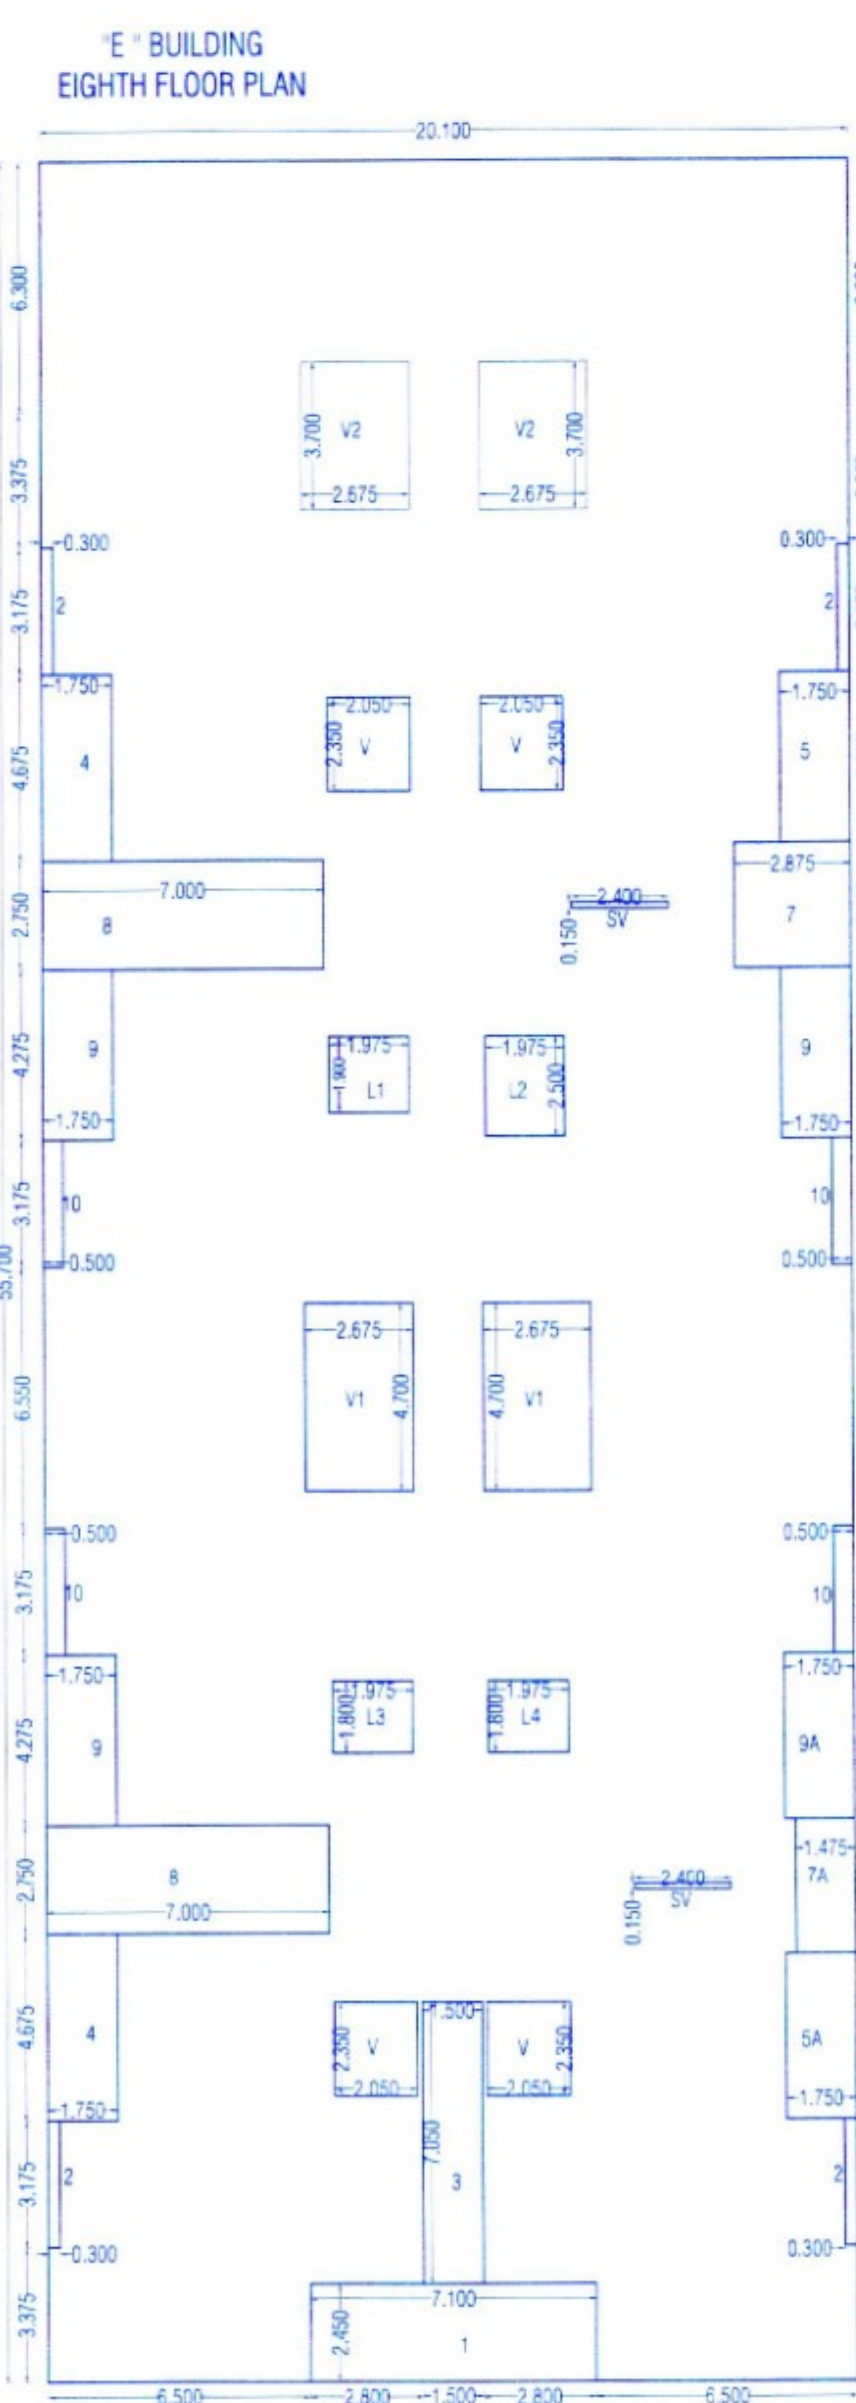
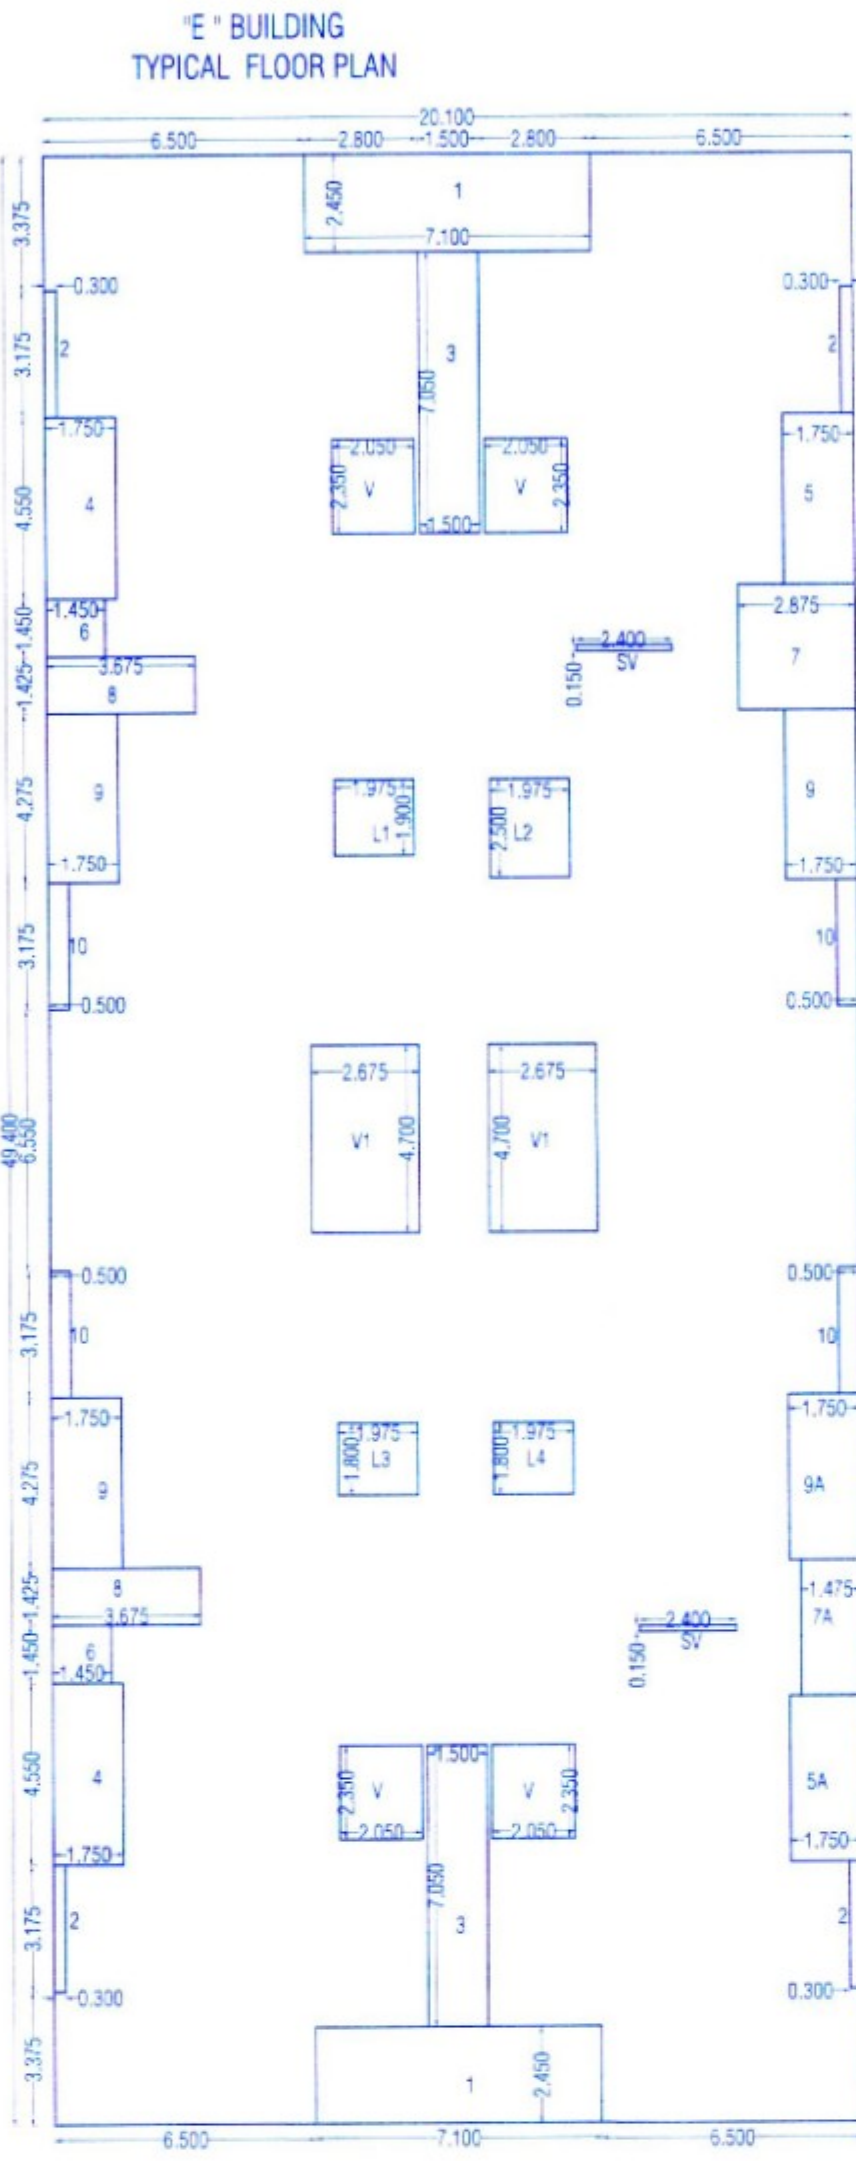


AREA CALCULATION OF "E" BUILDING TYPICAL FLOOR									
BLOCK A = 20.100 x 49.400 = 992.940									
1	7.100	X	2.450	X	2.00	=	34.790		
2	0.300	X	3.175	X	4.00	=	3.810		
3	1.500	X	7.050	X	2.00	=	21.150		
4	1.750	X	4.550	X	2.00	=	15.925		
5	1.750	X	4.275	X	1.00	=	7.481		
5A	1.750	X	4.150	X	1.00	=	7.263		
6	1.450	X	1.450	X	2.00	=	4.205		
7	2.875	X	3.150	X	1.00	=	9.056		
7A	1.475	X	3.400	X	1.00	=	5.015		
8	3.875	X	1.425	X	2.00	=	11.074		
9	1.750	X	4.275	X	3.00	=	22.444		
9A	1.750	X	4.150	X	1.00	=	7.263		
10	0.500	X	3.175	X	4.00	=	6.350		
SV	2.400	X	0.150	X	2.00	=	0.720		
V	2.050	X	2.350	X	4.00	=	19.270		
V1	2.675	X	4.700	X	2.00	=	25.145		
L1	1.975	X	1.900	X	1.00	=	3.753		
L2	1.975	X	2.500	X	1.00	=	4.938		
L3	1.975	X	1.800	X	1.00	=	3.555		
L4	1.975	X	1.800	X	1.00	=	3.555		
TOTAL							216.160		
B.U.P AREA OF FLOOR=(992.940-216.160)							776.780		

AREA CALCULATION OF "E" BUILDING EIGHTH FLOOR									
BLOCK A = 20.100 x 55.700 = 1119.57									
1	7.100	X	2.450	X	1.00	=	17.395		
2	0.300	X	3.175	X	4.00	=	3.810		
3	1.500	X	7.050	X	1.00	=	10.575		
4	1.750	X	4.675	X	2.00	=	16.363		
5	1.750	X	4.275	X	1.00	=	7.481		
5A	1.750	X	4.150	X	1.00	=	7.263		
7	2.875	X	3.150	X	1.00	=	9.056		
7A	1.475	X	3.400	X	1.00	=	5.015		
8	7.000	X	2.750	X	2.00	=	38.500		
9	1.750	X	4.275	X	3.00	=	22.444		
9A	1.750	X	4.150	X	1.00	=	7.263		
10	0.500	X	3.175	X	4.00	=	6.350		
SV	2.400	X	0.150	X	2.00	=	0.720		
V	2.050	X	2.350	X	4.00	=	19.270		
V1	2.675	X	4.700	X	2.00	=	25.145		
V2	2.675	X	3.700	X	1.00	=	19.795		
L1	1.975	X	1.900	X	1.00	=	3.753		
L2	1.975	X	2.500	X	1.00	=	4.938		
L3	1.975	X	1.800	X	1.00	=	3.555		
L4	1.975	X	1.800	X	1.00	=	3.555		
TOTAL							232.244		
B.U.P AREA OF FLOOR=(1119.57-232.244)							887.326		

REFUGE AREA STATEMENT
FOR E BUILDING
Refuge area floor + 2 floors
Total Floor = 3 nos
Per floor = 8 flats X 0 floors
Total = 24 flats
5 persons x 24 flats = 120
120 x 0.3 = 36 sqm.
Required Refuge Area = 36 sqm.
Proposed Refuge Area = 39.56 sqm.

Sanctioned No. B.P./Kivale/24/25
Subject to conditions mentioned in the
Office Order No. 24/21/25
Pimpri
Date: 24/3/2025
O.C. Signed by
City Engineer
Building Permission Dept.
P.C.I.C., Pimpri, Pune-18.

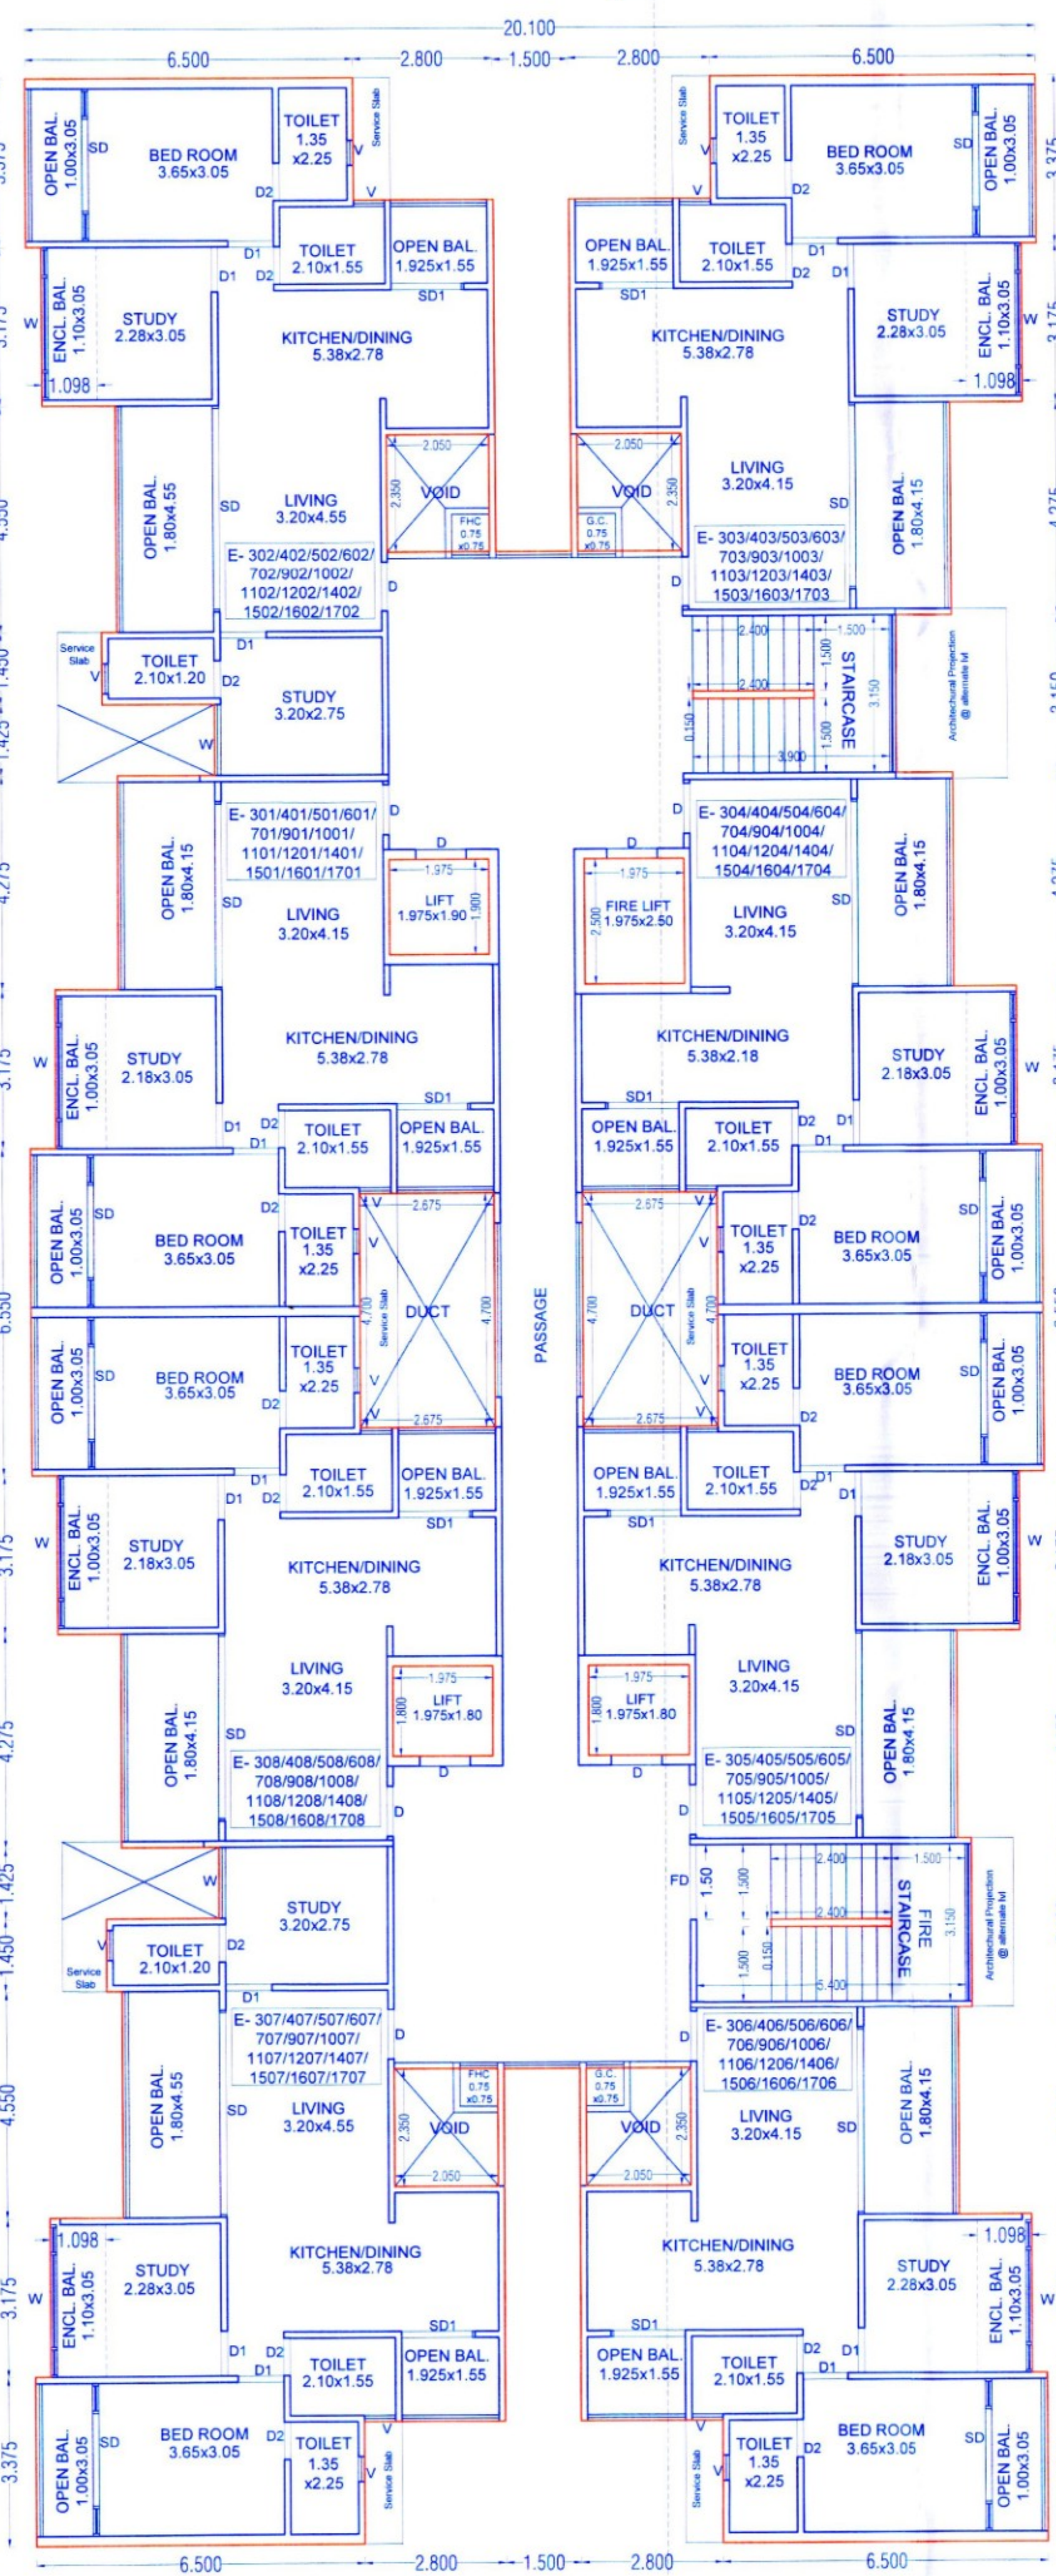

AREA CALCULATION OF "E" BUILDING 13 & 18 FLOOR									
BLOCK A = 20.100 x 49.400 = 992.940									
1	7.100	X	2.450	X	2.00	=	34.790		
2	0.300	X	3.175	X	4.00	=	3.810		
3	1.500	X	7.050	X	2.00	=	21.150		
4	1.750	X	4.675	X	2.00	=	16.363		
5	1.750	X	4.275	X	1.00	=	7.481		
5A	1.750	X	4.150	X	1.00	=	7.263		
7	2.875	X	3.150	X	1.00	=	9.056		
7A	1.475	X	3.400	X	1.00	=	5.015		
8	7.000	X	2.750	X	2.00	=	38.500		
9	1.750	X	4.275	X	3.00	=	22.444		
9A	1.750	X	4.150	X	1.00	=	7.263		
10	0.500	X	3.175	X	4.00	=	6.350		
SV	2.400	X	0.150	X	2.00	=	0.720		
V	2.050	X	2.350	X	4.00	=	19.270		
V1	2.675	X	4.700	X	2.00	=	25.145		
L1	1.975	X	1.900	X	1.00	=	3.753		
L2	1.975	X	2.500	X	1.00	=	4.938		
L3	1.975	X	1.800	X	1.00	=	3.555		
L4	1.975	X	1.800	X	1.00	=	3.555		
TOTAL							240.419		
B.U.P AREA OF FLOOR=(992.940-240.419)							752.521		

E BUILDING TYPICAL - 3,4,5,6,7,9,10,11,12,14,15,16,17 FLOOR PLAN

E BUILDING EIGHTH FLOOR PLAN

E BUILDING 13 & 18 FLOOR PLAN

OWNER'S NAME
Ganesh Katke & Other Thr. Shaligram Realty LLP
Thr. Yogesh Chinchwadkar.

PROJECT NAME
SURVEY NO : 95/1/2

CTS NO :
DESCRIPTION : REGULAR TRACK, VILLAGE - KIVALE

ARCHITECT
Mehul Vasant Shah
CA/2004/34594

ARCHITECT'S SIGN
Mehul Vasant Shah

DRAWN BY: GSS
SCALE: 1:100
DATE: 21.11.2024
INWARD NO. :-

CHECKED BY: VDT
SHEET NO: 12/15
PAGE NO.:
305-B, Kalprishna building, opp. Ayodhya
village, near Nandikur apartment, off road,
Karve Nagar, Pune-411052. email:
info@architects.com www.architects.com