

Sanctioned No. B.P./kiwale/26/15
Subject to conditions mentioned in the
Office Order No.
aven dated 26/03/25
Pimpri
Date: 26/03/2025



O.C. Signed by
City Engineer
Building Permission Dept.
PCMC, Pimpri, Pune-18

Shalimar
Pimpri-Chinchwad Municipal Corporation
ESTD. 11/10/82

O.C. Signed by
City Engineer

Shalimar
Pimpri-Chinchwad Municipal Corporation
ESTD. 11/10/82

Shalimar
Pimpri-Chinchwad Municipal Corporation
ESTD. 11/10/82

AREA CALCULATION OF "F" BUILDING 2nd MHADA & TYPICAL FLOOR

BLOCK A = 20.050 X 26.475 = 530.823	
1 0.625 X 1.644 X 1.00 = 1.0363	
2 0.300 X 3.175 X 1.00 = 0.9525	
3 0.300 X 3.175 X 1.00 = 0.9525	
4 1.850 X 3.175 X 1.00 = 5.8938	
5 3.650 X 3.000 X 1.00 = 10.9500	
6 1.725 X 3.125 X 1.00 = 5.3906	
7 1.725 X 3.125 X 1.00 = 5.3906	
8 1.725 X 3.125 X 1.00 = 5.3906	
9 1.725 X 3.125 X 1.00 = 5.3906	
10 1.725 X 3.125 X 1.00 = 5.3906	
11 1.725 X 3.125 X 1.00 = 5.3906	
12 1.725 X 3.125 X 1.00 = 5.3906	
TOTAL 115.221	
BUP AREA OF FLOOR = (530.823-115.221) 415.602	


REFUGEE AREA STATEMENT

1. REFUGEE AREA
2. REFUGEE AREA
3. REFUGEE AREA
4. REFUGEE AREA
5. REFUGEE AREA
6. REFUGEE AREA
7. REFUGEE AREA
8. REFUGEE AREA
9. REFUGEE AREA
10. REFUGEE AREA
11. REFUGEE AREA
12. REFUGEE AREA
TOTAL 131.153

AREA CALCULATION OF "F" BUILDING TYPICAL 7 & 12 FLOOR

BLOCK A = 20.050 X 26.475 = 530.823	
1 0.625 X 2.458 X 2.00 = 3.063	
2 0.300 X 1.644 X 1.00 = 0.493	
3 0.300 X 3.175 X 2.00 = 1.905	
4 1.850 X 3.175 X 1.00 = 5.894	
5 3.650 X 3.000 X 1.00 = 10.950	
6 1.725 X 3.125 X 1.00 = 5.391	
7 1.725 X 3.125 X 1.00 = 5.391	
8 1.725 X 3.125 X 1.00 = 5.391	
9 1.725 X 3.125 X 1.00 = 5.391	
10 1.725 X 3.125 X 1.00 = 5.391	
11 1.725 X 3.125 X 1.00 = 5.391	
12 1.725 X 3.125 X 1.00 = 5.391	
TOTAL 131.153	
BUP AREA OF FLOOR = (530.823-131.153) 400.670	

"F" BUILDING 7 & 12 FLOOR PLAN

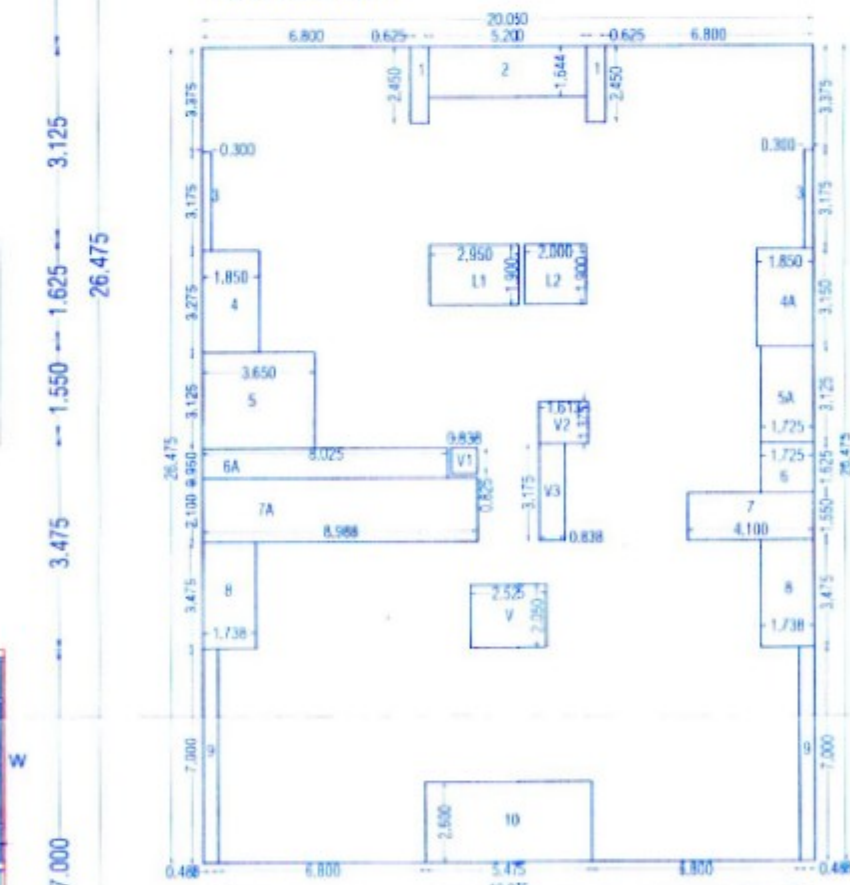

OWNER'S NAME
Ganesh Katar & Other Th: Shalimar Realty LLP
Th: Yogesh Chinchwad

PROJECT NAME:
SURVEY NO: 95/1/2

CTS NO:
DESCRIPTION: REGULAR TRACK, VILLAGE - KIWALE

ARCHITECT
Mehul Vasant Shah
CA/2004/34594

NORTH
DRAWN BY: GSS
SCALE: 1:100
DATE: 21.11.2024
INWARD NO: -

OWNER'S SIGN
[Signature]

ARCHITECT'S SIGN
[Signature]

CHECKED BY: VDT
SHEET NO: 14/15
PAGE NO: -



MSBRA
30-B Kalyaneshwar Building, opp. Anandnagar
opp. New Technical Apartment, 3rd floor
Karan Nagar, Pune-411002. Email:
info@msbra.pune.gov.in
www.msbra.pune.gov.in

FSI STATEMENT OF (F BUILDING) As Per UDCPR 2020

FLOOR	FSI AREA	COMMERCIAL / RESIDENTIAL	MHADA AREA	FSI	REMARKS	TOTAL FSI AREA
GROUND FLOOR	153.414	0.00	0.00	0.00	0	153.414
MEZZANINE FLOOR	77.531	0.00	0.00	0.00	0	77.531
FIRST FLOOR	0.00	211.831	202.775	3.960	4	211.831
SECOND FLOOR	0.00	0.00	415.602	0.00	4	0.000
THIRD FLOOR	0.00	415.602	0.00	0.00	4	415.602
FOURTH FLOOR	0.00	415.602	0.00	0.00	4	415.602
FIFTH FLOOR	0.00	415.602	0.00	0.00	4	415.602
SIXTH FLOOR	0.00	415.602	0.00	0.00	4	415.602
SEVENTH FLOOR	0.00	415.602	0.00	0.00	4	415.602
EIGHTH FLOOR	0.00	415.602	0.00	0.00	4	415.602
NINTH FLOOR	0.00	415.602	0.00	0.00	4	415.602
TENTH FLOOR	0.00	415.602	0.00	0.00	4	415.602
ELEVENTH FLOOR	0.00	415.602	0.00	0.00	4	415.602
TWELFTH FLOOR	0.00	415.602	0.00	0.00	4	415.602
THIRTEENTH FLOOR	0.00	415.602	0.00	0.00	4	415.602
FOURTEENTH FLOOR	0.00	415.602	0.00	0.00	4	415.602
FIFTEENTH FLOOR	0.00	415.602	0.00	0.00	4	415.602
SIXTEENTH FLOOR	0.00	415.602	0.00	0.00	4	415.602
TOTAL	230.945	500.350	618.377	2.960	64.000	625.340

MSBRA
30-B Kalyaneshwar Building, opp. Anandnagar
opp. New Technical Apartment, 3rd floor
Karan Nagar, Pune-411002. Email:
info@msbra.pune.gov.in
www.msbra.pune.gov.in

MSBRA
30-B Kalyaneshwar Building, opp. Anandnagar
opp. New Technical Apartment, 3rd floor
Karan Nagar, Pune-411002. Email:
info@msbra.pune.gov.in
www.msbra.pune.gov.in

AREA CALCULATION OF "F" BUILDING FIRST FLOOR MHADA FLAT

BLOCK A = 20.050 X 12.825 = 257.141	
1 0.625 X 2.458 X 2.00 = 3.063	
2 0.300 X 3.175 X 1.00 = 0.953	
3 0.300 X 3.175 X 1.00 = 0.953	
4 1.850 X 3.175 X 1.00 = 5.894	
5 3.650 X 3.000 X 1.00 = 10.950	
6 1.725 X 3.125 X 1.00 = 5.391	
7 1.725 X 3.125 X 1.00 = 5.391	
8 1.725 X 3.125 X 1.00 = 5.391	
9 1.725 X 3.125 X 1.00 = 5.391	
10 1.725 X 3.125 X 1.00 = 5.391	
11 1.725 X 3.125 X 1.00 = 5.391	
12 1.725 X 3.125 X 1.00 = 5.391	
TOTAL 53.366	
BUP AREA OF FLOOR = (257.141-53.366) 203.775	

AREA CALCULATION OF "F" BUILDING FIRST FLOOR

BLOCK A = 18.075 X 13.650 = 246.37	
1 1.228 X 1.625 X 2.00 = 4.023	
2 3.613 X 1.550 X 2.00 = 11.200	
3 1.250 X 3.475 X 2.00 = 8.688	
4 5.475 X 3.260 X 1.00 = 14.235	
5 2.525 X 2.050 X 1.00 = 5.176	
6 0.808 X 3.050 X 1.00 = 2.556	
7 0.808 X 3.175 X 1.00 = 2.661	
TOTAL 48.539	
BUP AREA OF FLOOR = (246.37-48.539) 197.831	


F BUILDING GROUND FLOOR PLAN



AREA CALCULATION OF "F" BUILDING GROUND FLOOR

BLOCK A = 16.825 X 11.225 = 189.026	
1 35.614 X 1.00 = 35.614	
TOTAL 35.614	
BUP AREA OF FLOOR = (189.026-35.614) 153.414	

F BUILDING MEZZANINE FLOOR PLAN

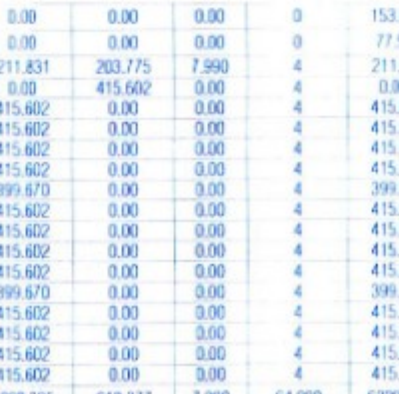

MSBRA
30-B Kalyaneshwar Building, opp. Anandnagar
opp. New Technical Apartment, 3rd floor
Karan Nagar, Pune-411002. Email:
info@msbra.pune.gov.in
www.msbra.pune.gov.in

MSBRA
30-B Kalyaneshwar Building, opp. Anandnagar
opp. New Technical Apartment, 3rd floor
Karan Nagar, Pune-411002. Email:
info@msbra.pune.gov.in
www.msbra.pune.gov.in

AREA CALCULATION OF "F" BUILDING FIRST FLOOR MHADA FLAT

BLOCK A = 20.050 X 12.825 = 257.141	
1 0.625 X 2.458 X 2.00 = 3.063	
2 0.300 X 3.175 X 1.00 = 0.953	
3 0.300 X 3.175 X 1.00 = 0.953	
4 1.850 X 3.175 X 1.00 = 5.894	
5 3.650 X 3.000 X 1.00 = 10.950	
6 1.725 X 3.125 X 1.00 = 5.391	
7 1.725 X 3.125 X 1.00 = 5.391	
8 1.725 X 3.125 X 1.00 = 5.391	
9 1.725 X 3.125 X 1.00 = 5.391	
10 1.725 X 3.125 X 1.00 = 5.391	
11 1.725 X 3.125 X 1.00 = 5.391	
12 1.725 X 3.125 X 1.00 = 5.391	
TOTAL 53.366	
BUP AREA OF FLOOR = (257.141-53.366) 203.775	

AREA CALCULATION OF "F" BUILDING FIRST FLOOR

BLOCK A = 18.075 X 13.650 = 246.37	
1 1.228 X 1.625 X 2.00 = 4.023	
2 3.613 X 1.550 X 2.00 = 11.200	
3 1.250 X 3.475 X 2.00 = 8.688	
4 5.475 X 3.260 X 1.00 = 14.235	
5 2.525 X 2.050 X 1.00 = 5.176	
6 0.808 X 3.050 X 1.00 = 2.556	
7 0.808 X 3.175 X 1.00 = 2.661	
TOTAL 48.539	
BUP AREA OF FLOOR = (246.37-48.539) 197.831	


F BUILDING GROUND FLOOR PLAN



AREA CALCULATION OF "F" BUILDING GROUND FLOOR

BLOCK A = 16.825 X 11.225 = 189.026	
1 35.614 X 1.00 = 35.614	
TOTAL 35.614	
BUP AREA OF FLOOR = (189.026-35.614) 153.414	

F BUILDING MEZZANINE FLOOR PLAN

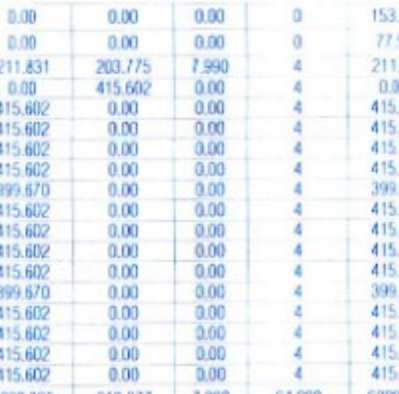

MSBRA
30-B Kalyaneshwar Building, opp. Anandnagar
opp. New Technical Apartment, 3rd floor
Karan Nagar, Pune-411002. Email:
info@msbra.pune.gov.in
www.msbra.pune.gov.in

MSBRA
30-B Kalyaneshwar Building, opp. Anandnagar
opp. New Technical Apartment, 3rd floor
Karan Nagar, Pune-411002. Email:
info@msbra.pune.gov.in
www.msbra.pune.gov.in

AREA CALCULATION OF "F" BUILDING FIRST FLOOR MHADA FLAT

BLOCK A = 20.050 X 12.825 = 257.141	
1 0.625 X 2.458 X 2.00 = 3.063	
2 0.300 X 3.175 X 1.00 = 0.953	
3 0.300 X 3.175 X 1.00 = 0.953	
4 1.850 X 3.175 X 1.00 = 5.894	
5 3.650 X 3.000 X 1.00 = 10.950	
6 1.725 X 3.125 X 1.00 = 5.391	
7 1.725 X 3.125 X 1.00 = 5.391	
8 1.725 X 3.125 X 1.00 = 5.391	
9 1.725 X 3.125 X 1.00 = 5.391	
10 1.725 X 3.125 X 1.00 = 5.391	
11 1.725 X 3.125 X 1.00 = 5.391	
12 1.725 X 3.125 X 1.00 = 5.391	
TOTAL 53.366	
BUP AREA OF FLOOR = (257.141-53.366) 203.775	

AREA CALCULATION OF "F" BUILDING FIRST FLOOR

BLOCK A = 18.075 X 13.650 = 246.37	
1 1.228 X 1.625 X 2.00 = 4.023	
2 3.613 X 1.550 X 2.00 = 11.200	
3 1.250 X 3.475 X 2.00 = 8.688	
4 5.475 X 3.260 X 1.00 = 14.235	
5 2.525 X 2.050 X 1.00 = 5.176	
6 0.808 X 3.050 X 1.00 = 2.556	
7 0.808 X 3.175 X 1.00 = 2.661	
TOTAL 48.539	
BUP AREA OF FLOOR = (246.37-48.539) 197.831	

F BUILDING GROUND FLOOR PLAN



AREA CALCULATION OF "F" BUILDING GROUND FLOOR

BLOCK A = 16.825 X 11.225 = 189.026	
1 35.614 X 1.00 = 35.614	
TOTAL 35.614	
BUP AREA OF FLOOR = (189.026-35.614) 153.414	

F BUILDING MEZZANINE FLOOR PLAN

