

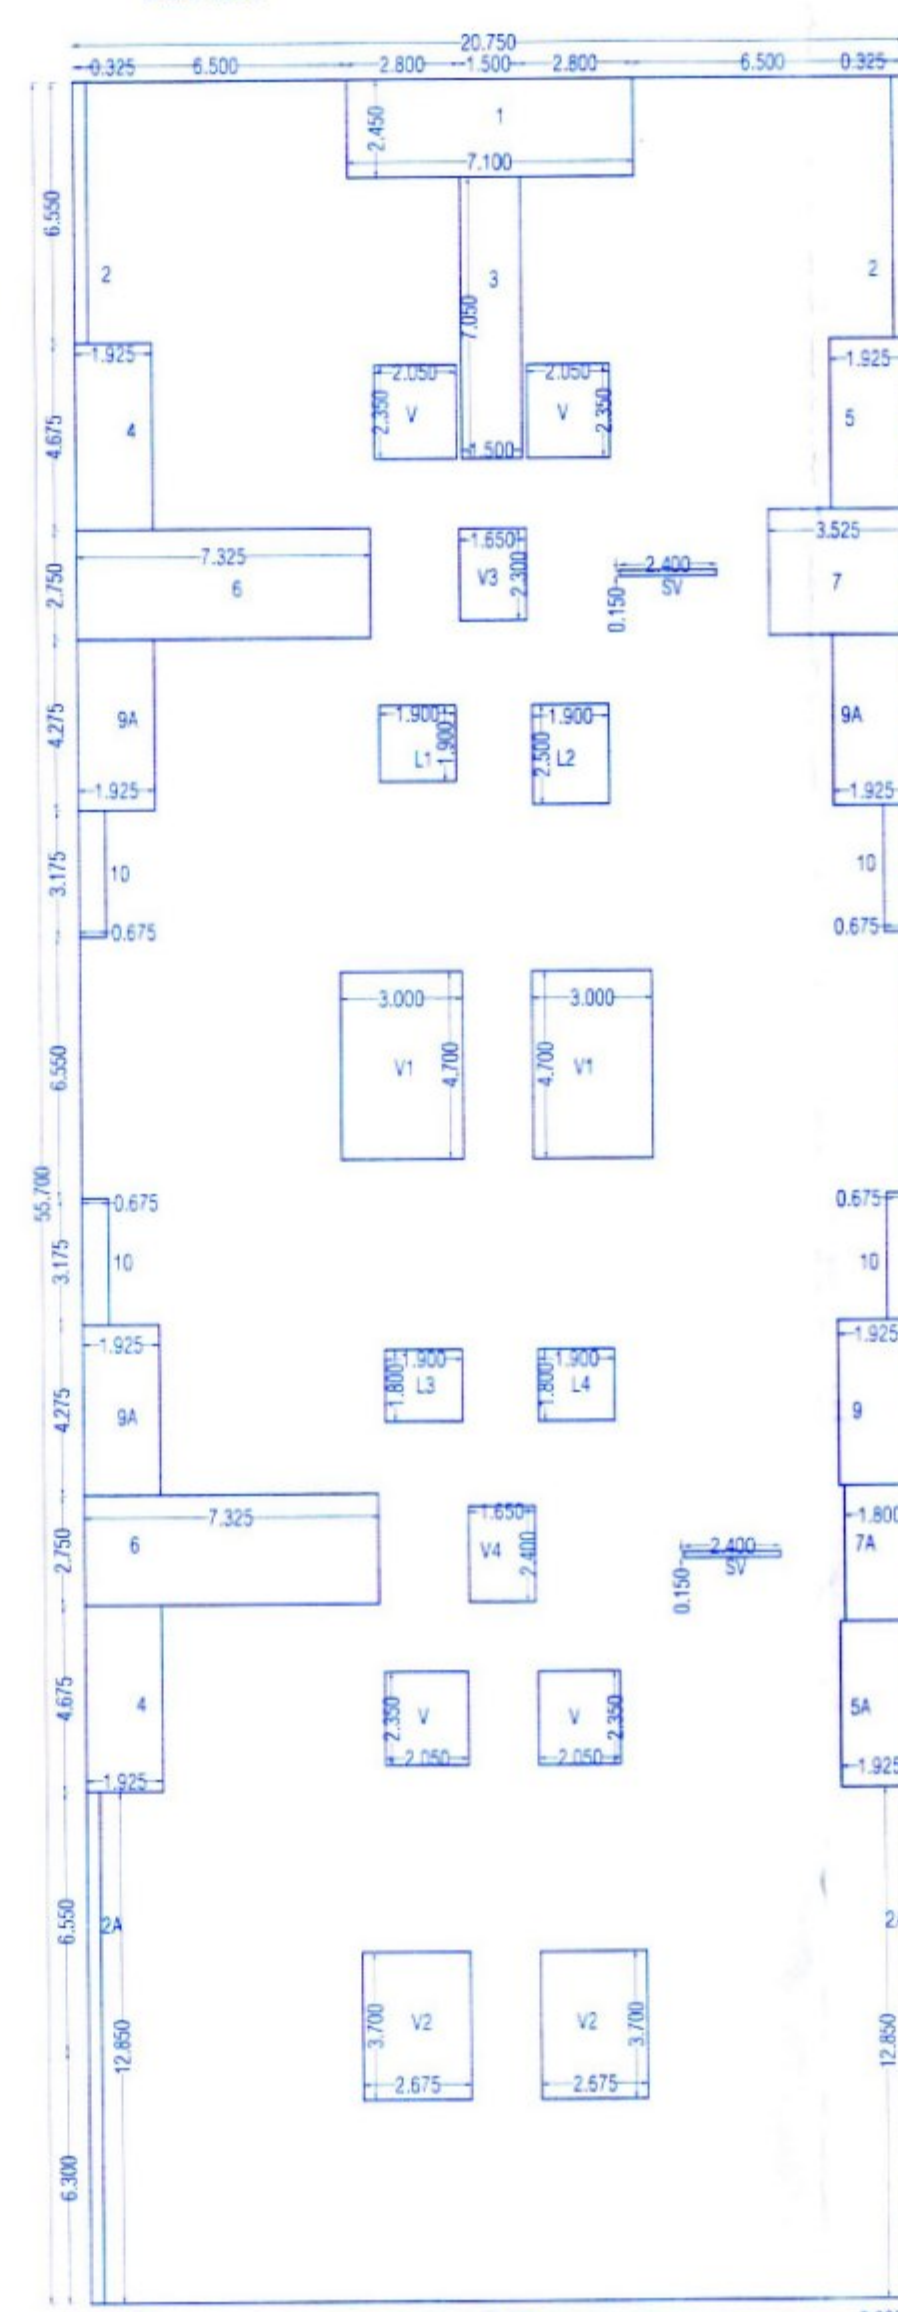
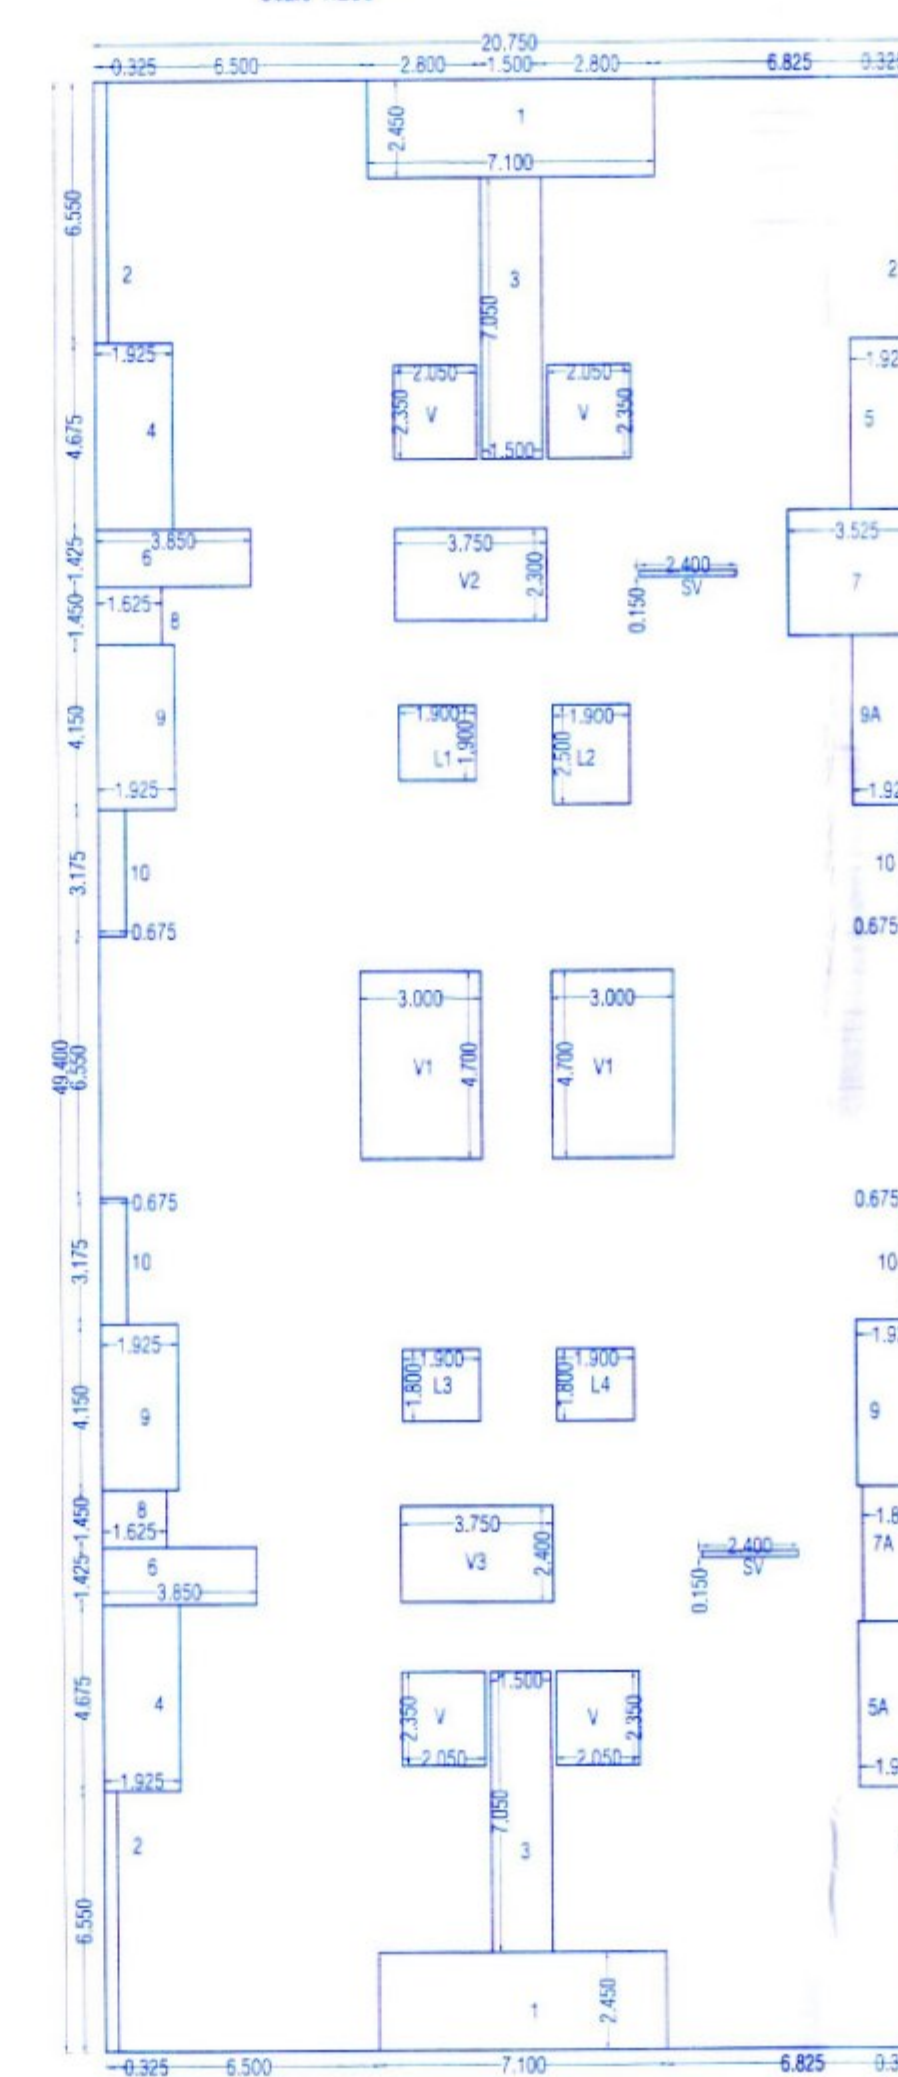
Sanctioned No. B.P. Kivale 12/15
Subject to conditions mentioned in the
Office Order No.
Dated 26/12/15
Pimpri
Date: 26/12/15

O. C. Signed by
City Engineer



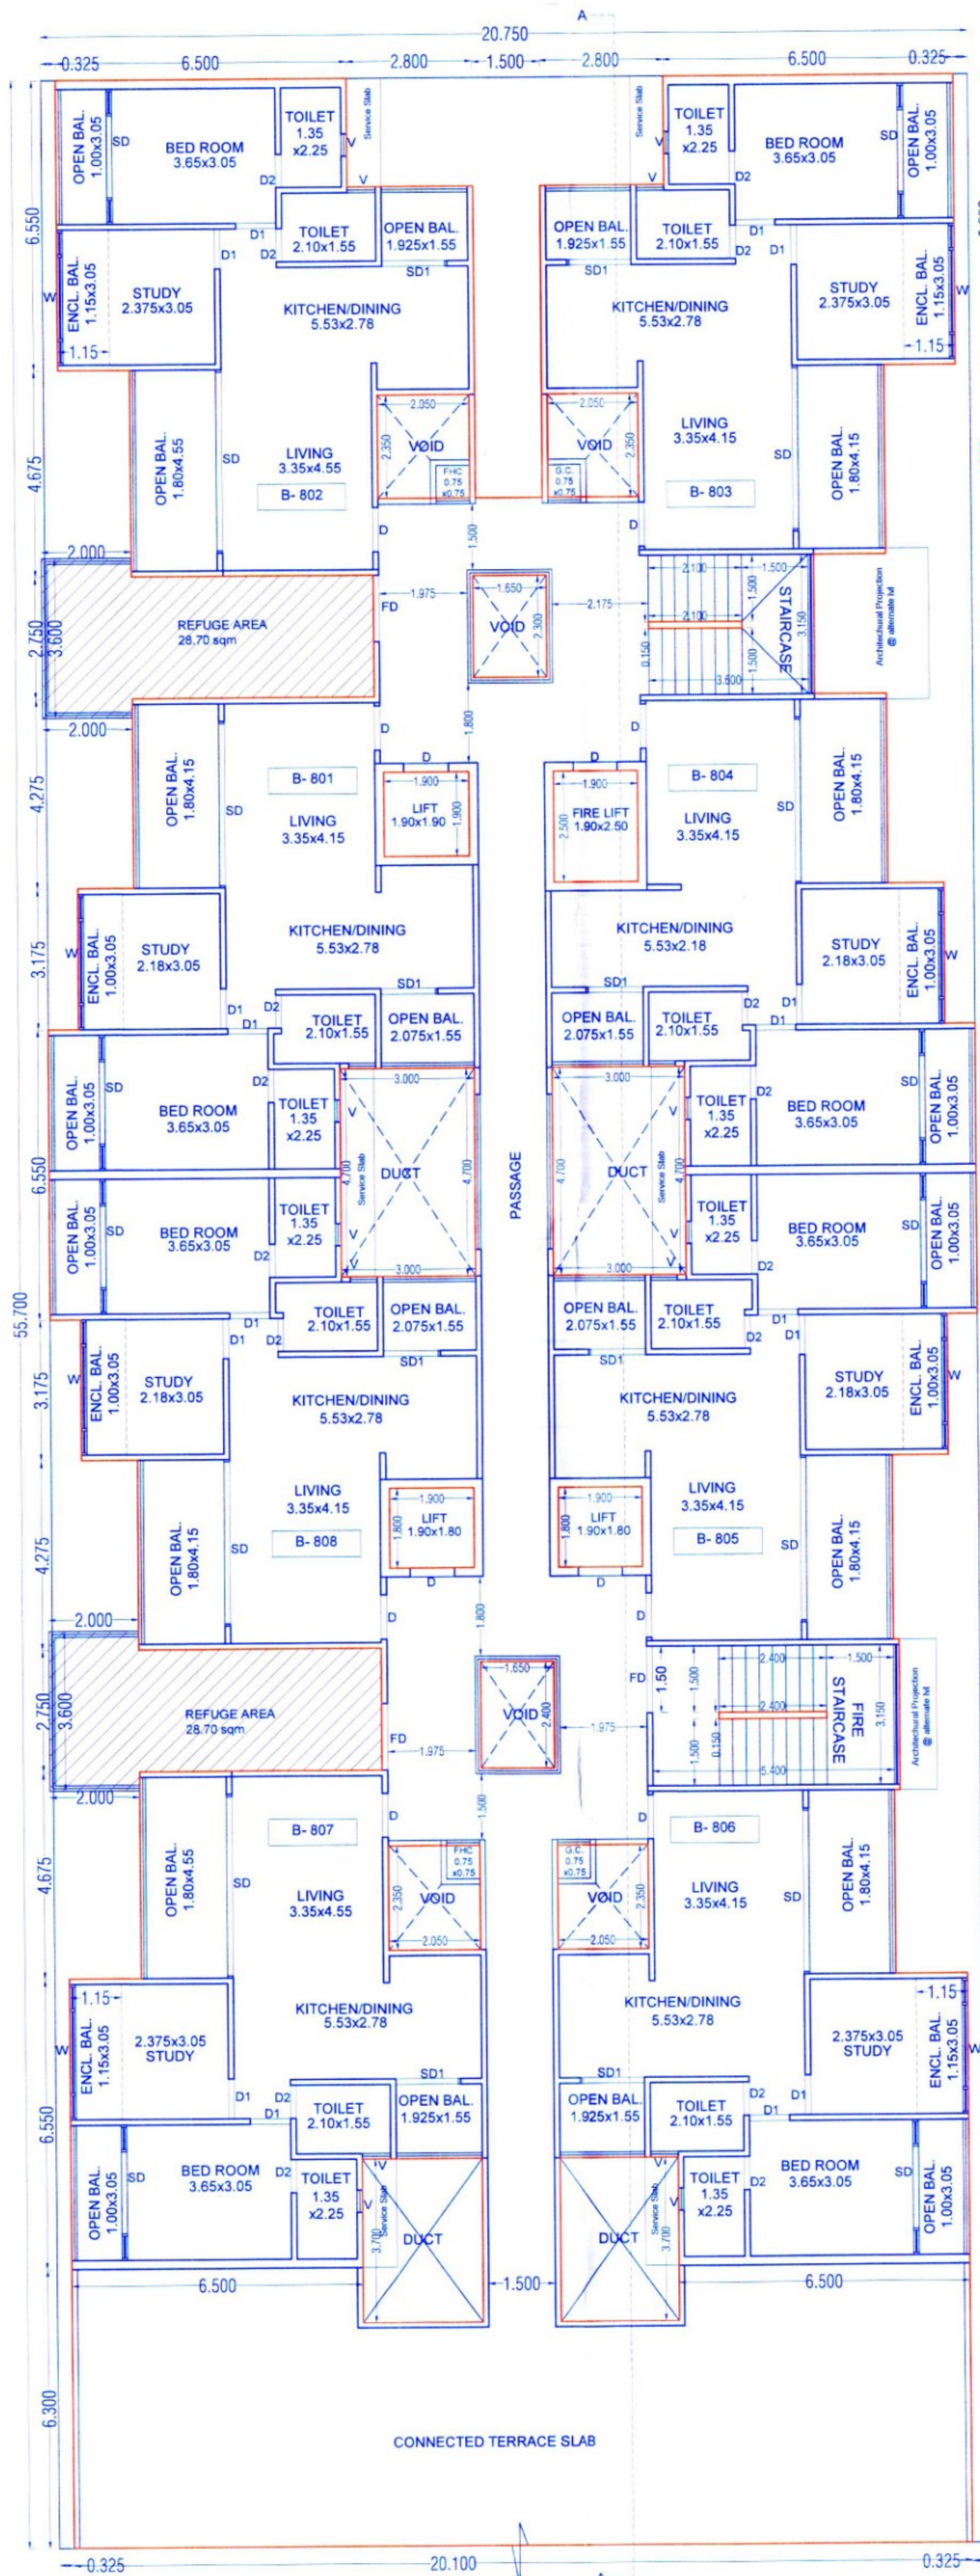
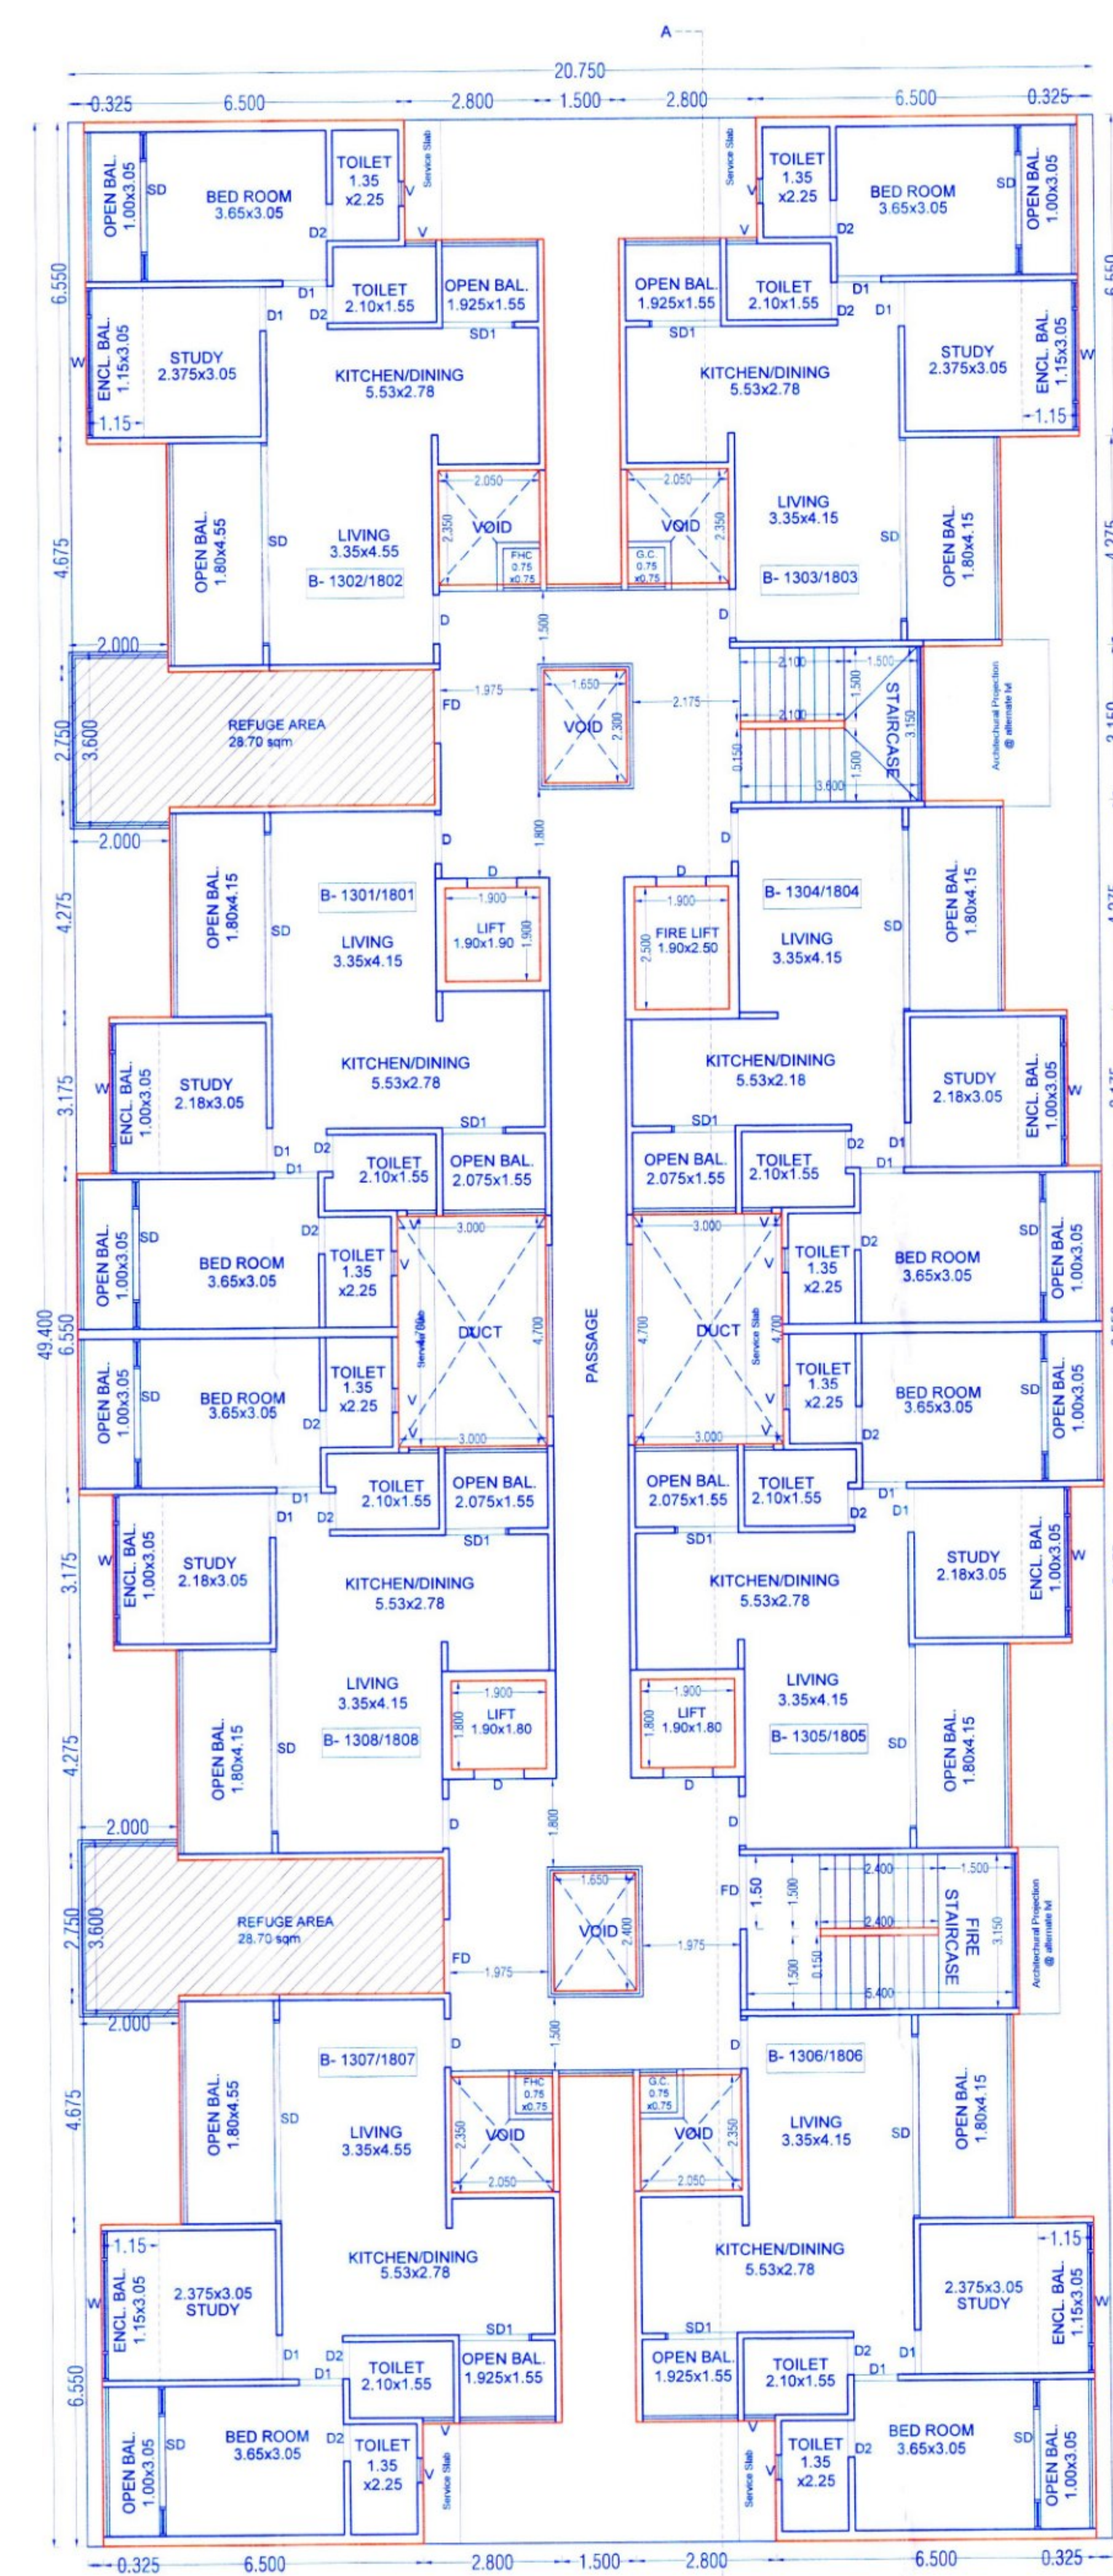
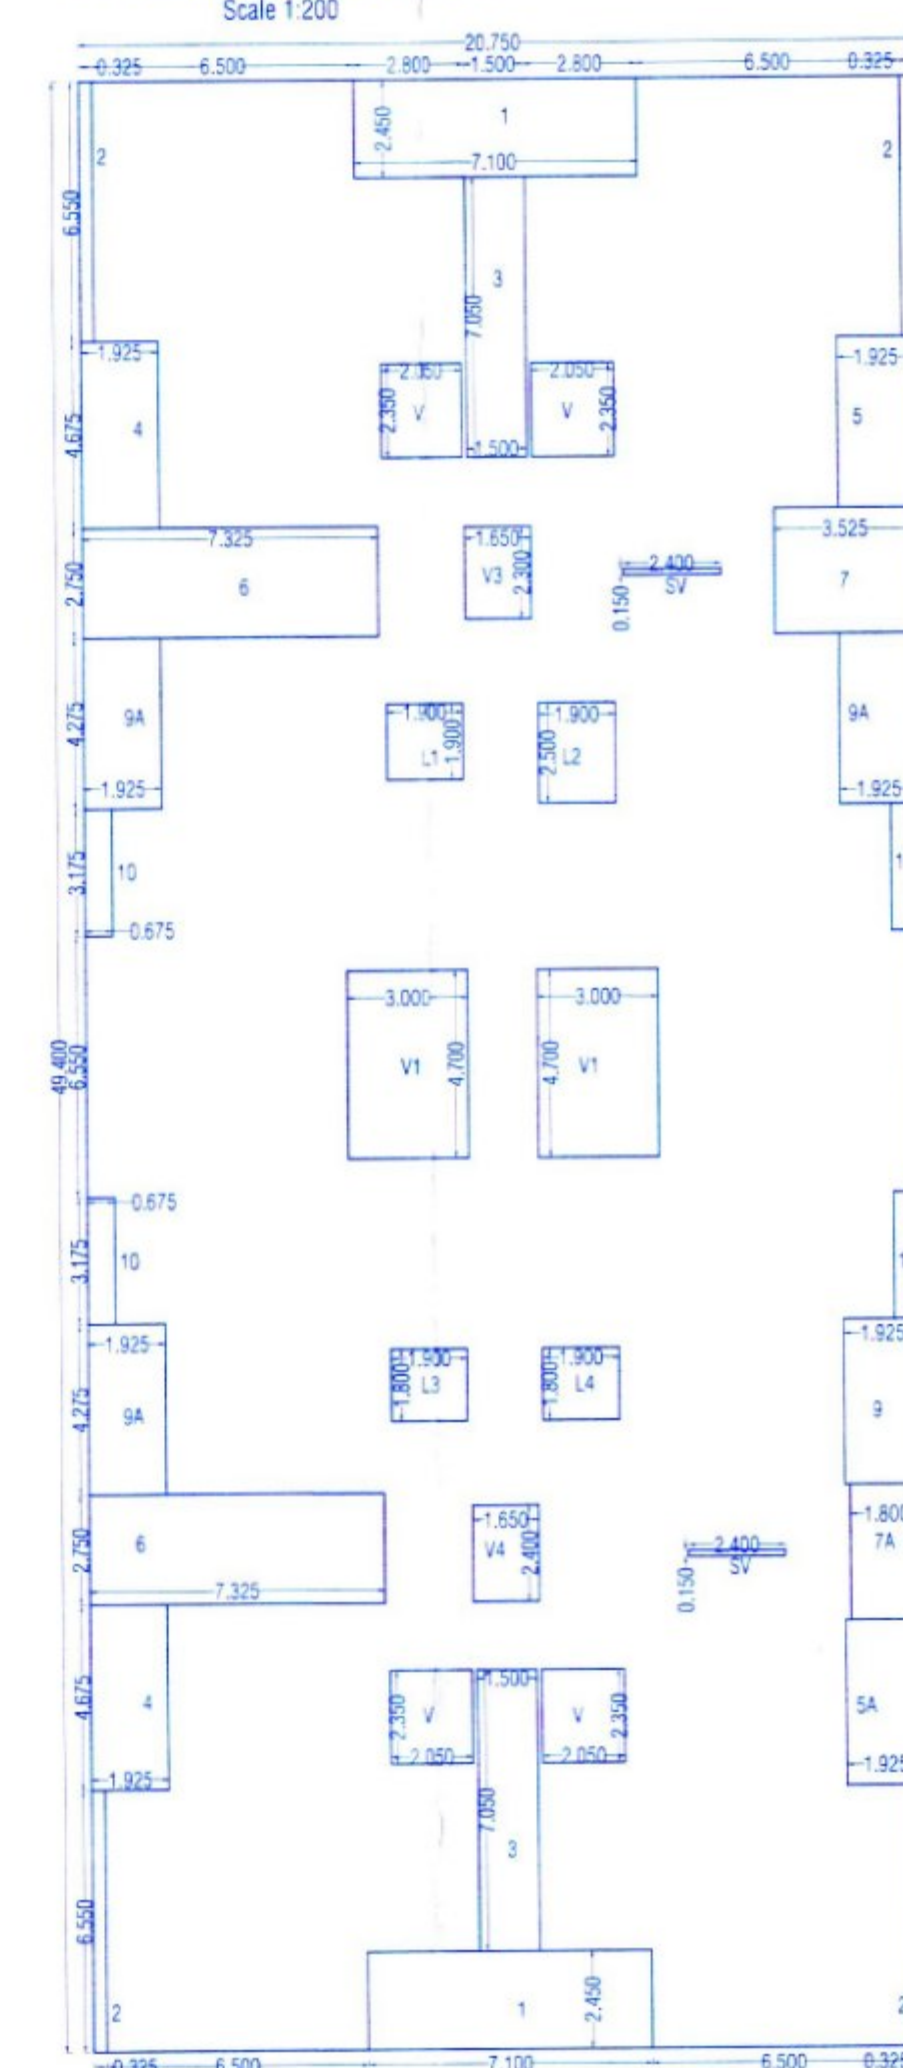
AREA CALCULATION OF "B" BUILDING EIGHTH FLOOR

BLOCK A = 20.750 x 55.700 = 1155.775						
1	7.100	X	2.450	X	1.000	= 17.395
2	0.325	X	6.550	X	2.000	= 4.258
2A	0.325	X	12.850	X	2.000	= 8.353
3	1.500	X	7.050	X	1.000	= 10.575
4	1.925	X	4.675	X	2.000	= 17.999
5	1.925	X	4.275	X	1.000	= 8.229
5A	1.925	X	4.150	X	1.000	= 7.989
6	7.325	X	2.750	X	2.000	= 40.288
7	3.525	X	3.150	X	1.000	= 11.104
7A	1.800	X	3.400	X	1.000	= 6.120
9	1.925	X	4.150	X	1.000	= 7.989
9A	1.925	X	4.275	X	3.000	= 24.688
10	0.675	X	3.175	X	4.000	= 8.572
SV	2.400	X	0.150	X	2.000	= 0.720
V	2.050	X	2.350	X	4.000	= 19.270
V1	3.000	X	4.700	X	2.000	= 28.200
V2	2.875	X	3.700	X	2.000	= 19.750
V3	1.650	X	2.300	X	1.000	= 3.750
V4	1.650	X	2.400	X	1.000	= 3.960
L1	1.900	X	1.900	X	1.000	= 3.610
L2	1.900	X	2.500	X	1.000	= 4.750
L3	1.900	X	1.800	X	1.000	= 3.420
L4	1.900	X	1.800	X	1.000	= 3.420
TOTAL						264.498
B/U AREA OF FLOOR = (1155.775-264.498)						891.277

"B" BUILDING
EIGHTH FLOOR PLAN
Scale 1:200"B" BUILDING TYPICAL FLOOR PLAN
Scale 1:200

AREA CALCULATION OF "B" BUILDING TYPICAL FLOOR

BLOCK A = 20.750 x 49.400 = 1025.050							
1	7.100	X	2.450	X	2.000	=	34.790
2	0.325	X	6.550	X	4.000	=	8.515
3	1.500	X	7.050	X	2.000	=	21.150
4	1.925	X	4.675	X	2.000	=	17.999
5	1.925	X	4.275	X	1.000	=	8.229
5A	1.925	X	4.150	X	1.000	=	7.989
6	3.850	X	1.425	X	2.000	=	10.973
7	3.525	X	3.150	X	1.000	=	11.104
7A	1.800	X	3.400	X	1.000	=	6.120
8	1.625	X	1.450	X	2.000	=	4.713
9	1.925	X	4.150	X	3.000	=	23.965
9A	1.925	X	4.275	X	1.000	=	8.229
10	0.675	X	3.175	X	4.000	=	8.572
SV	2.400	X	0.150	X	2.000	=	0.720
V	2.050	X	2.350	X	4.000	=	19.270
V1	3.000	X	4.700	X	2.000	=	28.200
V2	3.750	X	2.300	X	1.000	=	8.625
V3	3.750	X	2.400	X	1.000	=	9.000
L1	1.900	X	1.900	X	1.000	=	3.610
L2	1.900	X	2.500	X	1.000	=	4.750
L3	1.900	X	1.800	X	1.000	=	3.420
L4	1.900	X	1.800	X	1.000	=	3.420
TOTAL							253.354
B/U AREA OF FLOOR = (1025.050-253.354)							771.696

B BUILDING
TYPICAL - 3,4,5,6,7,9,10,11,12,14,15,16,17
FLOOR PLANB BUILDING
EIGHTH FLOOR PLANB BUILDING
13th & 18th FLOOR PLAN"B" BUILDING 13 & 18 FLOOR PLAN
Scale 1:200

AREA CALCULATION OF "B" BUILDING 13 & 18 FLOOR

AREA CALCULATION OF BUILDING TO 10' FLOOR

BLOCK A = 20.750 X 49.400 =	1025.050					
1	7.100	X	2.450	X	2.000	= 34.790
2	0.325	X	6.550	X	4.000	= 8.515
3	1.500	X	7.050	X	2.000	= 21.150
4	1.925	X	4.675	X	2.000	= 17.999
5	1.925	X	4.275	X	1.000	= 8.229
5A	1.925	X	4.150	X	1.000	= 7.989
6	7.325	X	2.750	X	2.000	= 40.288
7	3.525	X	3.150	X	1.000	= 11.104
7A	1.800	X	3.400	X	1.000	= 6.120
9	1.925	X	4.150	X	1.000	= 7.989
9A	1.925	X	4.275	X	3.000	= 24.688
10	0.675	X	3.175	X	4.000	= 8.572
SV	2.400	X	0.150	X	2.000	= 0.720
V	2.050	X	2.350	X	4.000	= 19.270
V1	3.000	X	4.700	X	2.000	= 28.200
V3	1.625	X	2.300	X	1.000	= 3.737
V4	1.625	X	2.400	X	1.000	= 3.900
L1	1.900	X	1.900	X	1.000	= 3.610
L2	1.900	X	2.500	X	1.000	= 4.750
L3	1.900	X	1.800	X	1.000	= 3.420
L4	1.900	X	1.800	X	1.000	= 3.420
TOTAL						= 268.460
B/U AREA OF FLOOR = (1025.050-268.460)						= 756.590

OWNER'S NAME
Ganesh Katala & Other Thr. Shaligram Realty LLP
Thr. Yogesh Chintwadde

PROJECT NAME :

SURVEY NO : 95/1/2

CTS NO :

DESCRIPTION : REGULAR TRACK, VILLAGE - KIVALE

ARCHITECT

Mehul Vasant Shah

CA/2004/34594

ARCHITECT'S SIGN

Mehul

NORTH

DRAWN BY: GSS

SCALE : 1:100

DATE : 21.11.2024

INWARD NO. :-

CHECKED BY: VDT

SHEET NO.: 04/15

PAGE NO.:



305-B, Kalyanika building, opp. Ayaz Chhaya
wsg. near Nandani apartment, D.P. road,
Karni Nagar, Pune-411052 email :-
info@architects.com
www.architects.com