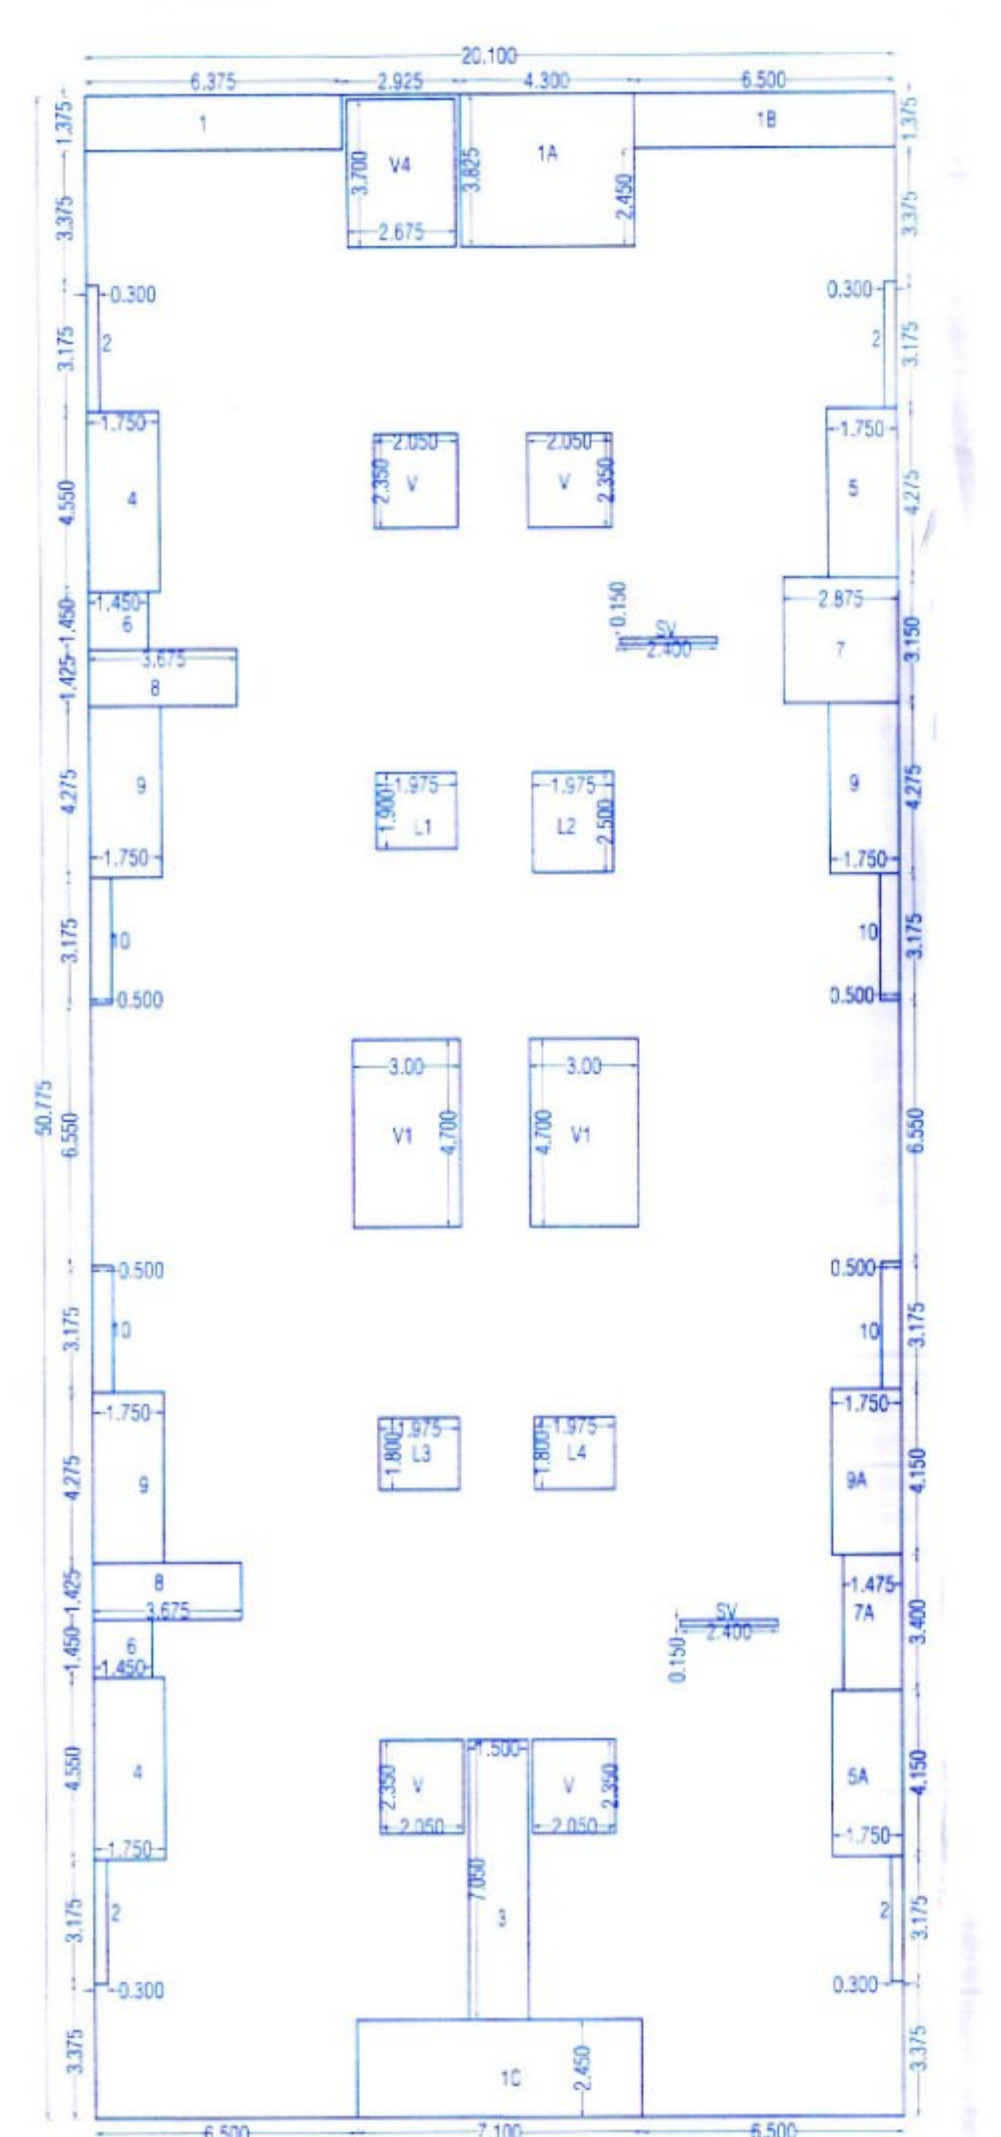


AREA CALCULATION OF THIRD FLOOR									
BLOCK A = 20.100 x 50.775 = 1020.577									
1A	4.300	X	3.825	X	1.00	=	16.468		
1B	6.500	X	1.375	X	1.00	=	8.938		
1C	7.100	X	2.450	X	1.00	=	17.395		
2	0.300	X	3.175	X	4.00	=	3.810		
3	1.500	X	7.050	X	1.00	=	10.575		
4	1.750	X	4.550	X	2.00	=	15.925		
5	1.750	X	4.550	X	2.00	=	15.925		
5A	1.750	X	4.150	X	1.00	=	7.263		
6	1.450	X	1.450	X	2.00	=	4.205		
7	2.875	X	3.150	X	1.00	=	9.056		
7A	1.475	X	3.400	X	1.00	=	5.015		
8	3.675	X	1.425	X	3.00	=	16.474		
9	1.750	X	4.275	X	3.00	=	22.444		
9A	1.750	X	4.150	X	1.00	=	7.263		
10	0.500	X	3.175	X	4.00	=	6.350		
SV	2.400	X	0.150	X	2.00	=	0.720		
V	2.050	X	2.350	X	4.00	=	19.270		
V1	2.675	X	4.700	X	2.00	=	25.145		
L1	1.975	X	1.800	X	1.00	=	3.555		
L2	1.975	X	2.500	X	1.00	=	4.938		
L3	1.975	X	1.800	X	1.00	=	3.555		
L4	1.975	X	1.800	X	1.00	=	3.555		
TOTAL						=	232.238		
B.U.P AREA OF FLOOR = (1020.577 - 232.238)							788.339		

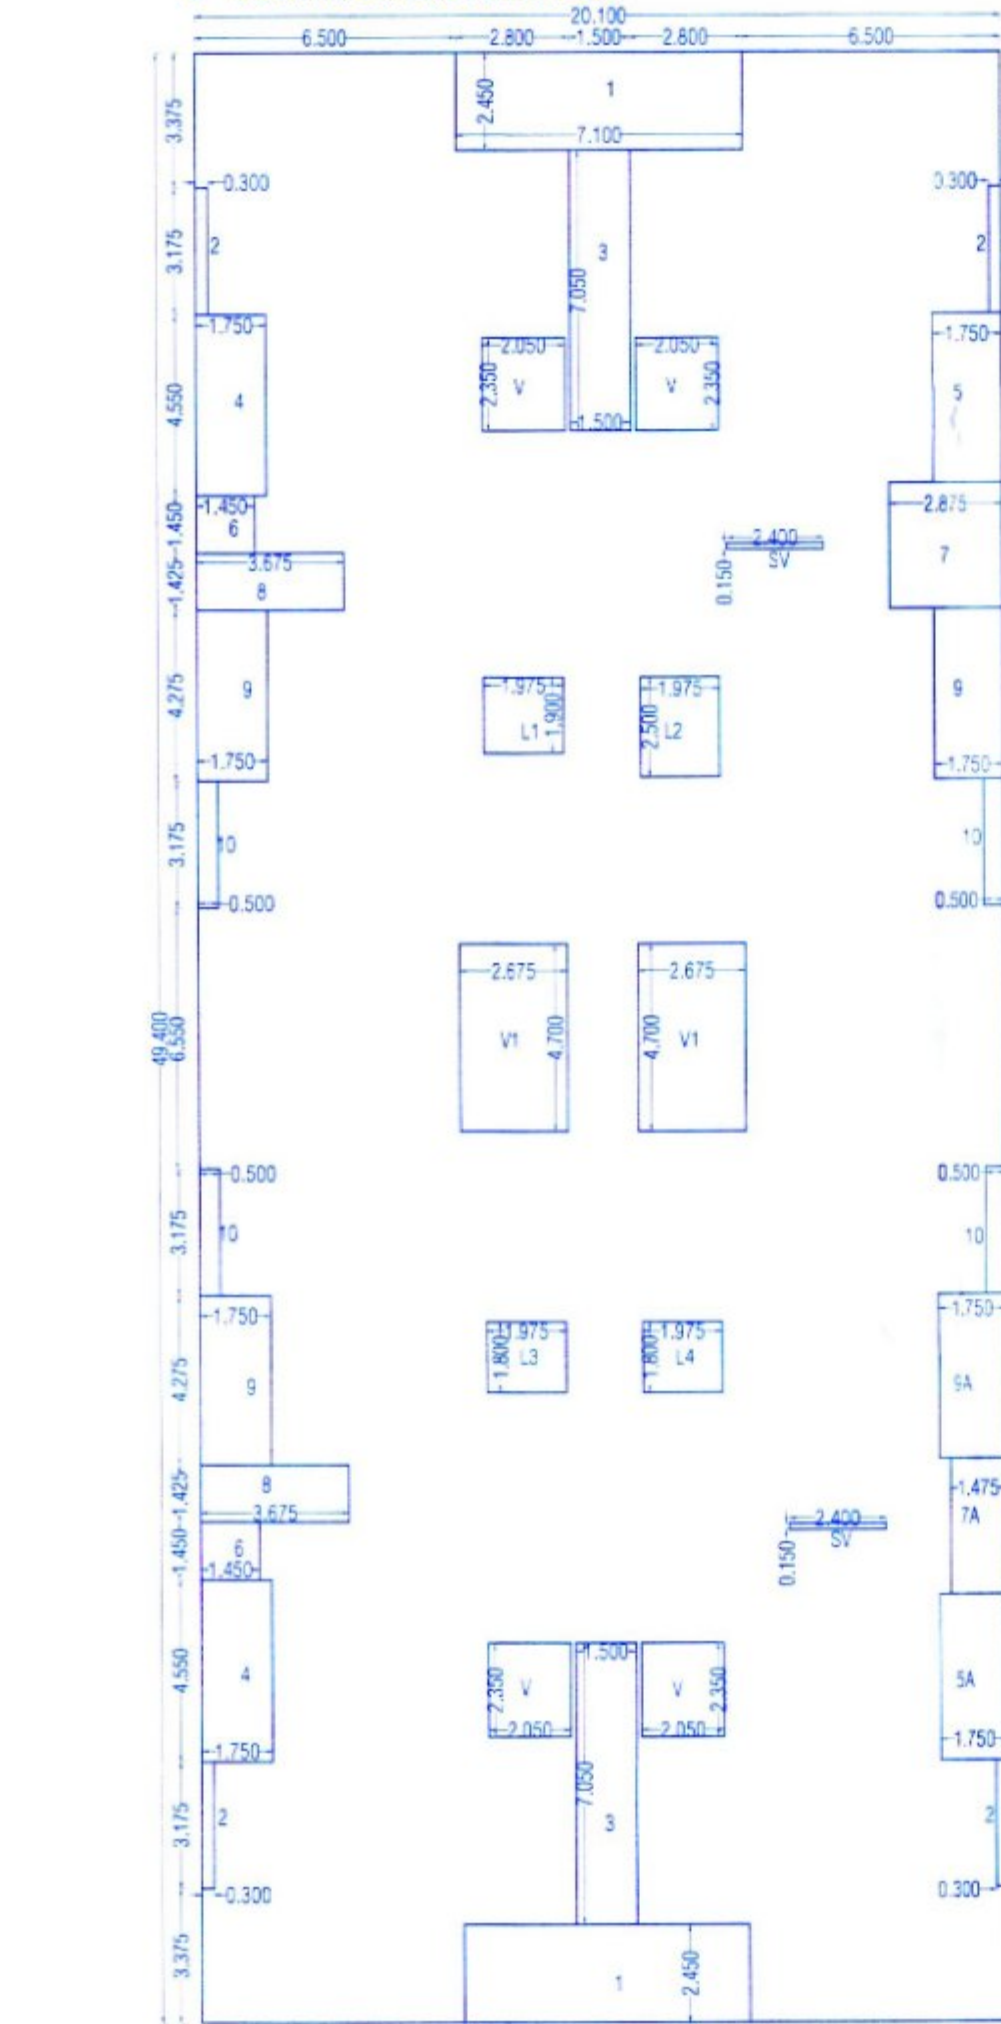
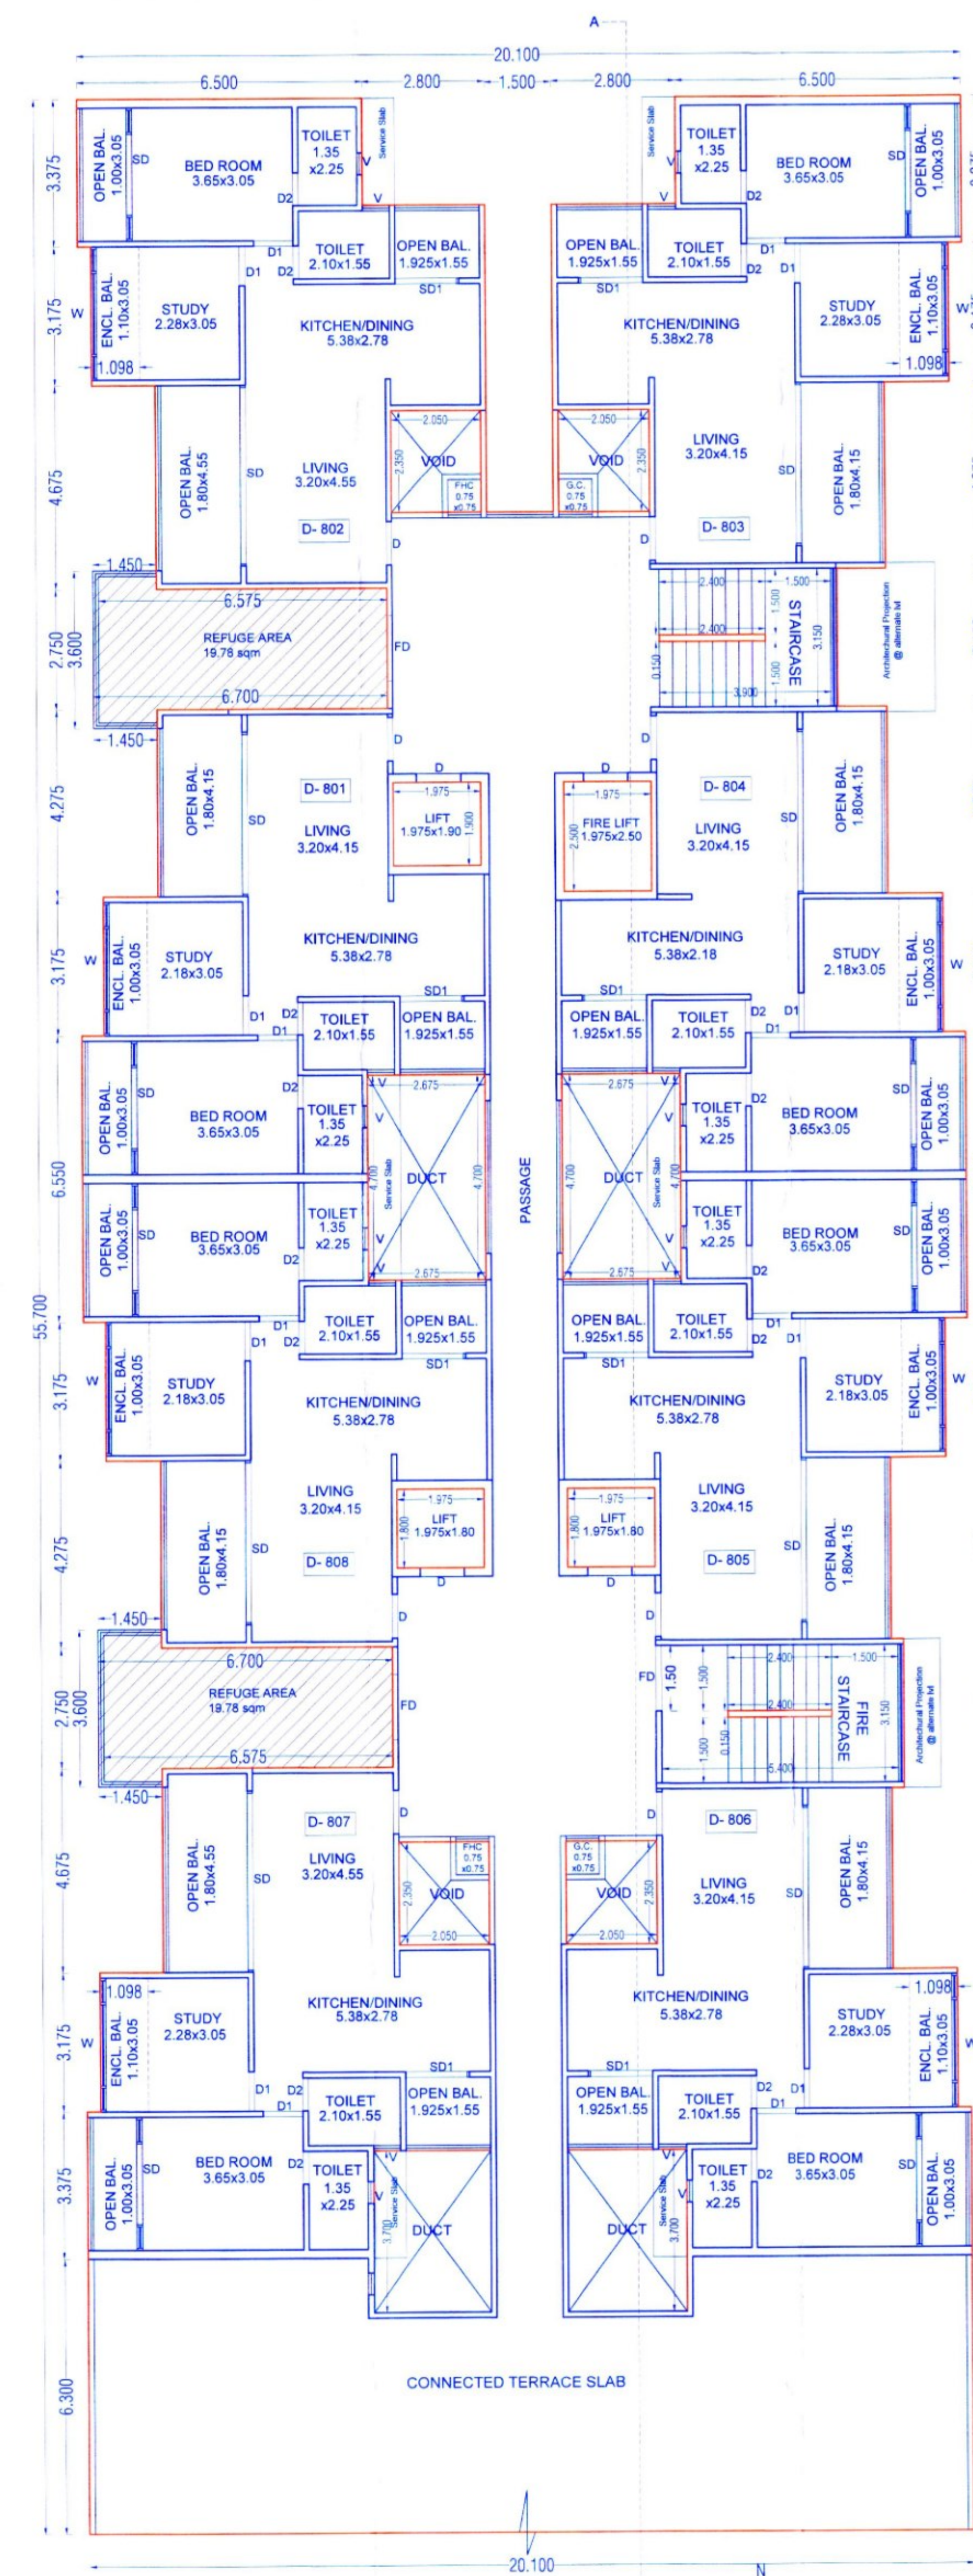
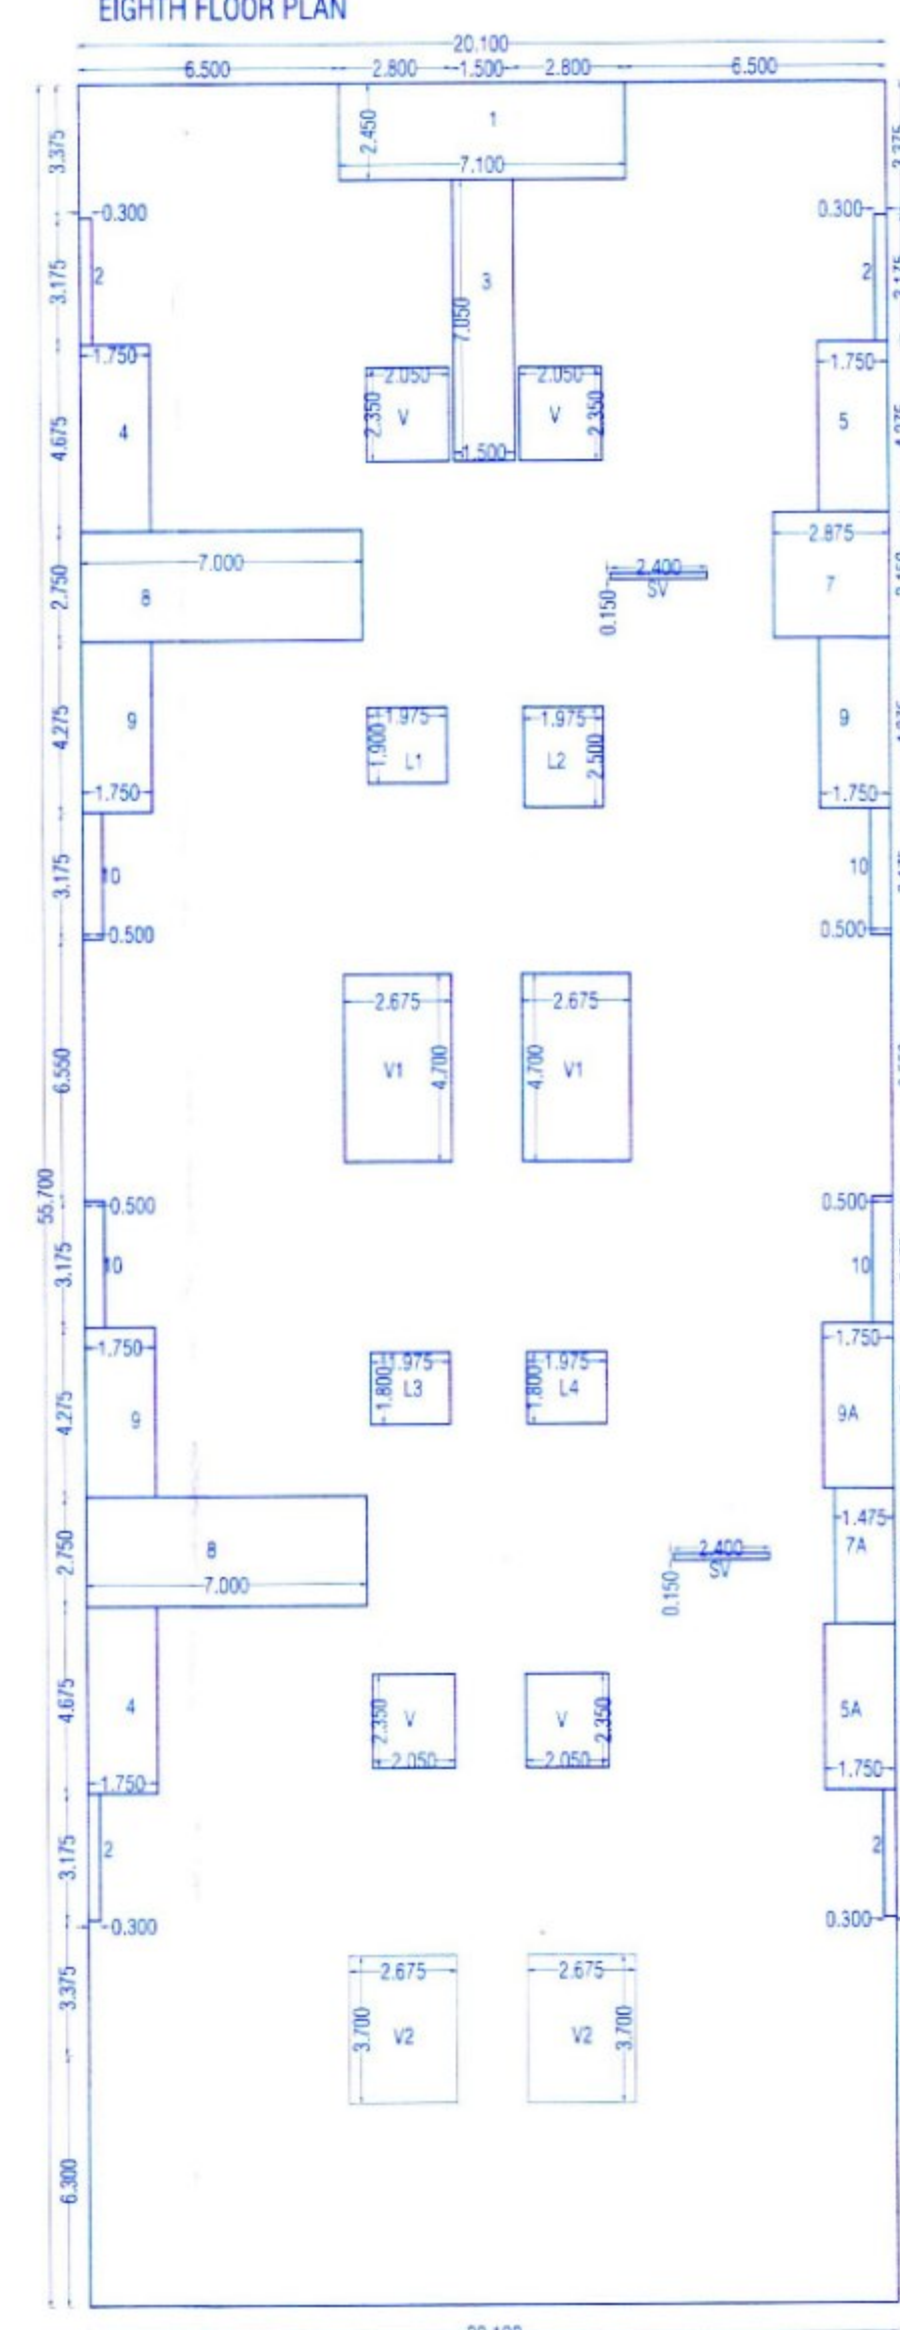
AREA CALCULATION OF "D" BUILDING TYPICAL FLOOR									
BLOCK A = 20.100 x 49.400 = 992.840									
1	7.100	X	2.450	X	2.00	=	34.790		
2	0.300	X	3.175	X	4.00	=	3.810		
3	1.500	X	7.050	X	2.00	=	21.150		
4	1.750	X	4.550	X	2.00	=	15.925		
5	1.750	X	4.550	X	2.00	=	15.925		
5A	1.750	X	4.150	X	1.00	=	7.263		
6	1.450	X	1.450	X	2.00	=	4.205		
7	2.875	X	3.150	X	1.00	=	9.056		
7A	1.475	X	3.400	X	1.00	=	5.015		
8	3.675	X	1.425	X	3.00	=	16.474		
9	1.750	X	4.275	X	3.00	=	22.444		
9A	1.750	X	4.150	X	1.00	=	7.263		
10	0.500	X	3.175	X	4.00	=	6.350		
SV	2.400	X	0.150	X	2.00	=	0.720		
V	2.050	X	2.350	X	4.00	=	19.270		
V1	2.675	X	4.700	X	2.00	=	25.145		
L1	1.975	X	1.800	X	1.00	=	3.553		
L2	1.975	X	2.500	X	1.00	=	4.938		
L3	1.975	X	1.800	X	1.00	=	3.555		
L4	1.975	X	1.800	X	1.00	=	3.555		
TOTAL						=	216.160		
B.U.P AREA OF FLOOR = (992.840 - 216.160)							776.680		

AREA CALCULATION OF "D" BUILDING EIGHTH FLOOR									
BLOCK A = 20.100 x 55.700 = 1119.57									
1	7.100	X	2.450	X	1.00	=	17.395		
2	0.300	X	3.175	X	1.00	=	3.810		
3	1.500	X	7.050	X	1.00	=	10.575		
4	1.750	X	4.575	X	2.00	=	15.938		
5	1.750	X	4.275	X	1.00	=	7.481		
5A	1.750	X	4.150	X	1.00	=	7.263		
7	2.875	X	3.150	X	1.00	=	9.056		
7A	1.475	X	3.400	X	1.00	=	5.015		
8	7.000	X	2.750	X	2.00	=	38.500		
9	1.750	X	4.275	X	3.00	=	22.444		
9A	1.750	X	4.150	X	1.00	=	7.263		
10	0.500	X	3.175	X	4.00	=	6.350		
SV	2.400	X	0.150	X	2.00	=	0.720		
V	2.050	X	2.350	X	4.00	=	19.270		
V1	2.675	X	4.700	X	2.00	=	25.145		
V2	2.675	X	3.700	X	2.00	=	19.795		
L1	1.975	X	1.900	X	1.00	=	3.753		
L2	1.975	X	2.500	X	1.00	=	4.938		
L3	1.975	X	1.800	X	1.00	=	3.555		
L4	1.975	X	1.800	X	1.00	=	3.555		
TOTAL						=	232.244		
B.U.P AREA OF FLOOR = (1119.57 - 232.244)							887.326		

"D" BUILDING THIRD FLOOR PLAN



"D" BUILDING TYPICAL FLOOR PLAN

D BUILDING
TYPICAL -
4,5,6,7,9,10,11,12,14,15,16,17
FLOOR PLAND BUILDING
EIGHTH FLOOR PLAN"D" BUILDING
EIGHTH FLOOR PLAN

REFUGE AREA STATEMENT
FOR D BUILDING
Refuge area floor = 2 floors
Total floor = 3 nos
Per floor = 8 flats x 3 floors
Total = 24 flats
5 persons x 24 flats = 120
Required Refuge Area = 36 sqm.
Proposed Refuge Area = 39.56 sqm.

OWNER'S NAME
Ganesh Kathe & Other Thrs. Shaligram Realty LLP
Thrs. Yogesh Chinchwad.

PROJECT NAME :

SURVEY NO : 95/1/2

CTS NO :

DESCRIPTION : REGULAR TRACK, VILLAGE - KIVALE

ARCHITECT

Mehul Vasant Shah

CA/2004/34594

NORTH

DRAWN BY : GSS

SCALE : 1:100

DATE : 21.11.2024

INWARD NO. :-

OWNER'S SIGN
[Signature]

ARCHITECT'S SIGN
[Signature]

CHECKED BY : VDT

SHEET NO. : 09/15

PAGE NO. :



305-B, Kalyaneshwari building, opp. Ayodhya
veg. near Vachhi apartment, DP road,
Kharve Nagar, Pune-411052 email:
info@architects.com
www.architects.com

THIRD FLOOR PLAN

