



26/11/2023
 issued in the

 For City Engineer
 Building Permission De
 PCMC., Pimpri, Pune-


Per City Engineer
Building Permission De
PCMC., Plimpri, Pune-

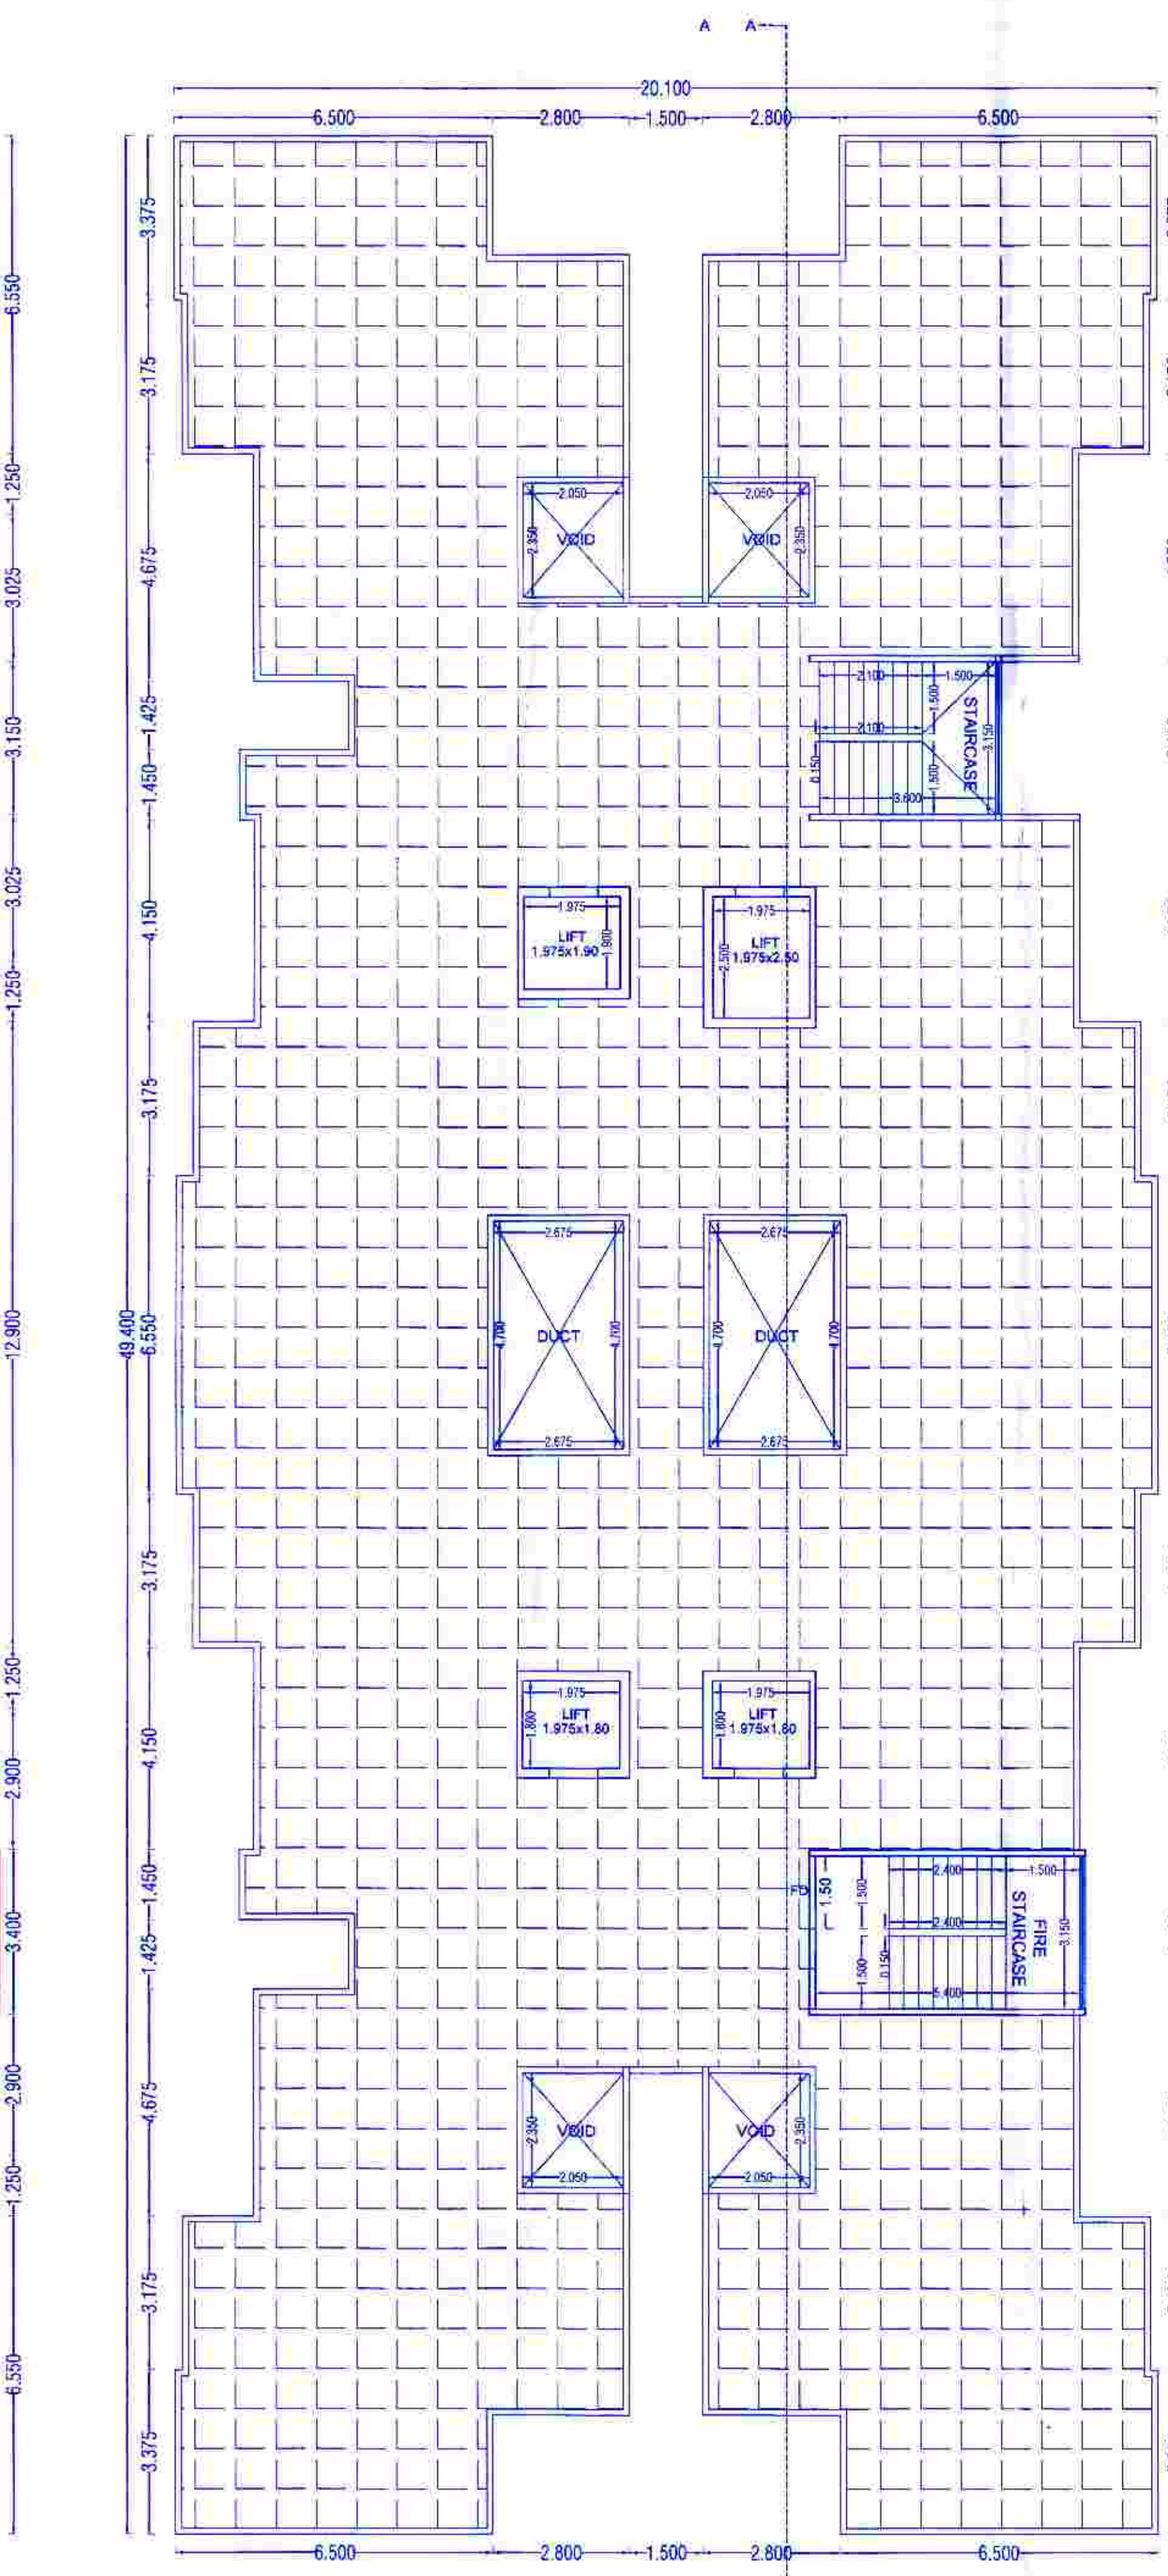

B & C BUILDING
TERRACE FLOOR PLAN

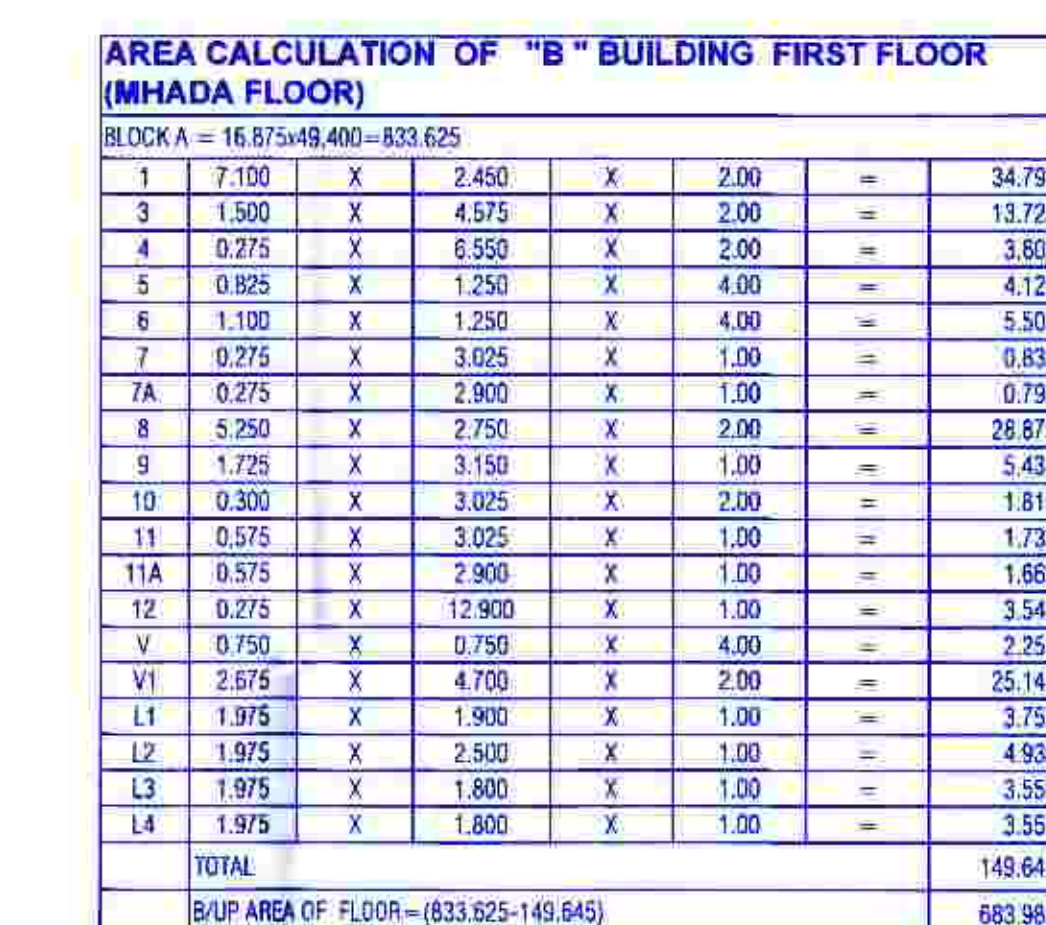

PROJECT:	
SURVEY NO : 95/1/2	HISSA NO :
PLOT NO :	CTS NO :
DESCRIPTION : REGULAR TRACK, VILLAGE - KIVALE	

	JOB NO.	DRG.NO.	SCALE	DRAWN BY	CHECKED BY
			1:100	VDT	
	INWARD NO.	INVOWDA/KV/FRS19/009218		DATE	30.10.2023
	KEY NO.			SHEET NO.	

BUILDING WISE PARKING FLOOR FSI STATEMENT						
BUILDING NAME	PARKING FLOOR	STAIRCASE AREA	ENTRANCE LOBBY	SERVANT TOILET	DRIVER ROOM	TOTAL FSI AREA
B BUILDING	UPPER GROUND PARKING	29.30	29.700	2.974	12.054	65.028
C BUILDING	UPPER GROUND PARKING	29.30	29.700	2.974	12.054	65.028
D BUILDING	UPPER GROUND PARKING	29.30	29.700	2.974	12.054	65.028
F BUILDING	UPPER GROUND PARKING	29.30	29.700	2.974	12.054	65.028