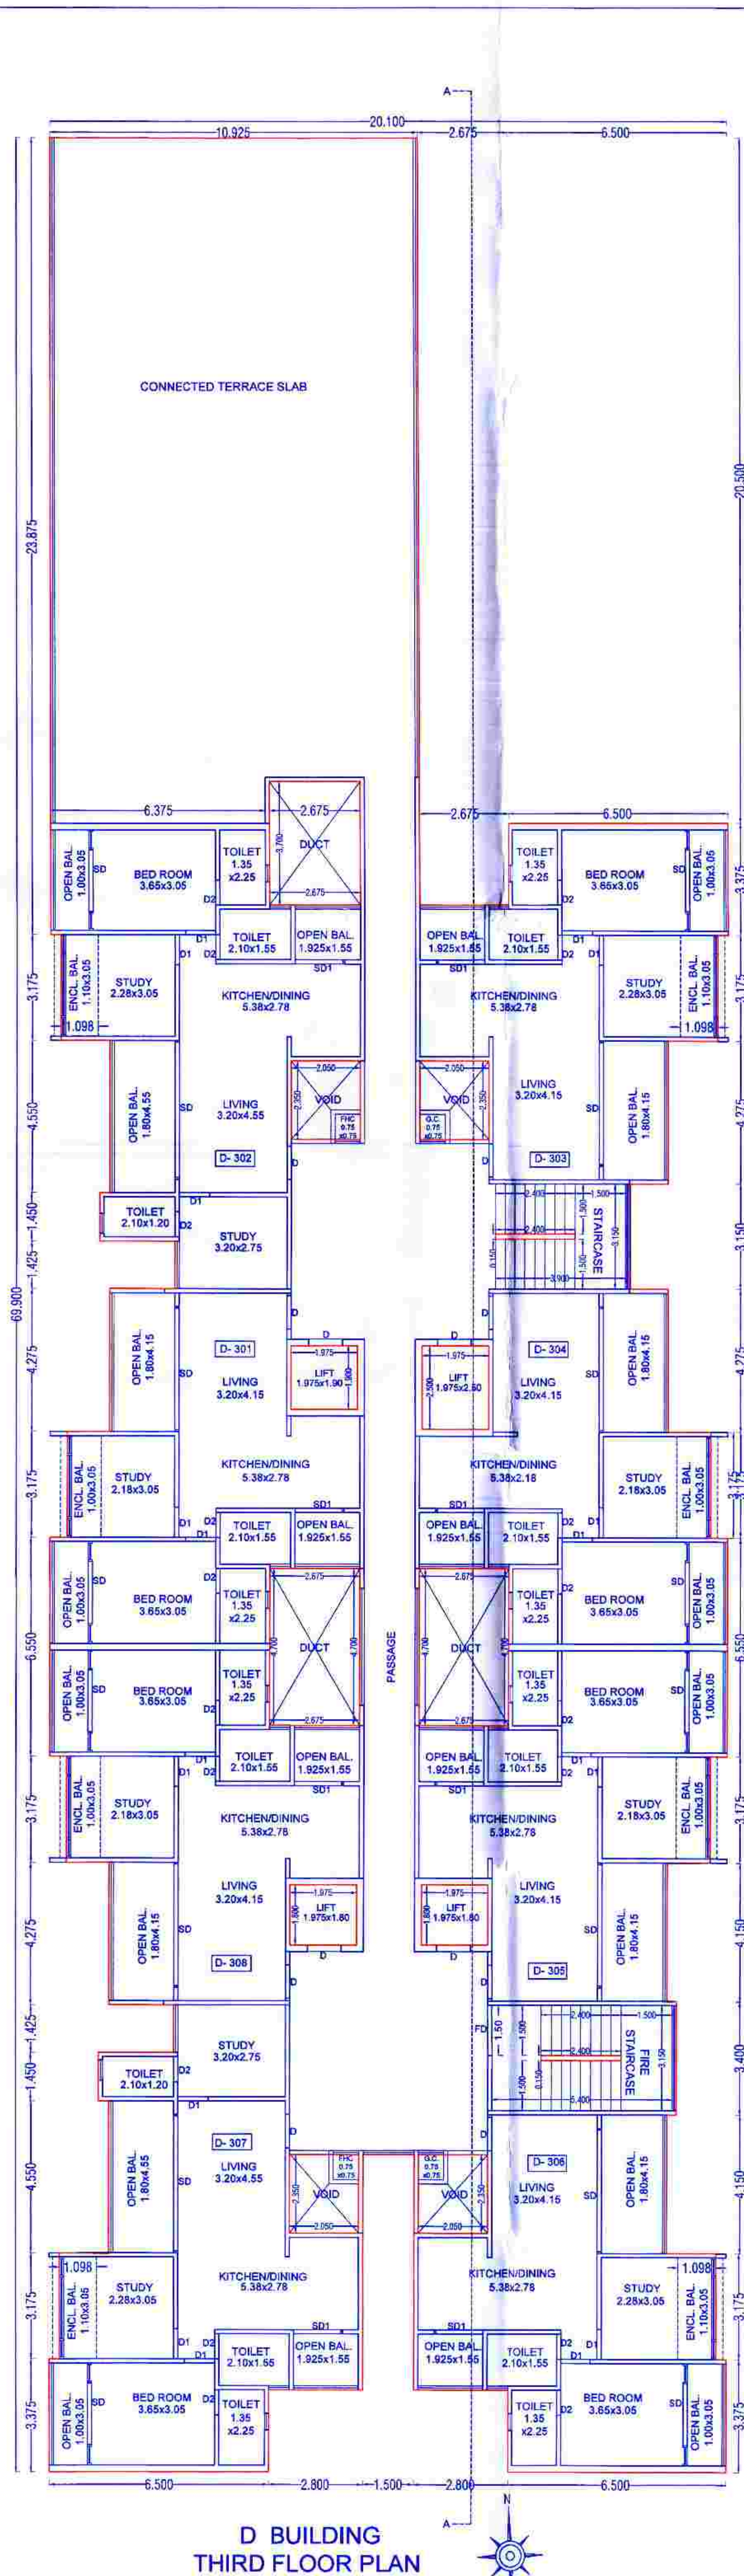


D BUILDING FLOOR PLAN 07/13

Sanctioned No. B.P. / Kivale / 11/2023
 Subject to conditions mentioned in the
 Office Order No. 2-11-2023
 Pimpri
 Date: 3 / 11/2023

O. C. Signed by
 City Engineer

City Engineer
 Building Permission Dept.
 P.M.C., Pimpri, Pune-18.

D BUILDING EIGHTH FLOOR PLAN

REFUGE AREA STATEMENT

FOR D BUILDING
 Refuge area floor + 2 floors
 Total Floor = 3 nos
 Per floor = 8.00 x 3 floors
 Total = 24 flats
 5 persons x 24 flats = 120
 120 x 0.3 = 36 sqm.
 Required Refuge Area = 36 sqm.
 Proposed Refuge Area = 39.56 sqm.

OWNER'S NAME: Ganesh Katala & other Thr. Shaligram Realty LLP
 Thr. Yogesh Chinchwad.

OWNER'S SIGN: [Signature]

PROJECT: SURVEY NO : 95/1/2

PLOT NO : HISA NO : CTS NO : DESCRIPTION : REGULAR TRACK VILLAGE - KIVALE

ARCHITECT: Mehul Vasant Shah

ARCH.SIGN: [Signature]

JOB NO.	DRG. NO.	SCALE	DRAWN BY	CHECKED BY
		1:100	VDI	
INWARD NO.	INNOVAKUL/RE/1908219	DATE	30.10.2023	
KEY NO.		SHEET NO.		