

AREA CALCULATION OF "E" BUILDING TYPICAL 4,6,10,12 FLOOR

BLOCK A = 20.100 x 49.400 = 992.940	
1 7.100 X 2.450 X 2.00 = 34.790	
2 0.300 X 3.175 X 4.00 = 3.810	
3 1.500 X 7.050 X 2.00 = 21.150	
4 1.750 X 4.550 X 2.00 = 15.925	
5 1.750 X 4.275 X 1.00 = 7.481	
5A 1.750 X 4.150 X 1.00 = 7.283	
6 1.450 X 1.450 X 2.00 = 4.205	
7 2.875 X 3.150 X 1.00 = 9.056	
7A 4.75 X 3.400 X 1.00 = 16.150	
8 3.675 X 1.425 X 2.00 = 10.474	
9 1.750 X 4.275 X 3.00 = 22.444	
9A 1.750 X 4.150 X 3.00 = 21.833	
10 0.500 X 3.175 X 4.00 = 6.350	
SV 2.400 X 0.150 X 2.00 = 0.720	
V 2.550 X 2.350 X 4.00 = 19.270	
V1 2.675 X 4.700 X 2.00 = 25.145	
L1 1.975 X 1.900 X 1.00 = 3.753	
L2 1.975 X 2.500 X 1.00 = 4.938	
L3 1.975 X 1.800 X 1.00 = 3.555	
L4 1.975 X 1.800 X 1.00 = 3.555	
TOTAL 216.160	
BUP AREA OF FLOOR=(992.940-216.160)	776.780

AREA CALCULATION OF "E" BUILDING TYPICAL 3,5,7,9,11 FLOOR

BLOCK A = 20.100 x 49.400 = 992.940	
1 7.100 X 2.450 X 2.00 = 34.790	
2 0.300 X 3.175 X 4.00 = 3.810	
3 1.500 X 7.050 X 2.00 = 21.150	
4 1.750 X 4.550 X 2.00 = 15.925	
5 1.750 X 4.275 X 1.00 = 7.481	
5A 1.750 X 4.150 X 1.00 = 7.283	
6 1.450 X 1.450 X 2.00 = 4.205	
7 2.875 X 3.150 X 1.00 = 9.056	
7A 4.75 X 3.400 X 1.00 = 16.150	
8 3.675 X 1.425 X 2.00 = 10.474	
9 1.750 X 4.275 X 3.00 = 22.444	
9A 1.750 X 4.150 X 3.00 = 21.833	
10 0.500 X 3.175 X 4.00 = 6.350	
SV 2.400 X 0.150 X 2.00 = 0.720	
V 2.550 X 2.350 X 4.00 = 19.270	
V1 2.675 X 4.700 X 2.00 = 25.145	
V2 2.600 X 2.600 X 1.00 = 6.760	
V3 2.600 X 2.200 X 1.00 = 5.720	
L1 1.975 X 1.900 X 1.00 = 3.753	
L2 1.975 X 2.500 X 1.00 = 4.938	
L3 1.975 X 1.800 X 1.00 = 3.555	
L4 1.975 X 1.800 X 1.00 = 3.555	
TOTAL 229.940	
BUP AREA OF FLOOR=(992.940-229.940)	763.000


AREA CALCULATION OF "E" BUILDING EIGHTH FLOOR

BLOCK A = 20.100 x 55.700 = 1119.57	
1 7.100 X 2.450 X 2.00 = 34.790	
1A 1.125 X 6.300 X 2.00 = 14.175	
2 0.300 X 3.175 X 4.00 = 3.810	
3 1.500 X 7.050 X 1.00 = 10.575	
4 1.750 X 4.550 X 2.00 = 15.925	
5 1.750 X 4.275 X 1.00 = 7.481	
5A 1.750 X 4.150 X 1.00 = 7.283	
7 2.875 X 3.150 X 1.00 = 9.056	
7A 4.75 X 3.400 X 1.00 = 16.150	
8 7.600 X 2.750 X 2.00 = 38.500	
9 1.750 X 4.275 X 3.00 = 22.444	
9A 1.750 X 4.150 X 3.00 = 21.833	
10 0.500 X 3.175 X 4.00 = 6.350	
SV 2.400 X 0.150 X 2.00 = 0.720	
V 2.550 X 2.350 X 4.00 = 19.270	
V1 2.675 X 4.700 X 2.00 = 25.145	
V2 2.675 X 3.700 X 2.00 = 19.755	
L1 1.975 X 1.900 X 1.00 = 3.753	
L2 1.975 X 2.500 X 1.00 = 4.938	
L3 1.975 X 1.800 X 1.00 = 3.555	
L4 1.975 X 1.800 X 1.00 = 3.555	
TOTAL 246.419	
BUP AREA OF FLOOR=(1119.57-246.419)	873.151

E BUILDING PLAN


07/09

Sanctioned No. B.P/Kivale/17/2021
Subject to conditions mentioned in the
Office Order No.
aven dated : 08/01/2021
Pimpri
Date : 08/08/2021
O. G. Signed by
Joint City Engineer

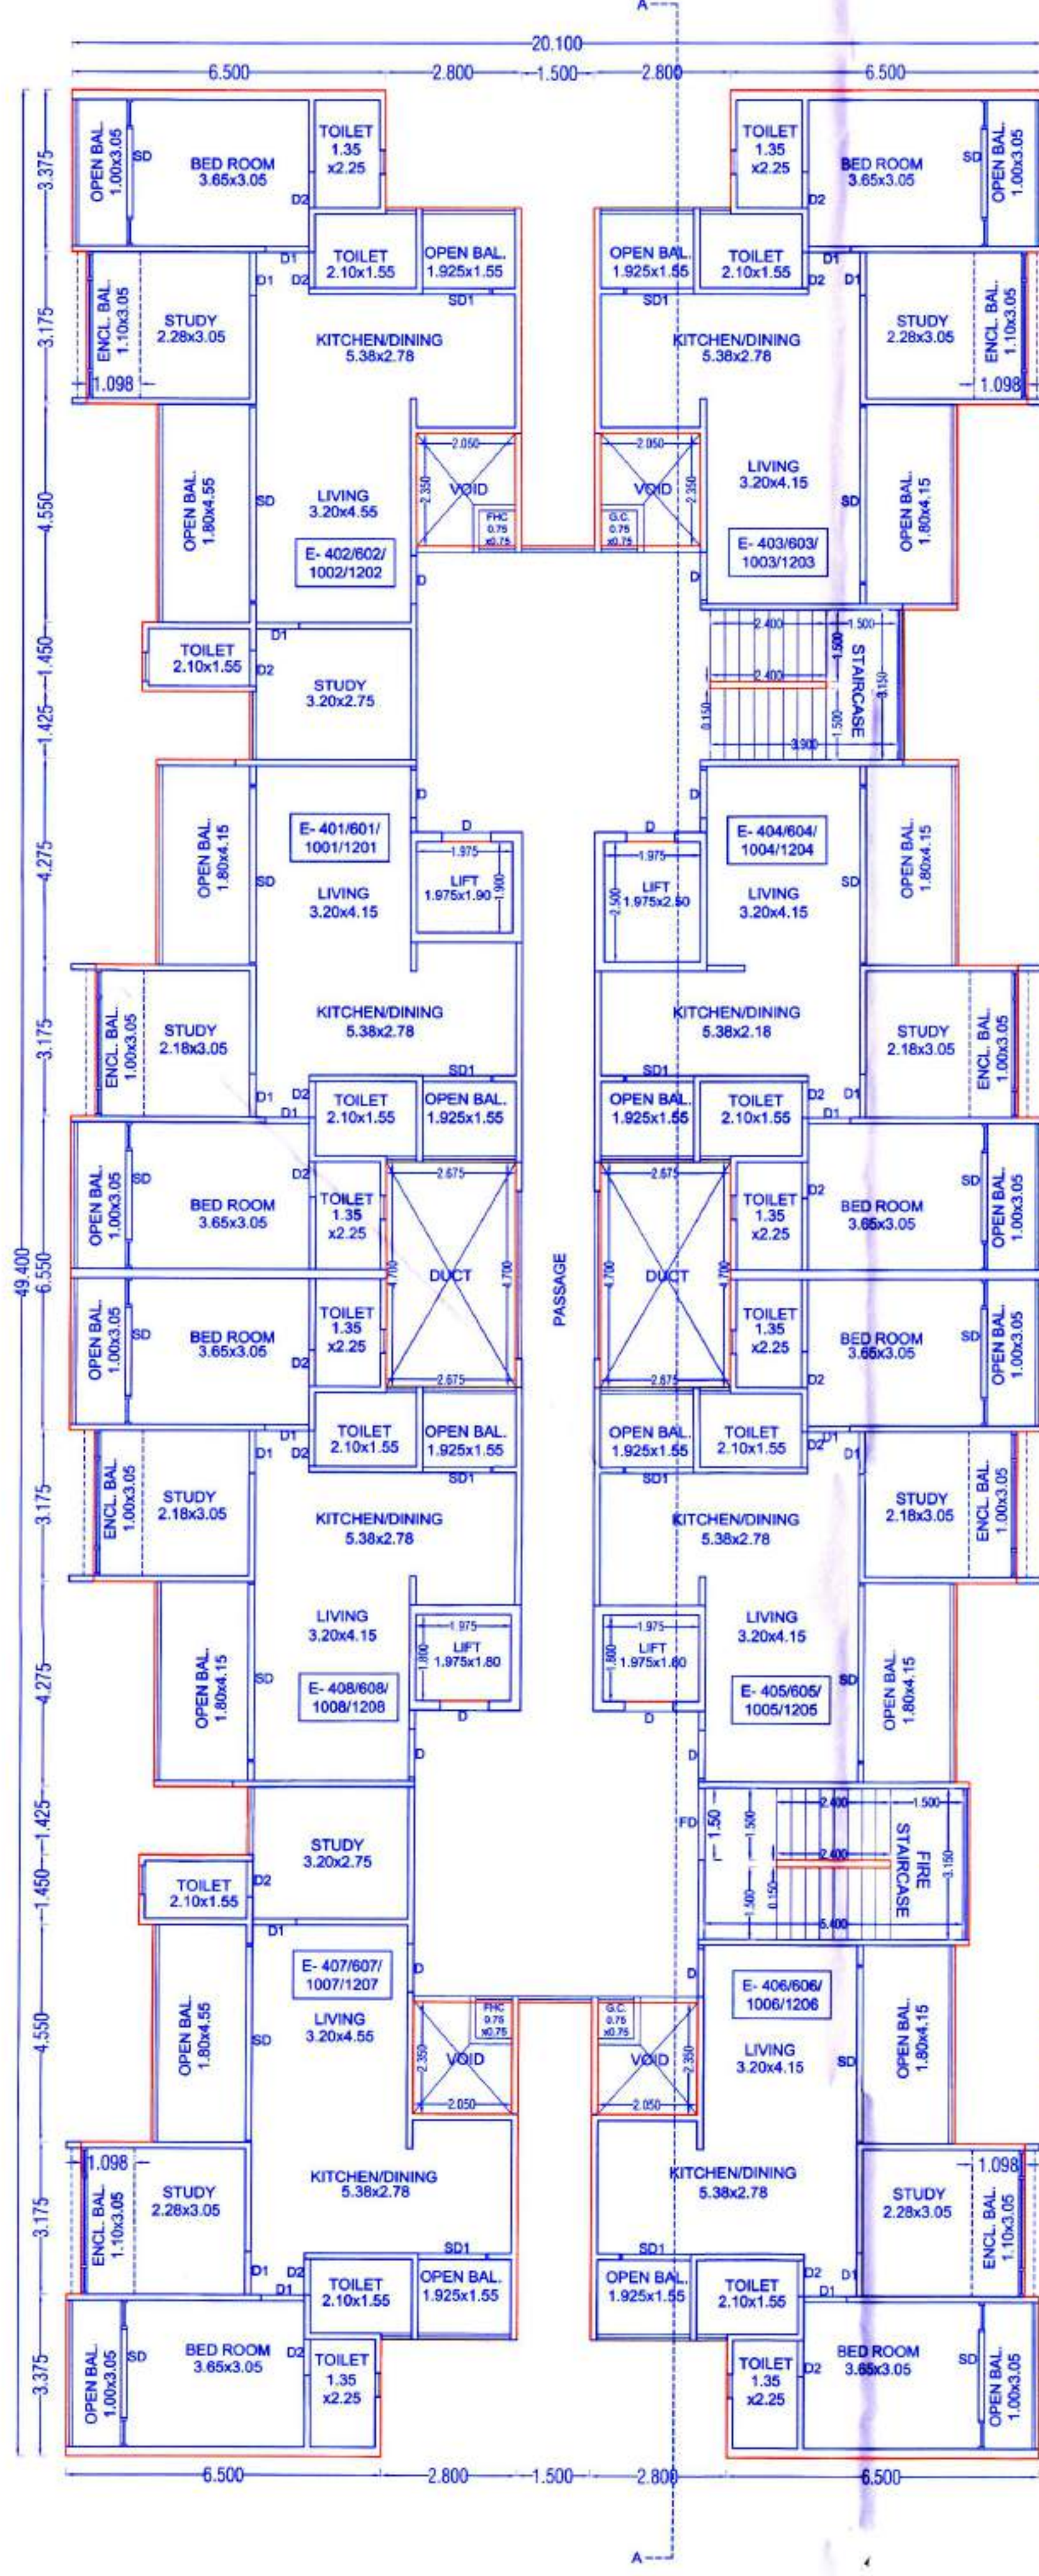


E BUILDING
TYPICAL - 4,6,10,12
FLOOR PLAN


E BUILDING
TYPICAL 4,6,10,12 FLOOR PLAN

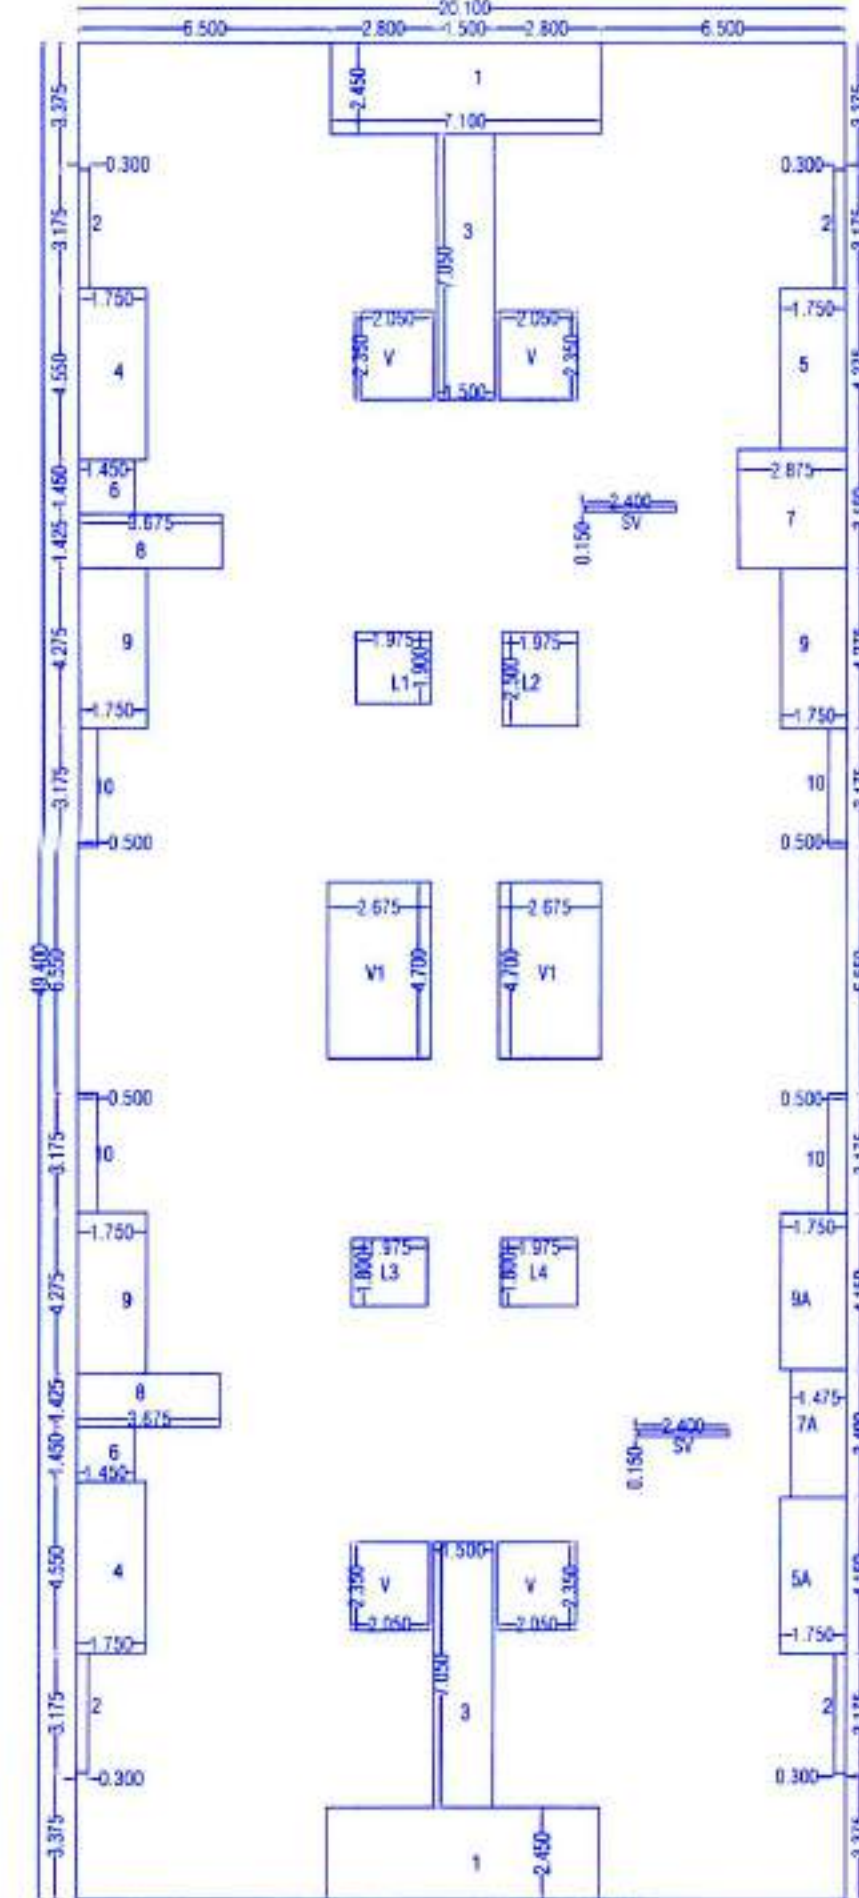

E BUILDING
TYPICAL 3,5,7,9,11 FLOOR PLAN

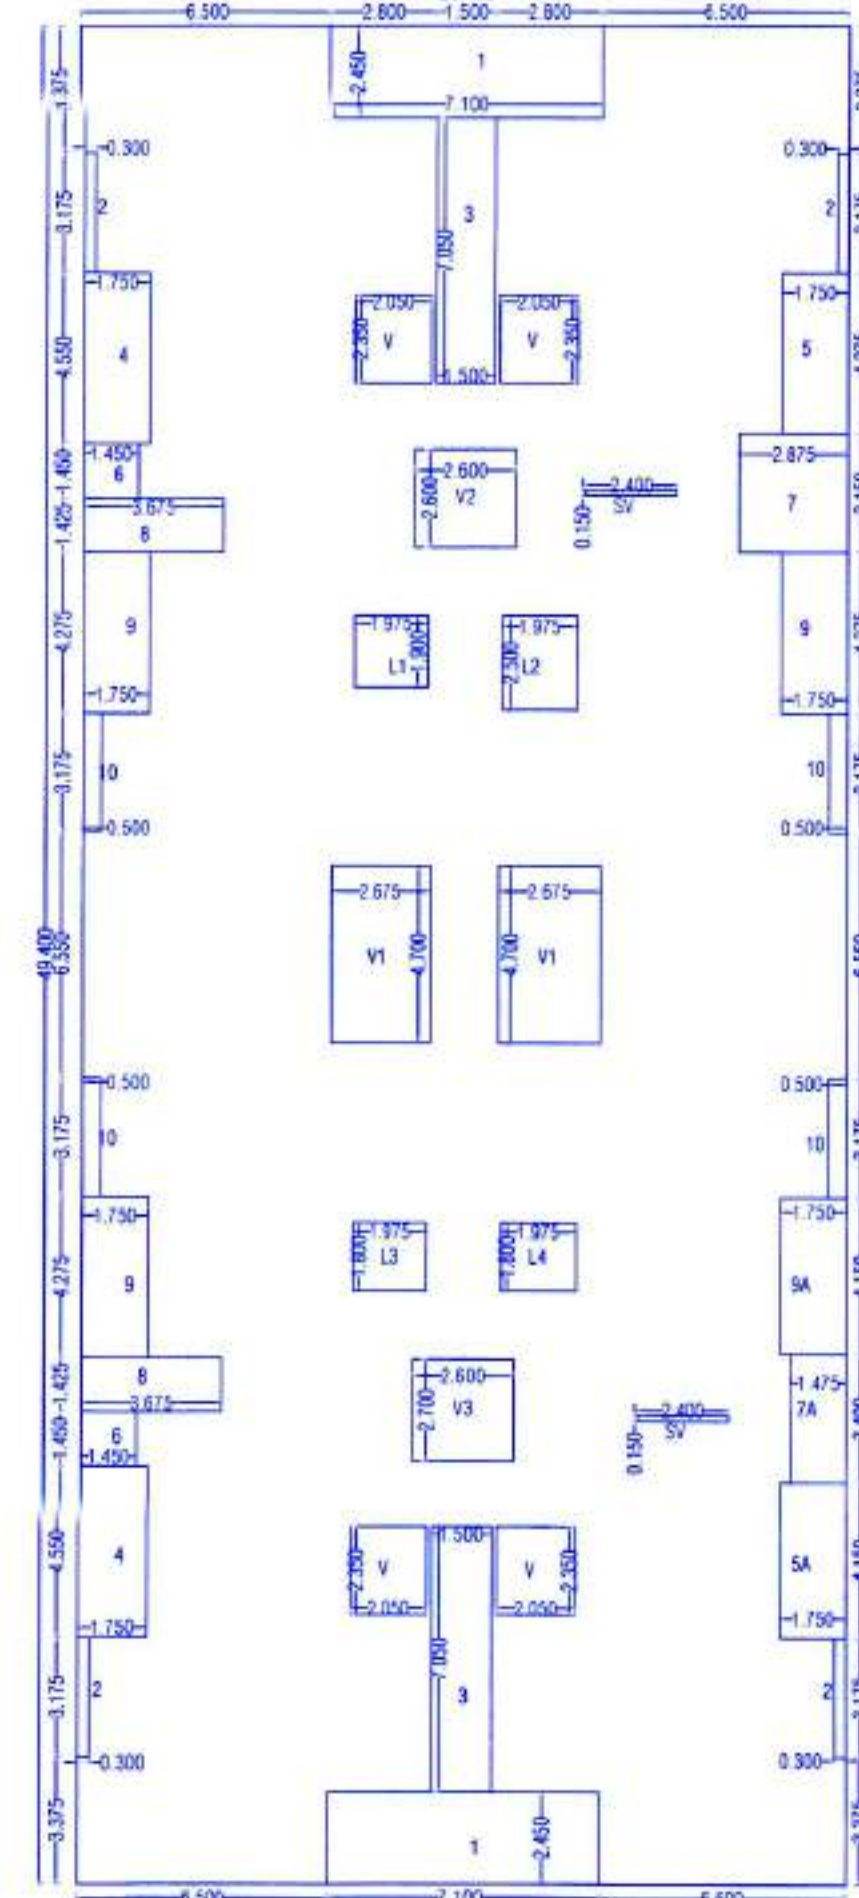


E BUILDING
TYPICAL - 3,5,7,9,11
FLOOR PLAN

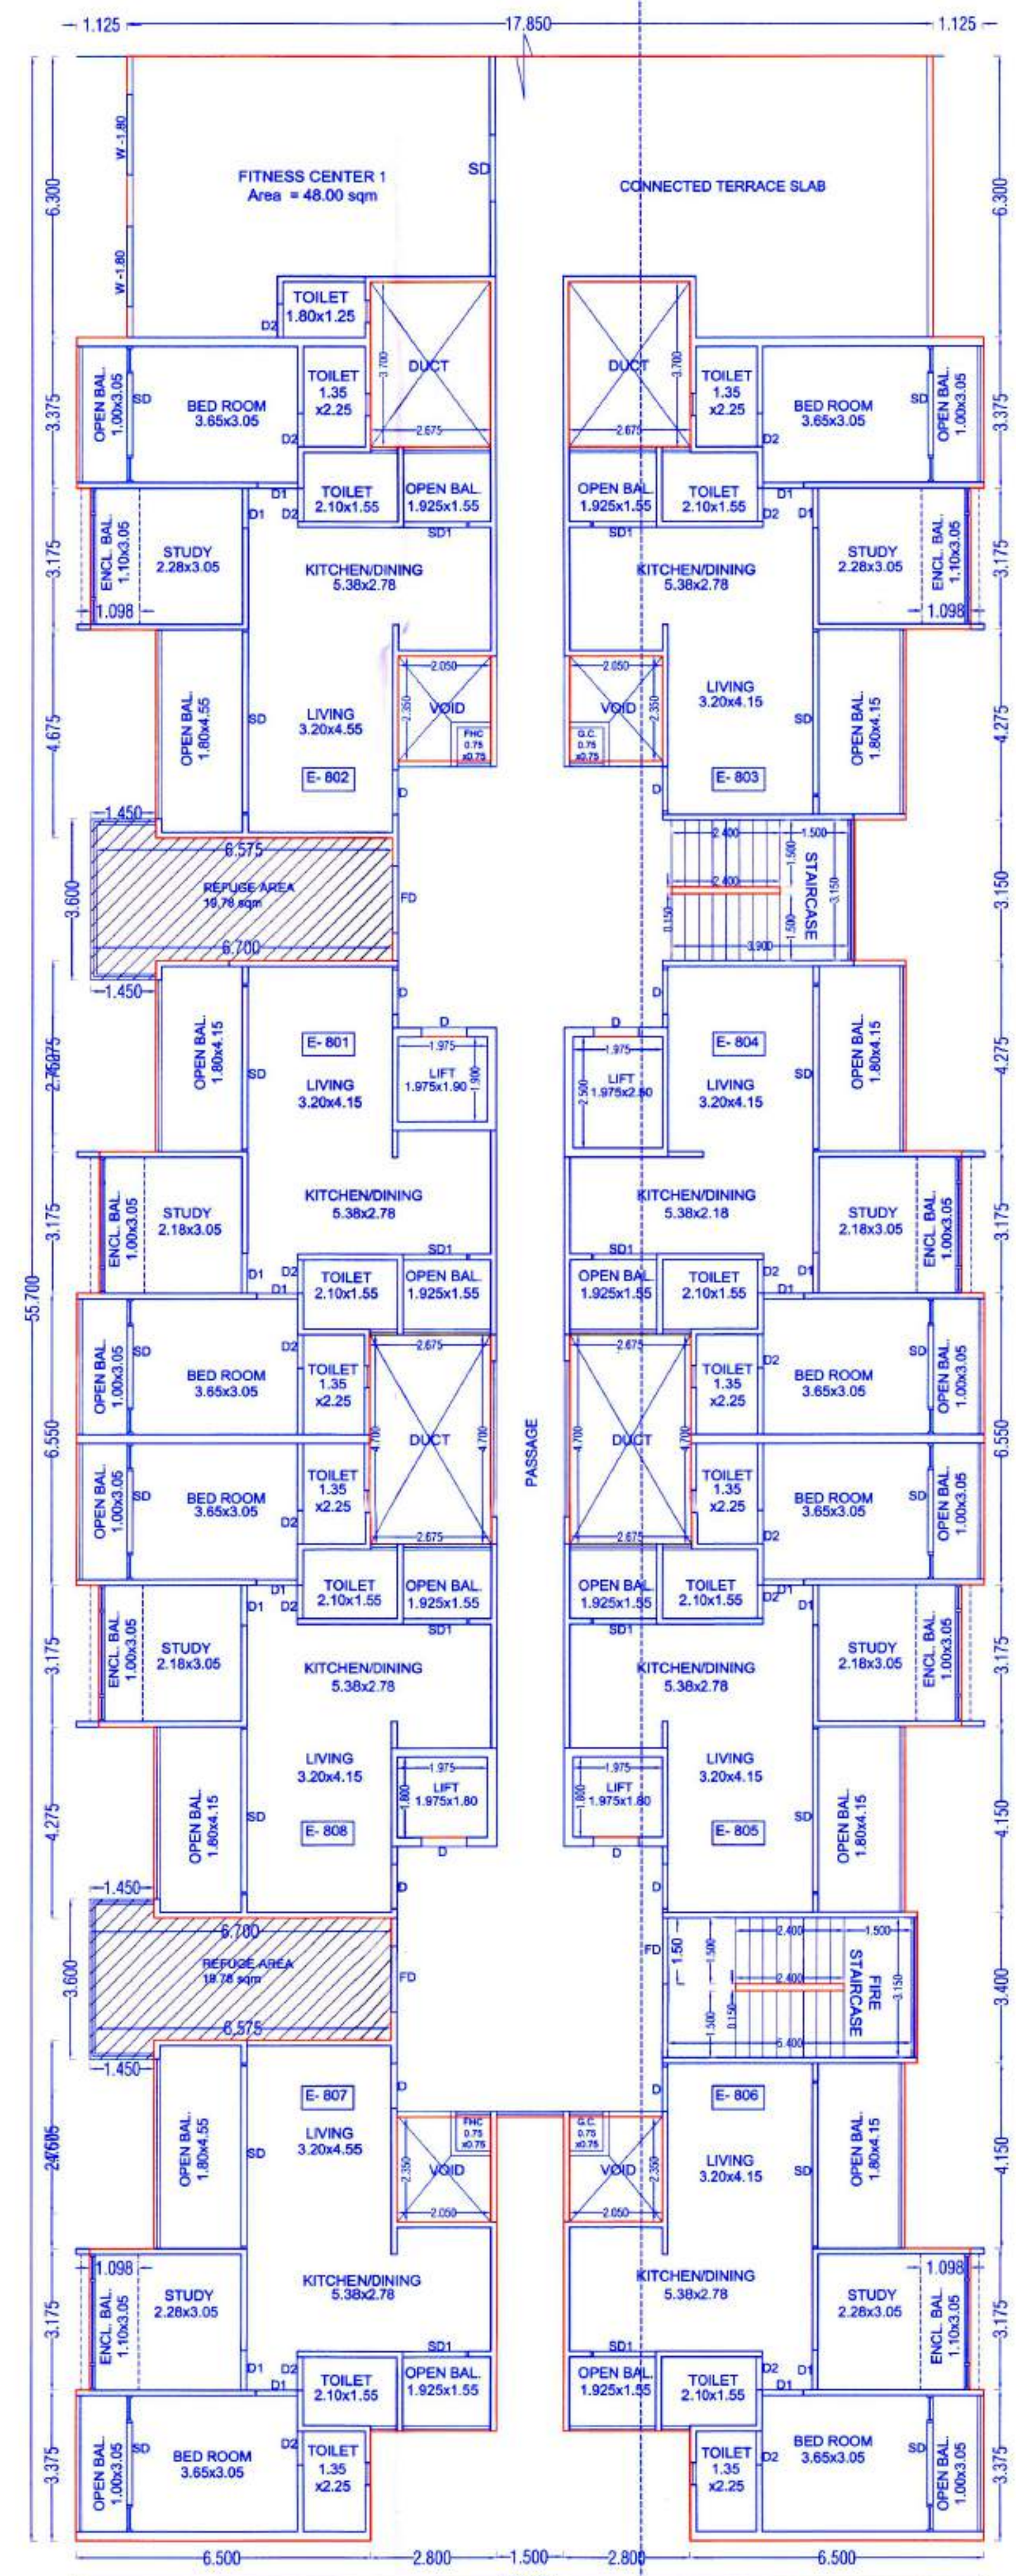


E BUILDING
EIGHTH FLOOR PLAN

E BUILDING
EIGHTH FLOOR PLAN

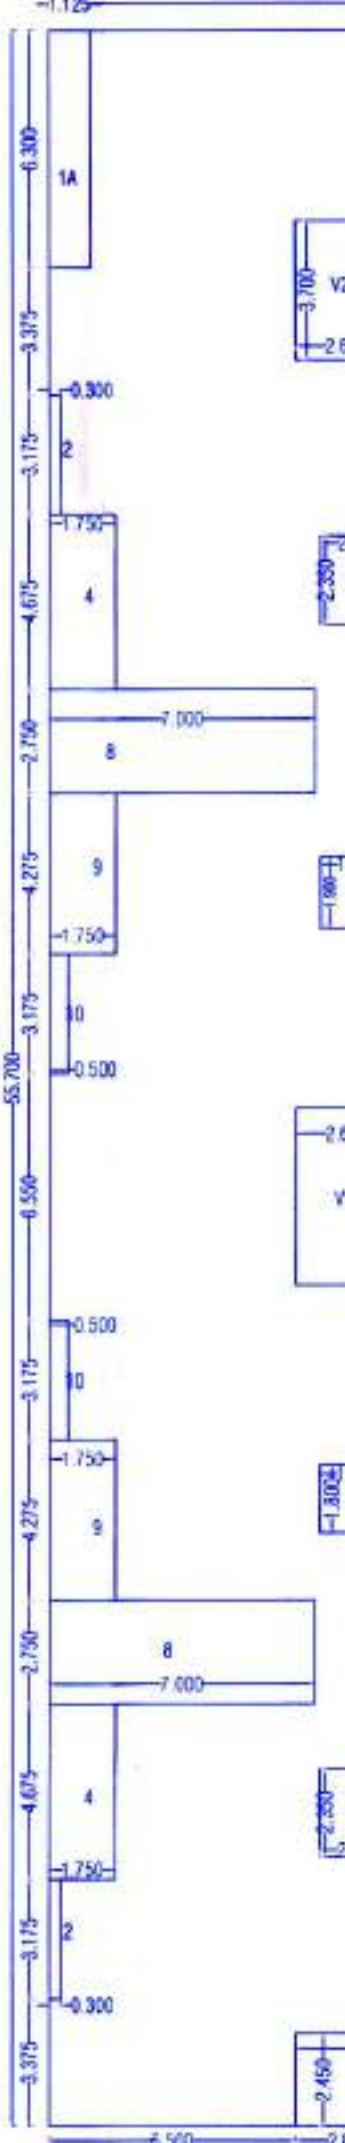

REFUGE AREA STATEMENT
FOR E BUILDING
Refuge area floor + 2 floors
Total floor = 3 nos
Per floor = 8 flats X 3 floors
Total = 24 flats
5 persons x 24 flats = 120
120 x 0.3 = 36 sqm.
Required Refuge Area = 36 sqm.
Proposed Refuge Area = 39.56 sqm.

E BUILDING
TERRACE FLOOR PLAN
(Scale 1:200)

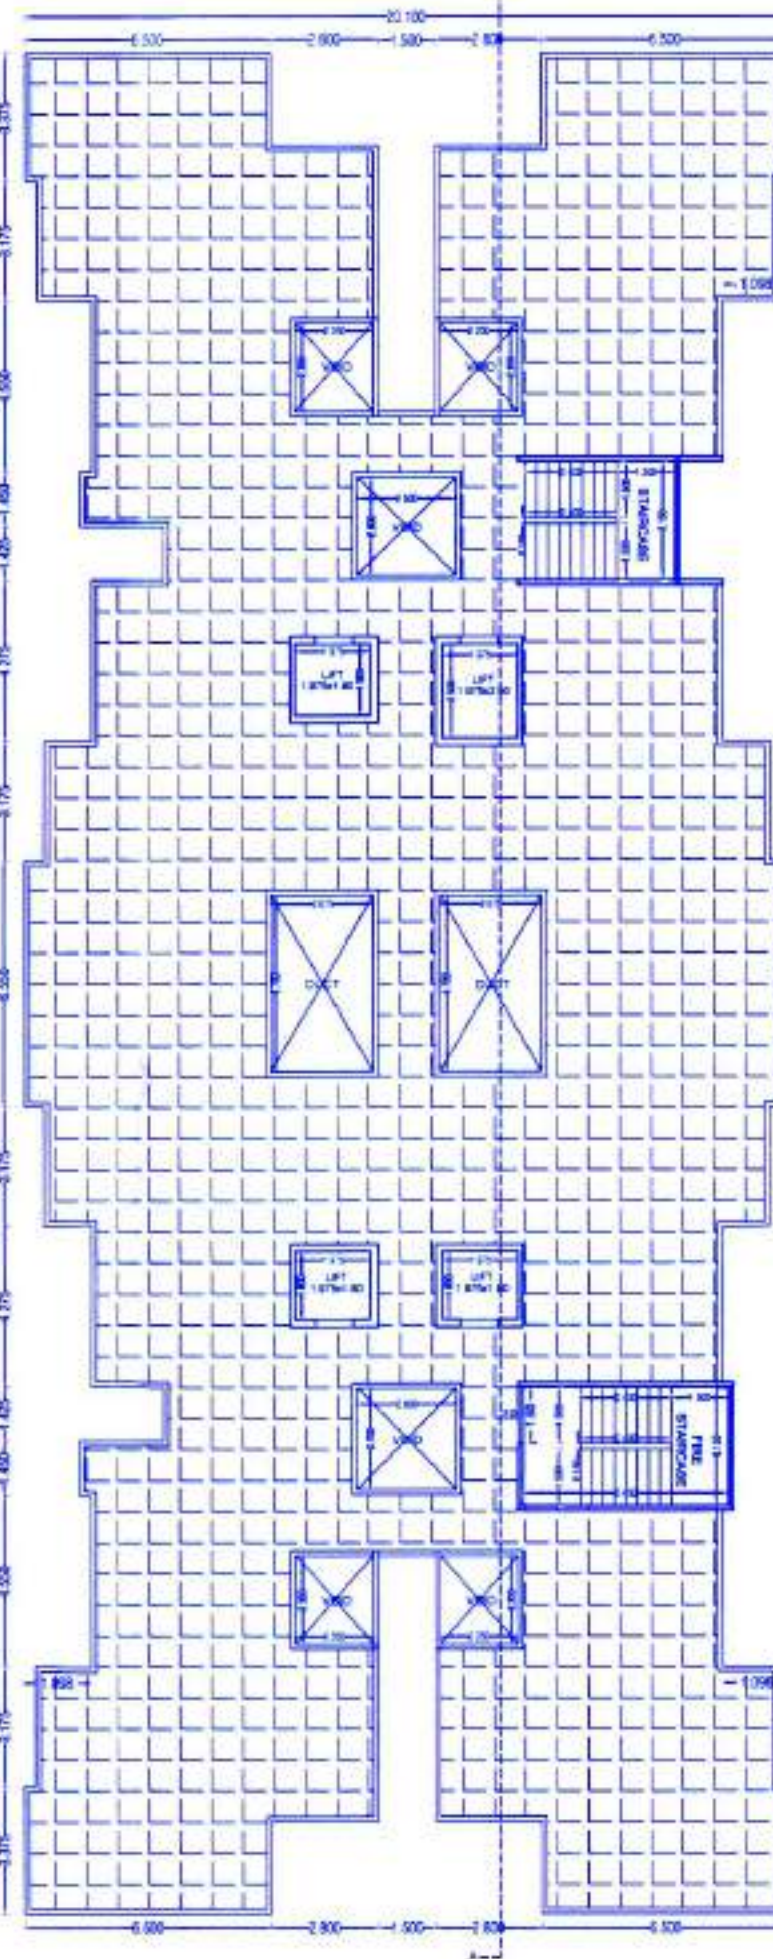

OWNER'S NAME: Ganesh Katala & other Thr:Shaligram Realty LLP Thr:Yogesh Chinchwade.	OWNER'S SIGN:
PROJECT: SURVEY NO : 95/1/2	HISSA NO : PLOT NO : CTS NO : DESCRIPTION : REGULAR TRACK, VILLAGE - KIVALE
ARCHITECT: Mehul Vasant Shah	ARCH.SIGN:
JOB NO.	DRG.NO.
SCALE 1:100	DRAWN BY VDT
INWARD NO. INNOVADAKLPR8190020219	DATE 24.09.2021
KEY NO.	SHEET NO.