

AREA CALCULATION OF "E" BUILDING TYPICAL FLOOR									
BLOCK A = 20.100 x 49.400 = 992.940									
1	7.100	X	2.450	X	2.00	=	34.790		
2	0.300	X	3.175	X	4.00	=	3.810		
3	1.500	X	2.050	X	2.00	=	21.150		
4	1.750	X	4.550	X	2.00	=	15.925		
5	1.750	X	4.275	X	1.00	=	7.481		
5A	1.750	X	4.150	X	1.00	=	7.283		
6	1.450	X	1.450	X	2.00	=	4.205		
7	2.875	X	3.150	X	1.00	=	9.056		
7A	1.475	X	3.400	X	1.00	=	5.015		
8	3.675	X	1.425	X	2.00	=	10.474		
9	1.750	X	4.275	X	3.00	=	22.444		
9A	1.750	X	4.150	X	1.00	=	7.263		
10	0.500	X	3.175	X	4.00	=	6.350		
SV	2.400	X	0.150	X	2.00	=	0.720		
V	2.050	X	2.350	X	4.00	=	19.270		
V1	2.675	X	4.700	X	2.00	=	25.145		
L1	1.975	X	1.900	X	1.00	=	3.753		
L2	1.975	X	2.500	X	1.00	=	4.938		
L3	1.975	X	1.800	X	1.00	=	3.555		
L4	1.975	X	1.800	X	1.00	=	3.555		
TOTAL							216.160		
BUP AREA OF FLOOR=(992.940-216.160)							776.780		

AREA CALCULATION OF "E" BUILDING EIGHTH FLOOR									
BLOCK A = 20.100 x 55.700 = 1119.57									
1	7.100	X	2.450	X	1.00	=	17.395		
2	0.300	X	3.175	X	4.00	=	3.810		
3	1.500	X	2.050	X	1.00	=	10.575		
4	1.750	X	4.575	X	2.00	=	16.363		
5	1.750	X	4.275	X	1.00	=	7.481		
5A	1.750	X	4.150	X	1.00	=	7.283		
6	2.875	X	3.150	X	1.00	=	9.056		
7A	1.475	X	3.400	X	1.00	=	5.015		
8	7.000	X	2.750	X	2.00	=	38.500		
9	1.750	X	4.275	X	3.00	=	22.444		
9A	1.750	X	4.150	X	1.00	=	7.263		
10	0.500	X	3.175	X	4.00	=	6.350		
SV	2.400	X	0.150	X	2.00	=	0.720		
V	2.050	X	2.350	X	4.00	=	19.270		
V1	2.675	X	4.700	X	2.00	=	25.145		
V2	2.675	X	3.700	X	2.00	=	19.795		
L1	1.975	X	1.900	X	1.00	=	3.753		
L2	1.975	X	2.500	X	1.00	=	4.938		
L3	1.975	X	1.800	X	1.00	=	3.555		
L4	1.975	X	1.800	X	1.00	=	3.555		
TOTAL							232.244		
BUP AREA OF FLOOR=(1119.57-232.244)							887.326		

AREA CALCULATION OF "E" BUILDING 13 & 18 FLOOR									
BLOCK A = 20.100 x 49.400 = 992.940									
1	7.100	X	2.450	X	2.00	=	34.790		
2	0.300	X	3.175	X	4.00	=	3.810		
3	1.500	X	2.050	X	2.00	=	21.150		
4	1.750	X	4.575	X	2.00	=	16.363		
5	1.750	X	4.275	X	1.00	=	7.481		
5A	1.750	X	4.150	X	1.00	=	7.283		
7	2.875	X	3.150	X	1.00	=	9.056		
7A	1.475	X	3.400	X	1.00	=	5.015		
8	7.000	X	2.750	X	2.00	=	38.500		
9	1.750	X	4.275	X	3.00	=	22.444		
9A	1.750	X	4.150	X	1.00	=	7.263		
10	0.500	X	3.175	X	4.00	=	6.350		
SV	2.400	X	0.150	X	2.00	=	0.720		
V	2.050	X	2.350	X	4.00	=	19.270		
V1	2.675	X	4.700	X	2.00	=	25.145		
L1	1.975	X	1.900	X	1.00	=	3.753		
L2	1.975	X	2.500	X	1.00	=	4.938		
L3	1.975	X	1.800	X	1.00	=	3.555		
L4	1.975	X	1.800	X	1.00	=	3.555		
TOTAL							240.419		
BUP AREA OF FLOOR=(992.94-240.419)							752.521		

REFUGE AREA STATEMENT

FOR E BUILDING

Refuge area floor + 2 floors

Total floor = 3 nos

Per floor = 8 flats X 3 floors

Total = 24 flats

5 persons x 24 flats = 120

120 x 0.3 = 36 sqm.

Required Refuge Area = 36 sqm.






Proposed Refuge Area = 39.56 sqm.

E BUILDING FLOOR PLAN 10/13

Sanctioned No. B.P./Kivale/11/2023
Subject to conditions mentioned in the
Office Order No.
aven dated 31/11/2023
Pimpri
Date: 5/11/2023

O. C. Signed by
City Engineer

City Engineer
Building Permission Dept.
PGMC, Pimpri, Pune-18

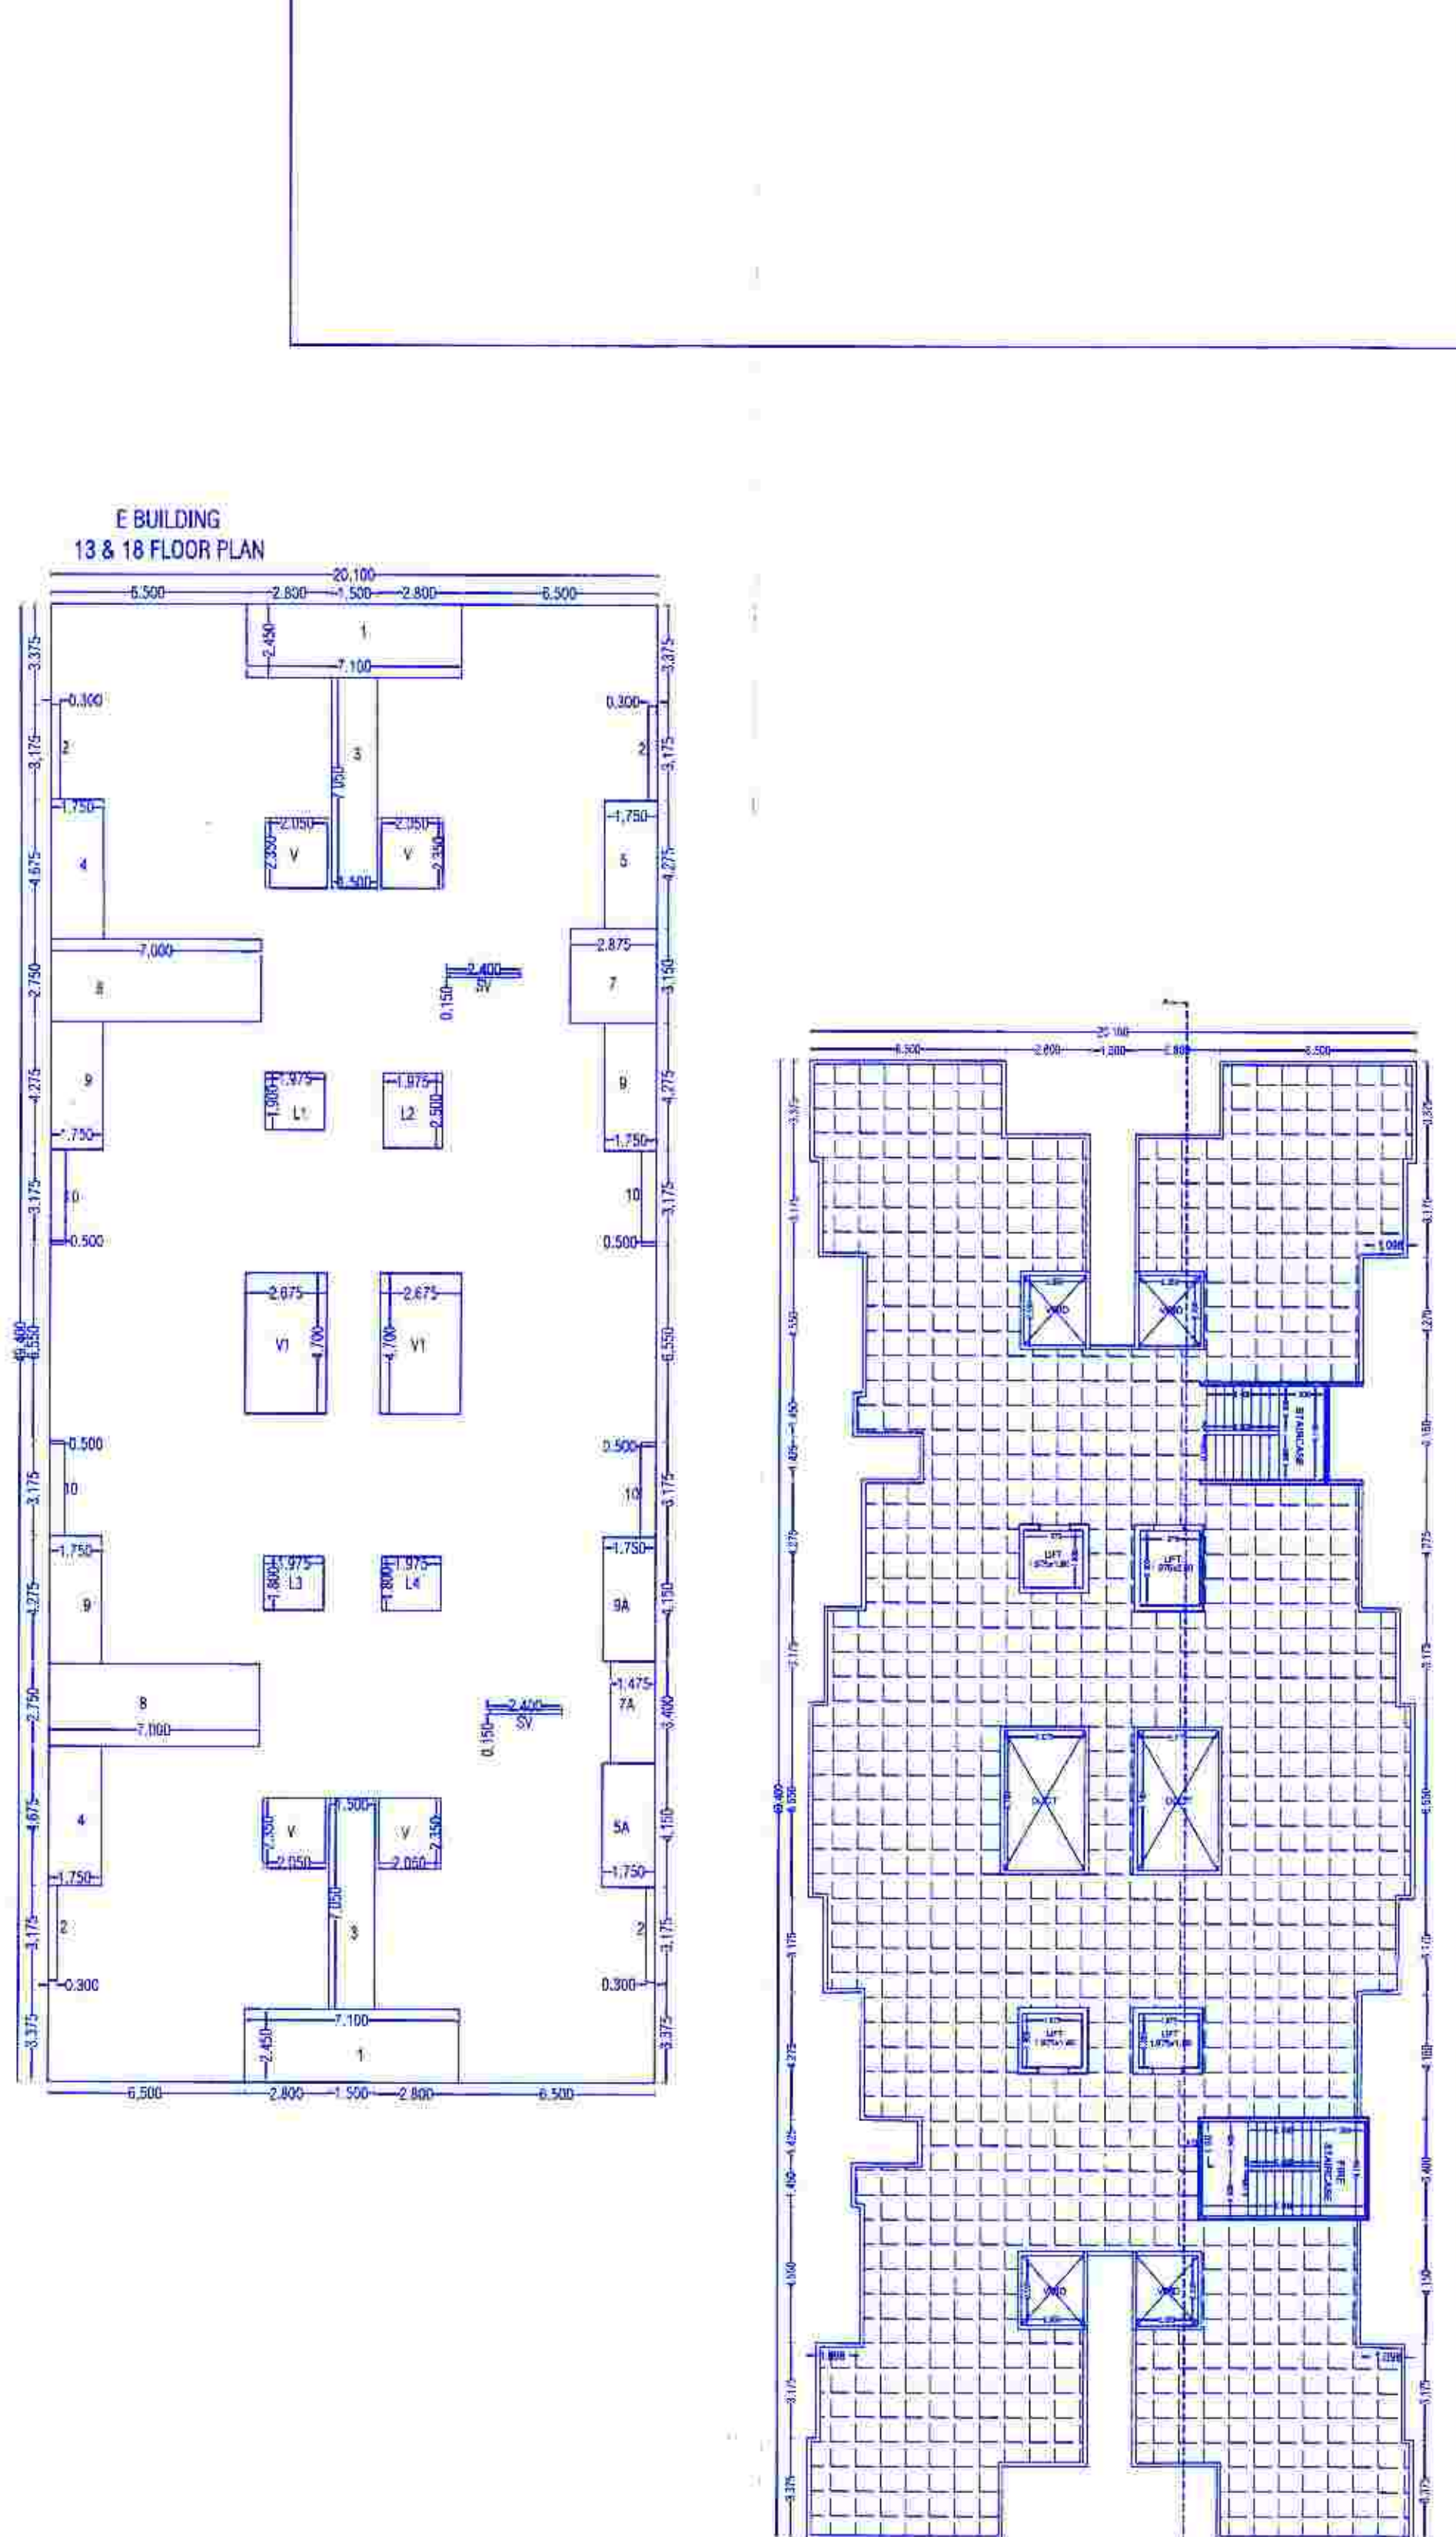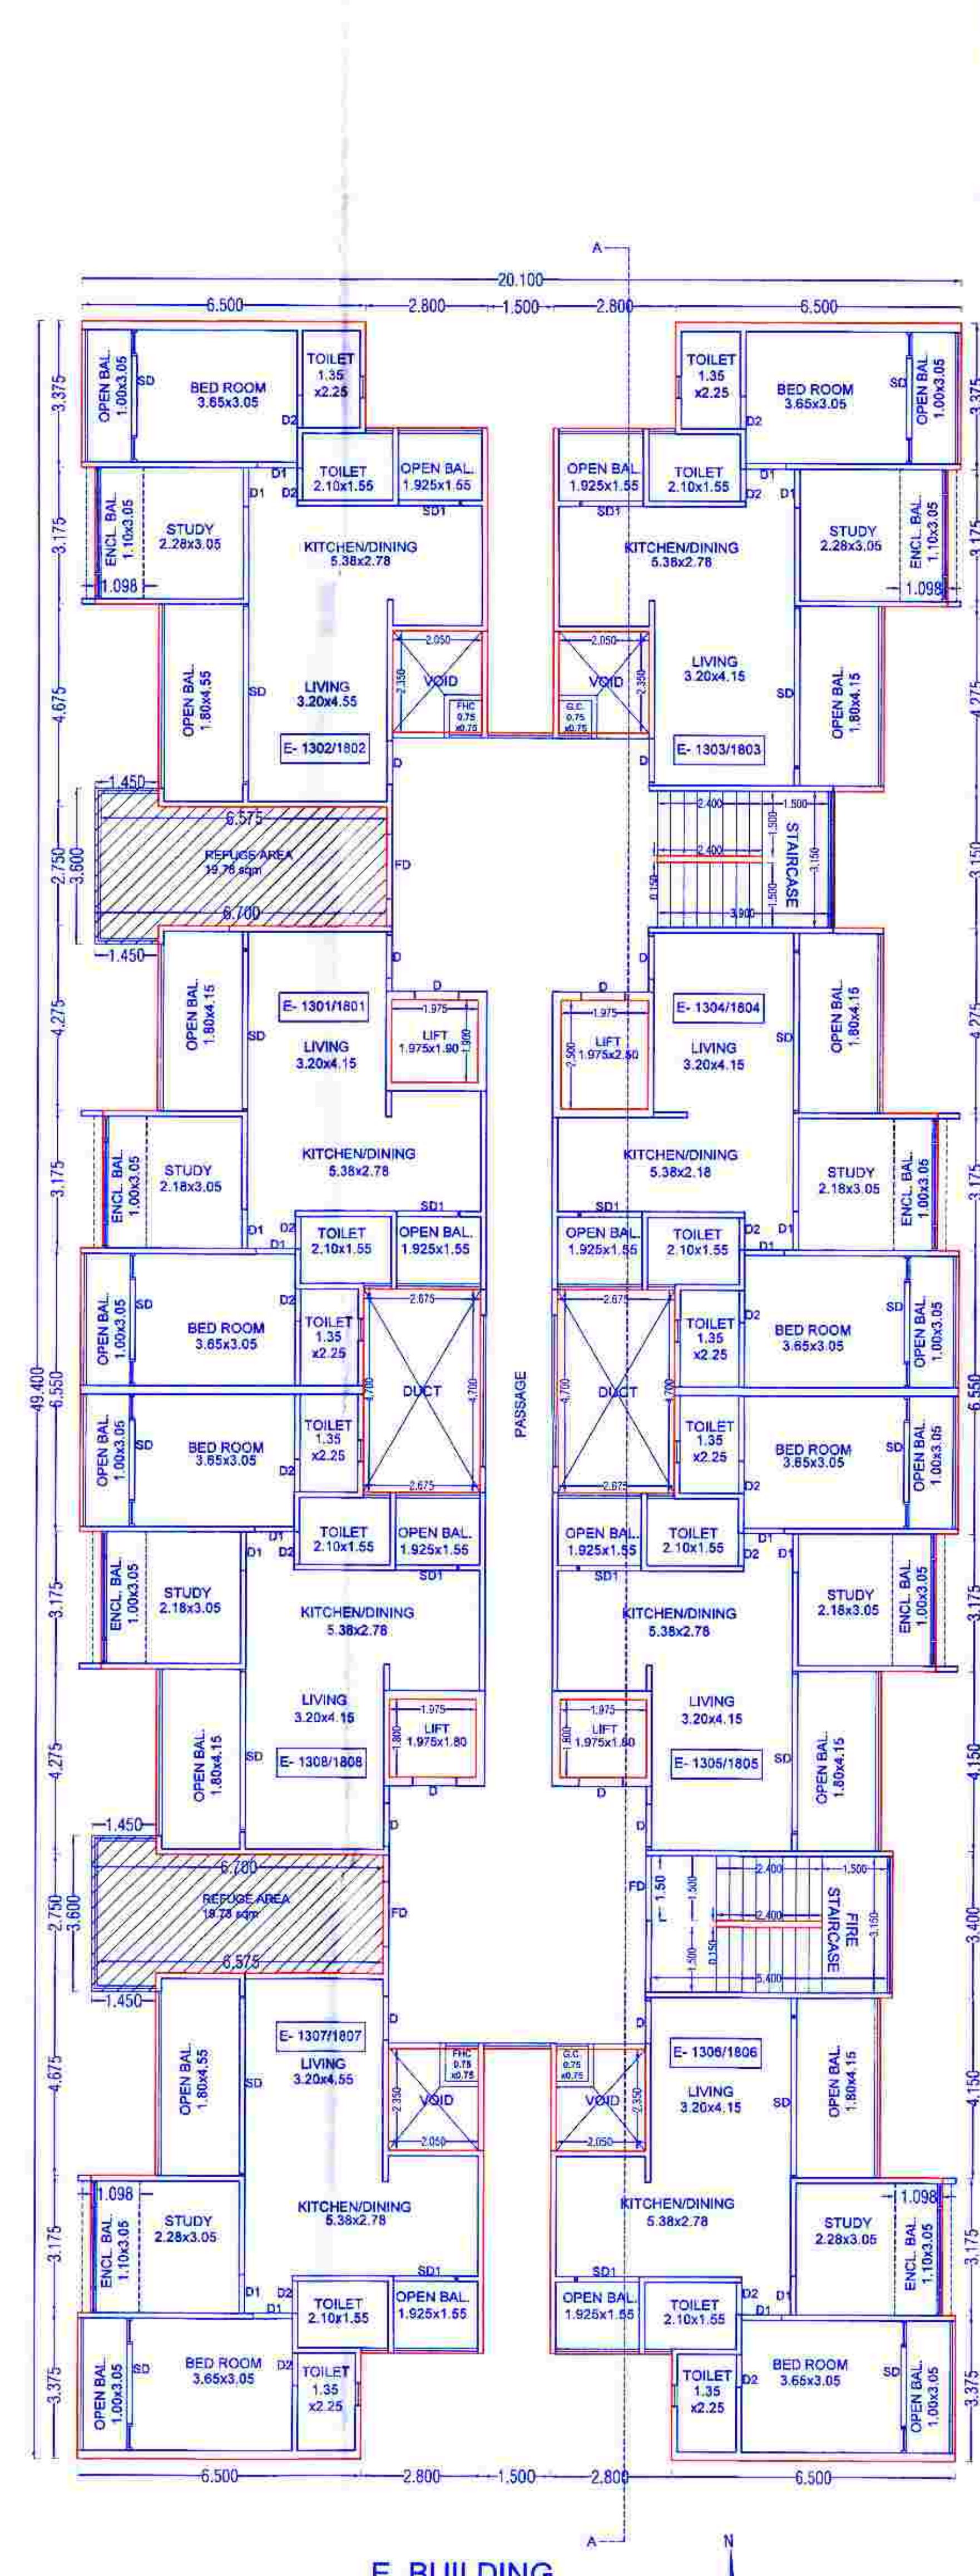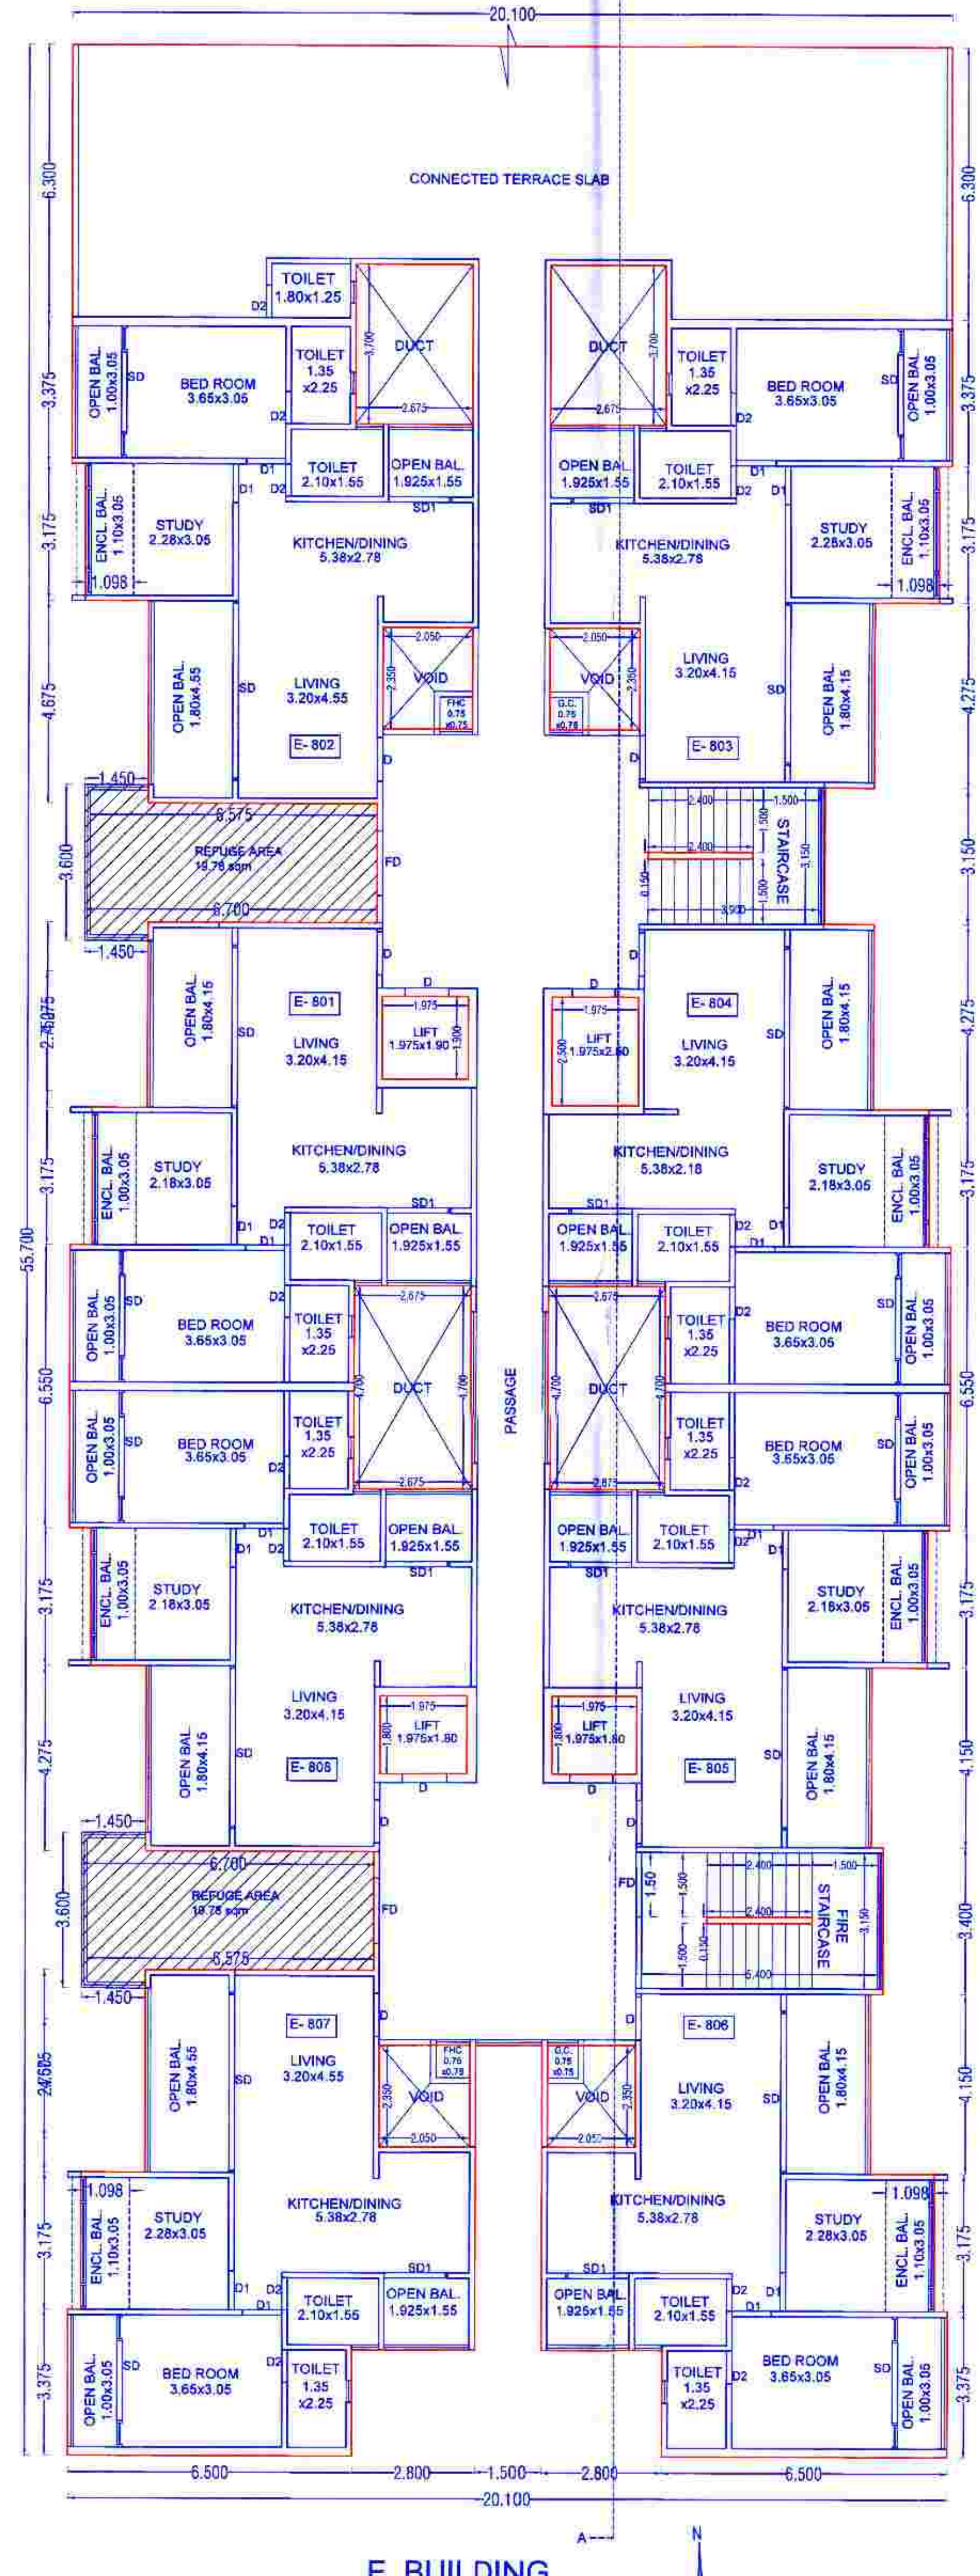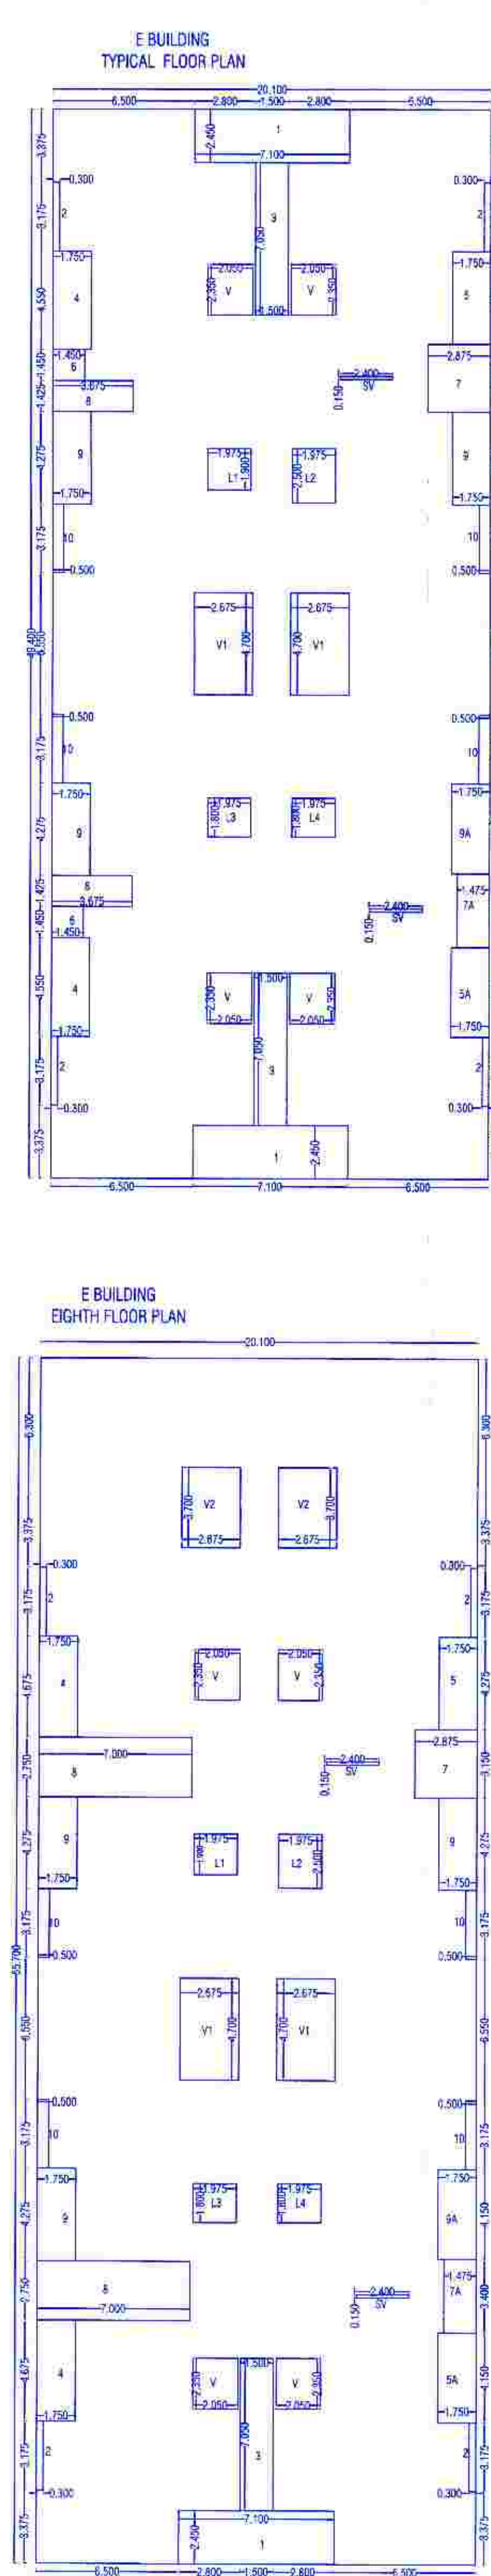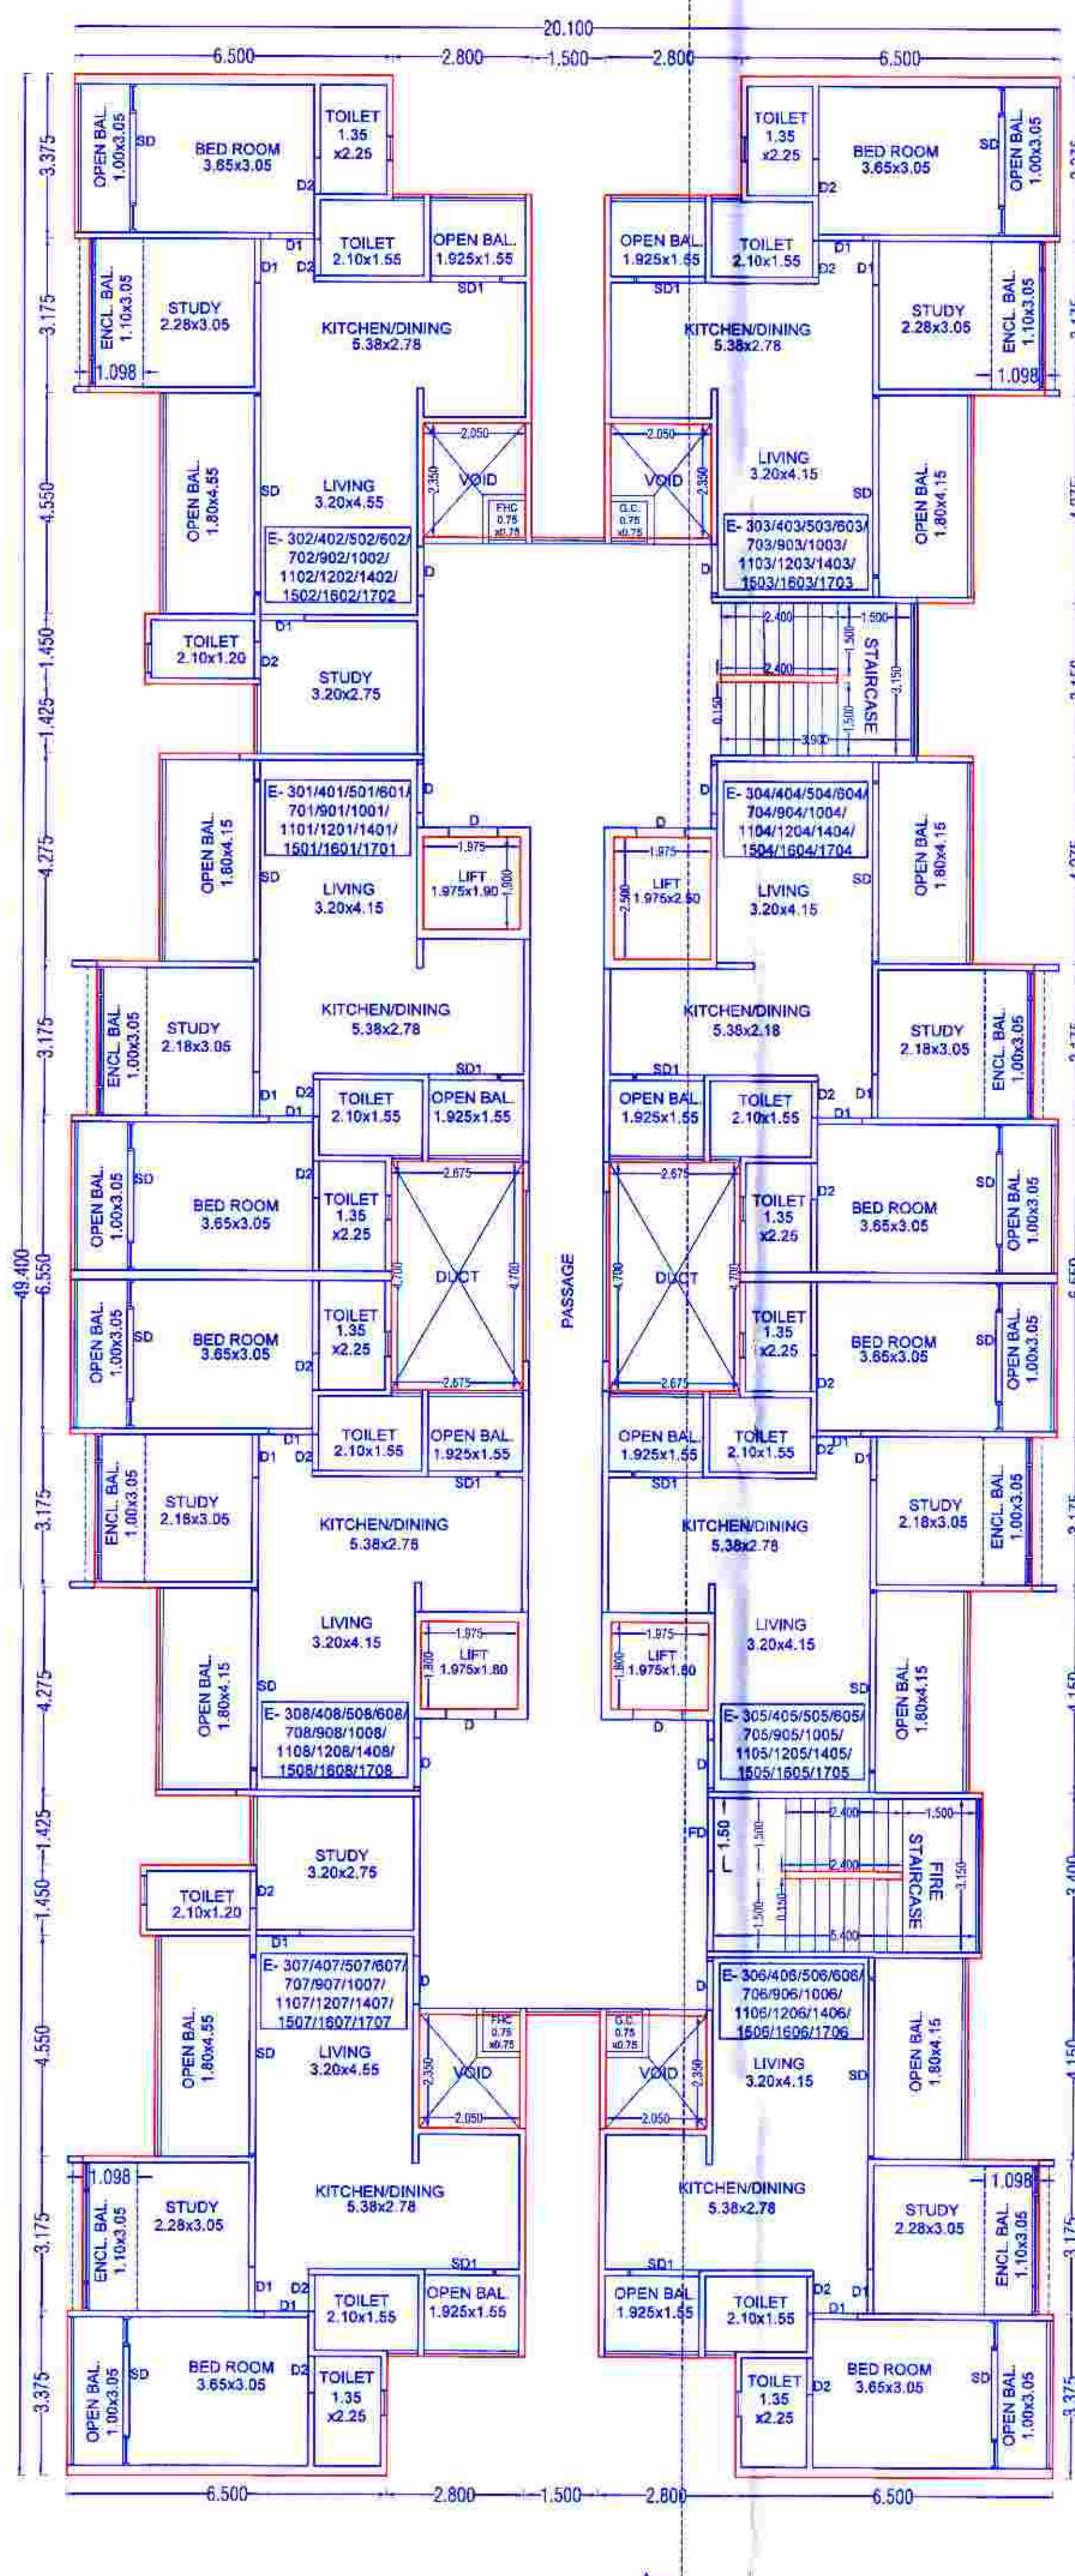

E BUILDING
TYPICAL -
3,4,5,6,7,9,10,11,12,14,15,16,17
FLOOR PLAN

E BUILDING
EIGHTH FLOOR PLAN

E BUILDING
13 & 18 FLOOR PLAN

E BUILDING
TERRACE FLOOR PLAN
(Scale 1:200)

OWNER'S NAME: Ganesh Katala & other Thr. Shaligram Realty LLP Thr. Yogesh Chinchwade.		OWNER'S SIGN: <i>Kuchel</i>	
PROJECT: SURVEY NO : 95/12		HISSA NO : CTS NO : DESCRIPTION : REGULAR TRACK, VILLAGE - KIVALE	
ARCHITECT: Mehul Vasant Shah		ARCH. SIGN: <i>Mehul</i>	
JOB NO.	DRG. NO.	SCALE	DRAWN BY
		1:100	VDT
INWARD NO.	DATE	30.10.2023	
KEY NO.	SHEET NO.		