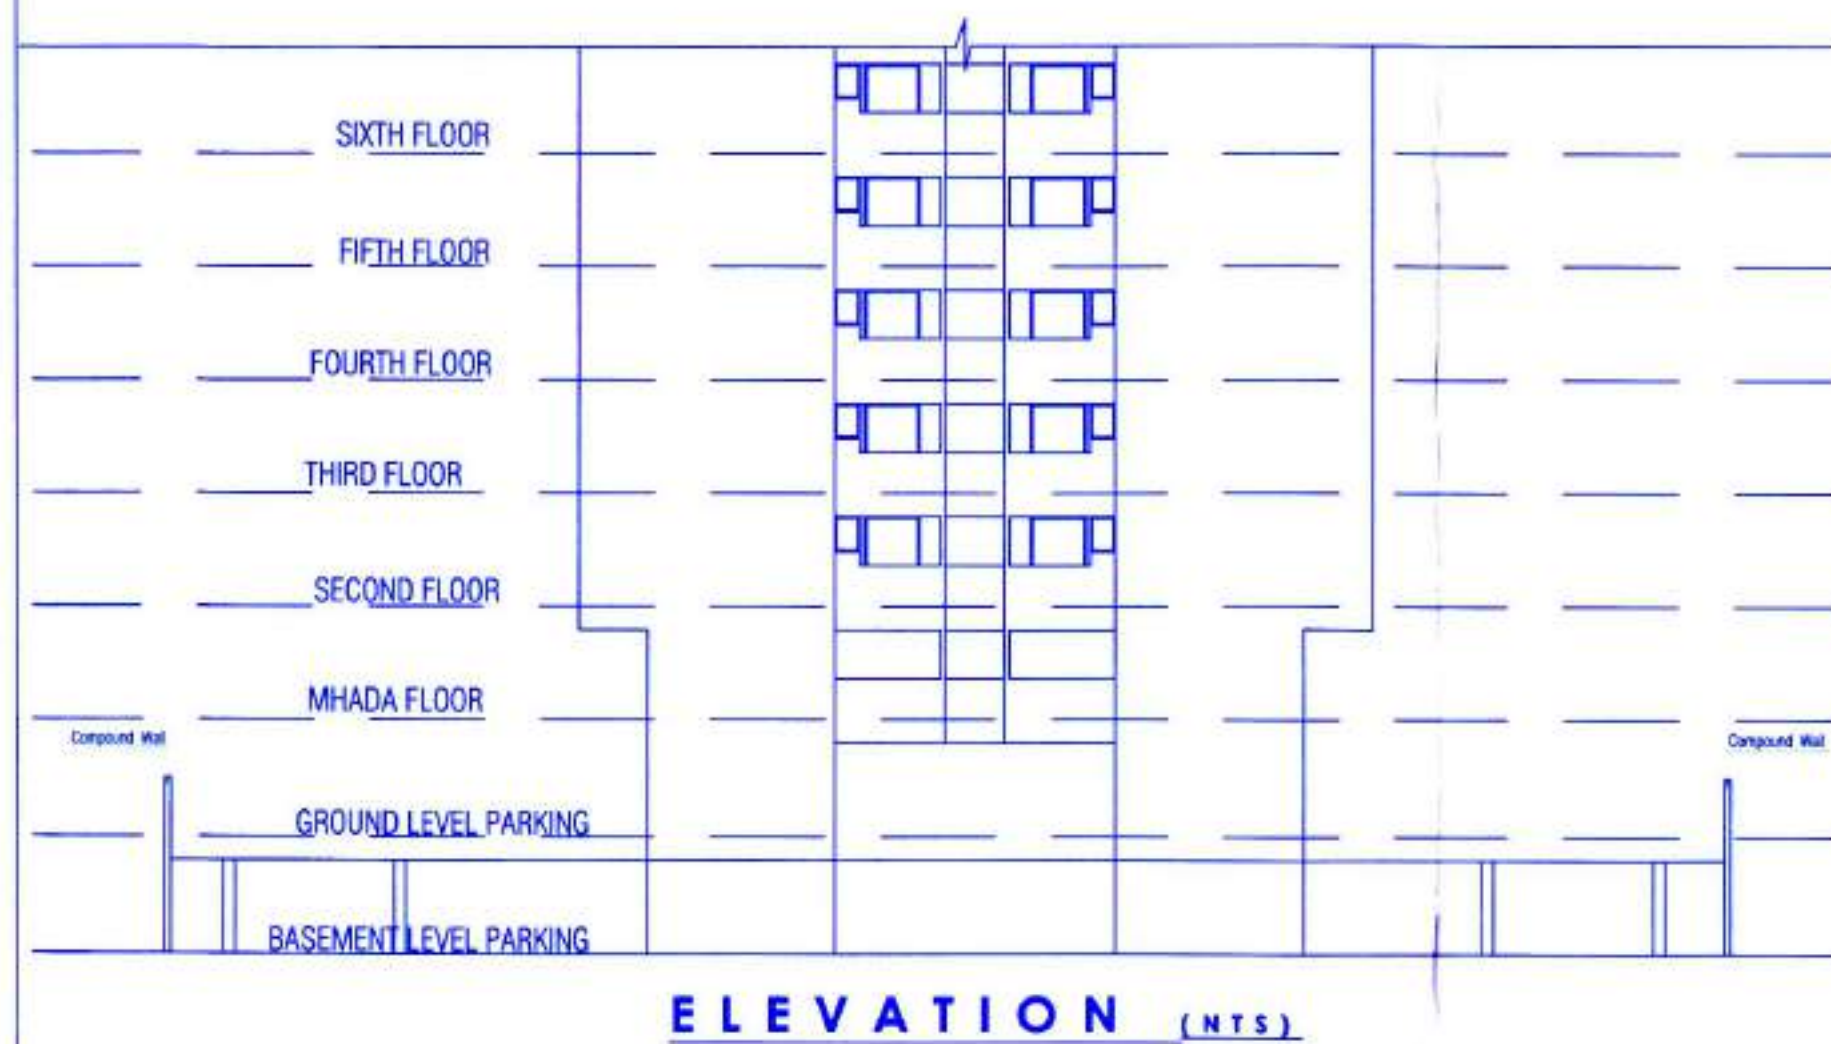


Sanctioned No. B.P. / Kivale / 26/2021
Subject to conditions mentioned in the
Change Order No. 1
Date: 08/10/2021
Date: 09/10/2021

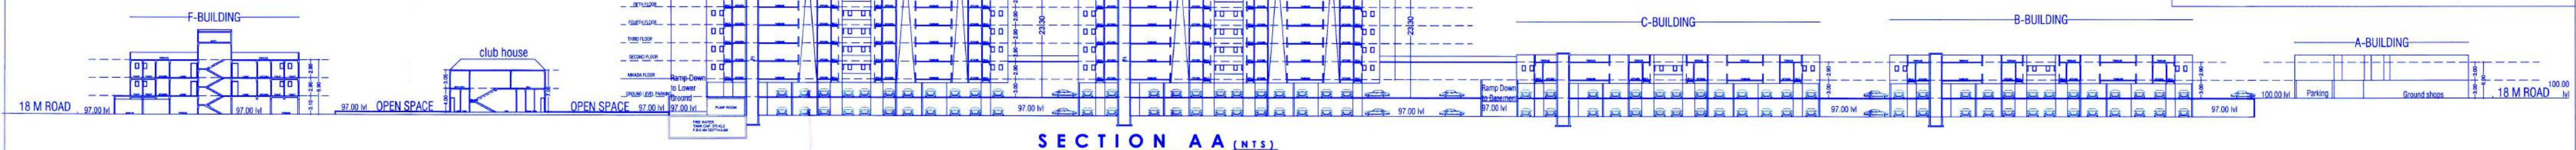


O.C. Signed by
Joint City Engineer

Joint City Engineer
Planning & Assessment Dept.
Pune-18.



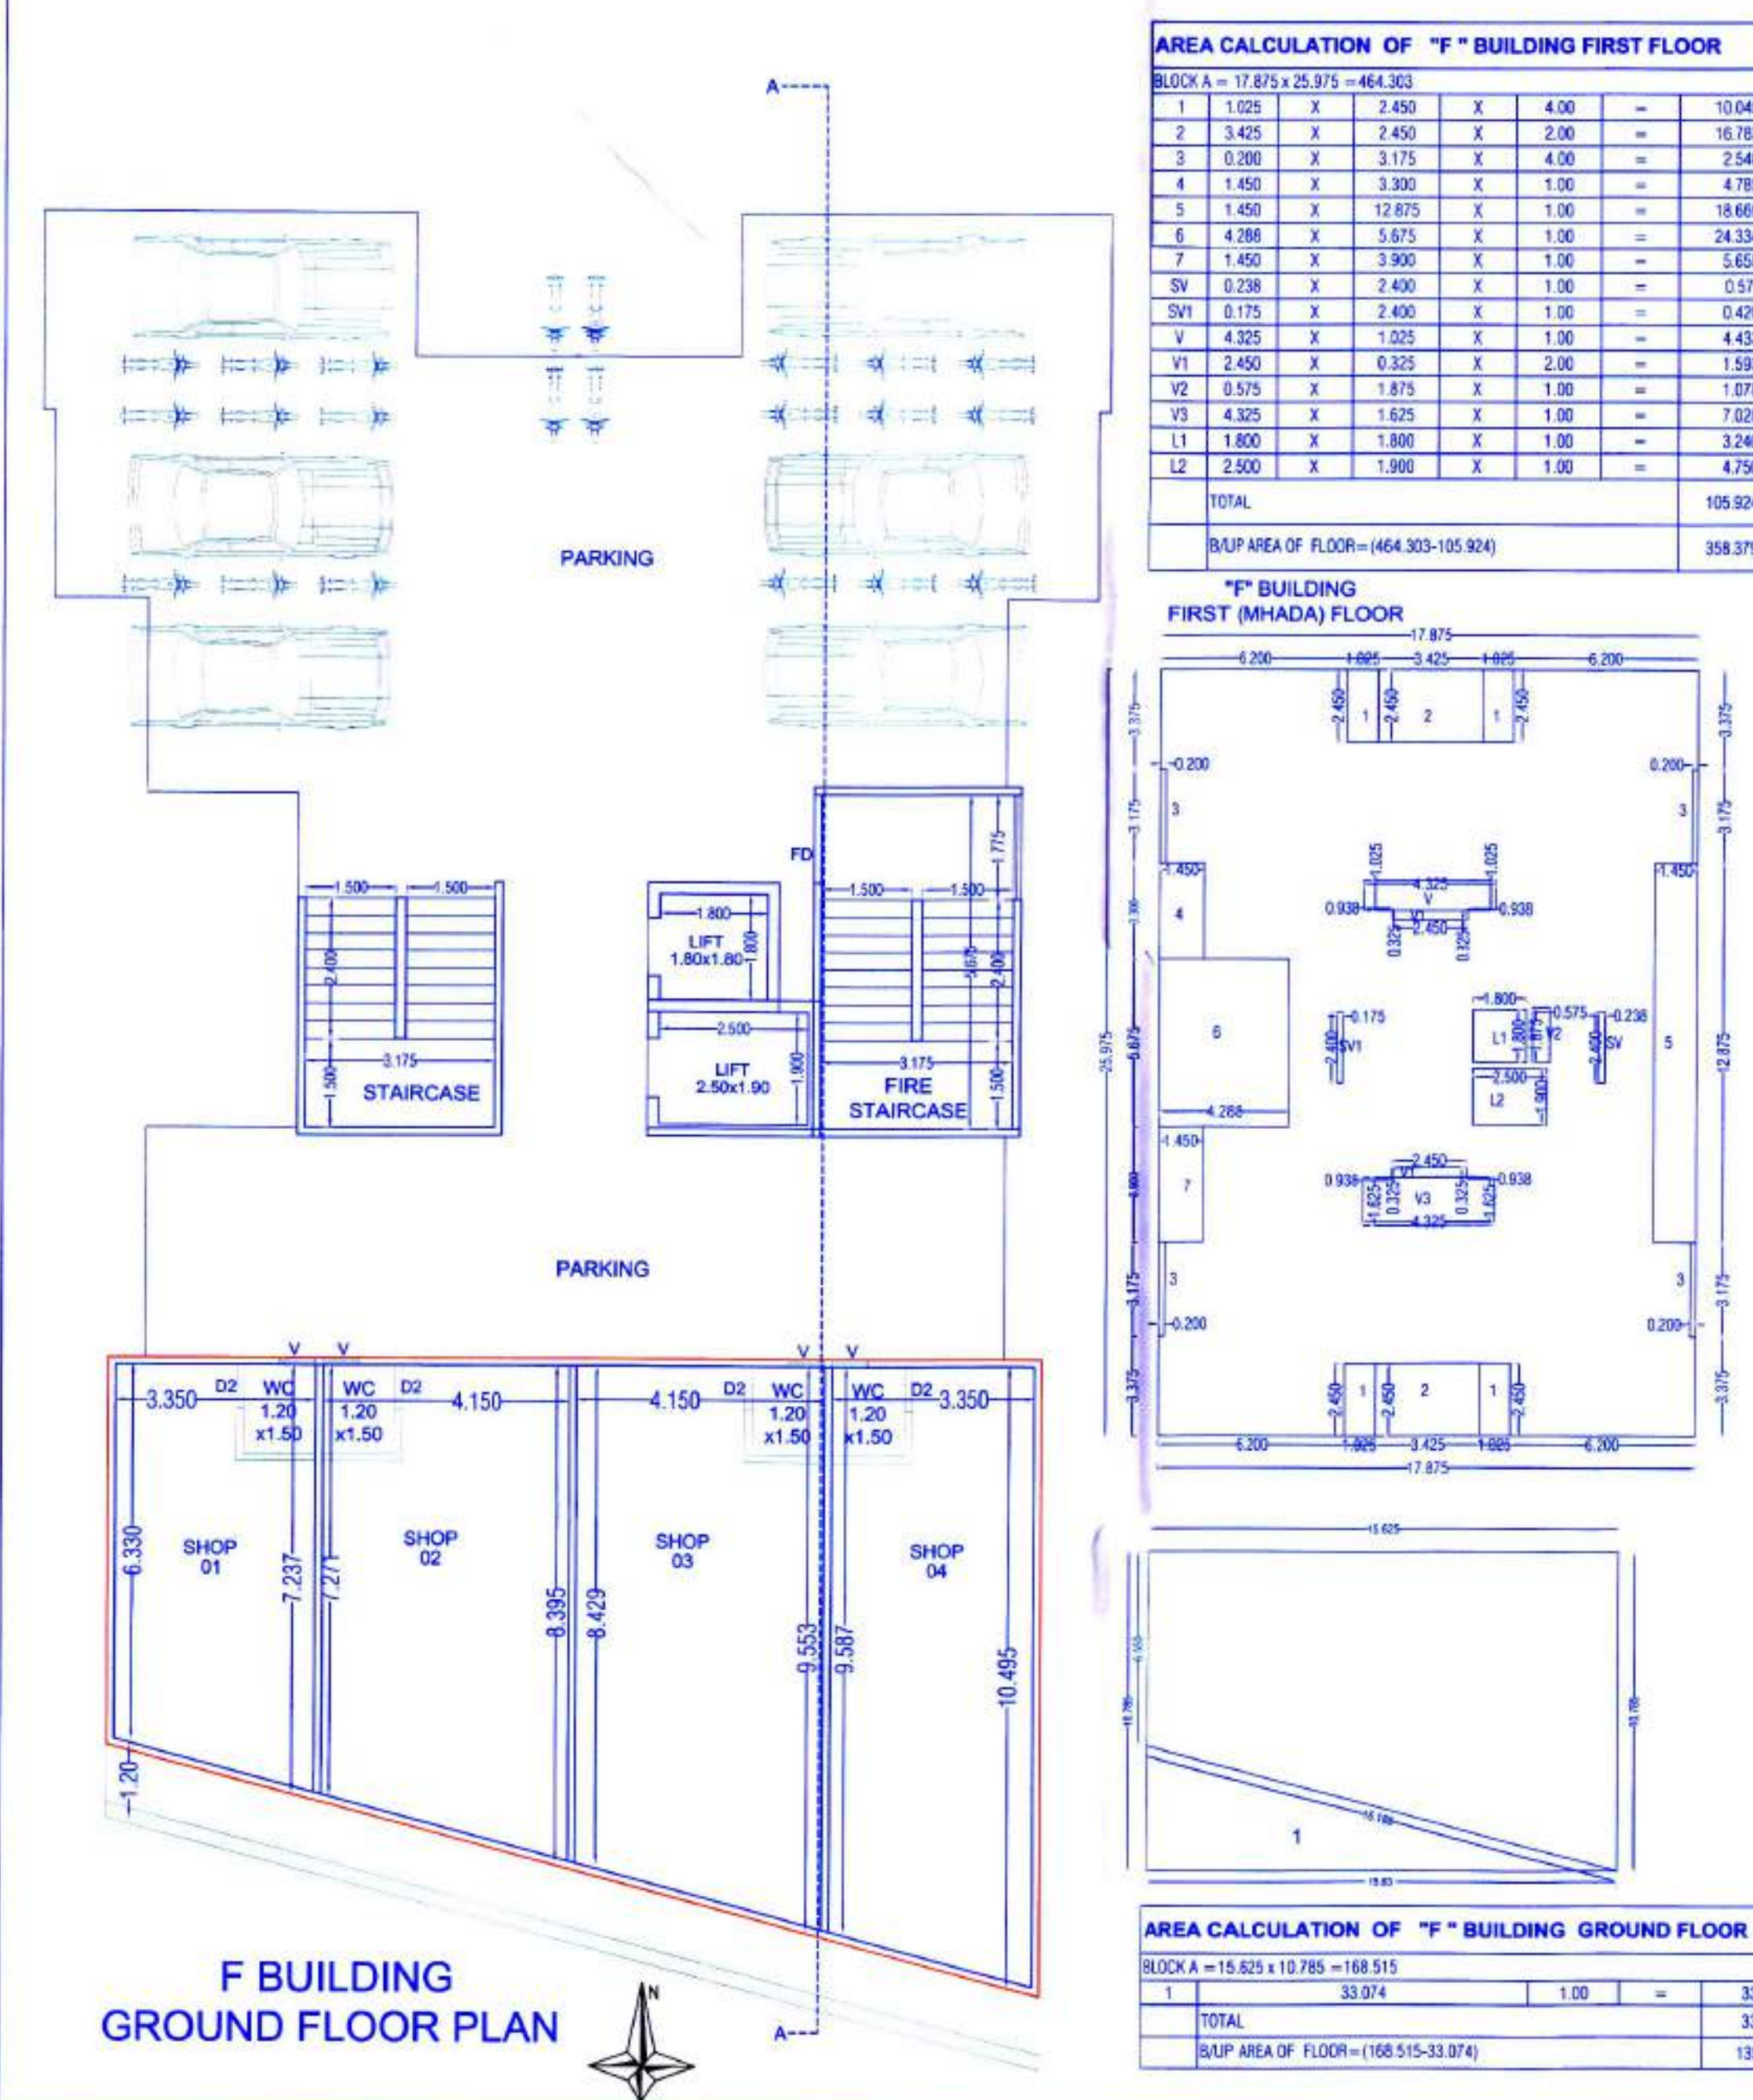
ELEVATION (NTS)



SECTION AA (NTS)



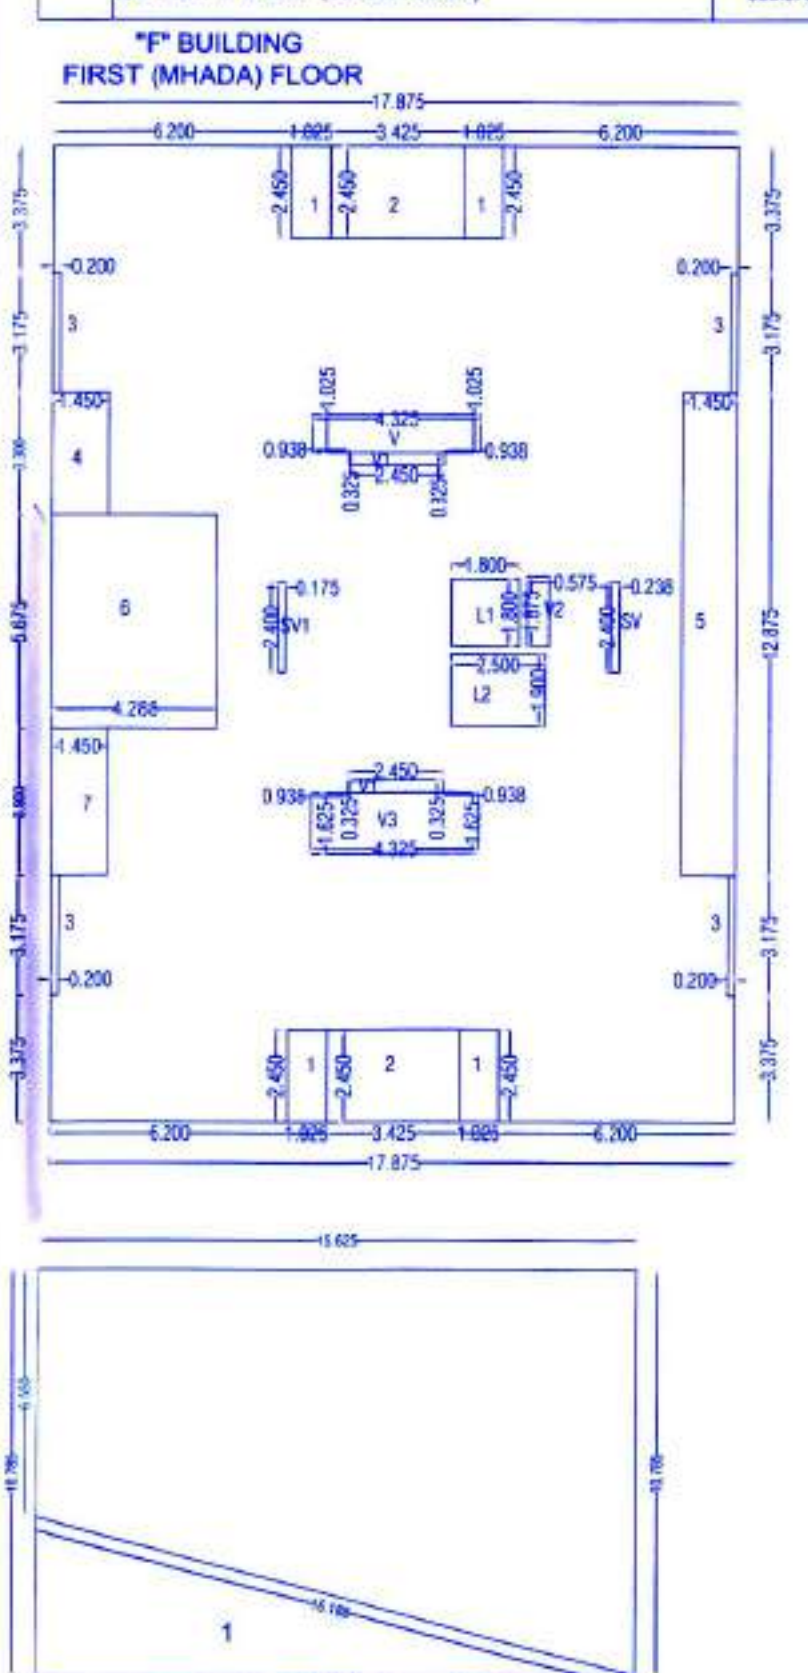
ELEVATION (NTS)

F BUILDING
GROUND FLOOR PLAN

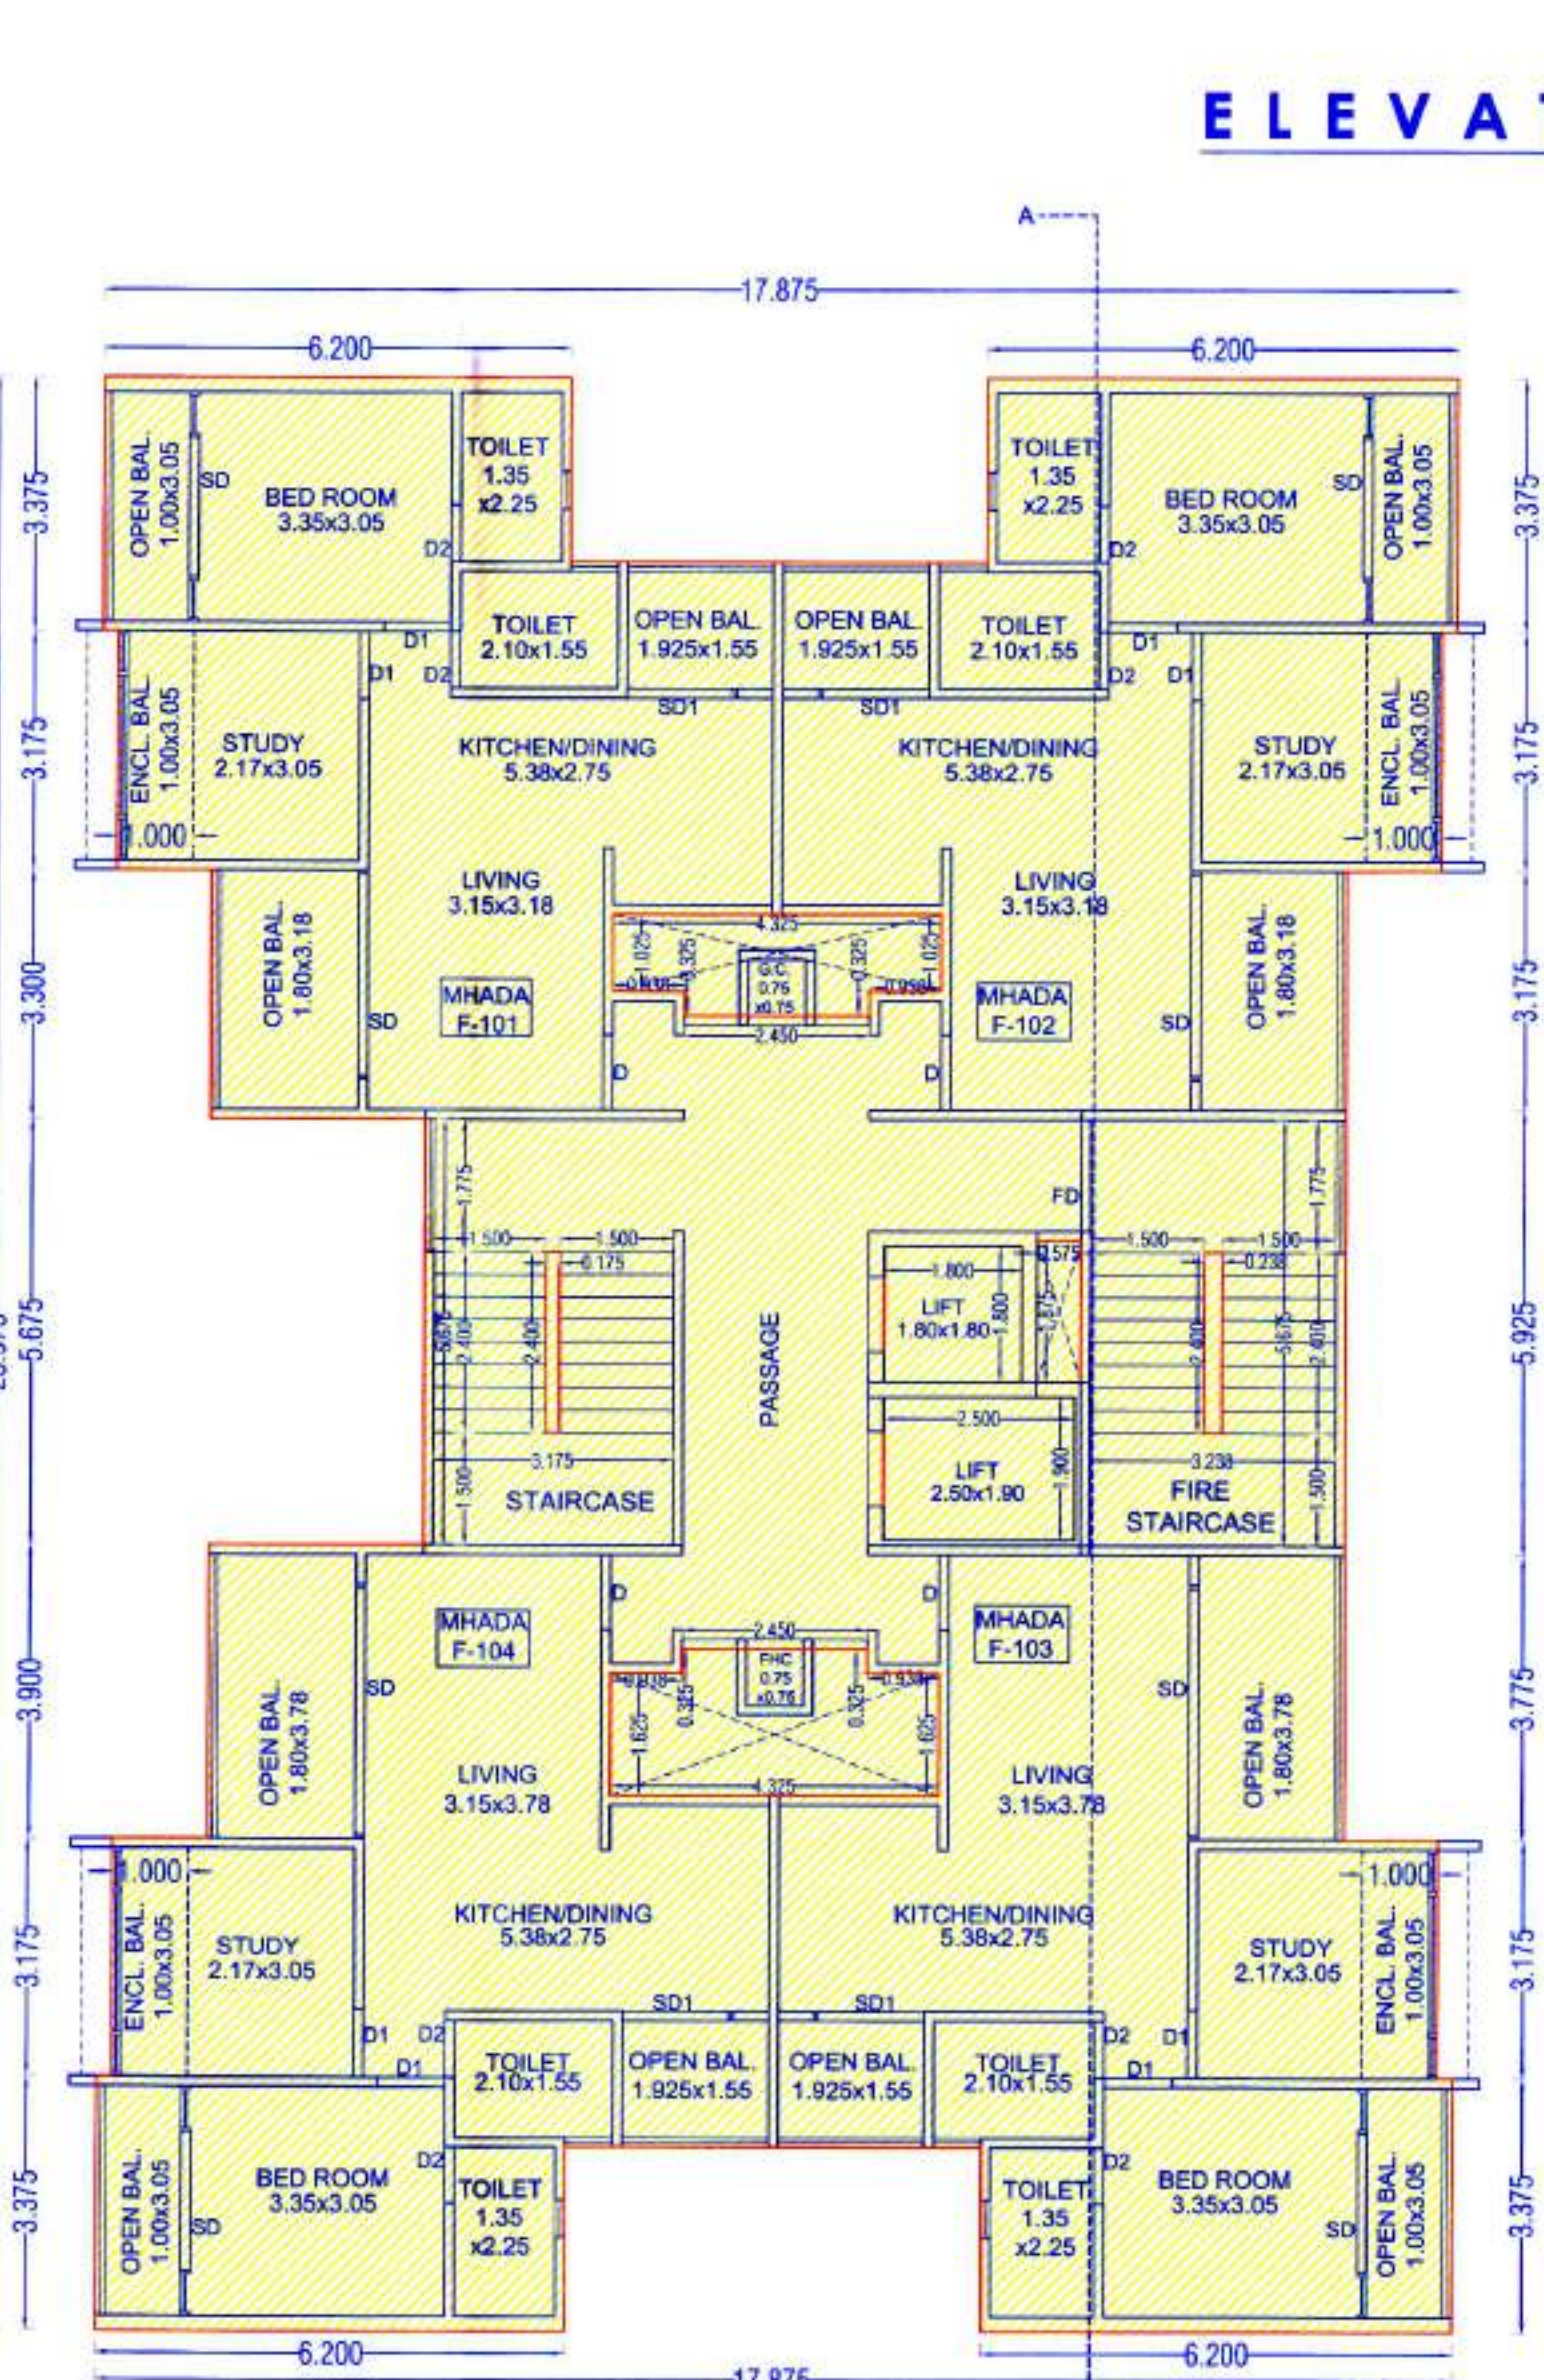
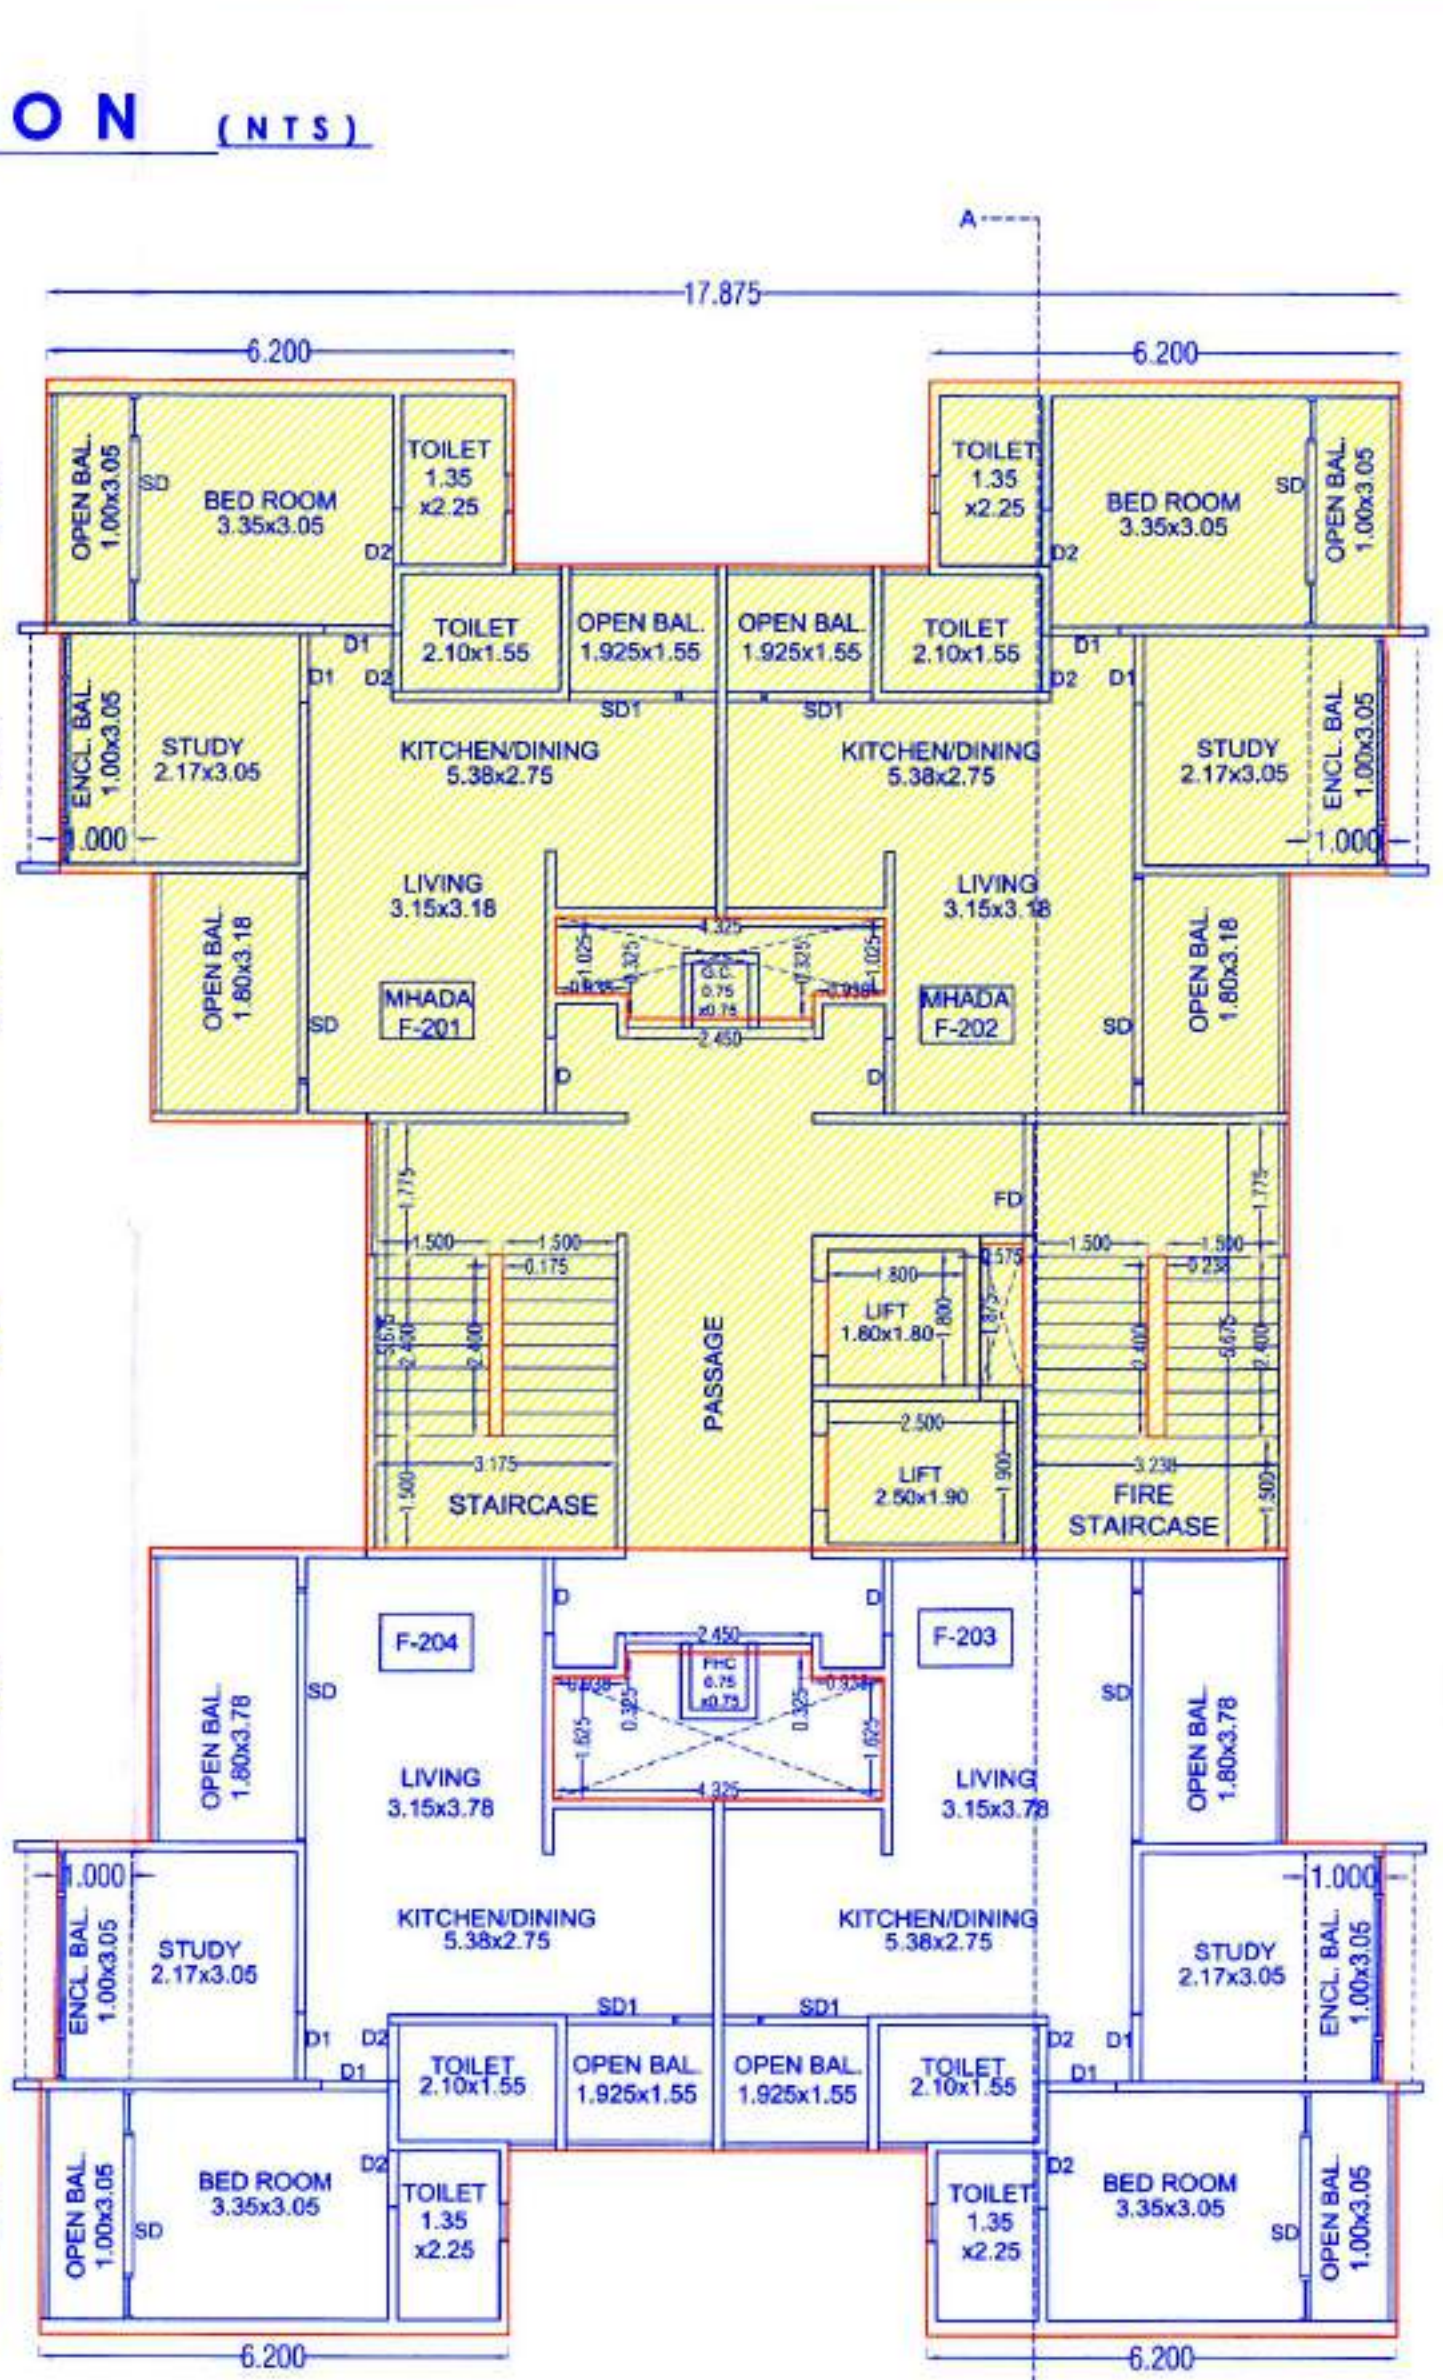
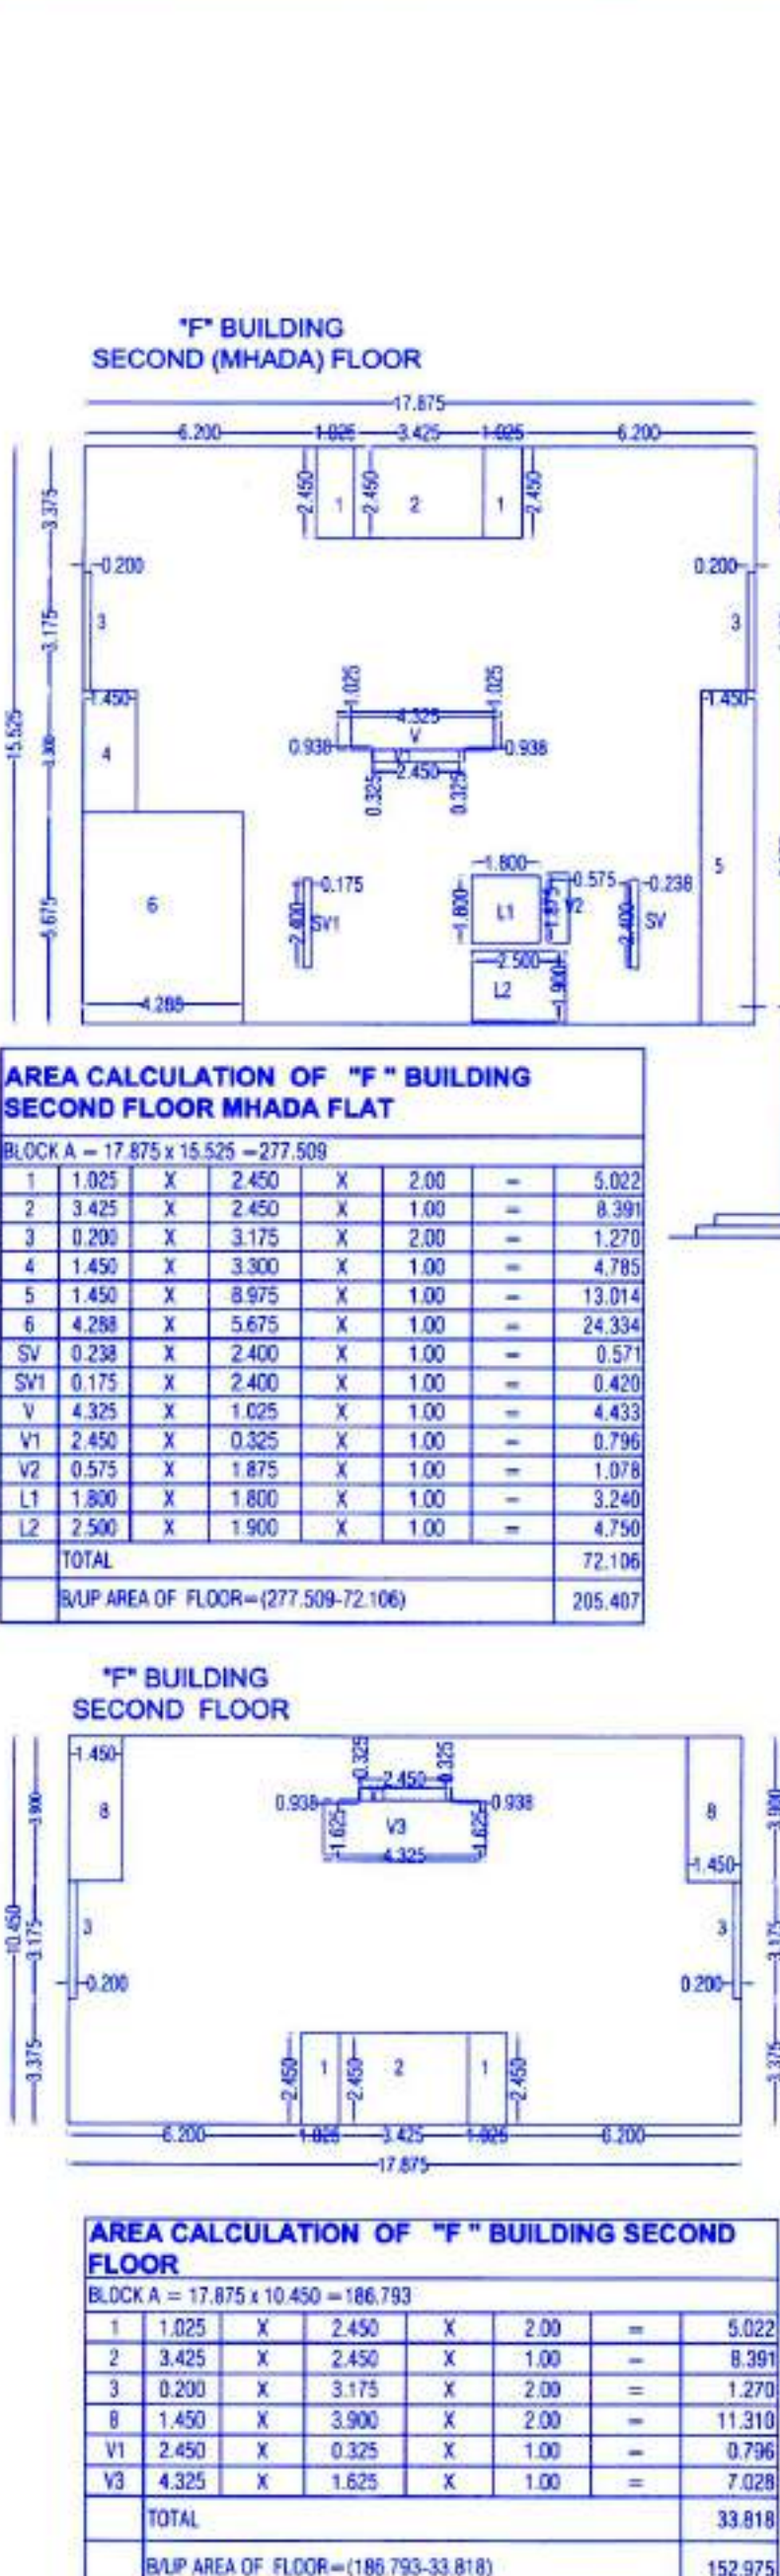
AREA CALCULATION OF "F" BUILDING FIRST FLOOR

BLOCK A = 17.875 x 25.975 = 464.363

1	1.025	X	2.450	X	4.00	=	10.040	
2	3.425	X	2.450	X	2.00	=	16.765	
3	3.025	X	3.175	X	4.00	=	24.460	
4	1.450	X	3.300	X	1.00	=	4.785	
5	1.450	X	12.875	X	1.00	=	18.669	
6	1.985	X	5.575	X	1.00	=	24.334	
7	1.450	X	3.900	X	1.00	=	5.655	
SW	0.228	X	2.450	X	1.00	=	0.571	
SV	0.175	X	2.450	X	1.00	=	0.430	
V	4.325	X	1.025	X	1.00	=	4.433	
V1	2.450	X	0.325	X	2.00	=	1.593	
V2	0.575	X	1.875	X	1.00	=	1.078	
V3	4.325	X	1.875	X	1.00	=	7.608	
L1	1.800	X	1.800	X	1.00	=	3.240	
L2	2.500	X	1.900	X	1.00	=	4.750	
TOTAL						=	105.924	
BAUP AREA OF FLOOR							=	105.924



15.63	
AREA CALCULATION OF "F" BUILDING GROUND FLOOR	
BLOCK A = 15.625 x 10.785 = 168.515	
1	33.074
	1.00
	=
	33.074
TOTAL	33.074
BAUP AREA OF FLOOR	(168.645-33.074)

F BUILDING
FIRST FLOOR PLAN
(MHADA FLOOR)F BUILDING
SECOND FLOOR PLAN

"F" BUILDING SECOND (MHADA) FLOOR

AREA CALCULATION OF "F" BUILDING SECOND FLOOR MHADA FLAT

$$BLOCK A = 17.875 \times 15.525 = 277.500$$

1	1.025	X	2.450	X	2.00	=	5.020
2	3.425	X	2.450	X	1.00	=	8.381
3	3.025	X	3.175	X	2.00	=	12.710
4	1.450	X	3.300	X	1.00	=	4.785
5	1.450	X	12.875	X	1.00	=	18.669
6	1.985	X	1.675	X	1.00	=	24.334
7	1.450	X	3.900	X	1.00	=	5.655
SW	0.228	X	2.450	X	1.00	=	0.571
SV	0.175	X	2.450	X	1.00	=	0.430
V	4.325	X	1.025	X	1.00	=	4.433
V1	2.450	X	0.325	X	2.00	=	0.796
V2	0.575	X	1.875	X	1.00	=	1.078
V3	4.325	X	1.875	X	1.00	=	8.119
L1	1.800	X	1.800	X	1.00	=	3.240
L2	2.500	X	1.900	X	1.00	=	4.750
TOTAL						=	105.924
BAUP AREA OF FLOOR							205.837

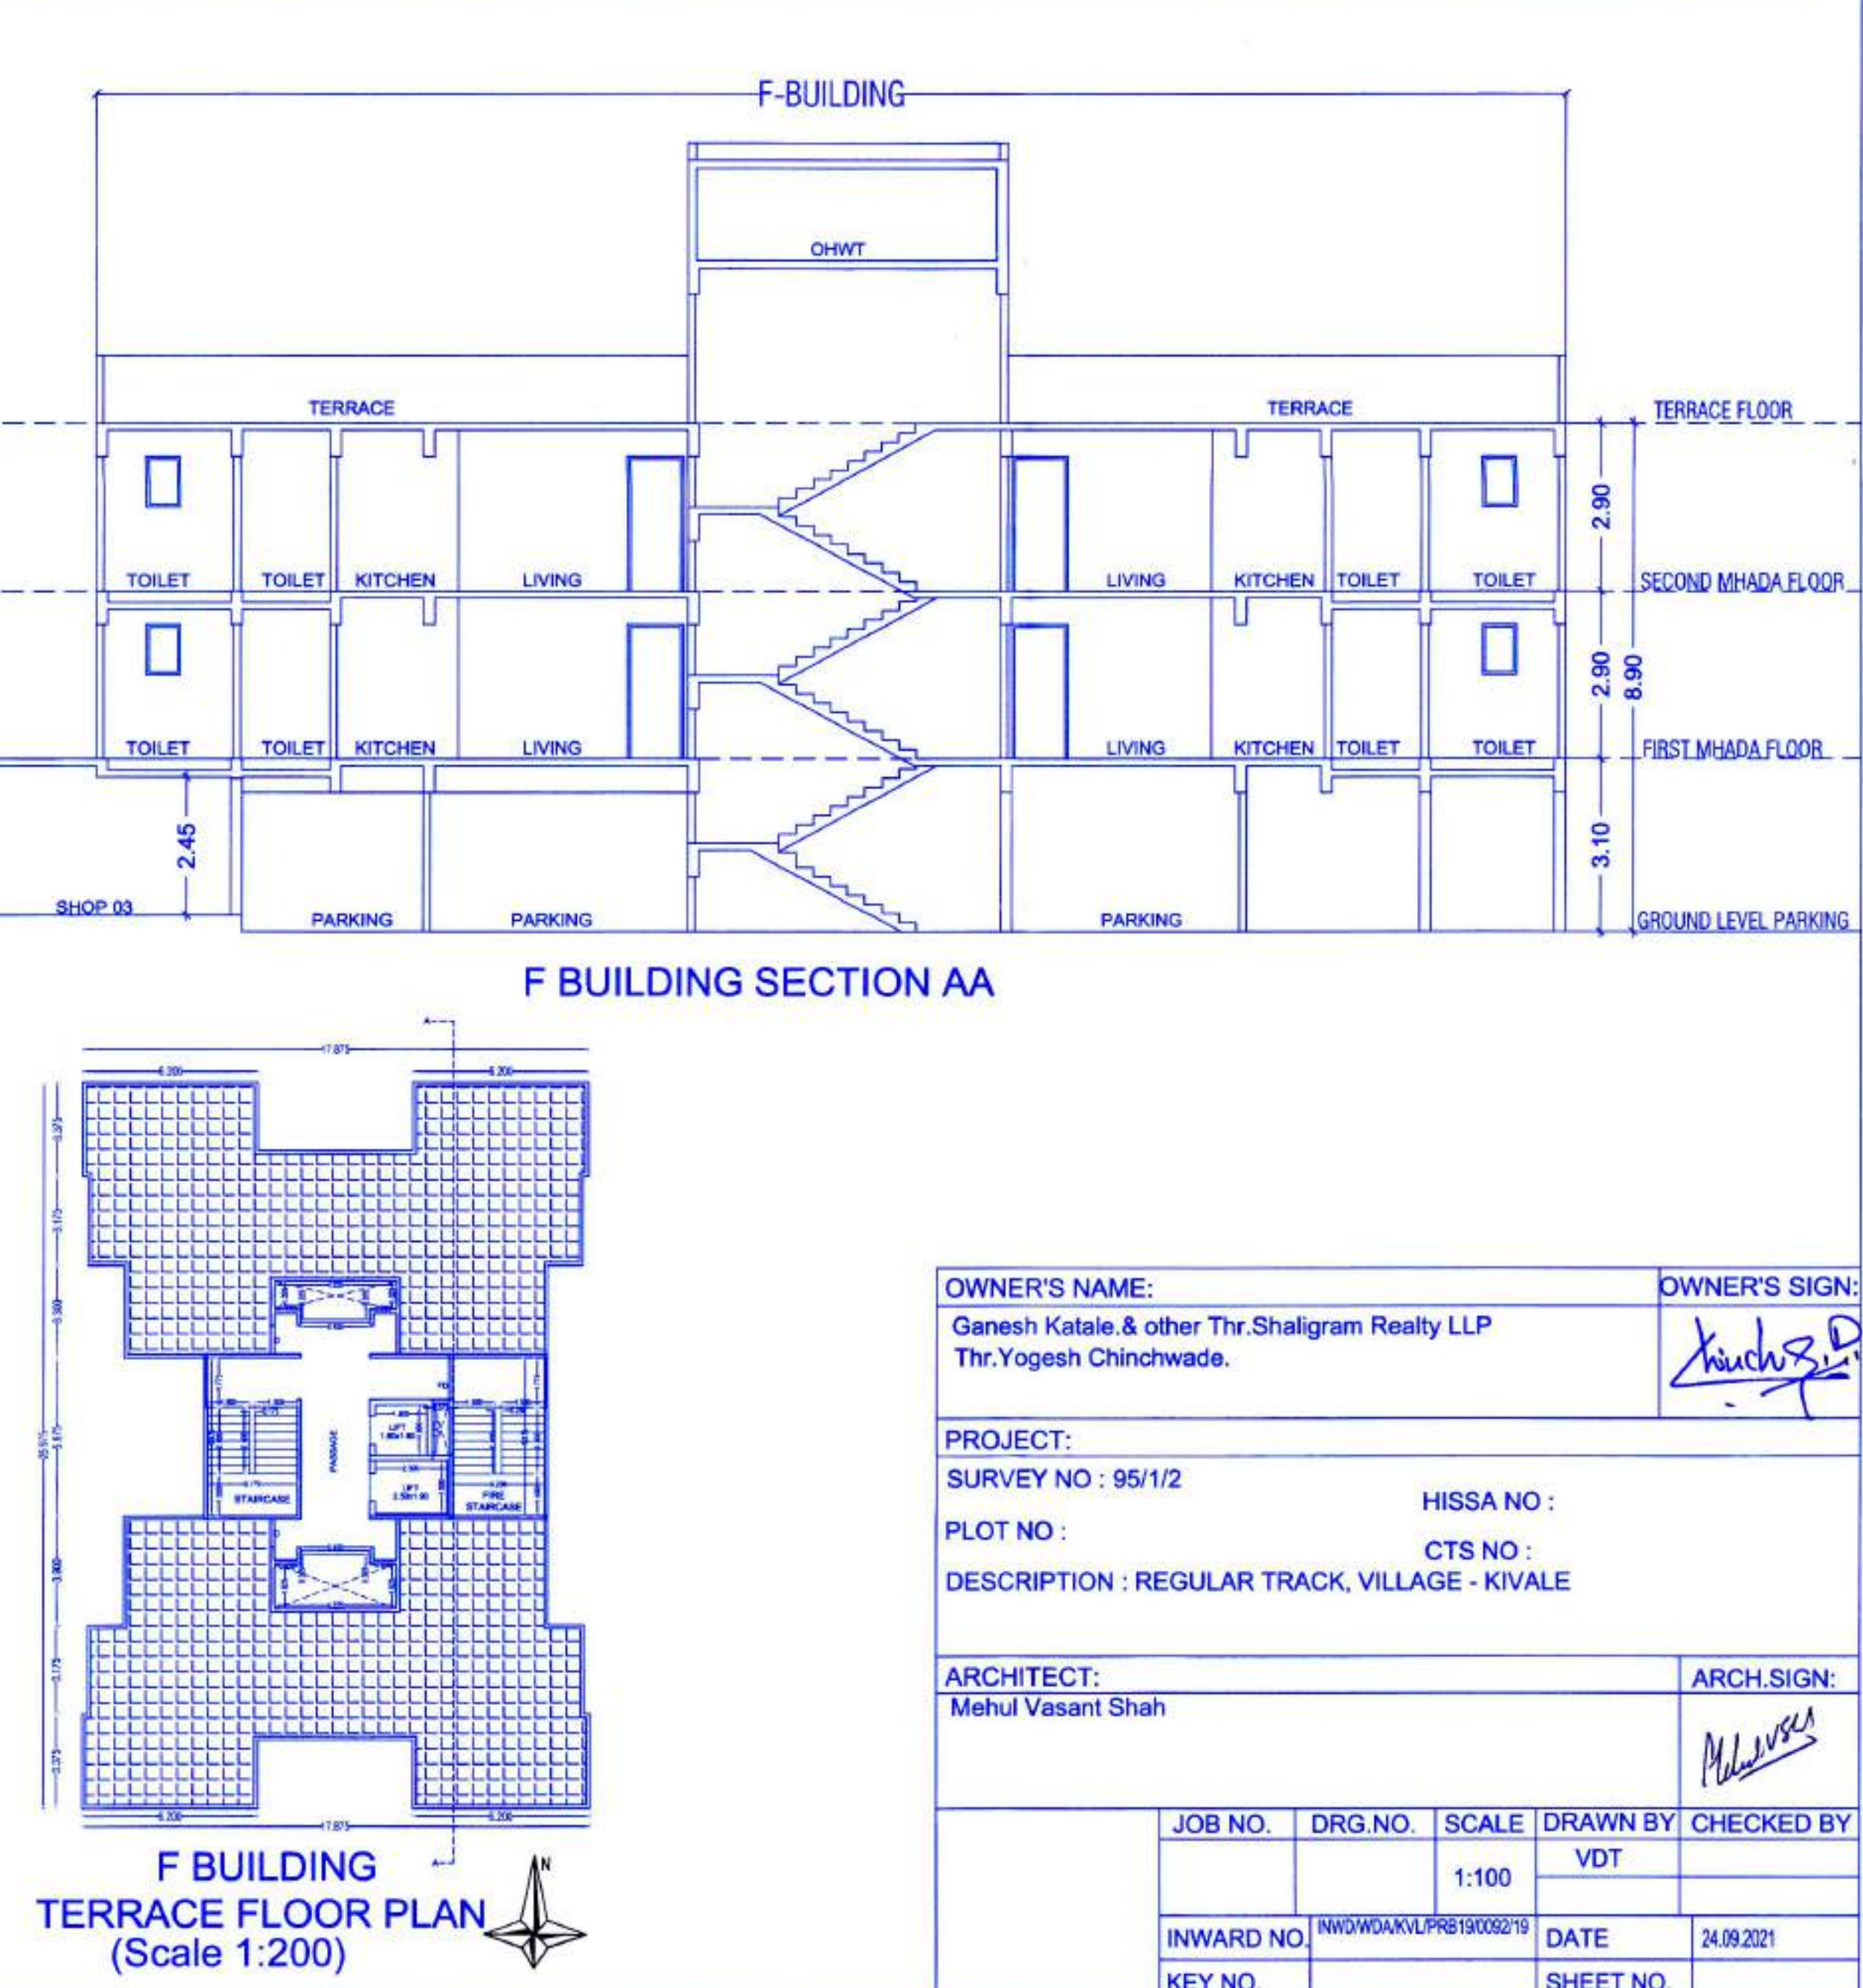
"F" BUILDING SECOND FLOOR

AREA CALCULATION OF "F" BUILDING SECOND FLOOR

$$BLOCK A = 17.875 \times 15.450 = 186.783$$

1	1.025	X	2.450	X	2.00	=	5.020
2	3.425	X	2.450	X	1.00	=	8.381
3	3.025	X	3.175	X	2.00	=	12.710
4	1.450	X	3.300	X	1.00	=	11.310
V1	2.450	X	0.325	X	2.00	=	0.796
V2	4.325	X	1.875	X	1.00	=	7.038
TOTAL						=	33.618
BAUP AREA OF FLOOR							152.787

"F" BUILDING SECOND (MHADA) FLOOR

F BUILDING
TERRACE FLOOR PLAN
(Scale 1:200)

OWNER'S NAME:		OWNER'S SIGN:	
Ganesh Katala & other Thr. Shaligram Realty LLP		[Signature]	
PROJECT:		HISSA NO :	
SURVEY NO : 95/1/2		CTS NO :	
PLOT NO :		DESCRIPTION : REGULAR TRACK, VILLAGE - KIVALE	
ARCHITECT:		ARCH.SIGN:	
Mehul Vasant Shah		[Signature]	
JOB NO.	DRG. NO.	SCALE	DRAWN BY
		1:100	VDI
INWARD NO.	INWARD NO.	DATE	CHECKED BY
KEY NO.	INWARD NO.	24.09.2021	
		SHEET NO.	