

नविट निवासी नव्यापारि कार्यालय दि-२३/११/२०२१
APPROVED SUBJECT TO CONDITION
APPROVED UNDER COMMENCEMENT
CERTIFICATE NO: C.C. 176/2021
Building Inspector / Deputy Engineer
BUILDING PERMISSION DEPT.
ZONE-1 P.M.C.



2ND,3RD,4TH,5TH,6TH,7TH
9TH,10TH CARPET AREAS

FLOOR NO.	FLOOR TYPE	FLOOR CARPET AREA (sq. m)	OPEN BALCONY AREA (sq. m)	TOTAL CARPET AREA EACH UNIT (sq. m)
2ND	RESIDENTIAL	11.21	11.21	22.42
3RD	RESIDENTIAL	11.21	11.21	22.42
4TH	RESIDENTIAL	11.21	11.21	22.42
5TH	RESIDENTIAL	11.21	11.21	22.42
6TH	RESIDENTIAL	11.21	11.21	22.42
7TH	RESIDENTIAL	11.21	11.21	22.42
9TH	RESIDENTIAL	11.21	11.21	22.42
10TH	RESIDENTIAL	11.21	11.21	22.42
TOTAL		11.21	11.21	22.42


2ND,3RD,4TH,5TH,6TH,7TH,9TH,10TH FLOOR AREA CALCULATIONS

Sr.No.	Length Meter		Width Meter		No.		Total Sq M.
ADDITIONS FOR							
A	36.70	X	21.35	X	1	=	783.55
DEDUCTION							
1]	1.35	X	5.22	X	1	=	7.05
2]	6.78	X	0.70	X	1	=	4.75
3]	5.61	X	3.26	X	1	=	18.29
4]	3.05	X	0.91	X	2	=	5.55
5]	6.48	X	0.33	X	1	=	2.14
6]	3.78	X	2.87	X	1	=	10.85
7]	3.43	X	3.05	X	1	=	10.46
8]	4.09	X	2.69	X	1	=	11.00
9]	5.44	X	3.70	X	1	=	20.13
10]	3.18	X	1.44	X	1	=	4.58
11]	8.31	X	1.13	X	1	=	9.39
12]	3.05	X	1.44	X	2	=	8.78
13]	1.47	X	1.13	X	1	=	1.66
14]	4.09	X	1.13	X	1	=	4.62
15]	1.35	X	4.52	X	1	=	6.10
16]	1.35	X	6.22	X	1	=	8.40
17]	1.09	X	2.44	X	1	=	2.66
18]	1.83	X	1.83	X	1	=	3.35
19]	4.88	X	3.05	X	1	=	14.88
20]	8.79	X	0.79	X	1	=	6.94
21]	6.10	X	2.26	X	1	=	13.79
22]	1.22	X	1.12	X	1	=	1.37
23]	1.83	X	2.21	X	1	=	4.04
24]	3.83	X	3.05	X	1	=	11.68
TOTAL							= 192.46
NET AREA			783.55	-	192.46	=	591.08

MHADA AREA CALCULATIONS


2ND,3RD,4TH,5TH,6TH,7TH,8TH,9TH,10TH,11TH FLOOR

Sr.No.	Length Meter		Width Meter		No.		Total Sq M.
ADDITIONS FOR							
A	15.39	X	11.18	X	1	=	172.06
DEDUCTION							
1]	5.44	X	1.96	X	1	=	10.66
2]	6.48	X	1.83	X	1	=	11.86
3]	2.13	X	3.18	X	1	=	6.77
4]	1.35	X	2.57	X	1	=	3.47
5]	1.47	X	0.91	X	1	=	1.34
6]	3.05	X	1.22	X	2	=	7.44
7]	1.35	X	0.91	X	1	=	1.23
8]	1.35	X	2.69	X	1	=	3.63
9]	2.01	X	3.05	X	1	=	6.13
TOTAL							= 52.53
NET AREA			172.06	-	52.53	=	119.53
MHADA AREA CALCULATIONS							= 119.53

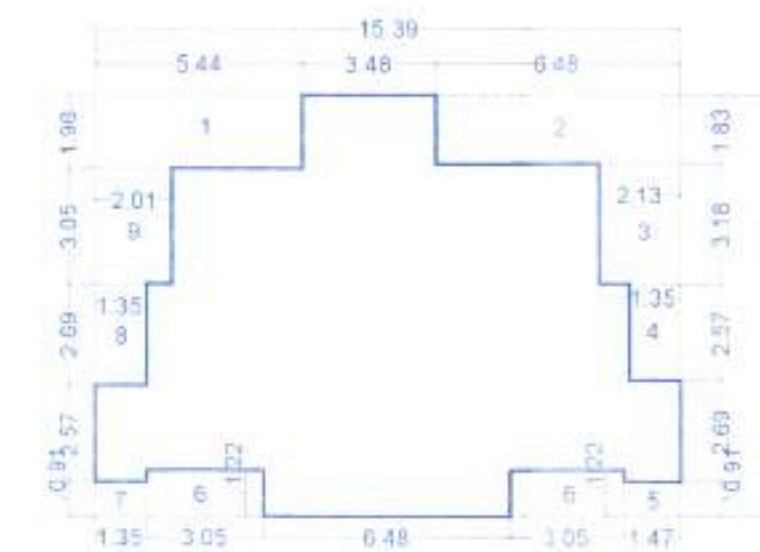


MHADA 2ND,3RD,4TH,5TH,6TH,7TH,
8TH,9TH,10TH, 11TH FLOOR AREA KEY PLAN

SCALE:1:200

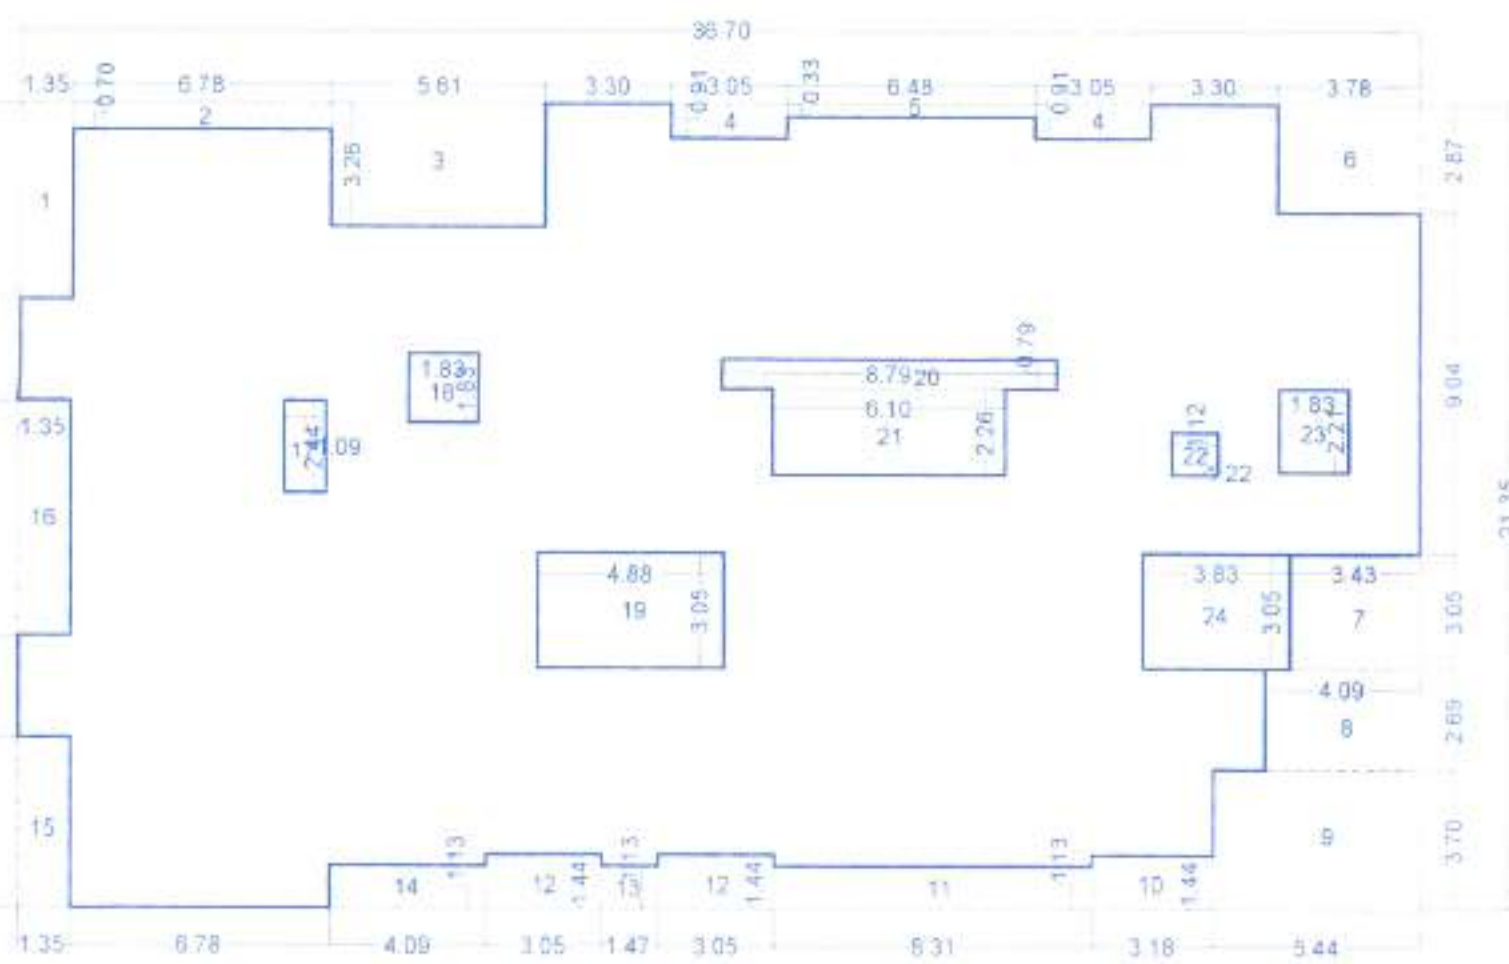

2ND,3RD,4TH,5TH,6TH,7TH,9TH,10TH FLOOR AREA KEY PLAN

SCALE:1:200

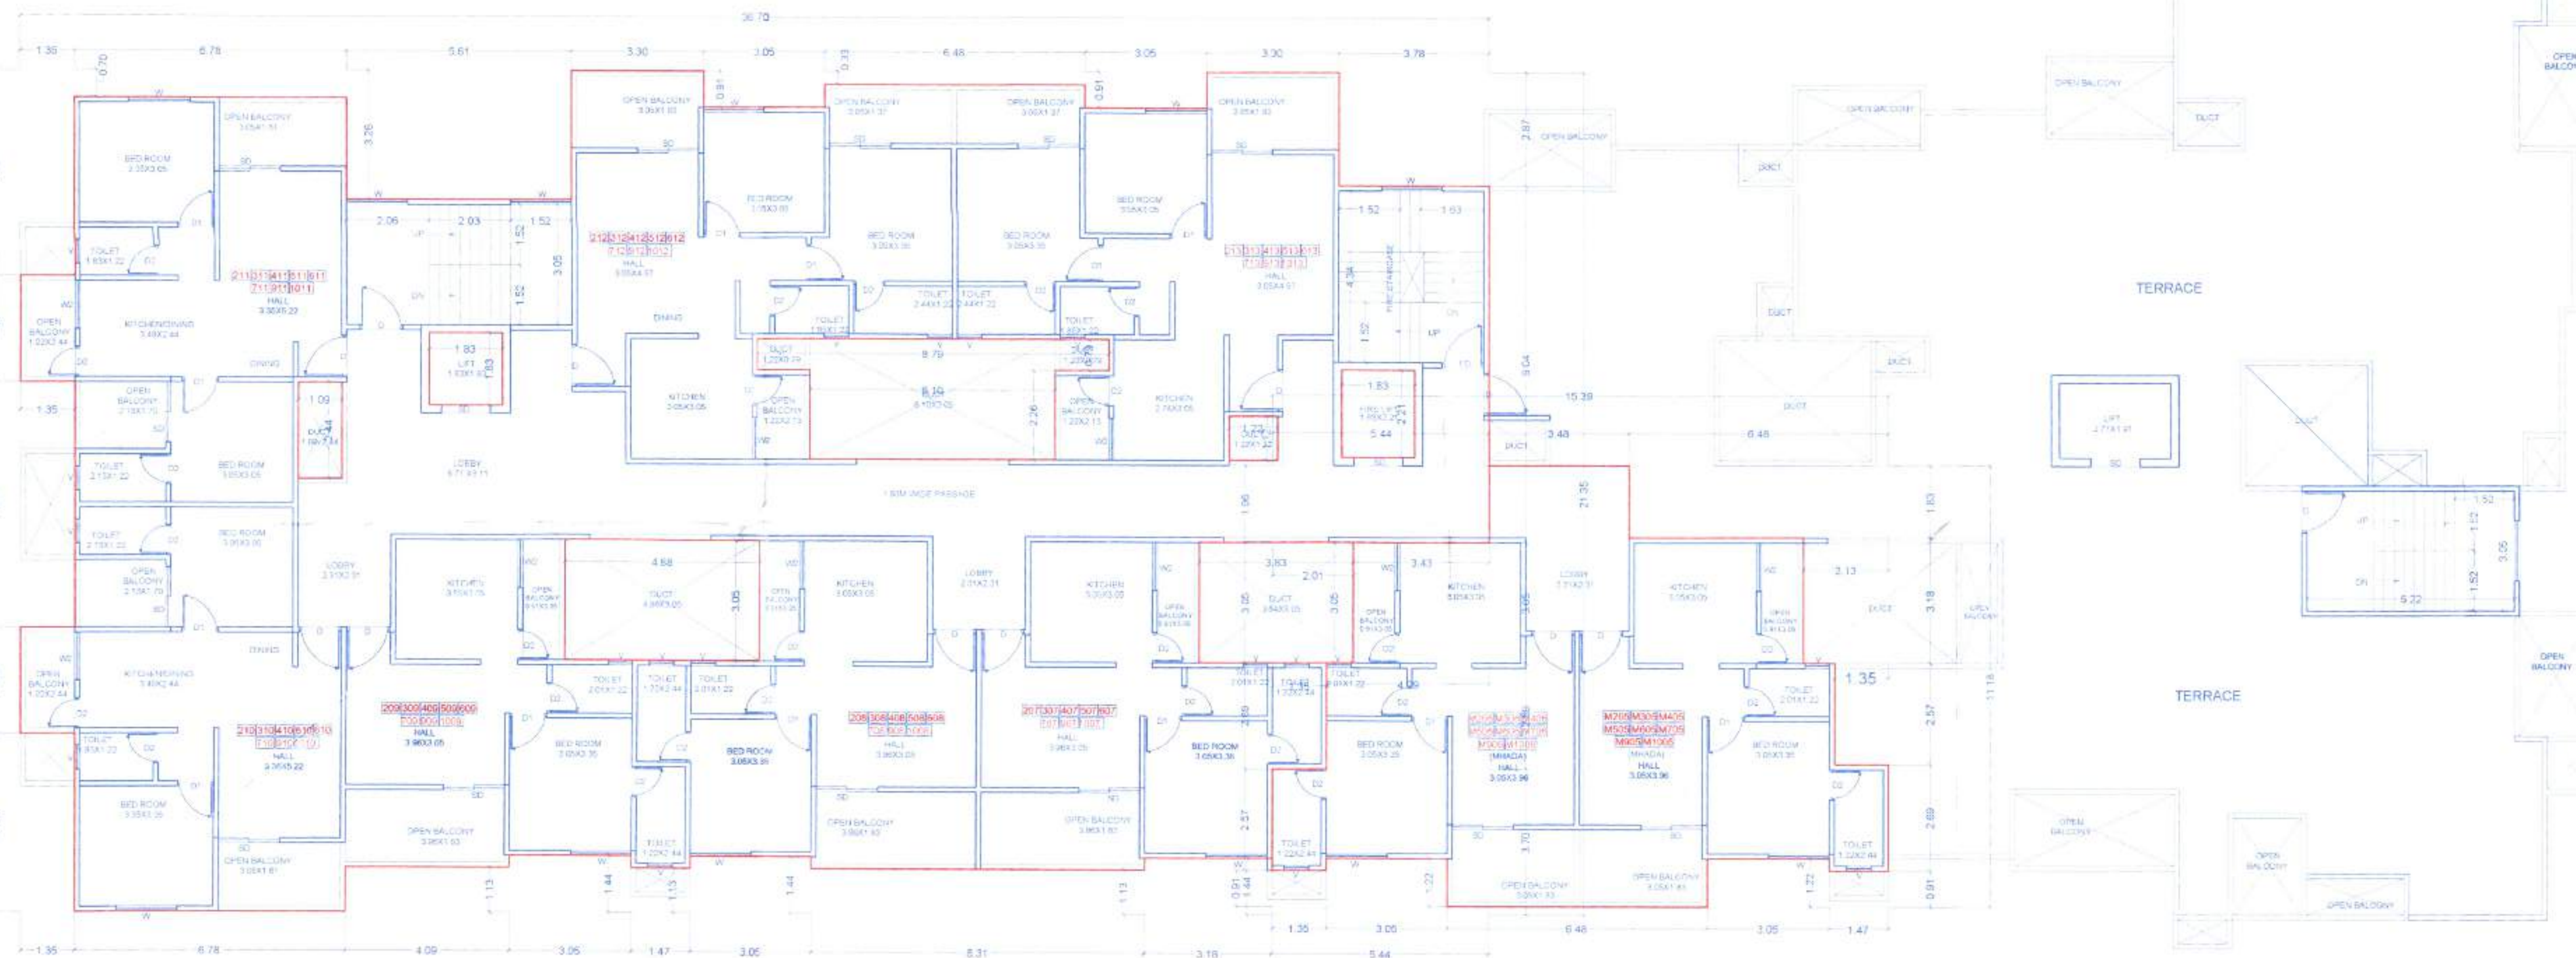

2ND,3RD,4TH,5TH,6TH,7TH,9TH,10TH FLOOR PLAN

SCALE: 1:100

OWNER'S / POAH NAME
M/S. CHAITANYA DEVELOPERS Through
SHRI. DIPAKKUMAR BHARATBHAI BHOOT
SHRI. RAJIV RAMDAS BHADALE
ARCHITECT'S NAME
AR. ATIT SHRIRAM ADAMULWAR
JOB NO. DRAWING NO. SCALE DRAWN BY CHECKED BY
AA 2019/10 MC 2019/10 1:100 AA/SHR AR 2019/10 AA CA 2019/10 41887

ARCHITECT
atit admulwar
ARCHITECTS
(AN ISO 9001:2015 CERTIFIED COMPANY)
OFFICE NO.05, THIRD FLOOR, SHREE TOWERS,
WAGARPATTA CHOWK, HADAPSAR, PUNE-41
Office: +91 86 8800 4700, +91 86 0541 9700
office@atitadmulwar.com