

STAMP OF APPROVAL
- 8TH FLOOR PLAN

महानगरपालिका नं. २३/११/२०१८
APPROVED SUBJECT TO CONDITION
APPROVED UNDER COMMENCEMENT
CERTIFICATE NO. C.C. 12/98/12/1
Building Inspector / Deputy Engineer
BUILDING PERMISION DEPT.
ZONE - I.P.M.C.
POONA MUNICIPAL CORPORATION
BUILDING CONTROL DEPARTMENT
POONA

8TH, 11TH CARPET AREAS

FLAT NO.	FLAT TYPE	FLAT CARPET AREA (C)	OPEN BALCONY AREA (D)	TOTAL CARPET AREA EACH UNIT E=C+D
801, 1101	2BHK	55.27	11.95	67.23
802, 1102	1BHK	41.85	10.04	51.87
803, 1103	2BHK	55.27	11.95	67.23
804, 1104	1BHK	41.18	10.01	51.21
M805, M1105	1BHK	41.36	8.36	49.72
M806, M1106	1BHK	41.36	8.36	49.72
808, 1108	1BHK	41.18	10.03	51.21
809, 1109	1BHK	41.14	10.03	51.17
810, 1110	2BHK	52.96	11.52	64.48
811, 1111	2BHK	52.96	11.52	64.48
812, 1112	2BHK	52.96	11.52	64.48
813, 1113	2BHK	52.96	11.52	64.48
814, 1114	1BHK	42.98	9.36	52.34
815, 1115	2BHK	61.23	12.43	73.66
TOTAL = 14				

8TH & 11TH FLOOR AREA CALCULATIONS

Sr No	Length Meter		Width Meter		No		Total Sq.M.
ADDITIONS FOR							
A	36.70	X	21.35	X	1	=	783.55
DEDUCTION							
1)	1.35	X	5.22	X	1	=	7.05
2)	6.78	X	0.70	X	1	=	4.75
3)	5.61	X	3.26	X	1	=	18.29
4)	3.05	X	0.91	X	2	=	5.55
5)	6.48	X	0.33	X	1	=	2.14
6)	3.78	X	2.87	X	1	=	10.85
7)	3.43	X	9.56	X	1	=	32.79
8)	8.05	X	9.44	X	1	=	75.99
9)	1.22	X	7.09	X	1	=	8.65
10)	4.22	X	1.13	X	1	=	4.77
11)	3.05	X	1.44	X	2	=	8.78
12)	1.47	X	1.13	X	1	=	1.66
13)	4.09	X	1.13	X	1	=	4.62
14)	1.35	X	4.52	X	1	=	6.10
15)	1.35	X	6.22	X	1	=	8.40
16)	1.09	X	2.44	X	1	=	2.66
17)	1.83	X	1.83	X	1	=	3.35
18)	4.88	X	3.05	X	1	=	14.88
19)	8.79	X	0.79	X	1	=	6.94
20)	6.10	X	2.26	X	1	=	13.79
21)	1.22	X	1.12	X	1	=	1.37
22)	1.83	X	2.21	X	1	=	4.04
TOTAL							= 247.42
NET AREA			783.55	-	247.42	=	536.13

WING

REFUGE AREA STATEMENT

14 TENEMENT X 5 PERSONS 70 PER
14 X 5 = 70
70 X 0.30 = 21
REQUIRED REFUGE AREA = 21.00
PROPOSED REFUGE AREA = 49.79

REFUGE AREA CALCULATION


Sr. No	Length Meter	Width Meter	No	Total Sq.M			
ADDITIONS FOR							
A	8.48	X	8.31	X	1	=	70.47
DEDUCTION							
1)	1.22	X	2.22	X	1	=	2.71
2)	4.22	X	3.18	X	1	=	13.42
3)	1.35	X	2.69	X	1	=	3.63
4)	3.05	X	0.30	X	1	=	0.92
TOTAL							
NET AREA			70.47	-	20.67	=	49.79
REFUGE AREA CALCULATION							
							49.79

REFUGE AREA PLAN

SCALE - 1:200

8TH & 11TH FLOOR AREA KEY PLAN

SCALE - 1:200

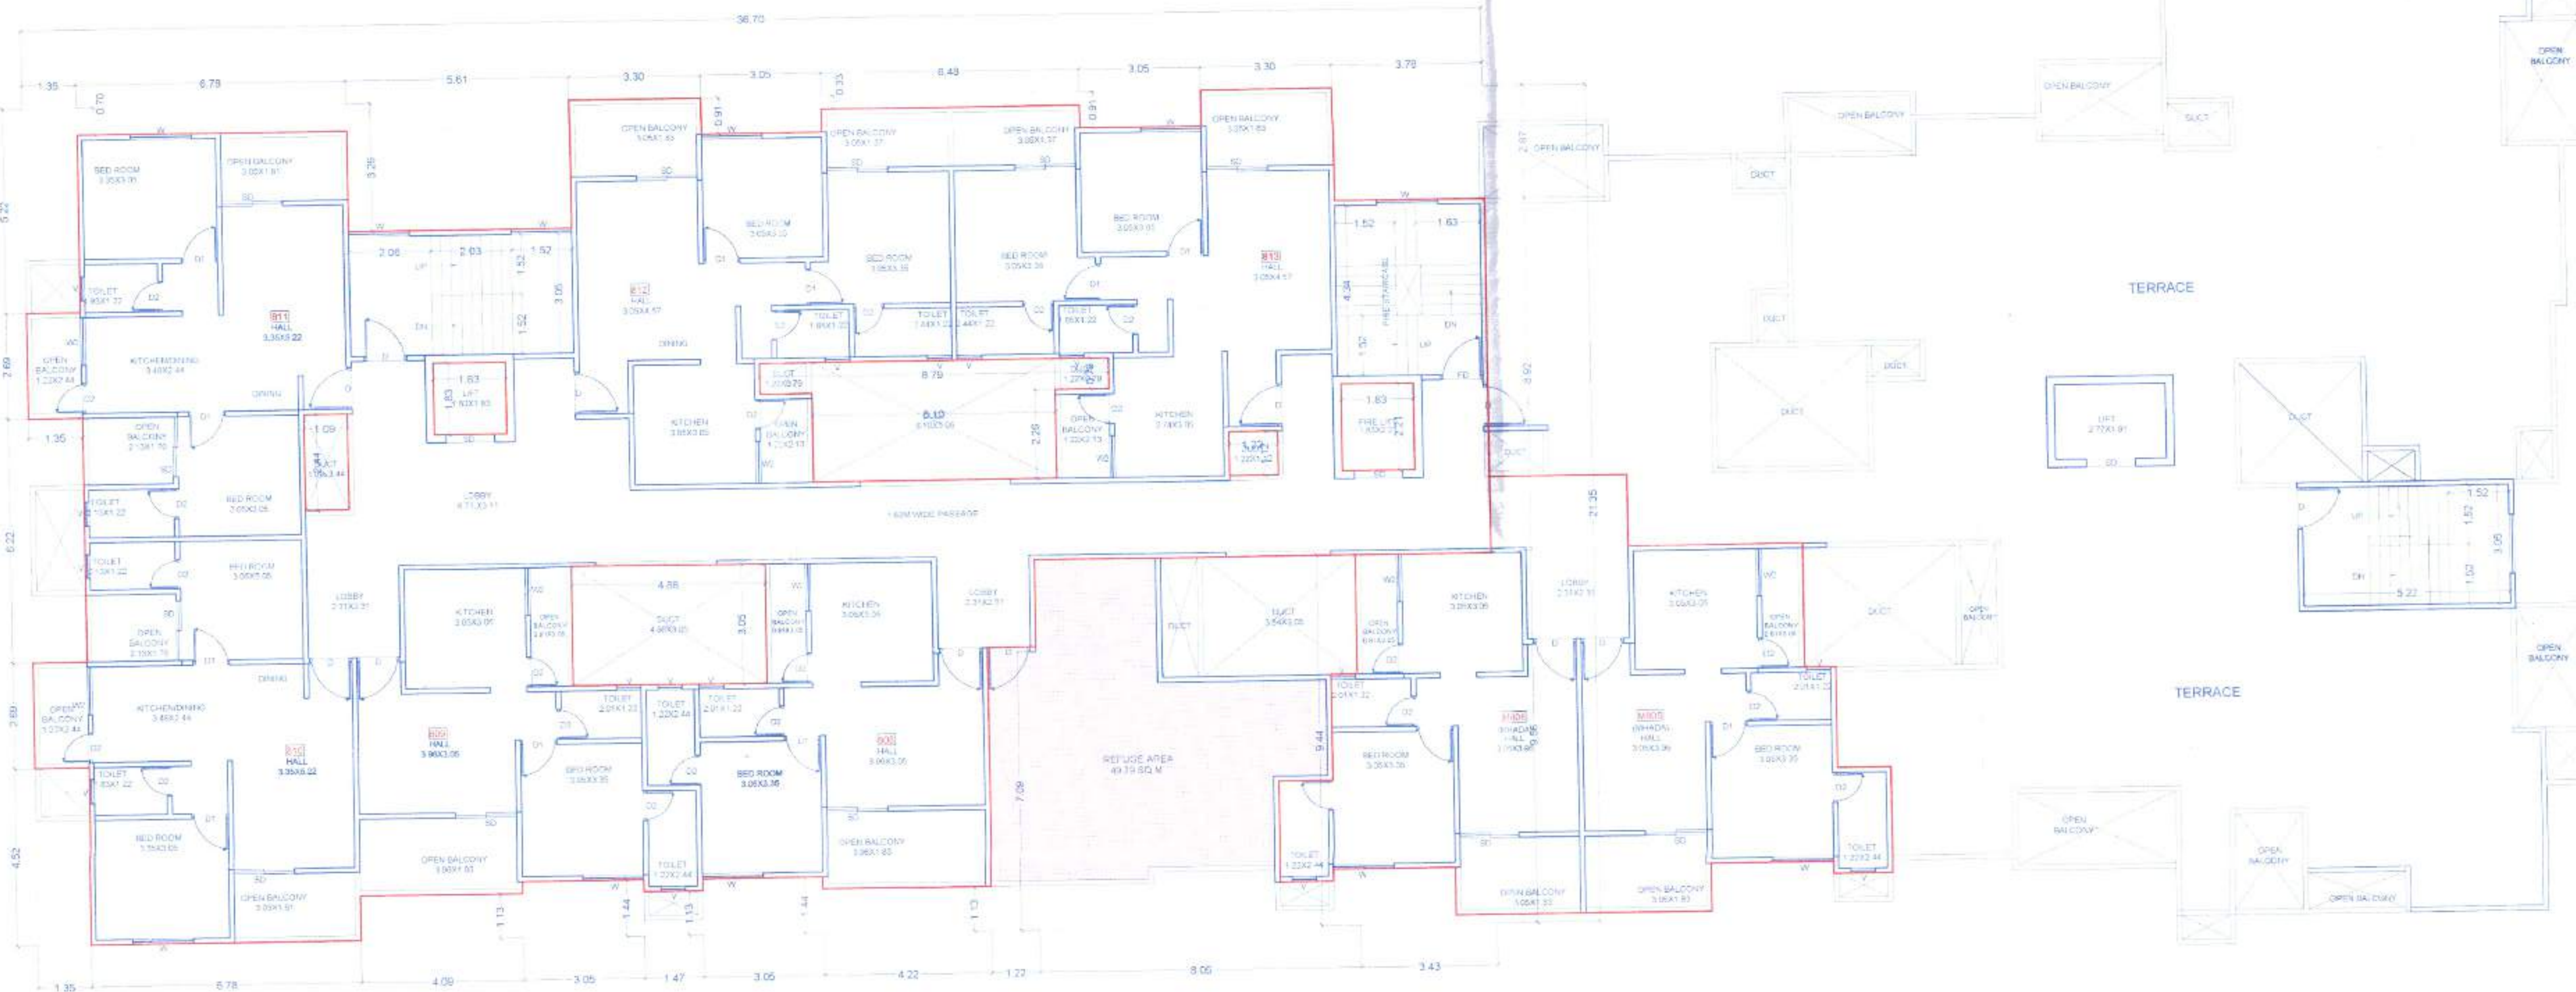

8TH FLOOR PLAN

SCALE - 1:100



OWNER'S / POAH NAME		SIGNATURE
M/S. CHAITANYA DEVELOPERS Through SHRI. DIPAKKUMAR BHARATBHAI BHOOT SHRI. RAJIV RAMDAS BHADALE		<i>[Signature]</i>
ARCHITECT'S NAME		SIGNATURE
AR. ATIT SHRIKANT ADMULWAR		<i>[Signature]</i>
JOB NO.	DRAWING NO.	SCALE
AL-2018-123	MDL011_R21P	1:100
DRAWN BY	CHECKED BY	REGISTRATION NO. OF ARCHITECT
AA001H	AA	CA/2008/41687

ARCHITECT
atit admulwar
ARCHITECTS
(AN ISO 9001:2015 CERTIFIED COMPANY)
OFFICE NO. 05, THIRD FLOOR, SHREE TOWERS
MAGARPATTA CHOWK, HADAPSAR, PUNE-28
Office : +91 88 3800 4700, +91 88 0541 5798
office@atitadmulwar.com
www.atitadmulwar.com