

STAMP OF APPROVAL

- 11TH FLOOR PLAN


सविन निवासी + व्यापारी वांछक डि. 23/11/2021
APPROVED SUBJECT TO CONDITION
APPROVED UNDER COMMENCEMENT
CERTIFICATE NO. C.C. 176/2021/2
Building Inspector / Deputy Engineer
BUILDING PERMISSION DEPT.
ZONE- P.M.C.
POONA MUNICIPAL CORPORATION
APPROVED
POONA

8TH, 11TH CARPET AREAS


FLAT NO.	FLAT TYPE	FLAT CARPET AREA (C)	OPEN BALCONY AREA (D)	TOTAL CARPET AREA EACH UNIT E=C+D
R01,1101	2BHK	55.27	11.95	67.23
R02,1102	1BHK	41.83	10.03	51.87
R03,1103	2BHK	55.27	11.95	67.23
R04,1104	1BHK	41.18	10.03	51.21
M005,M1105	1BHK	41.36	8.36	49.72
M006,M1106	1BHK	41.36	8.36	49.72
R08,1108	1BHK	41.18	10.03	51.21
R09,1109	1BHK	41.18	10.03	51.21
R10,1110	2BHK	52.96	11.52	64.48
R11,1111	2BHK	52.96	11.52	64.48
R12,1112	2BHK	58.65	12.36	71.01
R13,1113	2BHK	58.47	12.36	70.83
R14,1114	2BHK	42.98	8.36	51.34
R15,1115	2BHK	61.23	12.43	73.66
TOTAL = 14				

8TH & 11TH FLOOR AREA CALCULATIONS

Sr.No.	Length Meter		Width Meter		No.		Total Sq M
ADDITIONS FOR							
A	36.70	X	21.35	X	1	=	783.55
DEDUCTION							
1)	1.35	X	5.22	X	1	=	7.05
2)	6.78	X	0.70	X	1	=	4.75
3)	5.61	X	3.26	X	1	=	18.29
4)	3.05	X	0.91	X	2	=	5.55
5)	6.48	X	0.33	X	1	=	2.14
6)	3.78	X	2.87	X	1	=	10.85
7)	3.43	X	9.56	X	1	=	32.79
8)	8.05	X	9.44	X	1	=	75.99
9)	1.22	X	7.09	X	1	=	8.65
10)	4.22	X	1.13	X	1	=	4.77
11)	3.05	X	1.44	X	2	=	8.78
12)	1.47	X	1.13	X	1	=	1.66
13)	4.09	X	1.13	X	1	=	4.62
14)	1.35	X	4.52	X	1	=	6.10
15)	1.35	X	6.22	X	1	=	8.40
16)	1.09	X	2.44	X	1	=	2.66
17)	1.83	X	1.83	X	1	=	3.35
18)	4.88	X	3.05	X	1	=	14.88
19)	8.79	X	0.79	X	1	=	6.94
20)	6.10	X	2.26	X	1	=	13.79
21)	1.22	X	1.12	X	1	=	1.37
22)	1.83	X	2.21	X	1	=	4.04
TOTAL							= 247.42
NET AREA			783.55	-	247.42		= 536.13

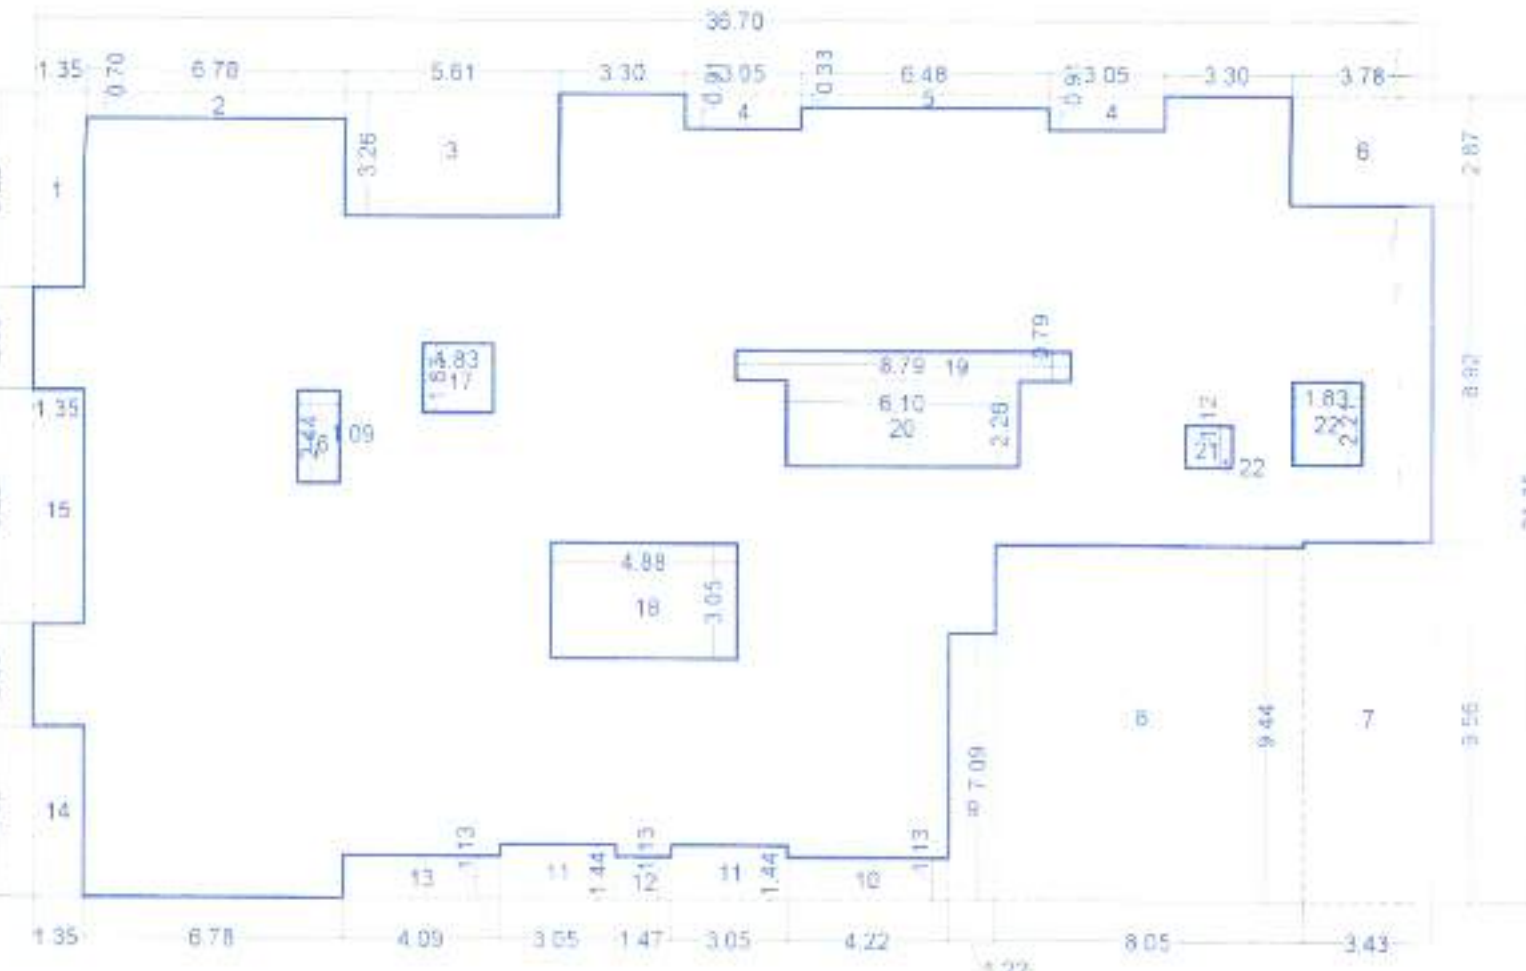

8TH & 11TH FLOOR AREA KEY PLAN
SCALE-1:200

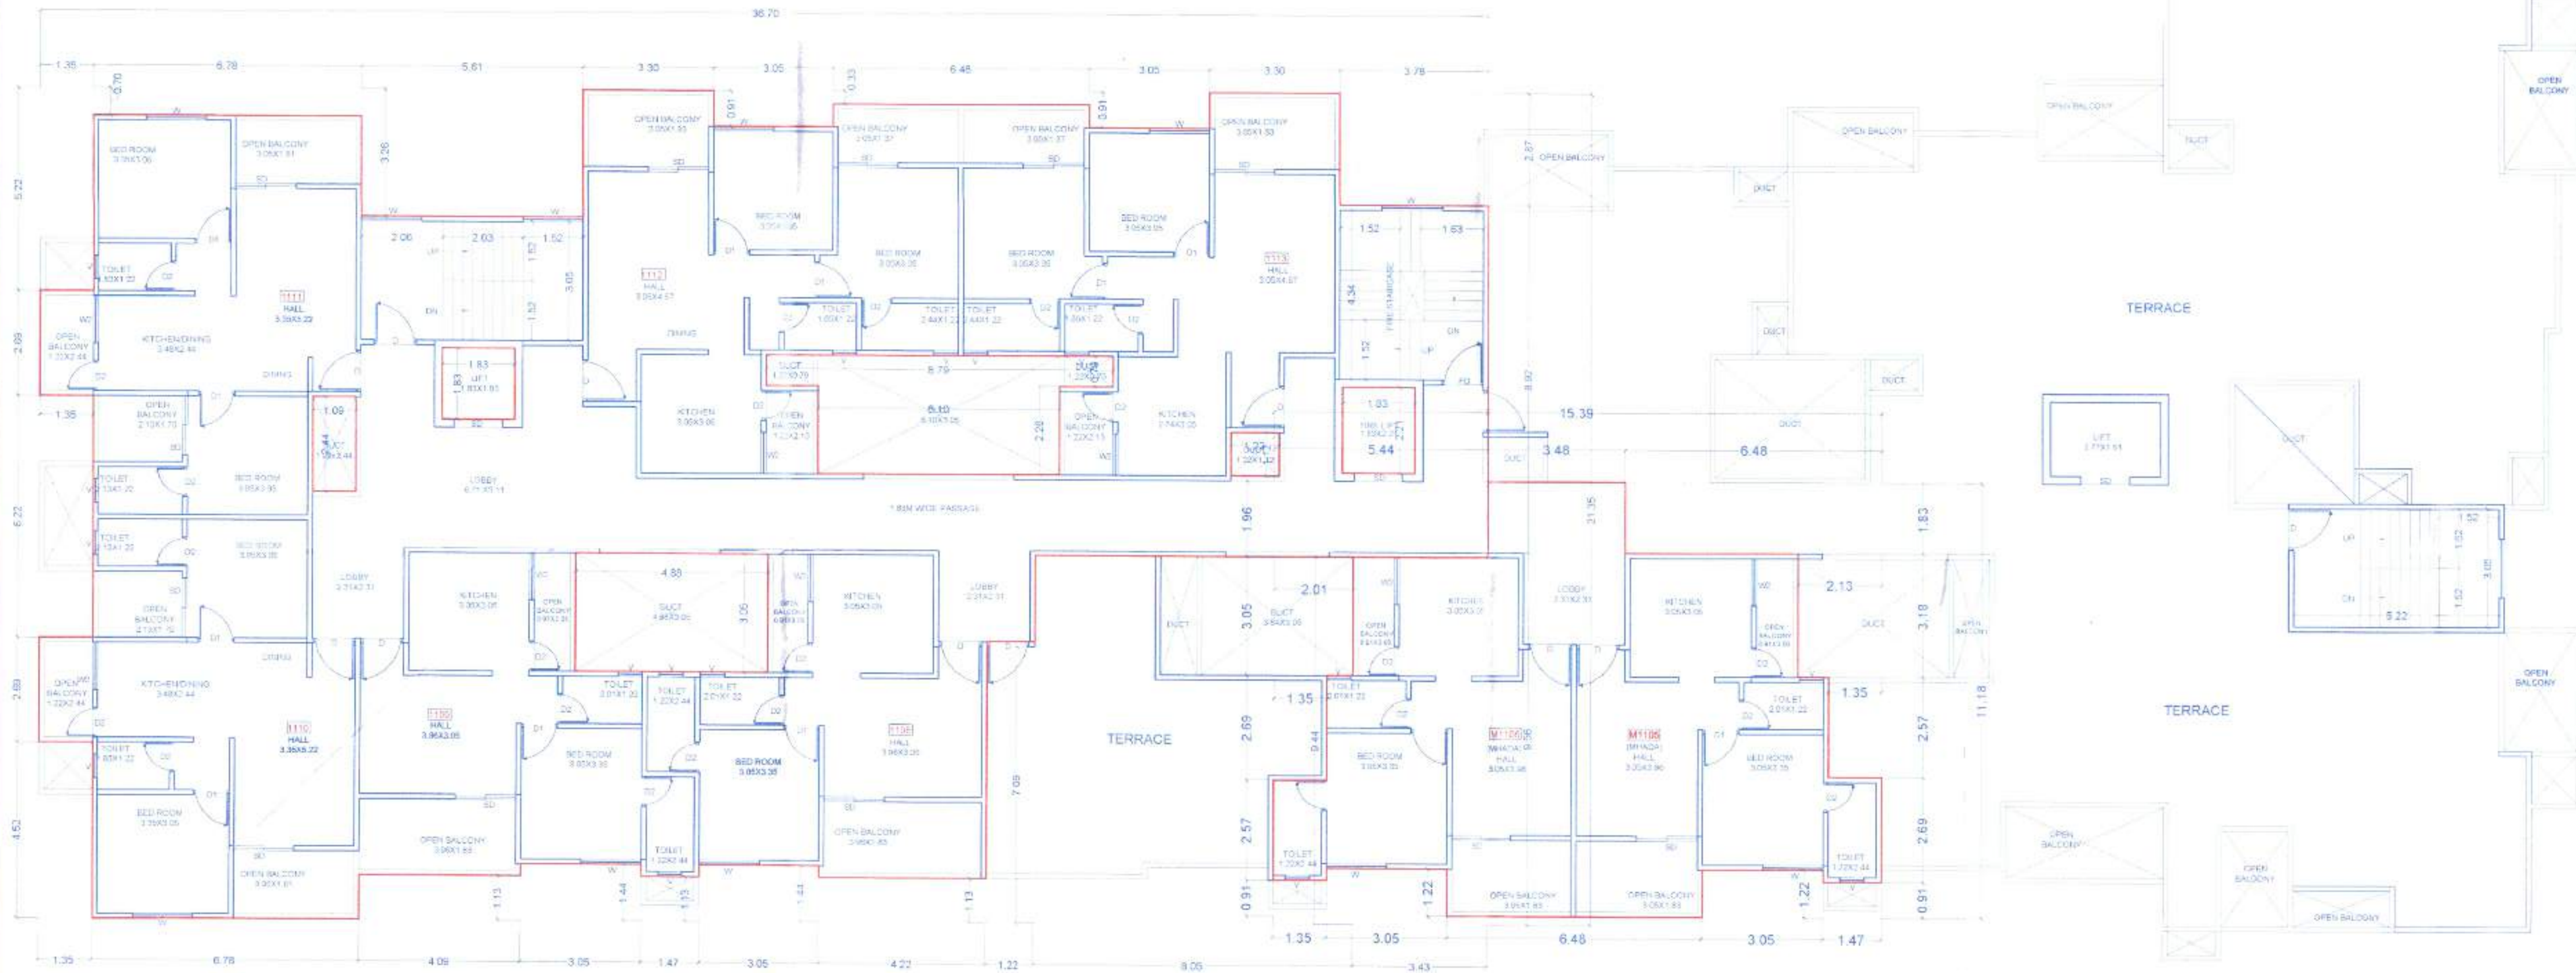

11TH FLOOR PLAN SCALE-1:100

OWNER'S / POAH NAME		SIGNATURE
M/S. CHAITANYA DEVELOPERS Through SHRI. DIPAKKUMAR BHARATBAI BHOOT SHRI. RAJIV RAMDAS BHADALE		
ARCHITECT'S NAME		SIGNATURE
AR. ATIT SHRIRKANT ADMULWAR		
JOB NO.	DRAWING NO.	SCALE
44/2019/23	MULWAL-01/19	1:100
DRAWN BY	CHECKED BY	REGISTRATION NO. OF ARCHITECT
ANADHA	AA	CA-2008/47887

ARCHITECT
atit admulwar
ARCHITECTS
(AN ISO 9001:2015 CERTIFIED COMPANY)
OFFICE NO. 05, THIRD FLOOR, SHREE TOWERS,
MAGARHATTA CHOUK, HADAPSAR, PUNE-28
Office: +91 88 8830 4700, +91 98 9041 8700
office@atitadmulwar.com
www.atitadmulwar.com