

STAMP OF APPROVAL
GROUND & BASEMENT-1 FLOOR PLAN & CALCULATION


01. Previous sanction under CC No. BP/WAKAD/66/2022, Dated :- 19-04-2022
02. Previous sanction under CC No. BP/WAKAD/157/2022, Dated :- 20-10-2022
03. Previous sanction under CC No. BP/WAKAD/53/2023, Dated :- 31-03-2023
04. Previous sanction under CC No. BP/WAKAD/57/2024, Dated :- 30-03-2024

Sanctioned No. B.P/Wakad/192/2024
Subject to conditions mentioned in the
Office Order No.
aven dated. 23/10/24
Pimpri
Date: 23/10/2024




O. C. Signed by
City Engineer


City Engineer
Building Permission Dept.
P.C.M.D. Pimpri, Pune-18

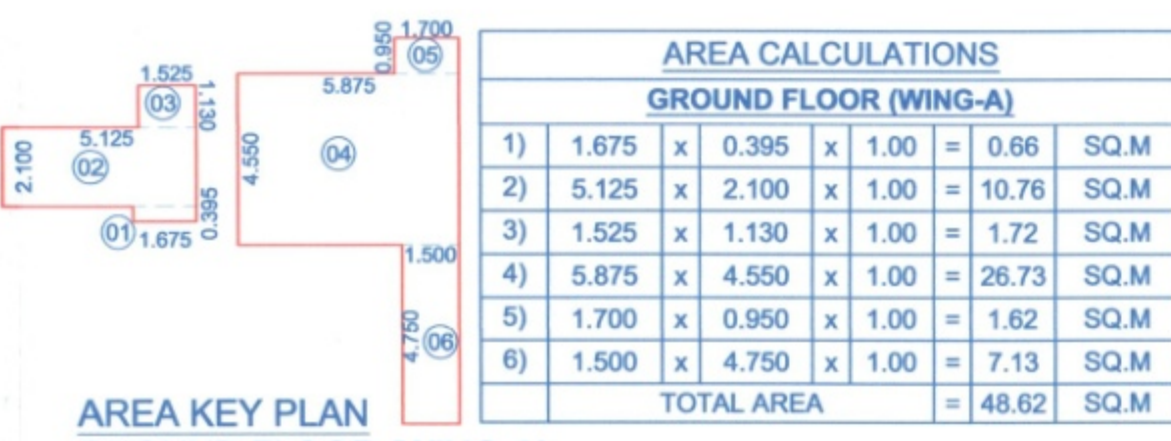




AREA KEY PLAN
GROUND FLOOR (WING-A)
SCALE - 1:200

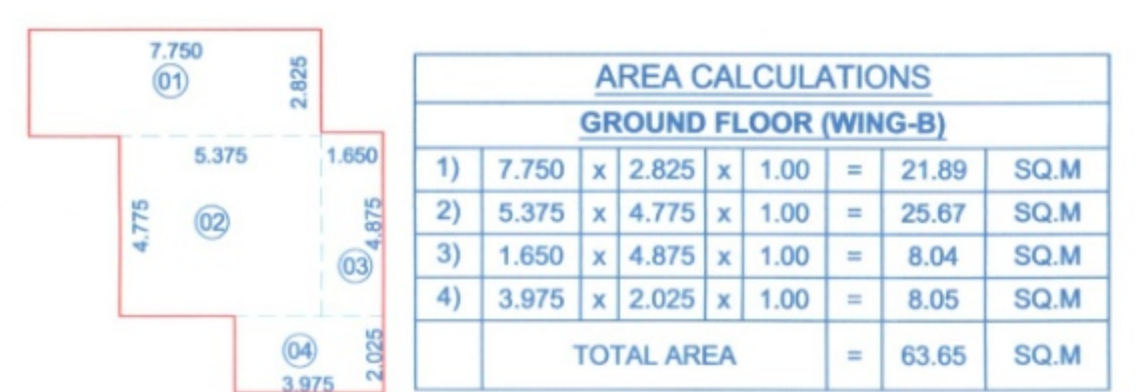

AREA KEY PLAN
GROUND FLOOR (WING-B)
SCALE - 1:200

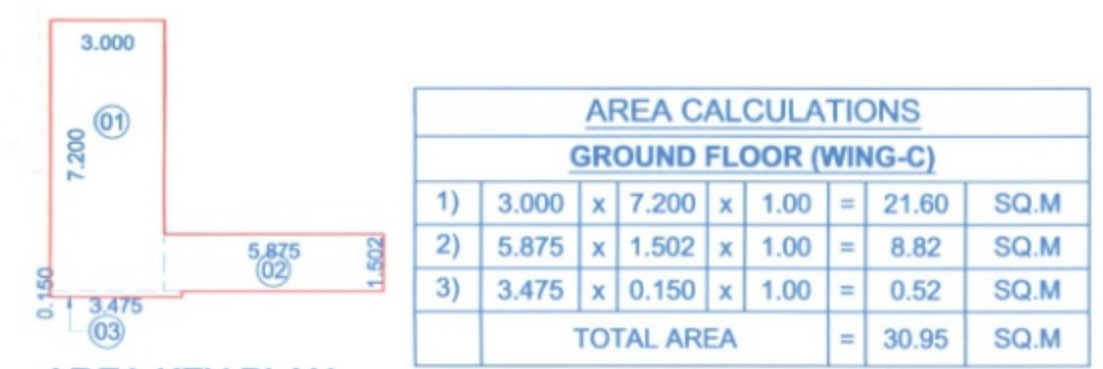

AREA KEY PLAN
GROUND FLOOR (WING-C)
SCALE - 1:200

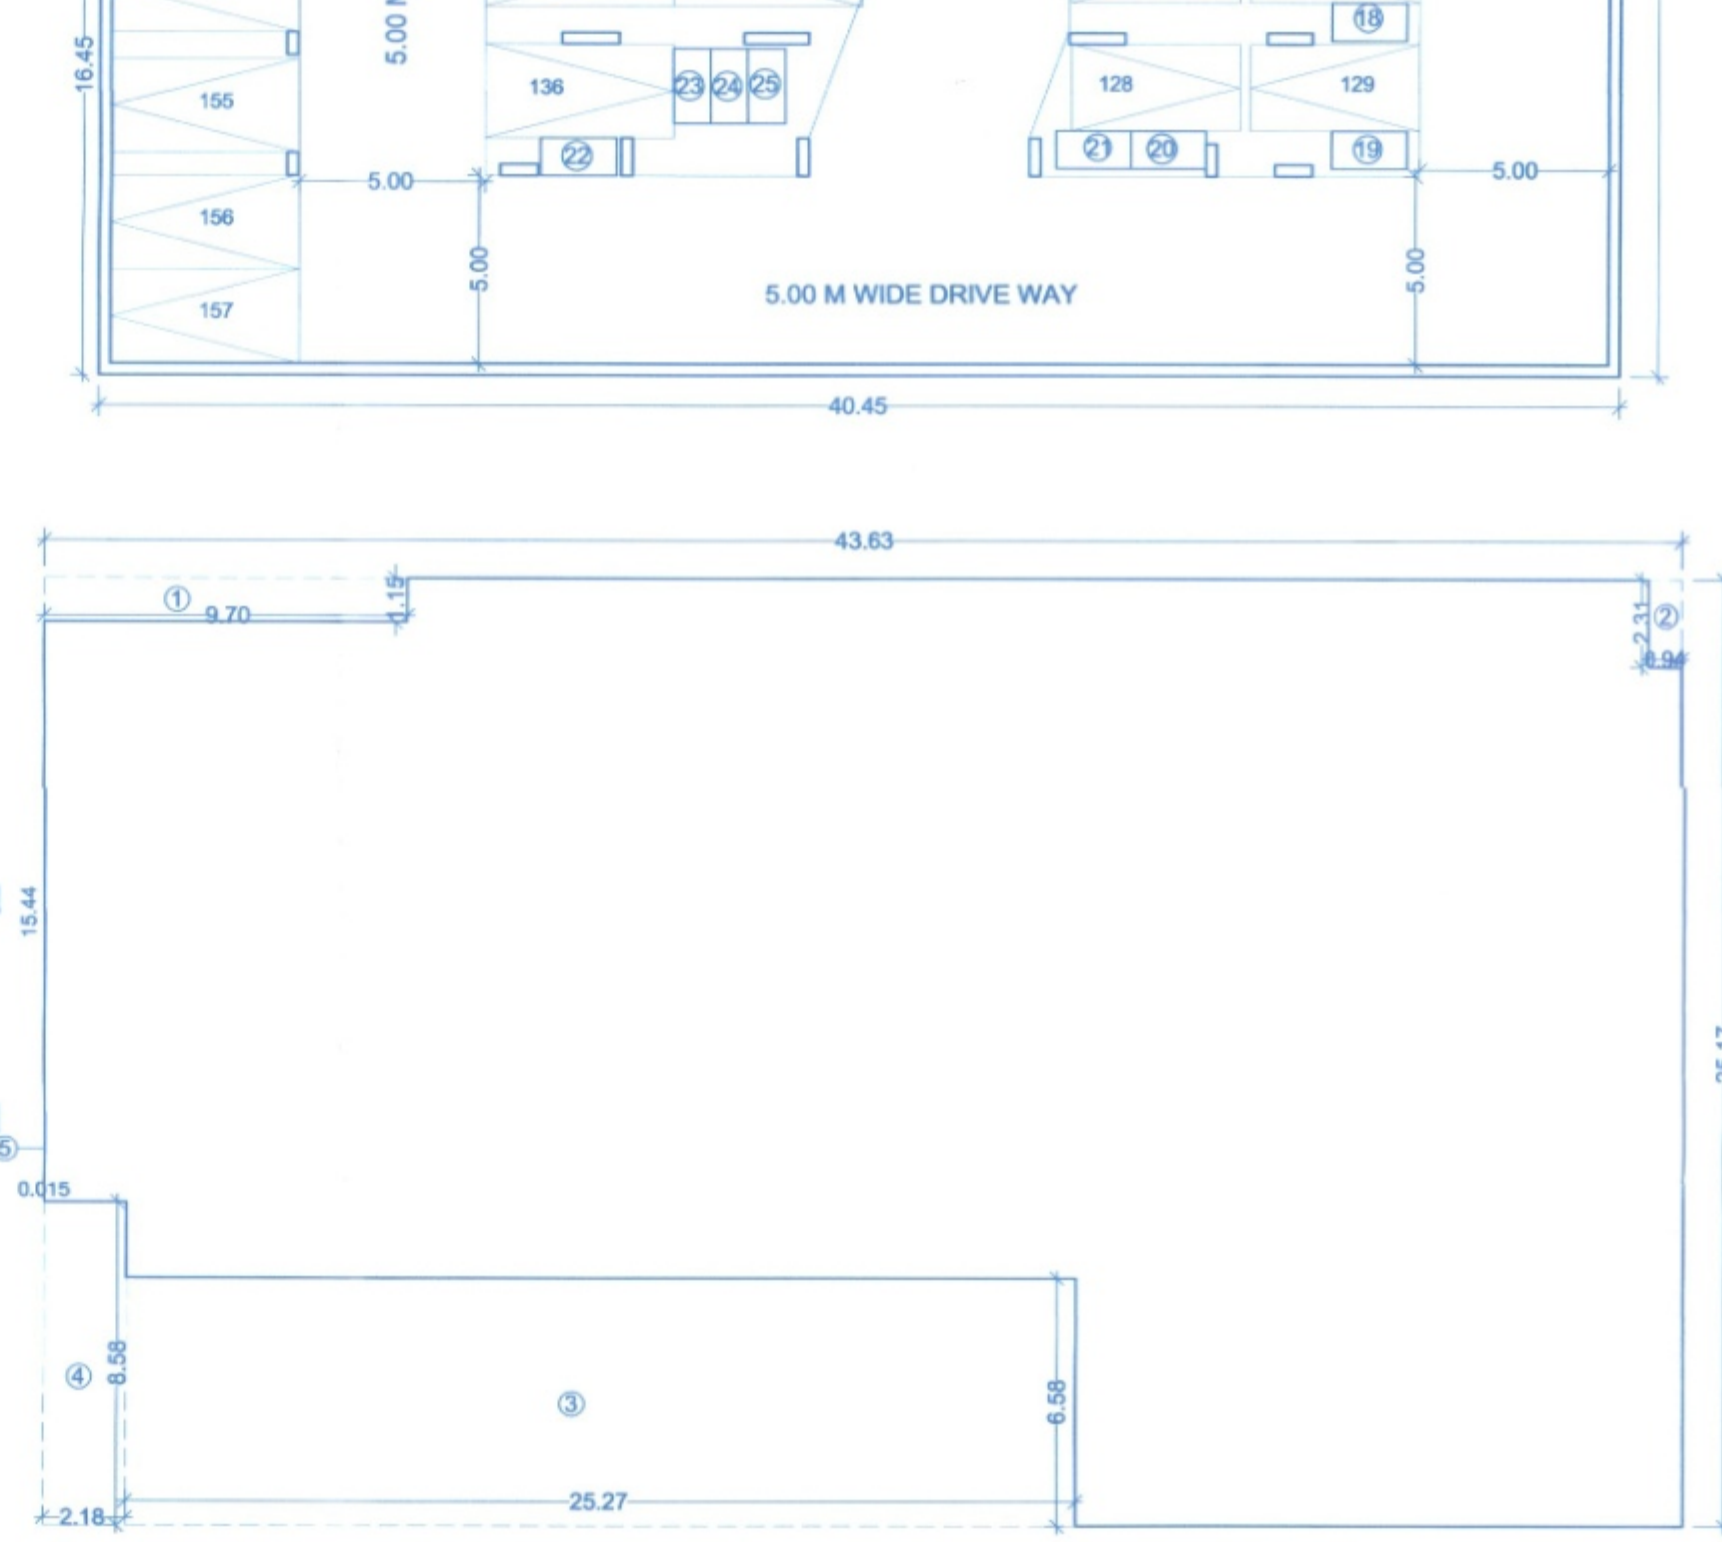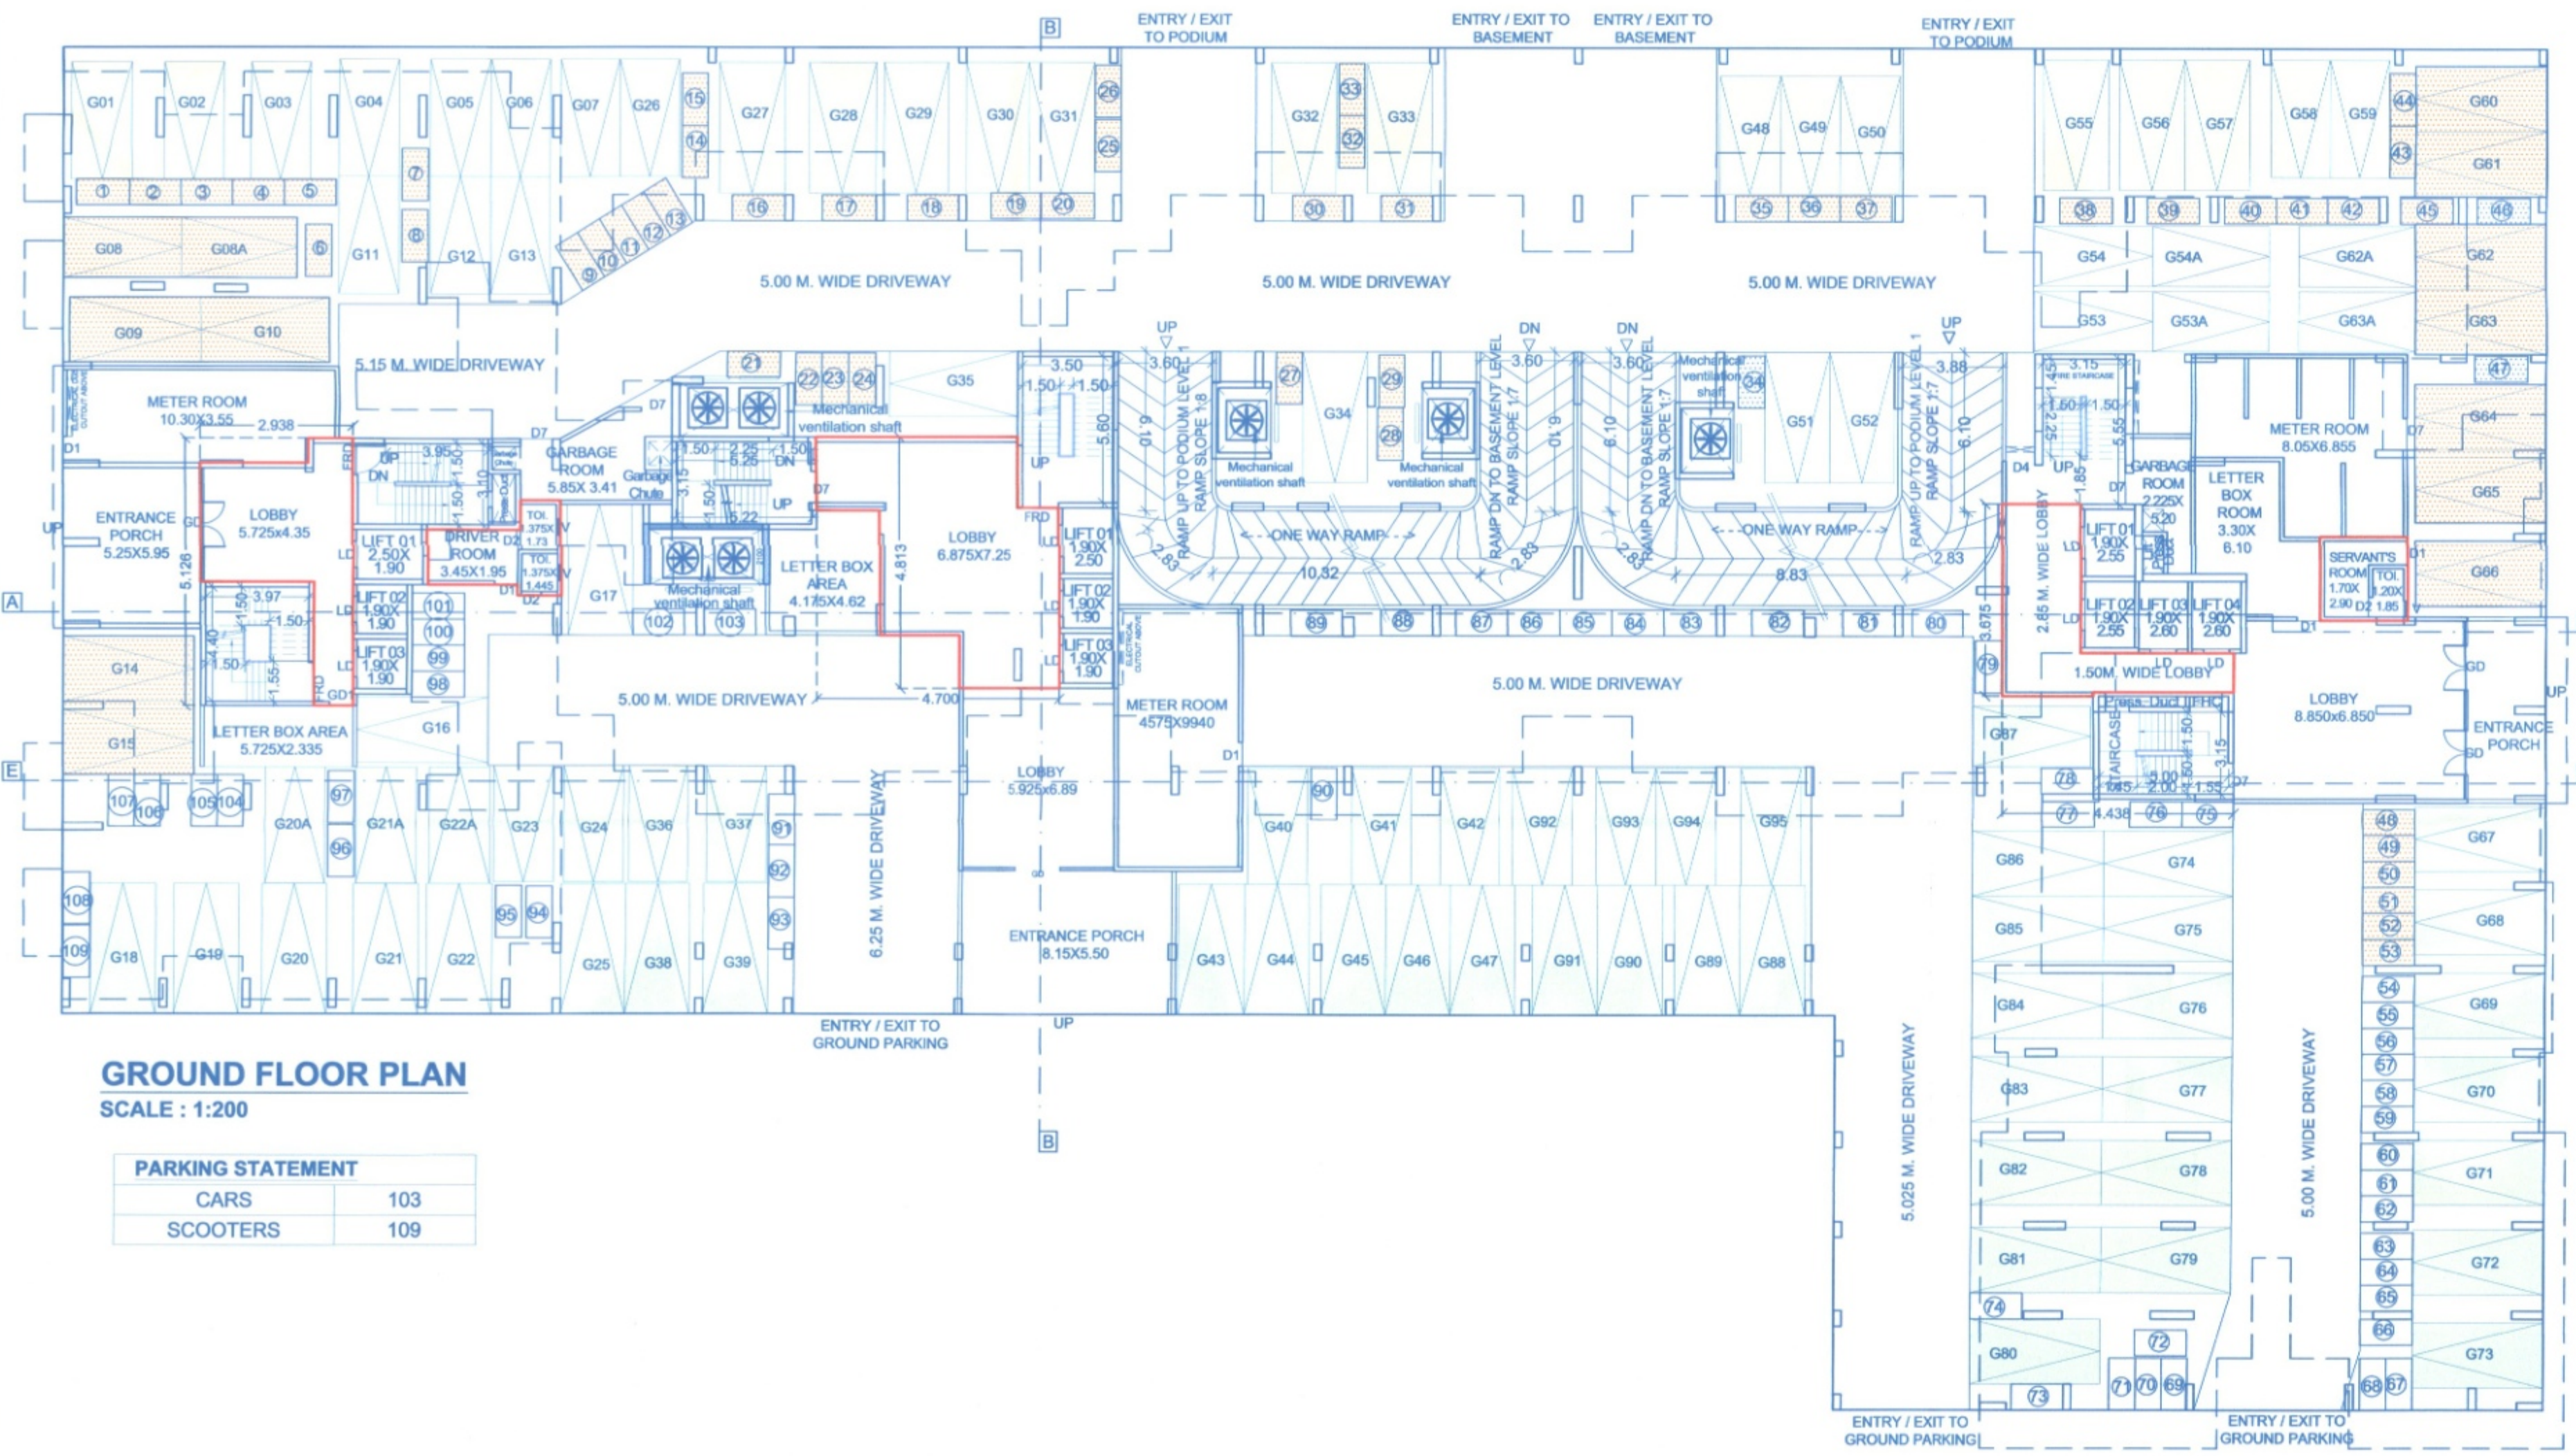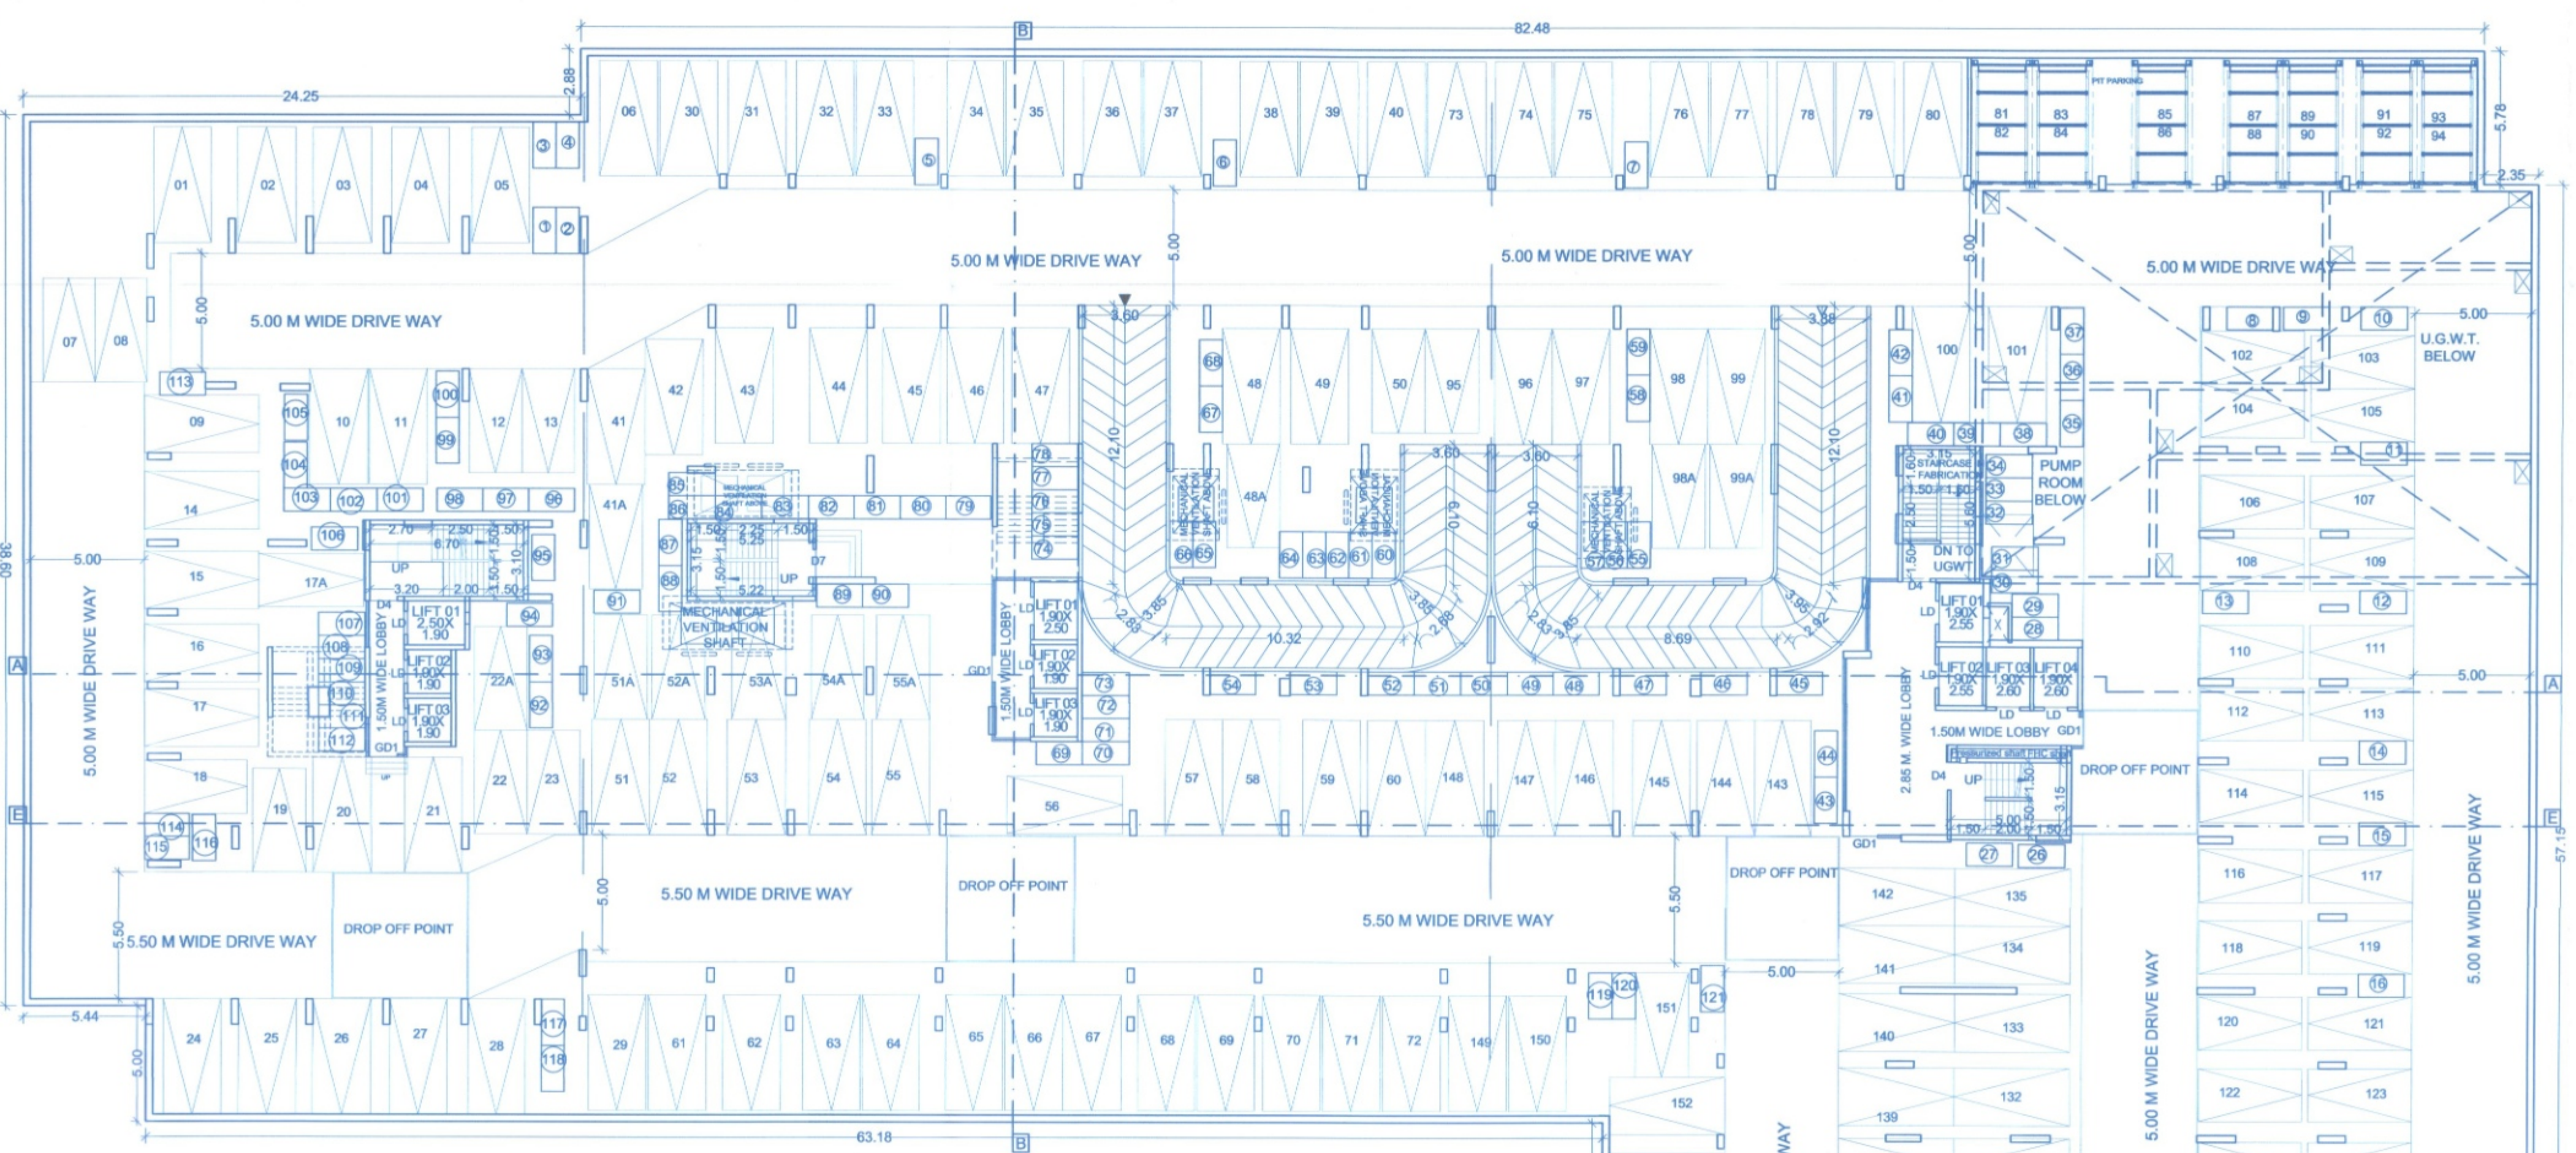

Project :-
PROPOSED LAYOUT OF WINGS ON S.no.65/1/1b,70/1, at-wakad,pune.

Sign, Address Of The Owner / P.O.A. Holder :-

THE MUNICIPAL DRAWING IS PREPARED FROM THE INSTRUCTION, INFORMATION, SPECIFICATION, PAPERS AND LEGAL DOCUMENTS ETC. GIVEN BY ME AND THE AUTHENTICITY OF THE SAME IS MY RESPONSIBILITY. I THE OWNER / P.O.A. HOLDER HAVE READ & STUDIED THIS AND ALL THE DRAWINGS ALONG WITH DOCUMENTS FOR SUBMISSION AND THEY ARE AS PER MY INSTRUCTIONS & INFORMATION GIVEN TO THE ARCHITECT.

M/s. Akanksha Builders
MR.Nihal A.Shaikh,
214 The Pentagon S.No.43, Parvati, Satara Road, Pune.

FOR ANA CONSORTIUM PVT. LTD.		DWG. NO.	NORTH
Reg.No.CA/89/1/1974 7th Floor,Maruti Stirling, Behind Marichand Galleria, Off SB Road,CTS no.897, Shivajinagar, Pune-18 Tele : 020 25656542 / 3442		BP LAYOUT PLAN	N W E S
DATE		1778	SCALE
25.01.2019		R-9	1 : 100
REVISION		DEALT	DESIGN AR.
08.07.2024		Sudhir / khajappa	Ar. Abhijeet S.