


01. Previous sanction under CC No. BPWAKAD/96/2022, Dated - 18-04-2022
02. Previous sanction under CC No. BPWAKAD/157/2022, Dated - 20-10-2022
03. Previous sanction under CC No. BPWAKAD/53/2023, Dated - 31-03-2023
04. Previous sanction under CC No. BPWAKAD/57/2024, Dated - 30-03-2024

Sanctioned No. B.P. Wakad / 132 / 2024
Subject to conditions mentioned in the
Office Order No.
aven dated 23/10/24
Pimpri
Date : 23/10/2024



O. C. Signed by
City Engineer

[Signature]
City Engineer
Building Permission Dept.
P.M.C., Pimpri, Pune-18

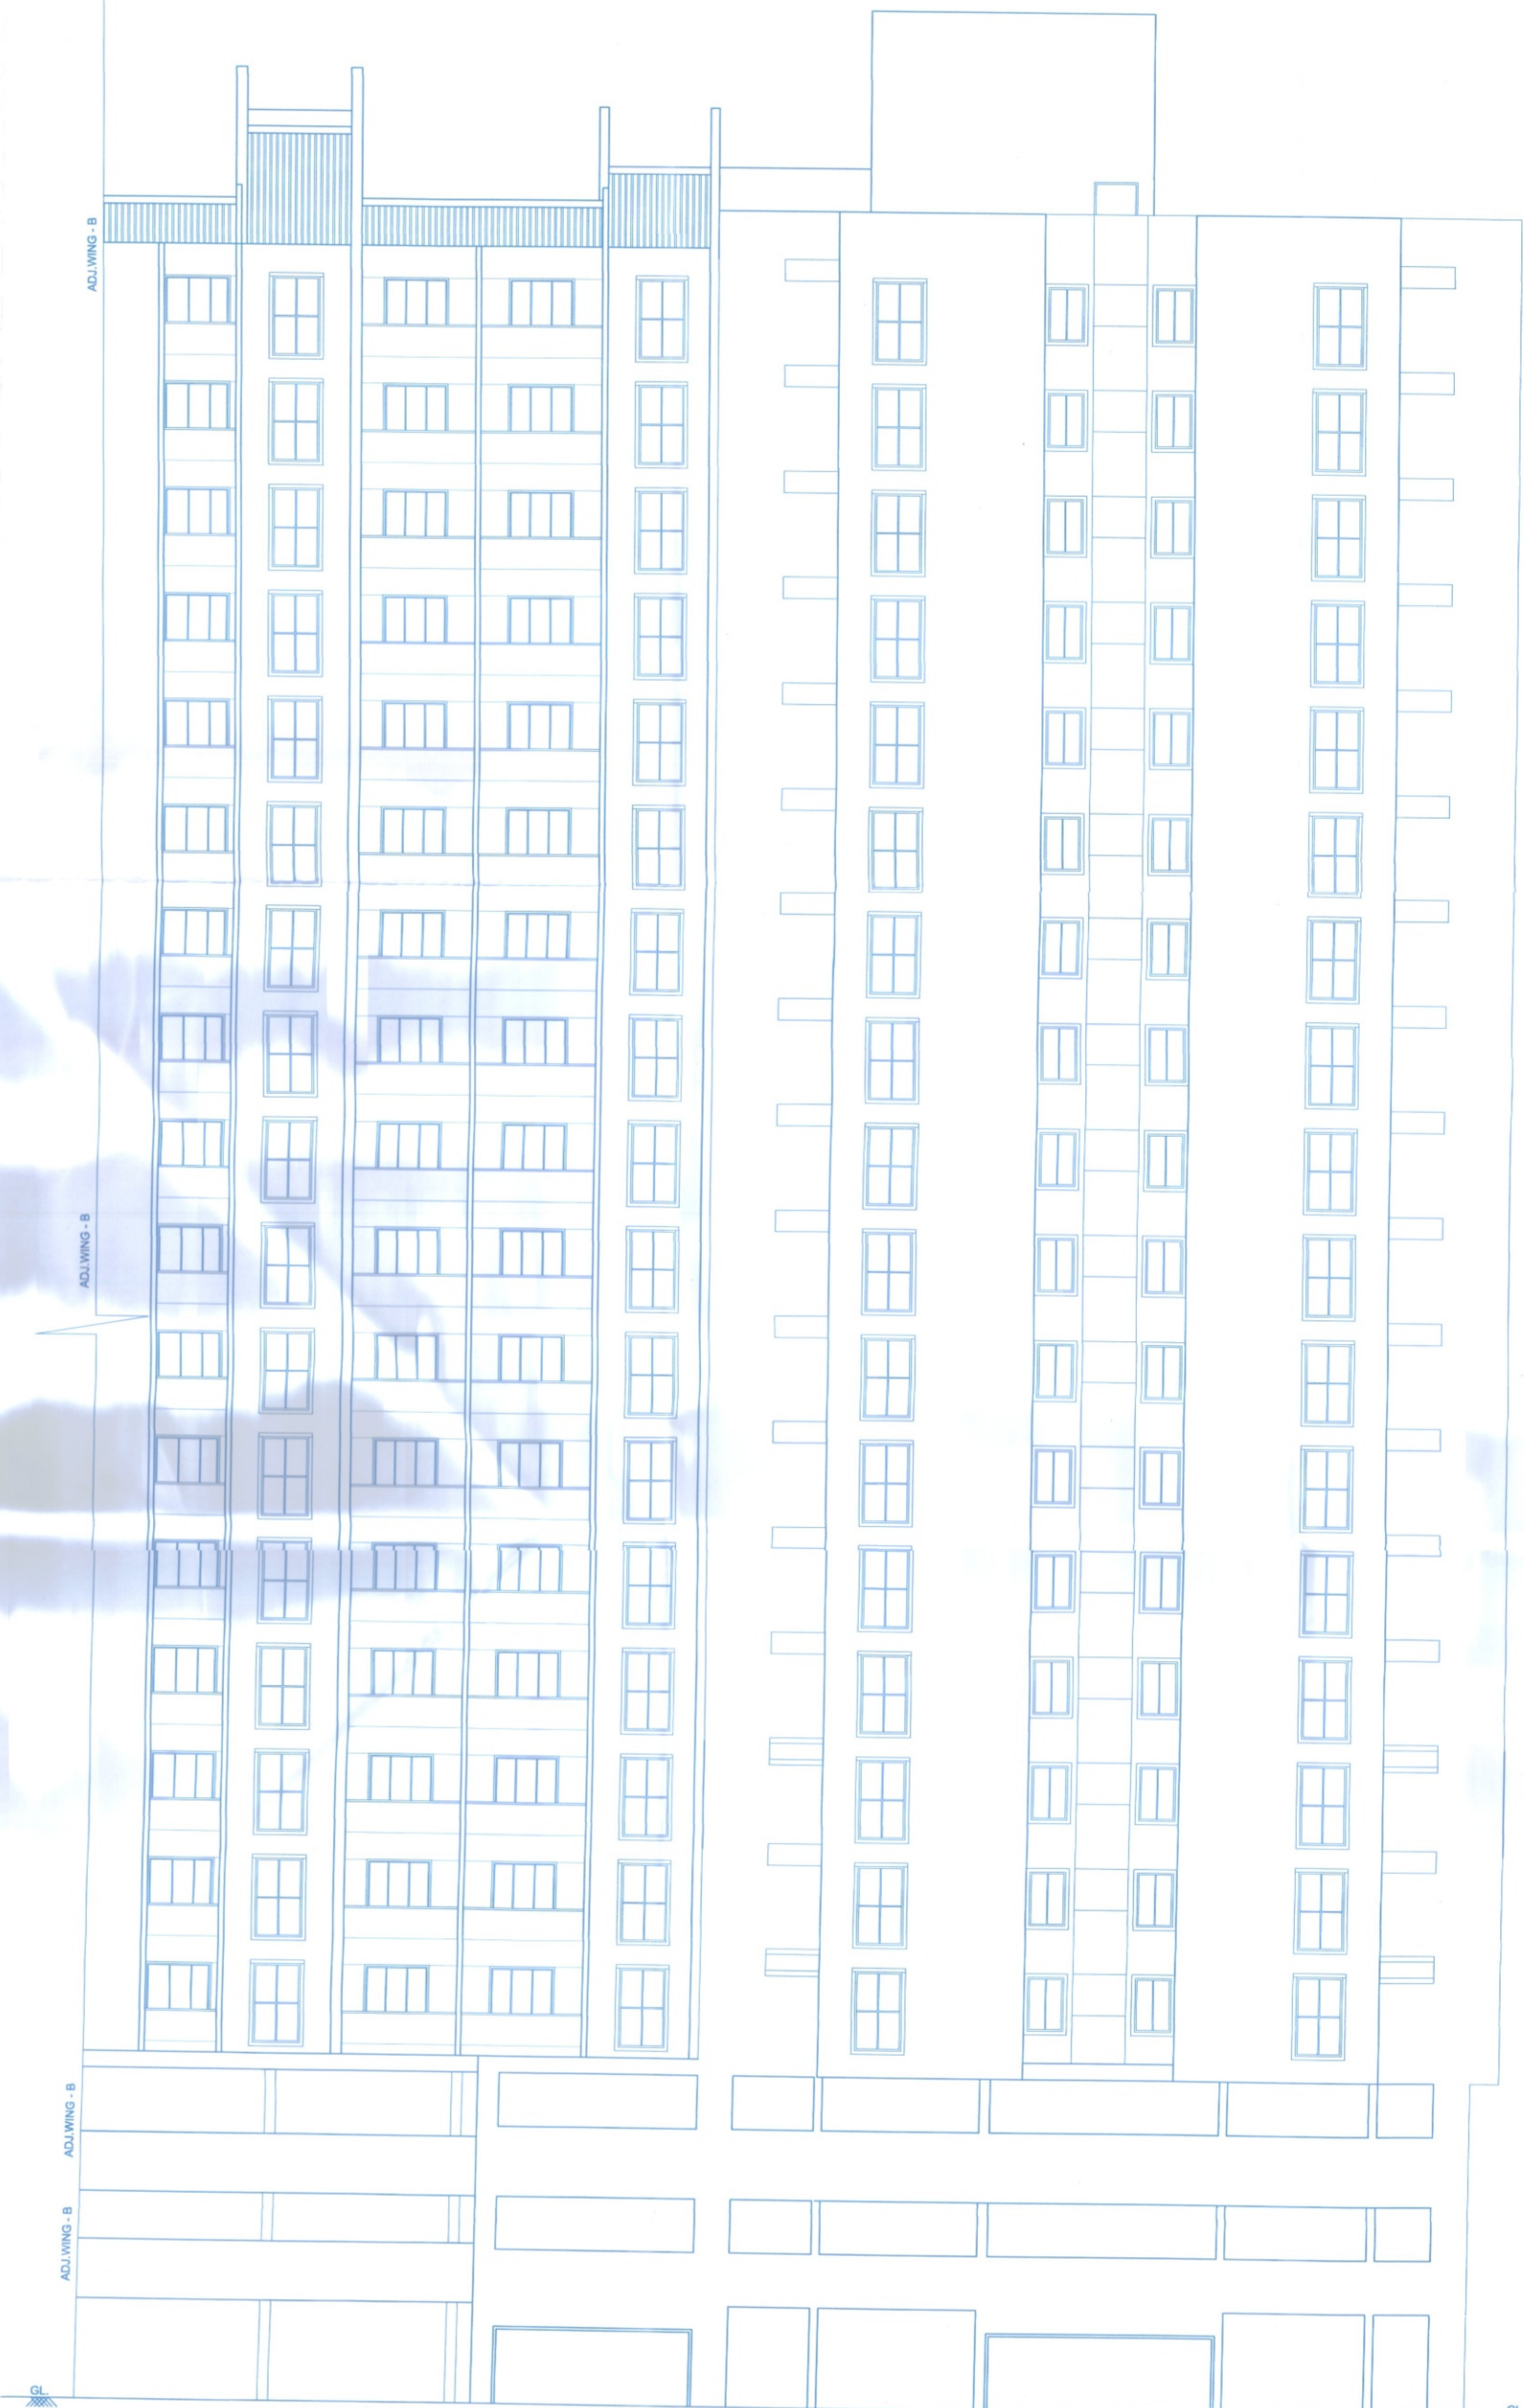

ELEVATION
SCALE: 1:100



TERRACE FLOOR PLAN
SCALE: 1:100

Project :-
PROPOSED LAYOUT OF WINGS ON S.NO.65/1/1B,70/1,
AT- WAKAD, PUNE.

Sign, Address Of The Owner / P.O.A. Holder :-
THE MUNICIPAL DRAWING IS PREPARED FROM THE INSTRUCTION, INFORMATION,
SPECIFICATION, PAPERS AND LEGAL DOCUMENTS ETC. GIVEN BY ME AND THE AUTHENTICITY
OF THE SAME IS MY RESPONSIBILITY. THE OWNER / P.O.A. HOLDER HAVE READ & STUDIED
THIS AND ALL THE DRAWINGS ALONG WITH DOCUMENTS FOR SUBMISSION AND THEY ARE
AS PER MY INSTRUCTIONS & INFORMATION'S GIVEN TO THE ARCHITECT.

[Signature]
M/s. AKANKSHA BUILDERS
MR. NIHAL A. SHAIKH
214 The Pentagon S.No.43, Parvati, Satara Road, Pune.
FOR ANA CONSORTIUM PVT. LTD.

Reg.No. CA/69/11974 7th Floor, Maruti Building, Behind Maruti Building, Off 5B Road, CTS no. 967, Shivajinagar, Pune-18 Tels : 020 25658542 / 3442	DWG. NO. BP LAYOUT PLAN	NORTH N W E S
25.01.2019	REVISION R-9	ISSUED DRG. DATE 08.07.2024
DATE	DEALT Sudhir / Khajapure	DESIGN AR. Ar. Abhijeet S.