



01. Previous sanction under CC No. BPWAKAD/96/2022, Dated :- 18-04-2022
02. Previous sanction under CC No. BPWAKAD/157/2022, Dated :- 20-10-2022
03. Previous sanction under CC No. BPWAKAD/53/2023, Dated :- 31-03-2023

Sanctioned No. B.P/Wakad/57/2024
Subject to conditions mentioned in the
Office Order No.
Dated 30.10.2024
Pimpri
Date: 30.10.2024

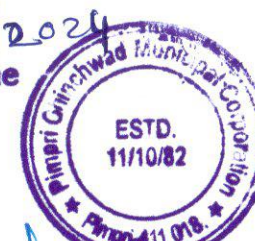


O. C. Signed by
City Engineer

O. C. Signed by
City Engineer
Building Permission Dept.
PCMC., Pimpri, Pune-18.

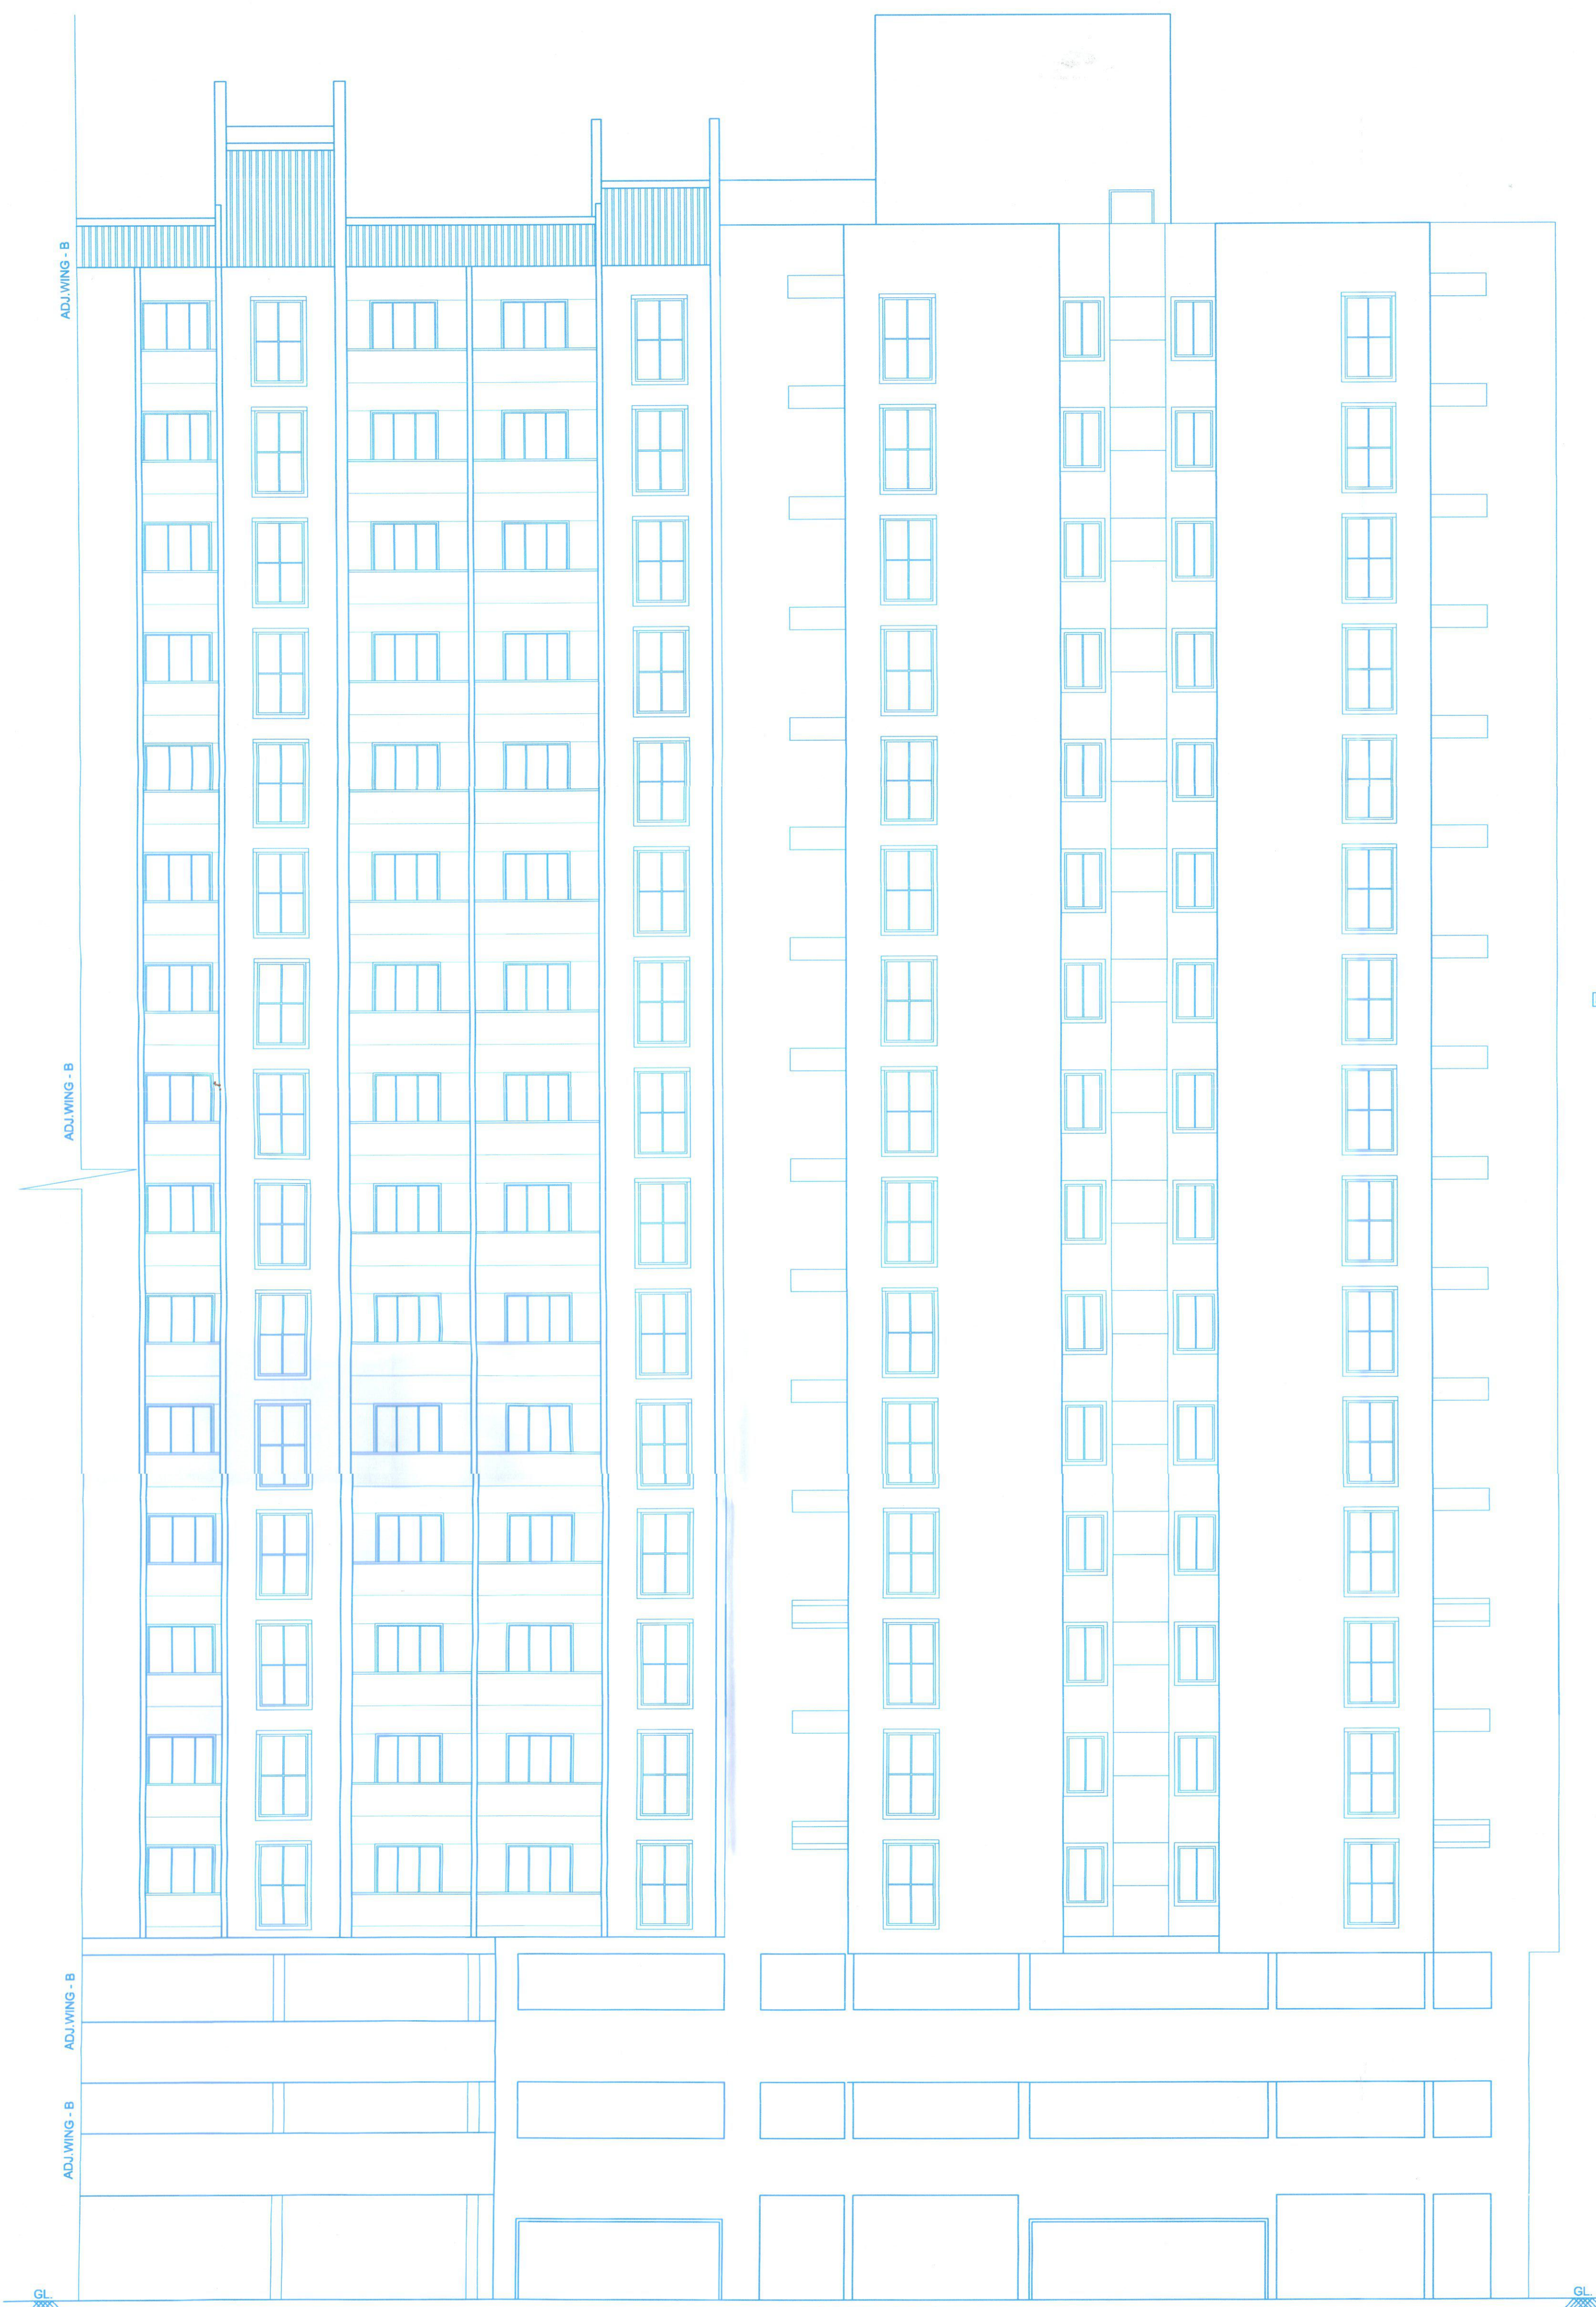

ELEVATION
SCALE: 1:100

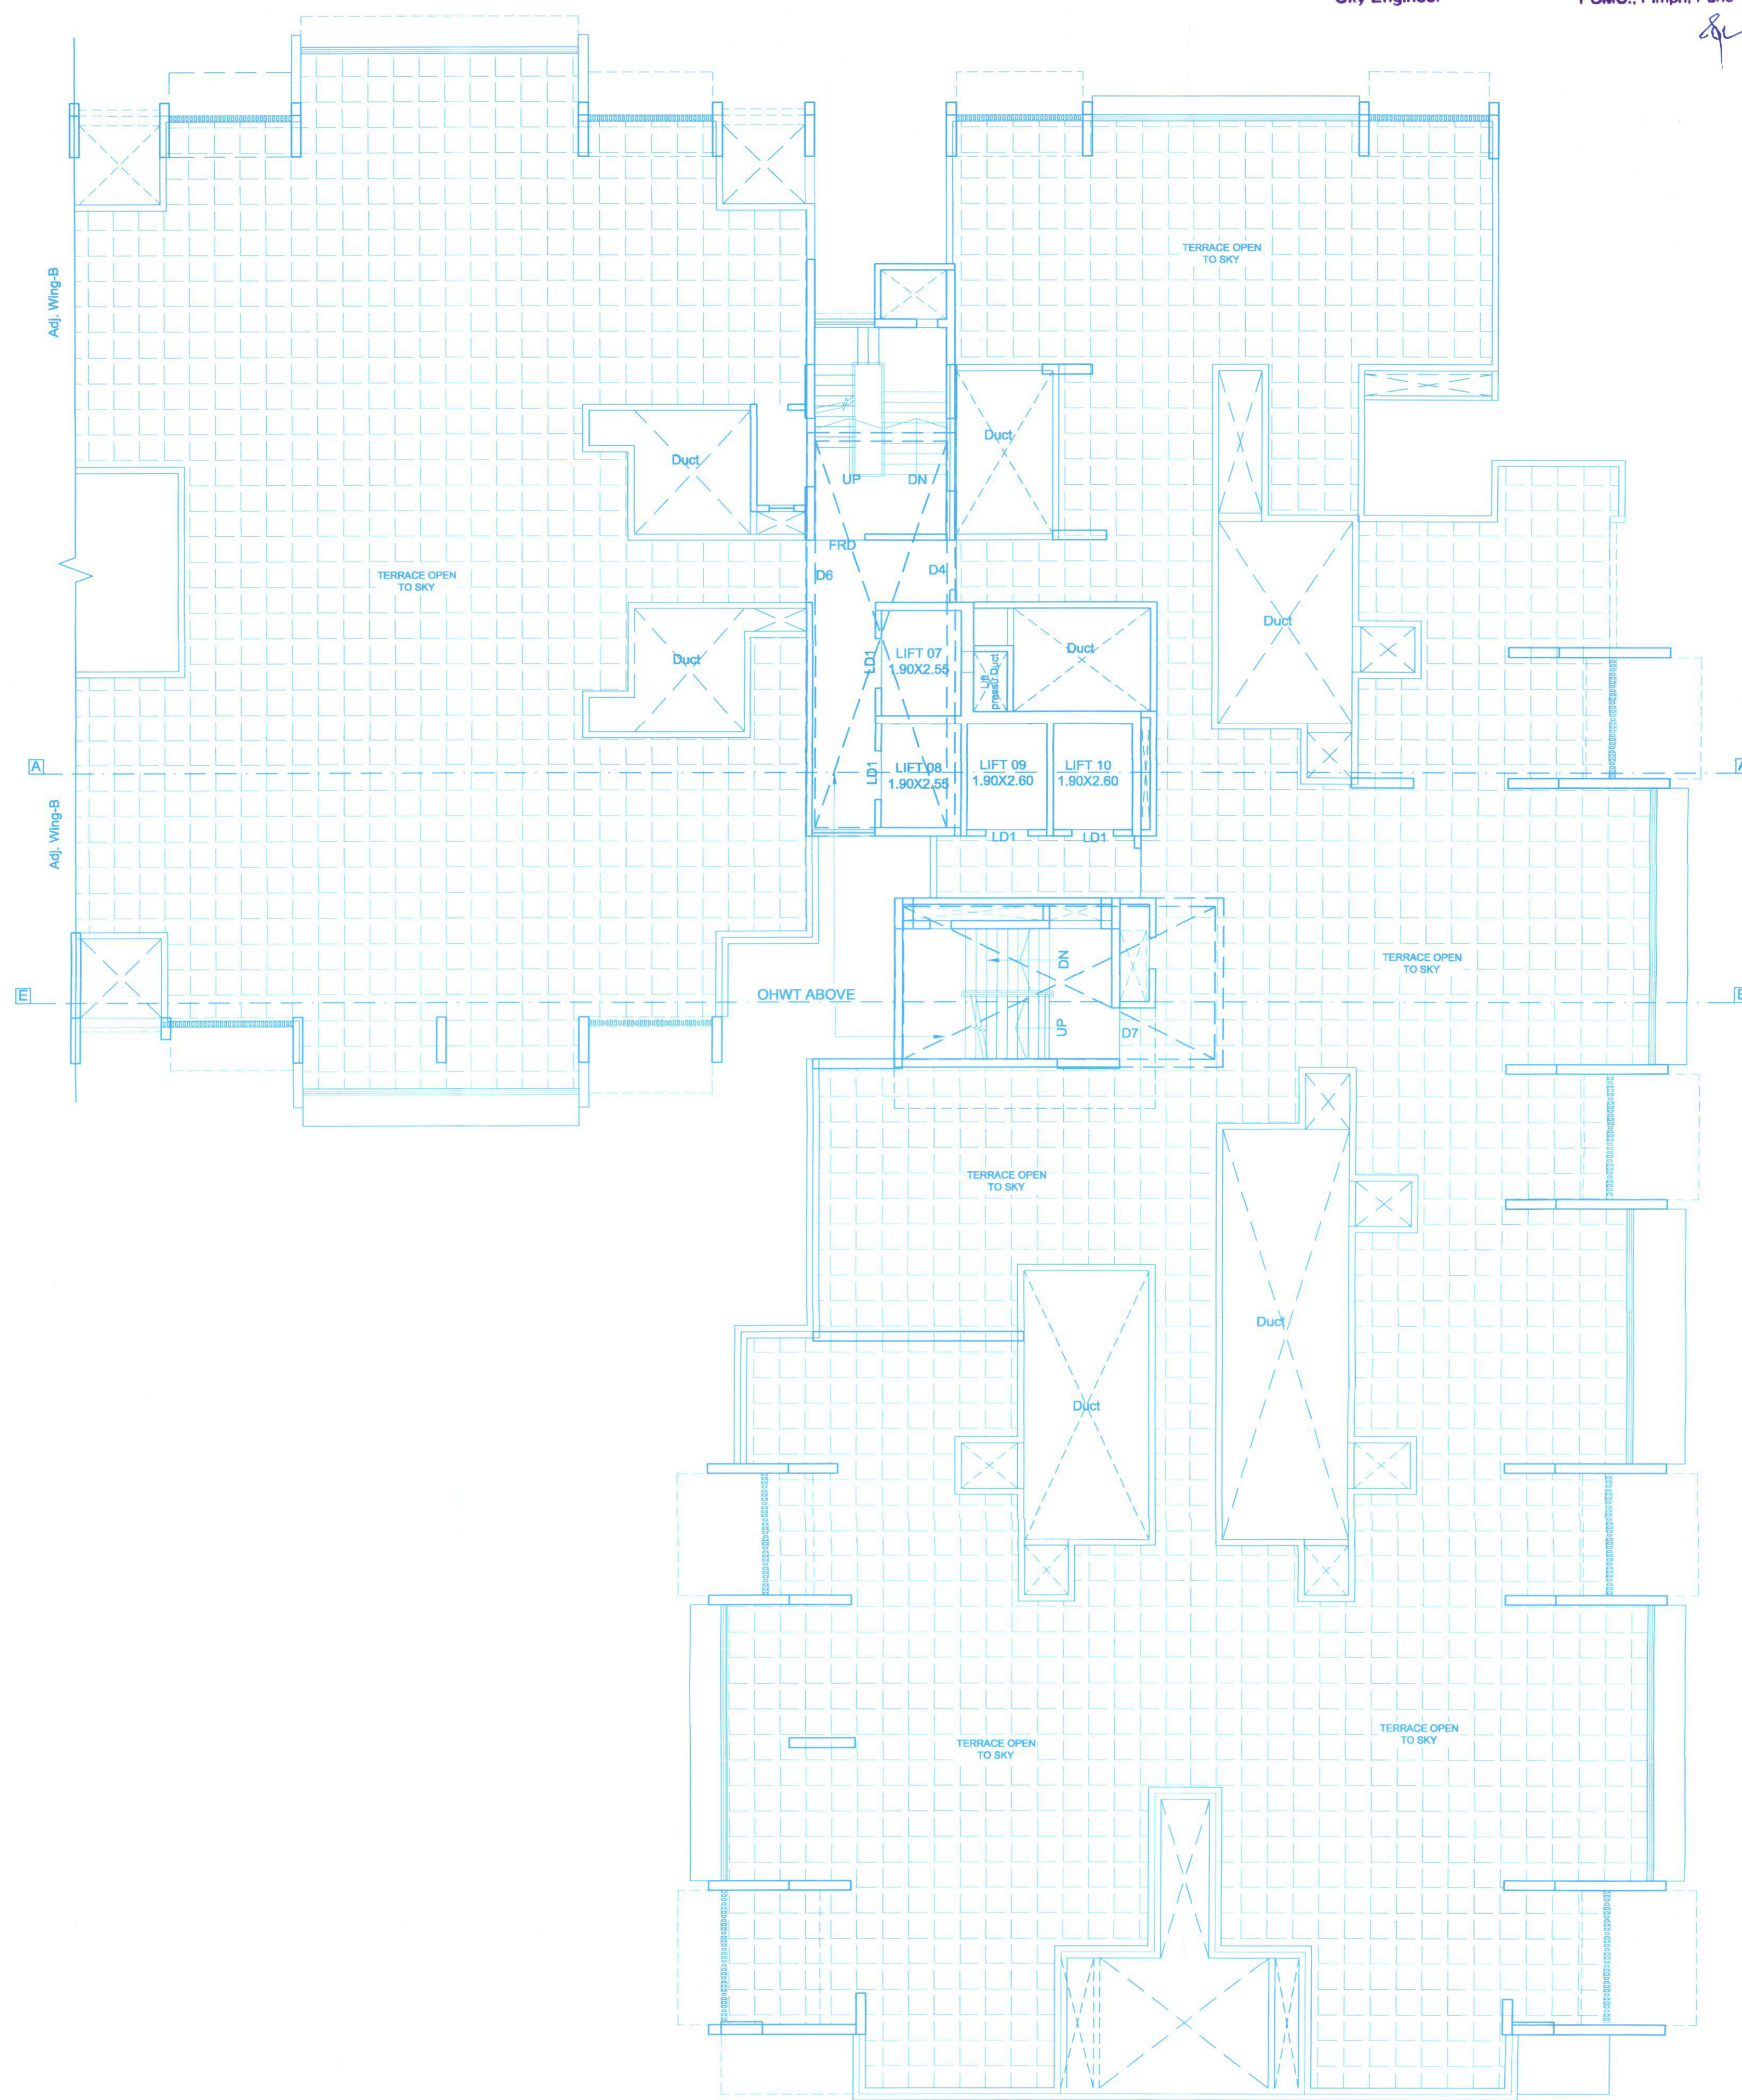

TERRACE FLOOR PLAN
SCALE: 1:100

Project :-

PROPOSED LAYOUT OF WINGS ON S.NO.65/1/1B,70/1,
AT- WAKAD,PUNE.

Sign, Address Of The Owner / P.O.A. Holder :-

THE MUNICIPAL DRABUILDING IS PREPARED FROM THE INSTRUCTION, INFORMATION,
SPECIFICATION, PAPERS AND LEGAL DOCUMENTS ETC. GIVEN BY ME AND THE AUTHENTICITY
OF THE SAME IS MY RESPONSIBILITY. I THE OWNER/ P.O.A. HOLDER HAVE READ & STUDIED
THIS AND ALL THE DRABUILDINGS ALONG WITH DOCUMENTS FOR SUBMISSION AND THEY ARE
AS PER MY INSTRUCTIONS & INFORMATIONS GIVEN TO THE ARCHITECT.

Nihal

M/s. AKANKSHA BUILDERS
MR.NIHAL A.SHAIKH
214 The Pentagon S.No.43, Parvati, Satara Road, Pune.
FOR ANA CONSORTIUM PVT. LTD.

Reg.No.CA/R9/11974
7th Floor,Maruti Stirling,
Behind Marichand Galleria,
Off SB Road,CTIS no.697,
Shivajinagar, Pune -16
Tels : 020 29696542 / 3442

DATE	REVISION	ISSUED DRG. DATE	DEALT	DESIGN AR.
25.01.2019	R-8	02.02.2024	Sudhir / Khajappa/Siddhant	Ar. Abhijeet S.

01 APR 2024