


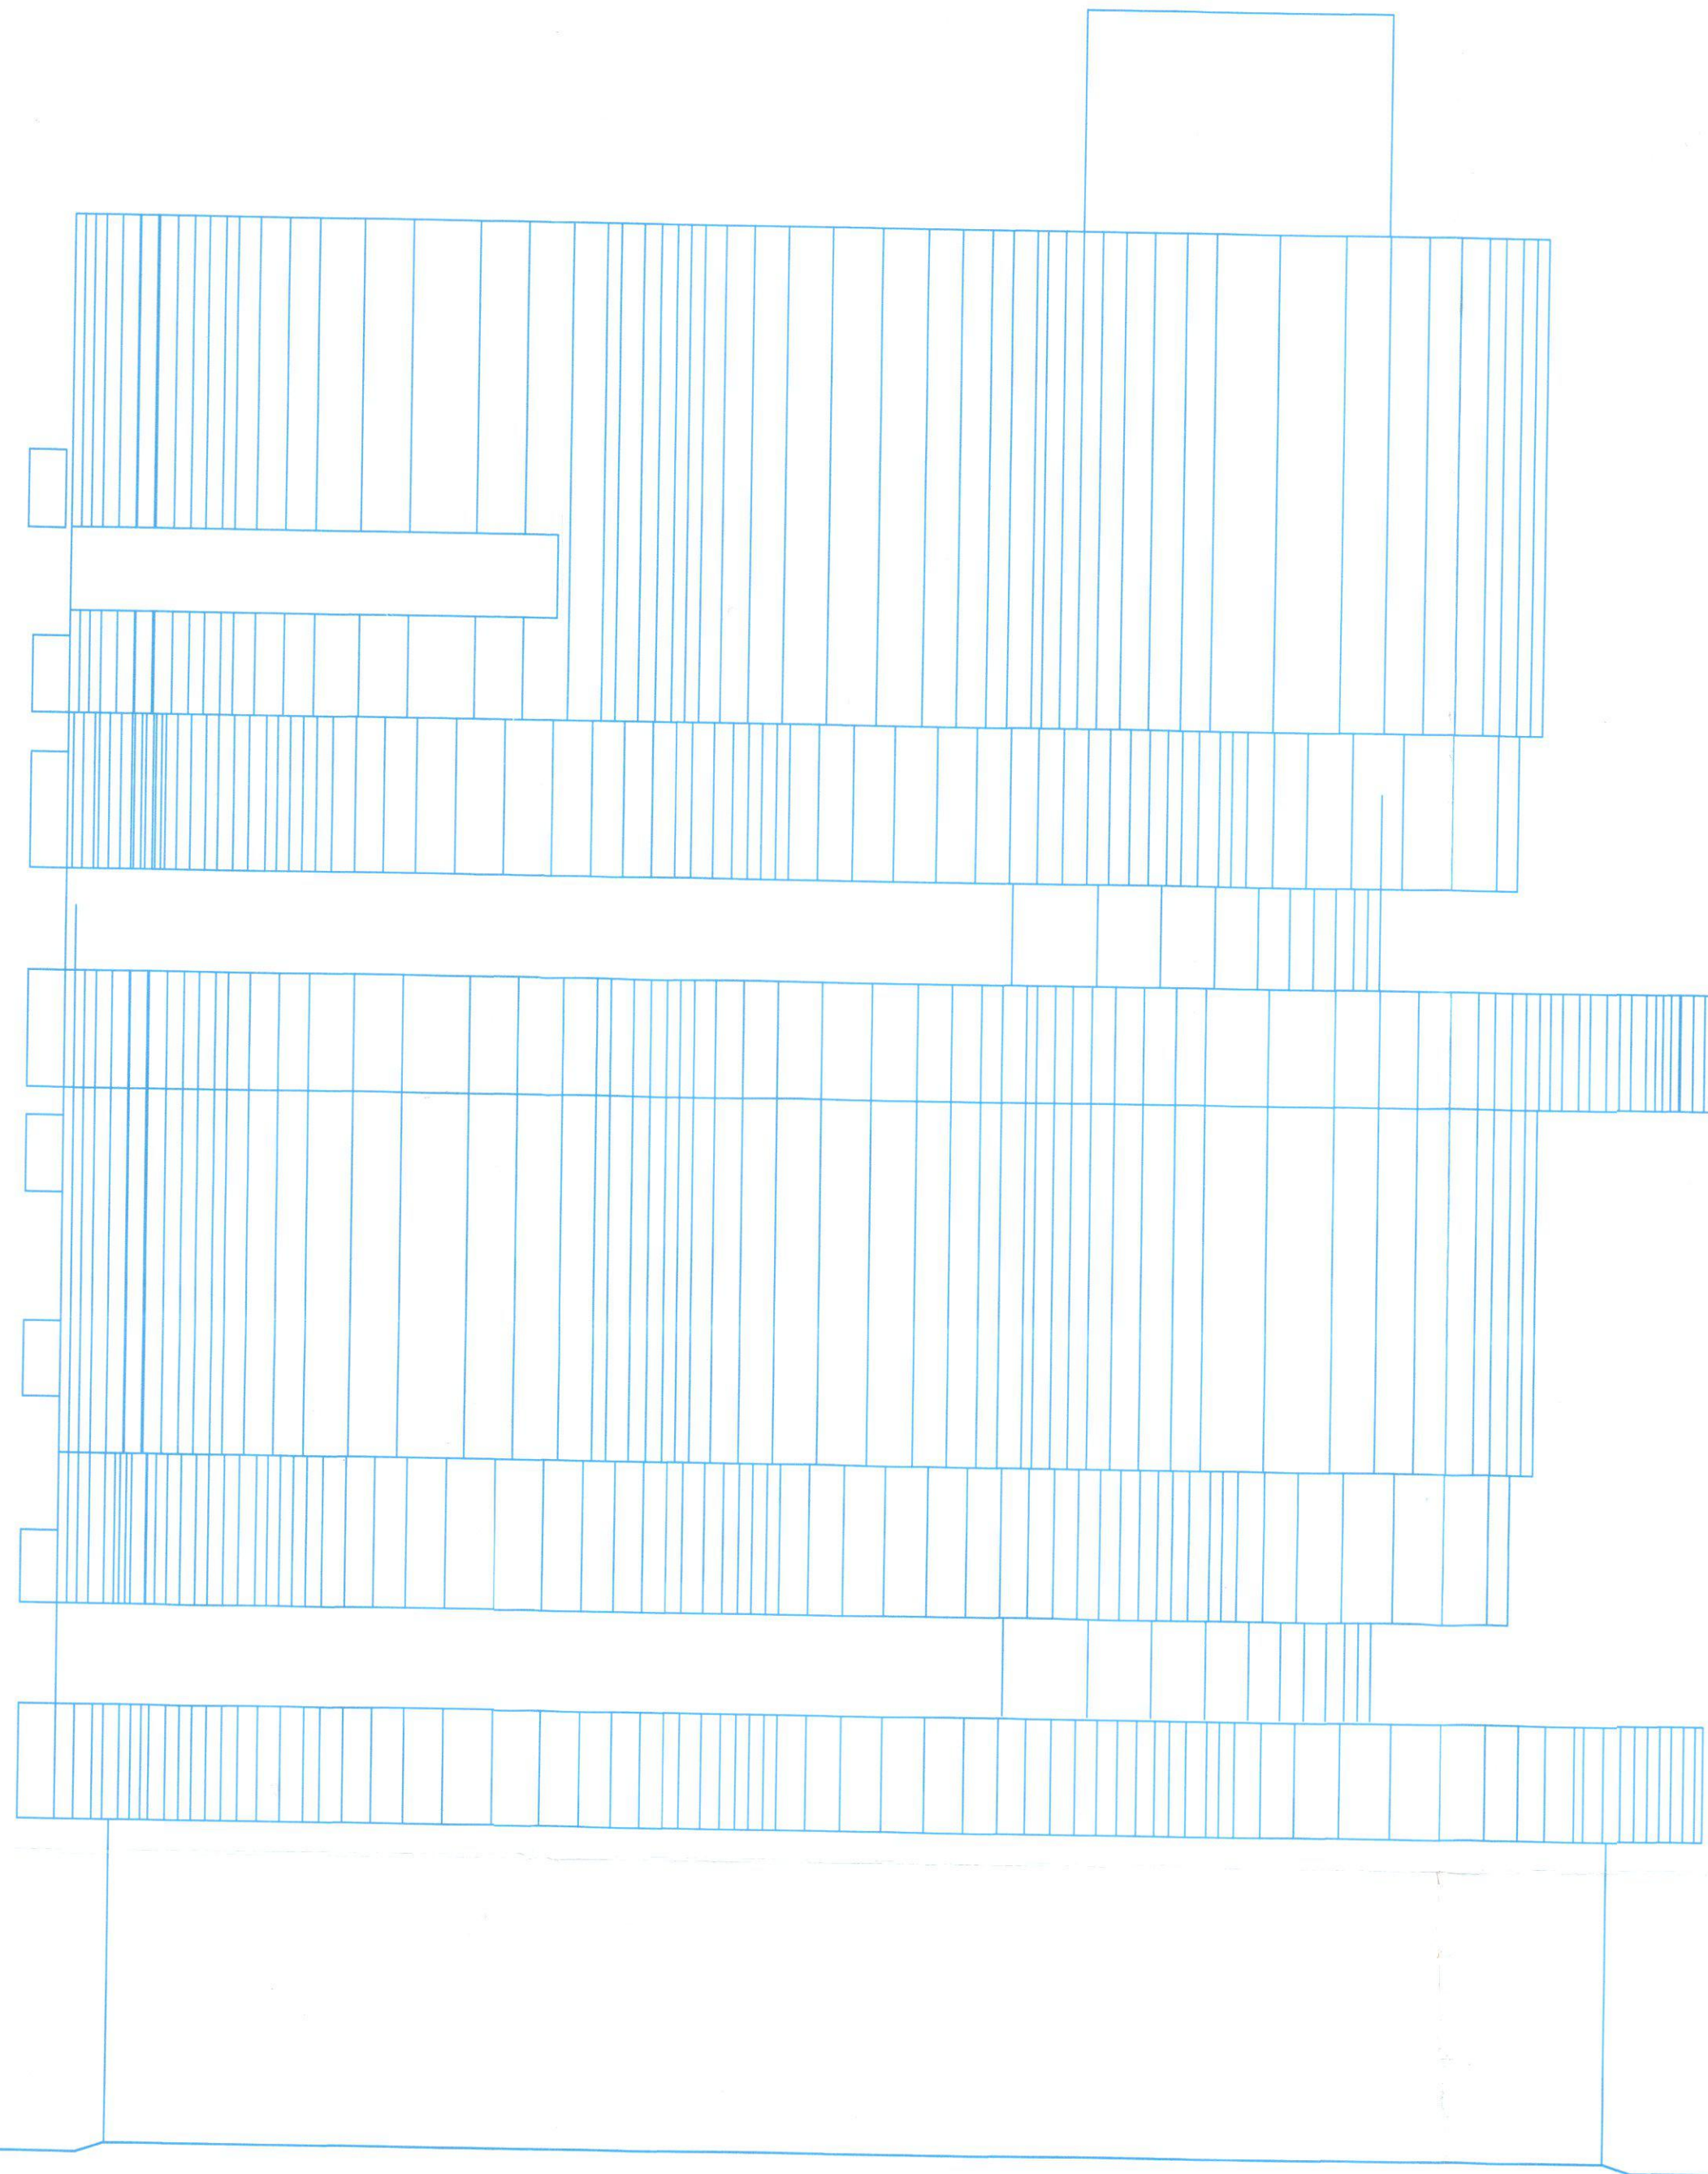

FRONT ELEVATION
SCALE 1:100

STAMP OF APPROVAL

WING - D

(Commercial) Praj Banyan Tower

01. Previous sanction under CC No. BP/WAKAD/66/2022, Dated :- 19-04-2022
02. Previous sanction under CC No. BP/WAKAD/157/2022, Dated :- 20-10-2022
03. Previous sanction under CC No. BP/WAKAD/53/2023, Dated :- 31-03-2023

Sanctioned No. B.P /wakad/57/2024
Subject to conditions mentioned in the
Office Order No.
aven dated 30/08/2024
Pimpri
Date : 30/03/2024



O. C. Signed by
City Engineer

for [Signature]
City Engineer
Building Permission Dept.
PCMC., Pimpri, Pune-18
[Signature]

Project :-

PROPOSED LAYOUT OF WINGS ON S.NO.65/1/1B,70/1,
AT- WAKAD,PUNE.

Sign, Address Of The Owner / P.O.A. Holder :-

THE MUNICIPAL DRABUILDING IS PREPARED FROM THE INSTRUCTION, INFORMATION, SPECIFICATION, PAPERS AND LEGAL DOCUMENTS ETC. GIVEN BY ME AND THE AUTHENTICITY OF THE SAME IS MY RESPONSIBILITY. I THE OWNER / P.O.A. HOLDER HAVE READ & STUDIED THIS AND ALL THE DRABUILDINGS ALONG WITH DOCUMENTS FOR SUBMISSION AND THEY ARE AS PER MY INSTRUCTIONS & INFORMATION'S GIVEN TO THE ARCHITECT.

[Signature]

M/s. AKANKSHA BUILDERS
MR.NIHAL A.SHAIKH.
214 The Pentagon S.No.43, Parvati, Satara Road, Pune.

FOR ANA CONSORTIUM PVT. LTD.

Reg.No.CA/89/11974
7th Floor, Mantri Streling,
Behind Manikchand Galleria,
Off SB Road, CTS no.997,
Shivajinagar, Pune -16
Tele : 020 25858542 / 3442

[Signature]

DATE	REVISION	ISSUED DRG. DATE	DEALT	DESIGN AR.
25.01.2019	R-8	02.02.2024	Sudhir / Khajappa/Siddhant	Ar. Abhijeet S.

DWG. NO.	NORTH
BP LAYOUT PLAN	
JOB NO.	SCALE
1778	1 : 100