


01. Previous sanction under CC No. BP/WAKAD/66/2022, Dated :- 19-04-2022
02. Previous sanction under CC No. BP/WAKAD/157/2022, Dated :- 20-10-2022
03. Previous sanction under CC No. BP/WAKAD/53/2023, Dated :- 31-03-2023
04. Previous sanction under CC No. BP/WAKAD/57/2024, Dated :- 30-03-2024

Sanctioned No. B.P/Wakad/152/2024
Subject to conditions mentioned in the
Office Order No.
aven dated 23/10/24
Pimpri
Date 23/10/2024




O. C. Signed by
City Engineer

For
City Engineer
Building Permission Dept.
P.M.C., Pimpri, Pune-18

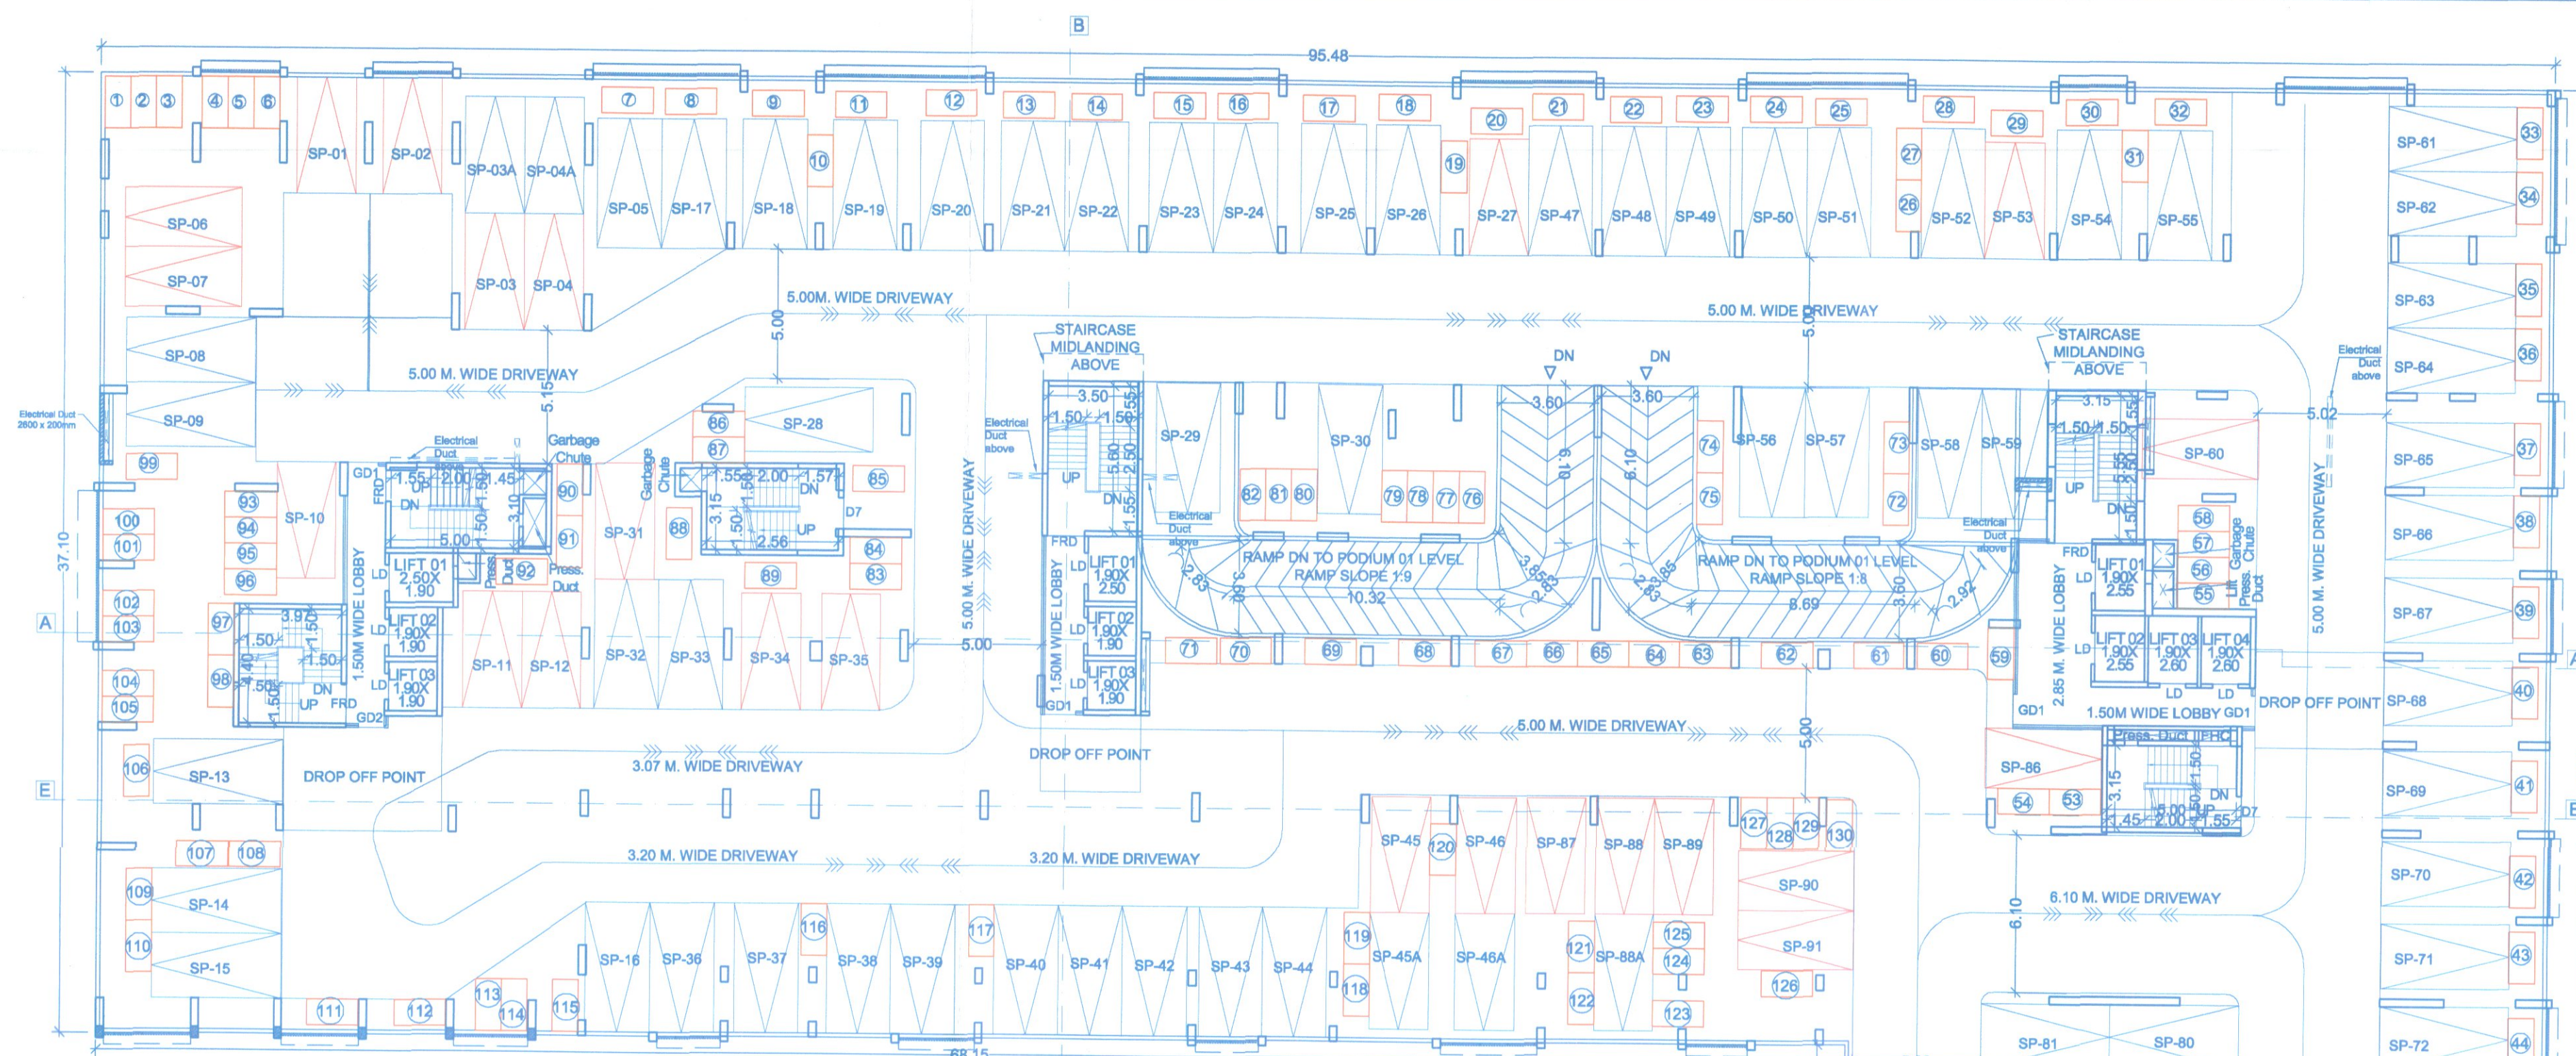

PODIUM - 02 FLOOR PLAN
SCALE : 1:200

PARKING STATEMENT	
CARS	96
SCOOTERS	130

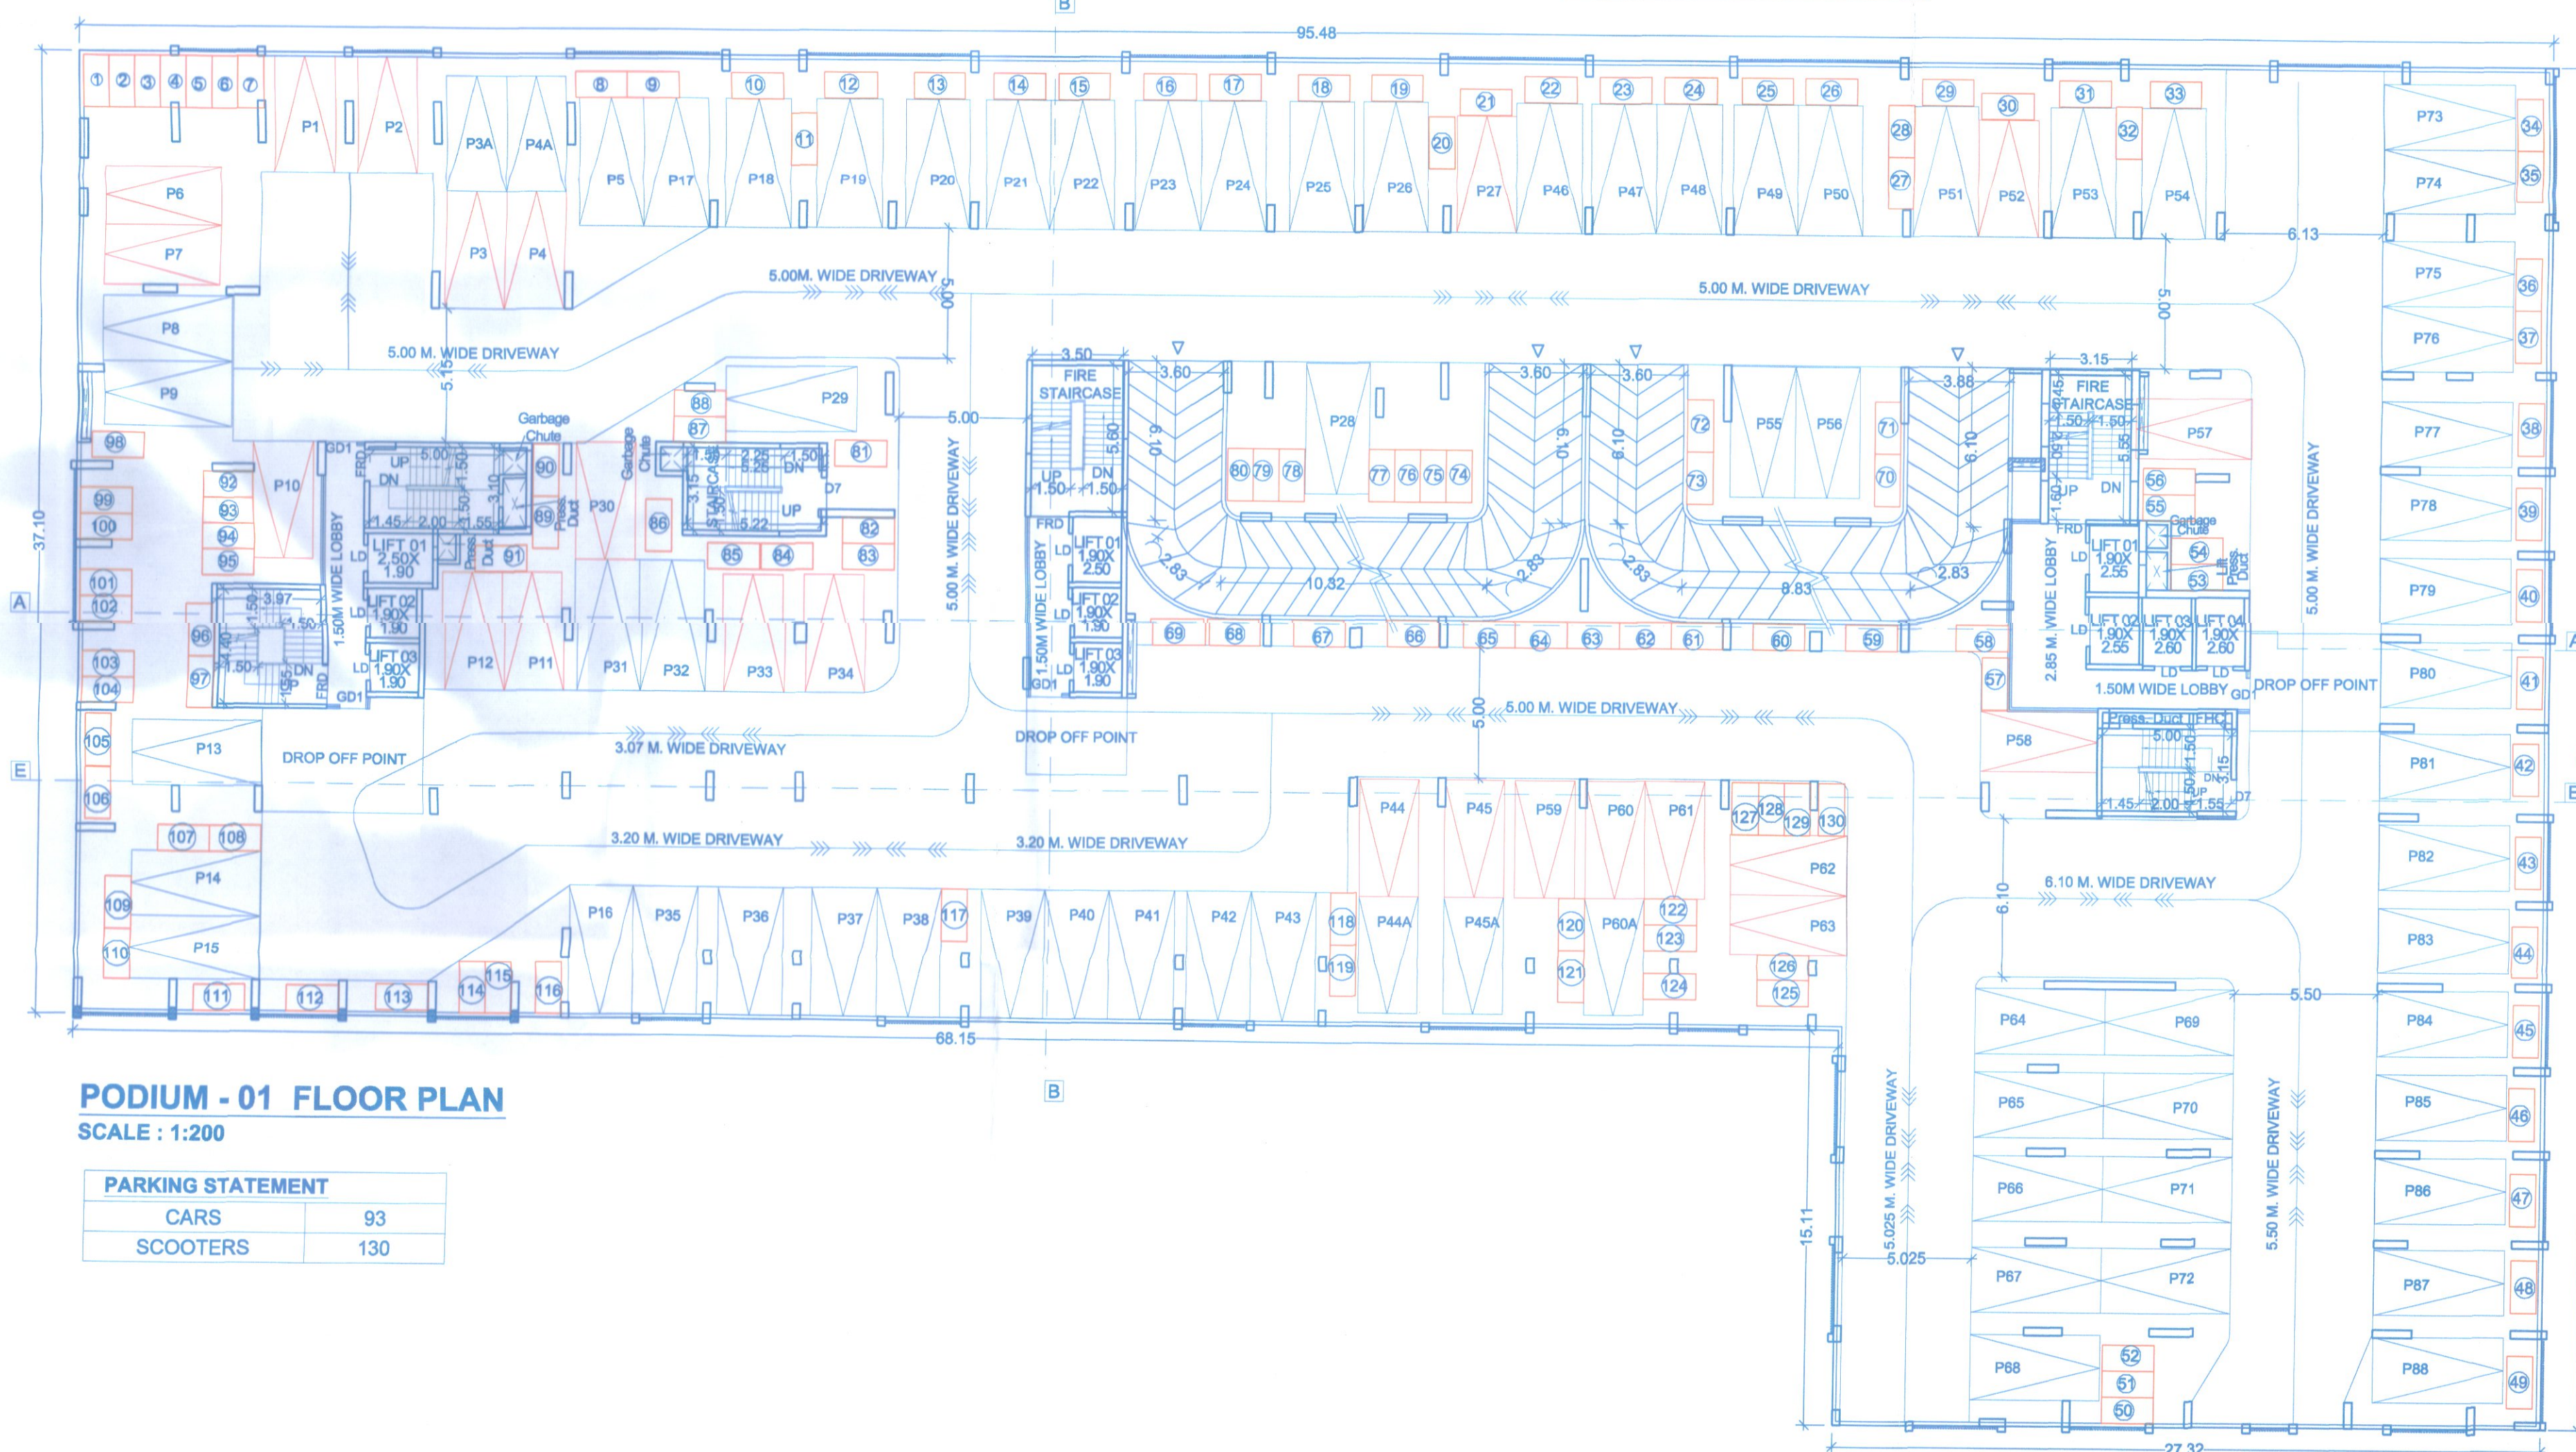

PODIUM - 01 FLOOR PLAN
SCALE : 1:200

PARKING STATEMENT	
CARS	93
SCOOTERS	130

Project :-

PROPOSED LAYOUT OF WINGS ON S.NO.65/1/1B,70/1,
AT- WAKAD,PUNE.

Sign, Address Of The Owner / P.O.A. Holder :-

THE MUNICIPAL DRABUILDING IS PREPARED FROM THE INSTRUCTION, INFORMATION,
SPECIFICATION, PAPERS AND LEGAL DOCUMENTS ETC. GIVEN BY ME AND THE AUTHENTICITY
OF THE SAME IS MY RESPONSIBILITY. I THE OWNER / P.O.A. HOLDER HAVE READ & STUDIED
THIS AND ALL THE DRABUILDINGS ALONG WITH DOCUMENTS FOR SUBMISSION AND THEY ARE
AS PER MY INSTRUCTIONS & INFORMATION'S GIVEN TO THE ARCHITECT.

Nihal

M/s. AKANKSHA BUILDERS
MR.NIHAL A.SHAIKH.
214 The Pentagon S.No.43, Parvati, Salara Road, Pune.

FOR ANA CONSORTIUM PVT. LTD.

Reg.No.CA/89/11974
7th Floor,Mantri Stirling,
Behind Manikchand Galleria,
Off SB Road,CIS no.997,
Shivajinagar, Pune -16
Tele : 020 25565542 / 3442

DATE	REVISION	ISSUED DRG. DATE	DEALT	DESIGN AR.
25.01.2019	R-9	08.07.2024	Sudhir / khajappa	Ar. Abhijeet S.

\\Server\\Current Data\\Current Data\\S\\Sheikh Nihal\\1778 Wakad\\Liaison\\BP Layout Plan