

PODIUM 1 & 2 FLOOR PLAN


01. Previous sanction under CC No. BP/WAKAD/66/2022, Dated :- 19-04-2022
02. Previous sanction under CC No. BP/WAKAD/157/2022, Dated :- 20-10-2022
03. Previous sanction under CC No. BP/WAKAD/53/2023, Dated :- 31-03-2023

Sanctioned No. B.P/wakad/157/2024
Subject to conditions mentioned in the
Office Order No.
aven dated 30/03/24
Pimpri
Date 30/03/2024




O. C. Signed by
City Engineer.

City Engineer
Building Permission Dept.
P.C.M.C., Pimpri, Pune-18.

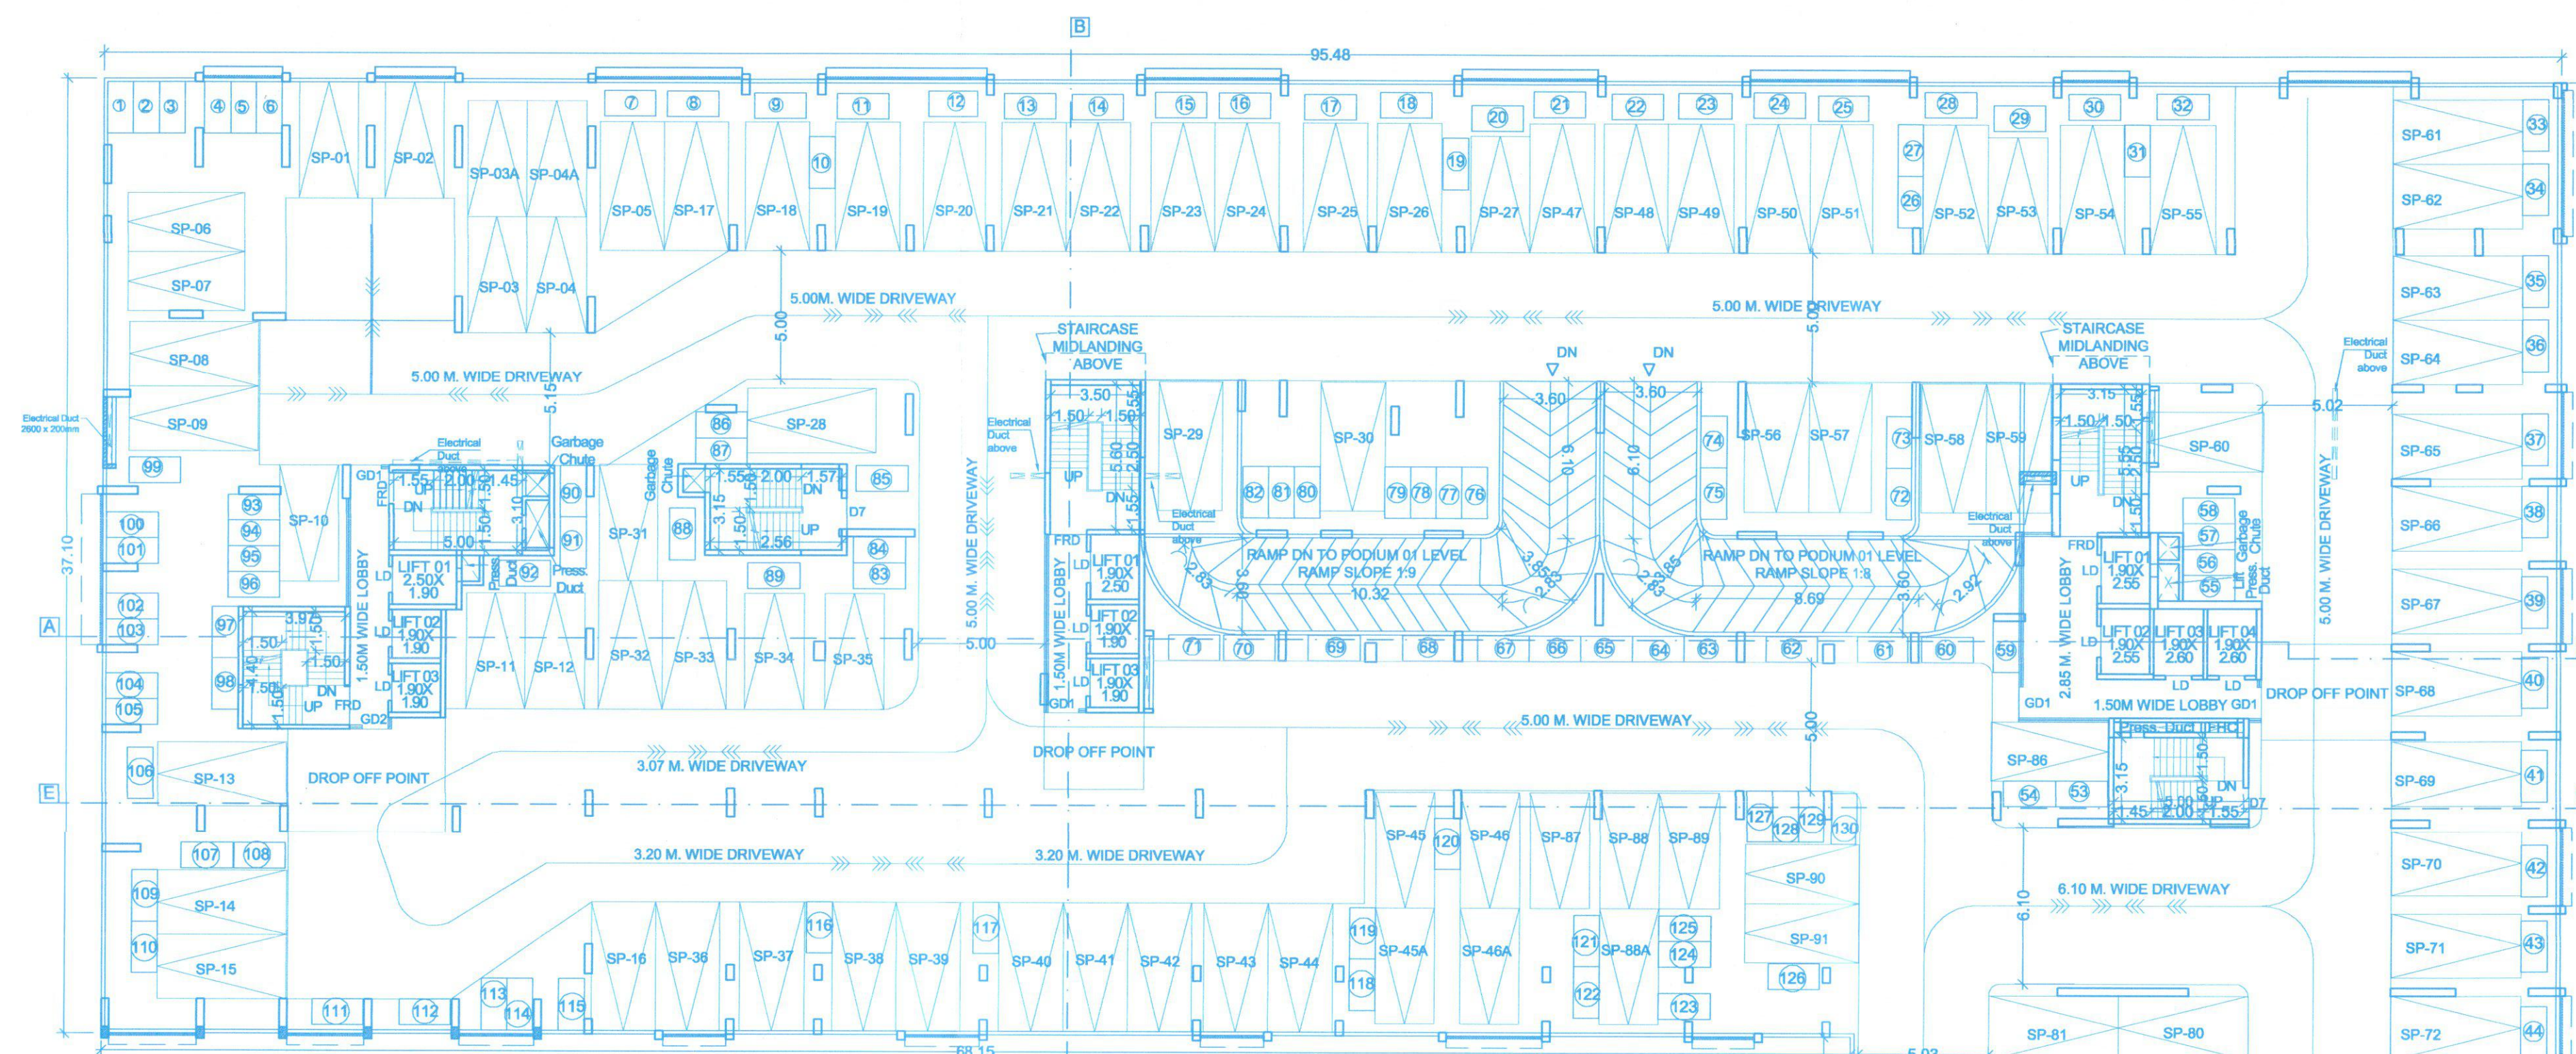

PODIUM - 02 FLOOR PLAN
SCALE : 1:200

PARKING STATEMENT	
CARS	96
SCOOTERS	130

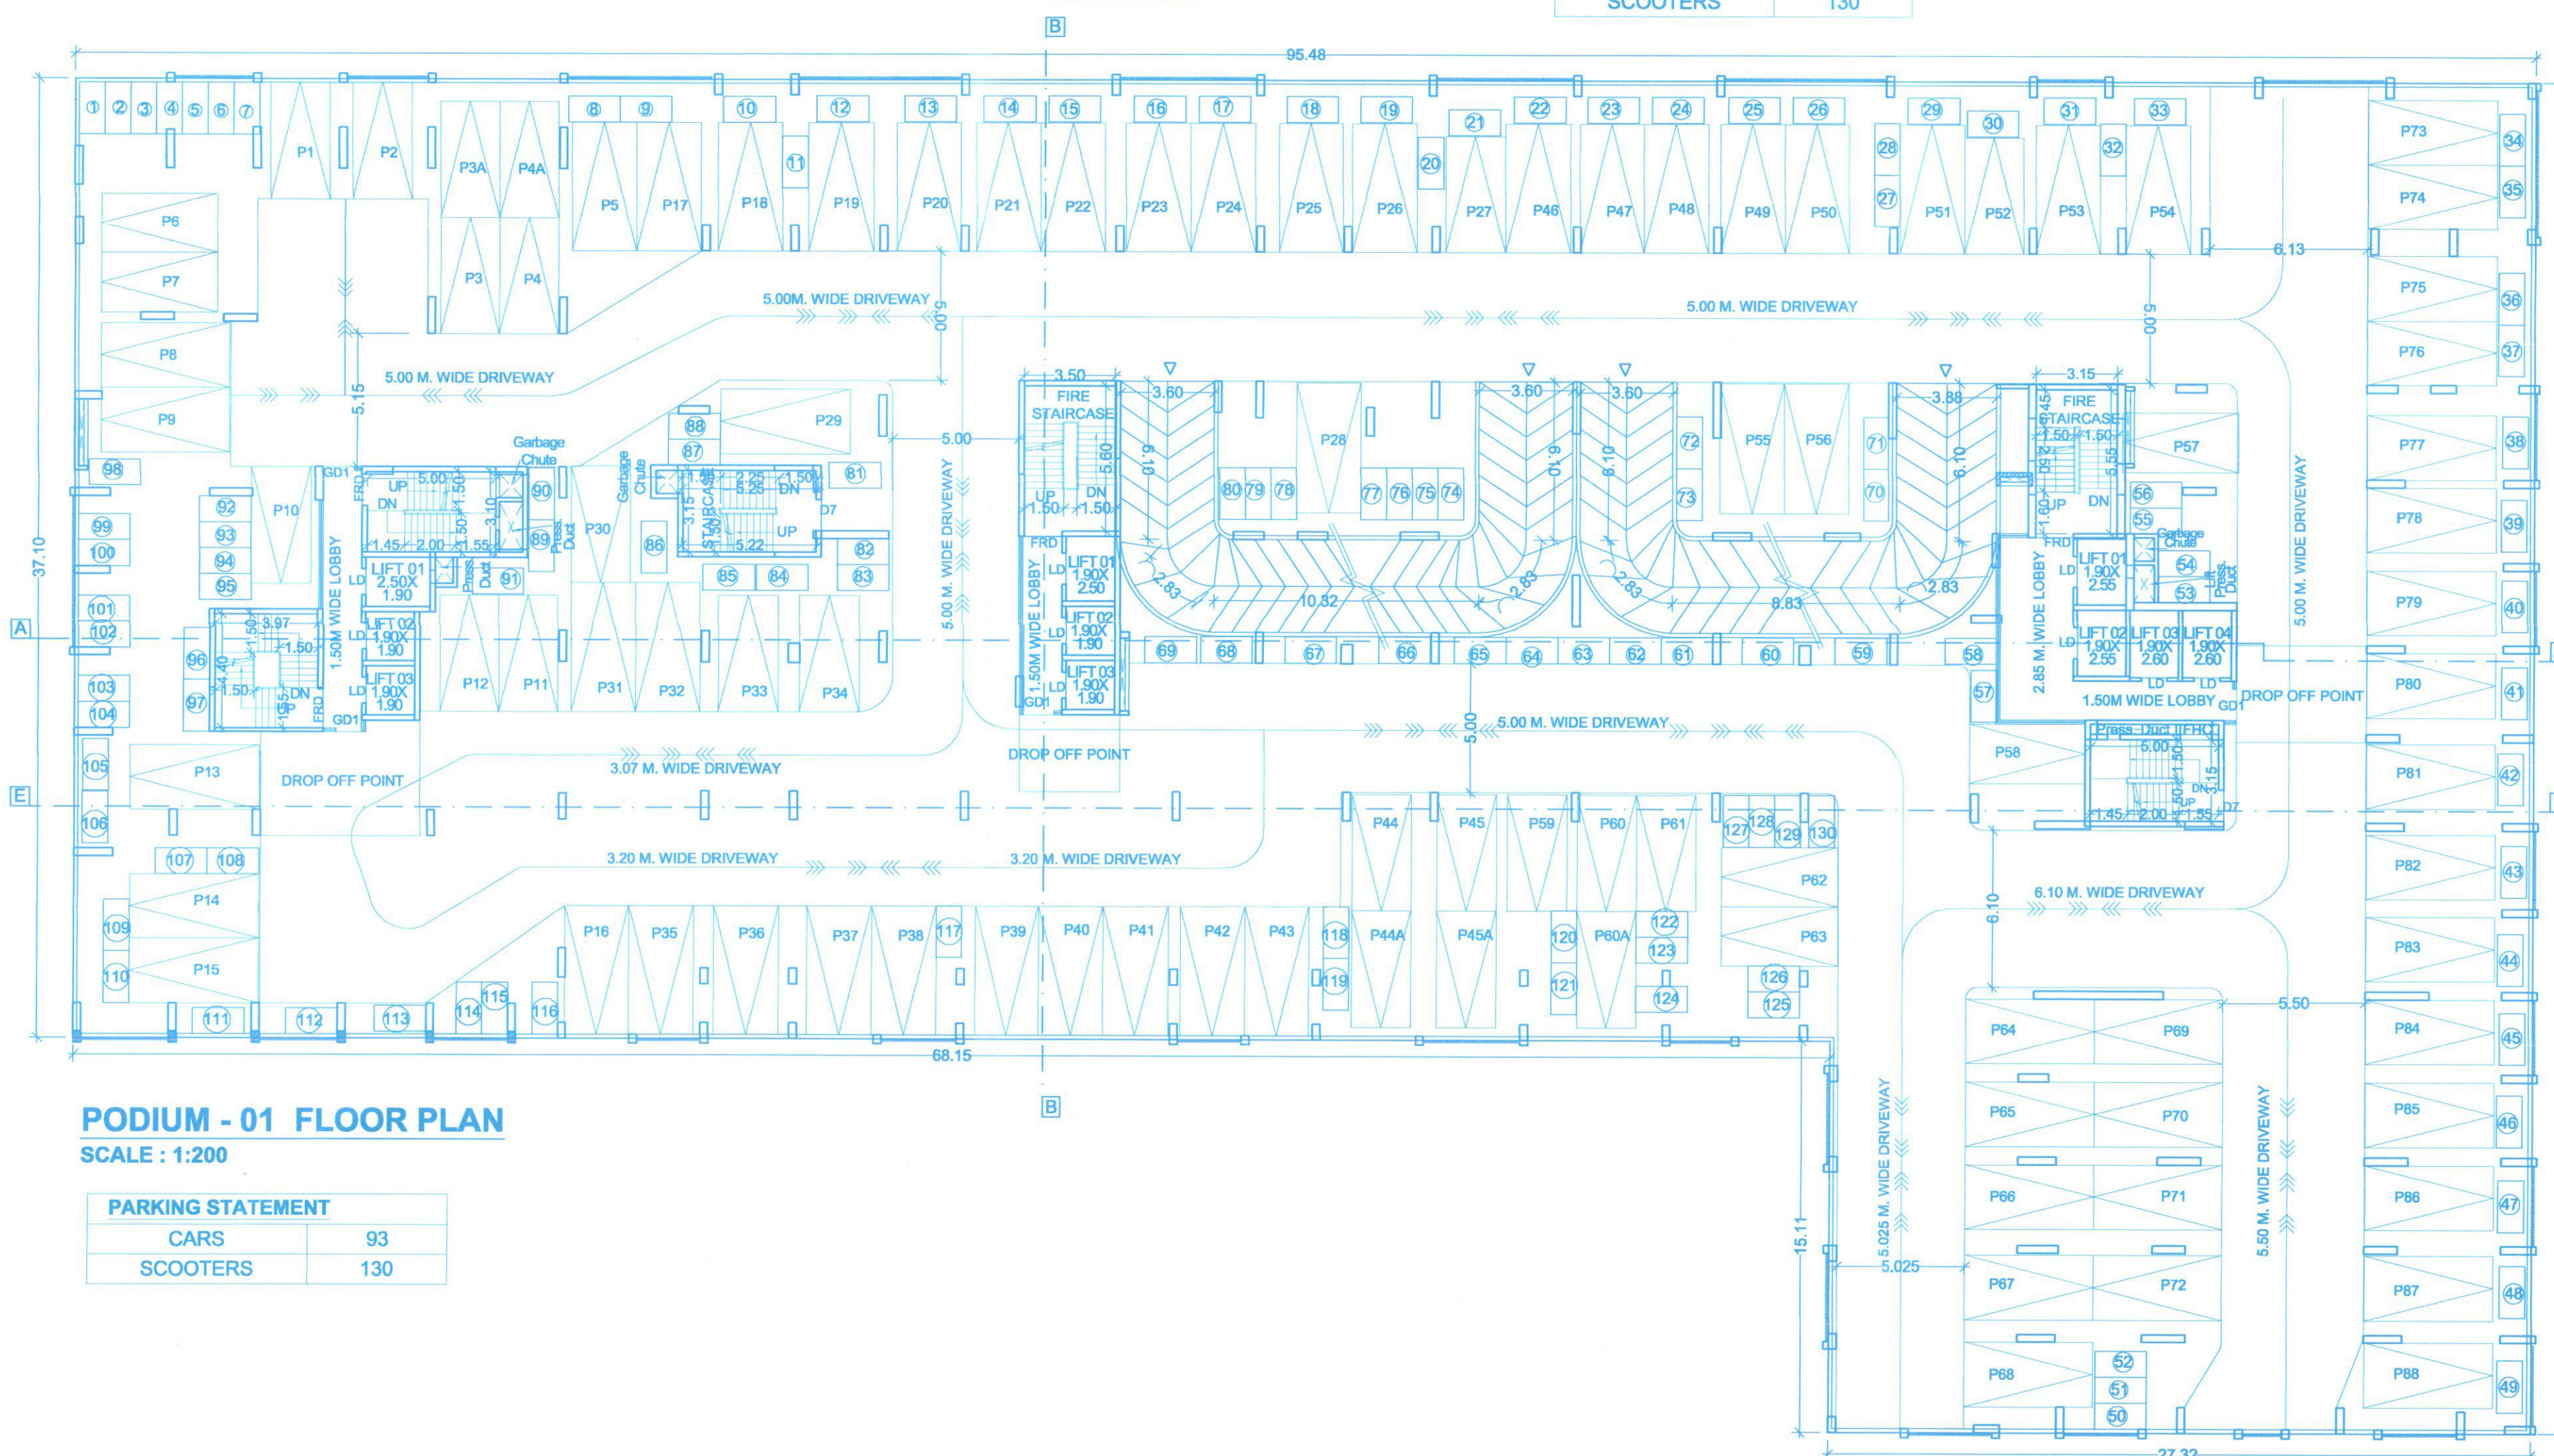

PODIUM - 01 FLOOR PLAN
SCALE : 1:200

PARKING STATEMENT	
CARS	93
SCOOTERS	130

Project :-

PROPOSED LAYOUT OF WINGS ON S.NO.65/1/1B,70/1,
AT- WAKAD,PUNE.

Sign, Address Of The Owner / P.O.A. Holder :-

THE MUNICIPAL DRAWING IS PREPARED FROM THE INSTRUCTION, INFORMATION, SPECIFICATION, PAPERS AND LEGAL DOCUMENTS ETC. GIVEN BY ME AND THE AUTHENTICITY OF THE SAME IS MY RESPONSIBILITY. I, THE OWNER / P.O.A. HOLDER HAVE READ & STUDIED THIS AND ALL THE DRAWINGS ALONG WITH DOCUMENTS FOR SUBMISSION AND THEY ARE AS PER MY INSTRUCTIONS & INFORMATION'S GIVEN TO THE ARCHITECT.

M/s. AKANKSHA BUILDERS
MR.NIHAL A.SHAIKH.
214 The Pentagon S.No.43, Parvati, Satara Road, Pune.
FOR ANA CONSORTIUM PVT. LTD.

Reg.No.CA/89/11974
7th Floor,Maruti Sterling,
Behind Manikchand Galleria,
Off SB Road,CTS no.997,
Shivajinagar, Pune -16
Tele : 020 2566542 / 3442

DATE	REVISION	ISSUED DRG. DATE	DEALT	DESIGN AR.
25.01.2019	R-8	02.02.2024	Sudhir / Khajappa/Siddhant	Ar. Abhijeet S.

\\Server\\Current Data\\Current Data\\S\\Sheikh Niha\\1778 Wakad\\Liaison\\BP Layout Plan